


TRENCH PLAN

SCALE: 1 : 100

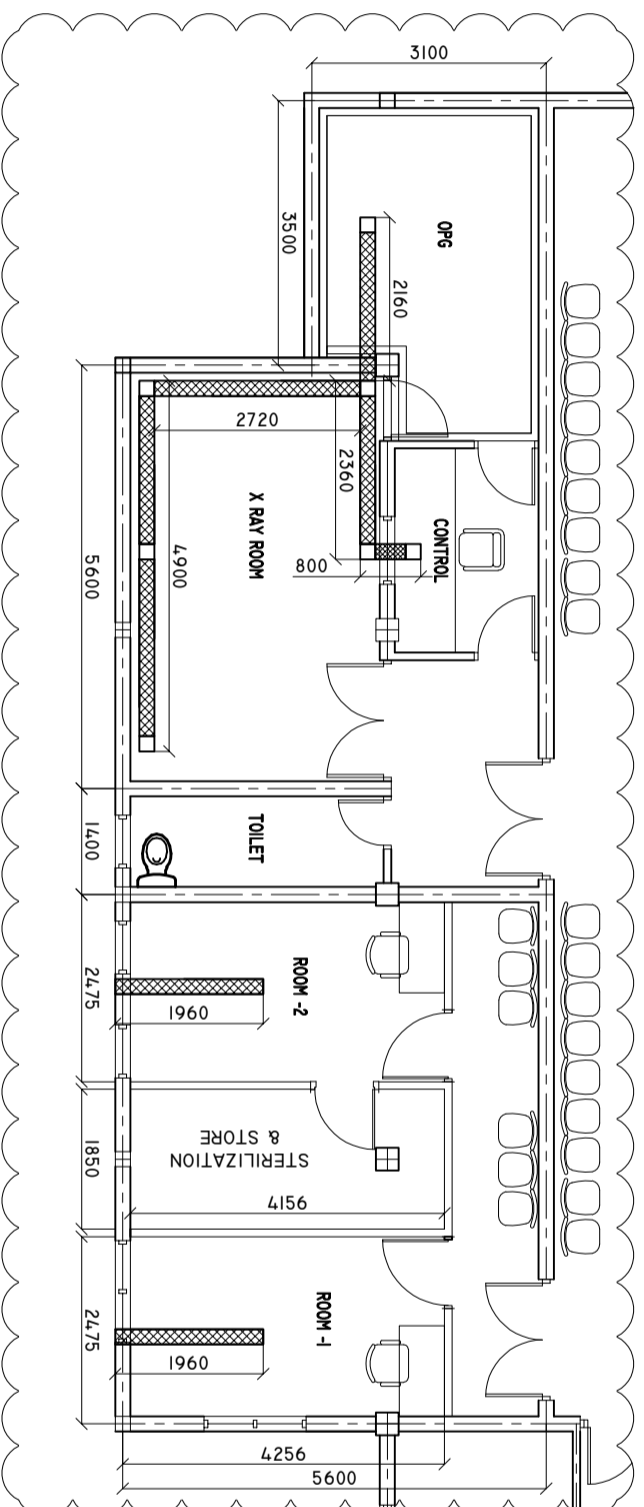

SHEET CONTENTS :

REVISION NOTES:

PROJECT:
 RENOVATION OF
 RADIOLOGY
 DEPARTMENT AT R.
 UGOOFARU REGIONAL
 HOSPITAL

CLIENT:
 MINISTRY OF HEALTH

LOCATION:
 R. UGOOFARU

CONTENTS: AS GIVEN

PROJECT MANAGER:

DESIGNER: ARIZ

CV/STR. ENGINEER:

SURVEYED BY: -

DRAWN BY: ARIZ

CHECKED BY:

DATE : FEBRUARY 2020

SHEET NO. : /

