



AND PARTITION DETAILS (TYPE A)

SCALE: 1 : 10

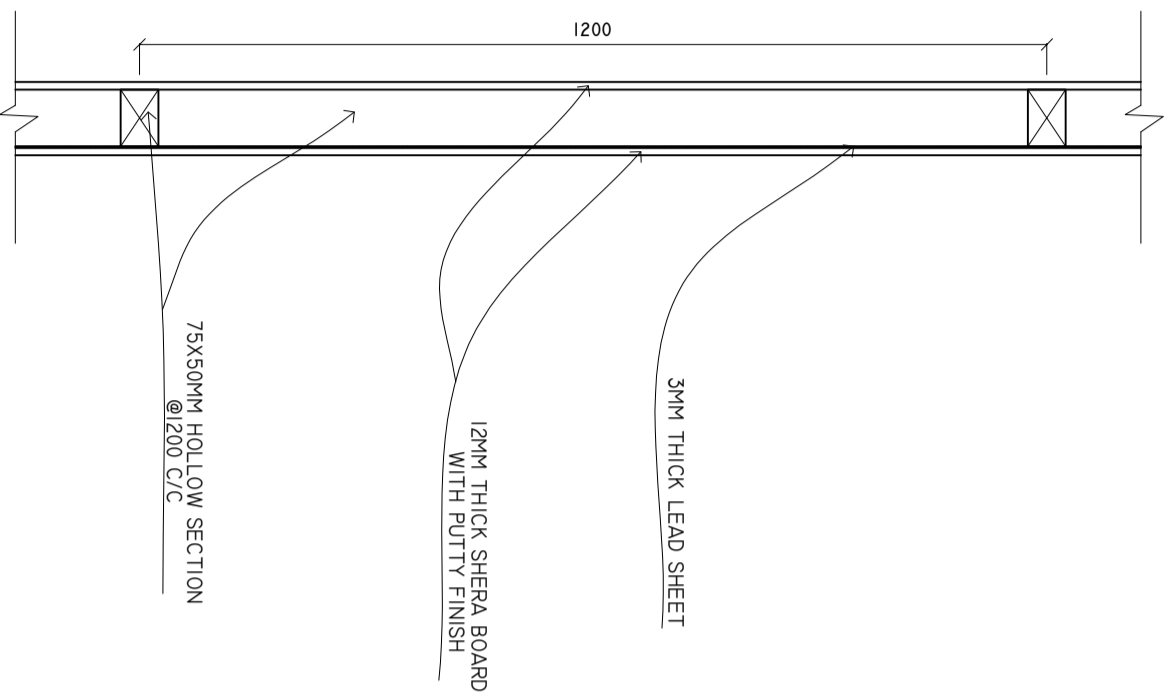

PARTITION DETAILS (TYPE B)

SCALE: 1 : 10

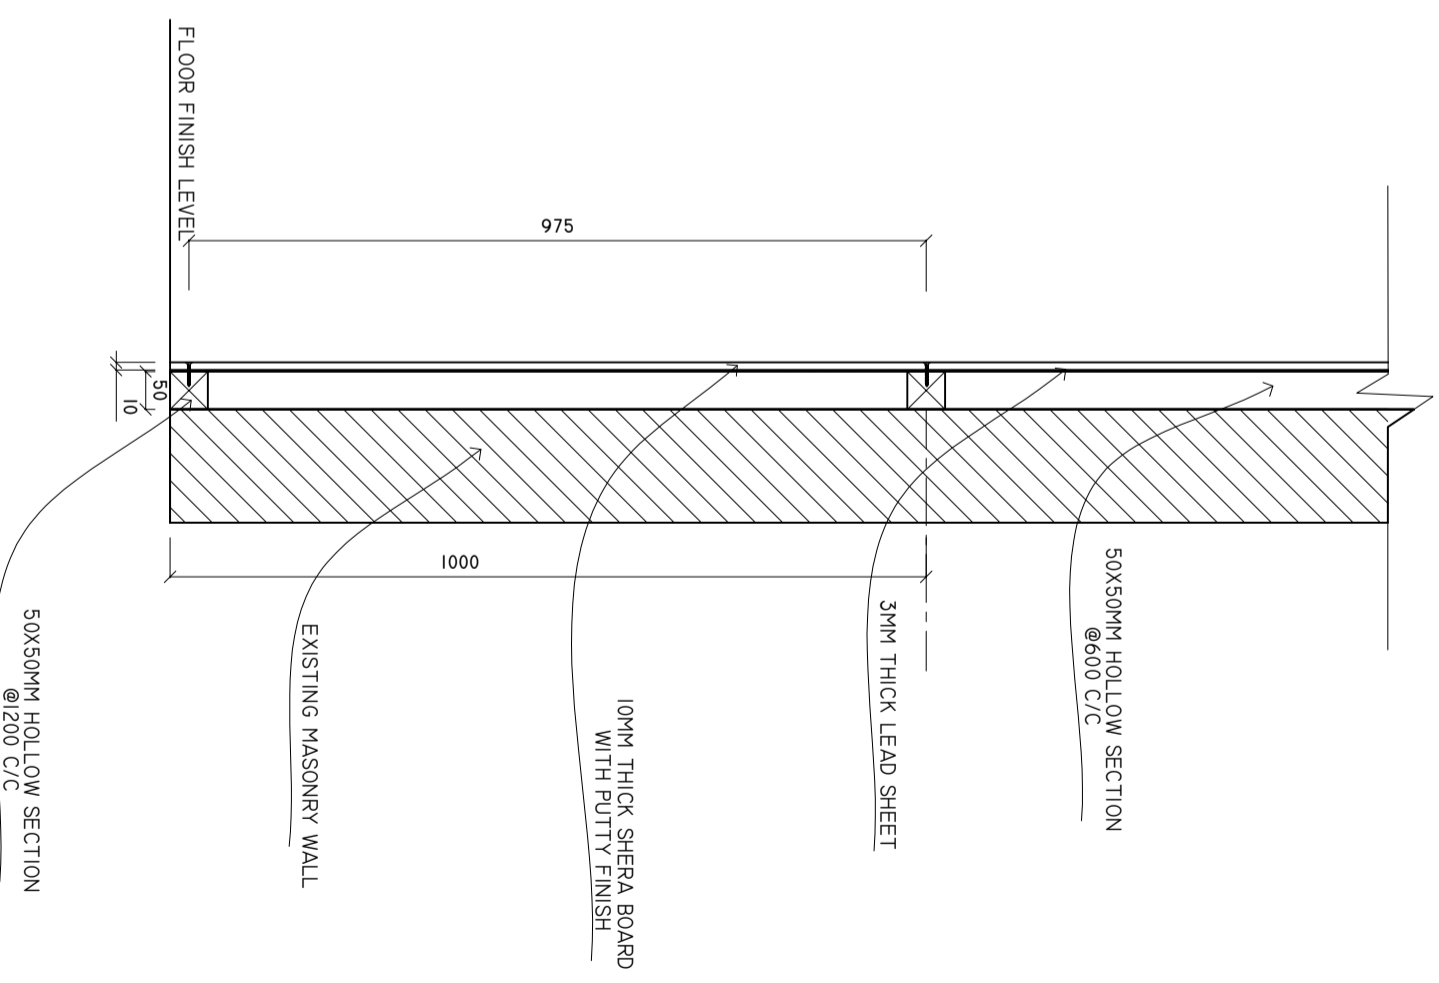

SHEET CONTENTS :

REVISION NOTES:

PROJECT:
RENOVATION OF
RADIOLOGY
DEPARTMENT AT R.
UGOOFAARU REGIONAL
HOSPITAL

CLIENT:

MINISTRY OF HEALTH

LOCATION:
R. UGOOFAARU

CONTENTS: AS GIVEN

PROJECT MANAGER:

DESIGNER: ARIZ

CV/STR. ENGINEER:

SURVEYED BY: -

DRAWN BY: ARIZ

CHECKED BY:

DATE : FEBRUARY 2020

SHEET NO. : /

