


# PARTITION DETAILS (TYPE C)

SCALE: 1 : 10

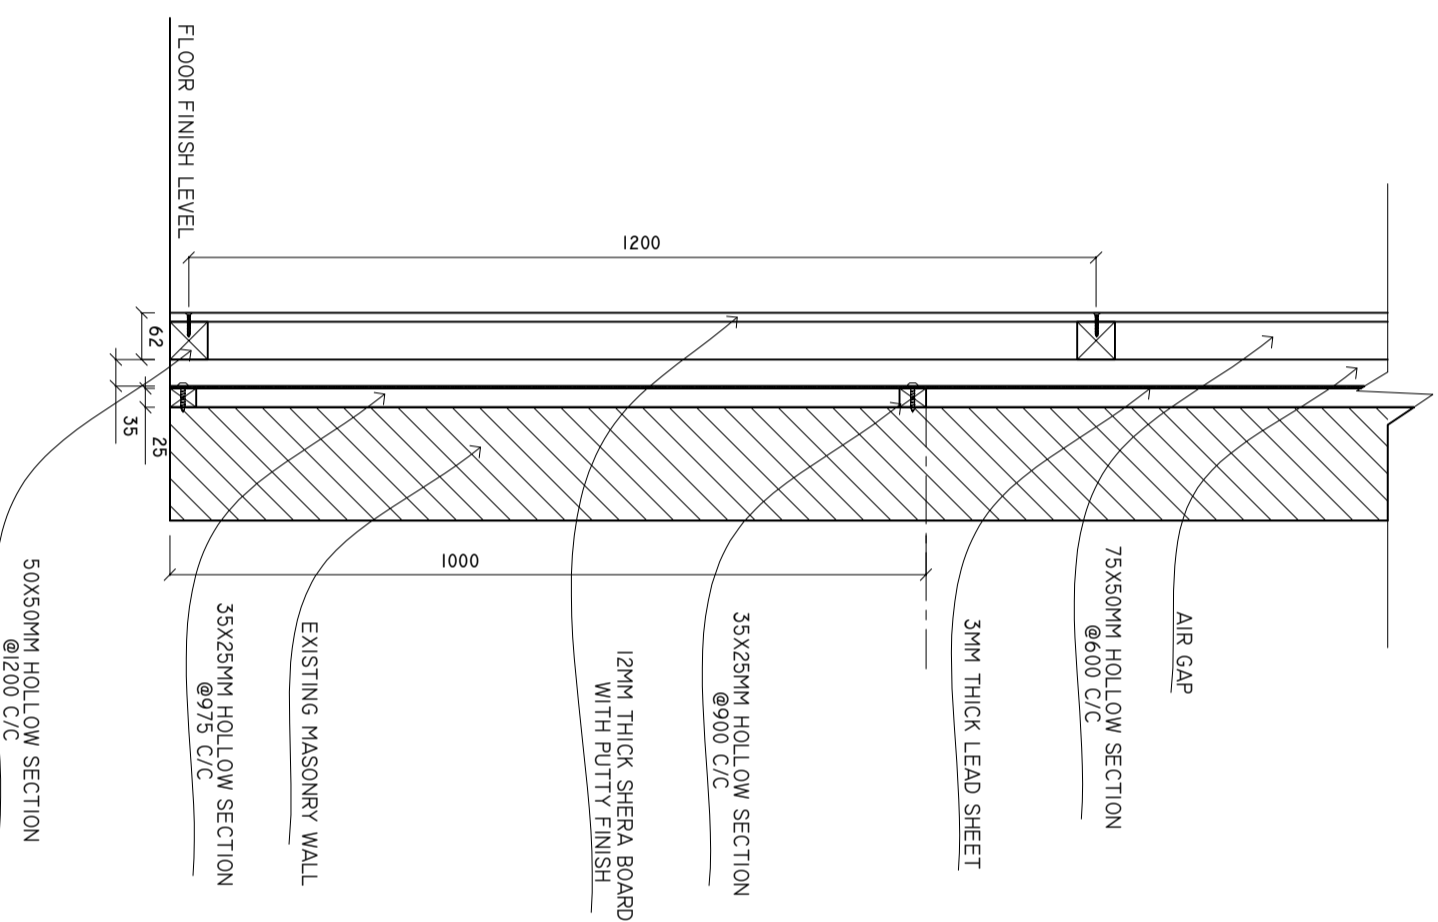

SHEET CONTENTS :

REVISION NOTES:

PROJECT:  
 RENOVATION OF  
 RADIOLOGY  
 DEPARTMENT AT R.  
 UGOOFAARU REGIONAL  
 HOSPITAL

CLIENT:  
 MINISTRY OF HEALTH  
 LOCATION:  
 R. UGOOFAARU

CONTENTS: AS GIVEN  
 PROJECT MANAGER:  
 DESIGNER: ARIZ  
 CIV/STR. ENGINEER:  
 SURVEYED BY: -  
 DRAWN BY: ARIZ  
 CHECKED BY:  
 DATE : FEBRUARY 2020  
 SHEET NO. : /