


LEGEND

SYMBOL	DESCRIPTION
	Circuit Board
	Floor Socket Outlet Single Gang
	Wall Socket Outlet Double Gang
	Wall Socket Outlet Single Gang
	Service Socket Outlet
	Data Wall Outlet
	Teleph. Wall Socket
	Data Floor Outlet
	Teleph. Floor Socket
	Emergency Light

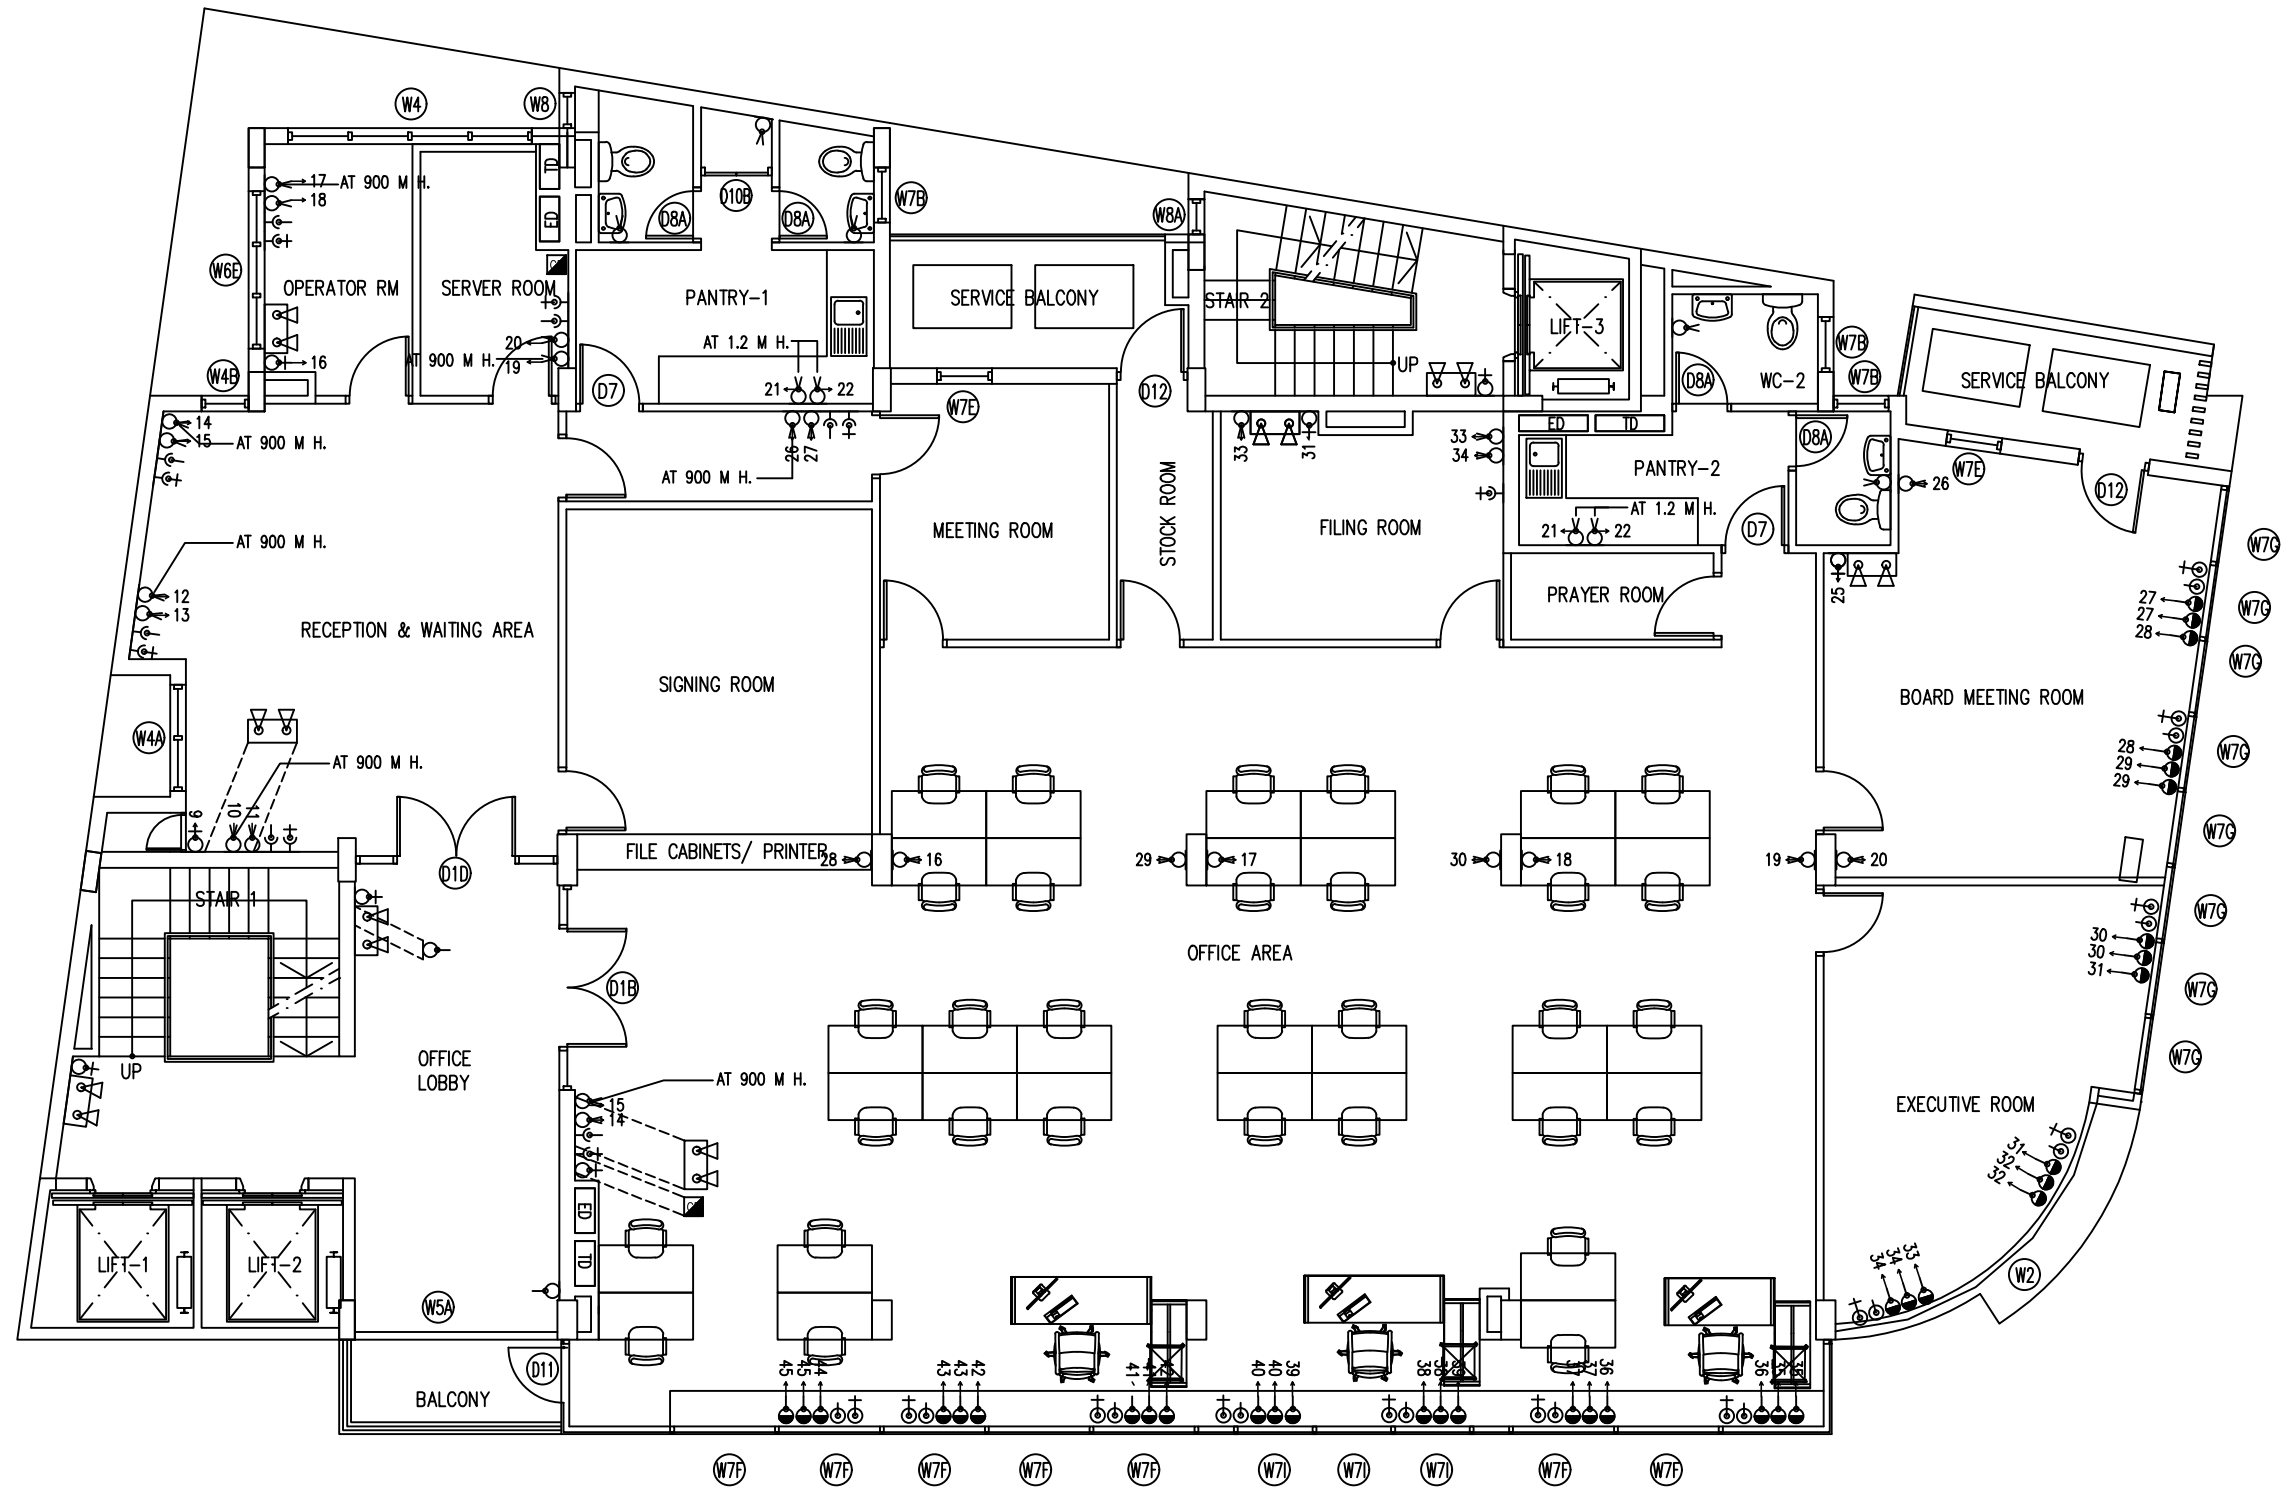

ELECTRICAL /NETWORK (Existing)

2ND FLOOR

SCALE: 1:100