


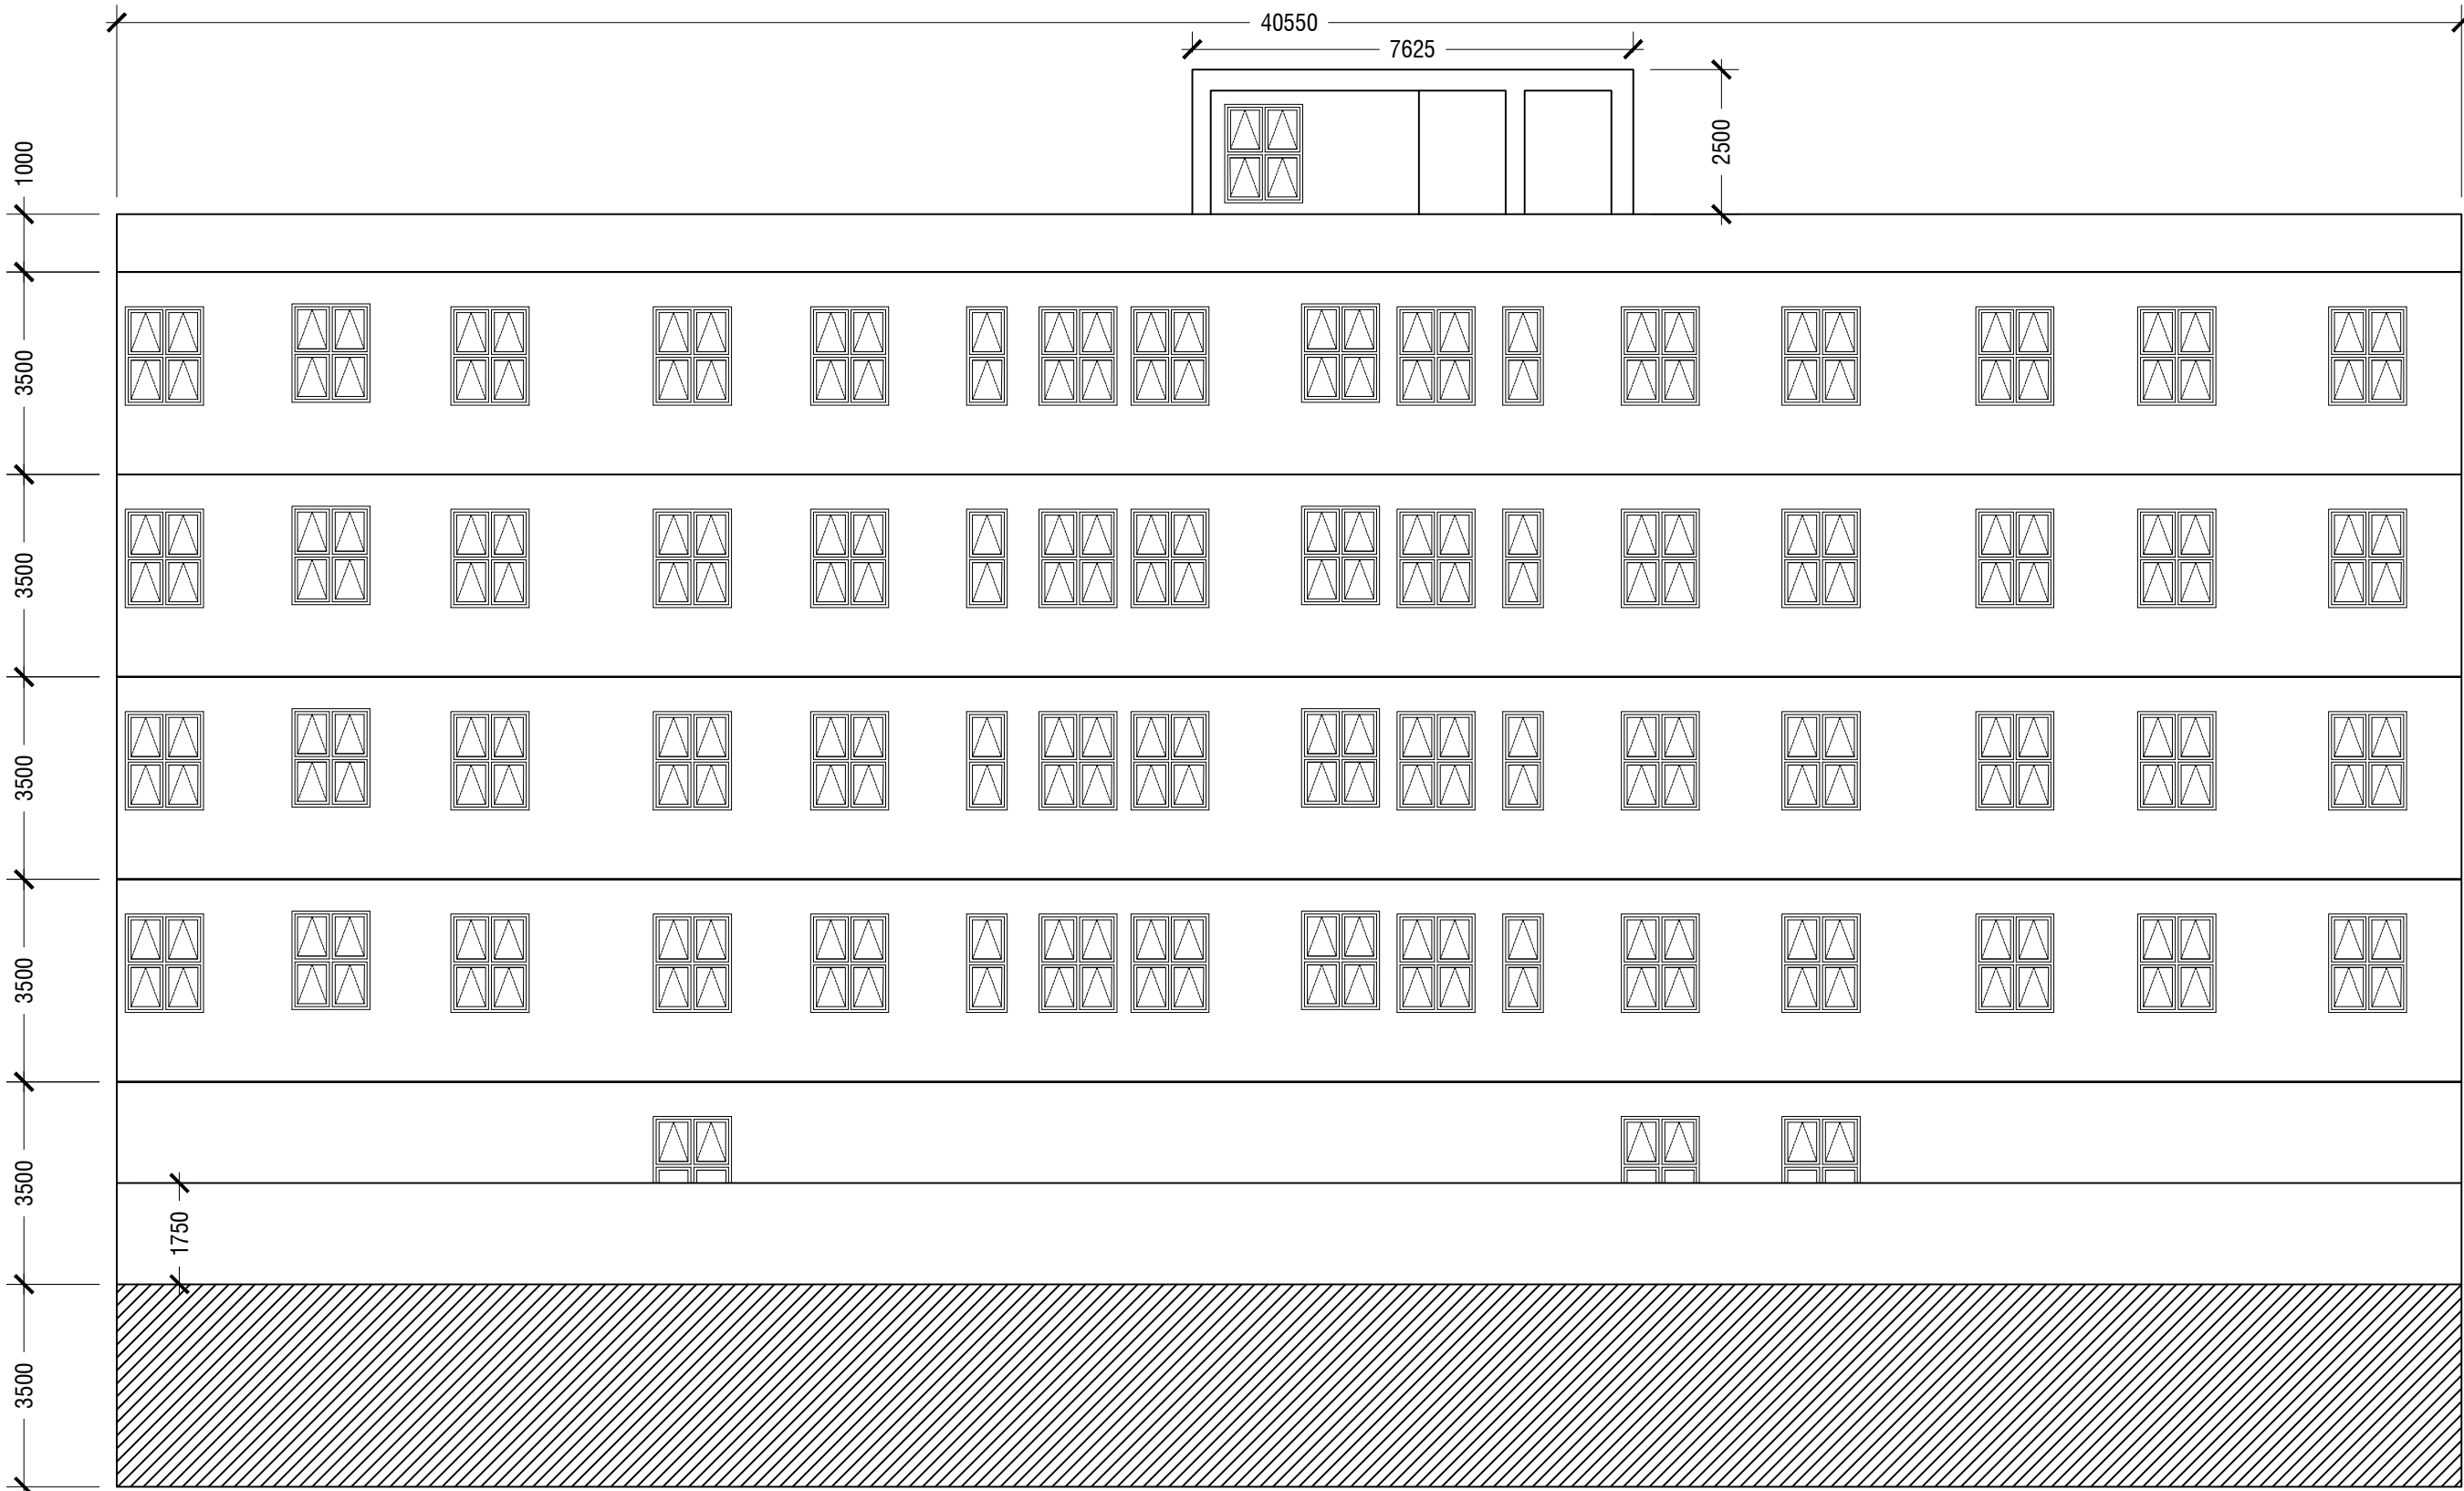

ELEVATION E1

Revision notes:			Drawn by:		Project:		Date:		
Rev:	Date:	Notes:	Hussain Shakir Hussain Sifaz		6 story ELEVATION E1		22/09/2020		
1	22/09/2020	HMH 6STORY CURRENT ELEVATION PLAN	Client:		Drawing Title:		Scale @ A3:		
			Hulhumale Hospital		Construction		Revision:		