


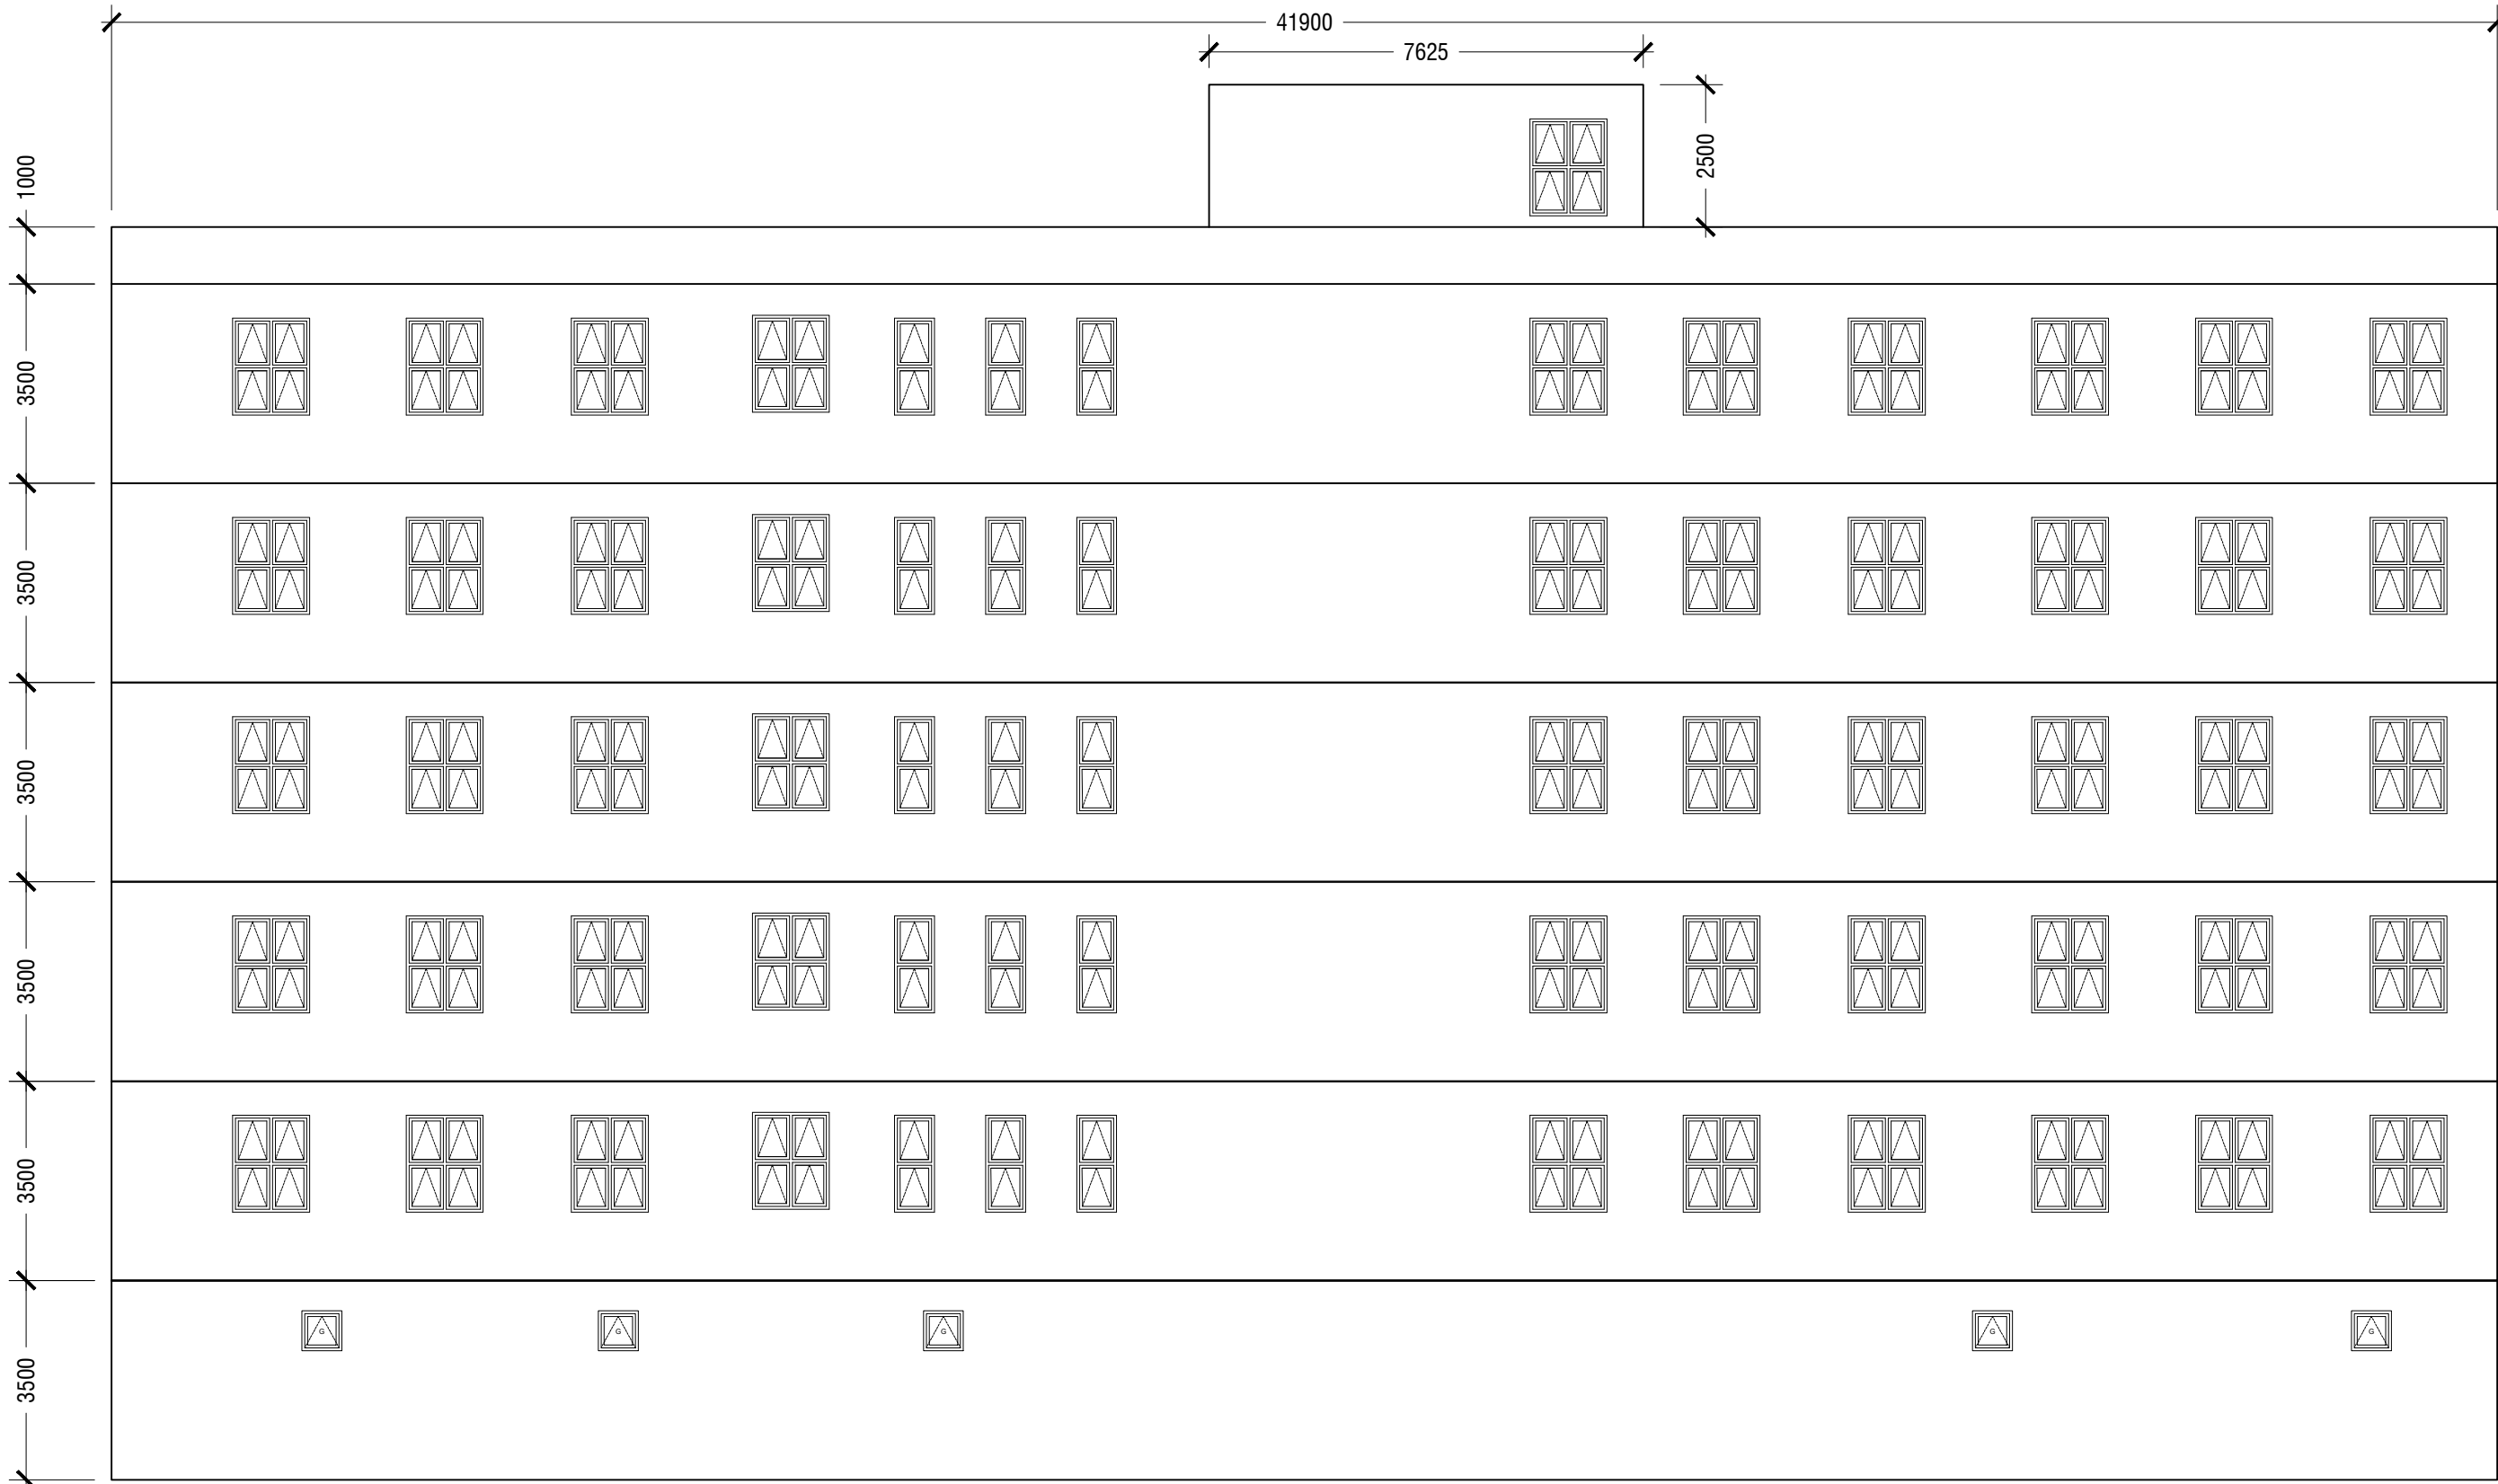

ELEVATION E3

Revision notes:			Drawn by:		Project:		Date:			
Rev:	Date:	Notes:	Hussain Shakir		6 story		22/09/2020			
1	22/09/2020	HMH 6STORY CURRENT ELEVATION PLAN	Hussain Sifaz		ELEVATION E1		Scale @ A3:			
			Client:		Drawing Title:		Revision:			
			Hulhumale Hospital		Construction					