



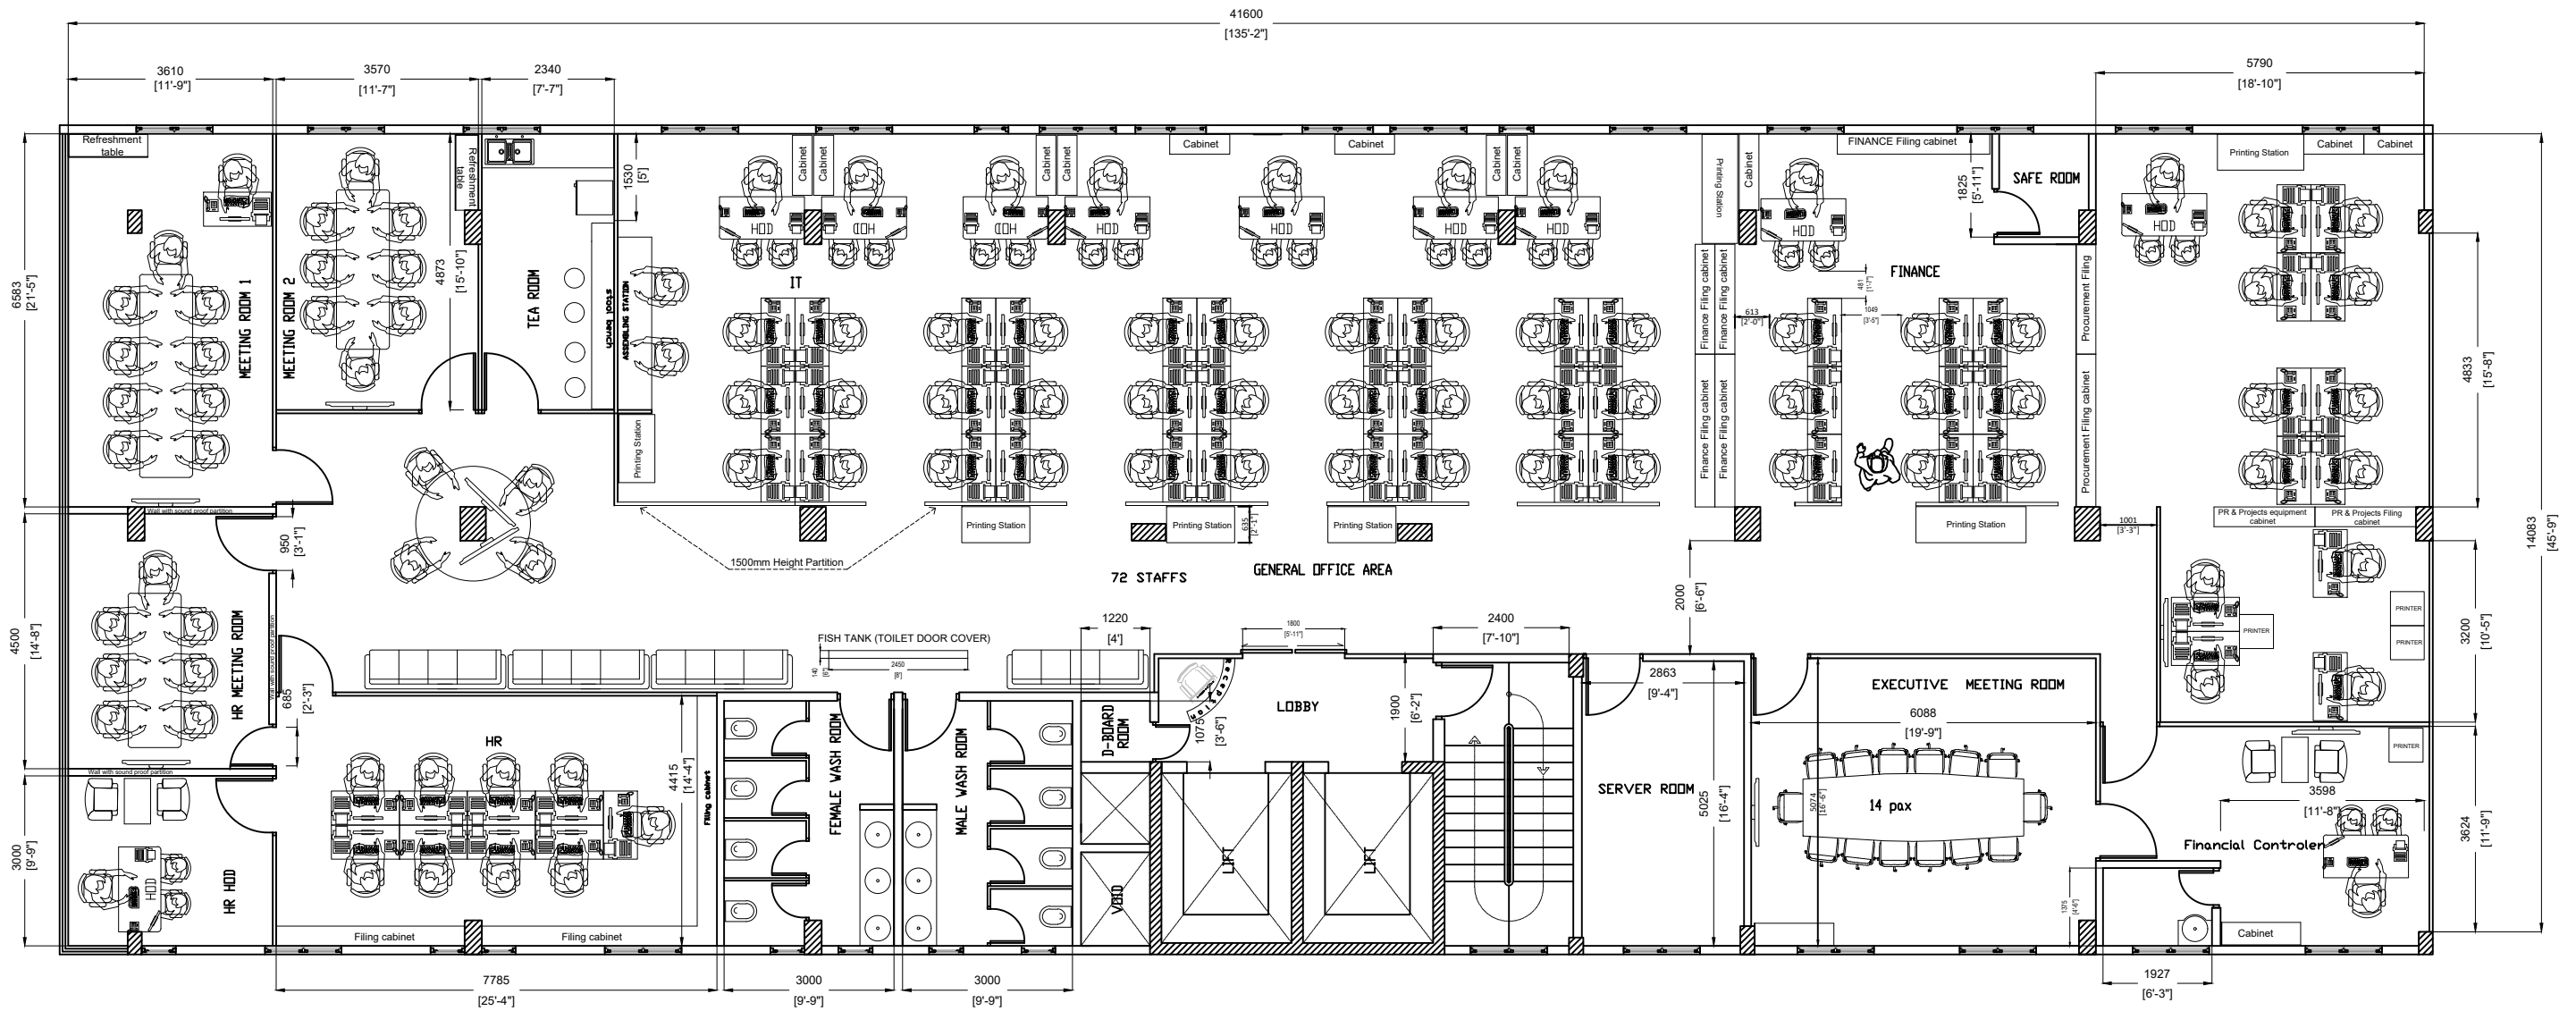

# 4TH FLOOR / ADMINISTRATIVE OFFICE

| Revision notes: |            |                                            | Drawn by:          |  | Project:       |  | Date:                                                                                 |  |
|-----------------|------------|--------------------------------------------|--------------------|--|----------------|--|---------------------------------------------------------------------------------------|--|
| Rev:            | Date:      | Notes:                                     | Hussain Shakir     |  | SIX STORY      |  | 28/09/2020                                                                            |  |
| 1               | 04/10/2020 | 4TH FLOOR OFFICE PLAN AS PER COMMENTS (V2) | Hussain Sifaz      |  | 6TH FLOOR      |  | Scale @ A3:                                                                           |  |
|                 |            |                                            | Client:            |  | Drawing Title: |  | VERSION:- V2                                                                          |  |
|                 |            |                                            | Hulhumale Hospital |  | CONCEPT        |  |  |  |

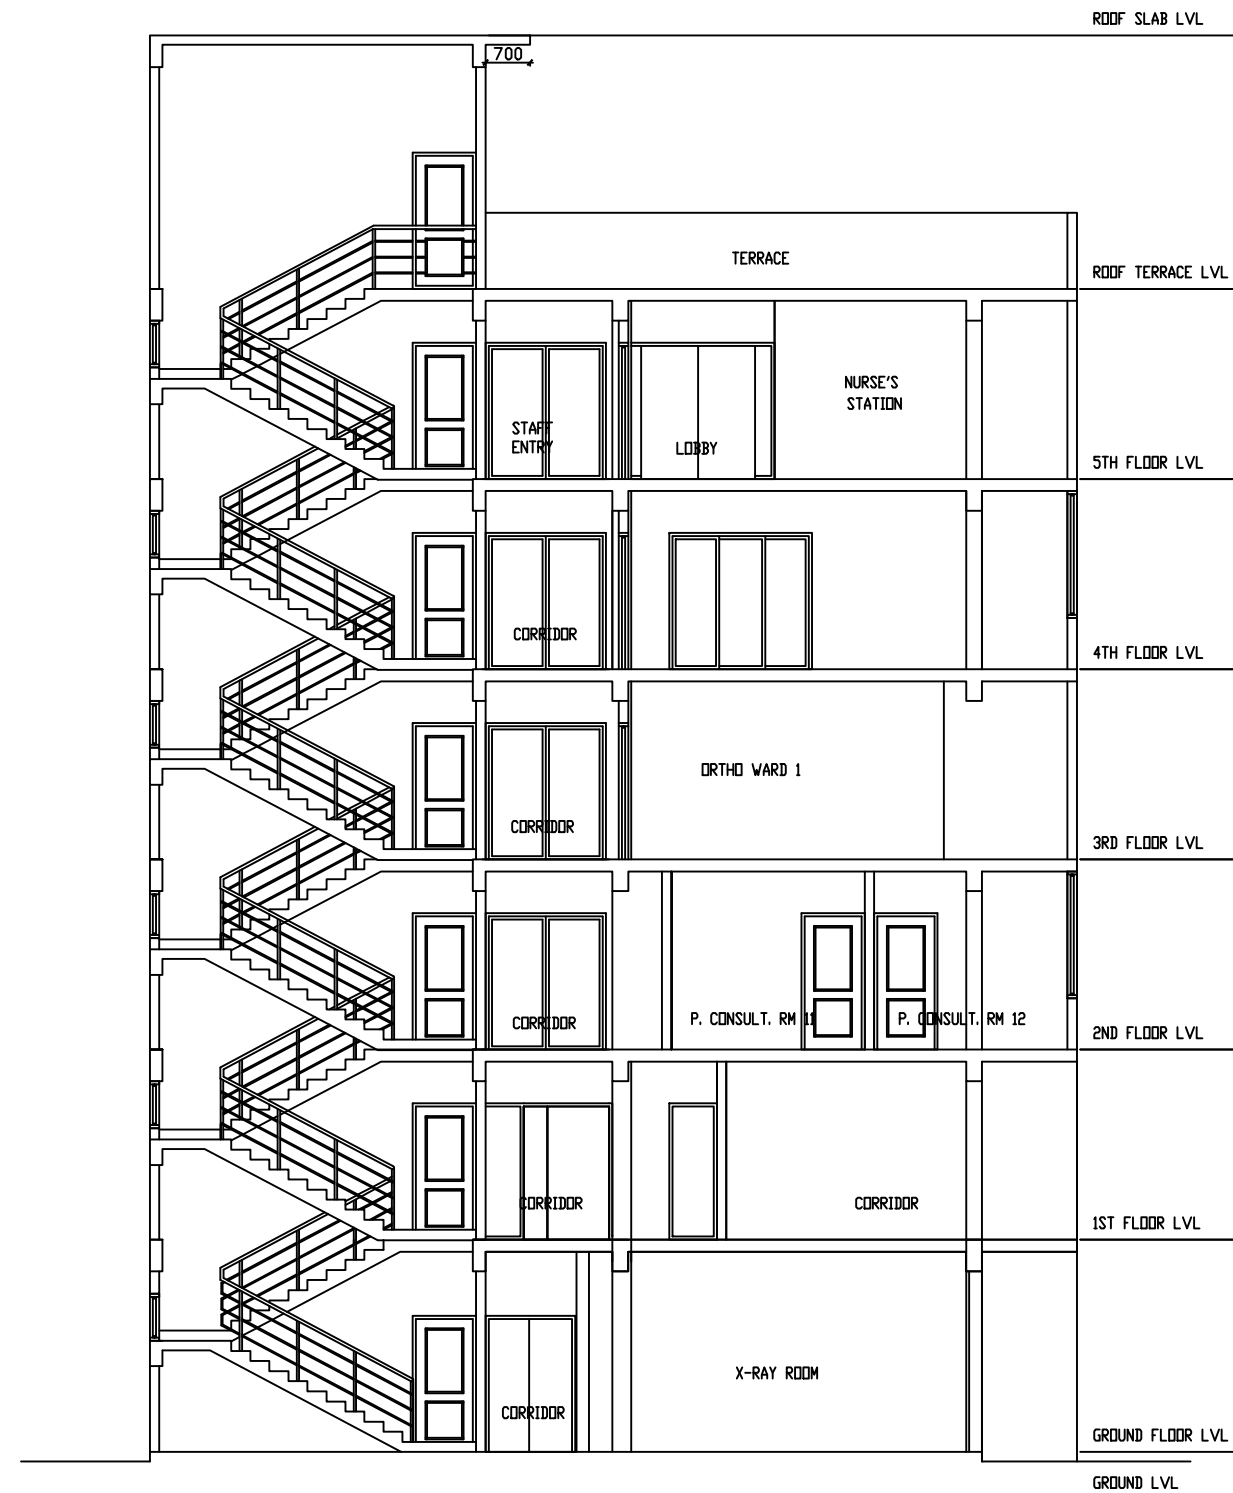

SECTION X-X

## SECTION PLAN

### Revision notes:

| Rev: | Date:      | Notes:                                     |
|------|------------|--------------------------------------------|
| 1    | 04/10/2020 | 4TH FLOOR OFFICE PLAN AS PER COMMENTS (V2) |

### Drawn by:

Hussain Shakir  
Hussain Sifaz

### Client:

Hulhumale Hospital

### Project:

SIX STORY  
6TH FLOOR

### Drawing Title:

CONCEPT


### Date:

17/09/2020

### Scale @ A3:

VERSION:- V2




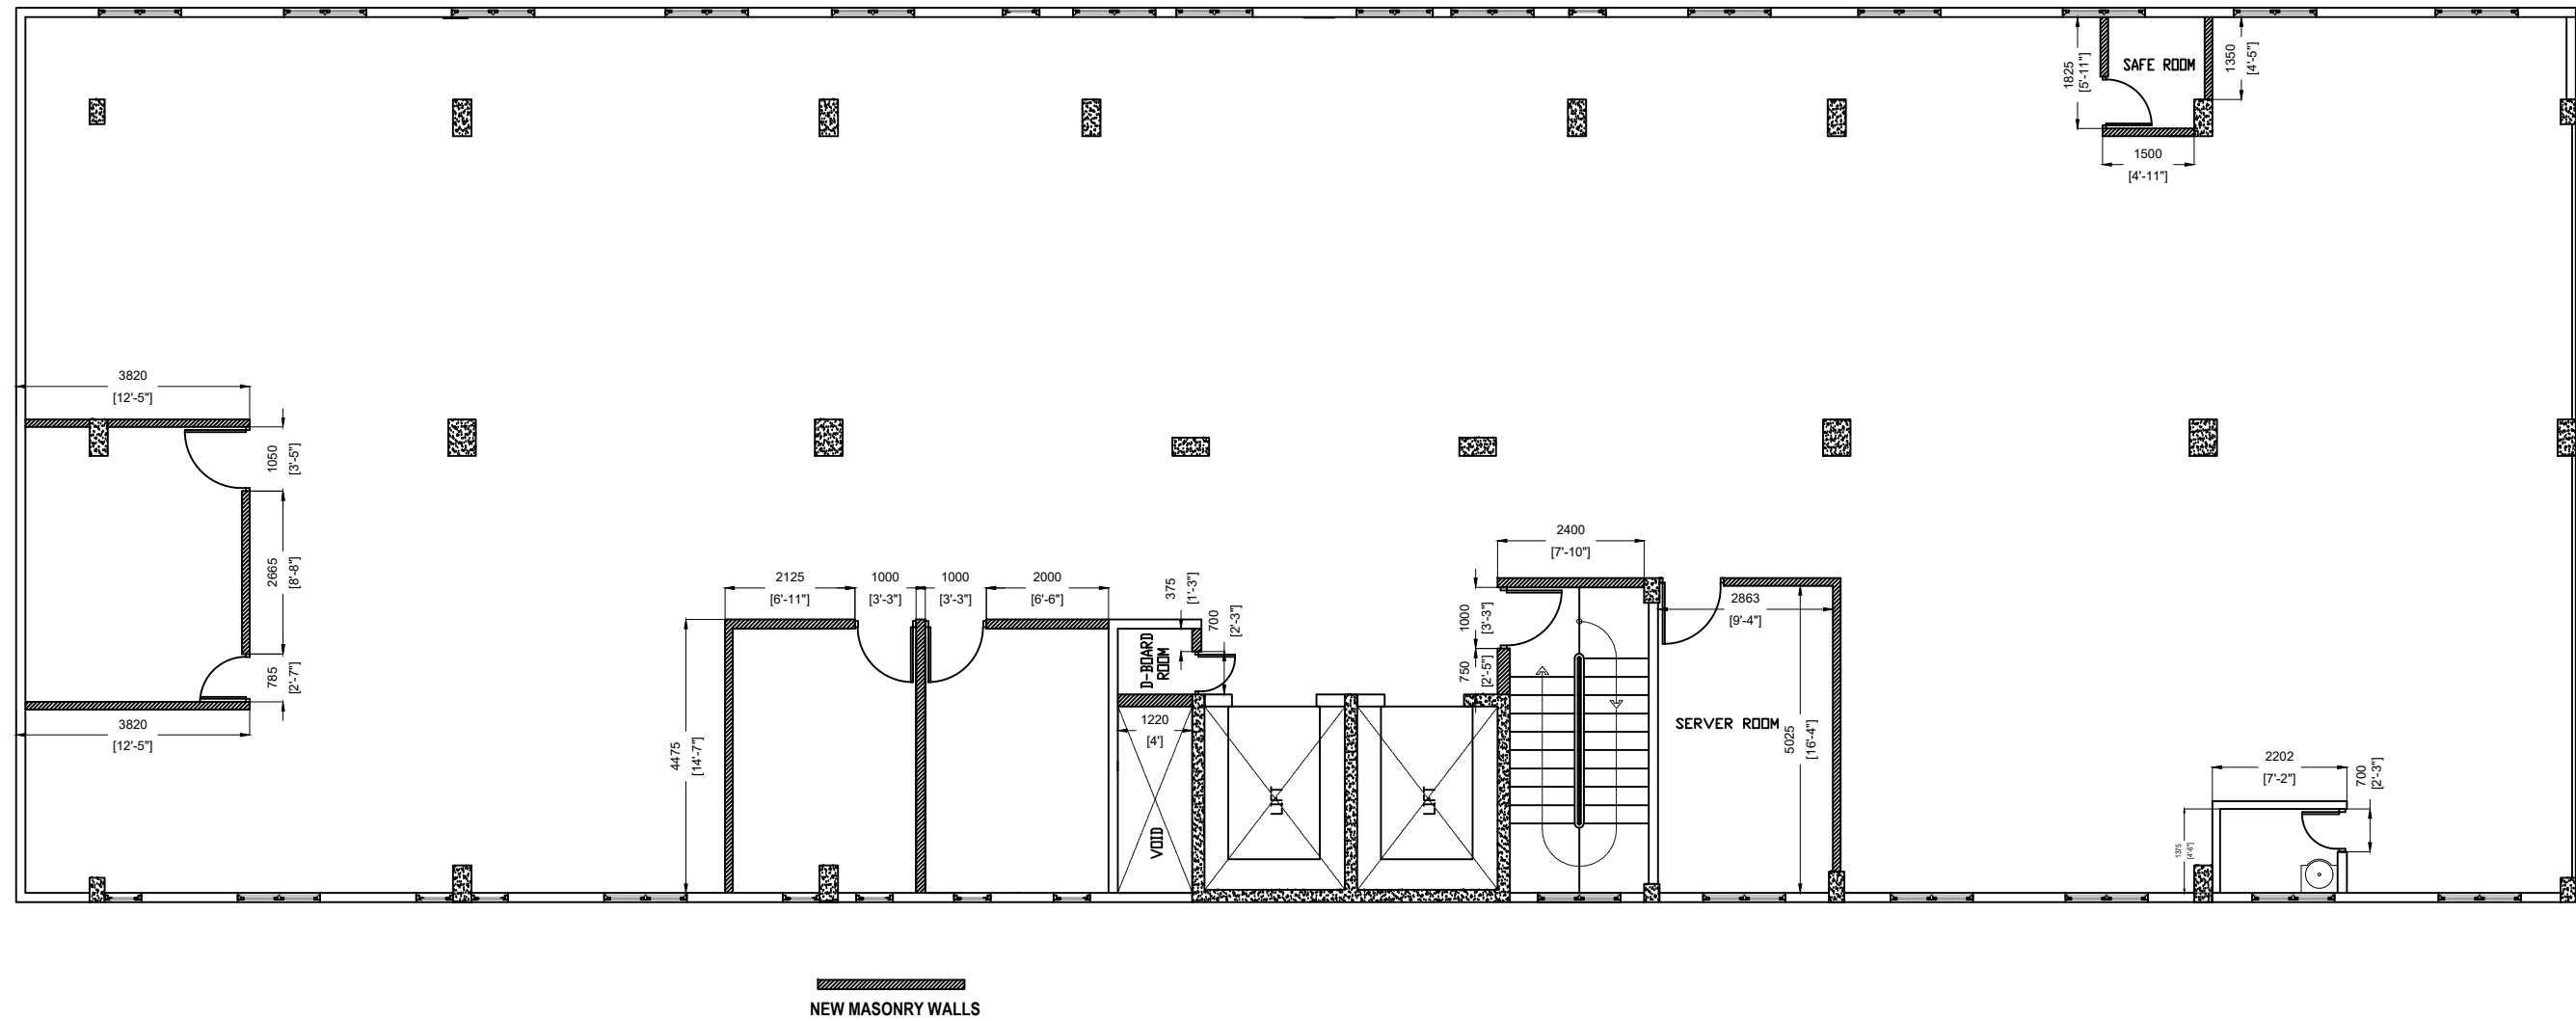

# MASONRY WALLS DETAIL PLAN

| Revision notes: |            |                                            | Drawn by:          |  | Project:       |  | Date:        |  |
|-----------------|------------|--------------------------------------------|--------------------|--|----------------|--|--------------|--|
| Rev:            | Date:      | Notes:                                     | Hussain Shakir     |  | SIX STORY      |  | 28/09/2020   |  |
| 1               | 04/10/2020 | 4TH FLOOR OFFICE PLAN AS PER COMMENTS (V2) | Client:            |  | Drawing Title: |  | Scale @ A3:  |  |
|                 |            |                                            | Hulhumale Hospital |  | CONCEPT        |  | VERSION:- V2 |  |



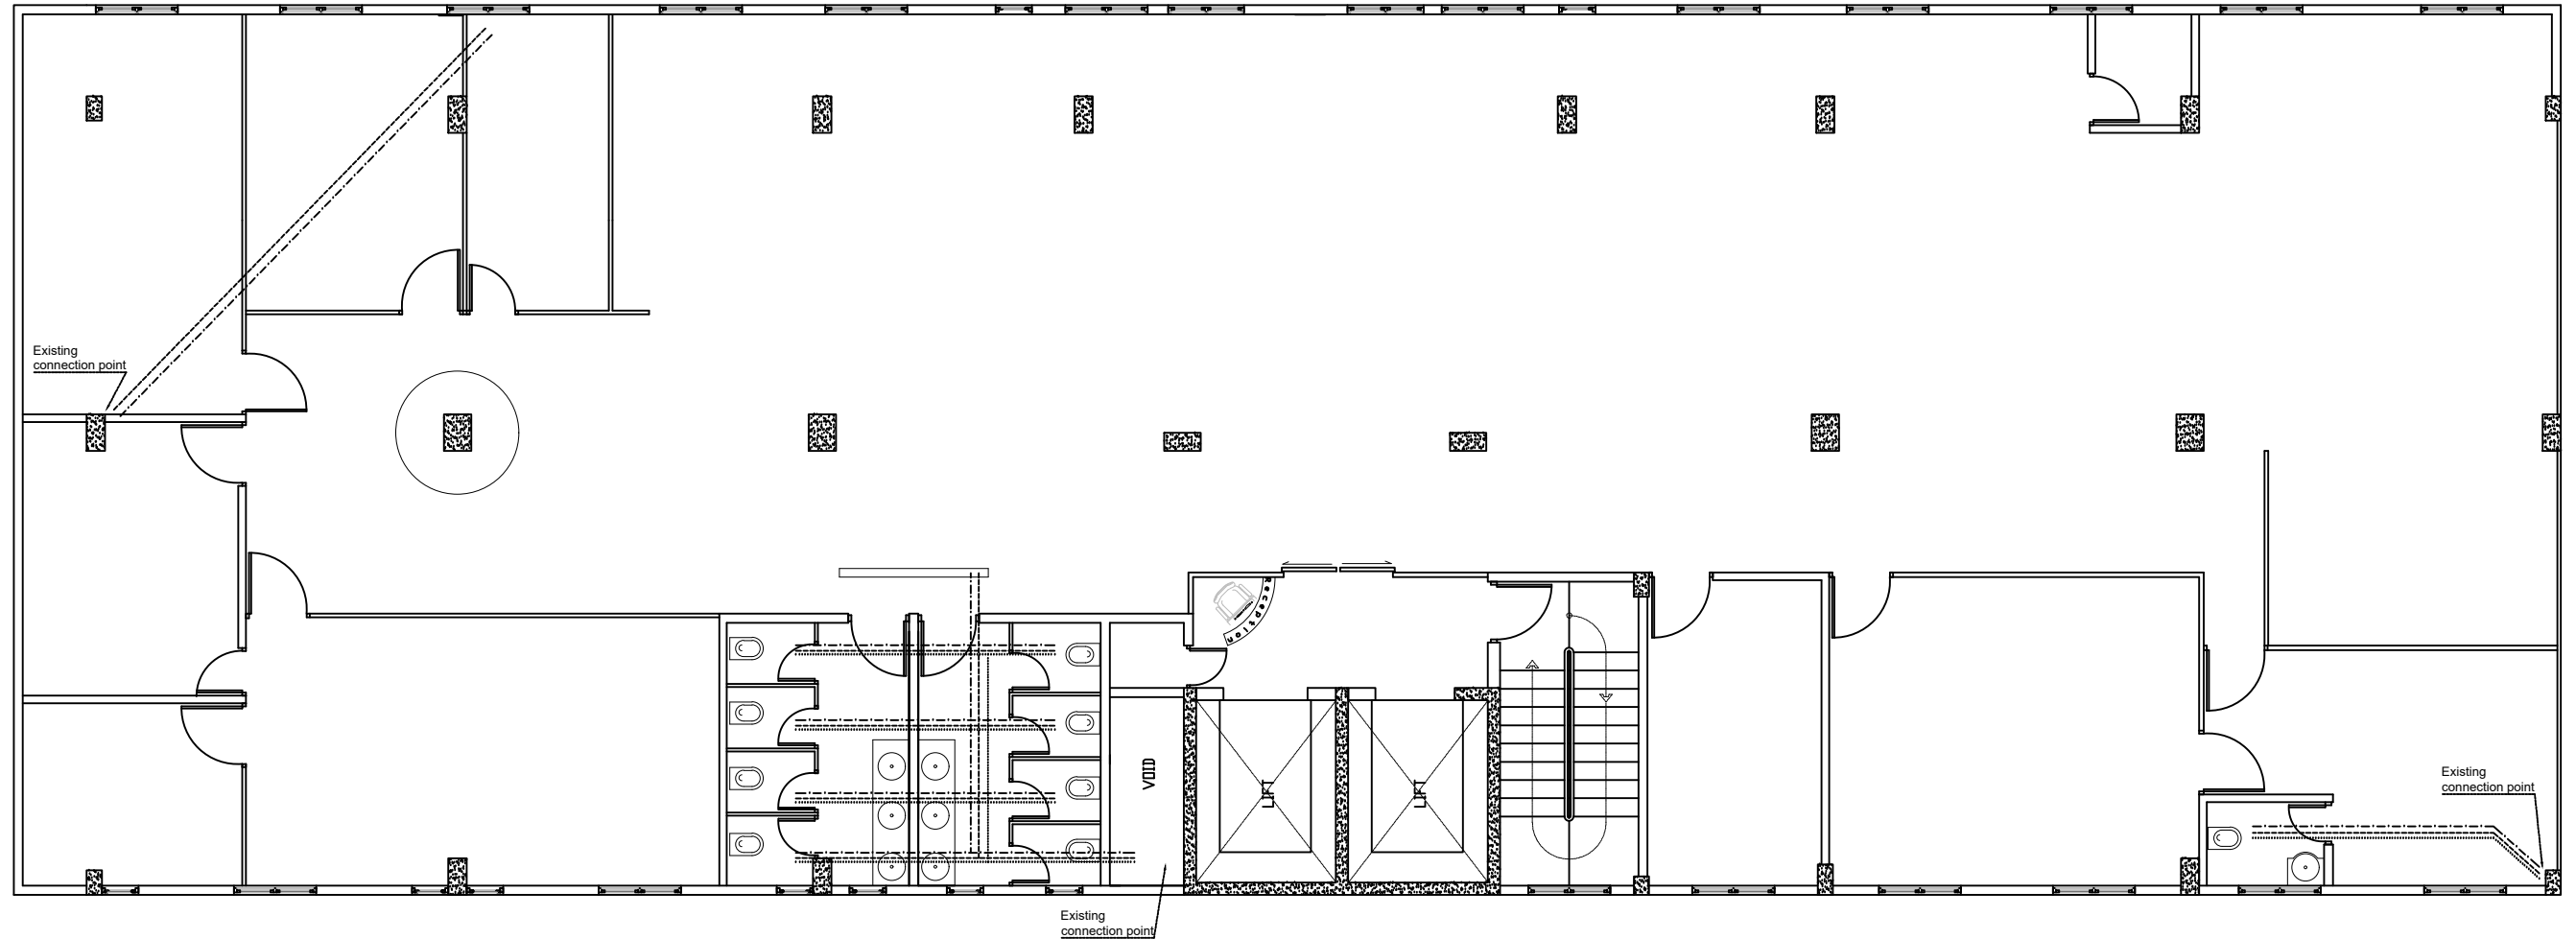


FRESH WATER CONNECTION LINE  
 WASTE WATER OUT CONNECTION LINE  
 SEWERAGE OUT CONNECTION LINE

NOTE:- ALL MAIN CONNECTIONS IN GROUND FLOOR  
 APPROXIMATELY LENGTH IS 40M.

# 4TH FLOOR / ADMINISTRATIVE OFFICE (WATER PIPE LINE PLAN)

| Revision notes: |            |                                            | Drawn by:                       |  | Project:               | Date:        |  |
|-----------------|------------|--------------------------------------------|---------------------------------|--|------------------------|--------------|---------------------------------------------------------------------------------------|
| Rev:            | Date:      | Notes:                                     | Hussain Shakir<br>Hussain Sifaz |  | SIX STORY<br>6TH FLOOR | 17/09/2020   |                                                                                       |
| 1               | 04/10/2020 | 4TH FLOOR OFFICE PLAN AS PER COMMENTS (V2) | Client:                         |  | Drawing Title:         | Scale @ A3:  |                                                                                       |
|                 |            |                                            | Hulhumale Hospital              |  | CONCEPT                | VERSION:- V2 |                                                                                       |

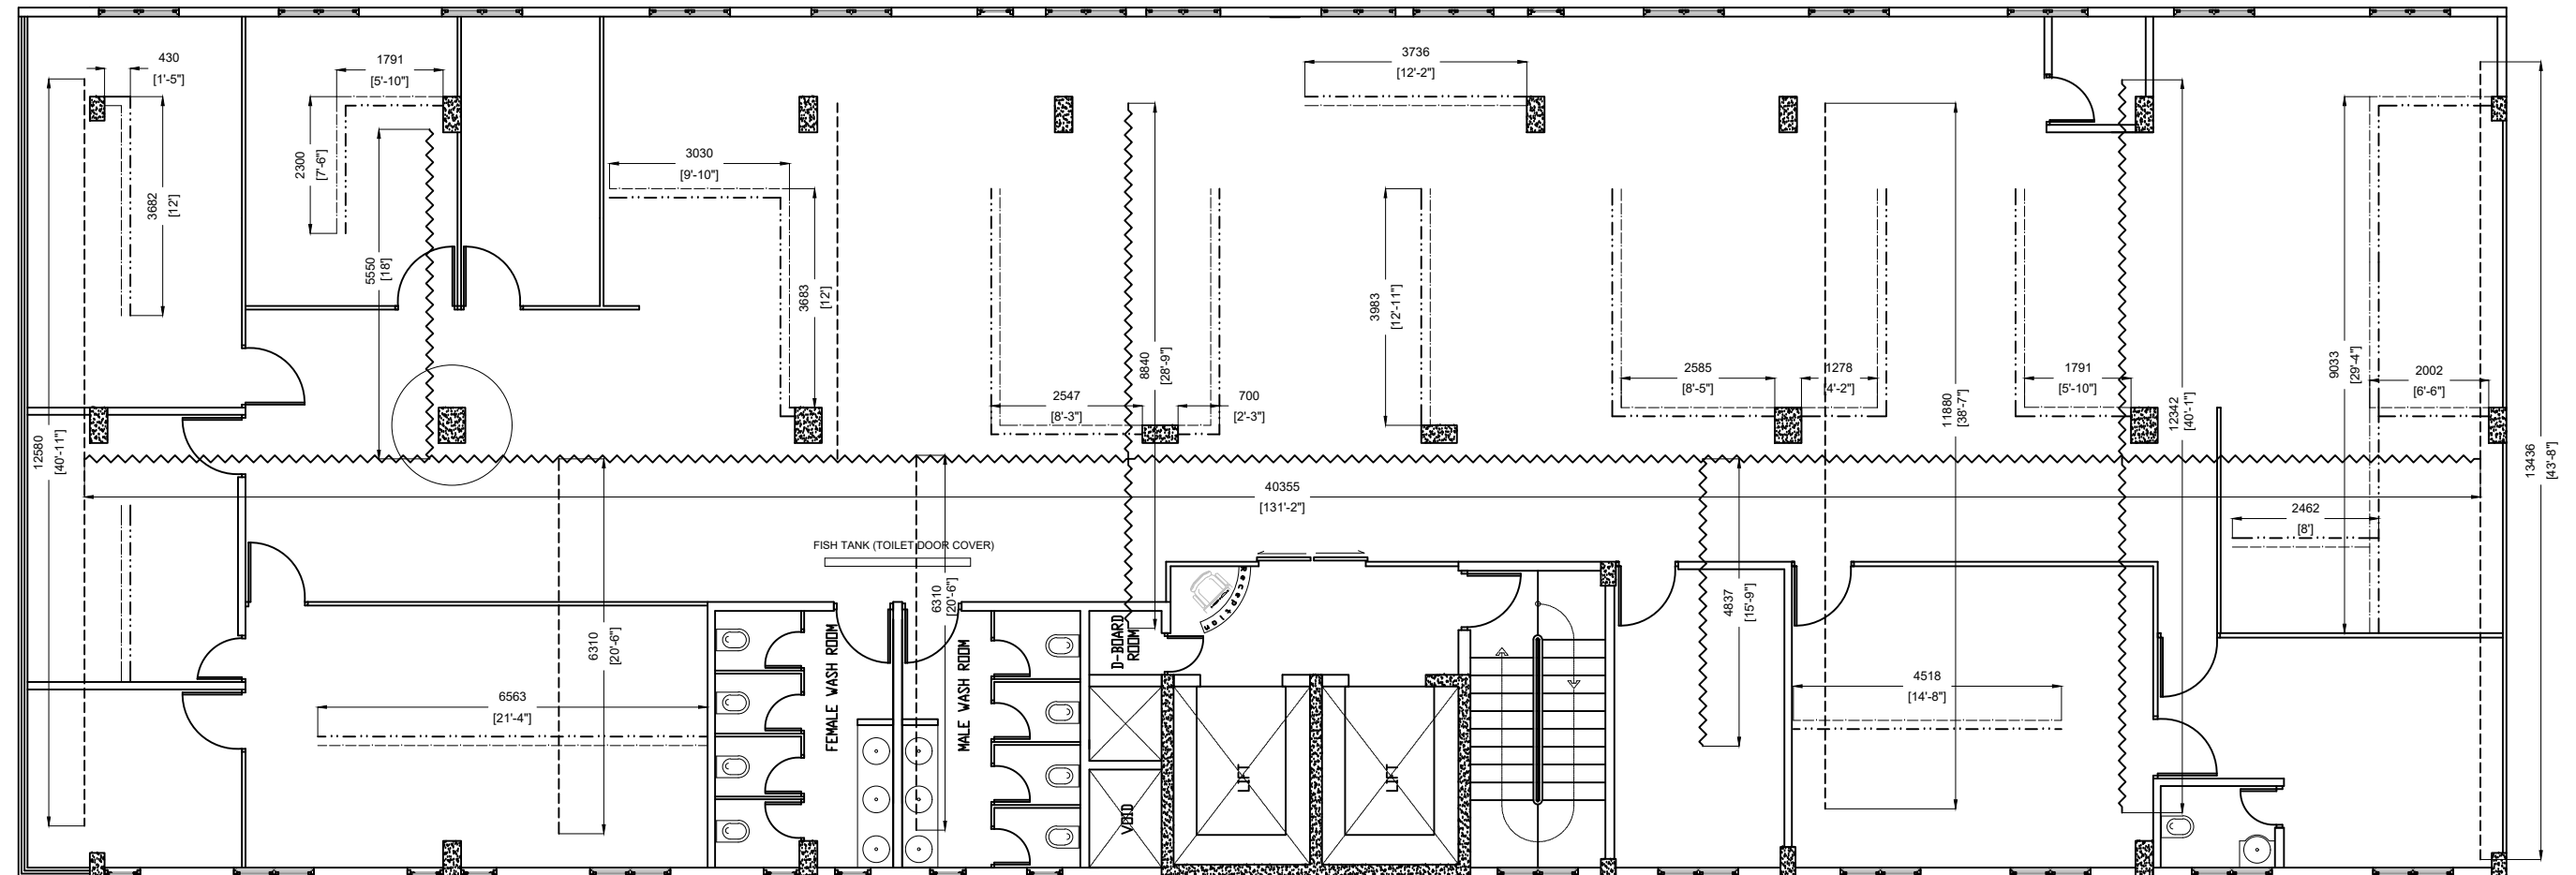

~~~~~  
CABLES TRAY UNDER CEILING (MAIN) 600MM X 85MM

-----  
CABLES TRAY UNDER CEILING (SUB TRAY) 300MM X 85MM

-----  
CABLES TRENCH UNDER FLOOR 200mm x 85 mm ( Electrical )

-----  
CABLES TRENCH UNDER FLOOR 200mm x 85 mm ( Net work plan)

## 4TH FLOOR / ADMINISTRATIVE OFFICE / CABLE TRAY PLAN

### Revision notes:

| Rev: | Date:      | Notes:                                     |
|------|------------|--------------------------------------------|
| 1    | 04/10/2020 | 4TH FLOOR OFFICE PLAN AS PER COMMENTS (V2) |

### Drawn by:

Hussain Shakir  
Hussain Sifaz

### Client:

Hulhumale Hospital

### Project:

SIX STORY  
6TH FLOOR

### Drawing Title:

CONCEPT


### Date:

28/09/2020

### Scale @ A3:

VERSION:- V2



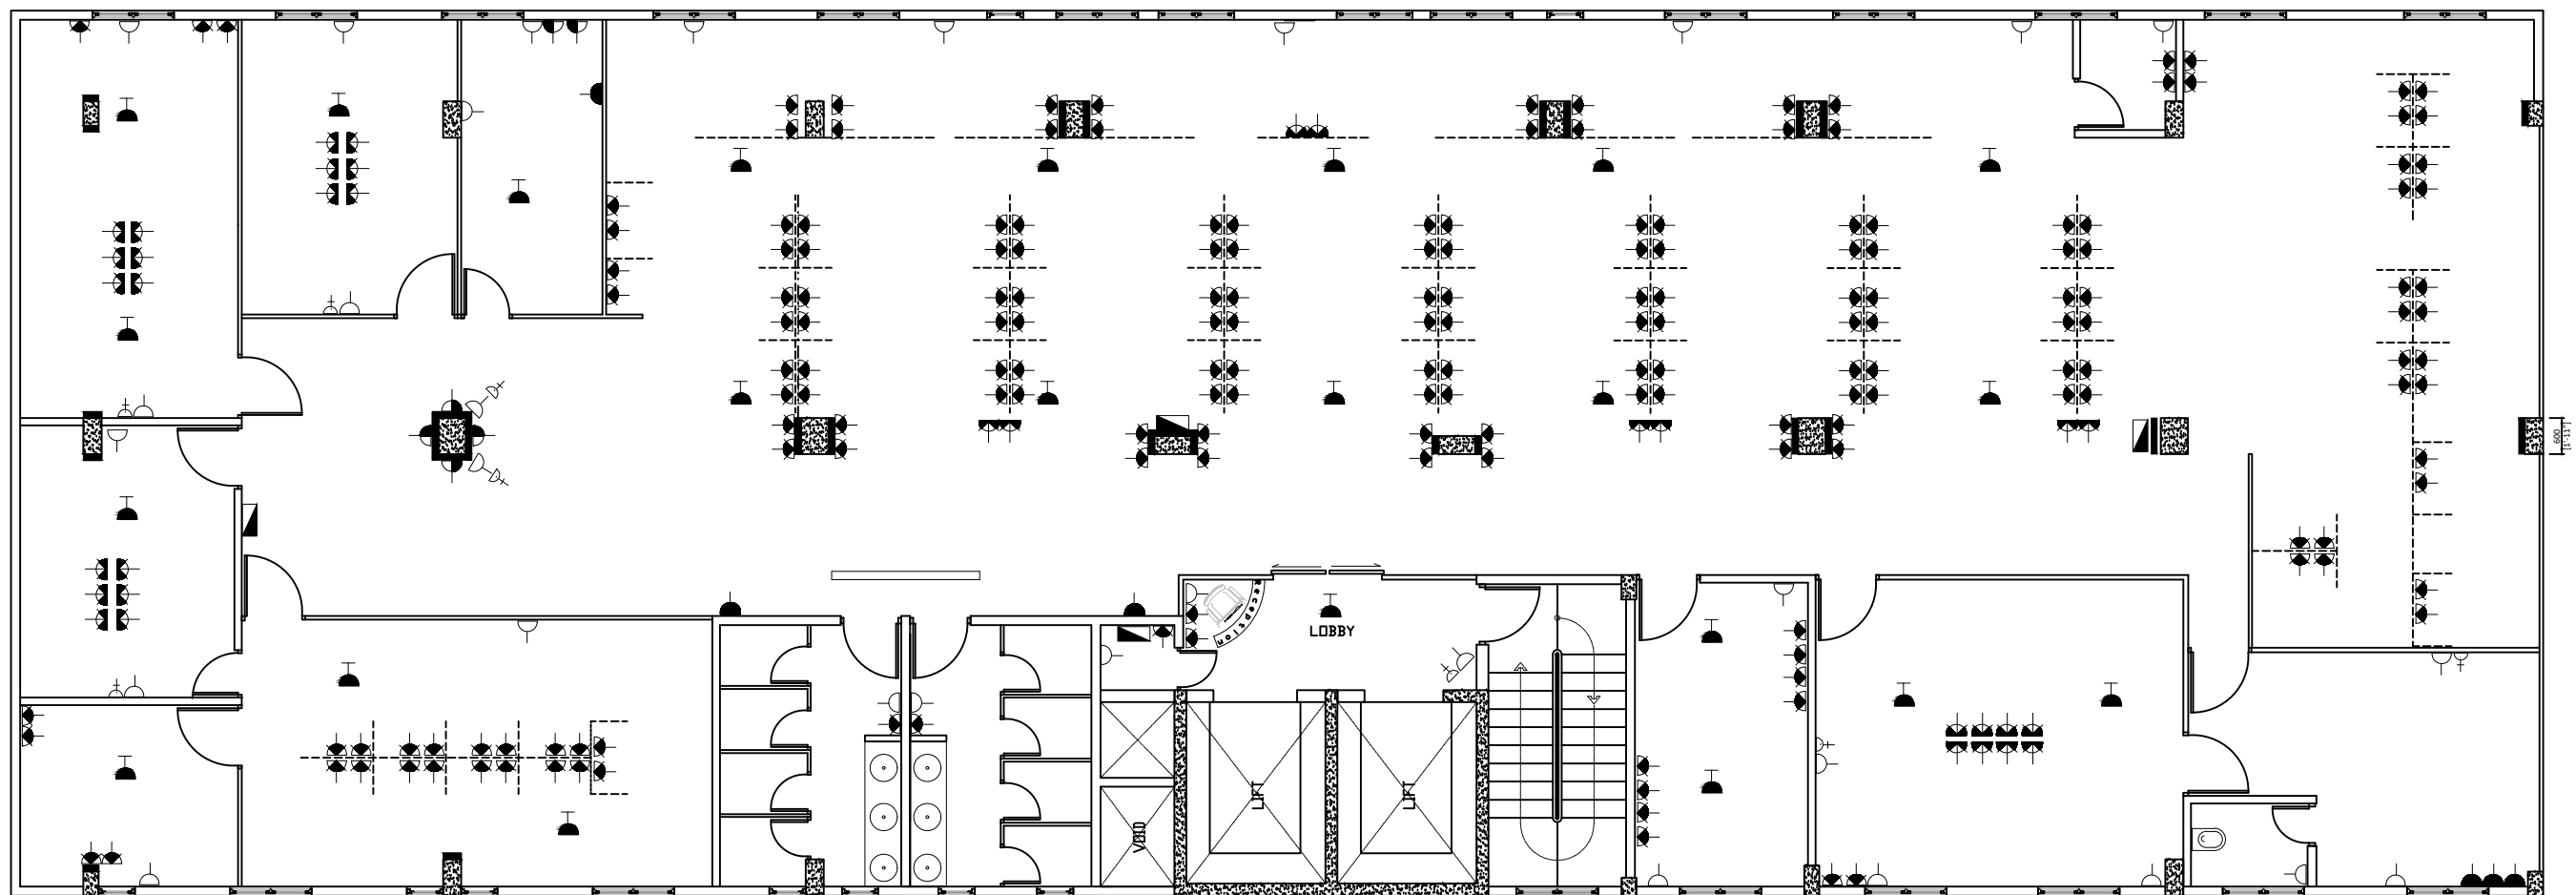


|           |  |   |
|-----------|--|---|
| 31<br>Nos |  | 13A, 1 Gang Single Pole Switch Socket Outlet<br>BELOW CEILING 200MM (Ref: CLIPSAL OR ABB)           |
| 06<br>Nos |  | 13A, 2 Gang Single Pole Switch Socket Outlet<br>ABOVE FFL 1500MM (Ref: CLIPSAL OR ABB)              |
| 23<br>Nos |  | 15A, 1 Gang Single Pole Switch Socket Outlet<br>(Ref: CLIPSAL OR ABB) For A/C unit / inside ceiling |
| 08<br>Nos |  | Television Outlet below ceiling 200mm                                                               |

WORK STATION DIVIDED LINES -----

|            |  |   |
|------------|--|---|
| 197<br>Nos |  | 13A, 2 Gang Single Pole Switch Socket Outlet<br>(Ref: CLIPSAL OR ABB) WIRE CABLE MUST BE KEEP 18" LONG |
| 34<br>Nos  |  | 13A, 2 Gang Single Pole Switch Socket Outlet<br>FLOOR MOUNTED (Ref: CLIPSAL OR ABB)                    |
| 06<br>Nos  |  | 13A, 2 Gang Single Pole Switch Socket Outlet<br>above FFL 300mm (Ref: CLIPSAL OR ABB)                  |
| 25<br>Nos  |  | CABLE DUCTS                                                                                            |

# 4TH FLOOR / ADMINISTRATIVE OFFICE (SOCKETS PLAN)

|                 |              |                                            |                                                     |  |                                           |  |                            |  |                                                                                       |
|-----------------|--------------|--------------------------------------------|-----------------------------------------------------|--|-------------------------------------------|--|----------------------------|--|---------------------------------------------------------------------------------------|
| Revision notes: |              |                                            | <b>Drawn by:</b><br>Hussain Shakir<br>Hussain Sifaz |  | <b>Project:</b><br>SIX STORY<br>6TH FLOOR |  | <b>Date:</b><br>28/09/2020 |  |  |
| <b>Rev:</b>     | <b>Date:</b> | <b>Notes:</b>                              |                                                     |  |                                           |  | <b>Scale @ A3:</b>         |  |                                                                                       |
| 1               | 04/10/2020   | 4TH FLOOR OFFICE PLAN AS PER COMMENTS (V2) | <b>Client:</b><br>Hulhumale Hospital                |  | <b>Drawing Title:</b><br>CONCEPT          |  | <b>VERSION:- V2</b>        |  |                                                                                       |
|                 |              |                                            |                                                     |  |                                           |  |                            |  |                                                                                       |
|                 |              |                                            |                                                     |  |                                           |  |                            |  |                                                                                       |

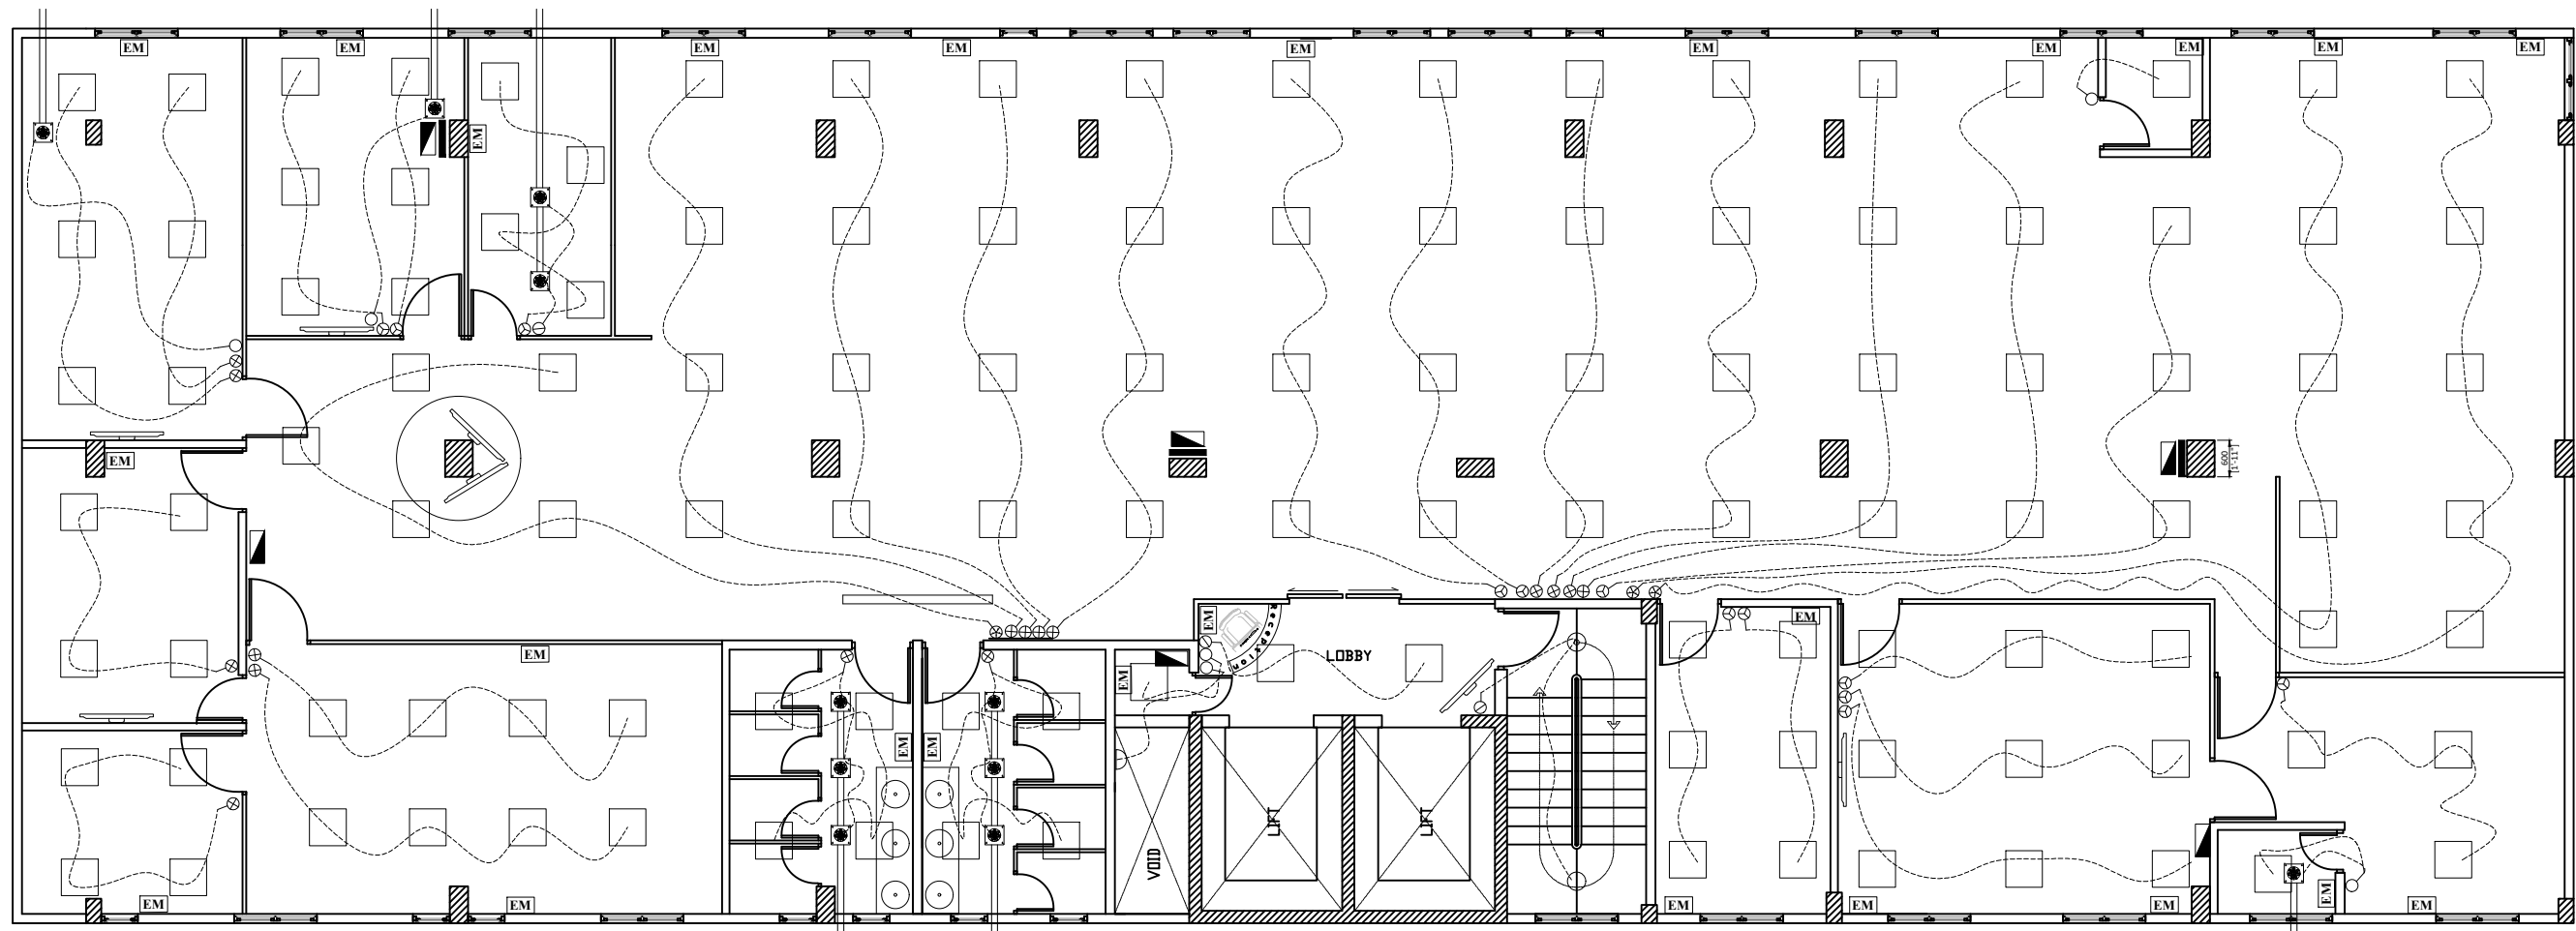


|            |   |                                                                          |
|------------|---|--------------------------------------------------------------------------|
| 02<br>Nos  | ○ | 1 x 20W, 6" Ceiling Recessed Down lights/ Day light                      |
| 01<br>Nos  | D | 1 x 100W, Waterproof Bulkhead Light                                      |
| 121<br>Nos | □ | 5500 lumens and efficacy of up to 150lm/W<br>Integral 600x600 LED Panels |
| 6<br>Nos   | ⌋ | 5A 1 -Gang, 1-Way Switch                                                 |
| 3<br>Nos   | ⌋ | 5A 2 -Gang, 1-Way Switch                                                 |
| 12<br>Nos  | ⌋ | 5A 3 -Gang, 1-Way Switch                                                 |
| 16<br>Nos  | ⌋ | 5A 4 -Gang, 1-Way Switch                                                 |



|           |    |                                                    |
|-----------|----|----------------------------------------------------|
| 3<br>Nos  | ⌋  | 5A 5 -Gang, 1-Way Switch                           |
| 25<br>Nos | EM | Emergency light / 2hrs / 300mm below ceiling level |
| 6<br>Nos  | ■  | Distribution Board                                 |
| 08<br>Nos | ⌋  | 56" Smart TV                                       |
| 11<br>Nos | ⌋  | Mechanical Toilet Ventilation 300mm x 300mm        |
| 03<br>Nos | —  | CABLE DUCTS                                        |

# 4TH FLOOR / ADMINISTRATIVE OFFICE(SWITHCHS, LIGHTS AND EXHAUST FAN PLAN)


|                 |            |                                            |                                              |                                    |                     |             |              |                                                                                       |
|-----------------|------------|--------------------------------------------|----------------------------------------------|------------------------------------|---------------------|-------------|--------------|---------------------------------------------------------------------------------------|
| Revision notes: |            |                                            | Drawn by:<br>Hussain Shakir<br>Hussain Sifaz | Project:<br>SIX STORY<br>6TH FLOOR | Date:<br>28/09/2020 | Scale @ A3: | VERSION:- V2 |  |
| Rev:            | Date:      | Notes:                                     |                                              |                                    |                     |             |              |                                                                                       |
| 1               | 04/10/2020 | 4TH FLOOR OFFICE PLAN AS PER COMMENTS (V2) | Client:<br>Hulhumale Hospital                | Drawing Title:<br>CONCEPT          |                     |             |              |                                                                                       |

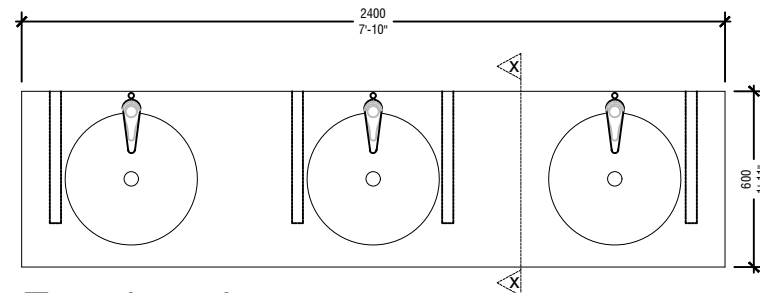


Top view plan

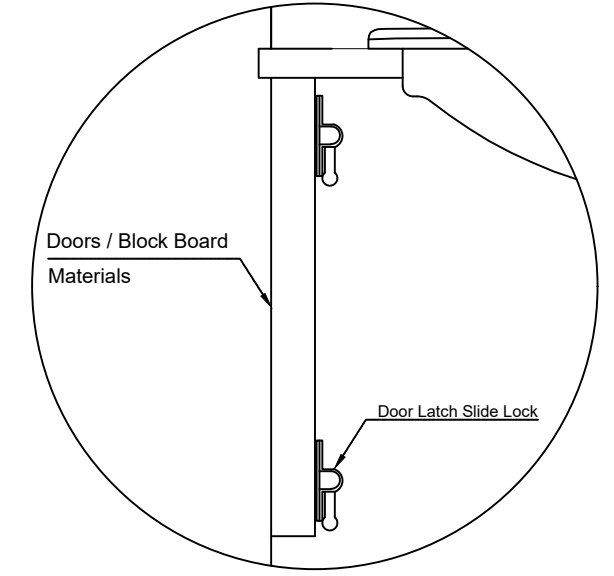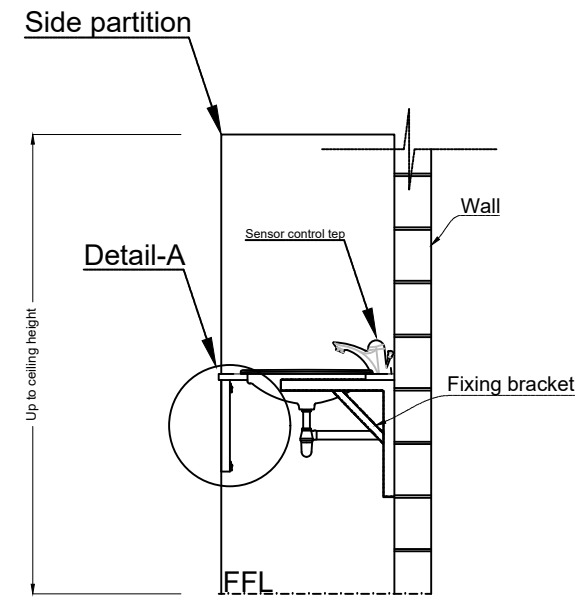

Detail - A

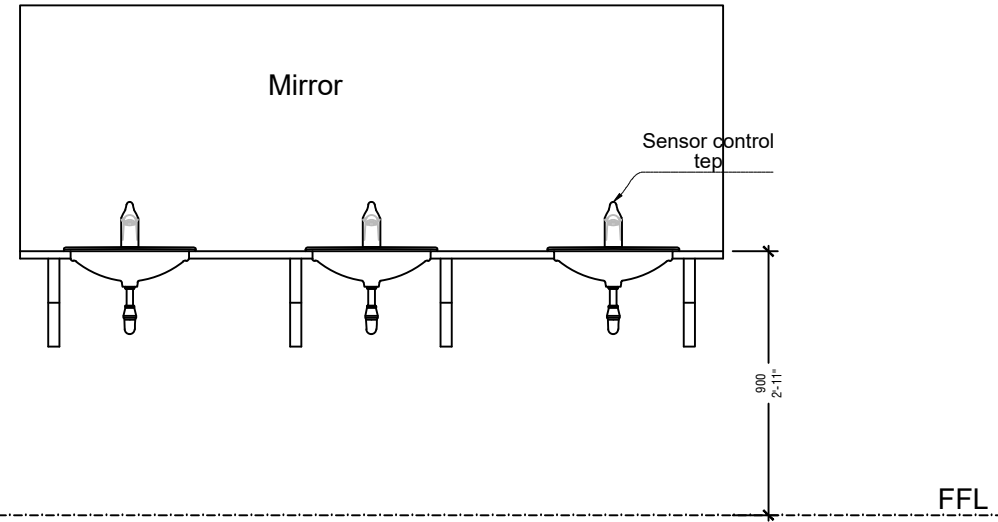

Front view / with out face doors

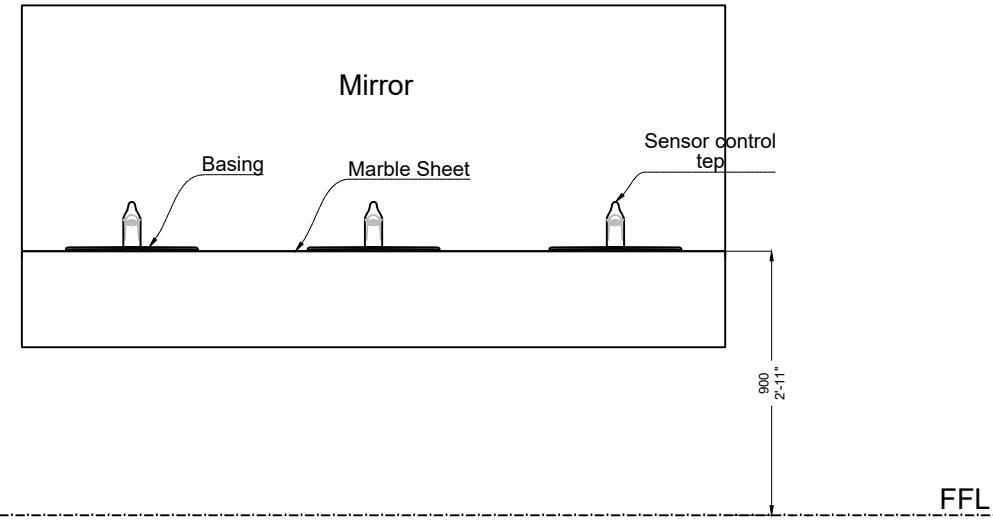

Front view / with face doors

## TOILET WASH BASING DETAILS

### Revision notes:

| Rev: | Date:      | Notes:                                     |
|------|------------|--------------------------------------------|
| 1    | 04/10/2020 | 4TH FLOOR OFFICE PLAN AS PER COMMENTS (V2) |

### Drawn by:

Hussain Shakir  
Hussain Sifaz

### Client:

Hulhumale Hospital

### Project:

SIX STORY  
6TH FLOOR

### Drawing Title:

CONCEPT

### Date:

17/09/2020

### Scale @ A3:

VERSION:- V2

