



ELECTRIC & NETWORK WIRING

5 TH FLOOR

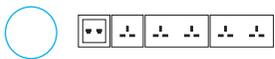

TYPICAL ARRANGEMENTS FOR 2X2 GANG 13 AMP SOCKET, 1X1 GANG 13 AMP SOCKET & RJ45 (TELEPHONE) & RJ45 (INTERNET) OUTLETS MOUNTED ON FLOOR UNLESS OTHERWISE STATED

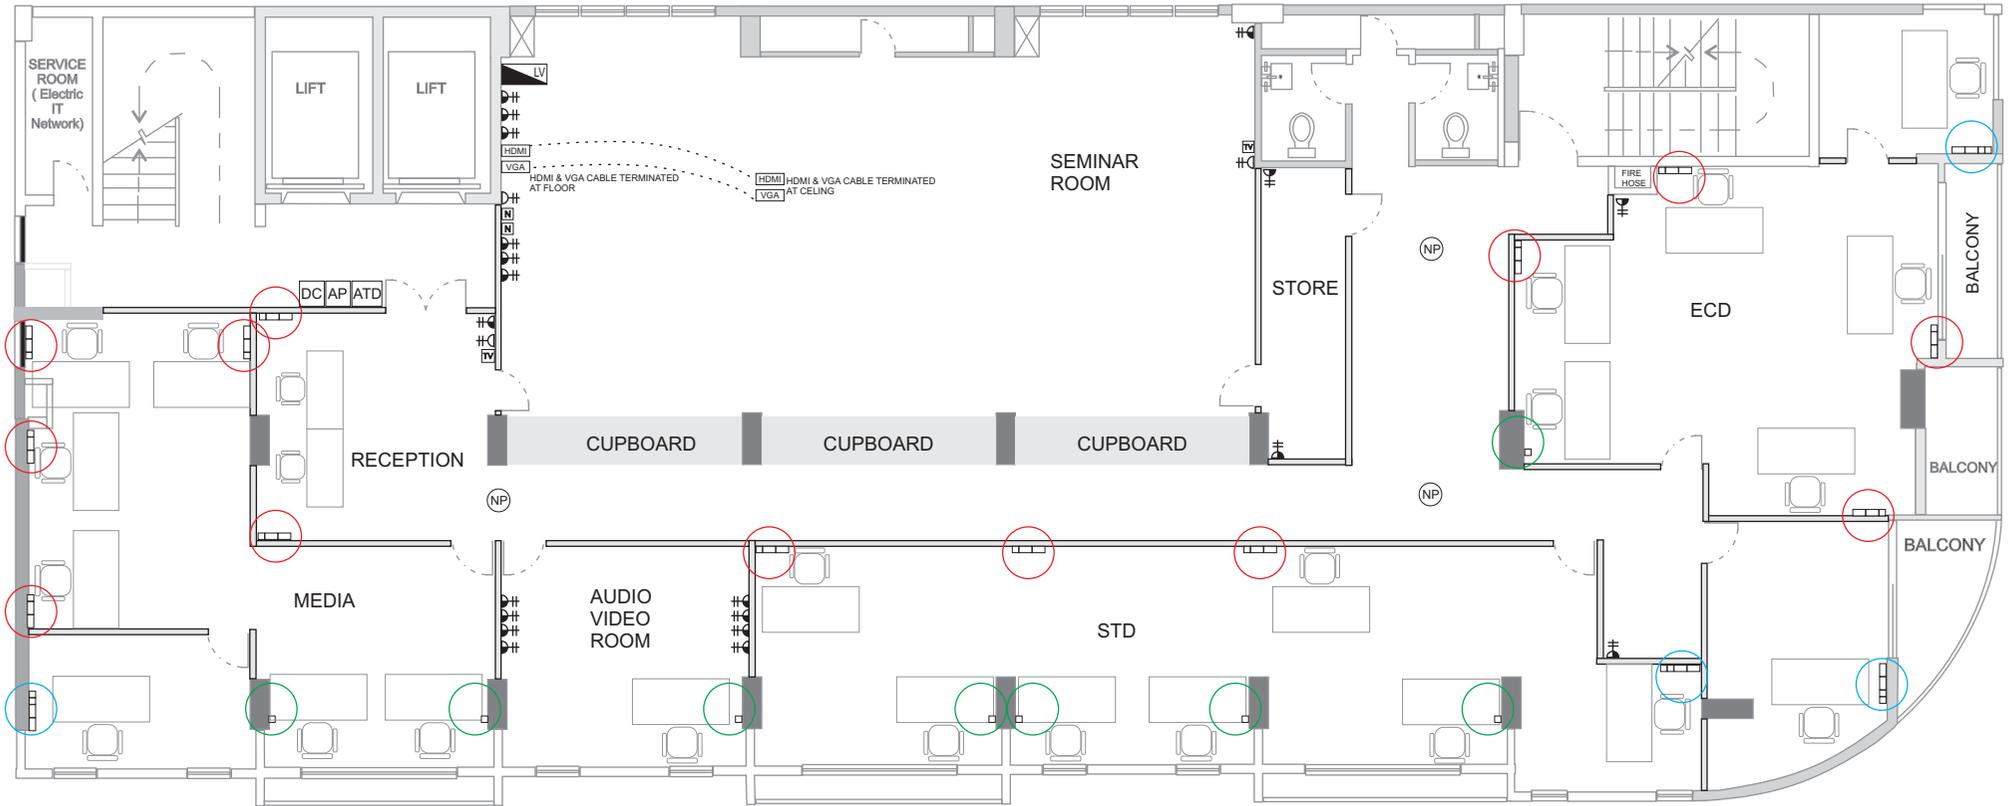

TYPICAL ARRANGEMENTS FOR 2X2 GANG 13 AMP SOCKET, & RJ45 (TELEPHONE) & RJ45 (INTERNET) OUTLETS MOUNTED ON FLOOR UNLESS OTHERWISE STATED



RJ45 (TELEPHONE) & RJ45 (INTERNET) OUTLETS ON PILLAR UNLESS OTHERWISE STATED



1 X CAT6 CABLE COMING FROM IT DISTRIBUTION BOX / NETWORK SWITCH TERMINATED AT CEILING



IT DISTRIBUTION SWITCH / NETWORK SWITCH



RJ45 (INTERNET) OUTLETS MOUNTED ON FLOOR UNLESS OTHERWISE STATED



CATV POINT MOUNTED ON CEILING UNLESS OTHERWISE STATED



VGA CABLE TERMINATION



HDMI CABLE TERMINATION



2 GANG 13 AMP SOCKET MOUNTED ON FLOOR UNLESS OTHERWISE STATED



2 GANG 13 AMP SOCKET MOUNTED ON CEILING UNLESS OTHERWISE STATED



DOOR CONTROL 2 X CAT6 CABLE COMING FROM IT DISTRIBUTION BOX / NETWORK SWITCH




ACCESS POINT 1 X CAT6 CABLE COMING FROM IT DISTRIBUTION BOX / NETWORK SWITCH



ATTENDANCE 3 X CAT6 CABLE COMING FROM IT DISTRIBUTION BOX / NETWORK SWITCH

ELECTRIC & NETWORK WIRING

6 TH FLOOR

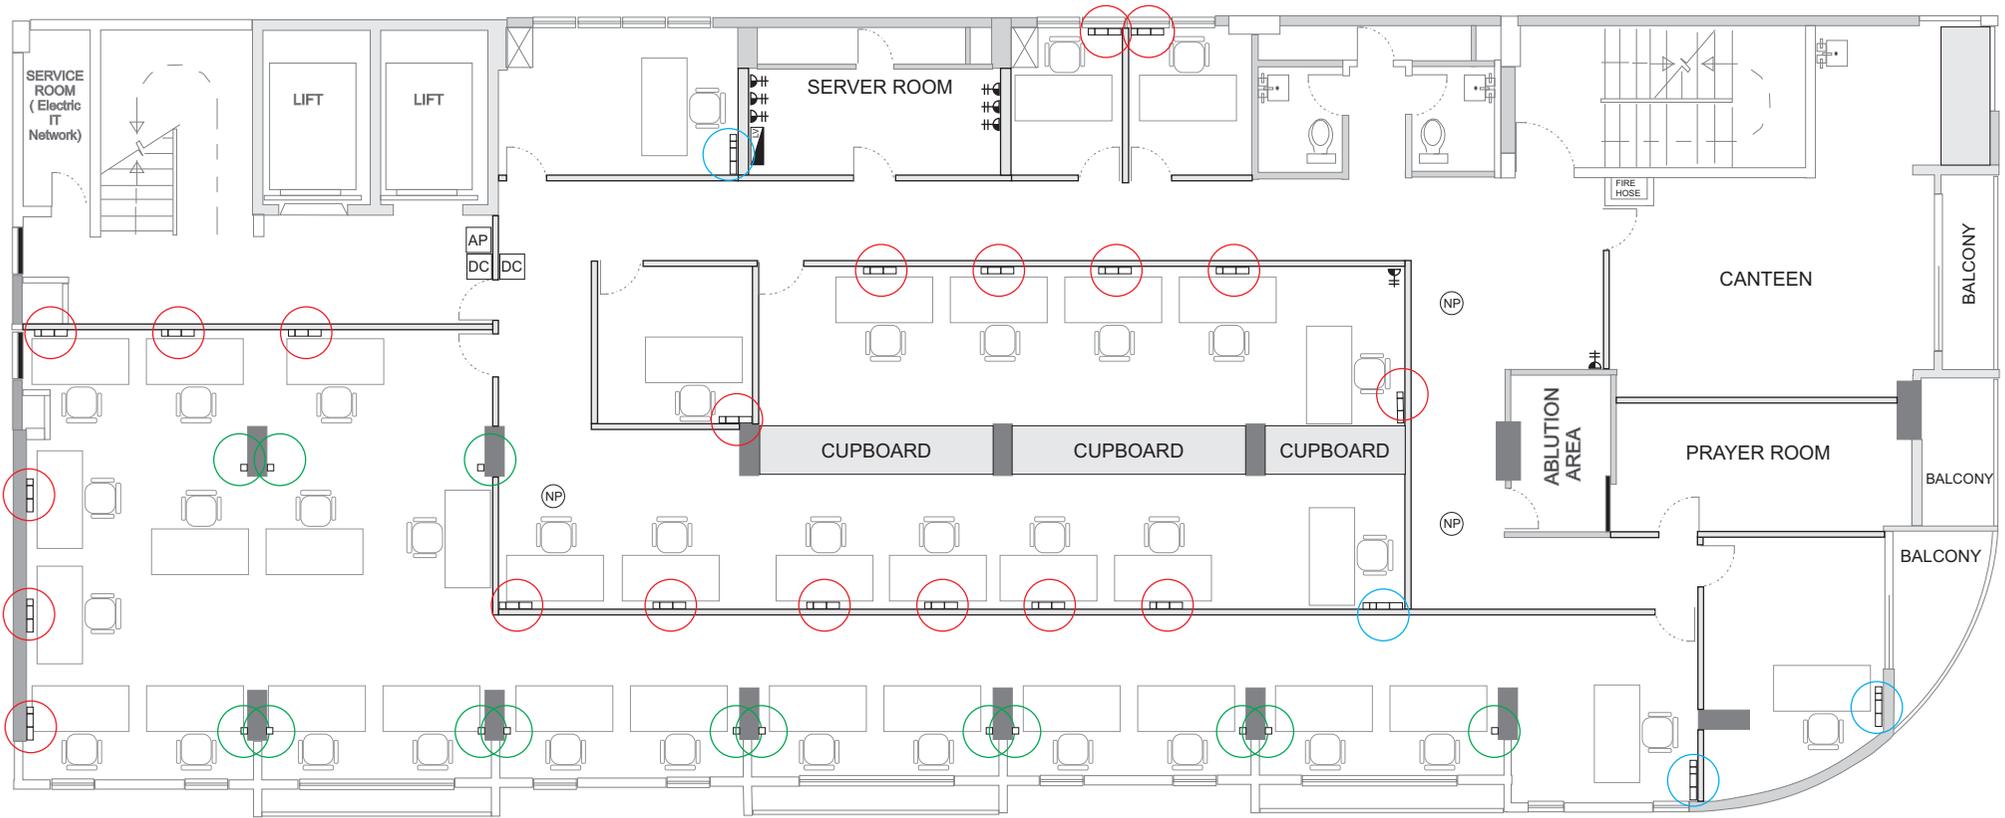

TYPICAL ARRANGEMENTS FOR 2X2 GANG 13 AMP SOCKET, 1X1 GANG 13 AMP SOCKET & RJ45 (TELEPHONE) & RJ45 (INTERNET) OUTLETS MOUNTED ON FLOOR UNLESS OTHERWISE STATED



TYPICAL ARRANGEMENTS FOR 2X2 GANG 13 AMP SOCKET, & RJ45 (TELEPHONE) & RJ45 (INTERNET) OUTLETS MOUNTED ON FLOOR UNLESS OTHERWISE STATED



RJ45 (TELEPHONE) & RJ45 (INTERNET) OUTLETS ON PILLAR UNLESS OTHERWISE STATED



1 X CAT6 CABLE COMING FROM IT DISTRIBUTION BOX / NETWORK SWITCH TERMINATED AT CEILING



IT DISTRIBUTION SWITCH / NETWORK SWITCH



RJ45 (INTERNET) OUTLETS MOUNTED ON FLOOR UNLESS OTHERWISE STATED



CATV POINT MOUNTED ON CEILING UNLESS OTHERWISE STATED



VGA CABLE TERMINATION



HDMI CABLE TERMINATION



2 GANG 13 AMP SOCKET MOUNTED ON FLOOR UNLESS OTHERWISE STATED



2 GANG 13 AMP SOCKET MOUNTED ON CEILING UNLESS OTHERWISE STATED



DOOR CONTROL 2 X CAT6 CABLE COMING FROM IT DISTRIBUTION BOX / NETWORK SWITCH





ACCESS POINT 1 X CAT6 CABLE COMING FROM IT DISTRIBUTION BOX / NETWORK SWITCH




ATTENDANCE 3 X CAT6 CABLE COMING FROM IT DISTRIBUTION BOX / NETWORK SWITCH

ELECTRIC & NETWORK WIRING

7 TH FLOOR

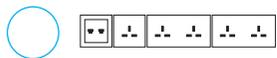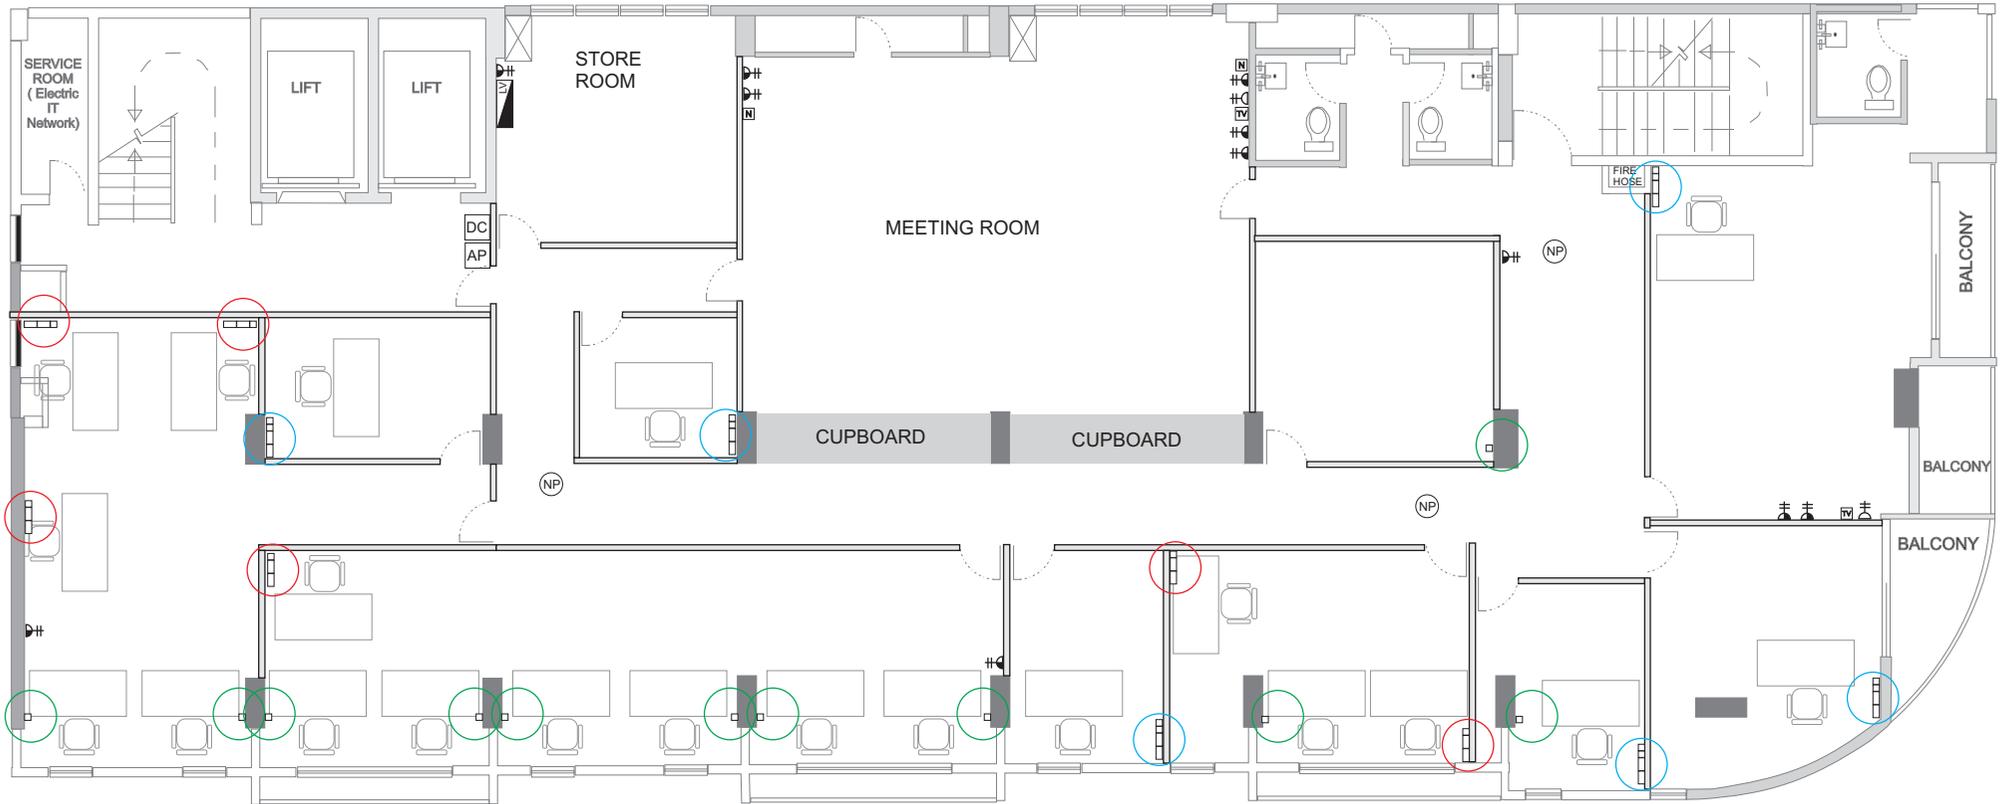

TYPICAL ARRANGEMENTS FOR 2X2 GANG 13 AMP SOCKET, 1X1 GANG 13 AMP SOCKET & RJ45 (TELEPHONE) & RJ45 (INTERNET) OUTLETS MOUNTED ON FLOOR UNLESS OTHERWISE STATED

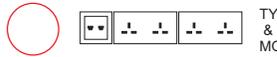

TYPICAL ARRANGEMENTS FOR 2X2 GANG 13 AMP SOCKET, & RJ45 (TELEPHONE) & RJ45 (INTERNET) OUTLETS MOUNTED ON FLOOR UNLESS OTHERWISE STATED



RJ45 (TELEPHONE) & RJ45 (INTERNET) OUTLETS ON PILLAR UNLESS OTHERWISE STATED



1 X CAT6 CABLE COMING FROM IT DISTRIBUTION BOX / NETWORK SWITCH TERMINATED AT CEILING



IT DISTRIBUTION SWITCH / NETWORK SWITCH



RJ45 (INTERNET) OUTLETS MOUNTED ON FLOOR UNLESS OTHERWISE STATED



CATV POINT MOUNTED ON CEILING UNLESS OTHERWISE STATED



VGA CABLE TERMINATION



HDMI CABLE TERMINATION



2 GANG 13 AMP SOCKET MOUNTED ON FLOOR UNLESS OTHERWISE STATED



2 GANG 13 AMP SOCKET MOUNTED ON CEILING UNLESS OTHERWISE STATED



DOOR CONTROL 2 X CAT6 CABLE COMING FROM IT DISTRIBUTION BOX / NETWORK SWITCH



ACCESS POINT 1 X CAT6 CABLE COMING FROM IT DISTRIBUTION BOX / NETWORK SWITCH



ATTENDANCE 3 X CAT6 CABLE COMING FROM IT DISTRIBUTION BOX / NETWORK SWITCH