



**PROPOSED DRAWINGS OF  
MINISTRY OF ECONOMIC DEVELOPMENT**




- LEGEND**
- = EXISTING AREA WITH NO CHANGES
  - = WALL
  - = GYPSUM BOARD PARTITION
  - = ALUMINUM PARTITION
  - = AC INDOOR UNIT
- NOTE:**  
AC INDOOR UNIT LOCATIONS TO BE CONFORMED

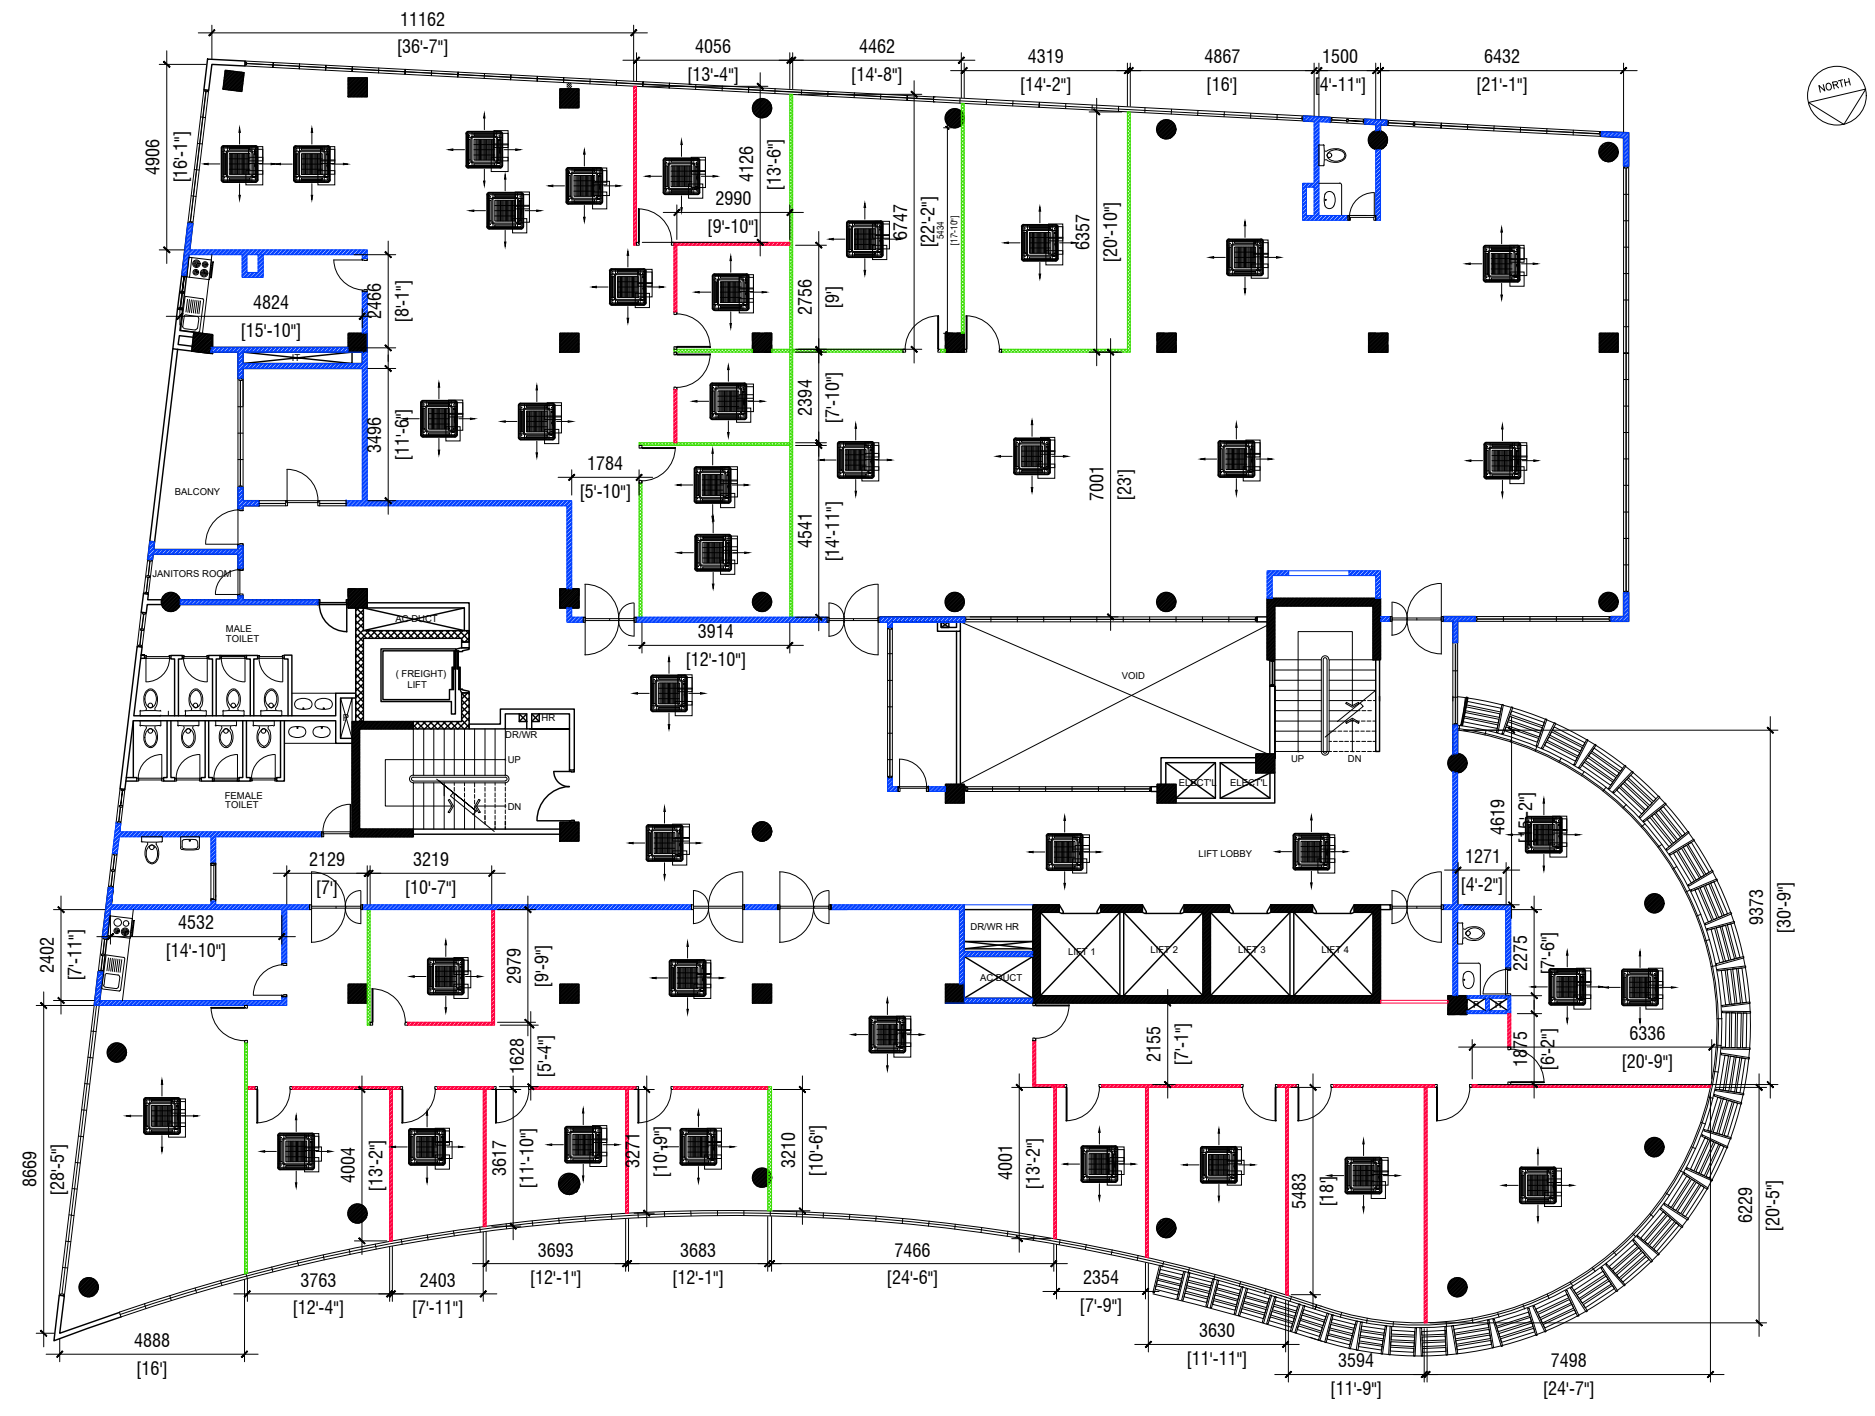

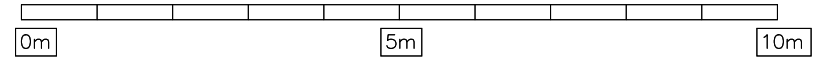


**11TH FLOOR EXISTING PLAN**  
SCALE 1:200

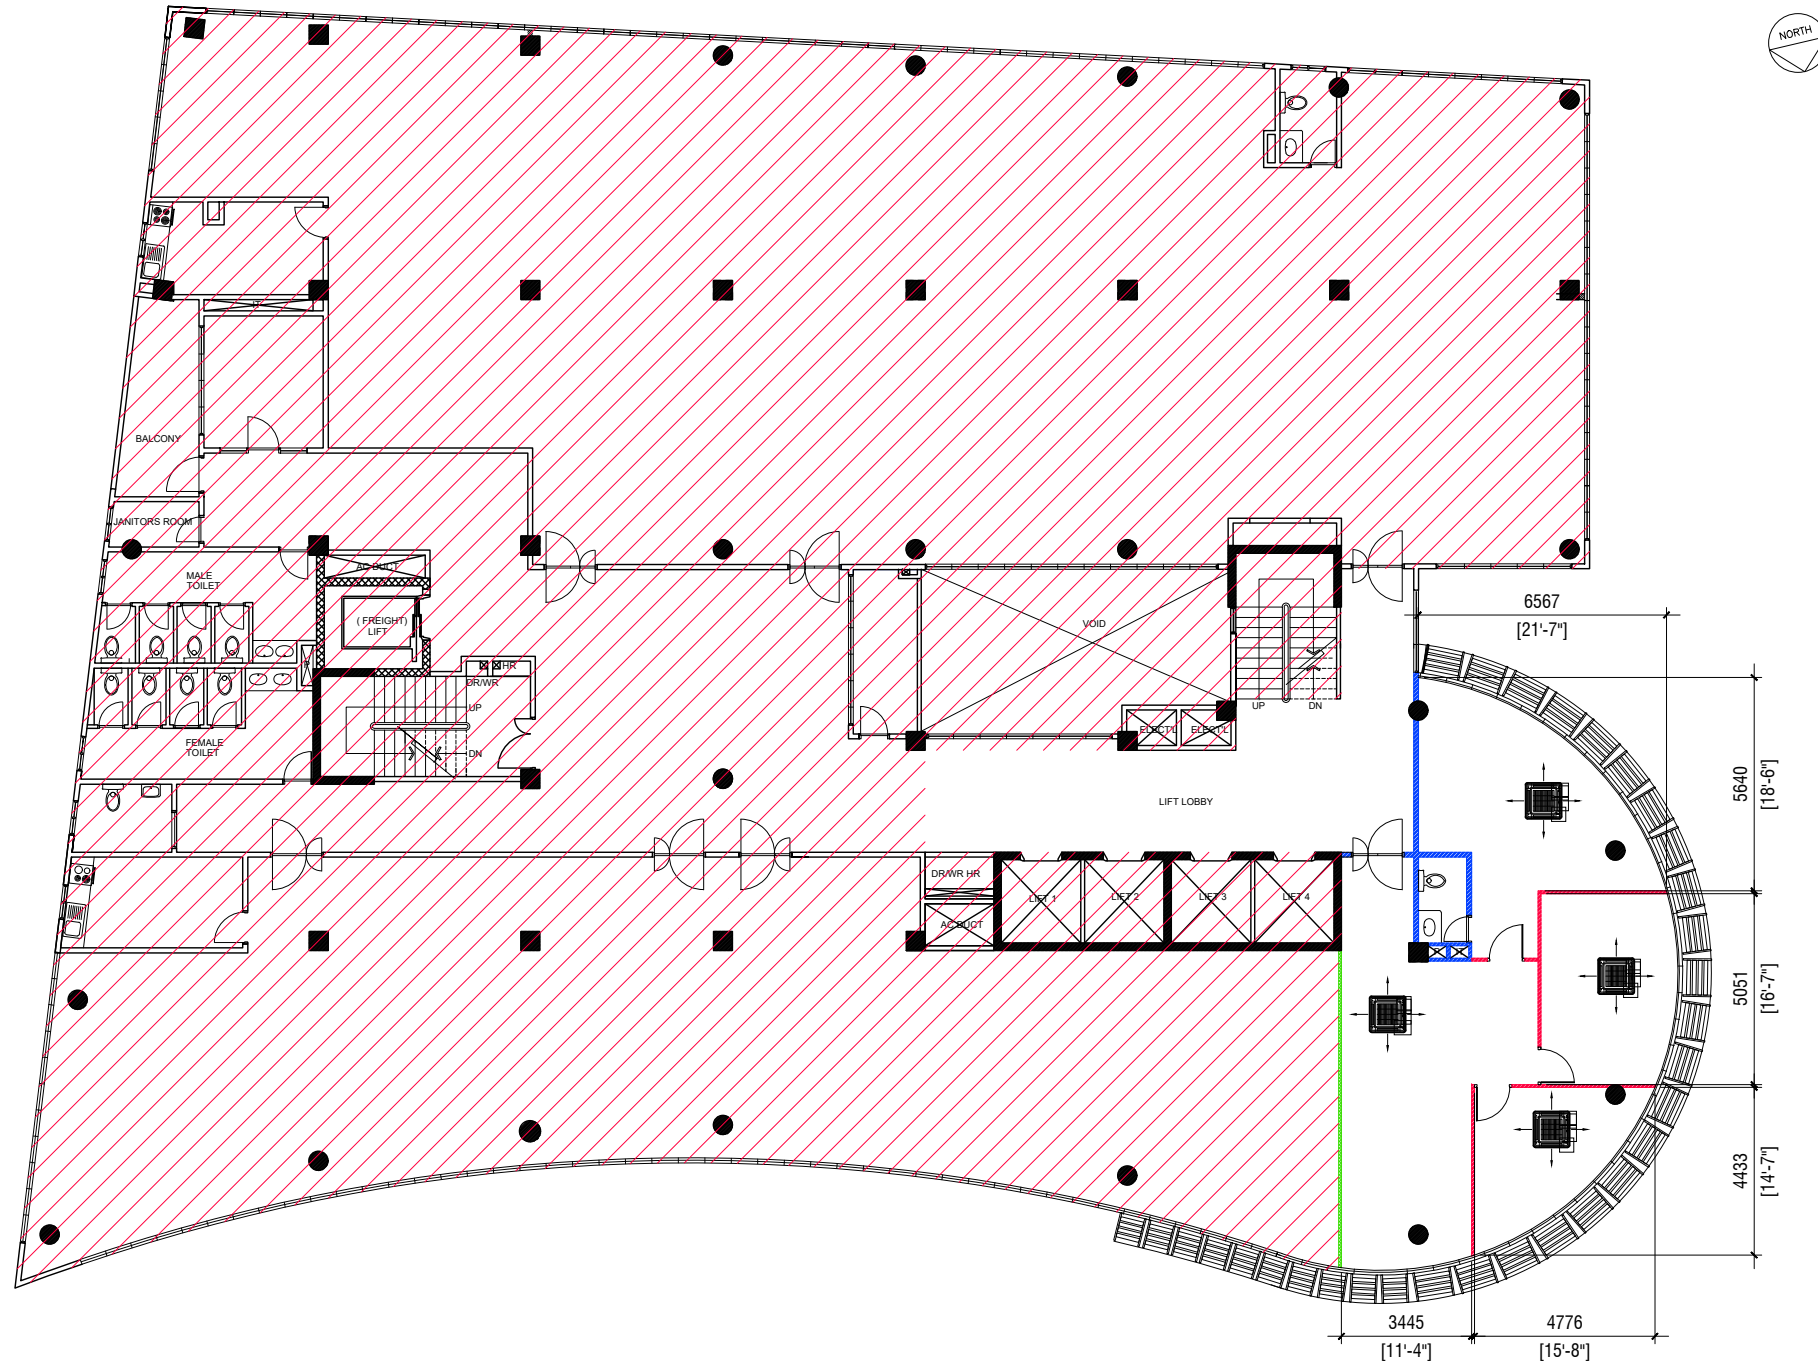

<p><b>GENERAL NOTES</b> All representations are the property of FAHI DHIRIULHUN CORPORATION LTD, and may not be reproduced without written permission.</p>	<p>FIRST ISSUED DATE : _____ DRAWN : _____</p> <p>LOCATION VELAANAAGE BUILDING</p> <p>PROJECT TITLE INTERIOR DESIGN</p>	<p>CLIENT -</p> <p>JOB NUMBER -</p> <p>DRAFTED BY HAYYAN &amp; AZEEM</p> <p>STAGE -</p>	<p>ARCHITECT -</p> <p>STRUCTURAL ENGINEER -</p> <p>ARCHITECTURAL CHECKED BY -</p> <p>DATE: STRUCTURAL CHECKED BY -</p> <p>DATE: -</p>	<p>NOTE</p>	<p>PAPER SIZE SCALE A3 AS GIVEN</p> <p>NO REVISION DETAIL DATE : _____</p> <p>NOTE 01</p> <p>DRAWING NUMBER A001 - A024</p> <p style="text-align: right;">revision <b>A</b></p>
--	---	---	---	-------------	---




**LEGEND**

-  = EXISTING AREA WITH NO CHANGES
-  = WALL
-  = GYPSUM BOARD PARTITION
-  = ALUMINUM PARTITION
-  = AC INDOOR UNIT

**NOTE:**  
AC INDOOR UNIT LOCATIONS TO BE CONFORMED

**4TH FLOOR EXISTING PLAN**  
SCALE 1:200

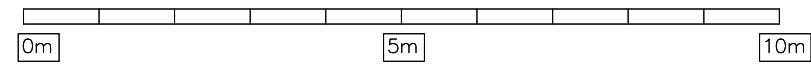

**GENERAL NOTES**  
All representations are the property of FAHI DHIRULHUN CORPORATION LTD, and may not be reproduced without written permission.


FIRST ISSUED DATE: \_\_\_\_\_ DRAWN: \_\_\_\_\_  
LOCATION  
VELAANAAGE BUILDING  
PROJECT TITLE  
INTERIOR DESIGN

CLIENT  
-  
JOB NUMBER  
-  
DRAFTED BY  
HAYYAN & AZEEM  
STAGE  
-

ARCHITECT  
-  
STRUCTURAL ENGINEER  
-  
ARCHITECTURAL CHECKED BY  
-  
DATE:  
STRUCTURAL CHECKED BY  
-  
DATE:

NOTE


PAPER SIZE SCALE  
A3 AS GIVEN  
NO REVISION DETAIL DATE:  
NOTE 01  
DRAWING NUMBER  
A002 - A024  
revision **A**

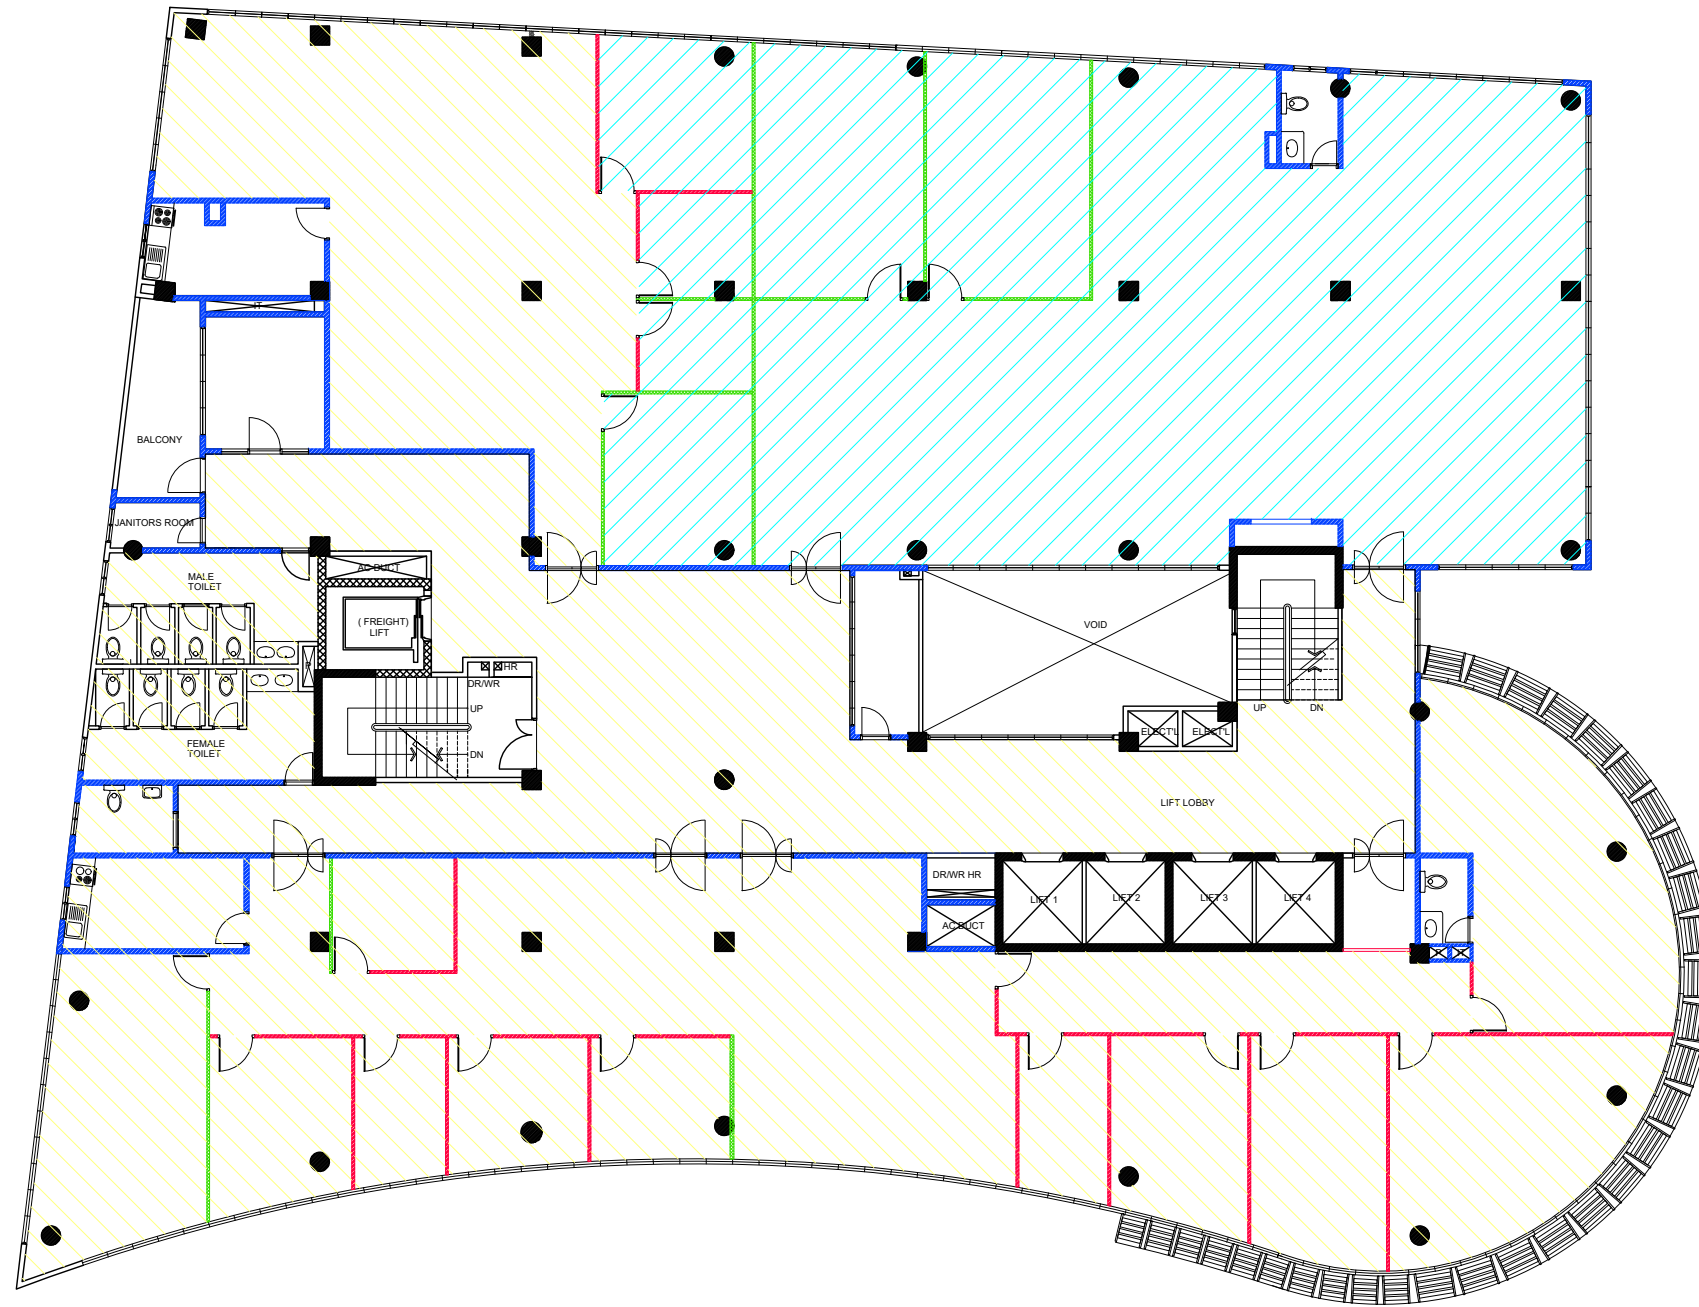

LEGEND

- = PHASE 01
- = PHASE 02
- = WALL
- = GYPSUM BOARD PARTITION
- = ALUMINUM PARTITION

11TH FLOOR PHASES OF CONSTRUCTION PLAN  
SCALE 1:200

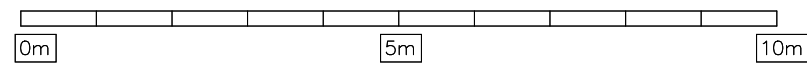

GENERAL NOTES  
All representations are the property of FAHI DHIRULHUN CORPORATION LTD, and may not be reproduced without written permission.


FIRST ISSUED DATE : \_\_\_\_\_ DRAWN : \_\_\_\_\_  
LOCATION  
VELAANAAGE BUILDING  
PROJECT TITLE  
INTERIOR DESIGN

CLIENT  
-  
JOB NUMBER  
-  
DRAFTED BY  
HAYYAN & AZEEM  
STAGE  
-


ARCHITECT  
-  
STRUCTURAL ENGINEER  
-  
ARCHITECTURAL CHECKED BY  
-  
DATE:  
STRUCTURAL CHECKED BY  
-  
DATE:

NOTE

PAPER SIZE SCALE  
A3 AS GIVEN  
NO REVISION DETAIL DATE :  
NOTE 01  
DRAWING NUMBER  
A024 - A024  
revision **A**

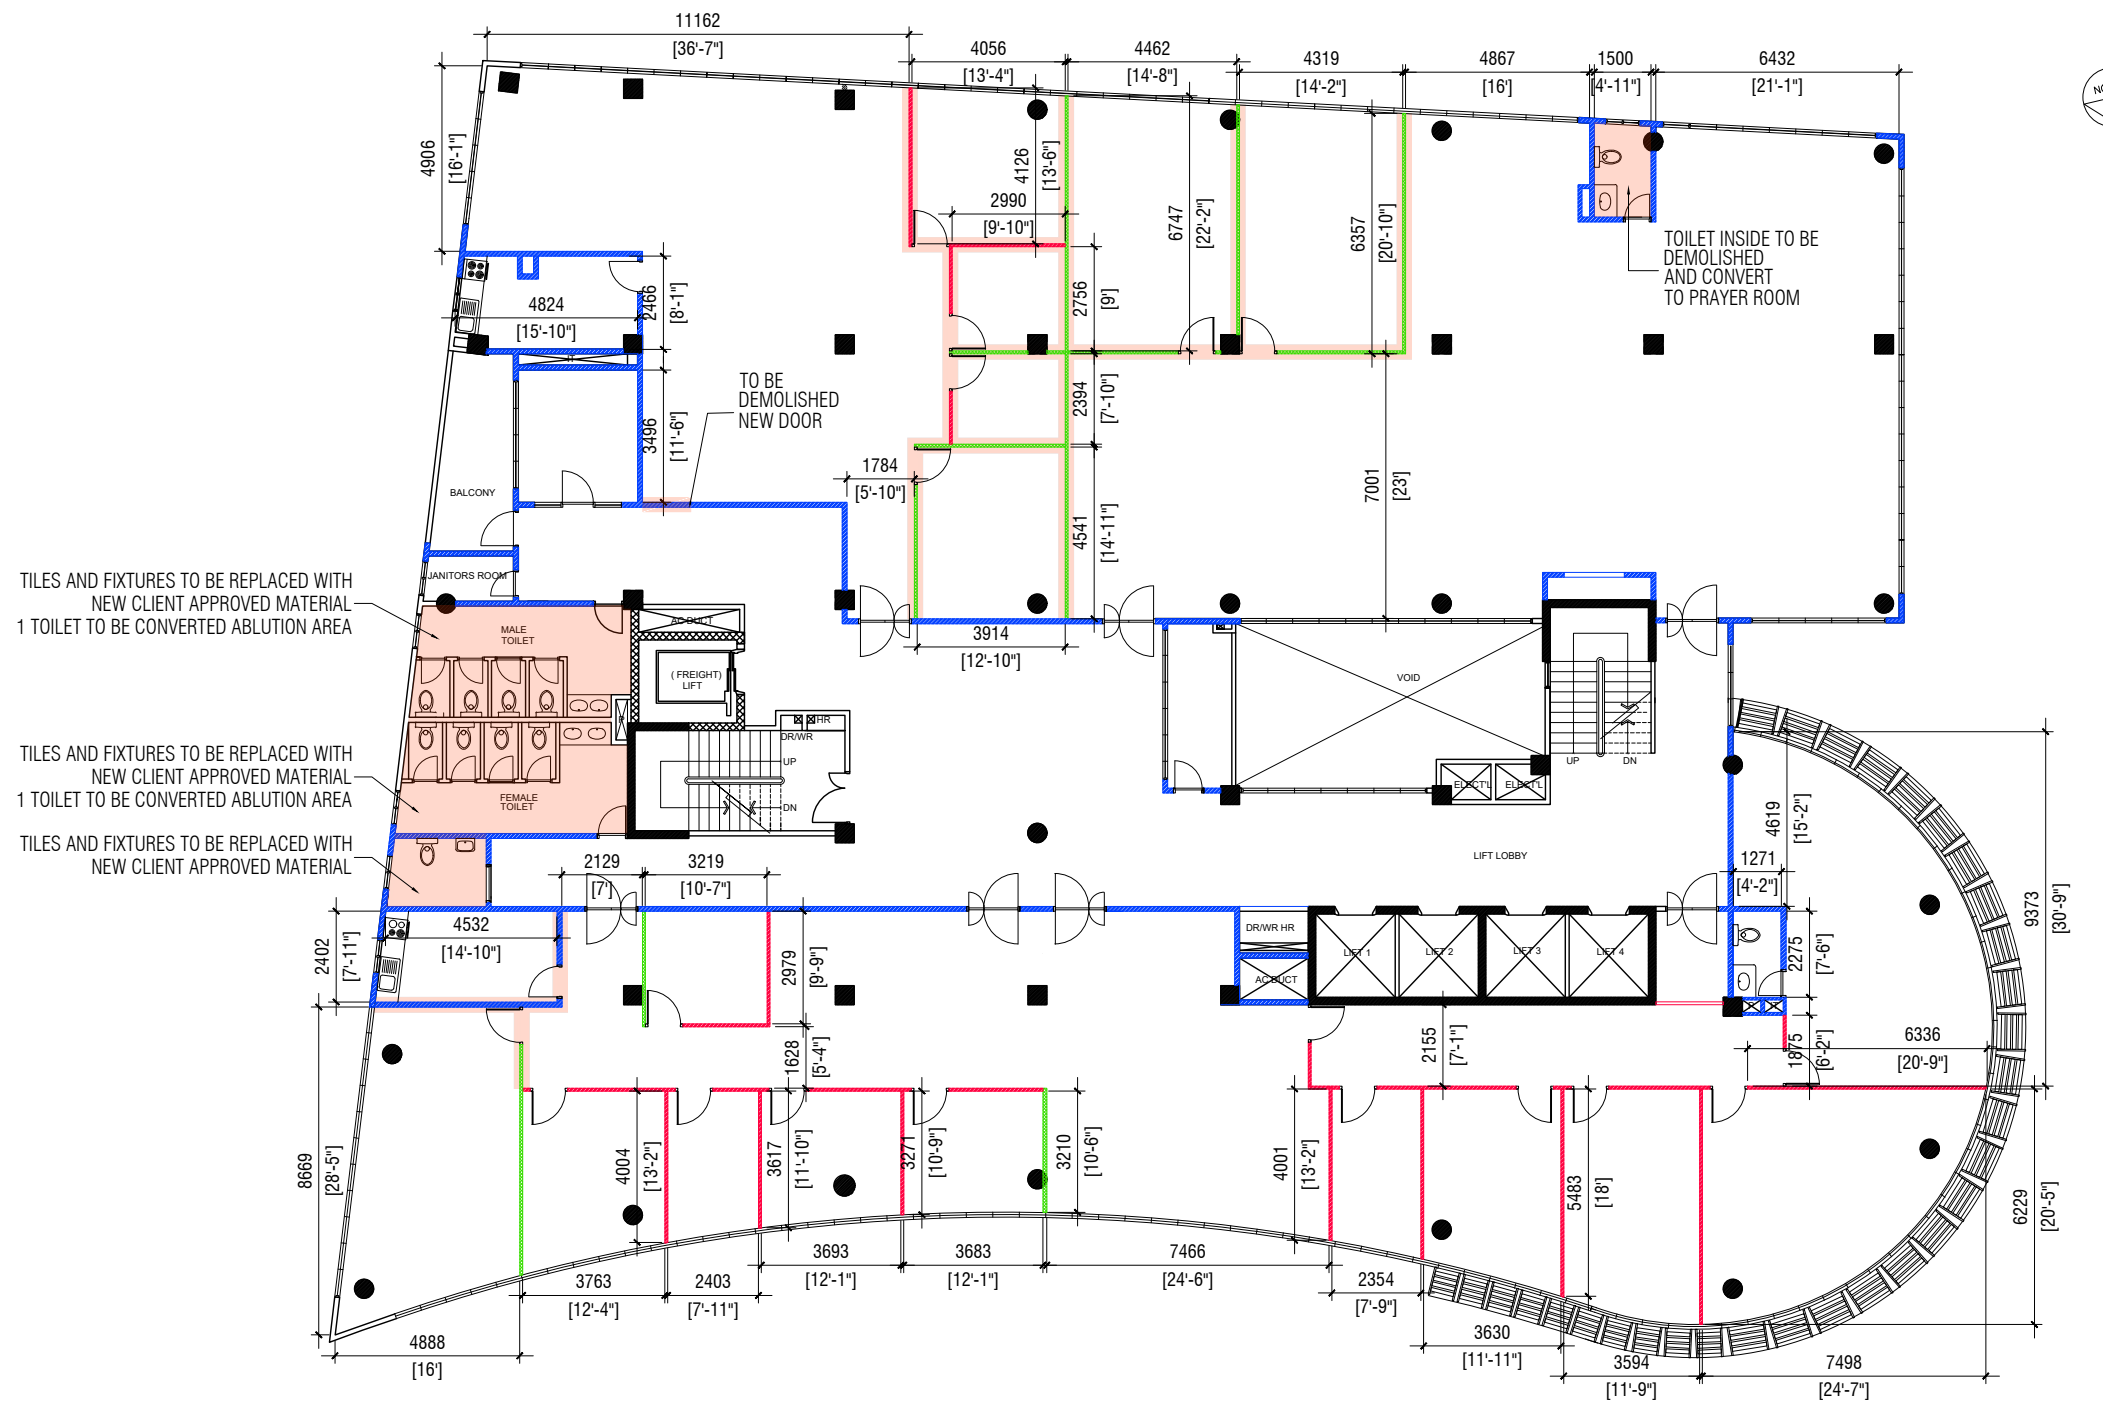

**11TH FLOOR DEMOLISHING PLAN**  
SCALE 1:200

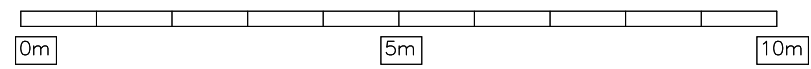

GENERAL NOTES  
All representations are the property of FAH DHIRULHUN CORPORATION LTD, and may not be reproduced without written permission.


FIRST ISSUED DATE: \_\_\_\_\_ DRAWN: \_\_\_\_\_  
LOCATION  
VELAANAAGE BUILDING  
PROJECT TITLE  
INTERIOR DESIGN

CLIENT  
-  
JOB NUMBER  
-  
DRAFTED BY  
HAYYAN & AZEEM  
STAGE  
-

ARCHITECT  
-  
STRUCTURAL ENGINEER  
-  
ARCHITECTURAL CHECKED BY  
-  
DATE  
STRUCTURAL CHECKED BY  
-  
DATE

NOTE


PAPER SIZE SCALE  
A3 AS GIVEN  
NO REVISION DETAIL DATE:  
NOTE 01  
DRAWING NUMBER  
A003 - A024  
revision **A**

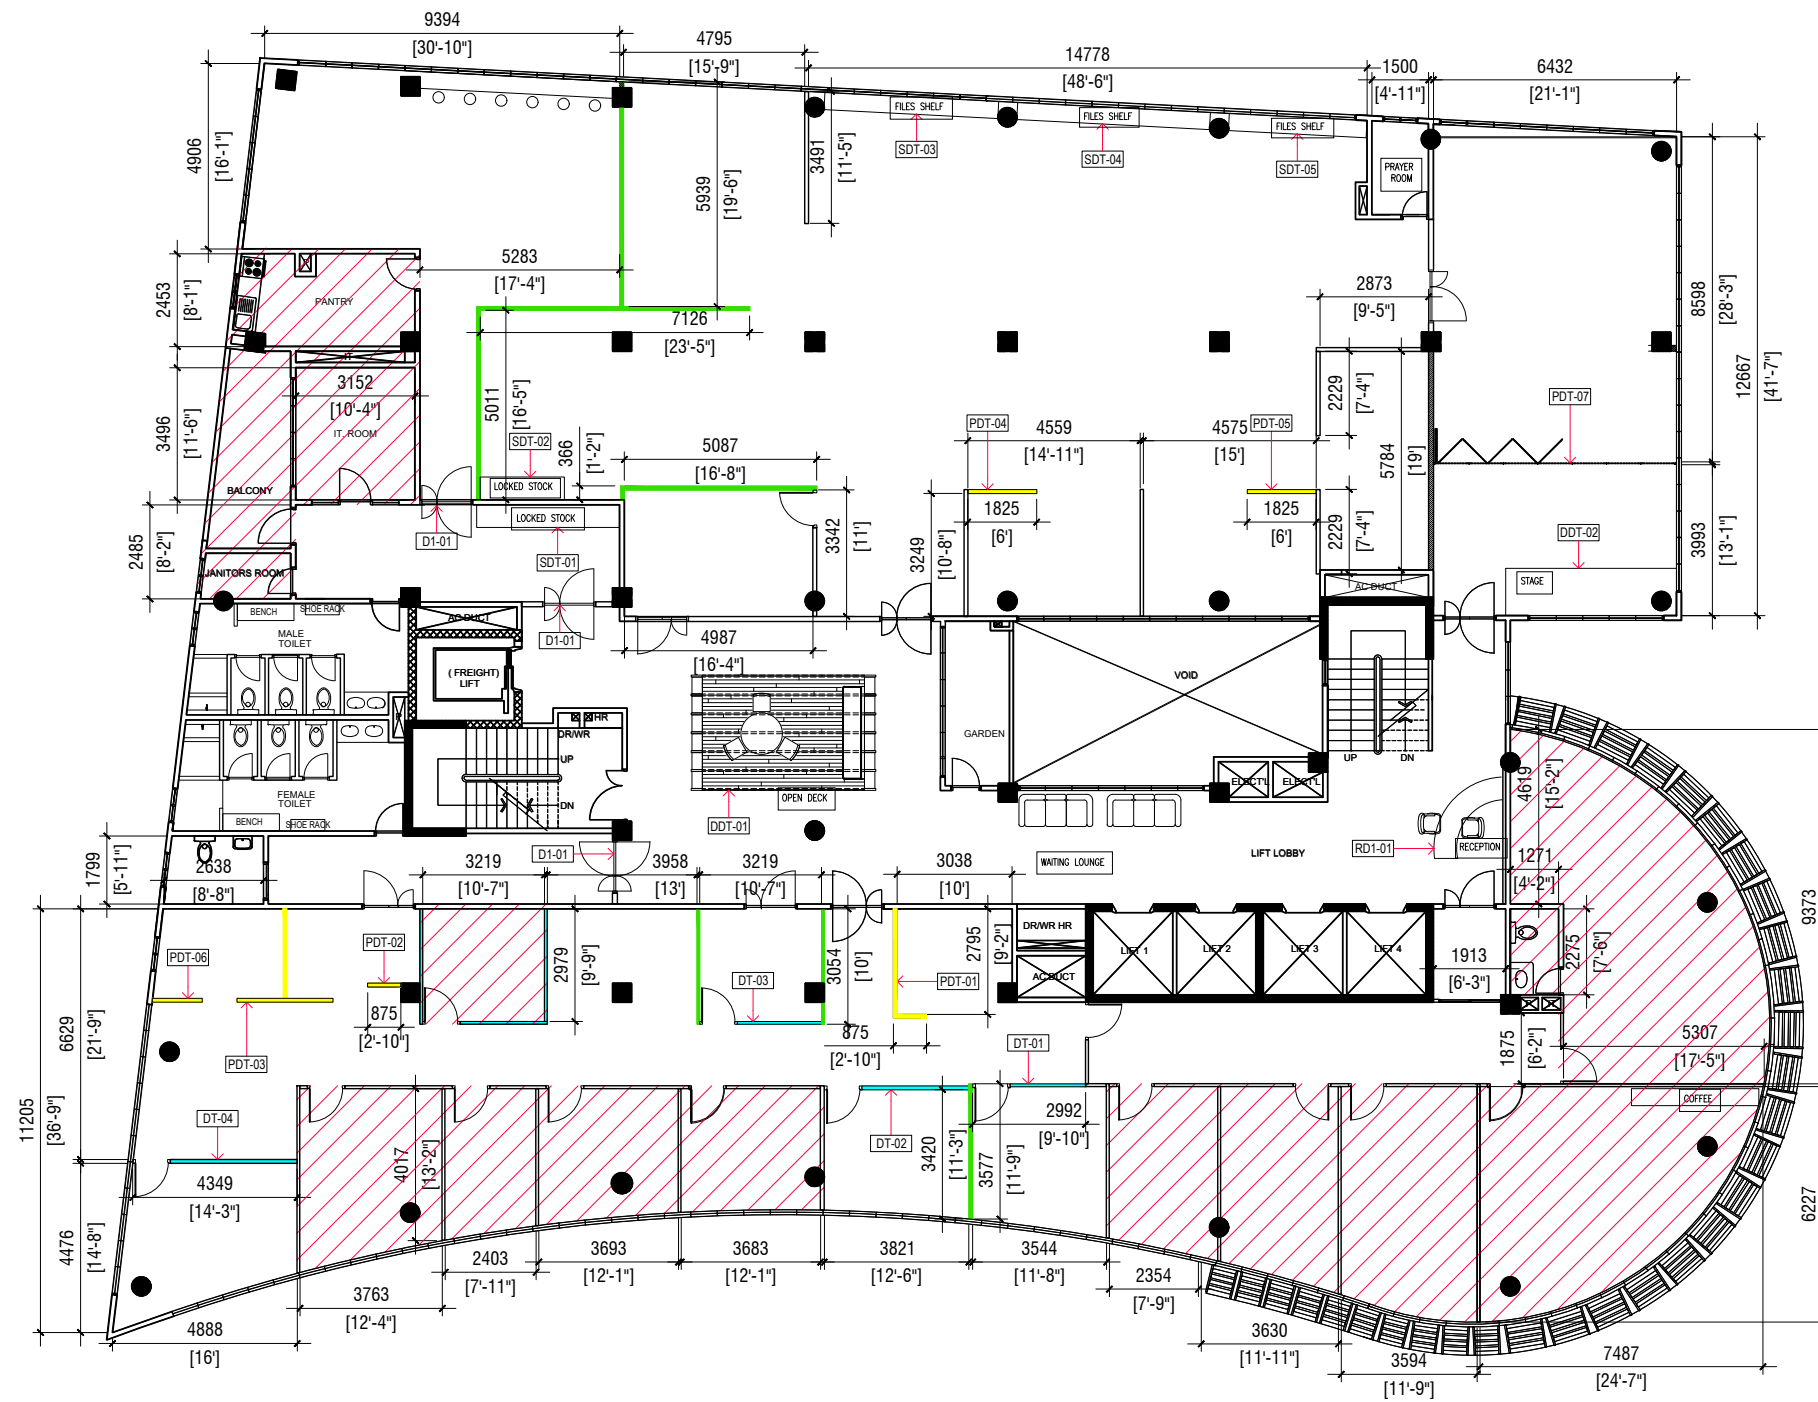

LEGEND

- = EXISTING AREA WITH NO CHANGES
- = FULL HEIGHT WALL/ PARTITION
- = 1.2M TO 1.5M HEIGHT PARTITION
- = 2.1M HEIGHT WALL PARTITION
- = DEPENDING ON SITE CONDITION LEAVE HEIGHT A T 2.1 OR AT FULL HEIGHT (SUPPLIER TO VERIFY ON SITE)
- PA = 04 PAX POLITICAL APPOINTEES (TABLE SIZE 4' x 2' 6")
- RG = 01 PAX REGISTRAR (TABLE SIZE 6' x 2' 11")
- CO = 11 PAX CONSULTANTS (TABLE SIZE 4' x 2' 6")
- UH = 10 PAX UNIT HEAD (TABLE SIZE 3' 11" x 2' 4")
- SH = 09 PAX SECTION HEAD (TABLE SIZE 6' x 2' 11")
- JS = 44 PAX JUNIOR STAFF (TABLE SIZE 2' x 2' 11")
- ET = 01 PAX EXTRA TABLE (TABLE SIZE 2' x 2' 11")
- P = PEDESTAL DRAWER
- PS = 01 PAX PS (TABLE SIZE 6' x 2' 11")
- DG = 04 PAX DG (TABLE SIZE 6' x 2' 11")
- STATE MINISTER = 02 PAX (TABLE SIZE 6' x 2' 11")
- DEPUTY MINISTER = 03 PAX (TABLE SIZE 6' x 2' 11")
- LEGAL HEAD = 01 PAX (TABLE SIZE 6' x 2' 11")
- LEGAL P = 01 PAX LEGAL POLITICAL APPOINTEES (TABLE SIZE 6' x 2' 11")
- LEGAL = 02 PAX (TABLE SIZE 4' x 2' 6")
- WB = 01 PAX (TABLE SIZE 4' x 2' 6")
- PMU = 03 PAX (TABLE SIZE 4' x 2' 6")
- MINISTER PA = 02 PAX (TABLE SIZE 4' x 2' 6")

11TH FLOOR PARTITION, LOCKED STOCK, FILES SHELF & DOOR LOCATION PLAN  
SCALE 1:200

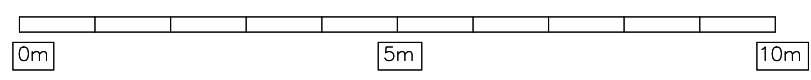

<p>GENERAL NOTES All representations are the property of FAHI DHIRULHUN CORPORATION LTD, and may not be reproduced without written permission.</p>	<p>FIRST ISSUED DATE : _____ DRAWN : _____</p> <p>LOCATION VELAANAAGE BUILDING</p> <p>PROJECT TITLE INTERIOR DESIGN</p>	<p>CLIENT -</p> <p>JOB NUMBER -</p> <p>DRAFTED BY HAYYAN &amp; AZEEM</p> <p>STAGE -</p>	<p>ARCHITECT -</p> <p>STRUCTURAL ENGINEER -</p> <p>ARCHITECTURAL CHECKED BY -</p> <p>DATE: STRUCTURAL CHECKED BY -</p> <p>DATE: -</p>	<p>NOTE -</p>	<p>PAPER SIZE SCALE A3 AS GIVEN</p> <p>NO REVISION DETAIL DATE : NOTE 01</p> <p>DRAWING NUMBER A006 - A024</p> <p style="text-align: right;">revision <b>A</b></p>
--	---	---	---	-------------------	--