


LEGEND

- = EXISTING AREA WITH NO CHANGES
- = FULL HEIGHT WALL / PARTITION
- = 1.2M TO 1.5M HEIGHT PARTITION
- = 2.1M HEIGHT WALL PARTITION
- = DEPENDING ON SITE CONDITION LEAVE HEIGHT AT T 2.1 OR AT FULL HEIGHT (SUPPLIER TO VERIFY ON SITE)
- = 01 NOS NETWORK CABLE
- = 01 GANG SOCKET
- = 02 GANG SOCKET
- = 03 GANG SOCKET
- = 04 GANG SOCKET
- PA = 04 PAX POLITICAL APPOINTEES (TABLE SIZE 4' x 2' 6")
- RG = 01 PAX REGISTRAR (TABLE SIZE 6' x 2' 11")
- CO = 11 PAX CONSULTANTS (TABLE SIZE 4' x 2' 6")
- UH = 10 PAX UNIT HEAD (TABLE SIZE 3' 11" x 2' 4")
- SH = 09 PAX SECTION HEAD (TABLE SIZE 6' x 2' 11")
- JS = 44 PAX JUNIOR STAFF (TABLE SIZE 2' x 2' 11")
- ET = 01 PAX EXTRA TABLE (TABLE SIZE 2' x 2' 11")
- P = PEDESTAL DRAWER
- PS = 01 PAX PS (TABLE SIZE 6' x 2' 11")
- DG = 04 PAX DG (TABLE SIZE 6' x 2' 11")
- STATE MINISTER = 02 PAX (TABLE SIZE 6' x 2' 11")
- DEPUTY MINISTER = 03 PAX (TABLE SIZE 6' x 2' 11")
- LEGAL HEAD = 01 PAX (TABLE SIZE 6' x 2' 11")
- LEGAL P = 01 PAX LEGAL POLITICAL APPOINTEES (TABLE SIZE 6' x 2' 11")
- LEGAL = 02 PAX (TABLE SIZE 4' x 2' 6")
- WB = 01 PAX (TABLE SIZE 4' x 2' 6")
- PMU = 03 PAX (TABLE SIZE 4' x 2' 6")
- MINISTER PA = 02 PAX (TABLE SIZE 4' x 2' 6")

11TH FLOOR PROPOSED ELECTRICAL SOCKET LAYOUT PLAN

SCALE 1:200

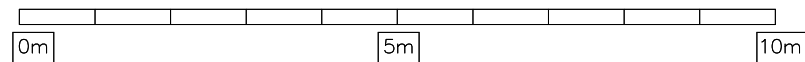

GENERAL NOTES
All representations are the property of FAHI DHIRULHUN CORPORATION LTD, and may not be reproduced without written permission.

FIRST ISSUED DATE: _____ DRAWN: _____
LOCATION
VELAANAAGE BUILDING
PROJECT TITLE
INTERIOR DESIGN


CLIENT
-
JOB NUMBER
-
DRAFTED BY
HAYYAN & AZEEM
STAGE
-

ARCHITECT
-
STRUCTURAL ENGINEER
-
ARCHITECTURAL CHECKED BY
-
DATE:
STRUCTURAL CHECKED BY
-
DATE:

NOTE

PAPER SIZE SCALE
A3 AS GIVEN
NO REVISION DETAIL DATE:
NOTE 01


DRAWING NUMBER
A021 - A024
revision A

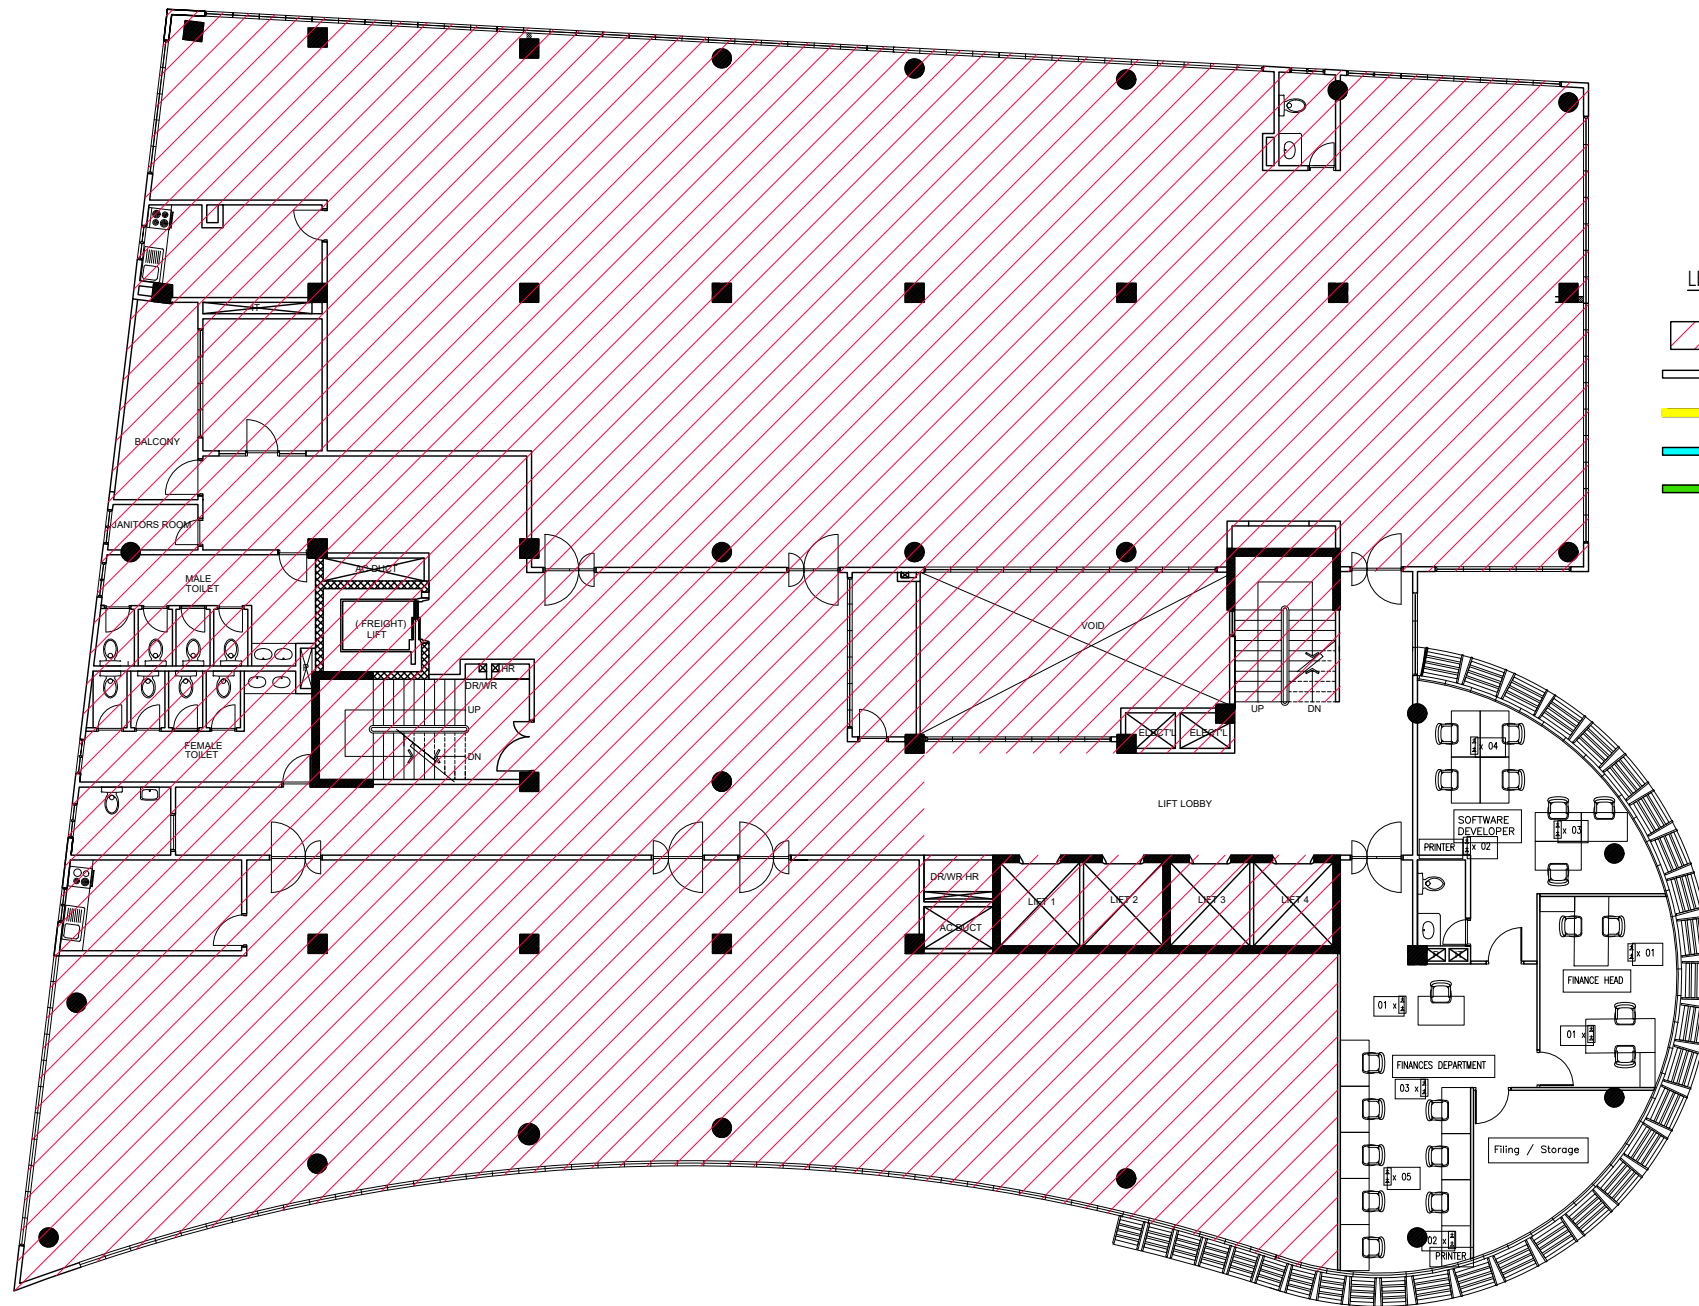

LEGEND

- = EXISTING AREA WITH NO CHANGES
- = FULL HEIGHT WALL/ PARTITION
- = 1.2M TO 1.5M HEIGHT PARTITION
- = 2.1M HEIGHT WALL PARTITION
- = DEPENDING ON SITE CONDITION LEAVE HEIGHT A T 2.1 OR AT FULL HEIGHT (SUPPLIER TO VERIFY ON SITE)
- = 01 NOS NETWORK CABLE
- = 01 GANG SOCKET
- = 02 GANG SOCKET
- = 03 GANG SOCKET
- = 04 GANG SOCKET

4TH FLOOR PROPOSED ELECTRICAL SOCKETS LAYOUT PLAN
SCALE 1:200

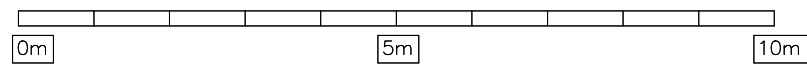

GENERAL NOTES
All representations are the property of FAHI DHIRIULHUN CORPORATION LTD, and may not be reproduced without written permission.

FIRST ISSUED DATE : _____ DRAWN : _____
LOCATION
VELAANAAGE BUILDING
PROJECT TITLE
INTERIOR DESIGN

CLIENT
-
JOB NUMBER
-
DRAFTED BY
HAYYAN & AZEEM
STAGE
-

ARCHITECT
-
STRUCTURAL ENGINEER
-
ARCHITECTURAL CHECKED BY
-
DATE:
STRUCTURAL CHECKED BY
-
DATE:

NOTE

PAPER SIZE SCALE
A3 AS GIVEN
NO REVISION DETAIL DATE :
NOTE 01
DRAWING NUMBER
A018 - A024
revision **A**