





GROUND FLOOR PLAN
SCALE 1:100

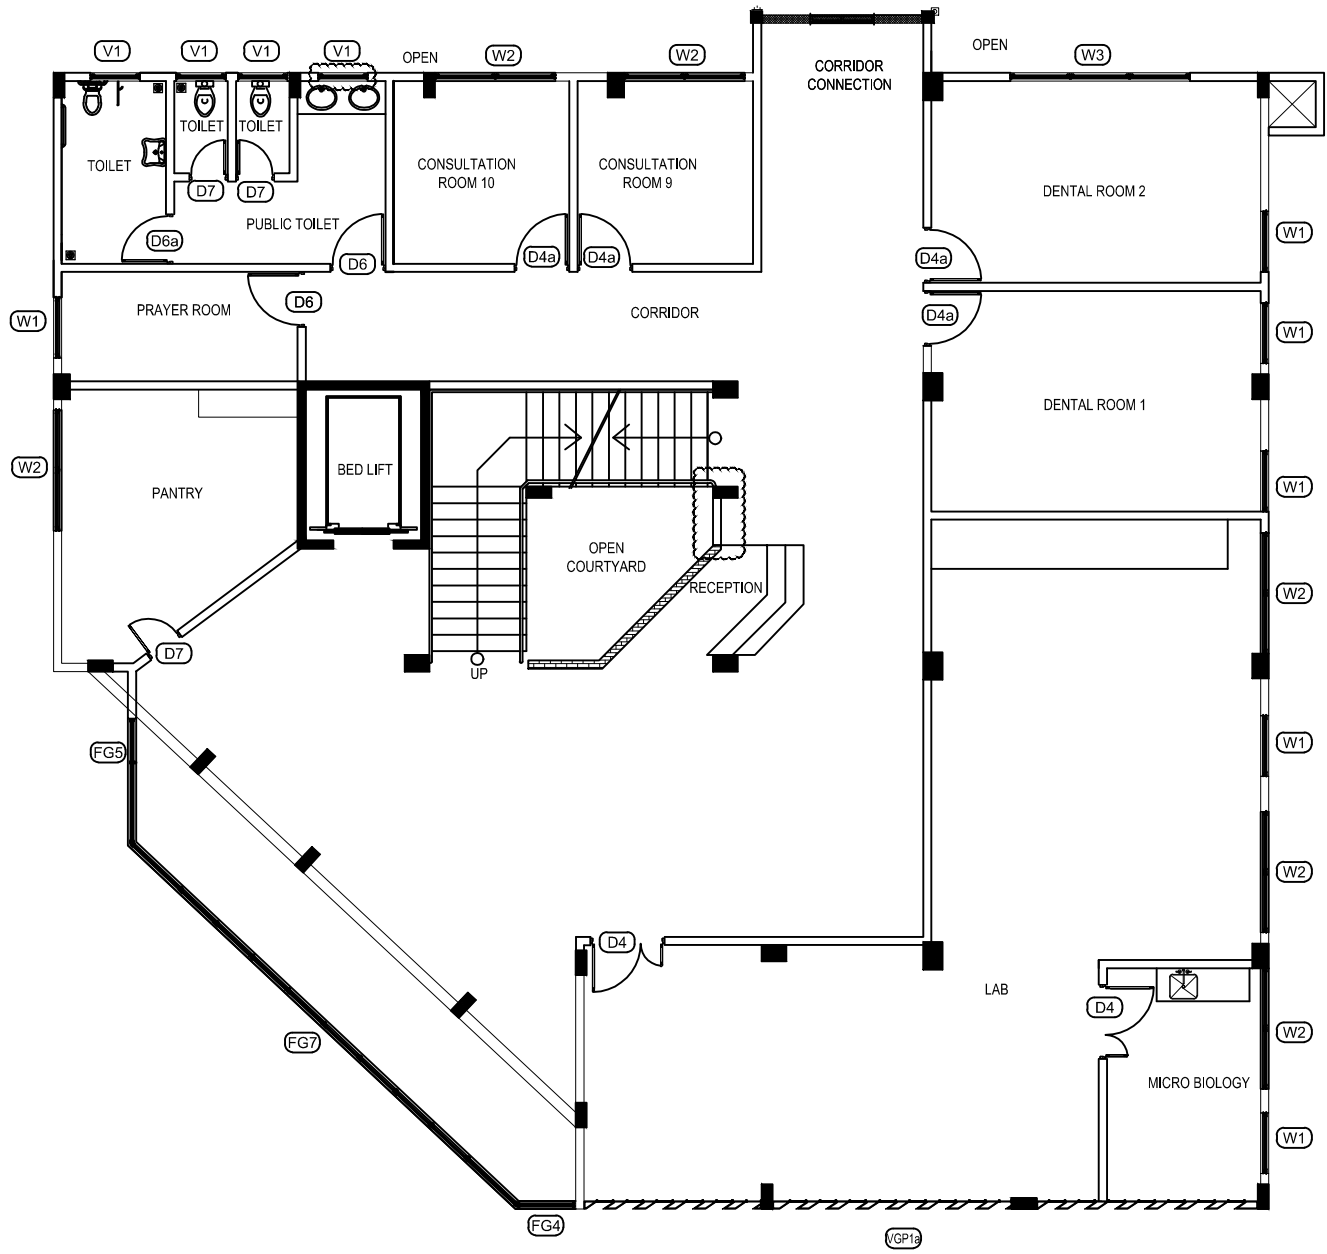

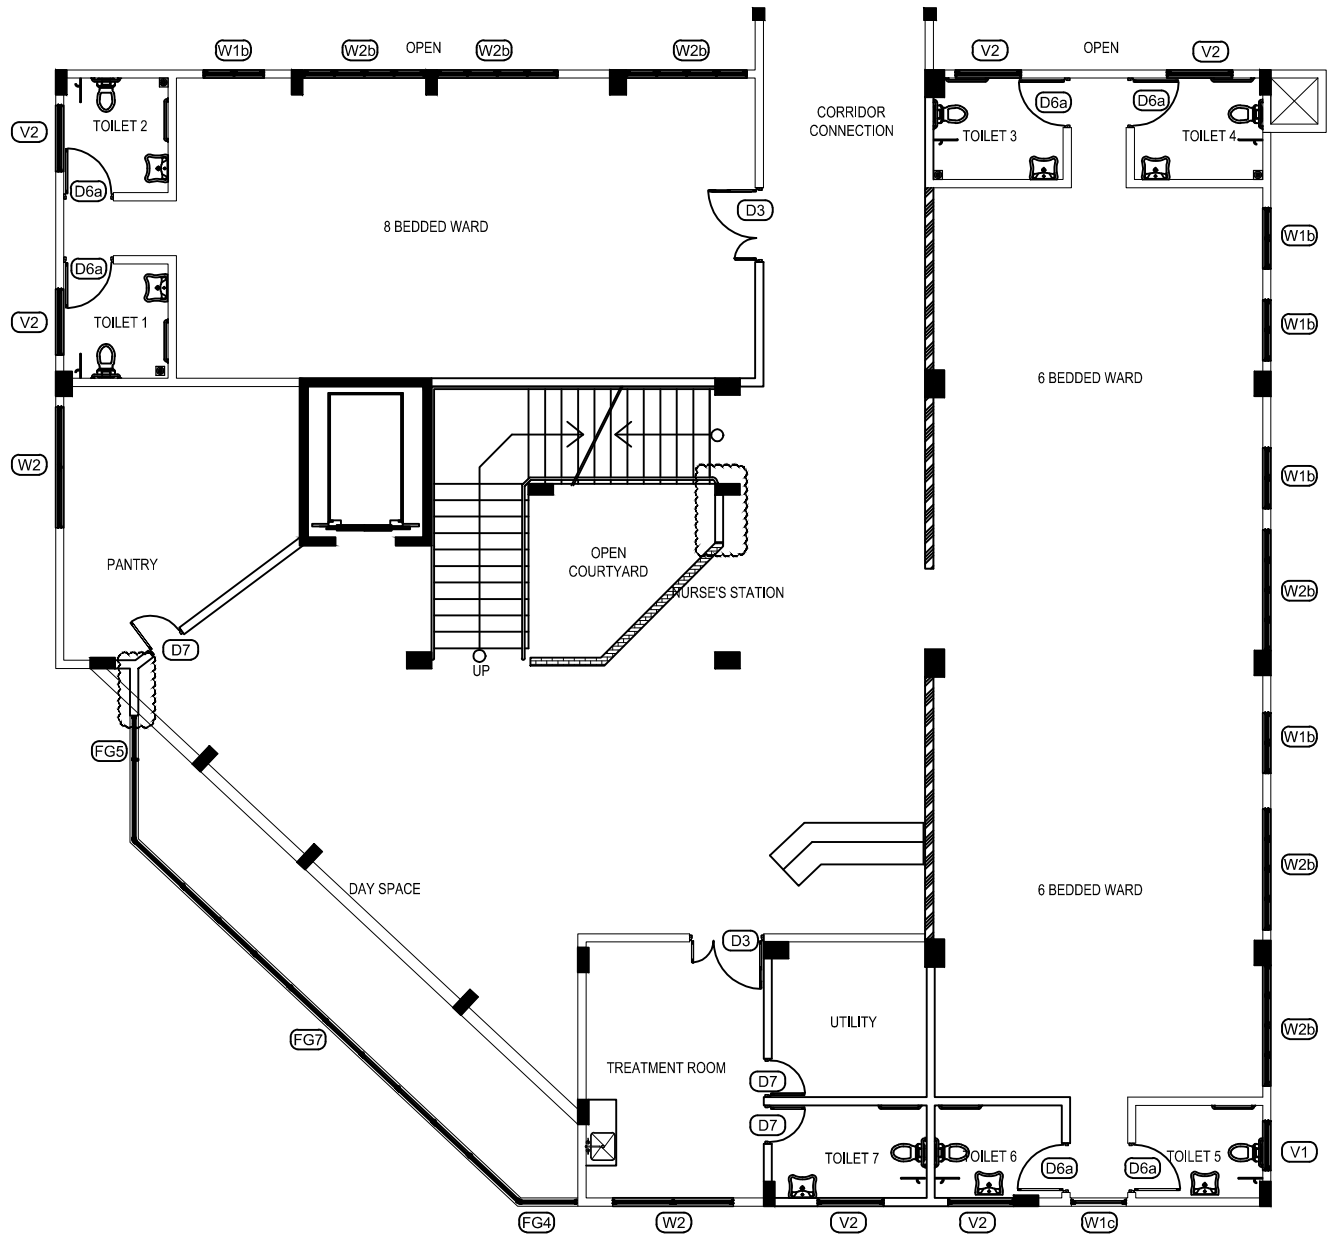


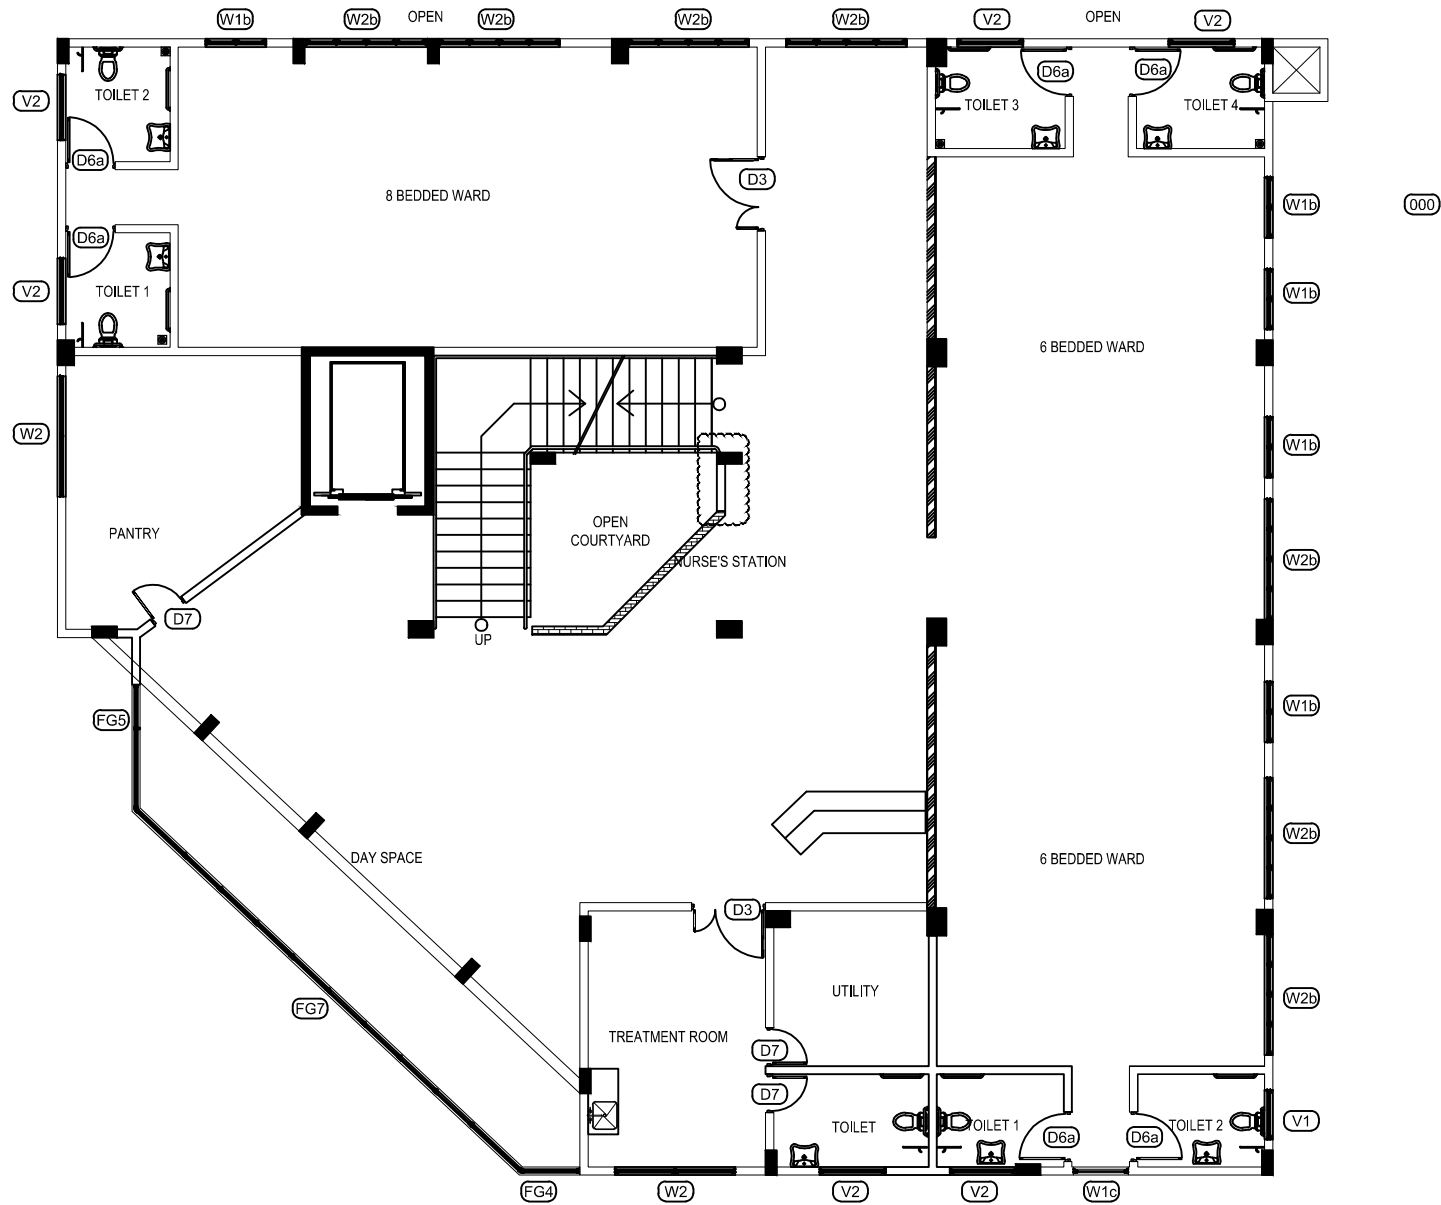

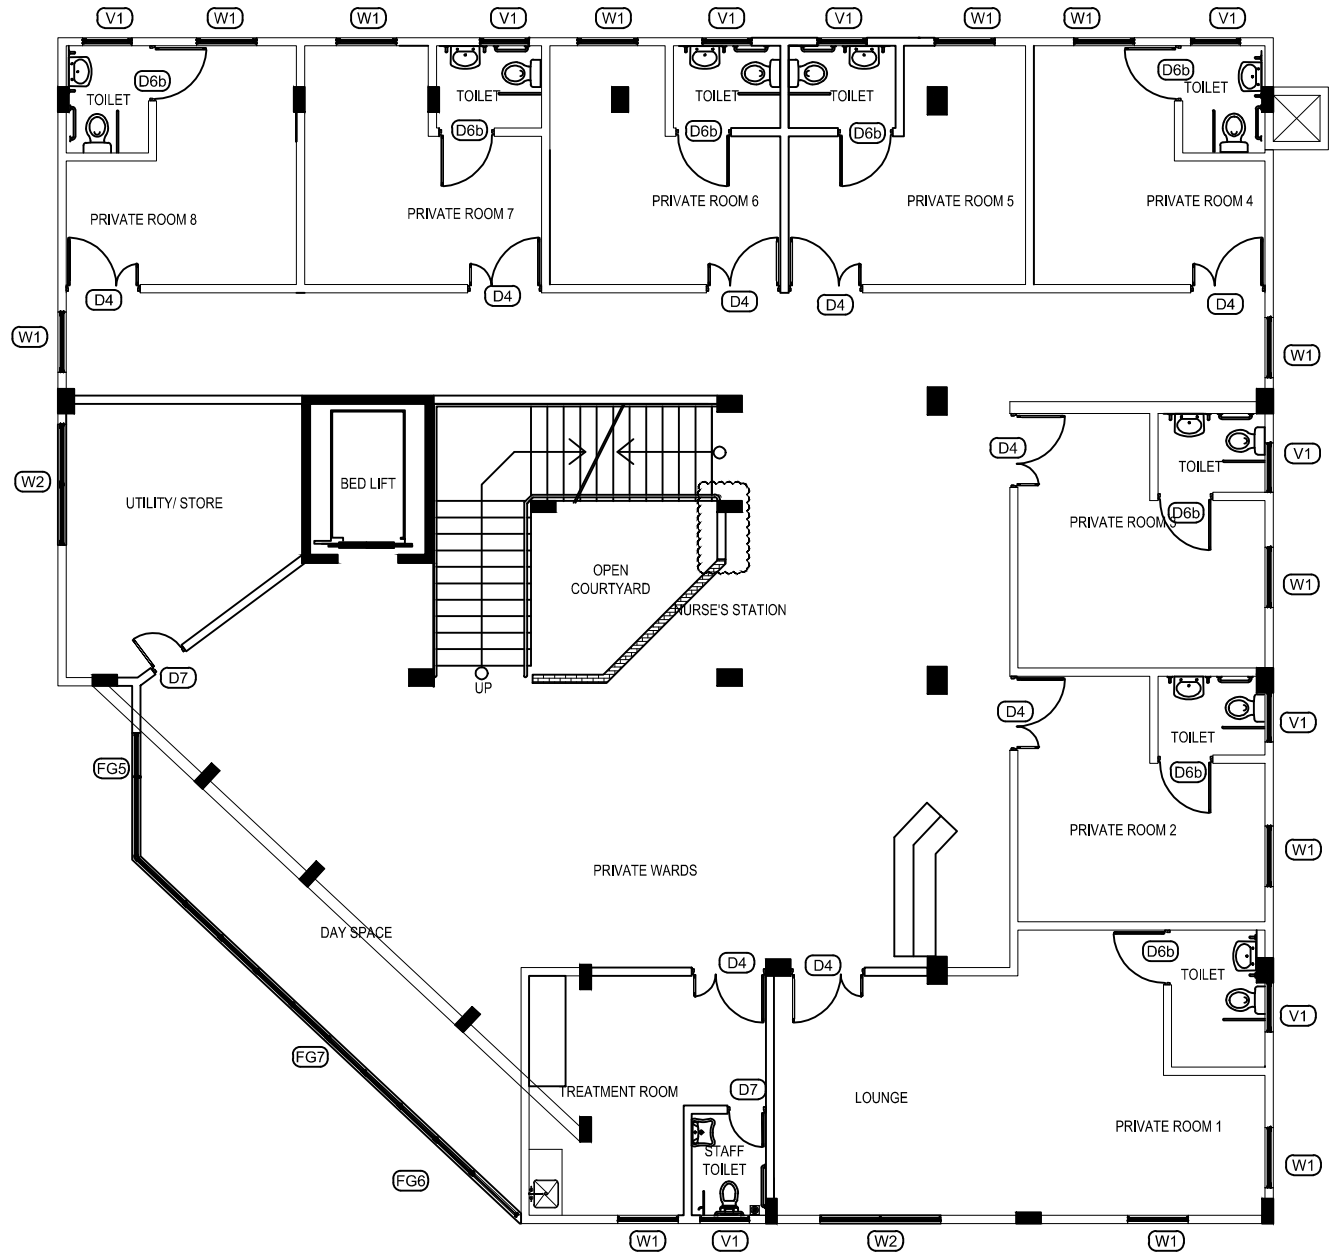


FOURTH FLOOR PLAN

SCALE 1:100

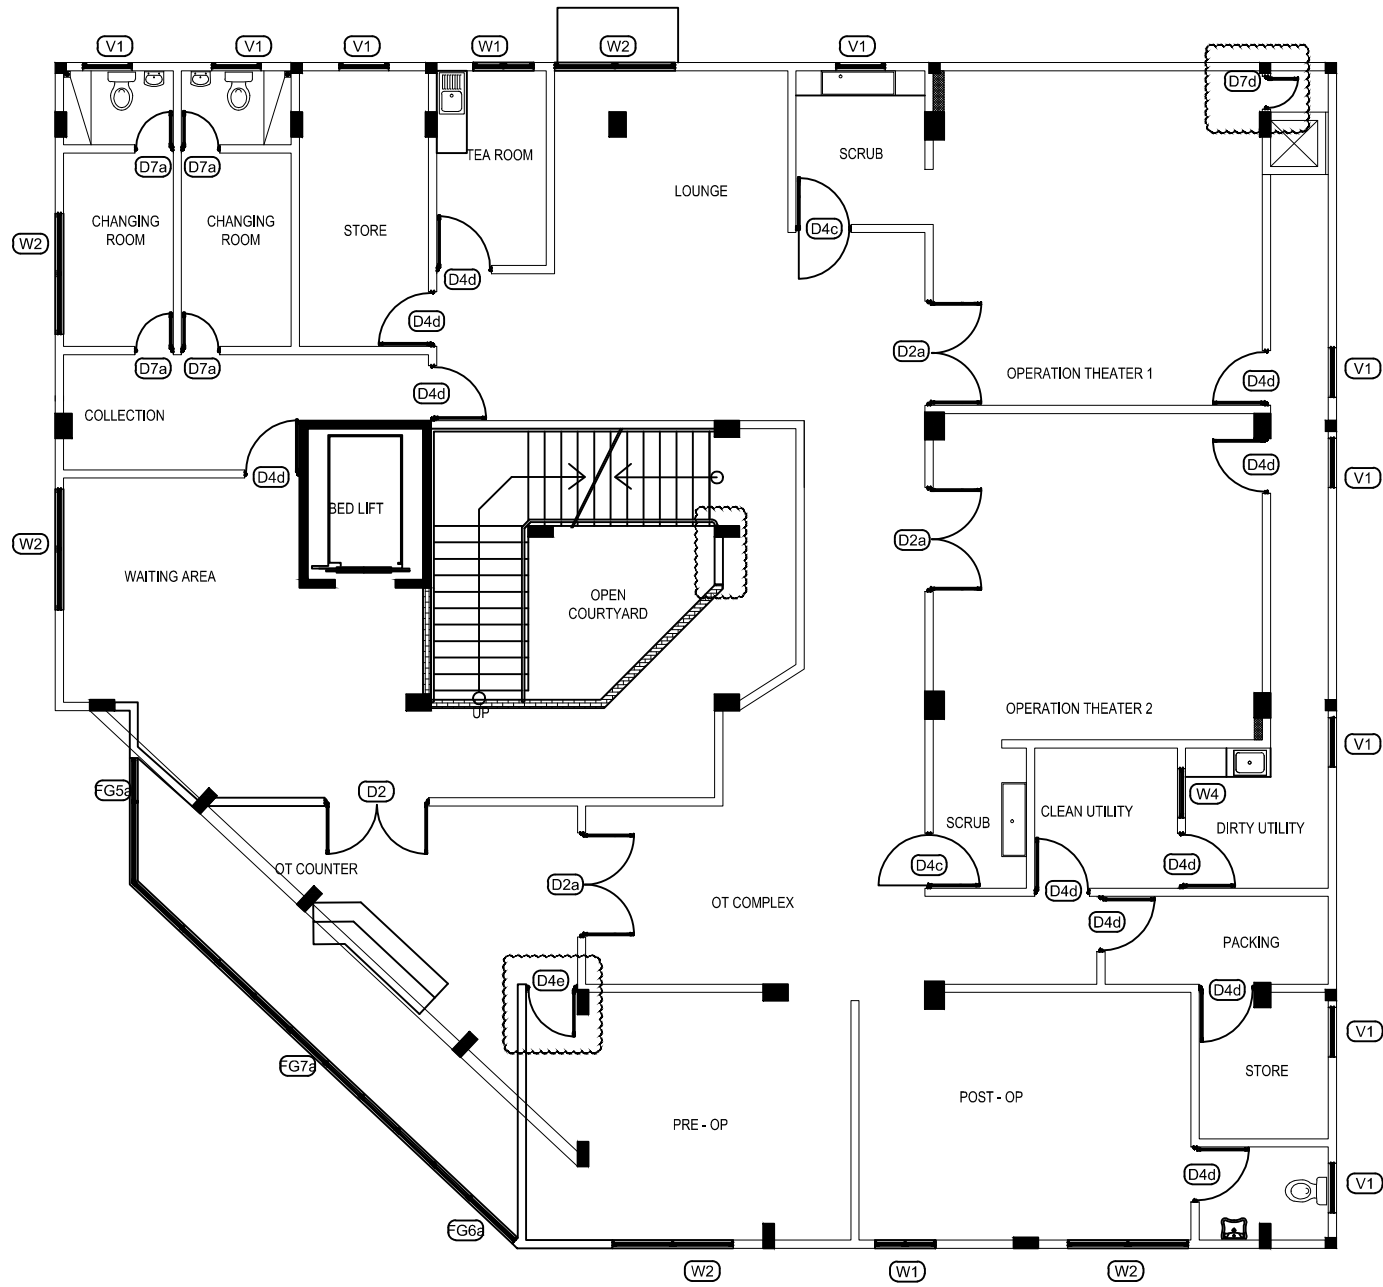

50X50 TIMBER BATTENS@600c/c
 LYSAGHT ROOFING SHEETS
 50X200 TIMBER RAFTERS@600c/c

SEE DETAIL C

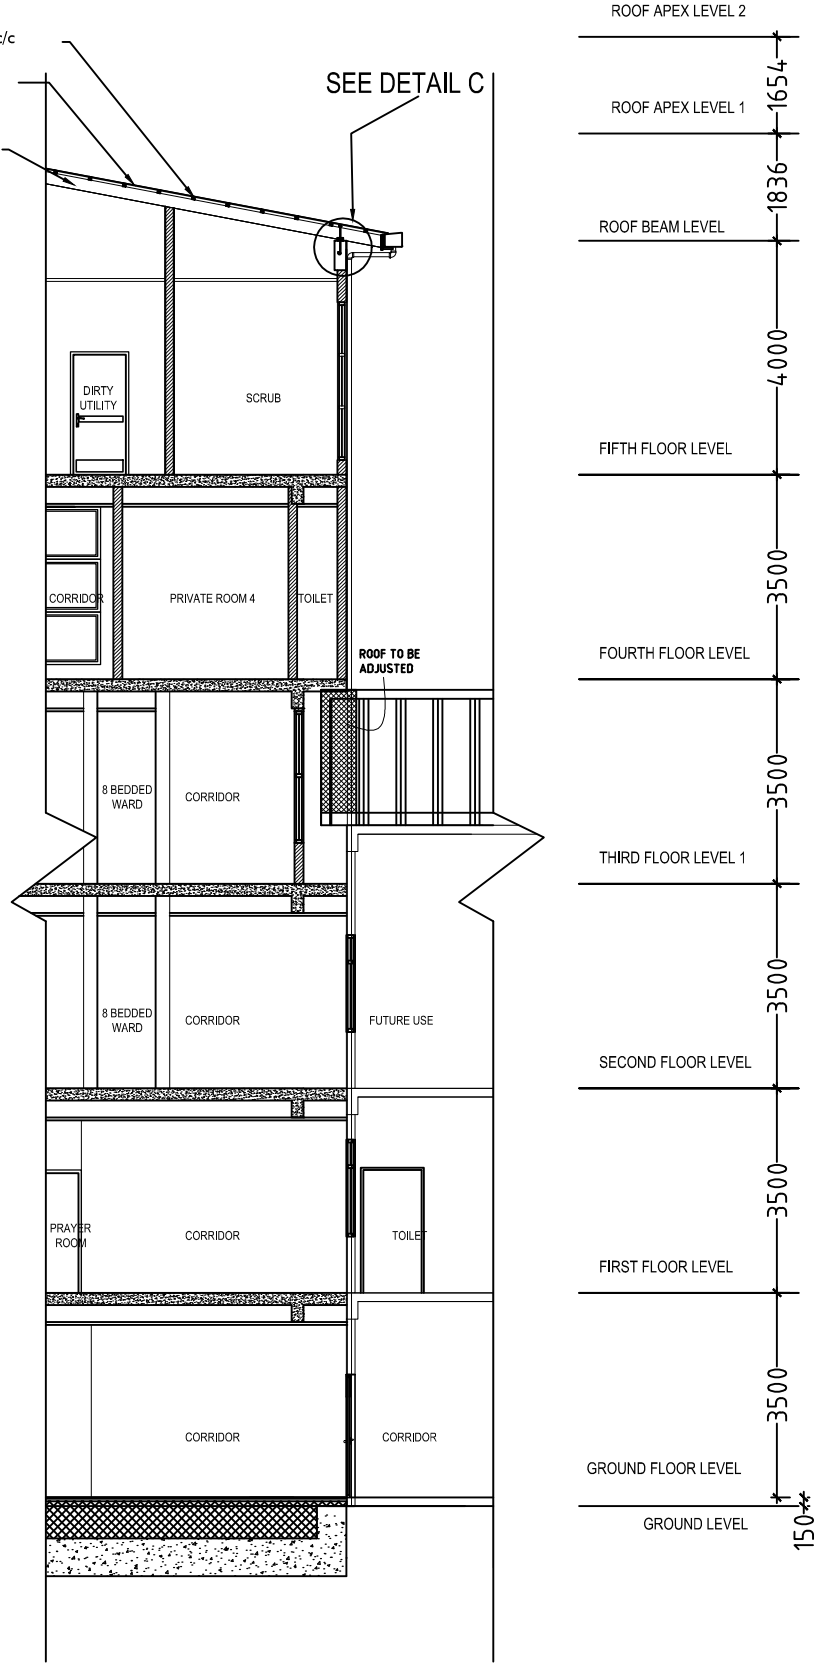

Building Hight