




11TH FLOOR PROPOSED NETWORK SOCKETS LAYOUT PLAN  
SCALE 1:200

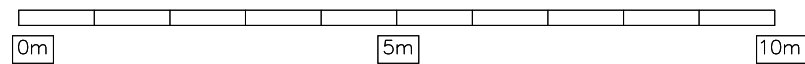

GENERAL NOTES  
All representations are the property of FAHI DHIRIULHUN CORPORATION LTD, and may not be reproduced without written permission.

FIRST ISSUED DATE: \_\_\_\_\_ DRAWN: \_\_\_\_\_  
LOCATION  
VELAANAAGE BUILDING  
PROJECT TITLE  
INTERIOR DESIGN

CLIENT  
-  
JOB NUMBER  
-  
DRAFTED BY  
HAYYAN & AZEEM  
STAGE  
-

ARCHITECT  
-  
STRUCTURAL ENGINEER  
-  
ARCHITECTURAL CHECKED BY  
-  
DATE:  
STRUCTURAL CHECKED BY  
-  
DATE:

NOTE

PAPER SIZE SCALE  
A3 AS GIVEN  
NO REVISION DETAIL DATE:  
NOTE 01

DRAWING NUMBER  
A022 - A024  
revision A