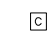
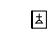
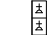
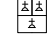
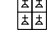


**LEGEND**

-  = 01 NOS NETWORK CABLE
-  = 01 GANG SOCKET
-  = 02 GANG SOCKET
-  = 03 GANG SOCKET
-  = 04 GANG SOCKET

**GROUND FLOOR NETWORK PLAN**  
SCALE 1:100



GENERAL NOTES  
All representations are the property of FAHI DHIRULHUN CORPORATION LTD, and may not be reproduced without written permission.

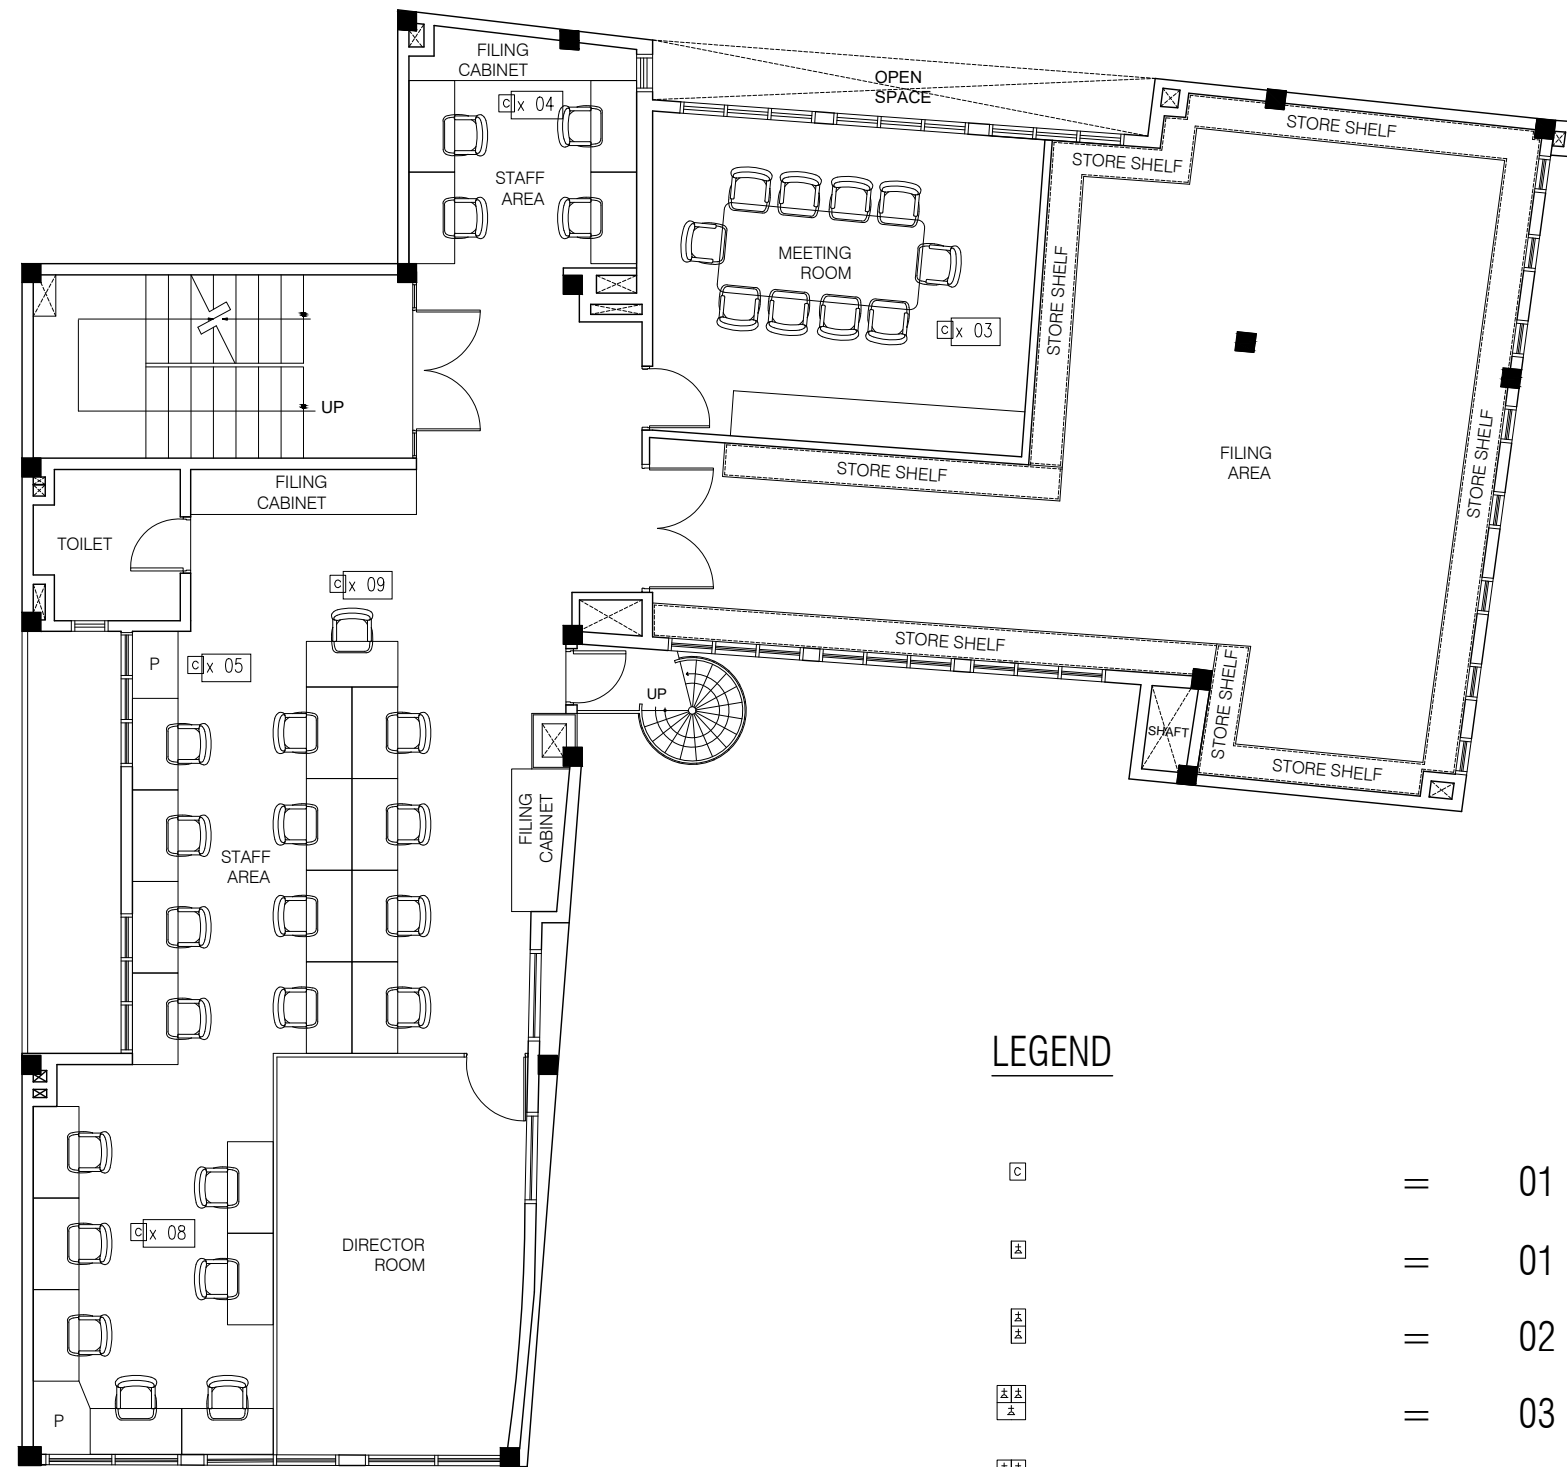
FIRST ISSUED DATE : \_\_\_\_\_ DRAWN : \_\_\_\_\_  
LOCATION  
WATERFRONT BUILDING  
PROJECT TITLE  
INTERIOR DESIGN CONCEPT

CLIENT  
-  
JOB NUMBER  
-  
DRAFTED BY  
-  
STAGE  
-




 
 
ARCHITECT  
-  
STRUCTURAL ENGINEER  
-  
ARCHITECTURAL CHECKED BY  
-  
DATE: \_\_\_\_\_  
STRUCTURAL CHECKED BY  
-  
DATE: \_\_\_\_\_

NOTE

PAPER SIZE SCALE  
A3 AS GIVEN  
NO REVISION DETAIL DATE : \_\_\_\_\_  
NOTE 01  
DRAWING NUMBER  
A017 - A024  
revision **A**



**LEGEND**

-  = 01 NOS NETWORK CABLE
-  = 01 GANG SOCKET
-  = 02 GANG SOCKET
-  = 03 GANG SOCKET
-  = 04 GANG SOCKET

**FIRST FLOOR NETWORK PLAN**  
SCALE 1:100



**GENERAL NOTES**  
All representations are the property of FAHI DHIRIULHUN CORPORATION LTD, and may not be reproduced without written permission.

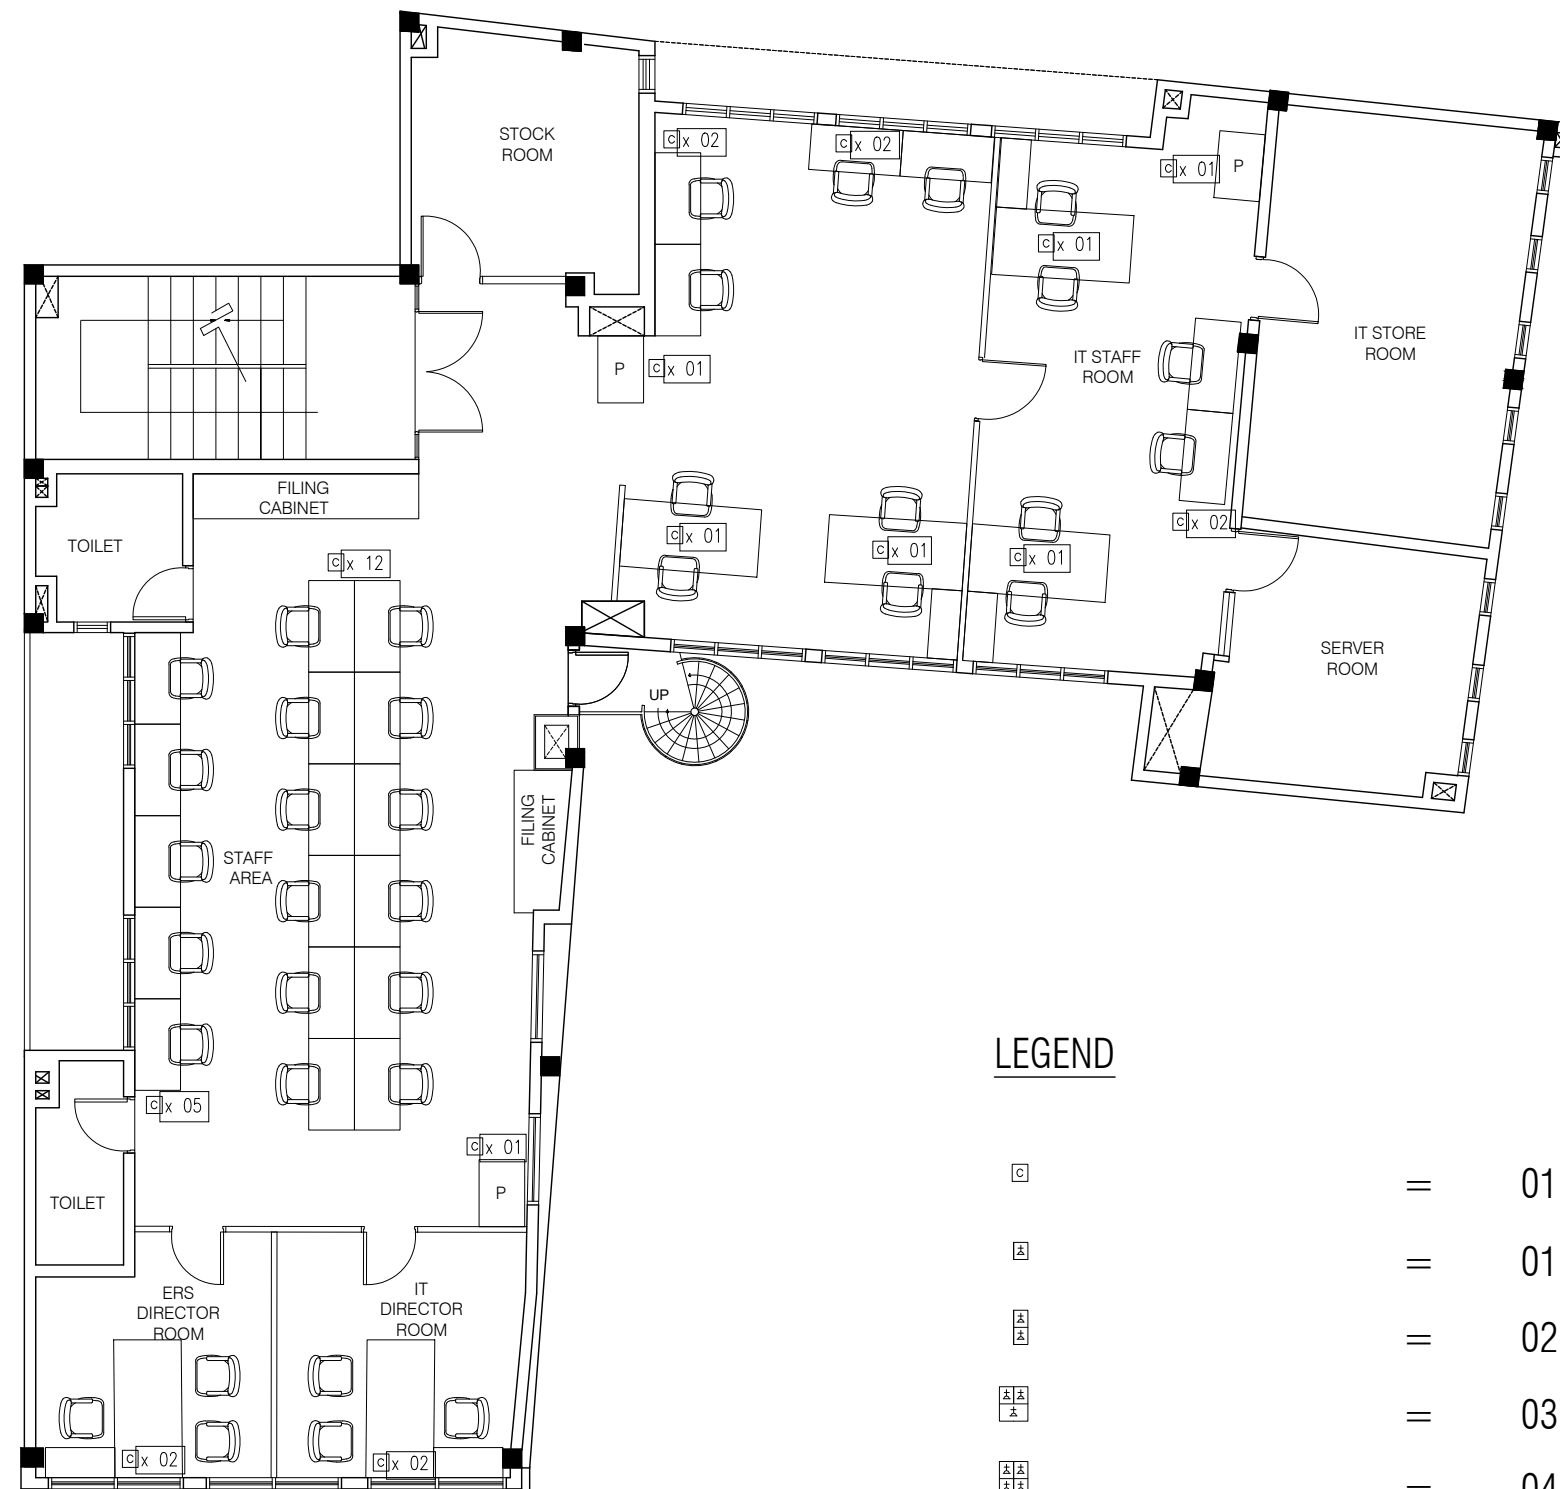
FIRST ISSUED DATE: \_\_\_\_\_ DRAWN: \_\_\_\_\_  
LOCATION  
WATERFRONT BUILDING  
PROJECT TITLE  
INTERIOR DESIGN CONCEPT

CLIENT  
-  
JOB NUMBER  
-  
DRAFTED BY  
-  
STAGE  
-

 


 

ARCHITECT  
-  
STRUCTURAL ENGINEER  
-  
ARCHITECTURAL CHECKED BY  
-  
DATE:  
STRUCTURAL CHECKED BY  
-  
DATE:

NOTE

PAPER SIZE SCALE  
A3 AS GIVEN  
NO REVISION DETAIL DATE:  
NOTE 01  
DRAWING NUMBER  
A018 - A024  
revision **A**



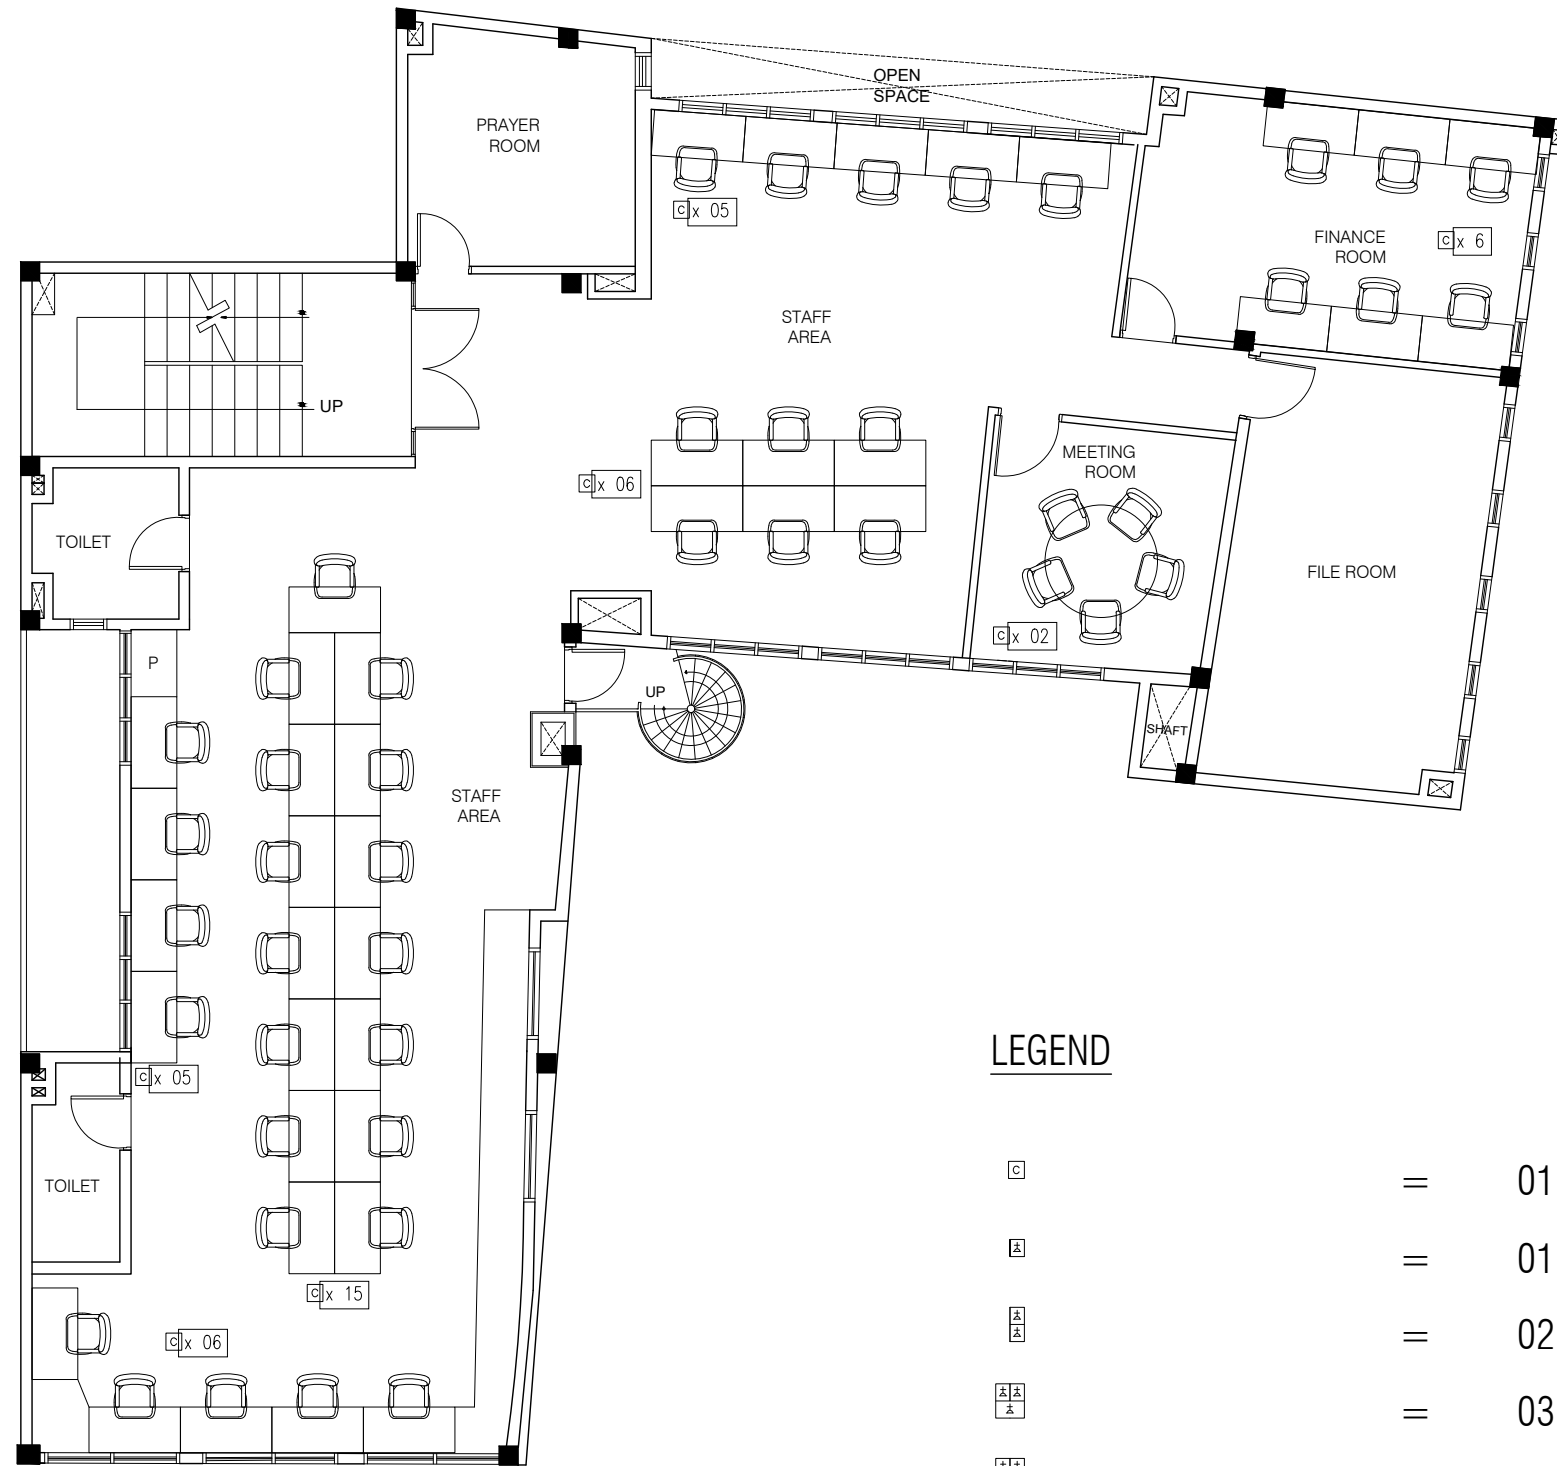
**LEGEND**

-  = 01 NOS NETWORK CABLE
-  = 01 GANG SOCKET
-  = 02 GANG SOCKET
-  = 03 GANG SOCKET
-  = 04 GANG SOCKET

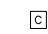
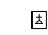
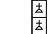
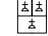
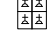
**SECOND FLOOR NETWORK PLAN**  
SCALE 1:100



<p><b>GENERAL NOTES</b> All representations are the property of FAHI DHIRULHUN CORPORATION LTD, and may not be reproduced without written permission.</p>	<p>FIRST ISSUED DATE: _____ DRAWN: _____</p> <p>LOCATION WATERFRONT BUILDING</p> <p>PROJECT TITLE INTERIOR DESIGN CONCEPT</p>	<p>CLIENT -</p> <p>JOB NUMBER -</p> <p>DRAFTED BY _____</p> <p>STAGE -</p>	<p>ARCHITECT -</p> <p>STRUCTURAL ENGINEER -</p> <p>ARCHITECTURAL CHECKED BY -</p> <p>DATE: STRUCTURAL CHECKED BY -</p> <p>DATE: -</p>	<p>NOTE</p>	<p>PAPER SIZE SCALE A3 AS GIVEN</p> <p>NO REVISION DETAIL DATE:</p> <p>NOTE 01</p> <p>DRAWING NUMBER A019 - A024</p> <p>revision <b>A</b></p>
---	---	--	---	-------------	---



**LEGEND**

-  = 01 NOS NETWORK CABLE
-  = 01 GANG SOCKET
-  = 02 GANG SOCKET
-  = 03 GANG SOCKET
-  = 04 GANG SOCKET

**THIRD FLOOR NETWORK PLAN**  
SCALE 1:100



GENERAL NOTES  
All representations are the property of FAHI DHIRIULHUN CORPORATION LTD, and may not be reproduced without written permission.

FIRST ISSUED DATE : \_\_\_\_\_ DRAWN : \_\_\_\_\_  
LOCATION  
WATERFRONT BUILDING  
PROJECT TITLE  
INTERIOR DESIGN CONCEPT

CLIENT  
-  
JOB NUMBER  
-  
DRAFTED BY  
-  
STAGE  
-

ARCHITECT  
-  
STRUCTURAL ENGINEER  
-  
ARCHITECTURAL CHECKED BY  
-  
DATE:  
STRUCTURAL CHECKED BY  
-  
DATE:

NOTE

PAPER SIZE SCALE  
A3 AS GIVEN  
NO REVISION DETAIL DATE :  
NOTE 01

DRAWING NUMBER  
A020 - A024  
revision **A**