


# ROOF BEAM PLAN

SCALE: 1 : 100

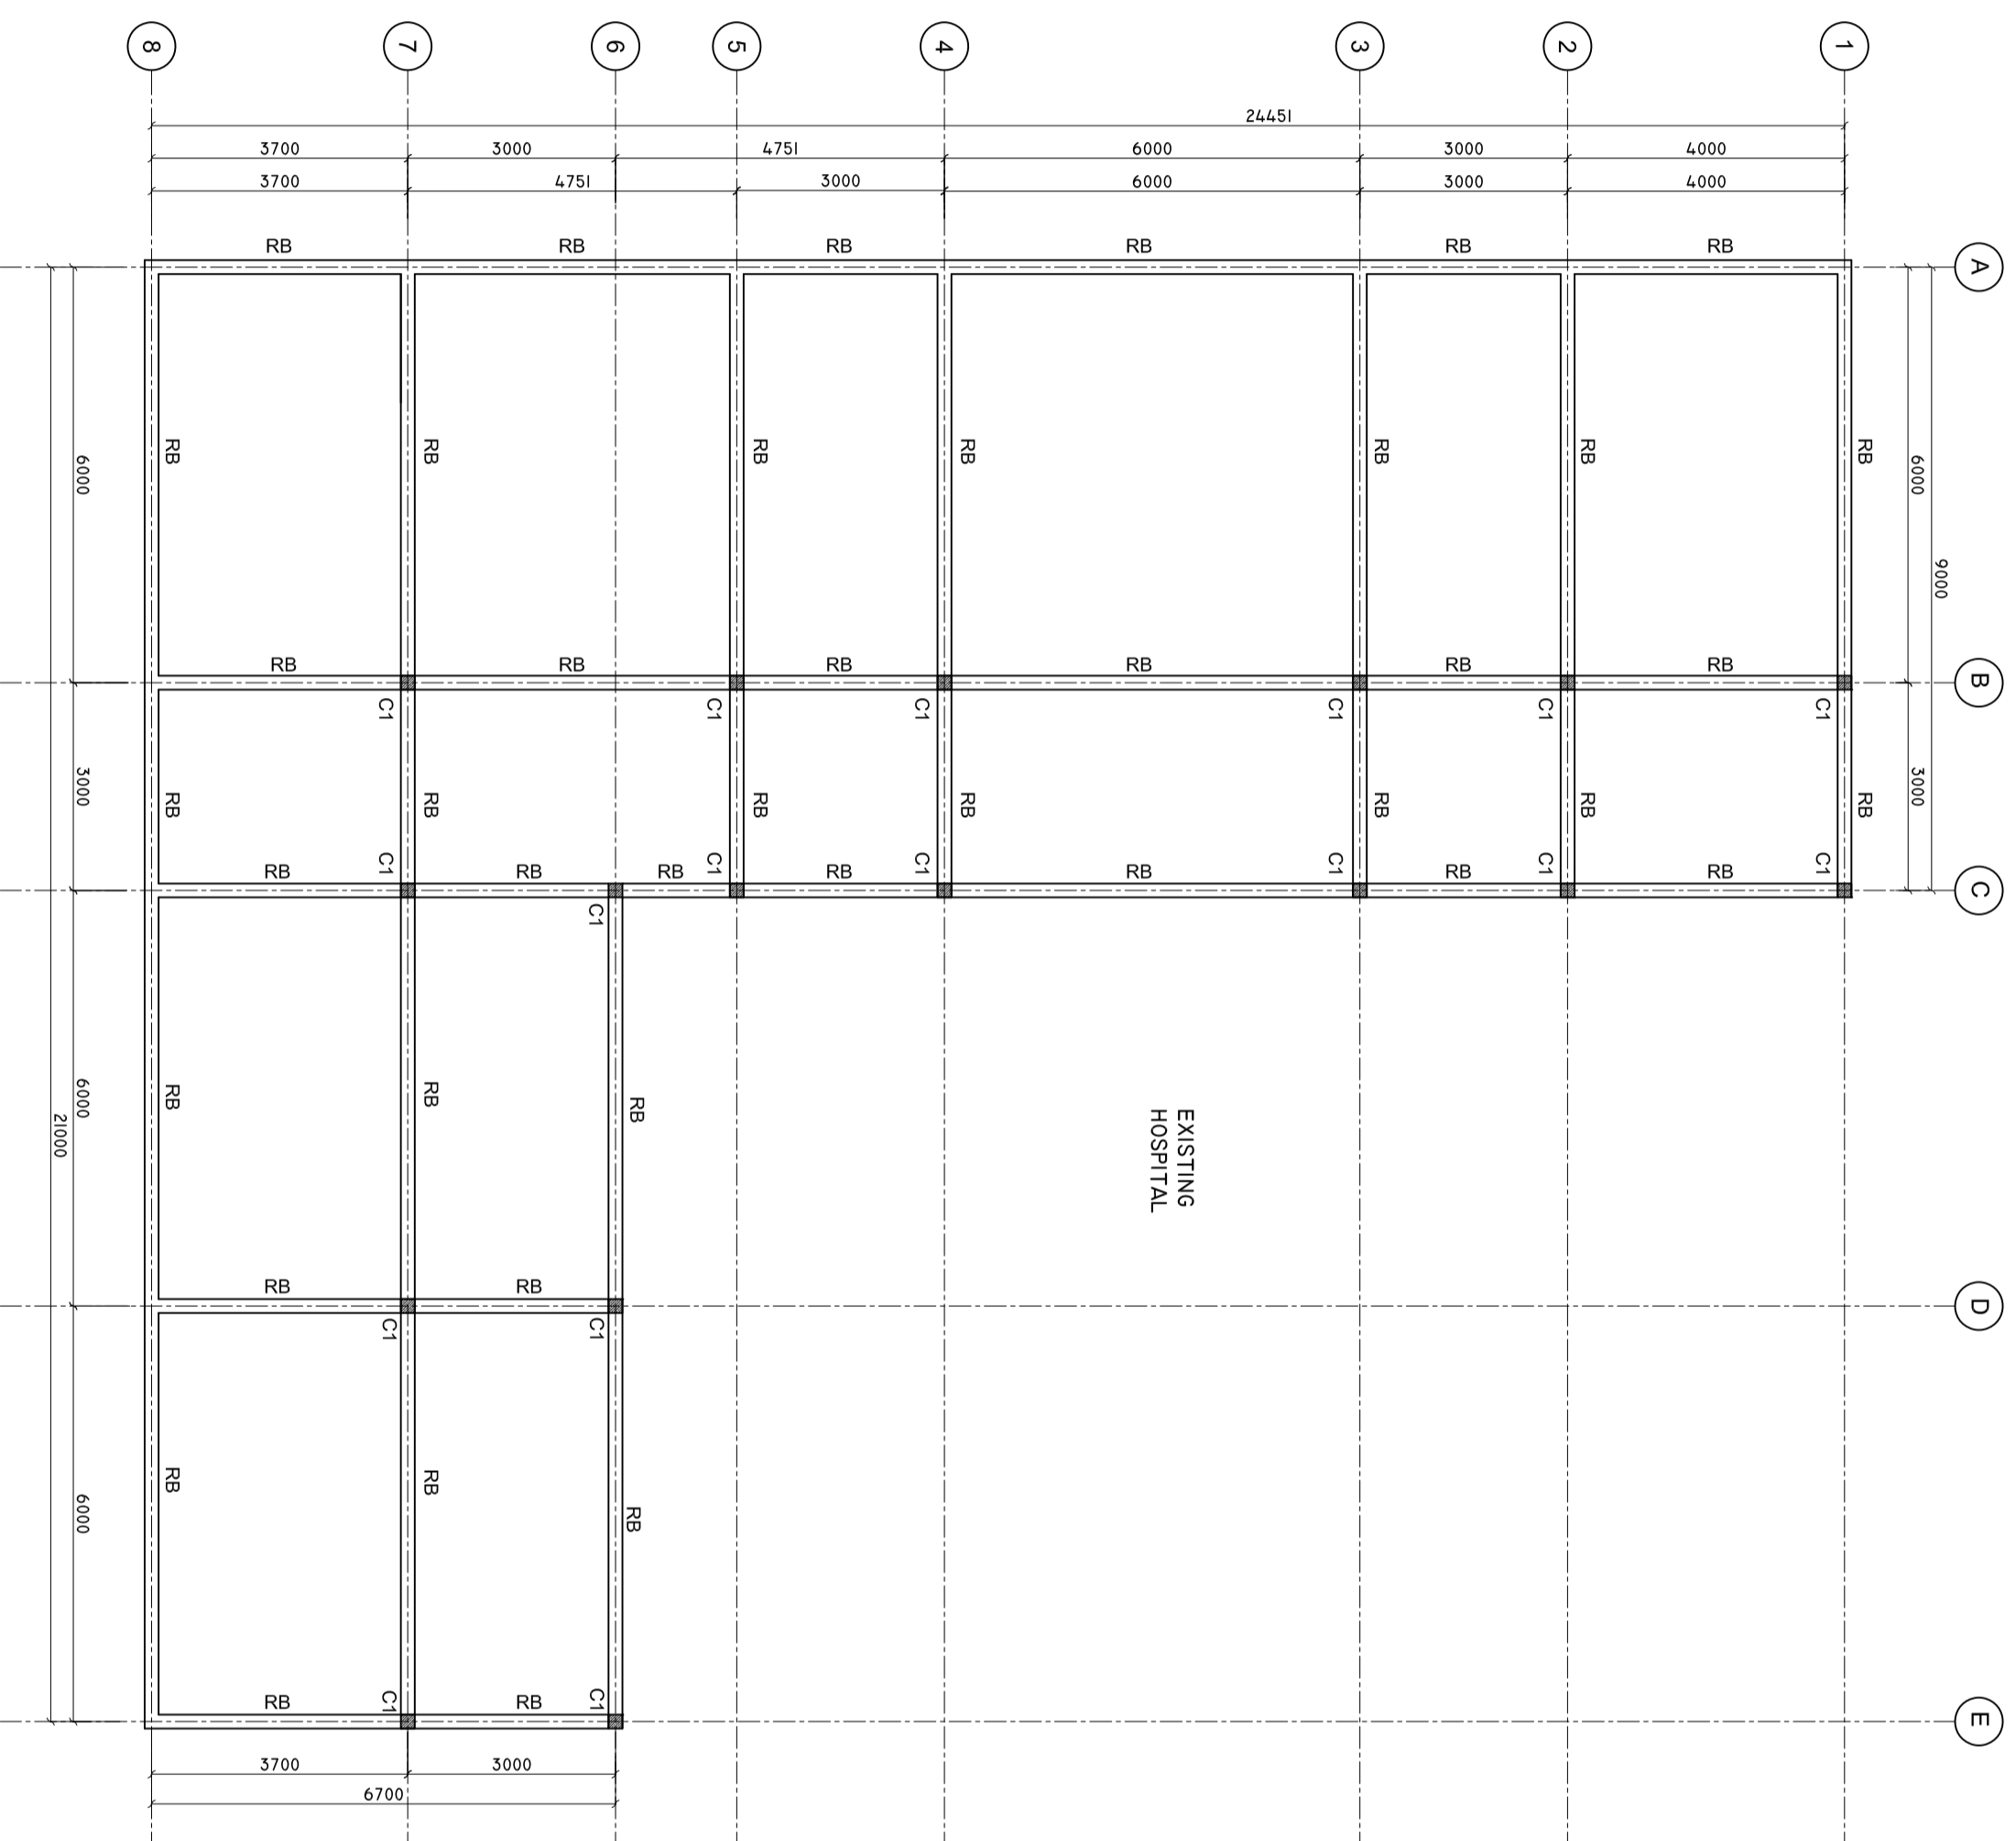

SHEET CONTENTS :

REVISION NOTES:

PROJECT:  
CONSTRUCTION OF  
EXTENSION WING

CLIENT:  
MINISTRY OF HEALTH

LOCATION:  
B. EYDAHUSHI

CONTENTS: AS GIVEN

PROJECT MANAGER:

DESIGNER: ARIZ

CIVIL/STR. ENGINEER

SUPERVED BY: -

DRAWN BY: ARIZ

CHECKED BY:


DATE : JAN 2020 /

SHEET NO. : /

PAPER SIZE: A2

# CROSS SECTION X-X

SCALE: 1 : 50

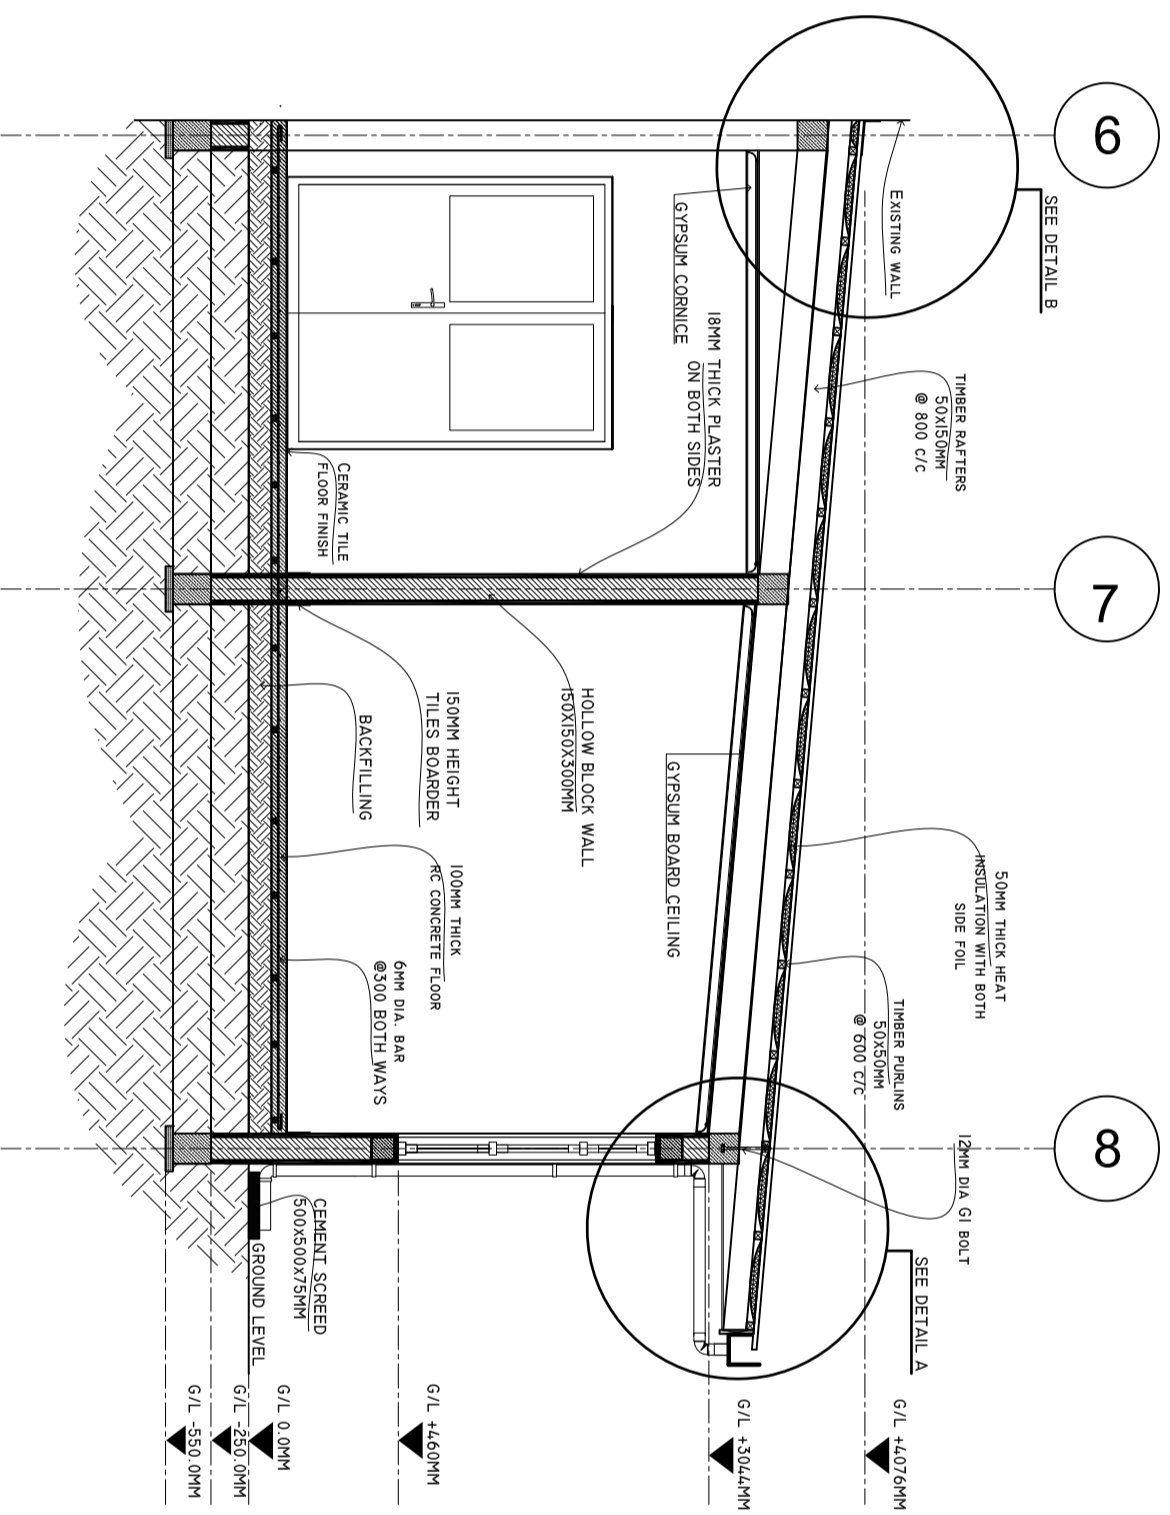

SHEET CONTENTS :

REVISION NOTES:

PROJECT:  
CONSTRUCTION OF  
EXTENSION WING

CLIENT:  
MINISTRY OF HEALTH

LOCATION:  
B. EYDAFUSHI

CONTENTS: AS GIVEN

PROJECT MANAGER:

DESIGNER: ARIZ

CIVIL/STR. ENGINEER

SUPERVED BY: -

DRAWN BY: ARIZ

CHECKED BY: -


DATE : JAN 2020

SHEET NO. : /


PAPER SIZE: A2

# DETAILS R/C


## SCALE: 1 : 25

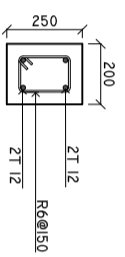


TIE BEAM (TB)

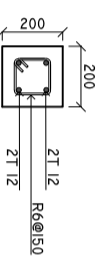


ROOF BEAM (RB)

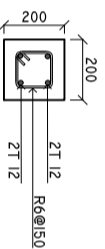

COLUMN (C1)

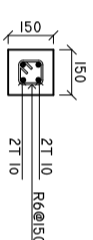

LINTEL BEAM

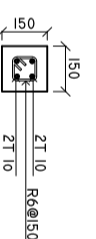

SILL BEAM

MINIMUM 50MM COVER BELOW GROUND LEVEL	ALL BAR BENDING & OVERLAPS AS PER ACTUAL BS STANDARD.
MINIMUM 30MM COVER ABOVE GROUND LEVEL	

NOTE:  
LINTEL BEAMS TO BE LAID ABOVE AND BELOW ALL WINDOWS AND ALL DOORS.

SHEET CONTENTS :

REVISION NOTES:

PROJECT:  
CONSTRUCTION OF  
EXTENSION WING

CLIENT:  
MINISTRY OF HEALTH

LOCATION:  
B. EYDAFUSHI

CONTENTS: AS GIVEN

PROJECT MANAGER:

DESIGNER: ARZ

CIVIL/STR. ENGINEER

SUPERVED BY: -

DRAWN BY: ARZ


CHECKED BY: -

DATE : JAN 2020


SHEET NO. : /

PAPER SIZE: A2

**DETAIL B**  
SCALE: 1 : 10

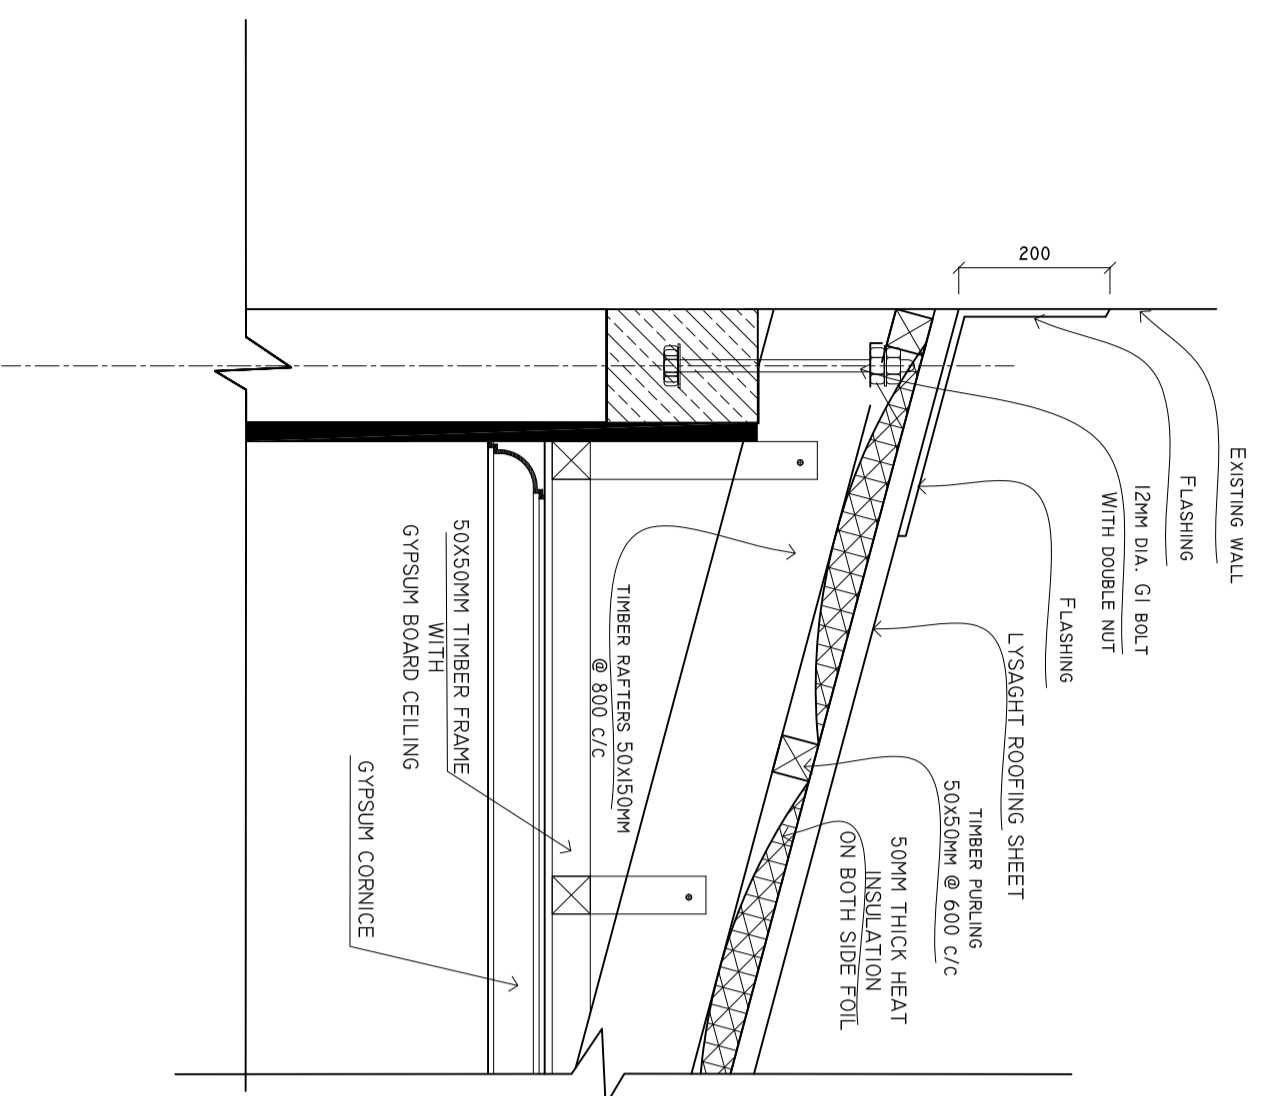

**DETAIL A**  
SCALE: 1 : 10

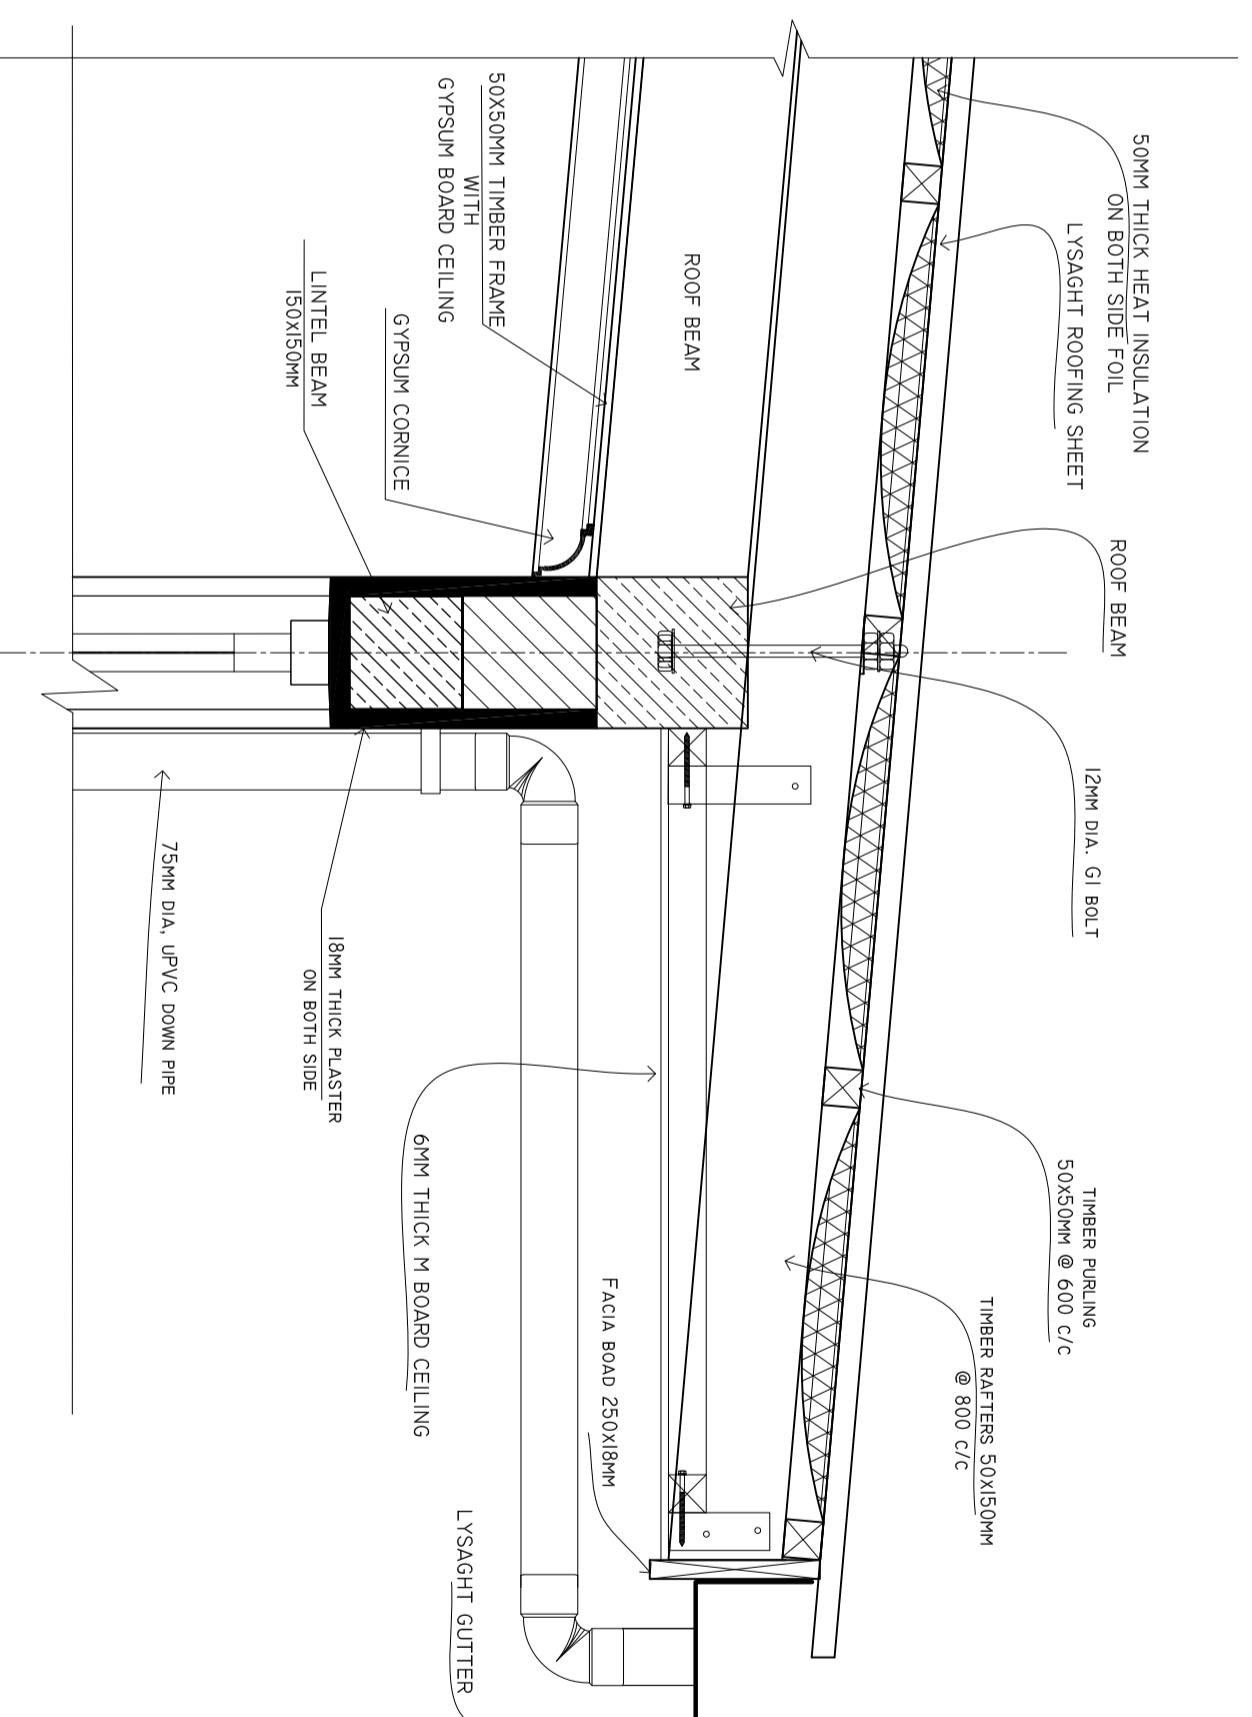

SHEET CONTENTS :

REVISION NOTES:

PROJECT:  
CONSTRUCTION OF  
EXTENSION WING

CLIENT:  
MINISTRY OF HEALTH

LOCATION:  
B. EYDAFUSHI

CONTENTS: AS GIVEN

PROJECT MANAGER:

DESIGNER: ARIZ

CIVIL/STR. ENGINEER:

SUPERVED BY: -

DRAWN BY: ARIZ

CHECKED BY: -


DATE : JAN 2020

SHEET NO. : /


PAPER SIZE: A2



**REGISTRATION COUNTER FRONT VIEW**  
SCALE: 1 : 10

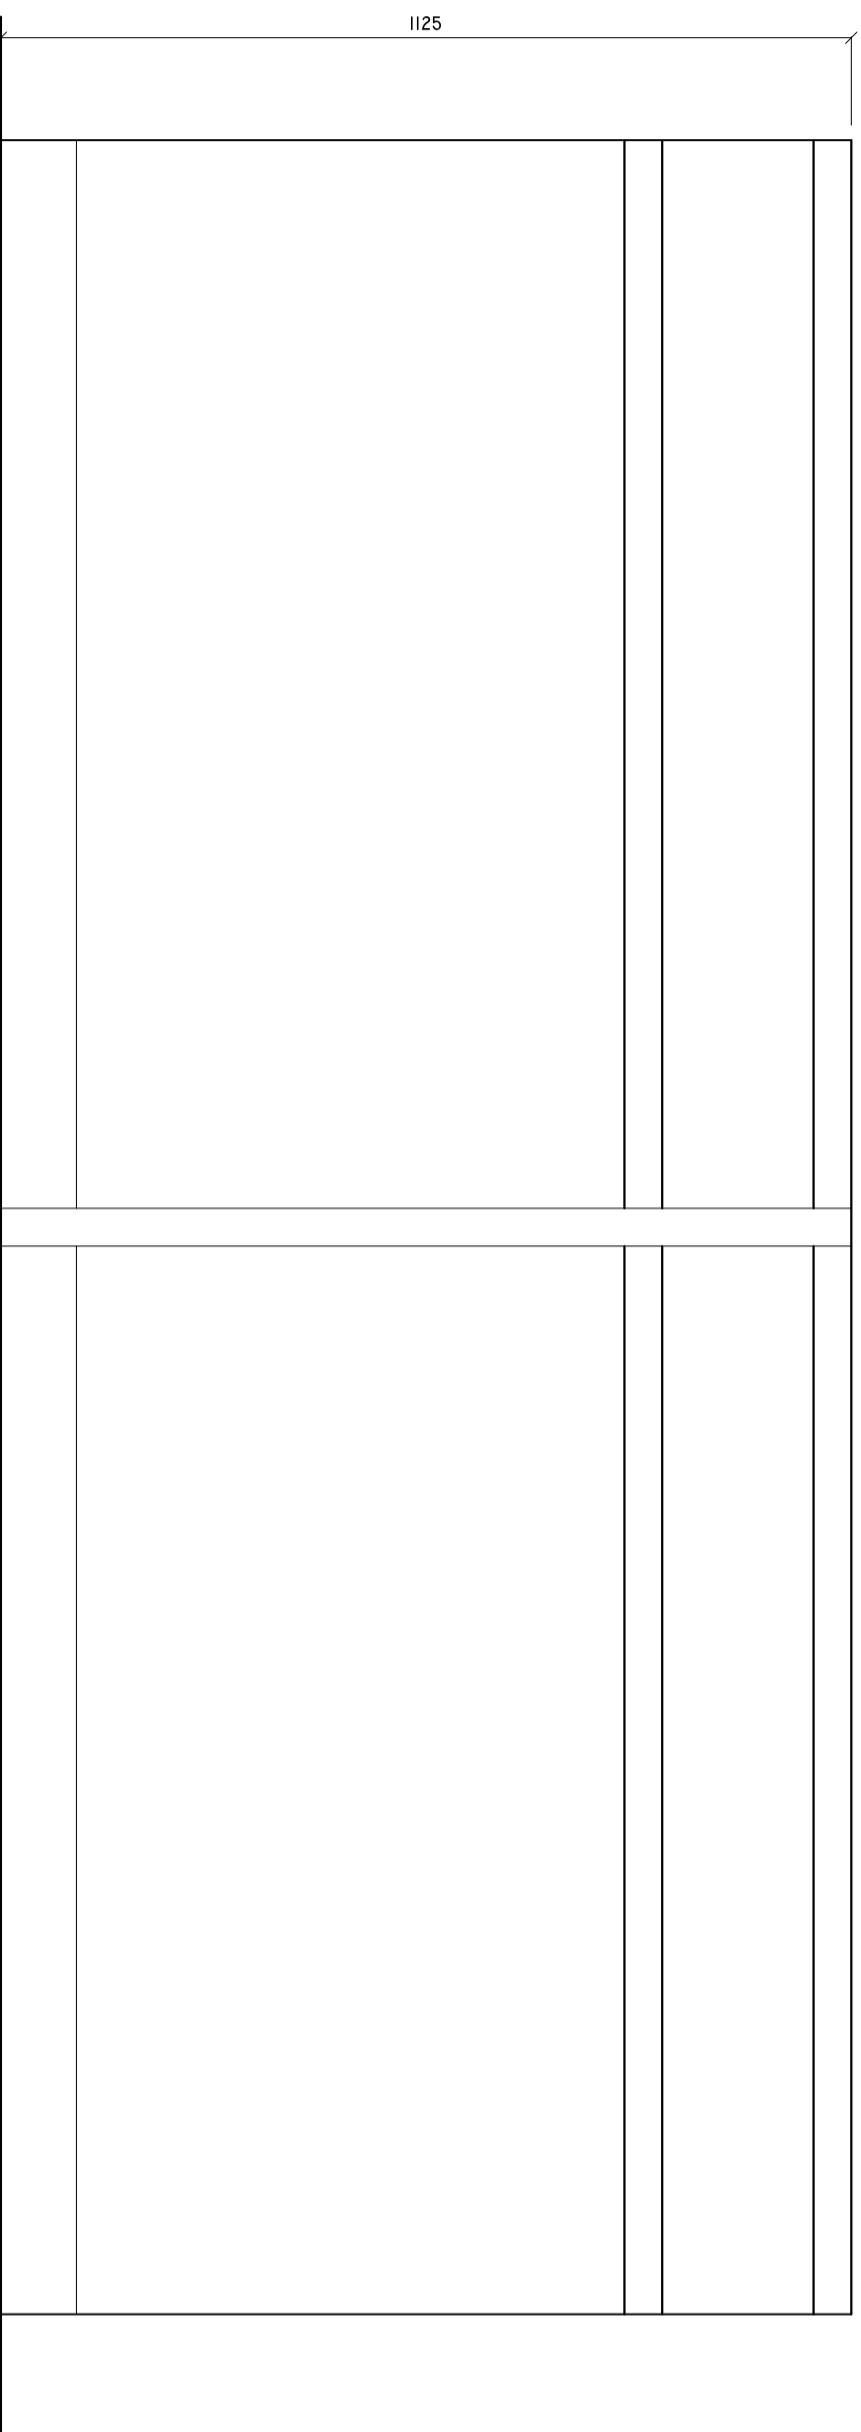

**REGISTRATION COUNTER PLAN**  
SCALE: 1 : 10

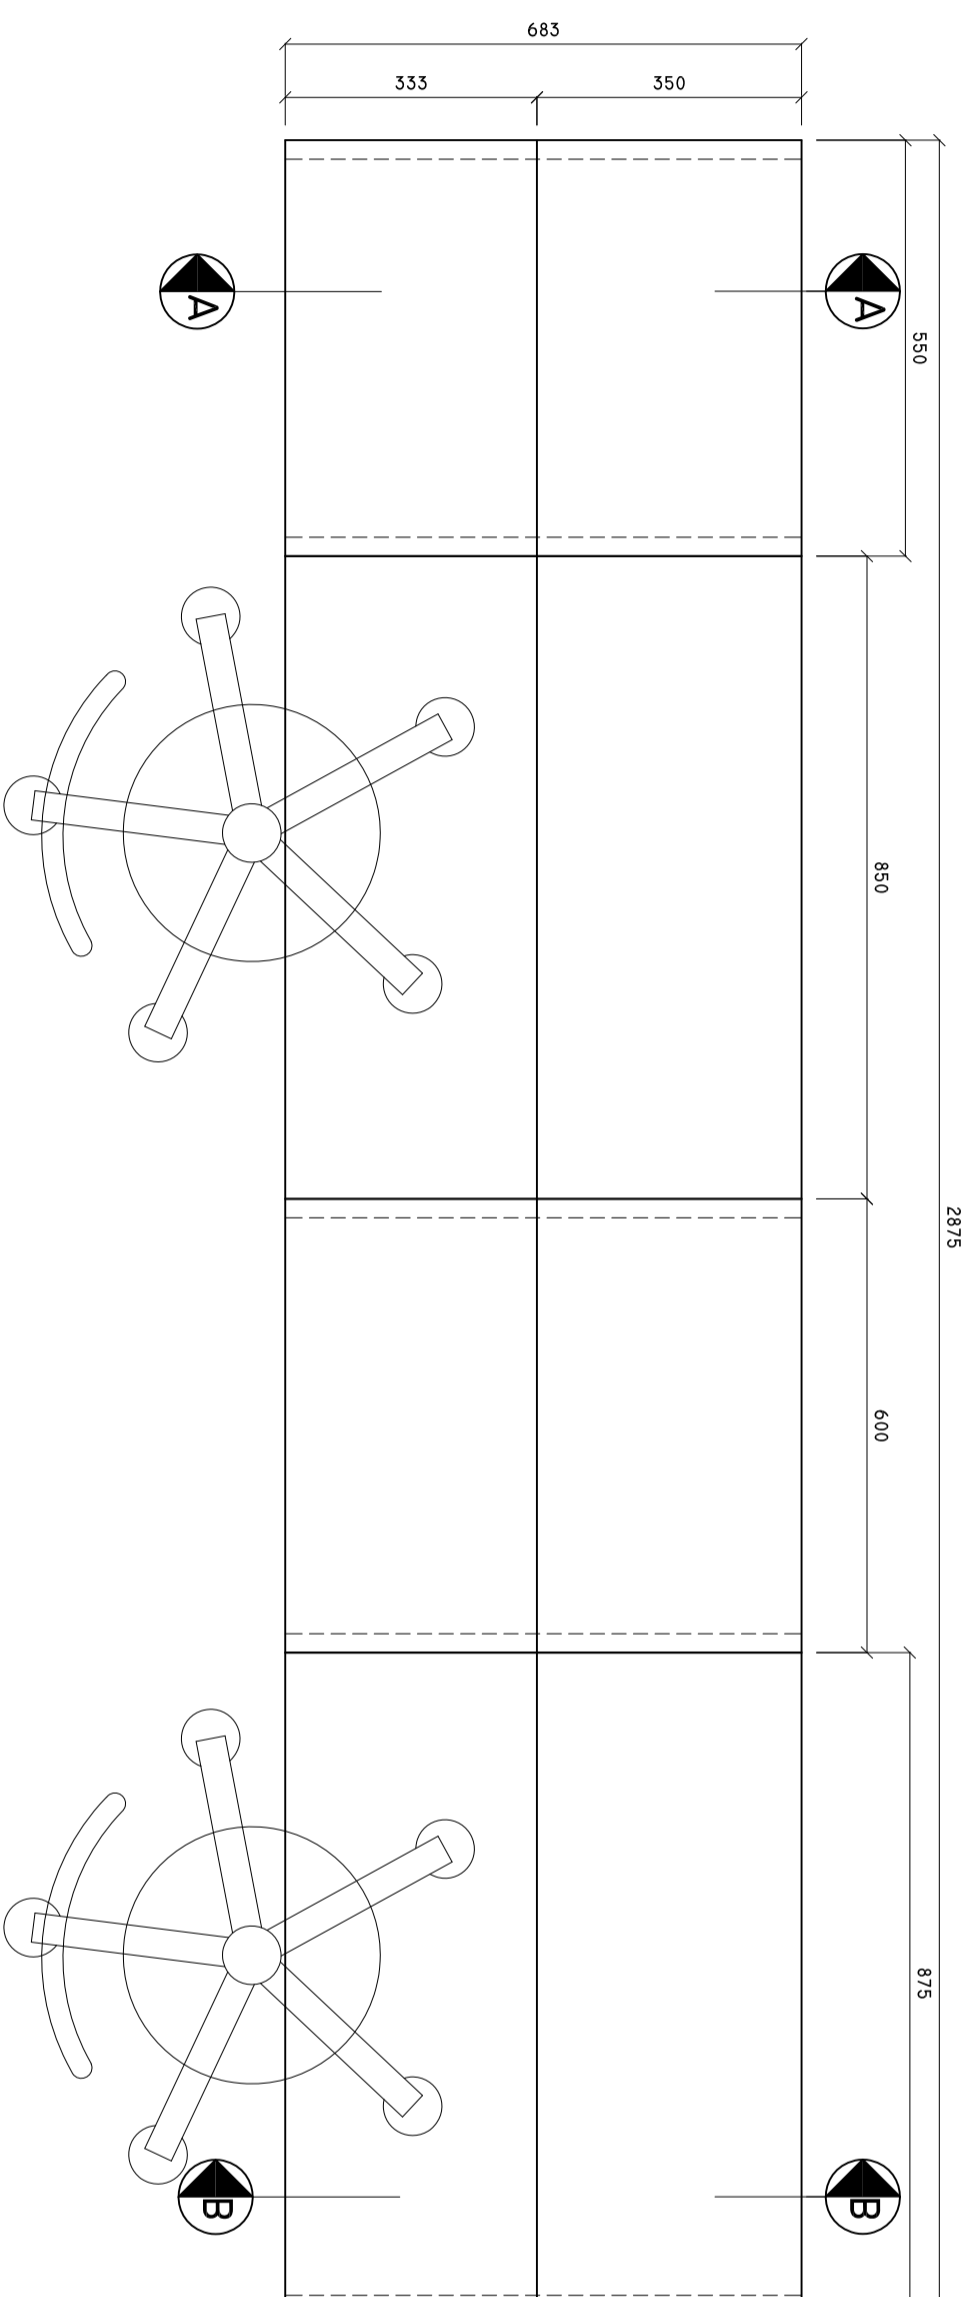

SHEET CONTENTS :

REVISION NOTES:

PROJECT:  
CONSTRUCTION OF  
EXTENSION WING

CLIENT:  
MINISTRY OF HEALTH

LOCATION:  
B. EYDAHUSHI

CONTENTS: AS GIVEN

PROJECT MANAGER:  
DESIGNER: ARIZ


CIVIL/STR. ENGINEER:  
SUPERVED BY: -

DRAWN BY: ARIZ  
CHECKED BY: -


DATE: JAN 2020  
SHEET NO. : /

PAPER SIZE: A2


**REGISTRATION COUNTER SECTION A-A**  
SCALE: 1 : 10

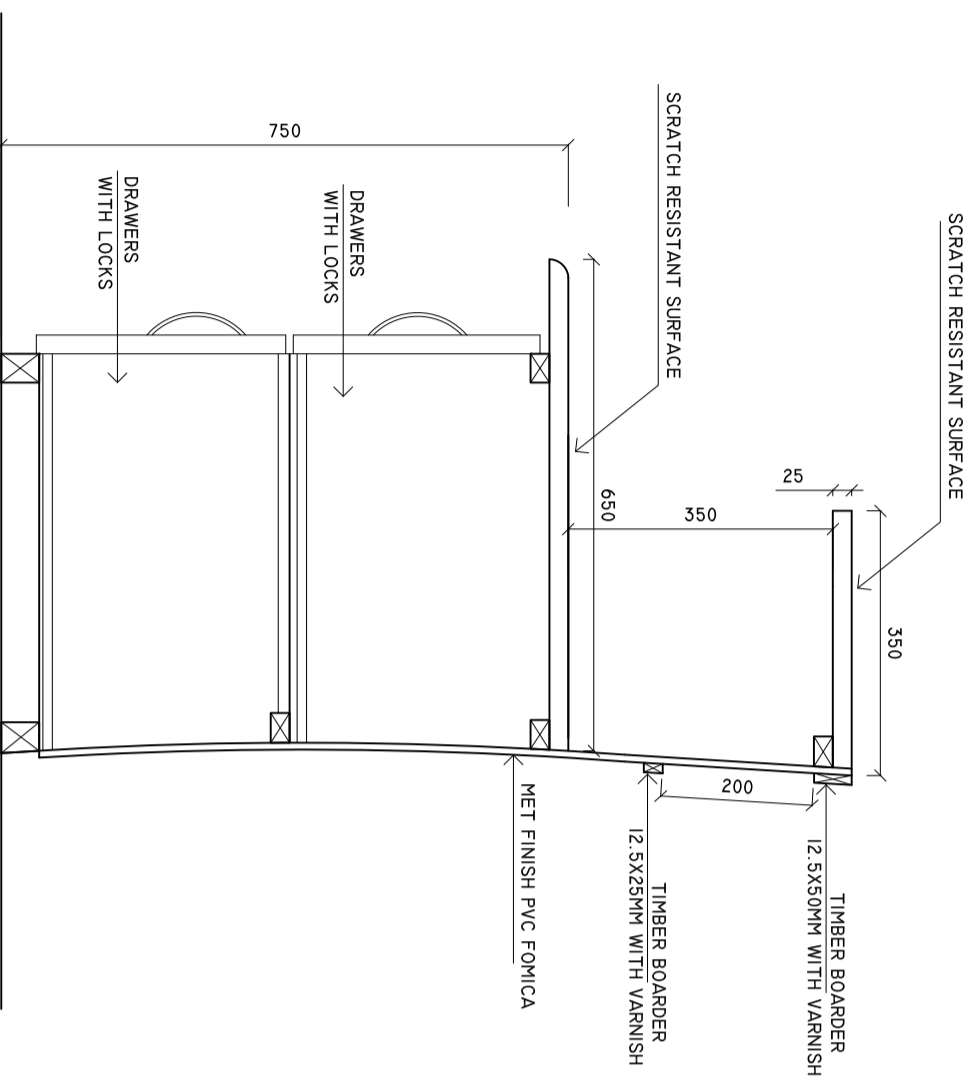

**REGISTRATION COUNTER SIDE VIEW**  
SCALE: 1 : 10

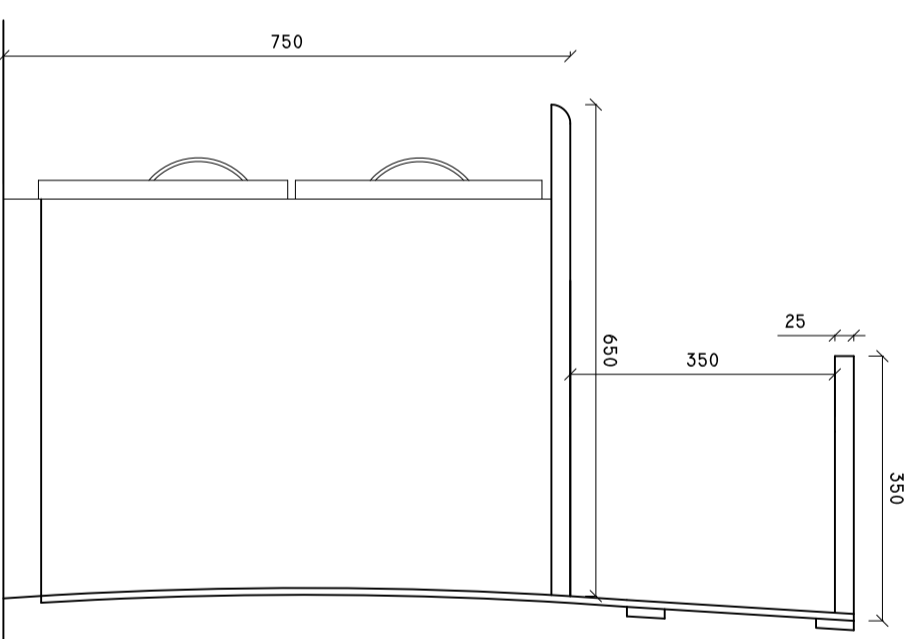

**REGISTRATION COUNTER SECTION B-B**  
SCALE: 1 : 10

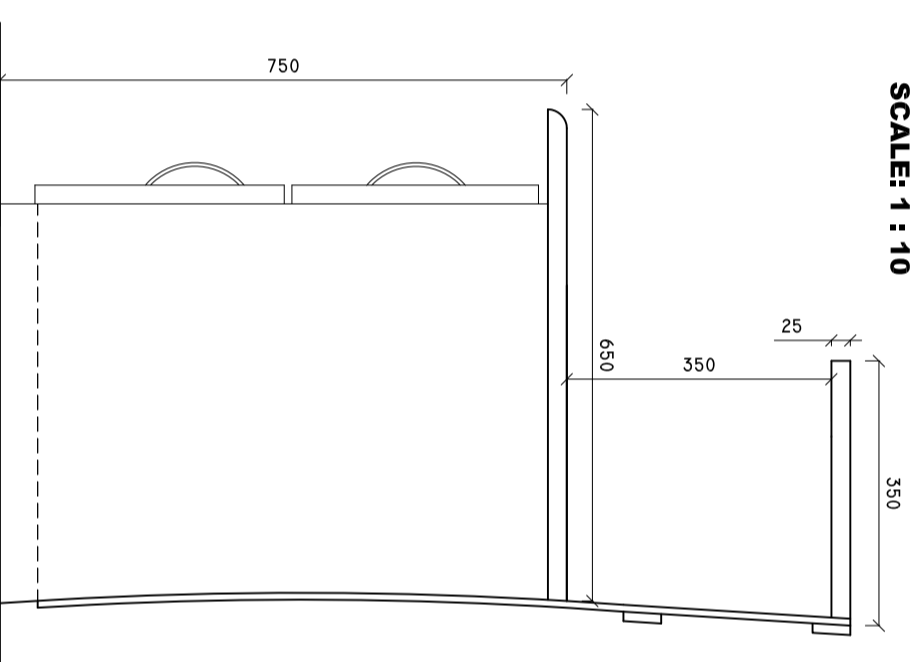

SHEET CONTENTS :

PROJECT :  
CONSTRUCTION OF  
EXTENSION WING


CLIENT :  
MINISTRY OF HEALTH

LOCATION :  
B. EYDAFUSHI

PROJECT MANAGER :  
DESIGNER : ARIZ  
CIVIL/STR. ENGINEER :  
SUPERVED BY : -  
DRAWN BY : ARIZ  
CHECKED BY : -  
DATE : JAN 2020  
SHEET NO. : /  
PAPER SIZE : A2

# PLUMBING LAYOUT SEWERAGE & WASTE WATER DISPOSAL

Scale 1:50

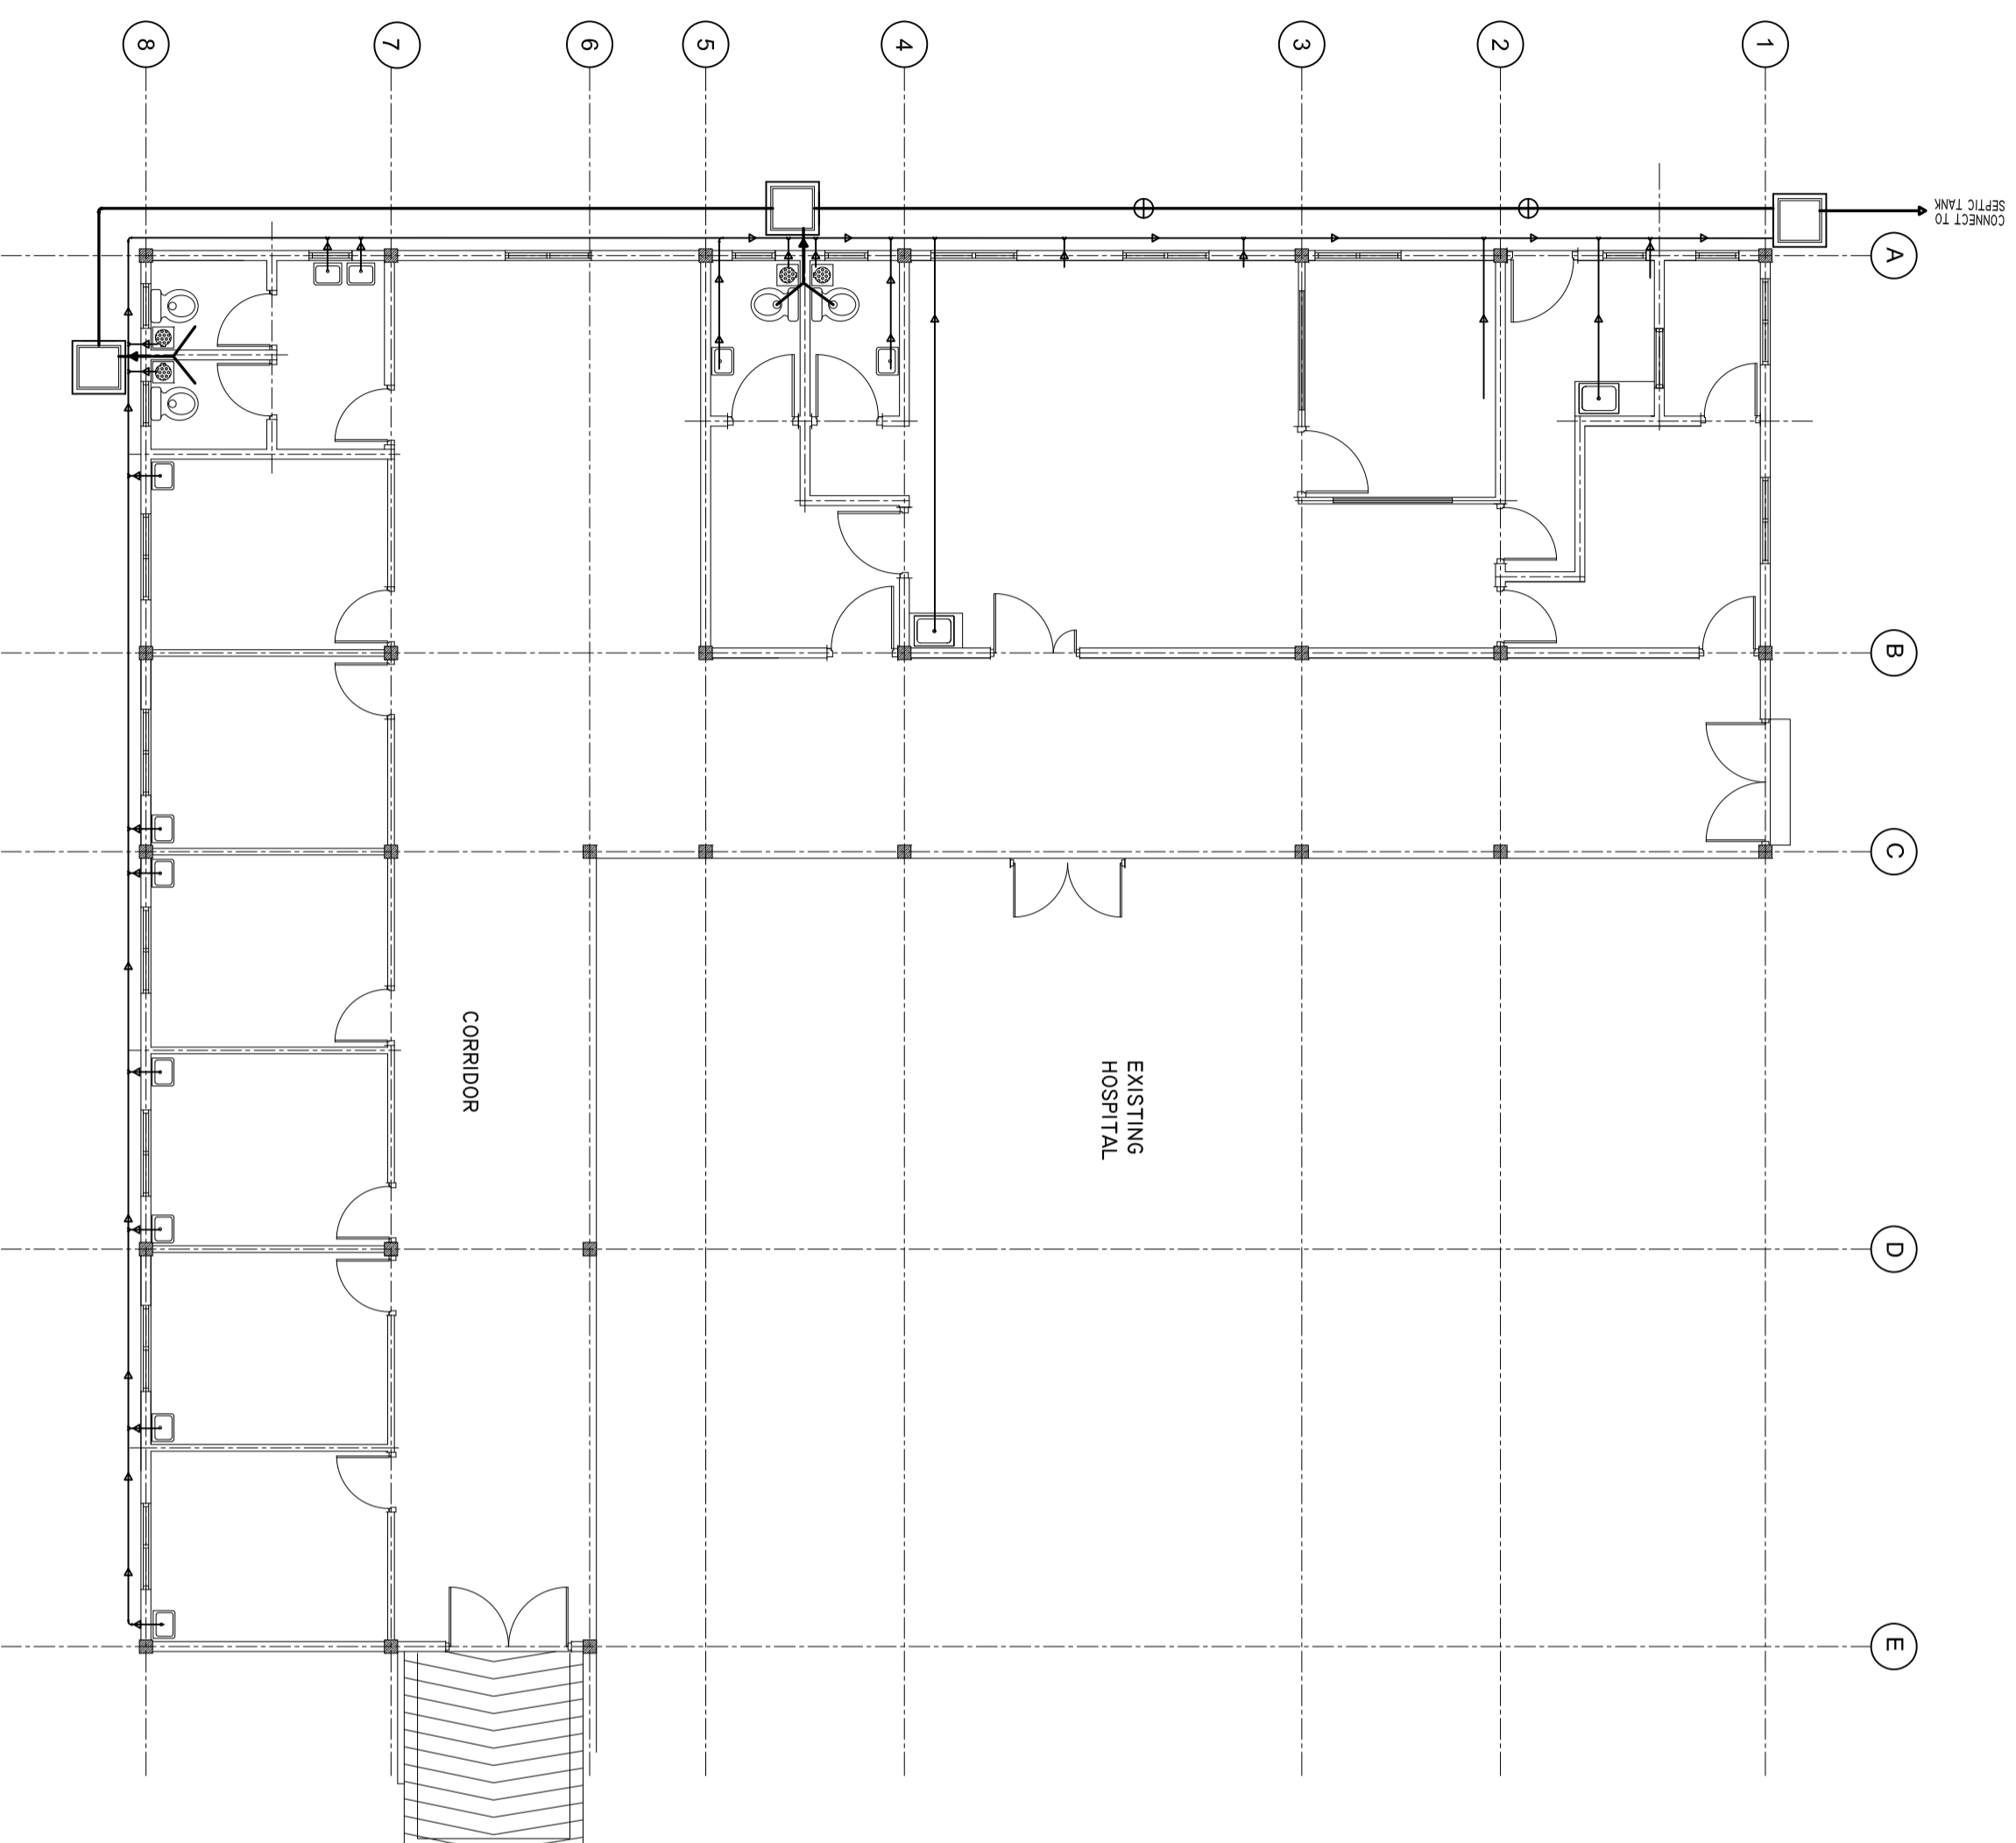

## LEGEND

SYMBOL	DESCRIPTION
	SEWER PIPE 100MM DIA.
	GROUND WATER SUPPLY 25MM DIA.
	WASTE PIPE 75MM DIA.
	RAIN WATER PIPE 25MM DIA.
	FAUCET / TAP / HAND SPRAY
	FLOOR DRAIN WITH WATER TRAP
	STOP VALVE
	MUSLIM SHOWER
	CLEAN OUT
	INSPECTION CHAMBER

**NOTE:**  
IT IS THE CONTRACTOR'S RESPONSIBILITY TO VERIFY THE ACTUAL DIMENSIONS IN SITE BEFORE STARTING ANY WORKS. ANY DISCREPANCIES SHOULD BE REPORTED TO THE ENGINEER.

SHEET CONTENTS :

REVISION NOTES:

PROJECT:  
CONSTRUCTION OF  
EXTENSION WING

CLIENT:  
MINISTRY OF HEALTH

LOCATION:  
B. EYDAHUSHI

CONTENTS: AS GIVEN

PROJECT MANAGER:

DESIGNER: ARIZ

CIVIL/STR. ENGINEER:

SUPERVED BY: -

DRAWN BY: ARIZ

CHECKED BY: -


DATE : JAN 2020

SHEET NO. : /

PAPER SIZE: A2



**PLUMBING LAYOUT FRESH WATER & GROUND WATER LINE**  
Scale 1:30

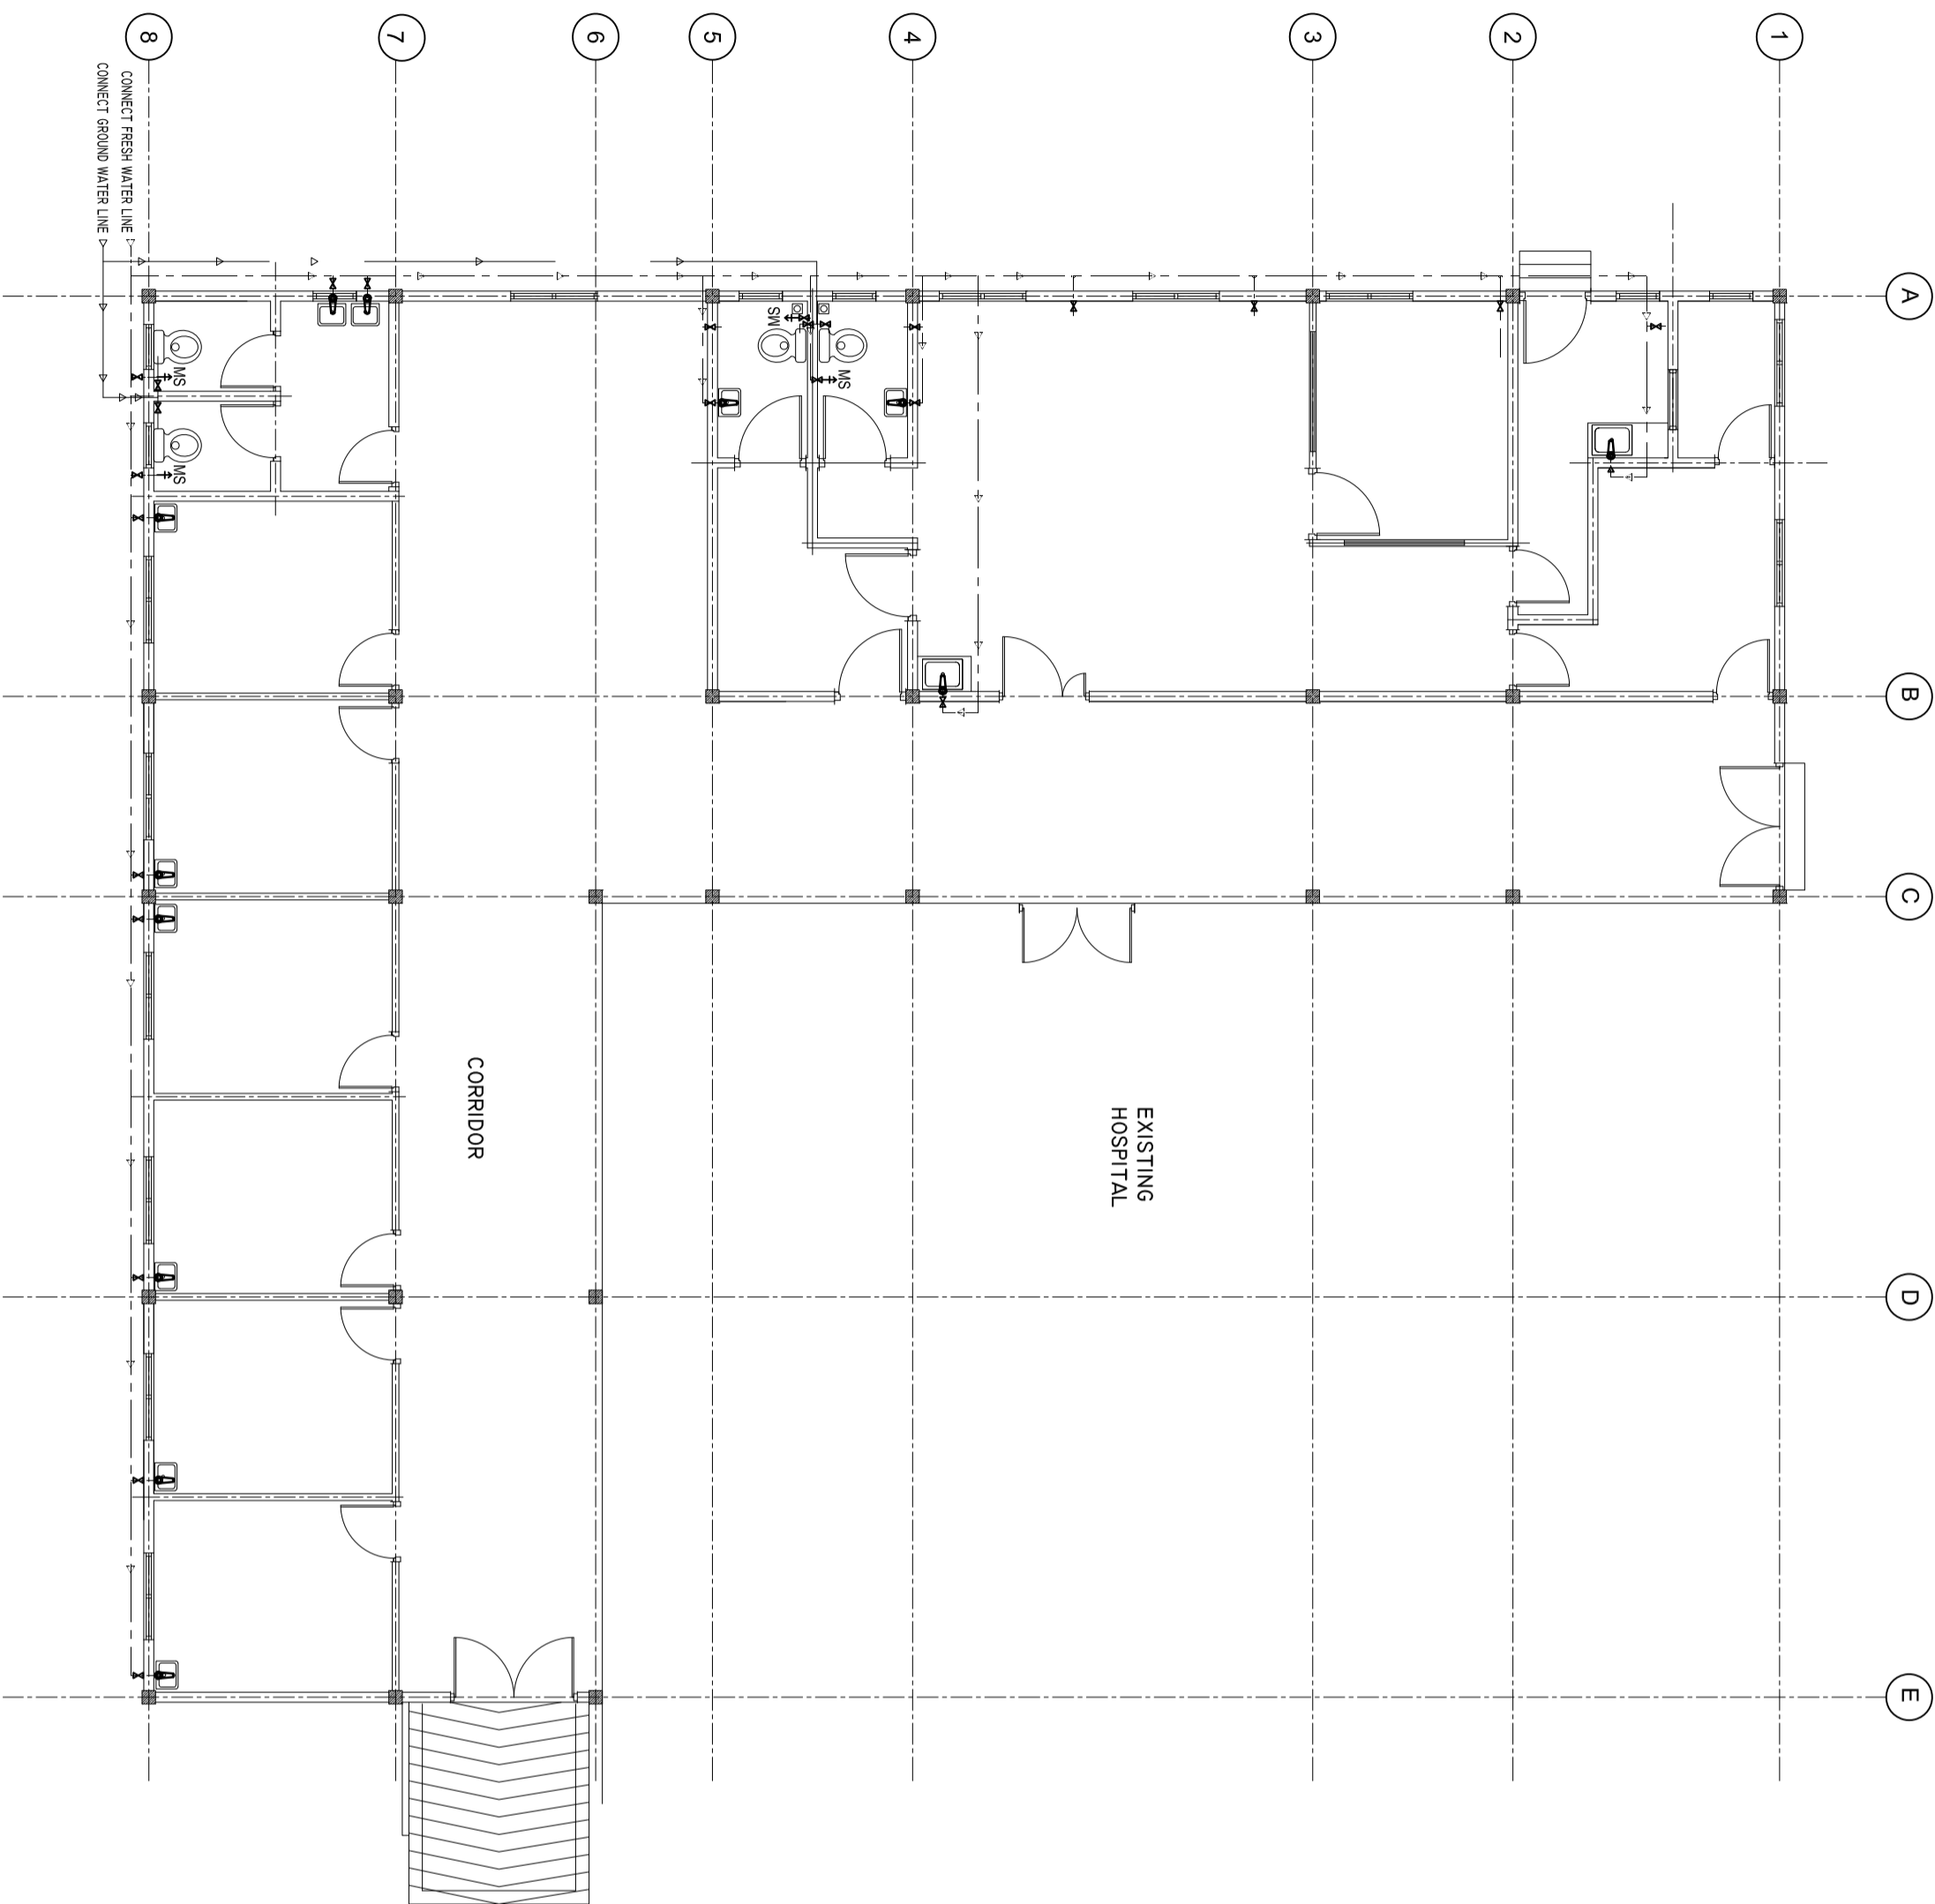

**LEGEND**

SYMBOL	DESCRIPTION
	SEWER PIPE 100MM DIA.
	GROUND WATER SUPPLY 25MM DIA.
	WASTE PIPE 40MM DIA.
	RAIN WATER PIPE 25MM DIA.
	FAUCET / TAP / HAND SPRAY
	FLOOR DRAIN WITH WATER TRAP
	STOP VALVE
	MUSLIM SHOWER
	CLEAN OUT
	INSPECTION CHAMBER

**NOTE:**  
IT IS THE CONTRACTOR'S RESPONSIBILITY TO VERIFY THE ACTUAL DIMENSIONS IN SITE BEFORE STARTING ANY WORKS. ANY DISCREPANCIES SHOULD BE REPORTED TO THE ENGINEER.

SHEET CONTENTS :

REVISION NOTES:

PROJECT:  
**CONSTRUCTION OF  
EXTENSION WING**

CLIENT:  
**MINISTRY OF HEALTH**

LOCATION:  
**B. EYDAHUSHI**

CONTENTS: AS GIVEN

PROJECT MANAGER:  
DESIGNER: ARIZ

CIVIL/STR. ENGINEER  
SUPERVISED BY: -

DRAWN BY: ARIZ  
CHECKED BY: -

DATE : JAN 2020  
SHEET NO. : /

PAPER SIZE: **A2**



