



SUB-BASE DIMENSIONS CHECK

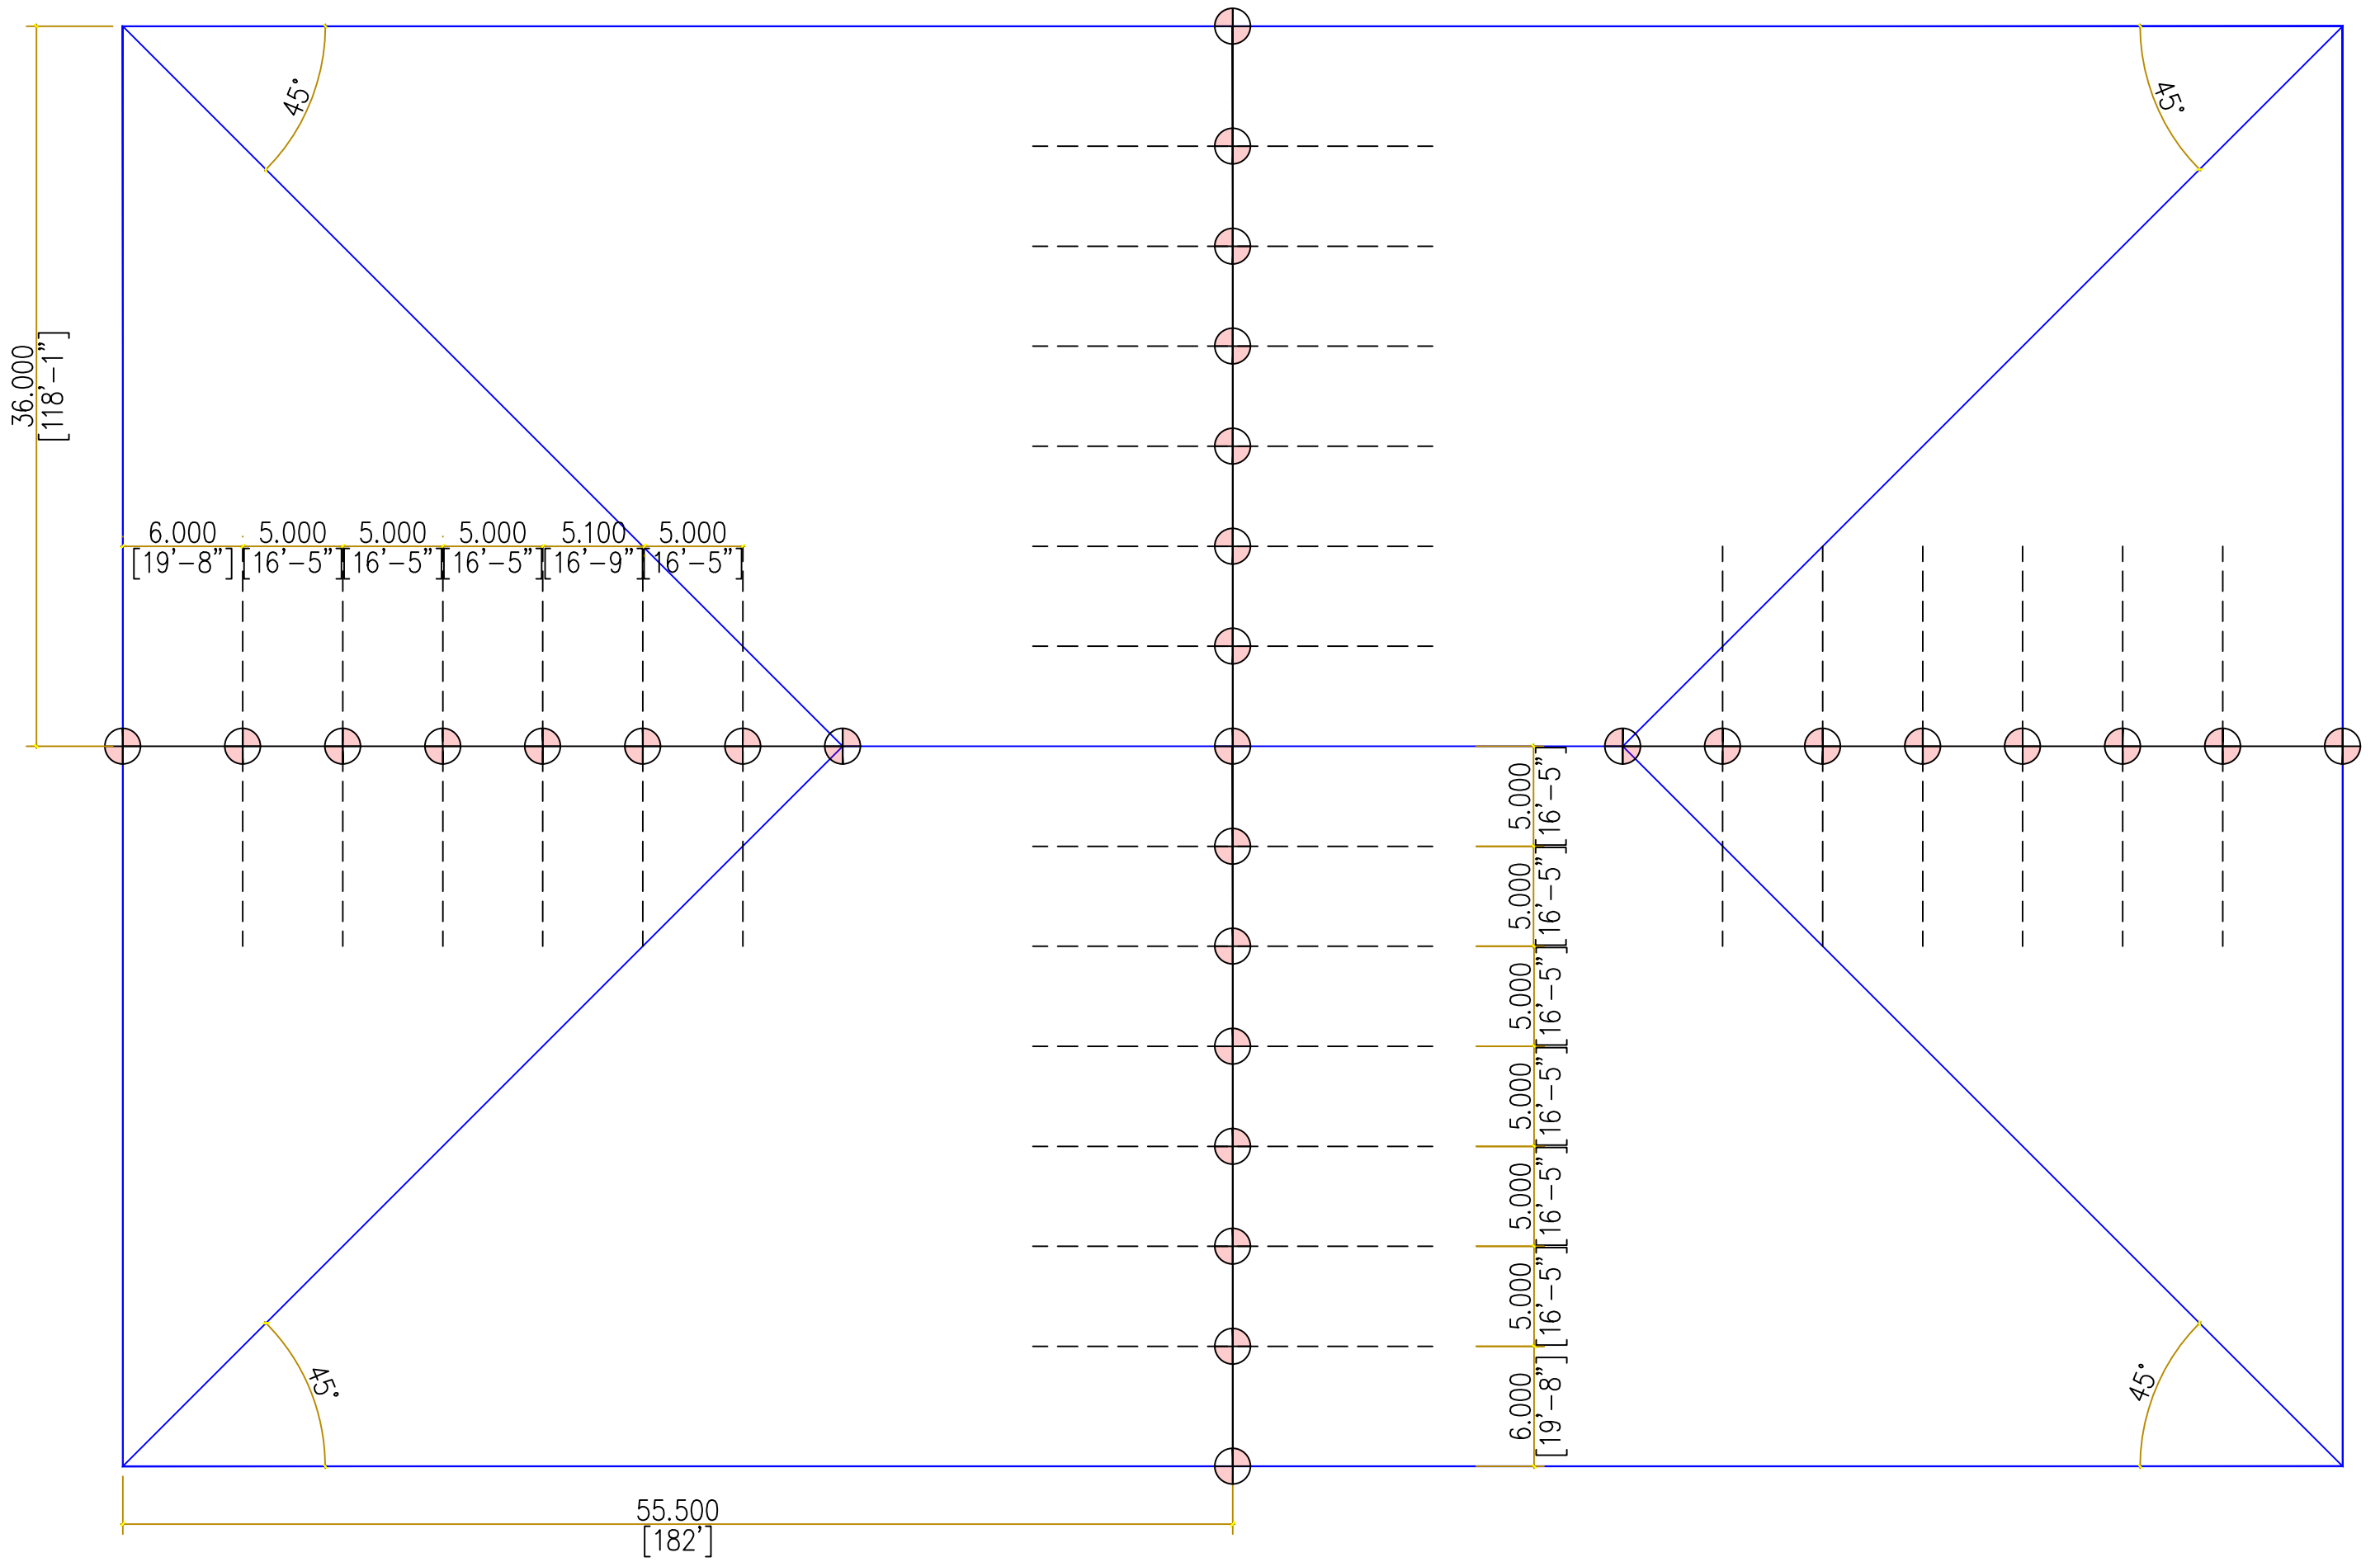

SUB-BASE SLOPE ELEVATION CHECK

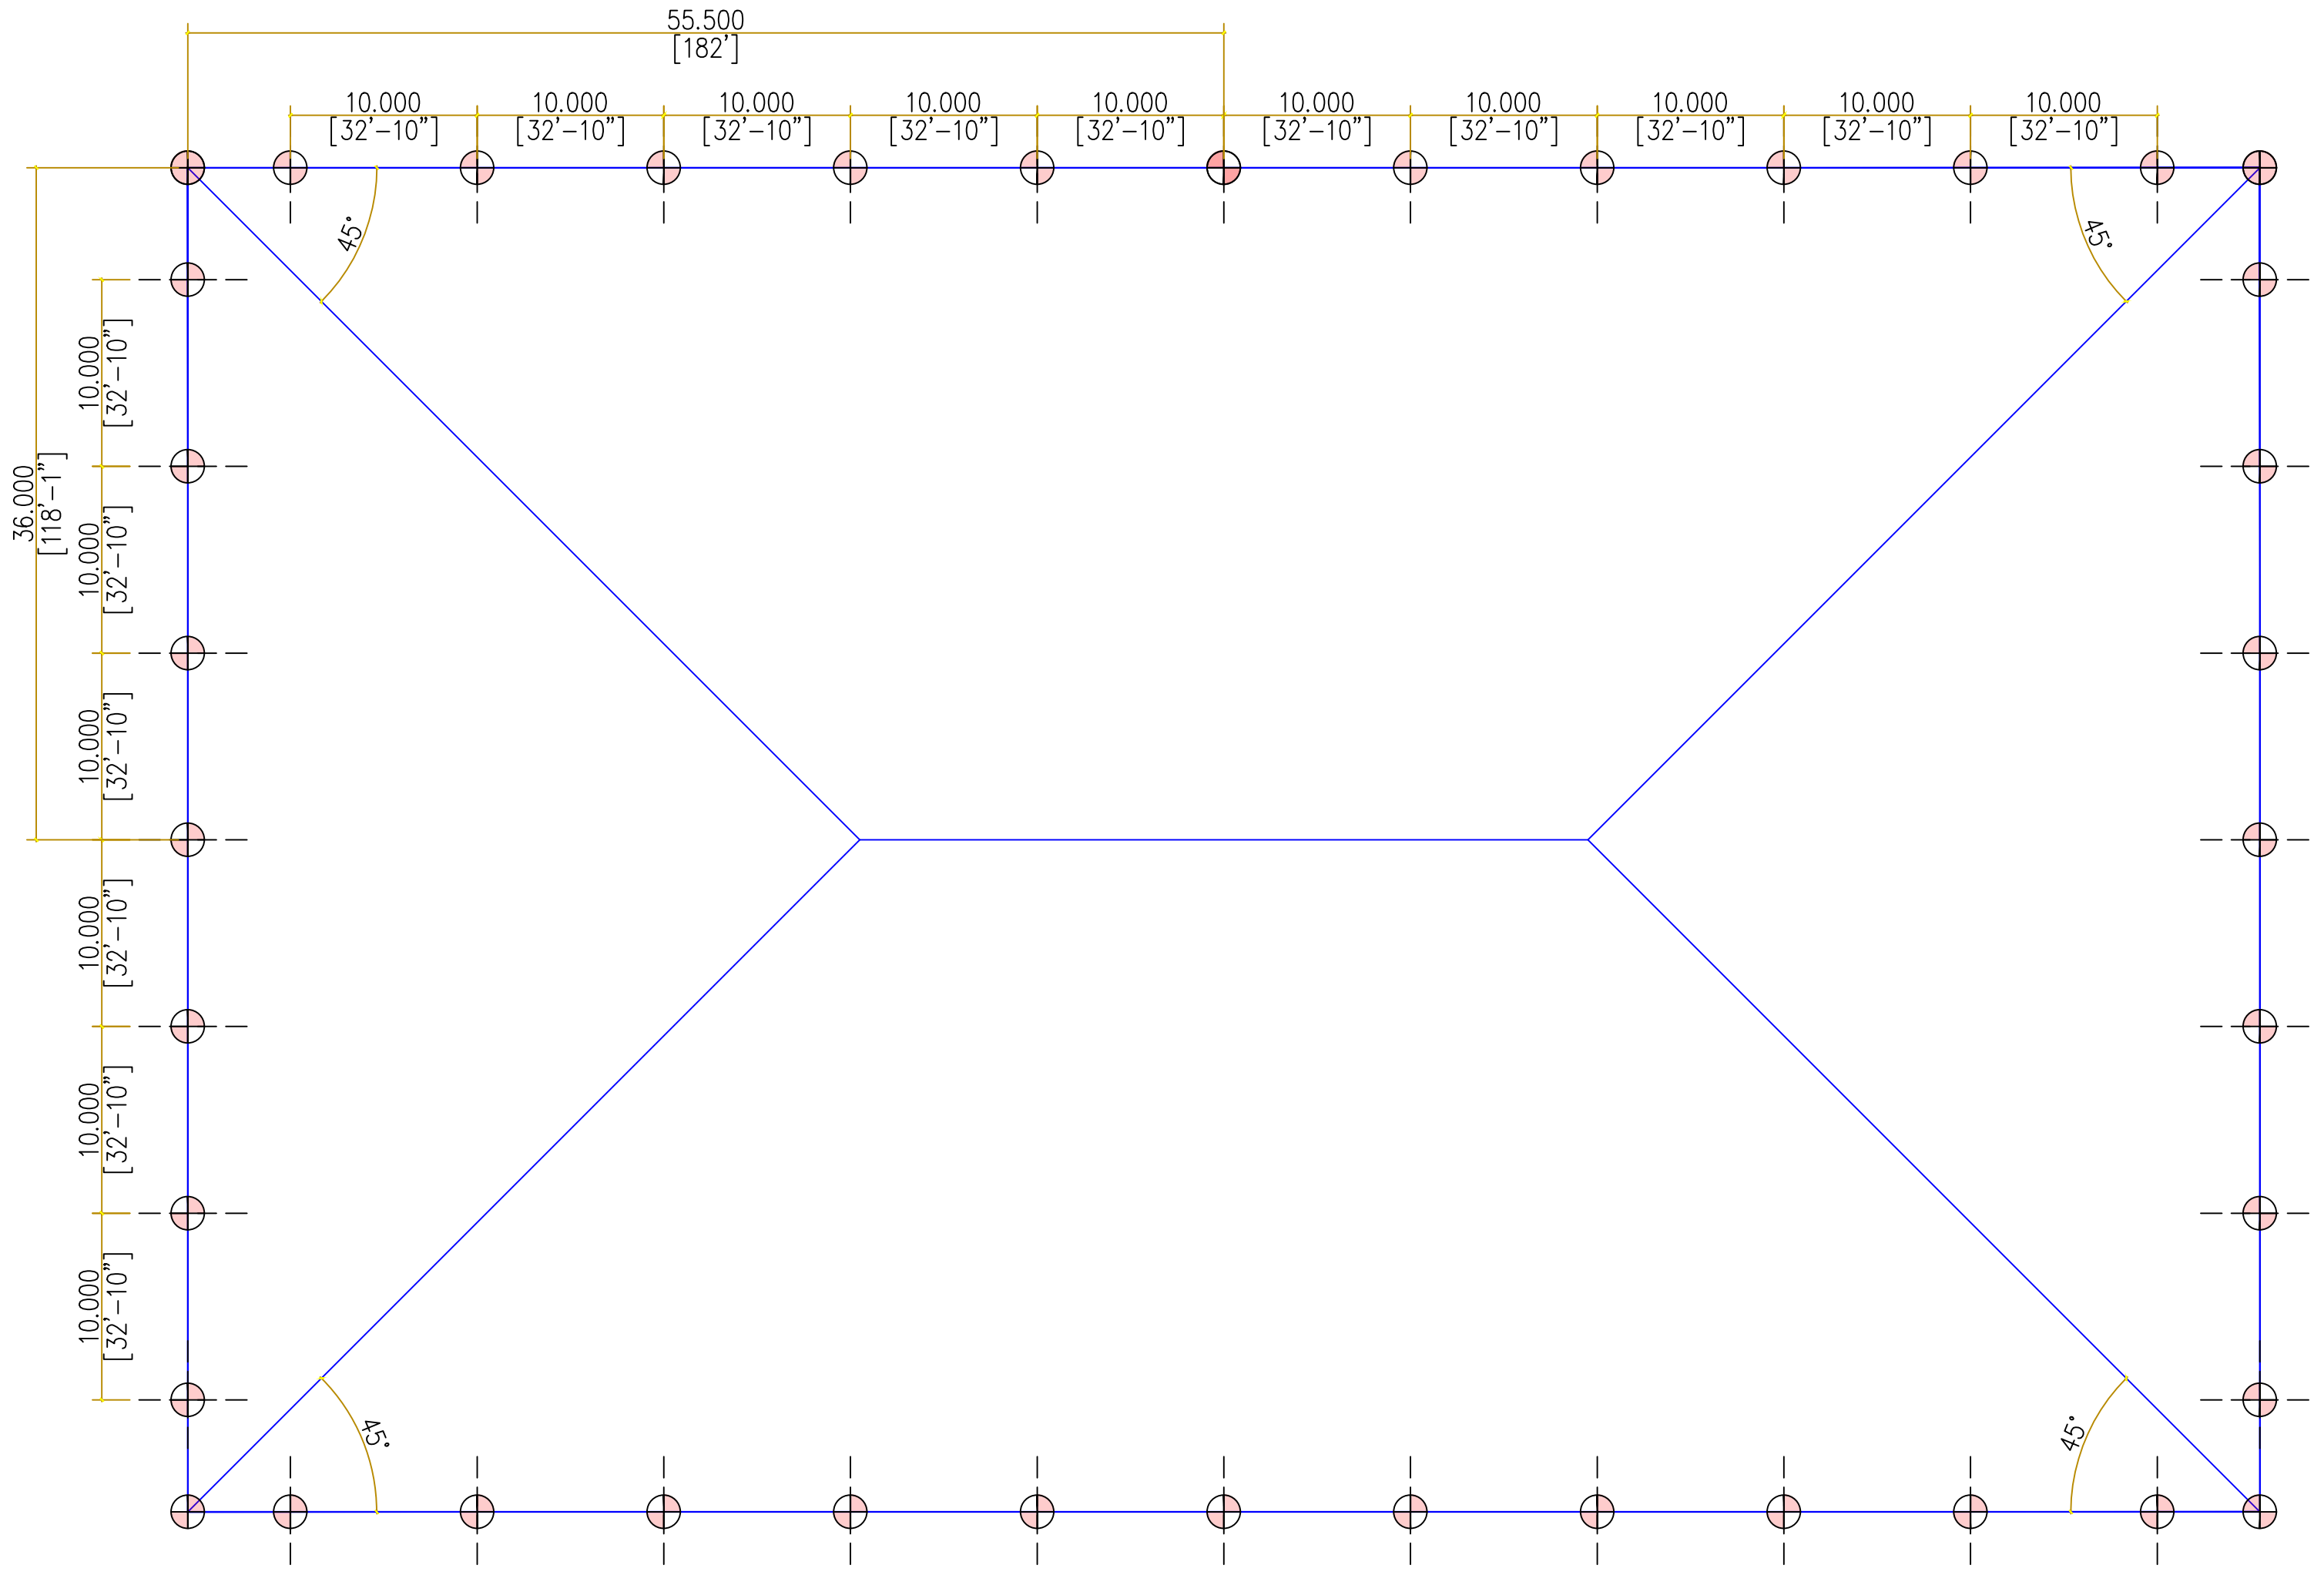

SUB-BASE EDGE - ZERO LEVEL ELEVATION CHECK