


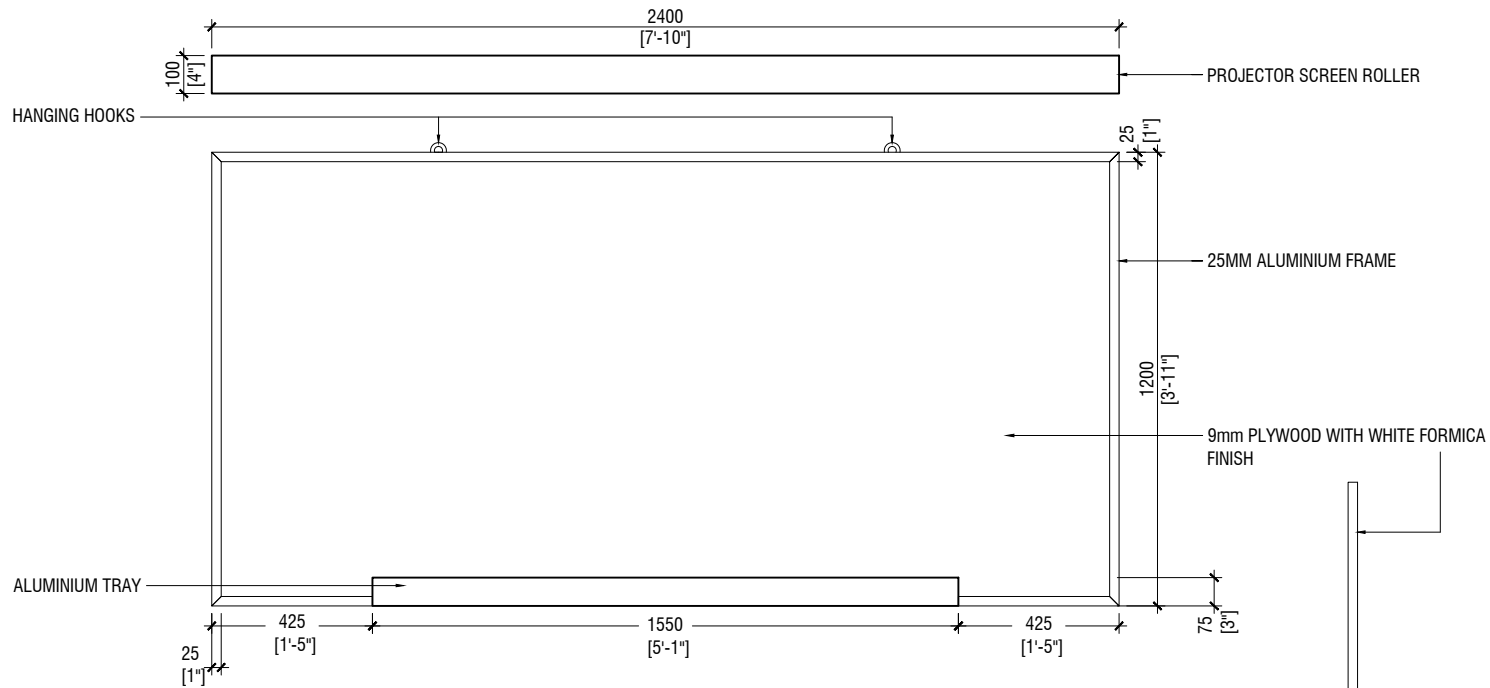

FRONT
SCALE 1:20
0 0.05 0.1 0.2 0.3 0.4 0.5

ALUMINIUM TRAY

75
[3"]


125
[5"]

SIZE
SCALE 1:20
0 0.05 0.1 0.2 0.3 0.4 0.5



WHITE BOARD WITH PROJECTOR SCREEN
SCALE 1:20
0 0.05 0.1 0.2 0.3 0.4 0.5

NOTE:



ALL MATERIALS TO BE APPROVED BY THE CLIENT

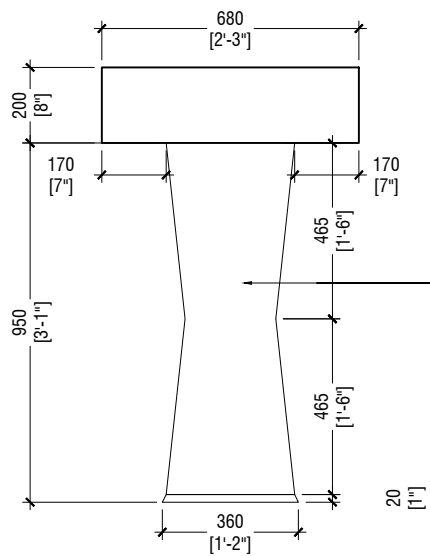

FRONT ELEVATION

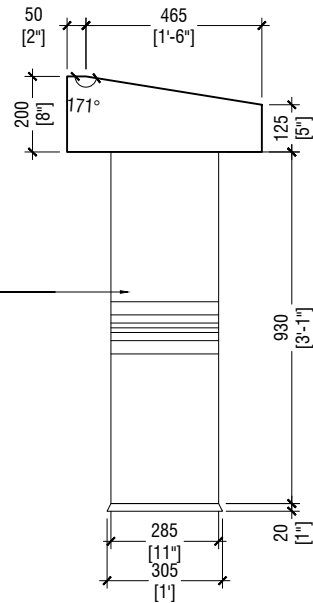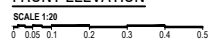

SIDE ELEVATION

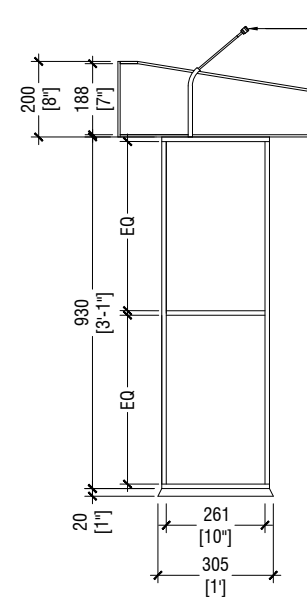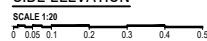

SECTION




MIC CONNECTION - A HOLE SHALL BE DRILLED AT THE BASE FOR THE CONNECTION OF MIC



PAINTED 12mm THICK PLYWOOD

PAINTED 12mm THICK PLYWOOD


DOOR KNOB

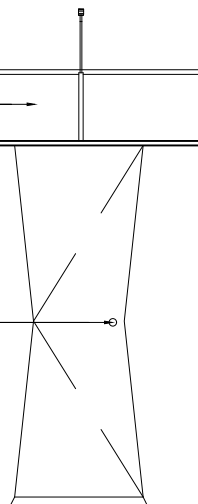

BACK ELEVATION

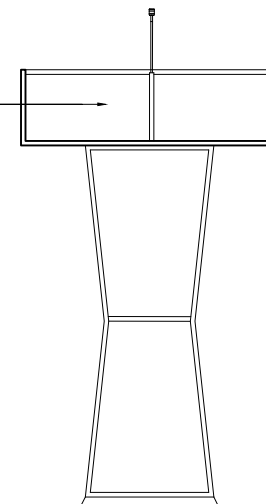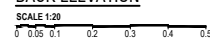


BACK ELEVATION (WITHOUT DOOR)

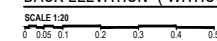


NOTE:

ALL MATERIALS TO BE APPROVED BY THE CLIENT


PODIUM

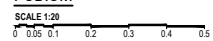

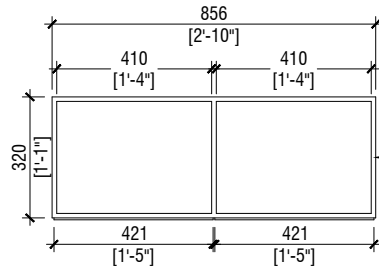


PLAN
SCALE 1:20
0 0.05 0.1 0.2 0.3 0.4 0.5

12mm THICK PLYWOOD IN SELECTED PAINT FINISH

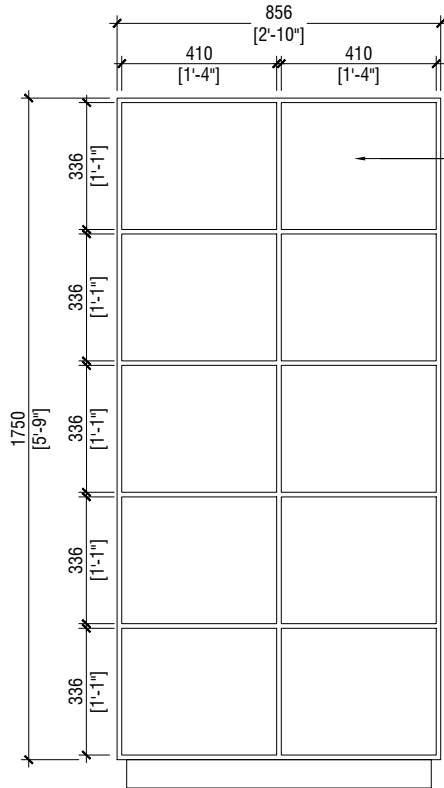


FRONT ELEVATION
SCALE 1:20
0 0.05 0.1 0.2 0.3 0.4 0.5

12mm THICK PLYWOOD IN
SELECTED PAINT FINISH
(CUPBOARD FRAME)

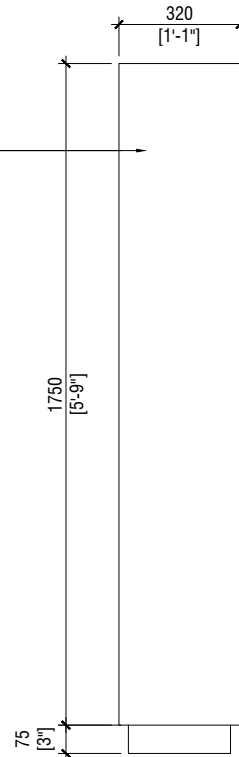

SIDE ELEVATION
SCALE 1:20
0 0.05 0.1 0.2 0.3 0.4 0.5

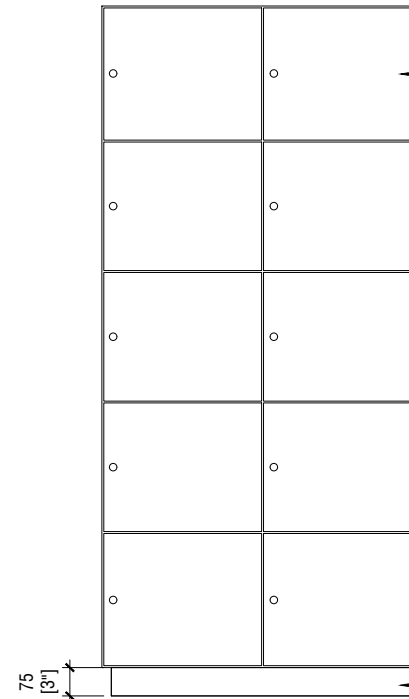

FRONT ELEVATION
SCALE 1:20
0 0.05 0.1 0.2 0.3 0.4 0.5

12mm THICK PAINTED PLYWOOD TIMBER
DOORS FIXED TO THE CUPBOARD FRAME
USING HINGES






PAINTED TIMBER BASE

LOCKER

SCALE 1:20
0 0.05 0.1 0.2 0.3 0.4 0.5

NOTE:

ALL MATERIALS TO BE APPROVED BY THE CLIENT

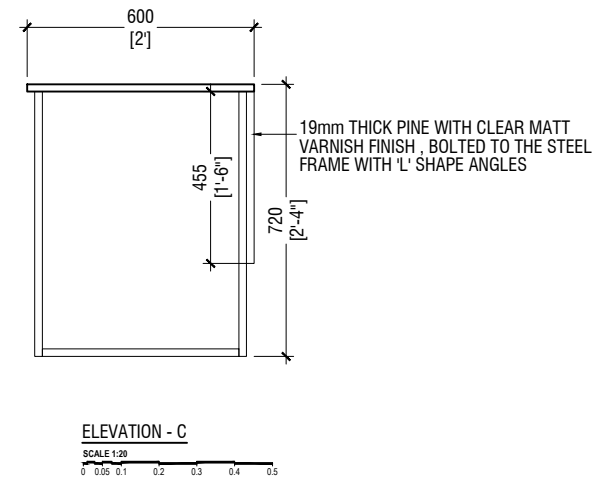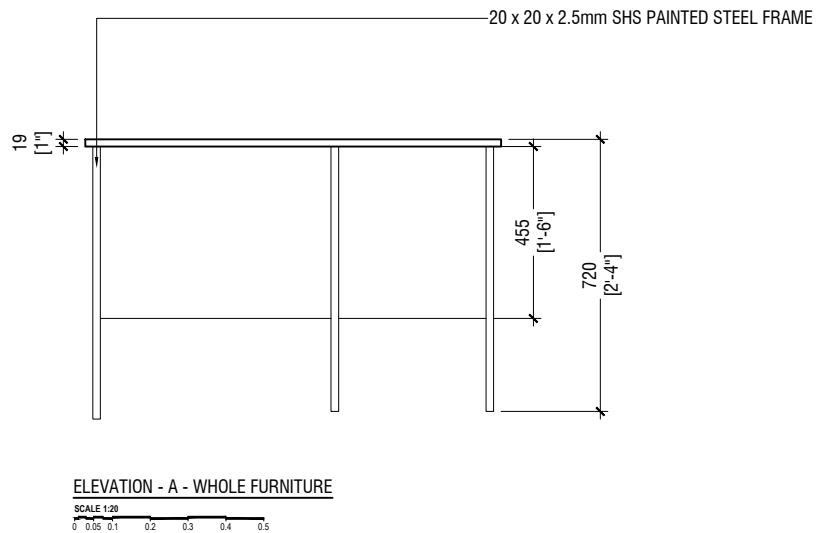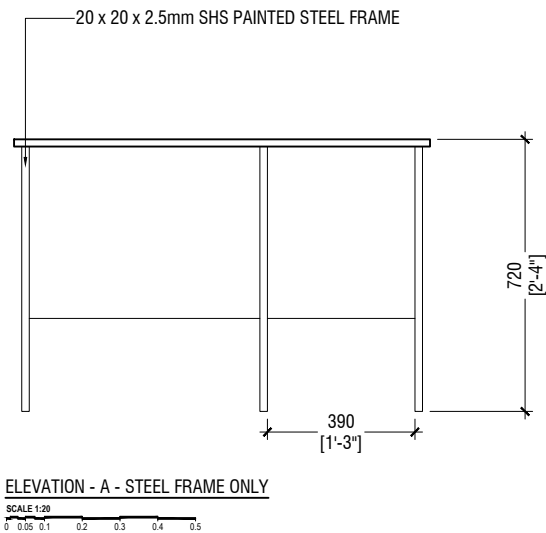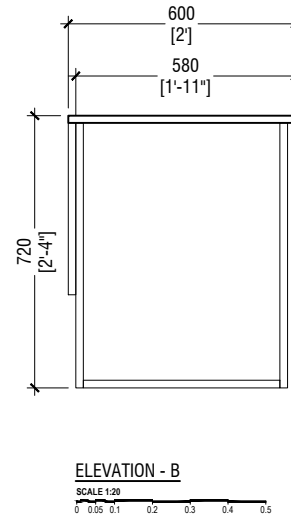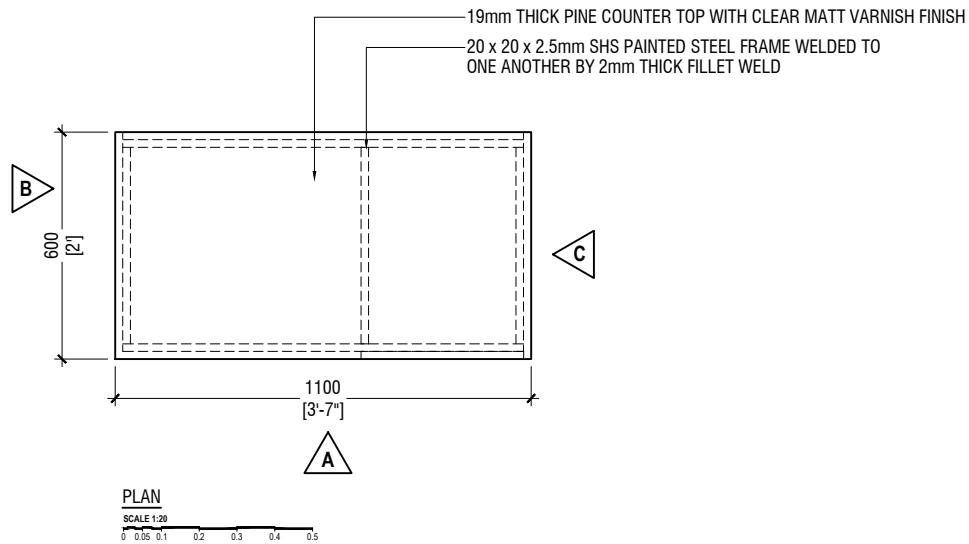

TEACHER TABLE (OPTION - 2, NO DRAWERS)

SCALE 1:20

0 0.05 0.1 0.2 0.3 0.4 0.5

NOTE:

ALL MATERIALS TO BE APPROVED BY THE CLIENT