

YOUTH CENTER (3500SQF)

STRUCTURAL DRAWINGS

27.02.2020

SIARCH

P R I V A T E L I M I T E D
LONUZIYAARAY MAGU, MALE', 20075, MALDIVES
EMAIL: I N F O @ S I A R C H . D E S I G N
H T T P / / : W W W . S I A R C H . D E S I G N

WARNING:

- This drawing shall not be used for construction unless certified.
- Contractor to verify all dimensions of existing works on site before commencing any work or preparing shop drawings.
- Do not scale drawings, use written dimensions only.
- This drawing is to be read in conjunction with the specifications and conditions of contract.
- This drawing and design is copyright and no portion may be reproduced without the permission of the Consultant

REVISIONS

NO	DESCRIPTION	DATE

PROJECT:

PROPOSED YOUTH CENTER
(3500SQF)

PHASE:

- CONCEPT DESIGN
- DESIGN DEVELOPMENT
- TENDER DOCUMENT
- FOR CONSTRUCTION
- AS BUILD DRAWINGS


DESIGNATION	NAME	SIGNATURE
PROJECT MANAGER	MOHAMED SIRAJ	
STR. ENGINEER	AHMED ZUHAL	
ARCHITECT	ALI ZAMEER	
CHECKED	MOHAMED SIRAJ	
DRAWN	SHAFFAH	

DWG. NAME:

STRUCTURAL


FOUNDATION PLAN

CODE	DATE	DWG. NO:
COM-20	27-02-20	ST02
FORMAT	A1 A2 A3	ISSUE A
SCALE	- - 1:100	
PDF FILE NAME: COM-18_SCF_ST02.A		

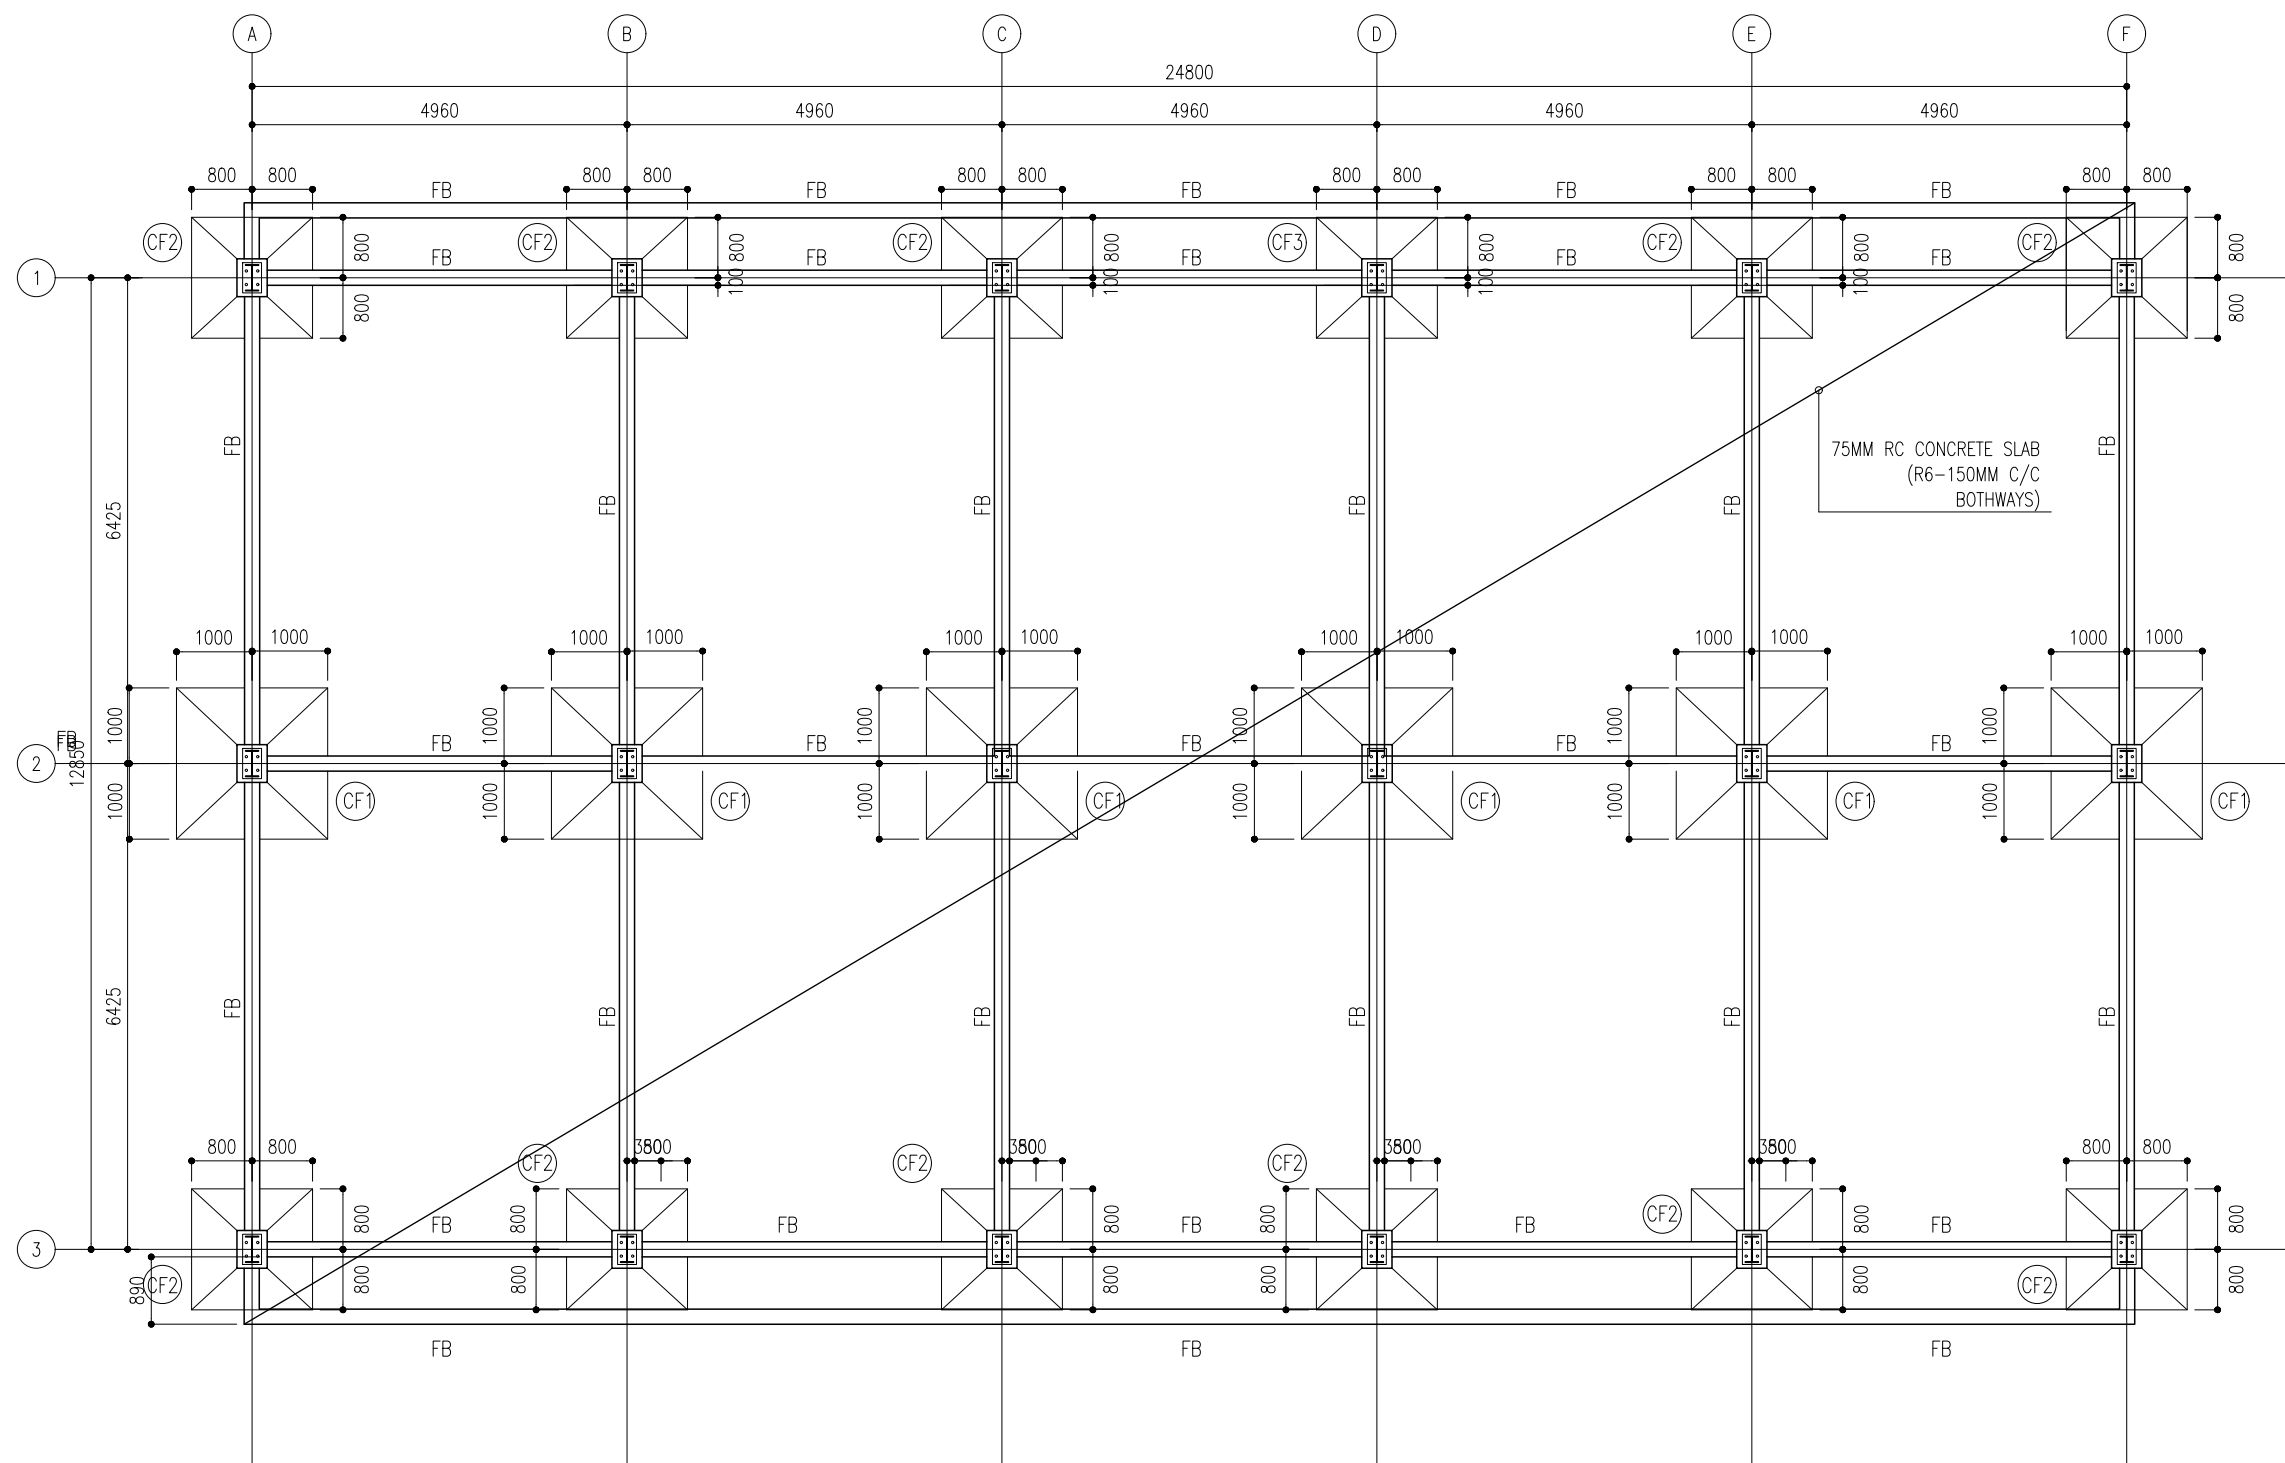

FOUNDATION PLAN

SCALE 1:100

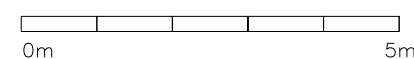

NOTE:

75MM RC CONCRETE SLAB
(R6-150MM C/C
BOTHWAYS)

