

Project :

MFA HEAD OFFICE INTERIOR DESIGN

PRESS ROOM WALL MOULDING DETAILS


Client :

MFA


Detail Design by:

MAKESHOP PVT LTD
(+960) 7918902
naffaz@makeshop.build




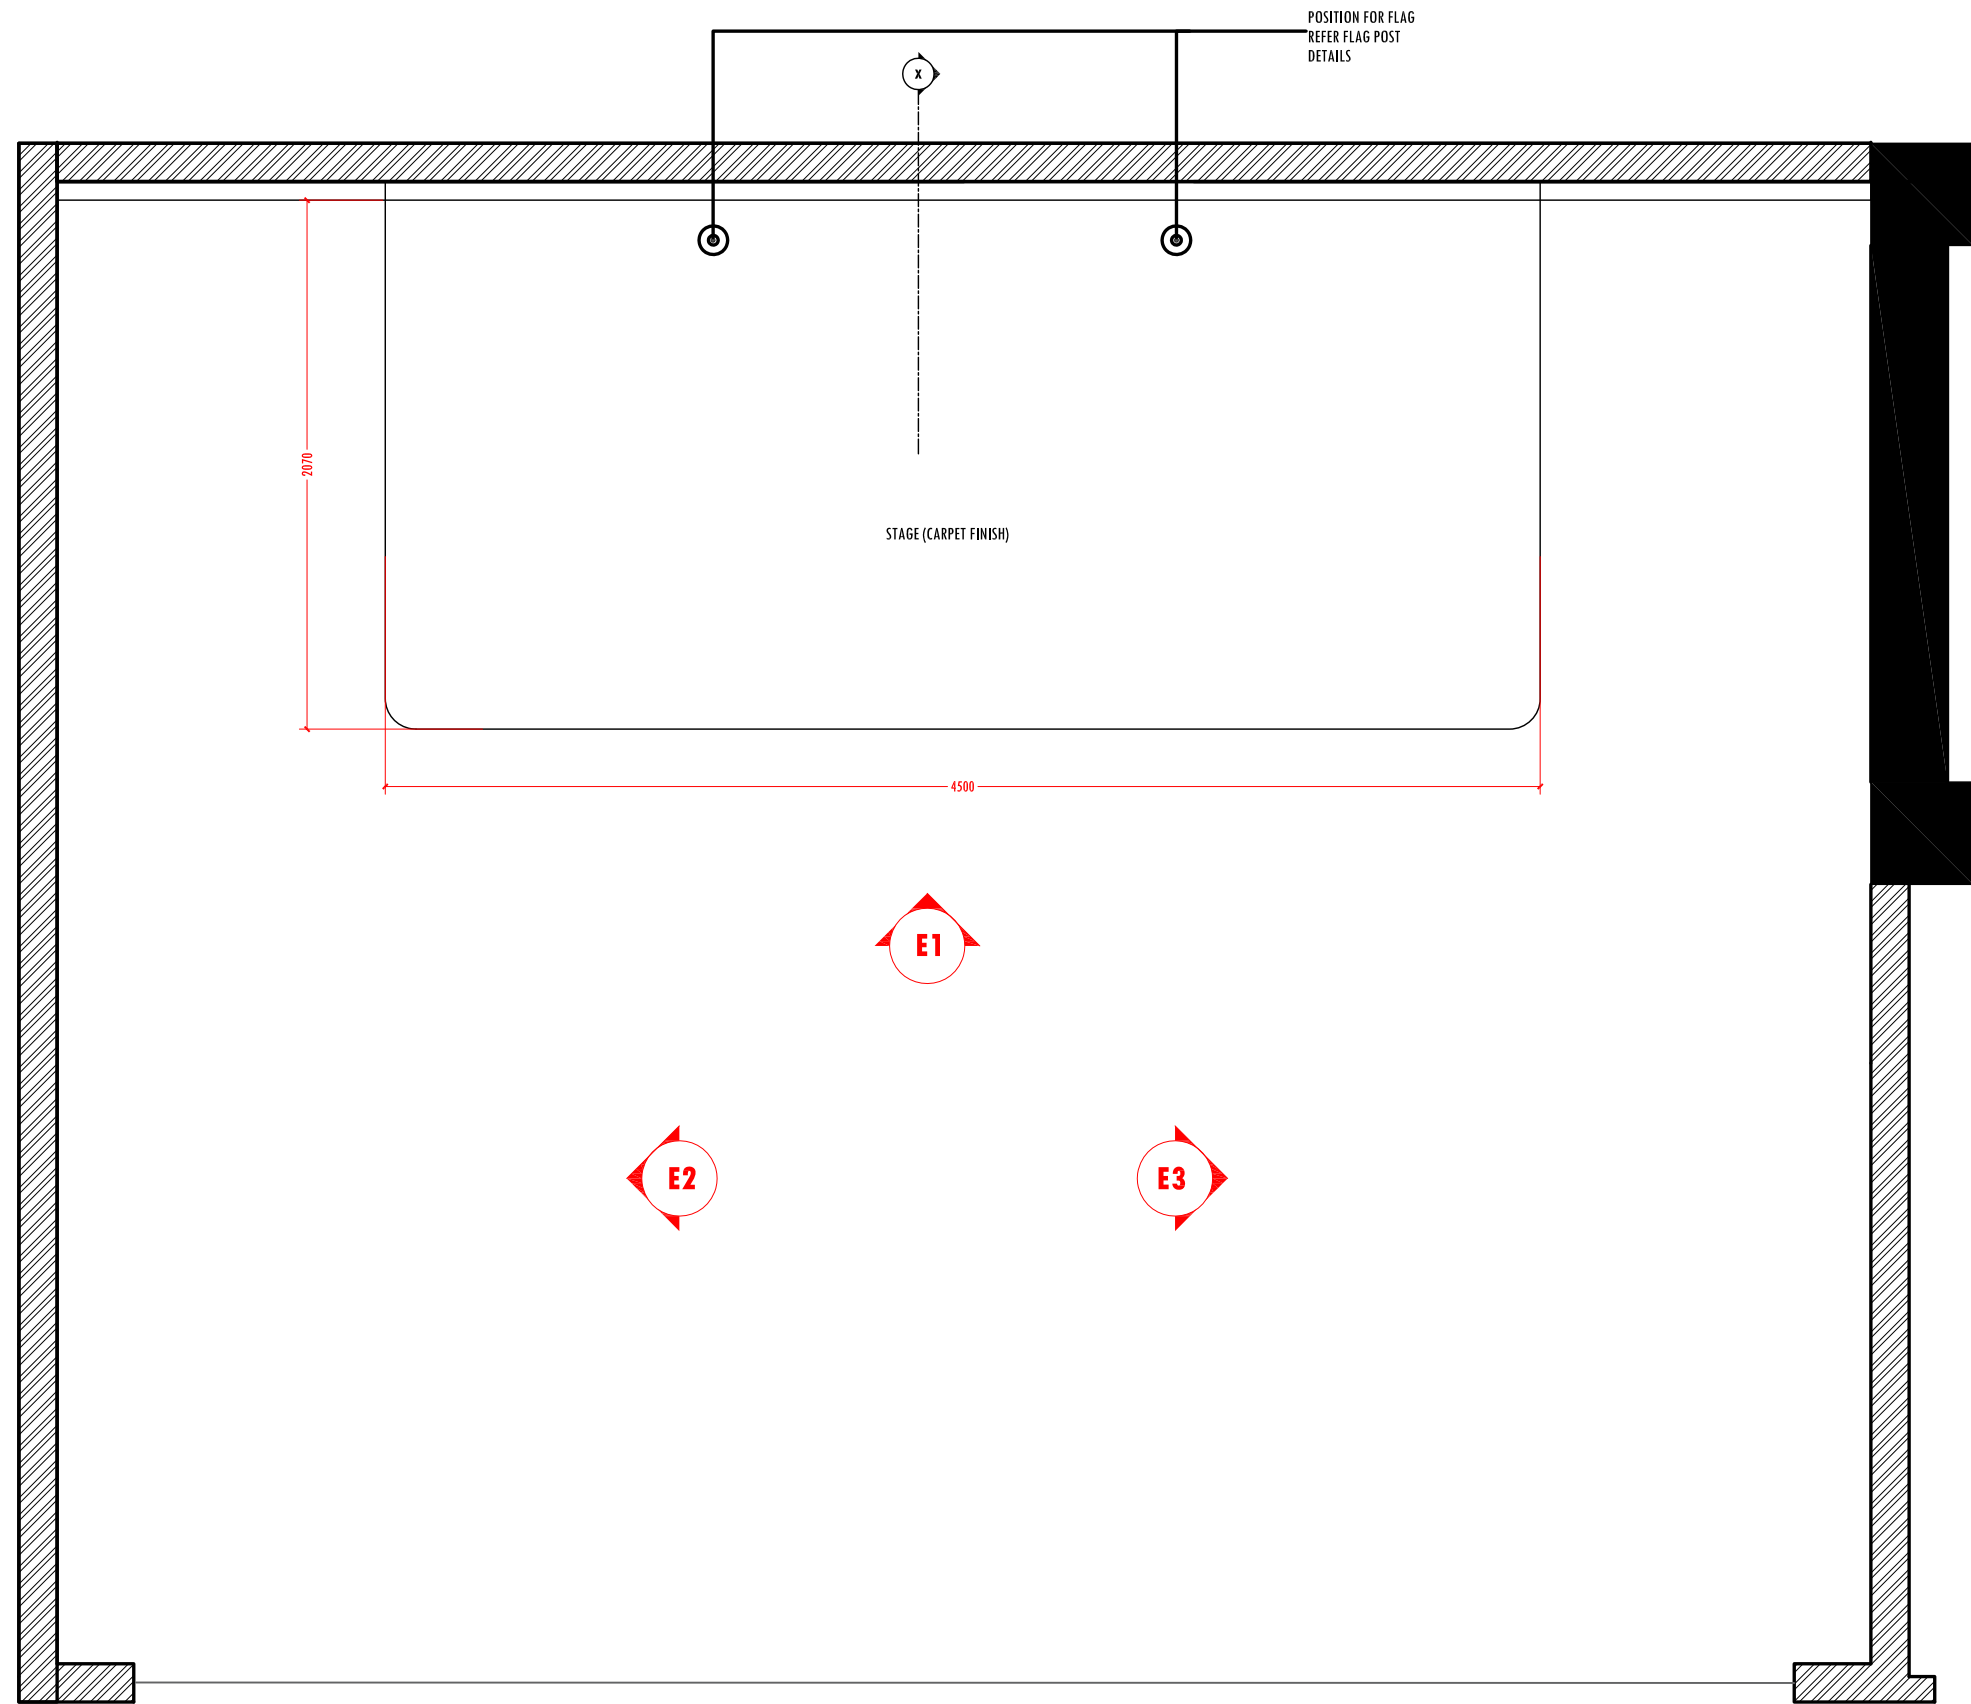


FLOOR PLAN

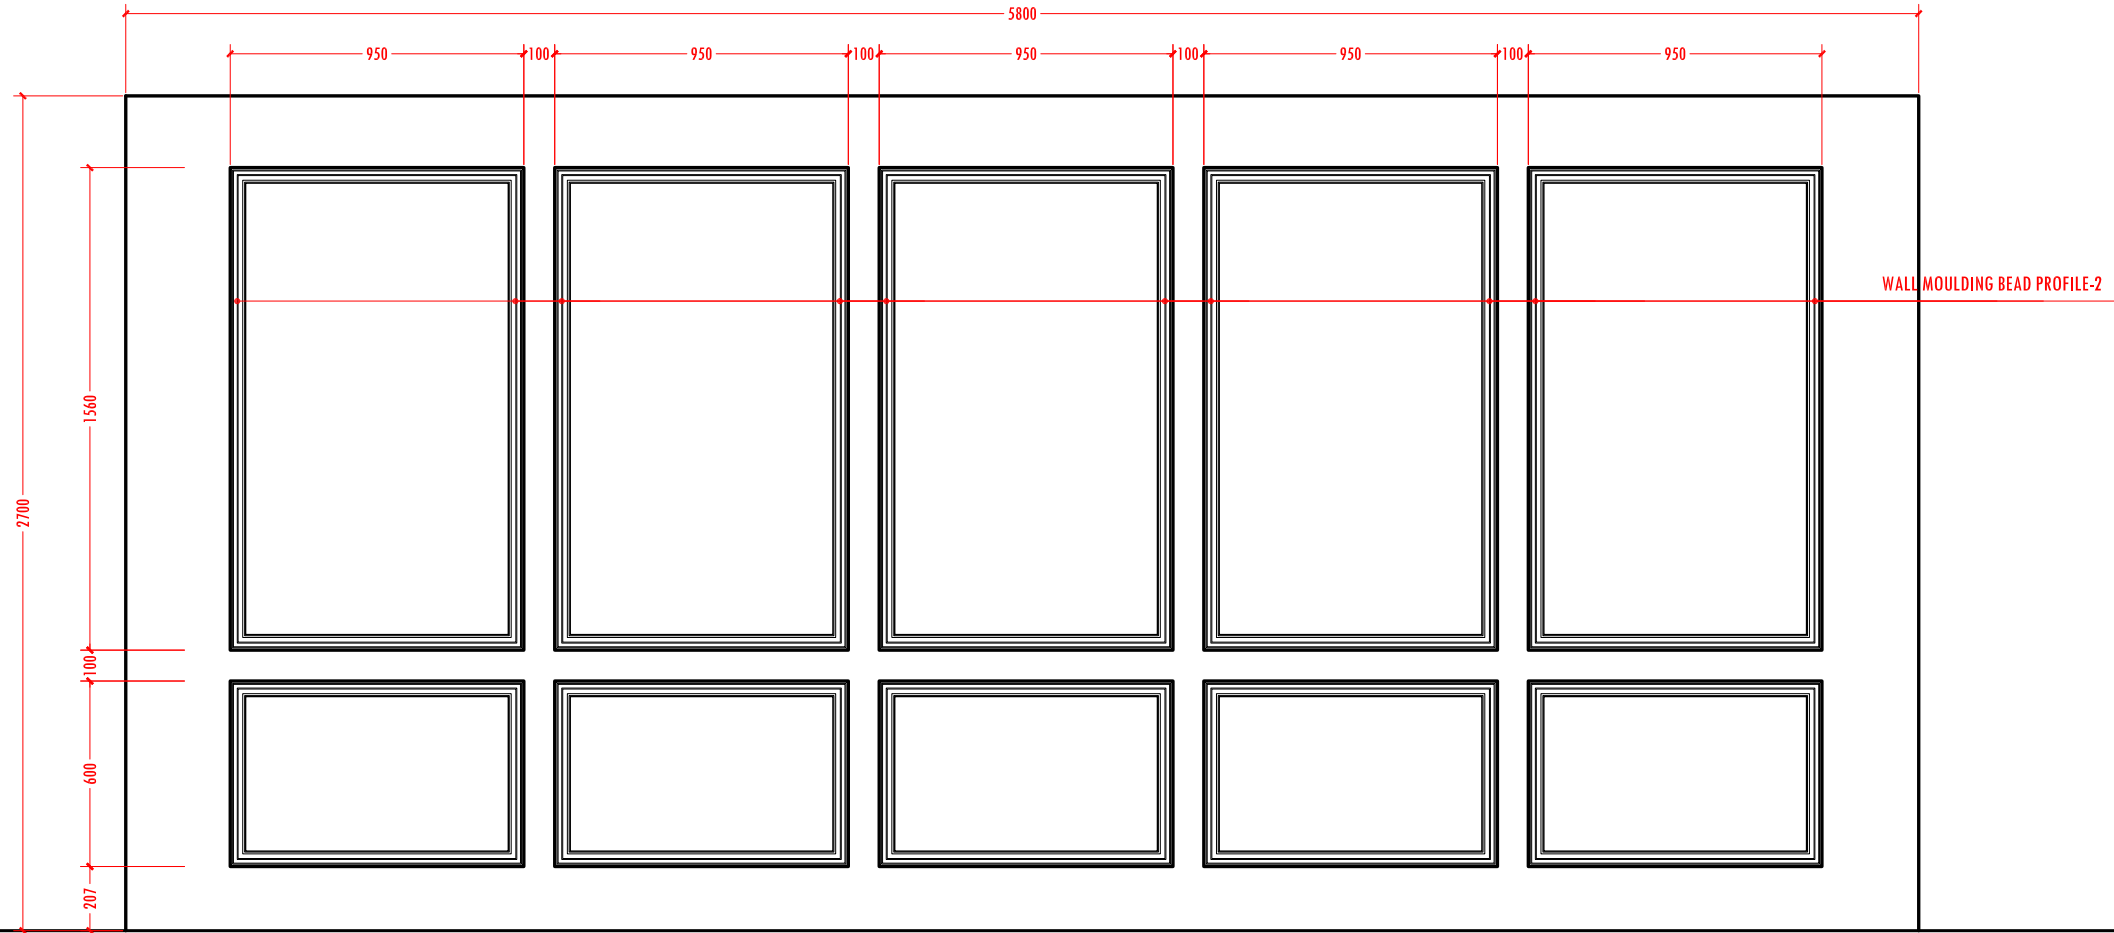

ELEVATION E2 & E3
SCALE 1:20

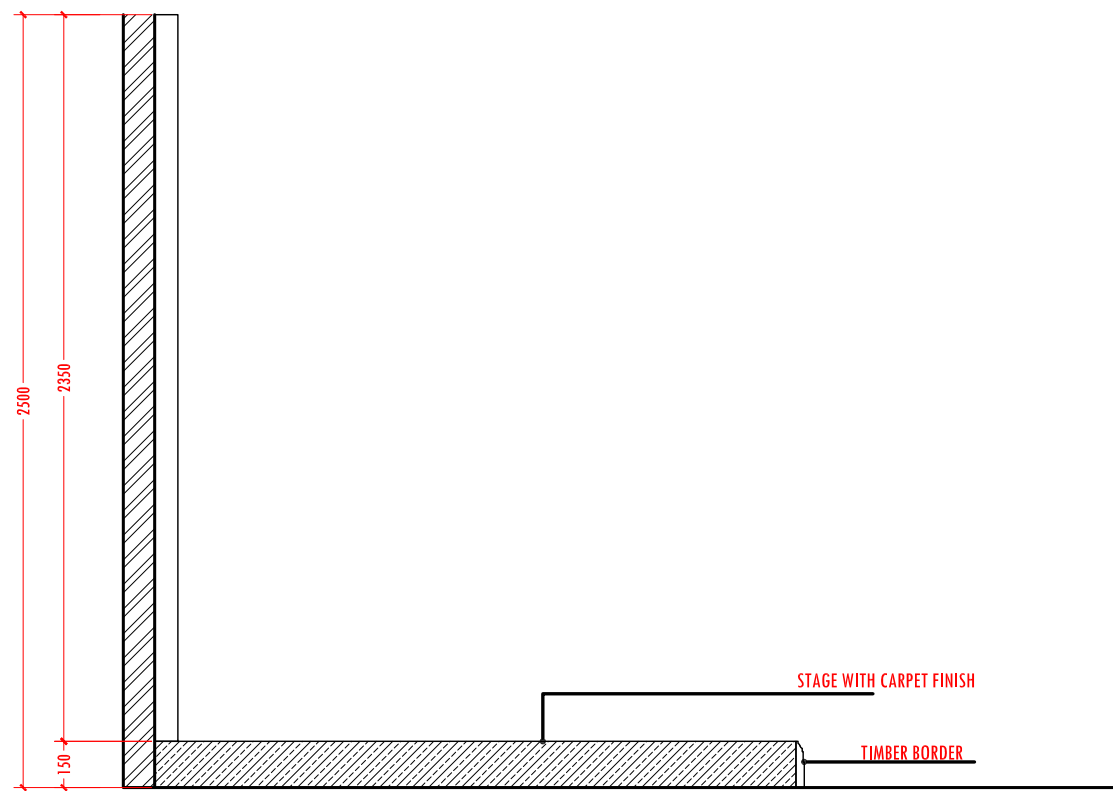

MEDIA ROOM BACK WALL - SECTION X-X
SCALE 1:20

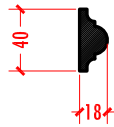

PROFILE-1



PROFILE-2