

Project :

MFA HEAD OFFICE INTERIOR DESIGN

RECEPTION BACK WALL DETAILS


Client :

MFA

Detail Design by:



MAKESHOP PVT LTD
(+960) 7918902
naffaz@makeshop.build



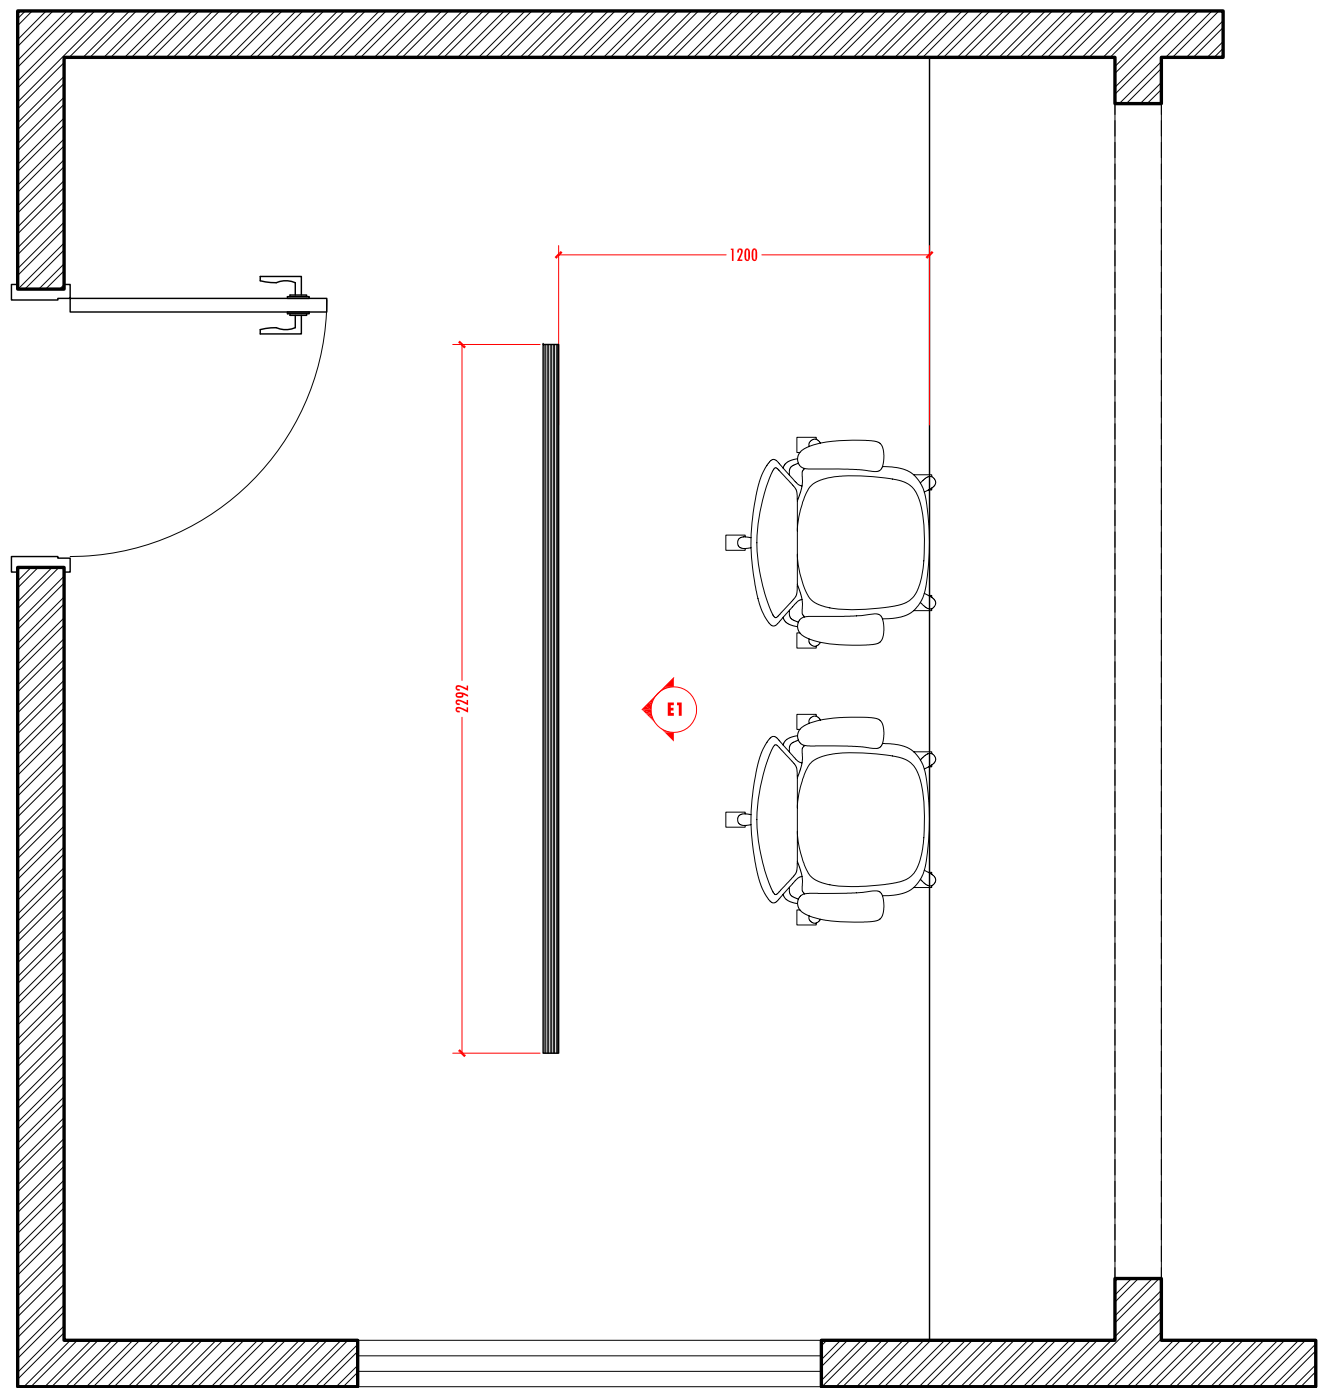

FLOOR PLAN

SCALE 1:20

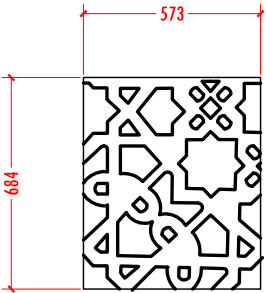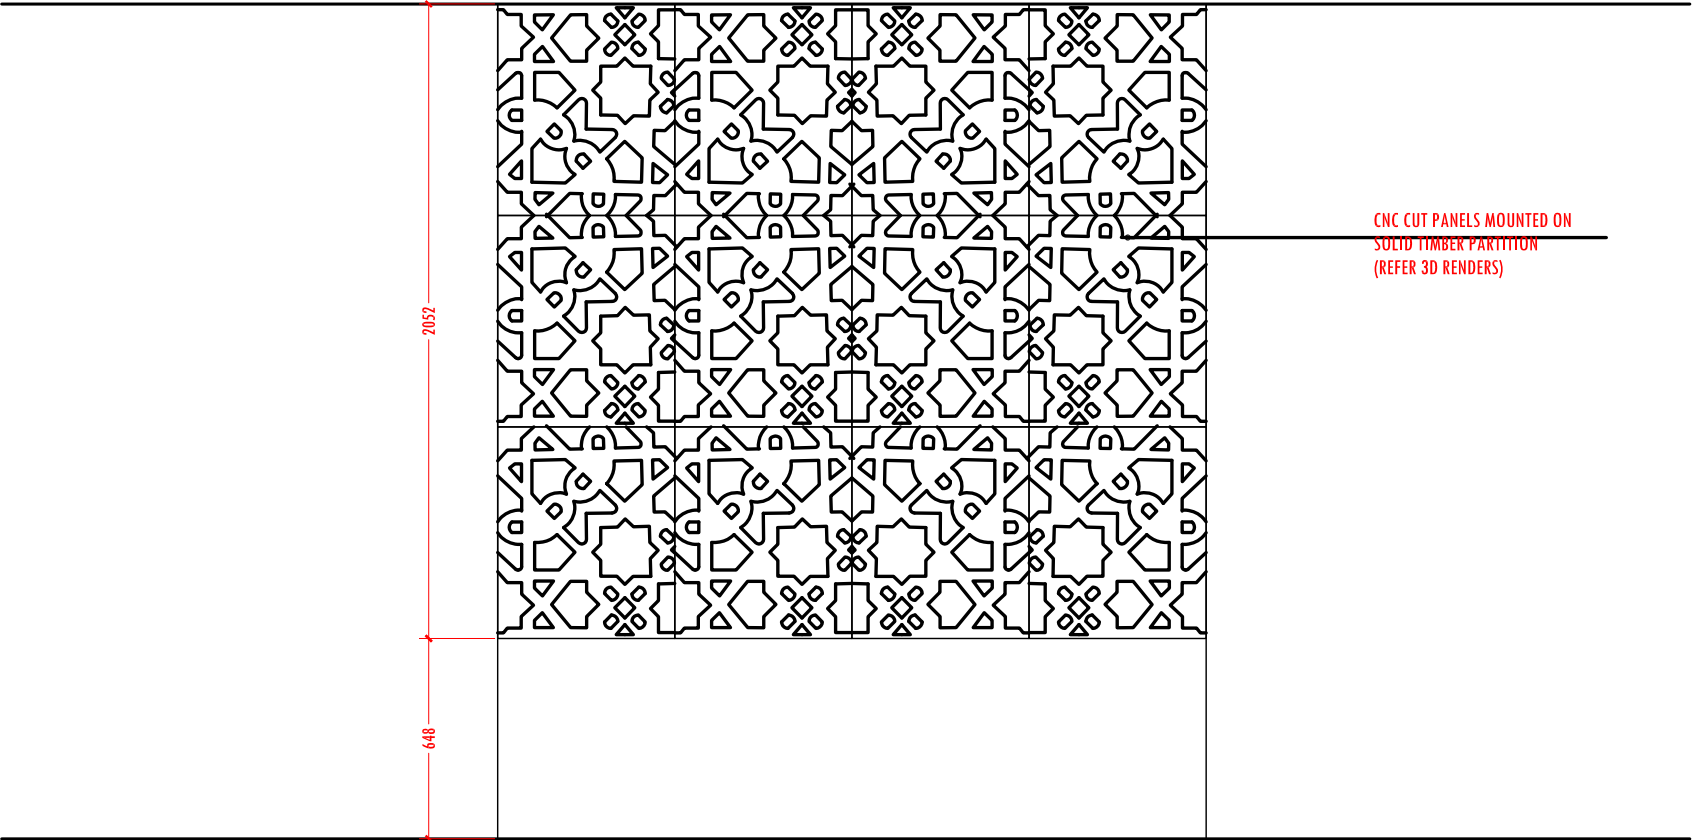

ELEVATION - E1
SCALE 1:20