

Project :

## MFA HEAD OFFICE INTERIOR DESIGN

---

### RECEPTION WAITING AREA WALL MOULDING DETAILS

---


Client :

**MFA**


Detail Design by:


MAKESHOP PVT LTD  
(+960) 7918902  
naffaz@makeshop.build



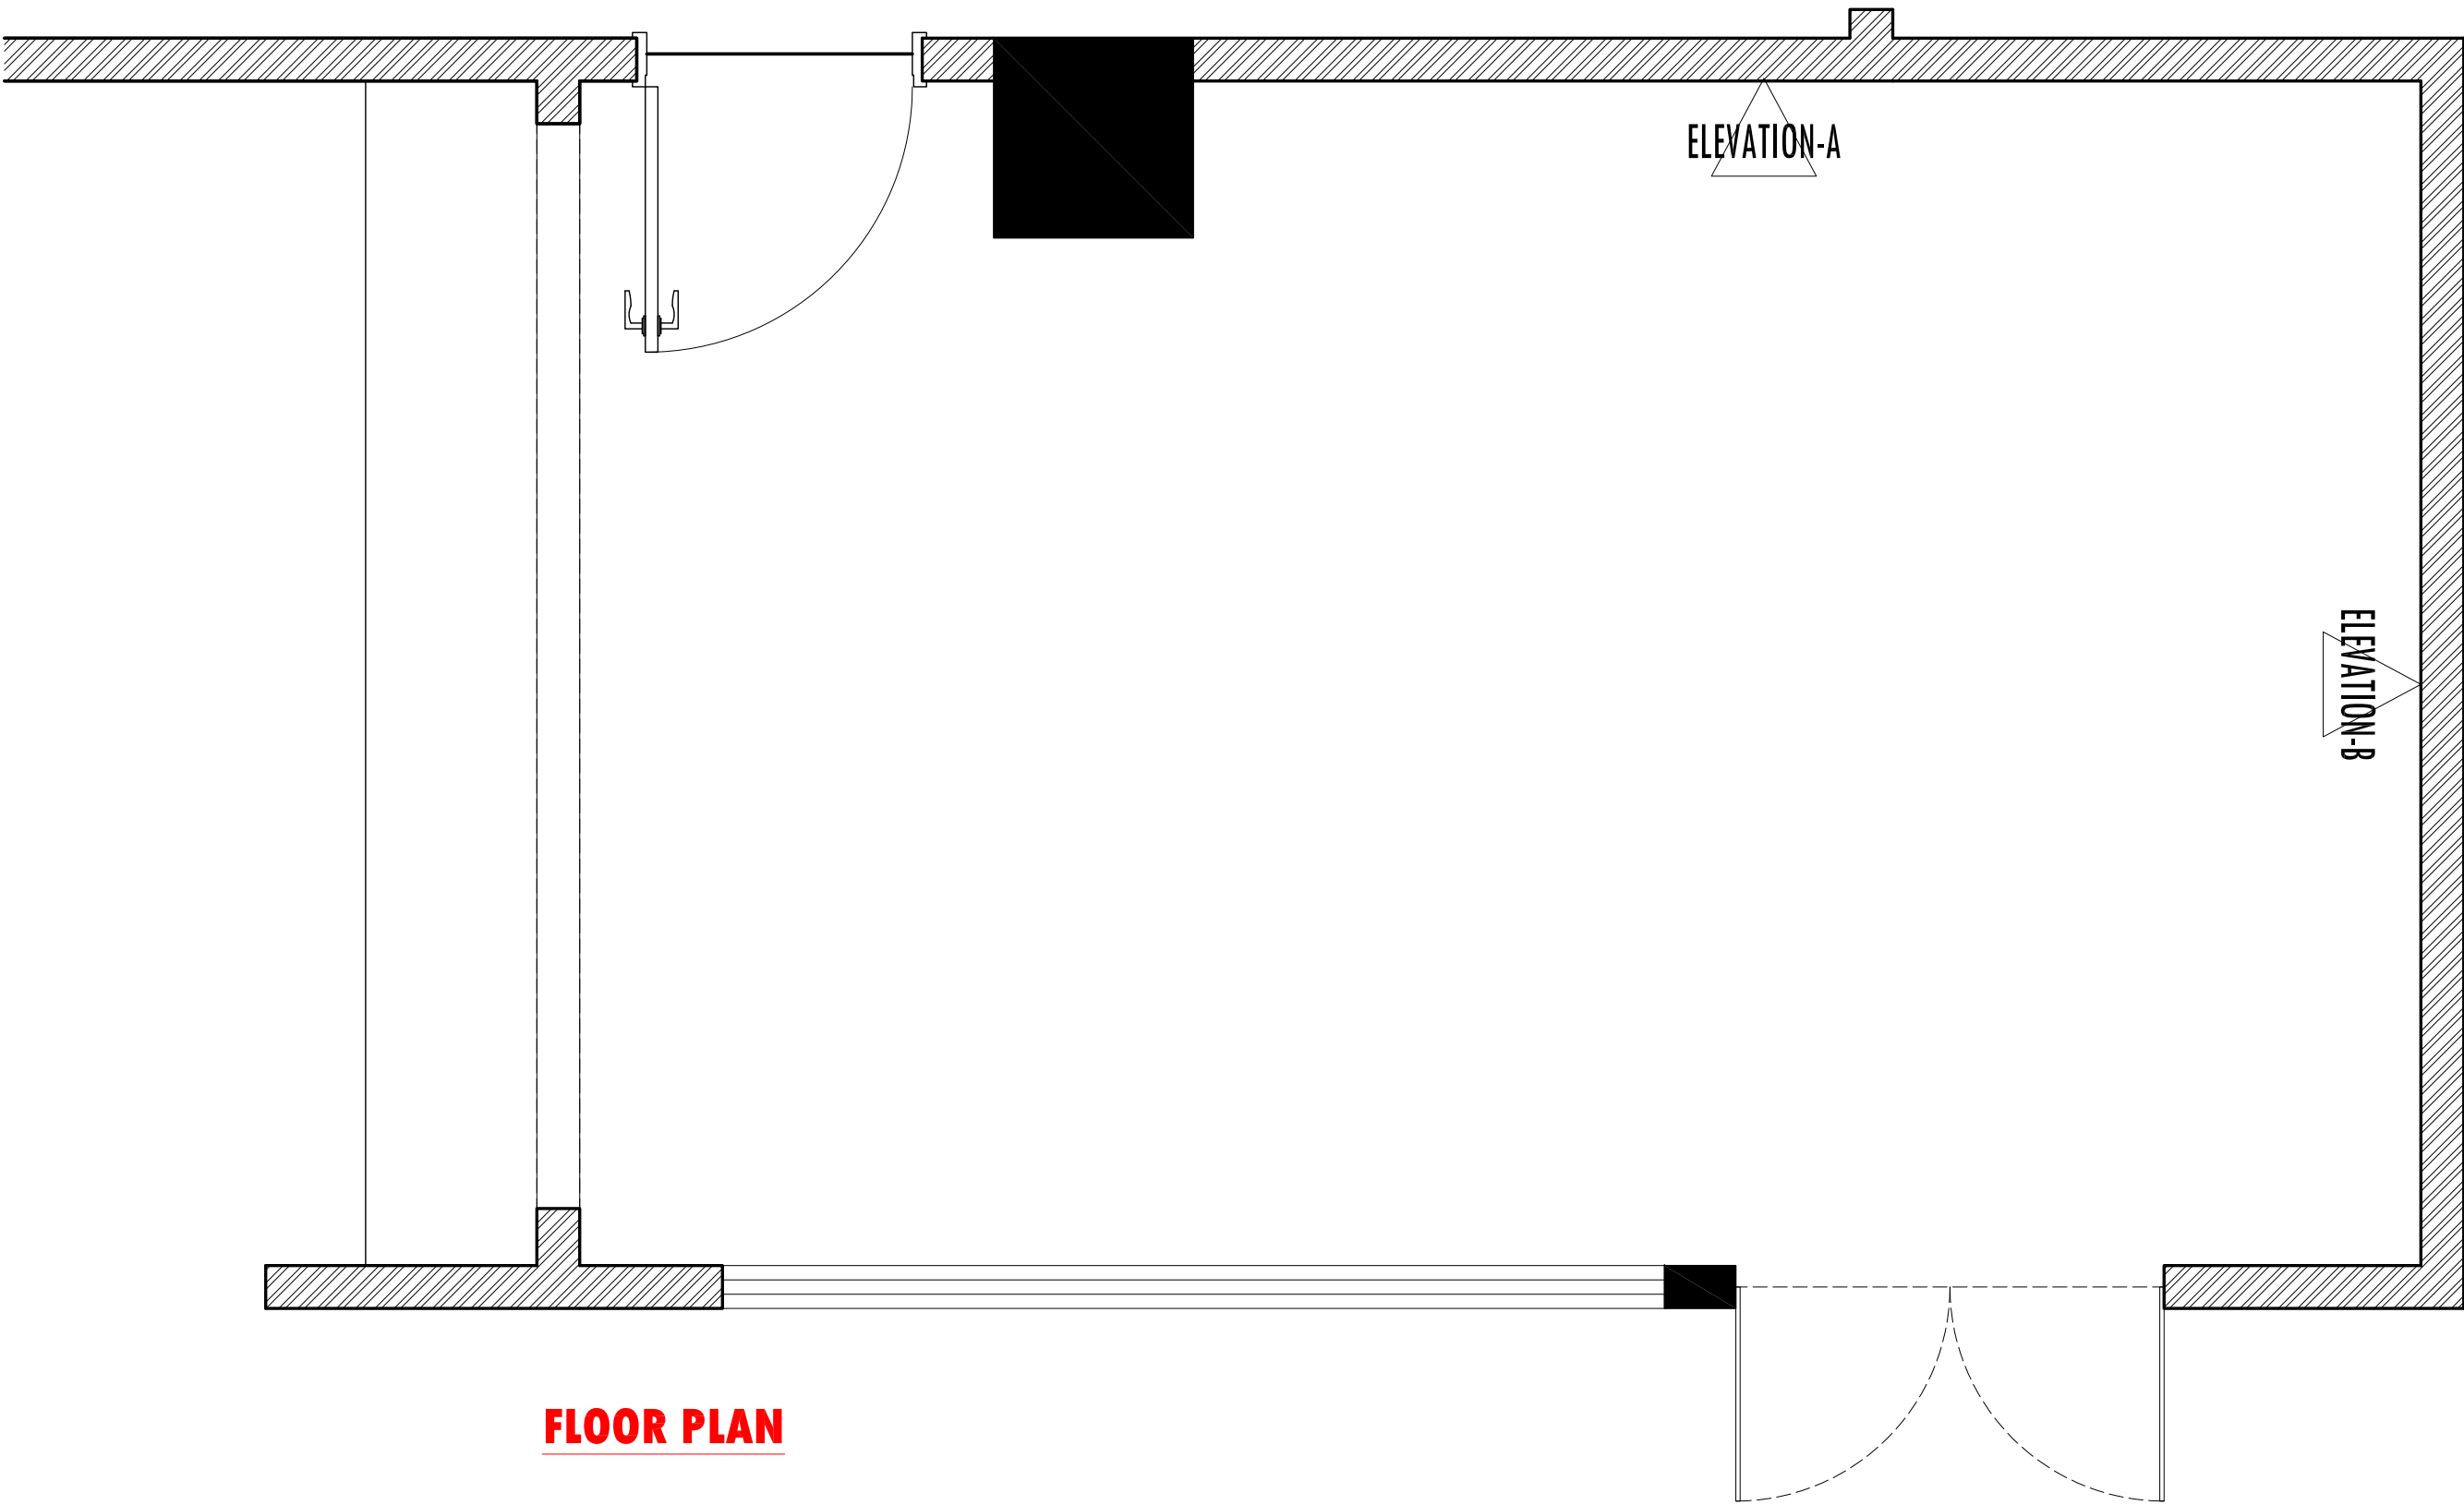

**FLOOR PLAN**

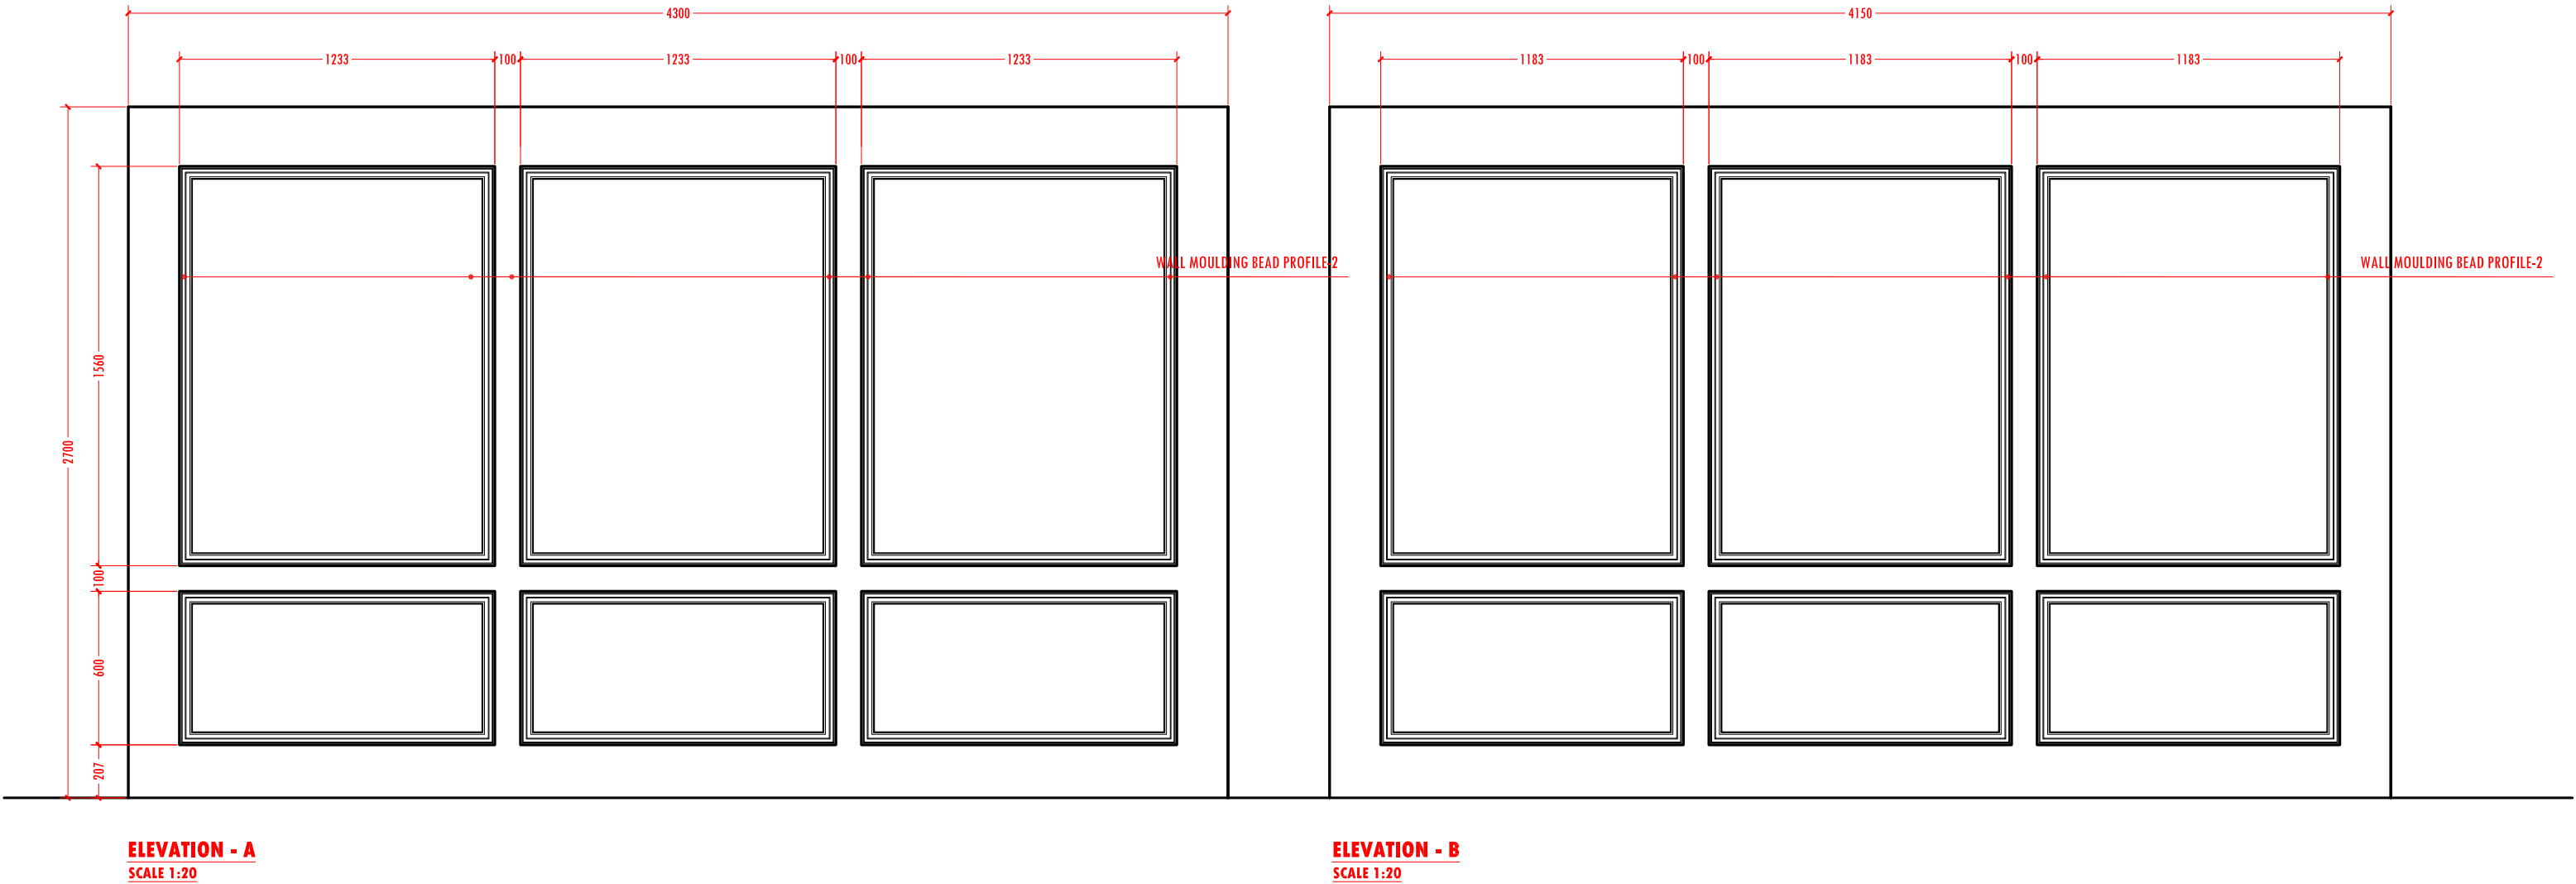

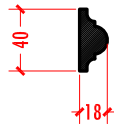

**PROFILE-1**



**PROFILE-2**