



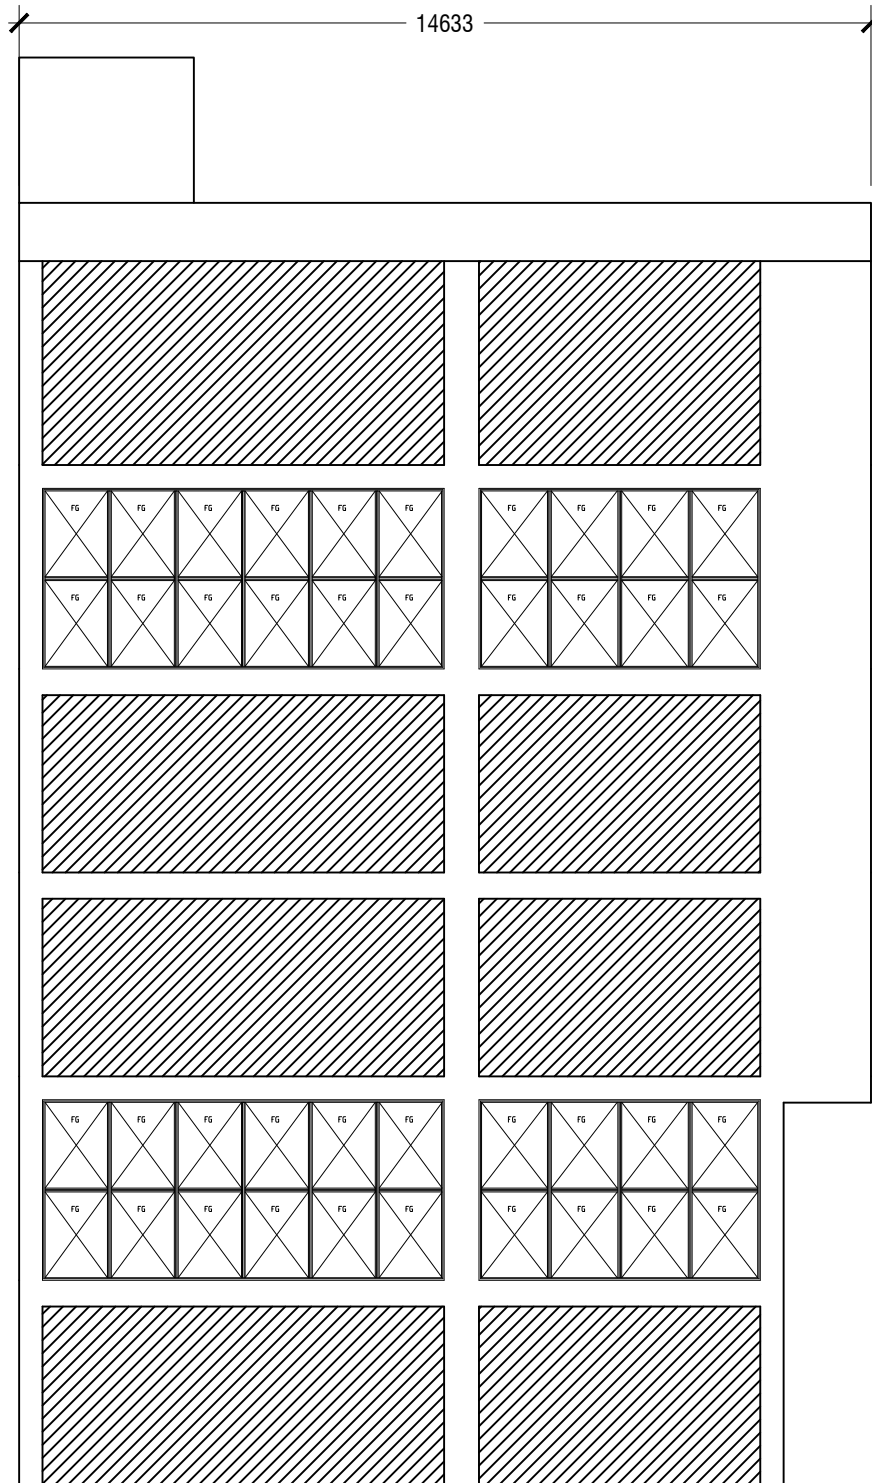

BUILDING FRONT SIDE

ELEVATION E2

SEALER NOT REQUIRED ON HATCHED AREA

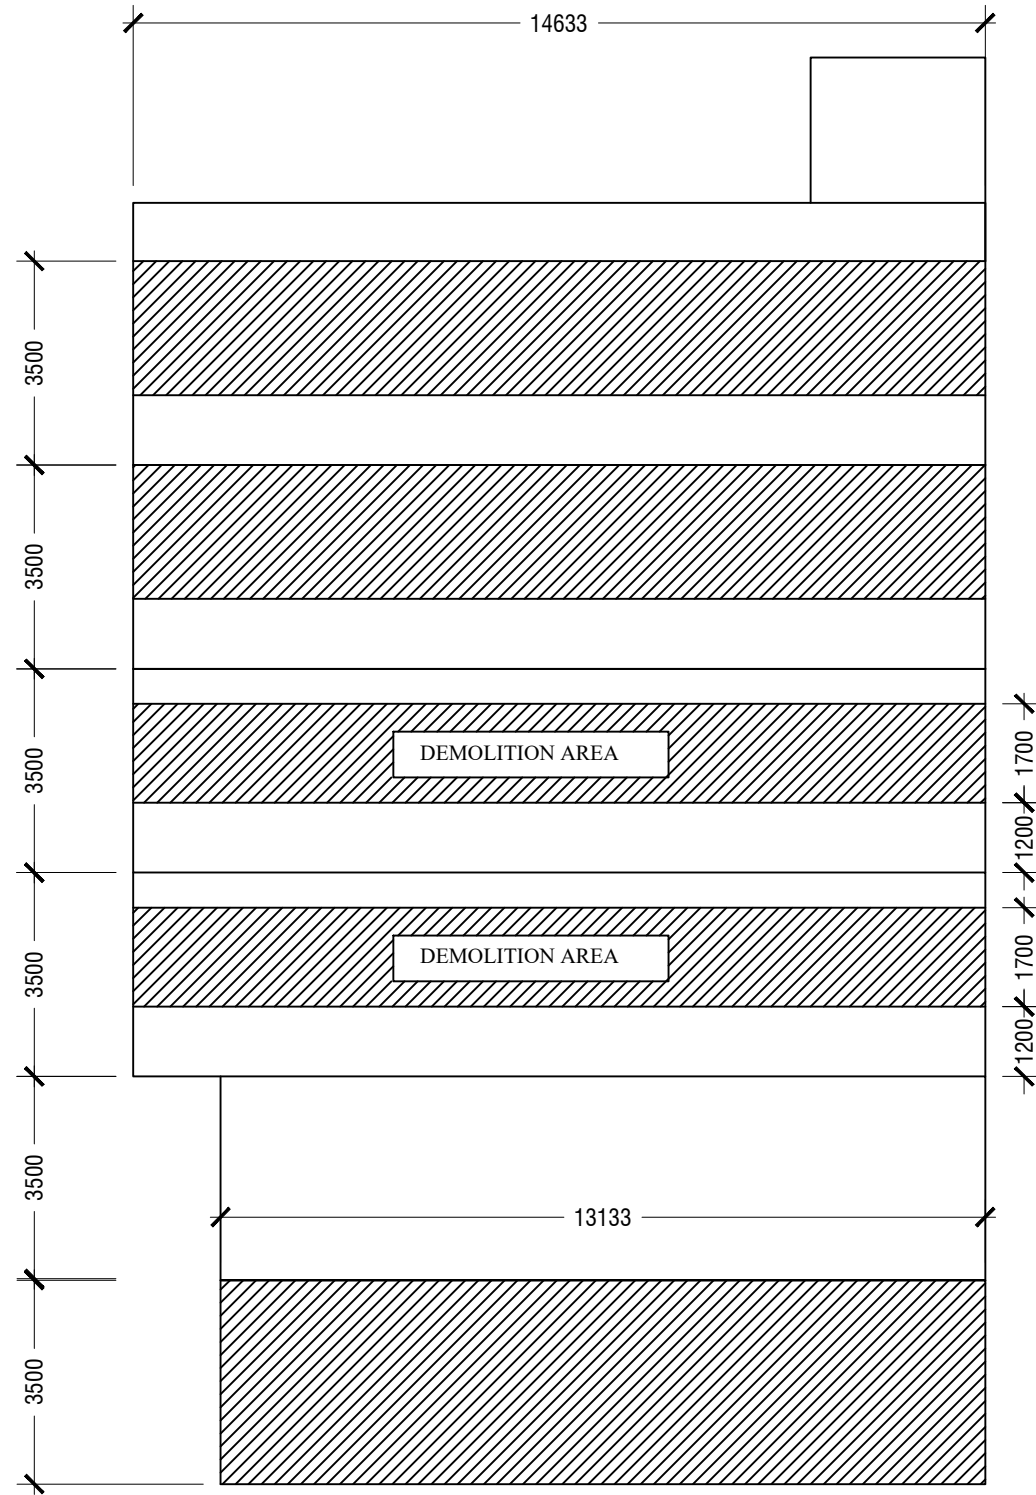

BUILDING BACK SIDE

ELEVATION E4

Revision notes:

Rev:	Date:	Notes:
1	24-04-2021	HMH 6STORY CURRENT ELEVATION PLAN

Drawn by:
Kleem
Hussain Sifaz
Client:
Hulhumale Hospital

Project:
6 story
ELEVATION E1
Drawing Title:
Construction

Date:
24-04-2021
Scale @ A3:
Revision: