


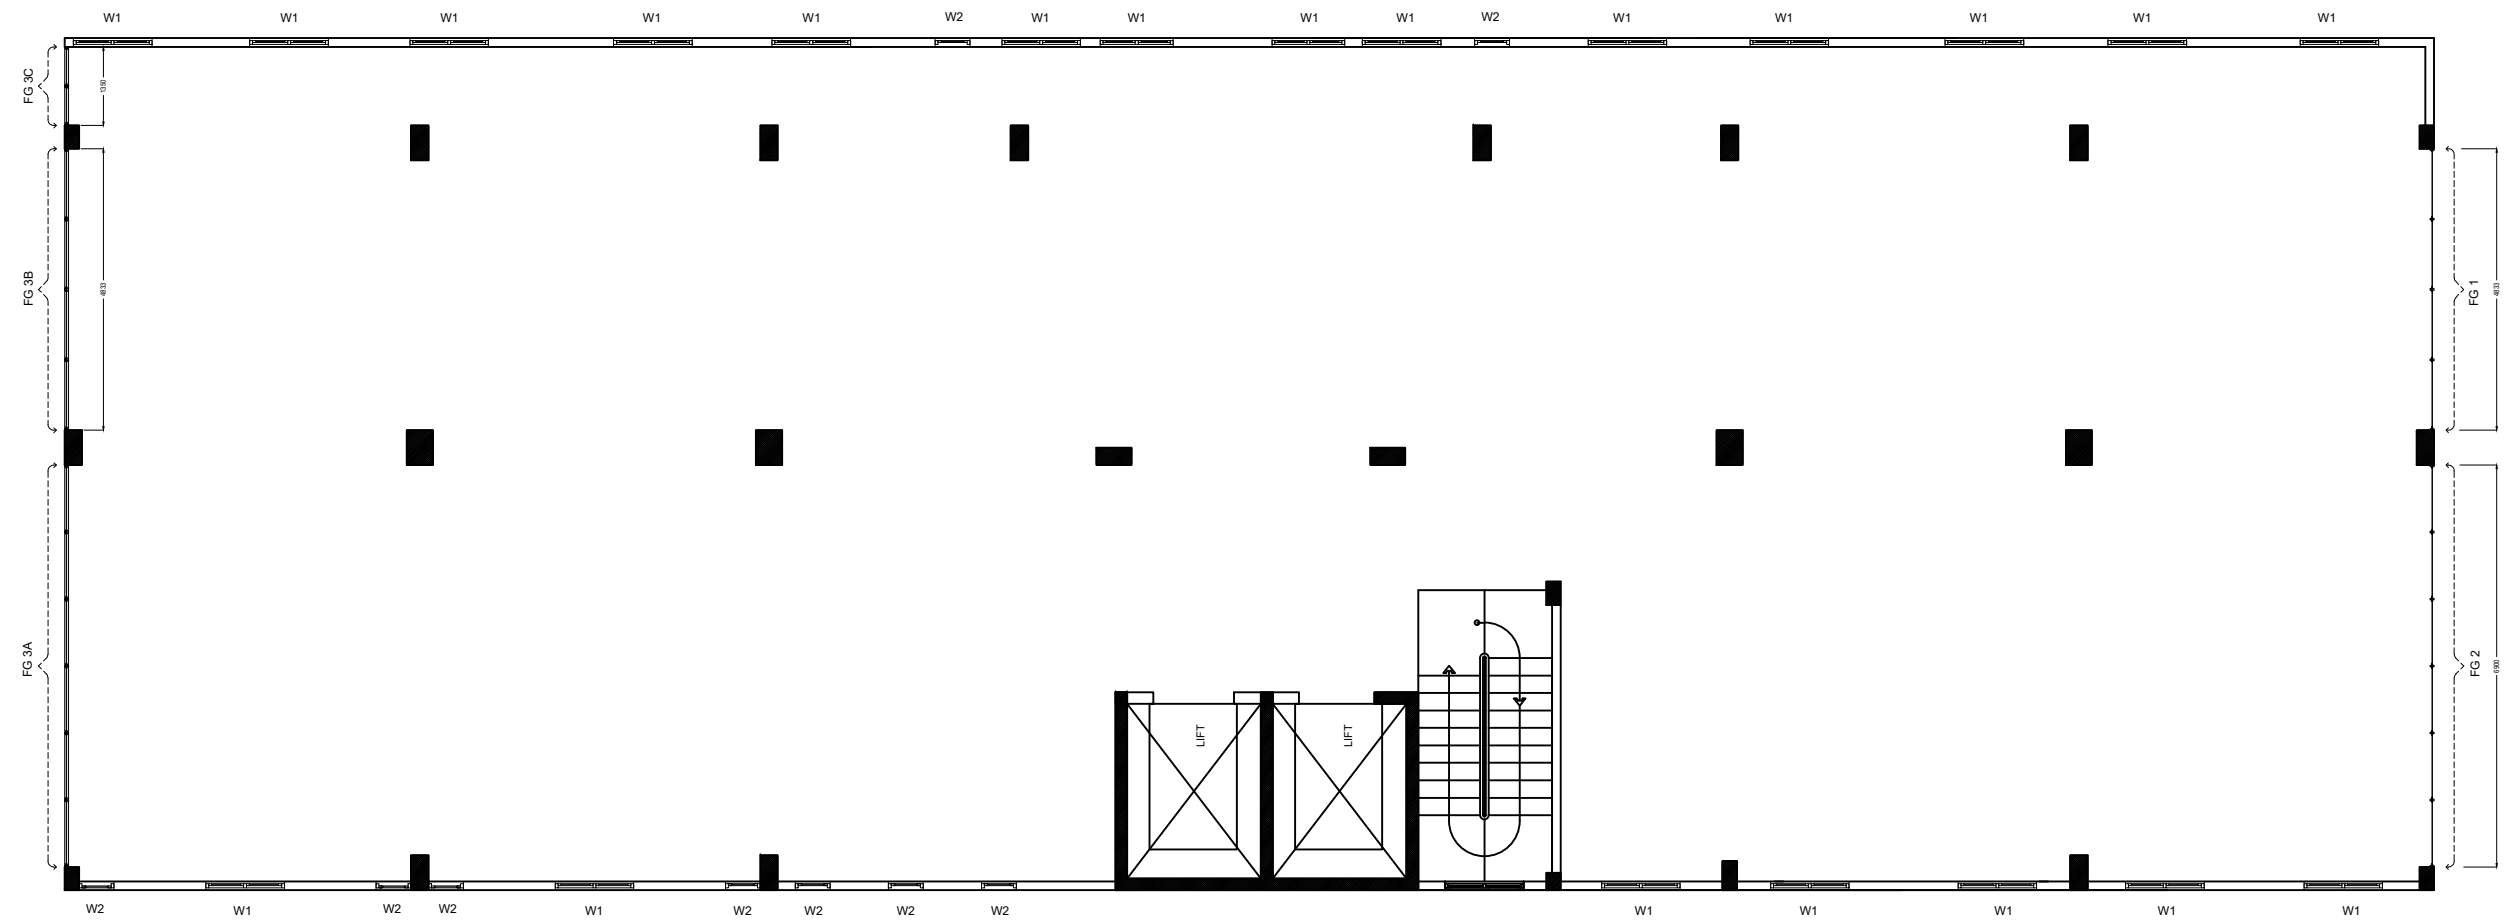

PROPOSED PLAN 3 RD FLOOR / WINDOW SCHEDULE PLAN 3RD FLOOR

Revision notes:		
Rev:	Date:	Notes:
1	18-04-2021	WINDOW SCHEDULE PLAN 5TH FLOOR

Drawn by: KALEEM Hussain Sifaz	Client: Hulhumale Hospital
---	--------------------------------------

Project: SIX STORY 5TH FLOOR OT	Drawing Title: Construction
--	---------------------------------------

Date: 18-04-2021	Scale @ A3:
VERSION:-	

