


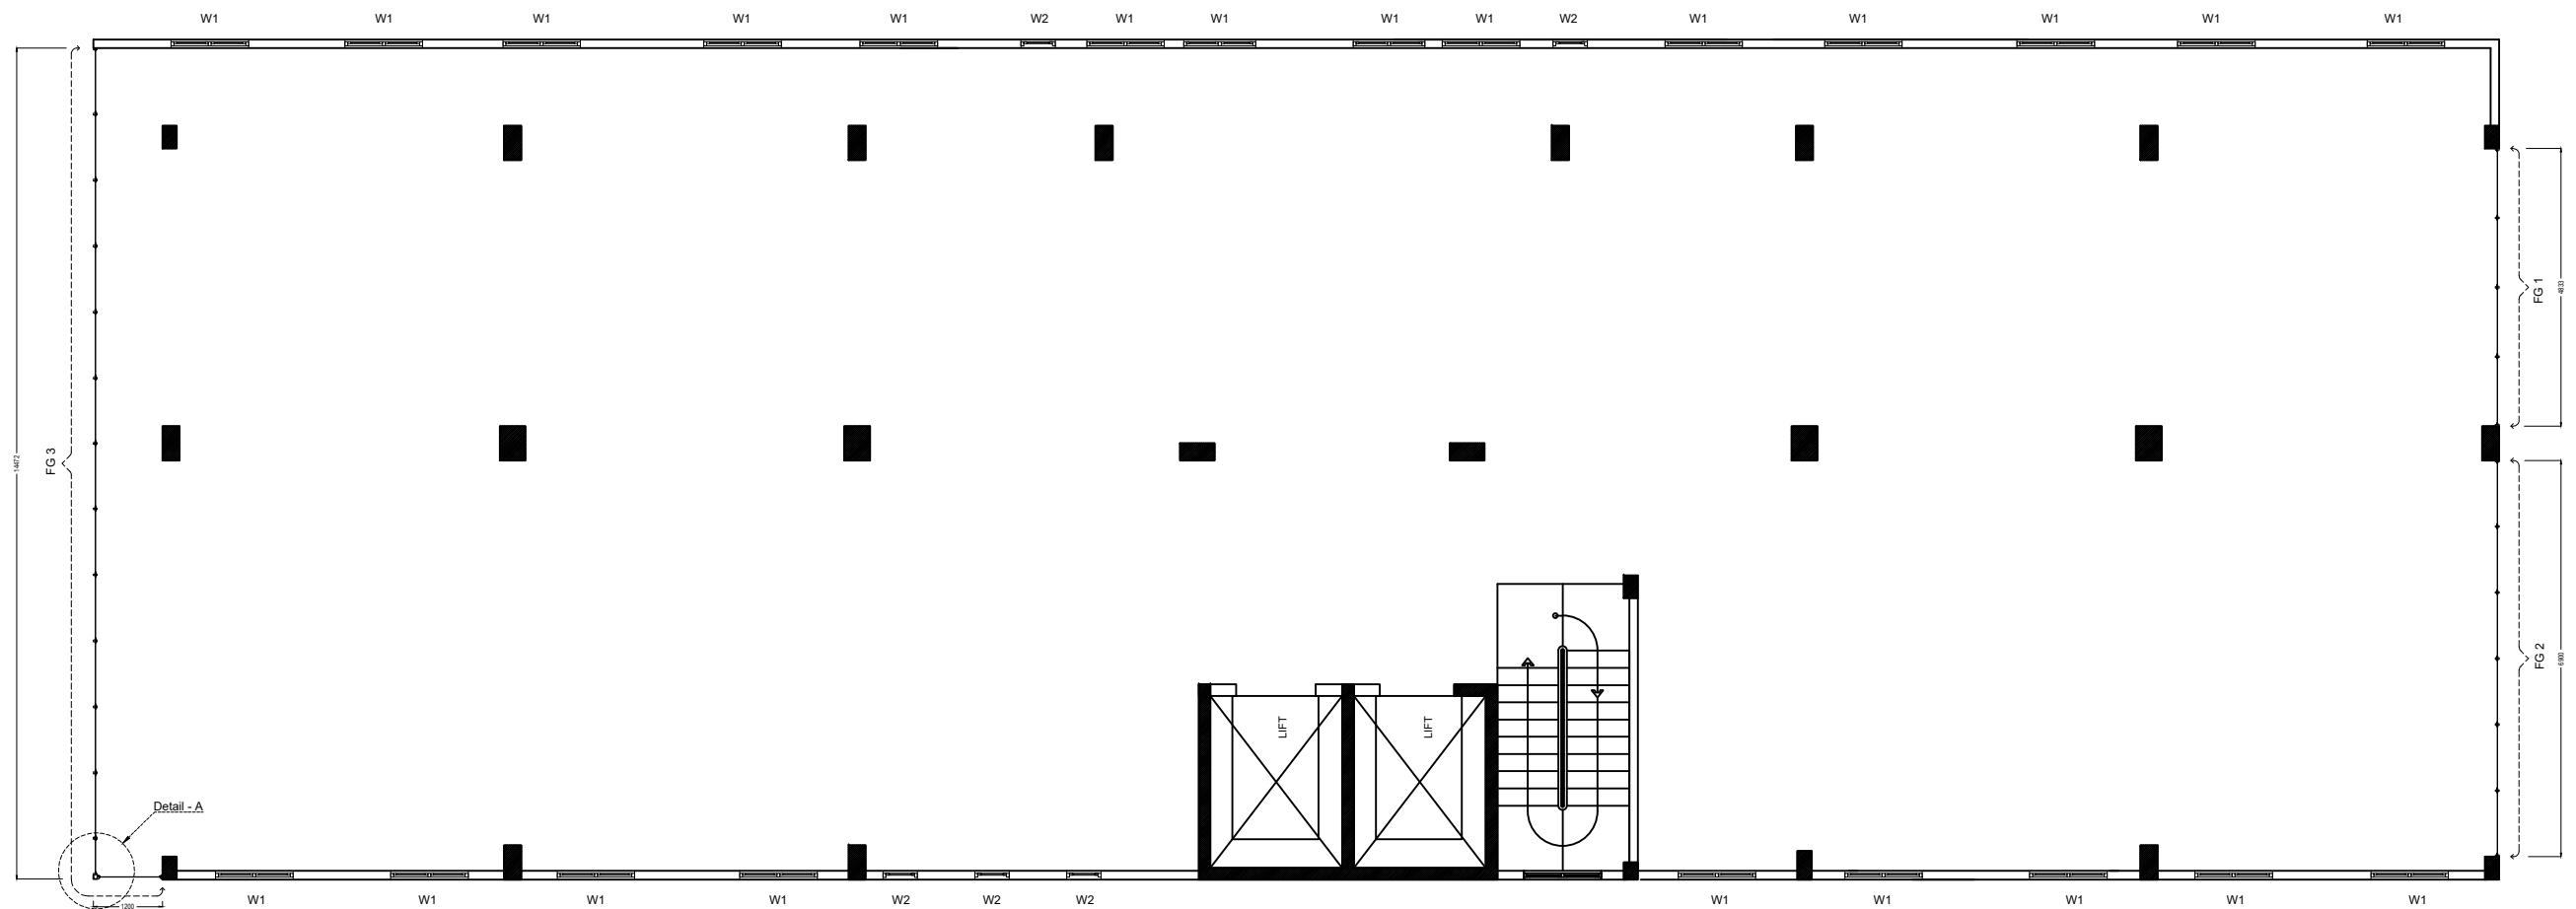

WINDOW SCHEDULE PLAN 5 TH FLOOR

Revision notes:

Rev:	Date:	Notes:
1	18-04-2021	WINDOW SCHEDULE PLAN 5TH FLOOR

Drawn by: KALEEM Hussain Sifaz	Client: Hulhumale Hospital
---	--------------------------------------

Project: SIX STORY 5TH FLOOR OT	Drawing Title: Construction
--	---------------------------------------

Date: 18-04-2021	Scale @ A3:
VERSION:-	

