



○ STANDARD ARTIFICIAL TURF FULL PITCH PLAN

CLIENT: MINISTRY OF YOUTH AND SPORTS	DRAWN BY:	SCALE: 1:500
COMMENTS:	NOV 2019	PAGE NO.: 01 / 01
DO NOT MEASURE FROM THE DRAWING. FOLLOW DIMENSIONS GIVEN.		



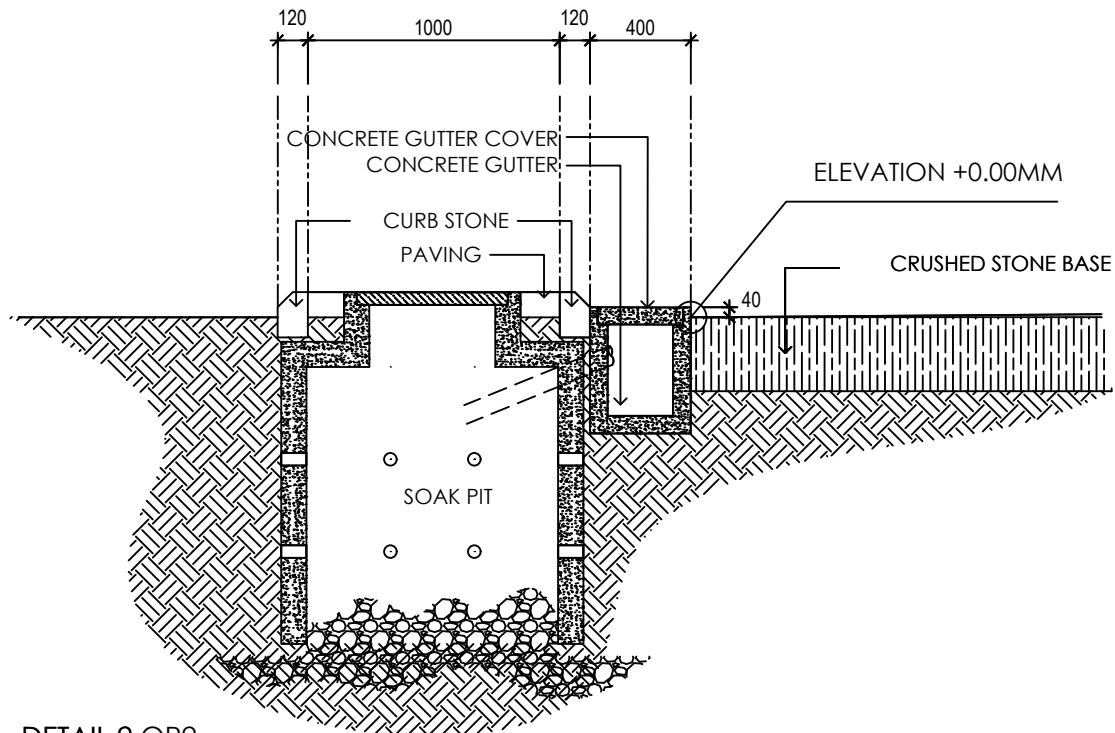

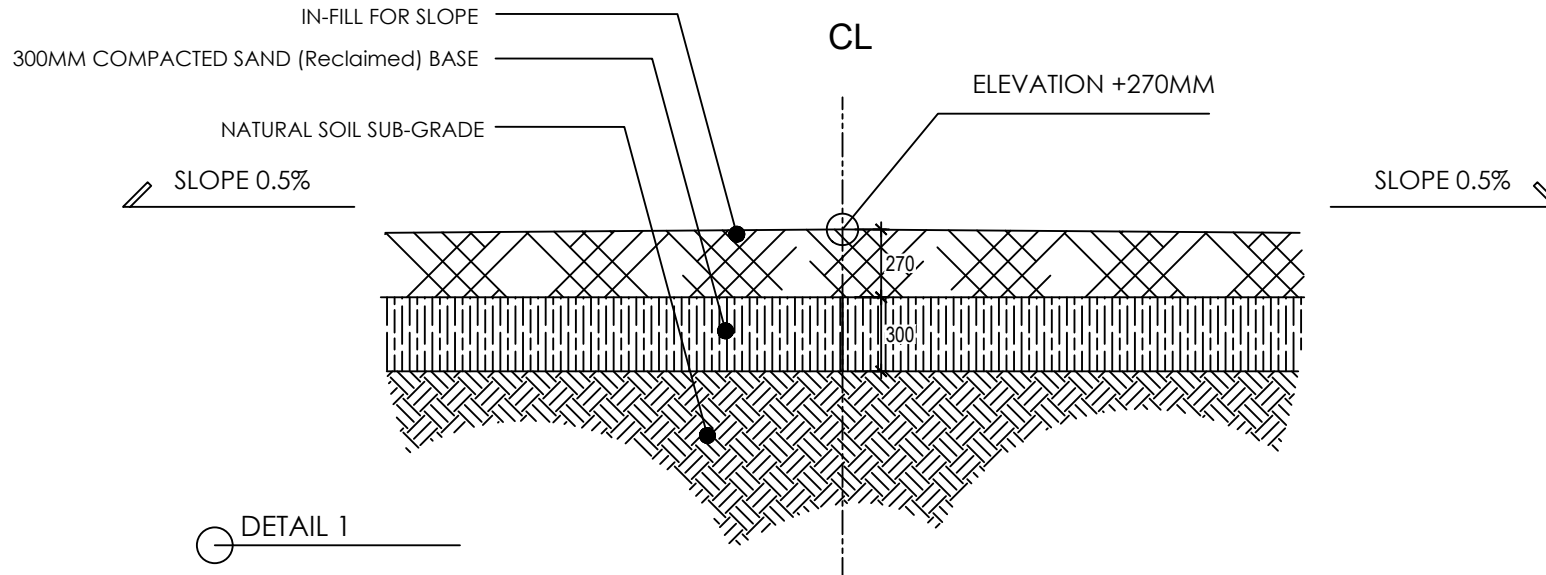

CLIENT:  
MINISTRY OF YOUTH AND SPORTS

PROJECT:

AT FULL PITCH

DRAWN BY: MS	SCALE: AS GIVEN
DATE: NOV 2019	PAGE NO.: 01 / 01

COMMENTS:

\_\_\_\_\_

\_\_\_\_\_

\_\_\_\_\_

DO NOT MEASURE FROM THE DRAWING. FOLLOW DIMENSIONS GIVEN.

