



NMF 47 ROOMS TRANSIT HOTEL

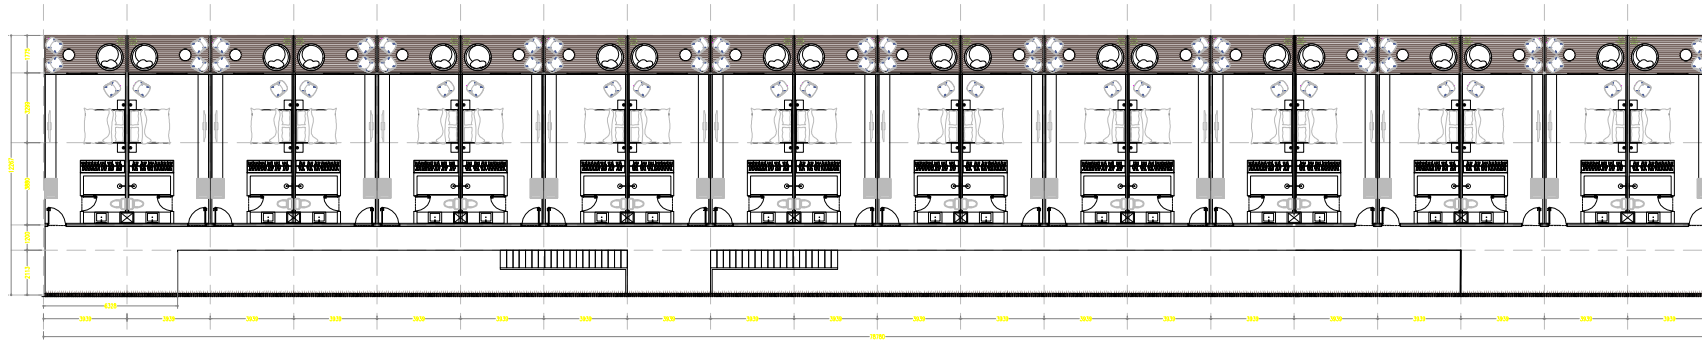

HOTEL BLOCK – 1ST TO 2ND FLOOR

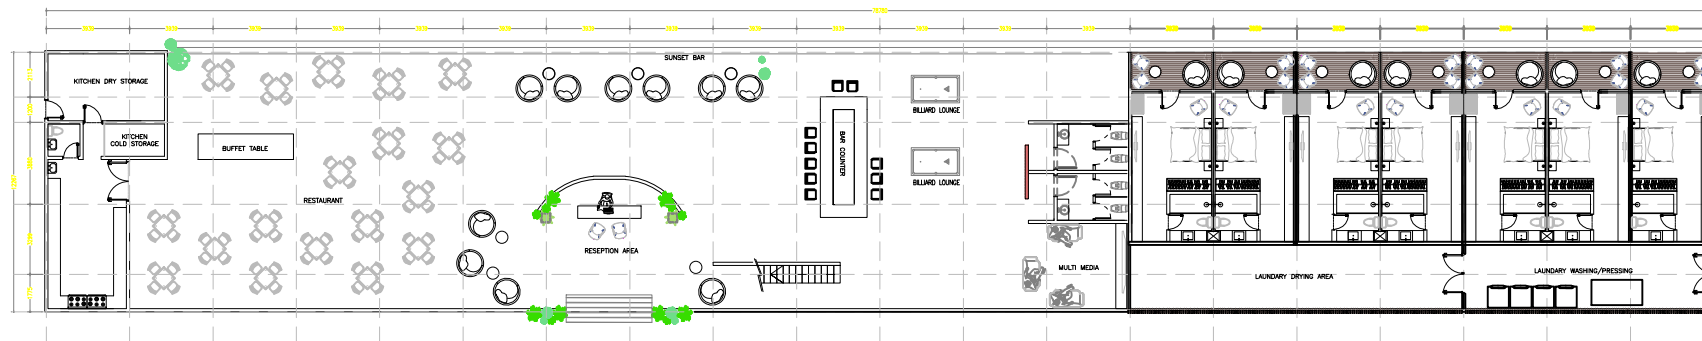

HOTEL BLOCK – GROUND,

General Notes

No.	Revision/Issue	Date

Rev Name and Address

Project Name and Address



Rev 00
FEB 2021

Project NMF Transit Hotel	Sheet 01
Date	
Scale As Noted	

09

NMF TRANSIT HOTEL LOCATION

1

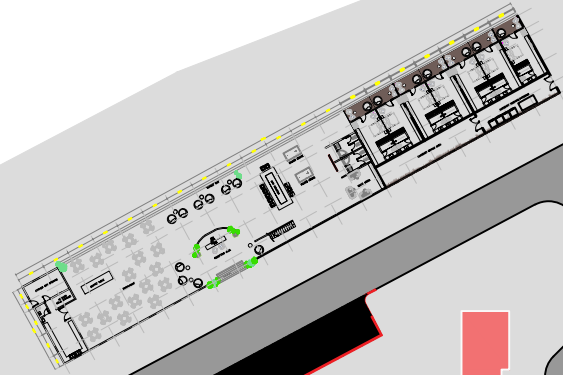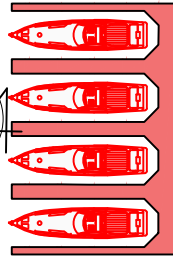

15

1

8

4

5

SECURITY FENCE

1

1

General Notes

No.	Revision/Issue	Date

Plan Name and Address

Project Name and Address

Rev 00
FEB 2021

Project NMF Transit Hotel	Sheet
Date	01
Scale As Noted	