






DOOR & WINDOW SCHEDULE


SCALE 1:50

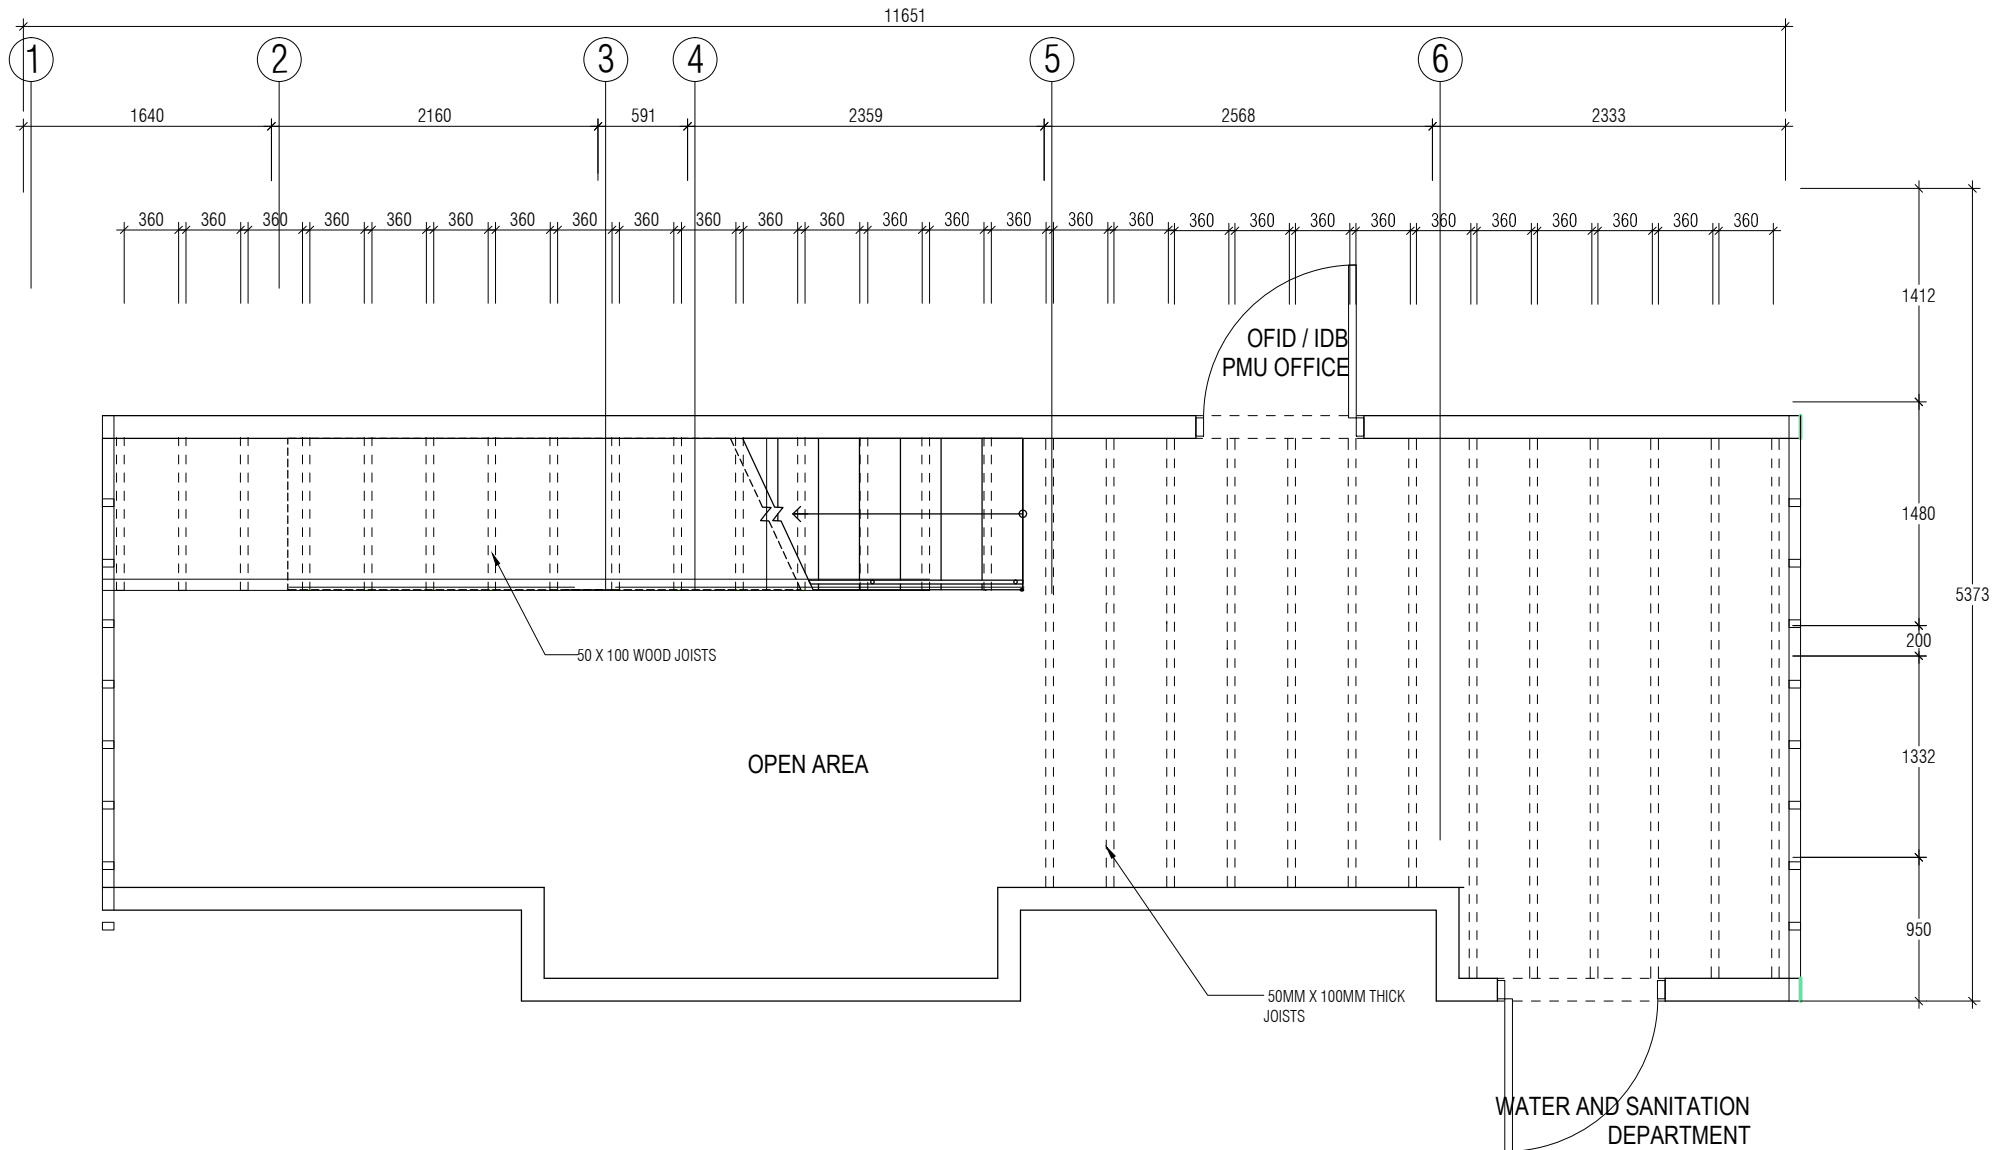

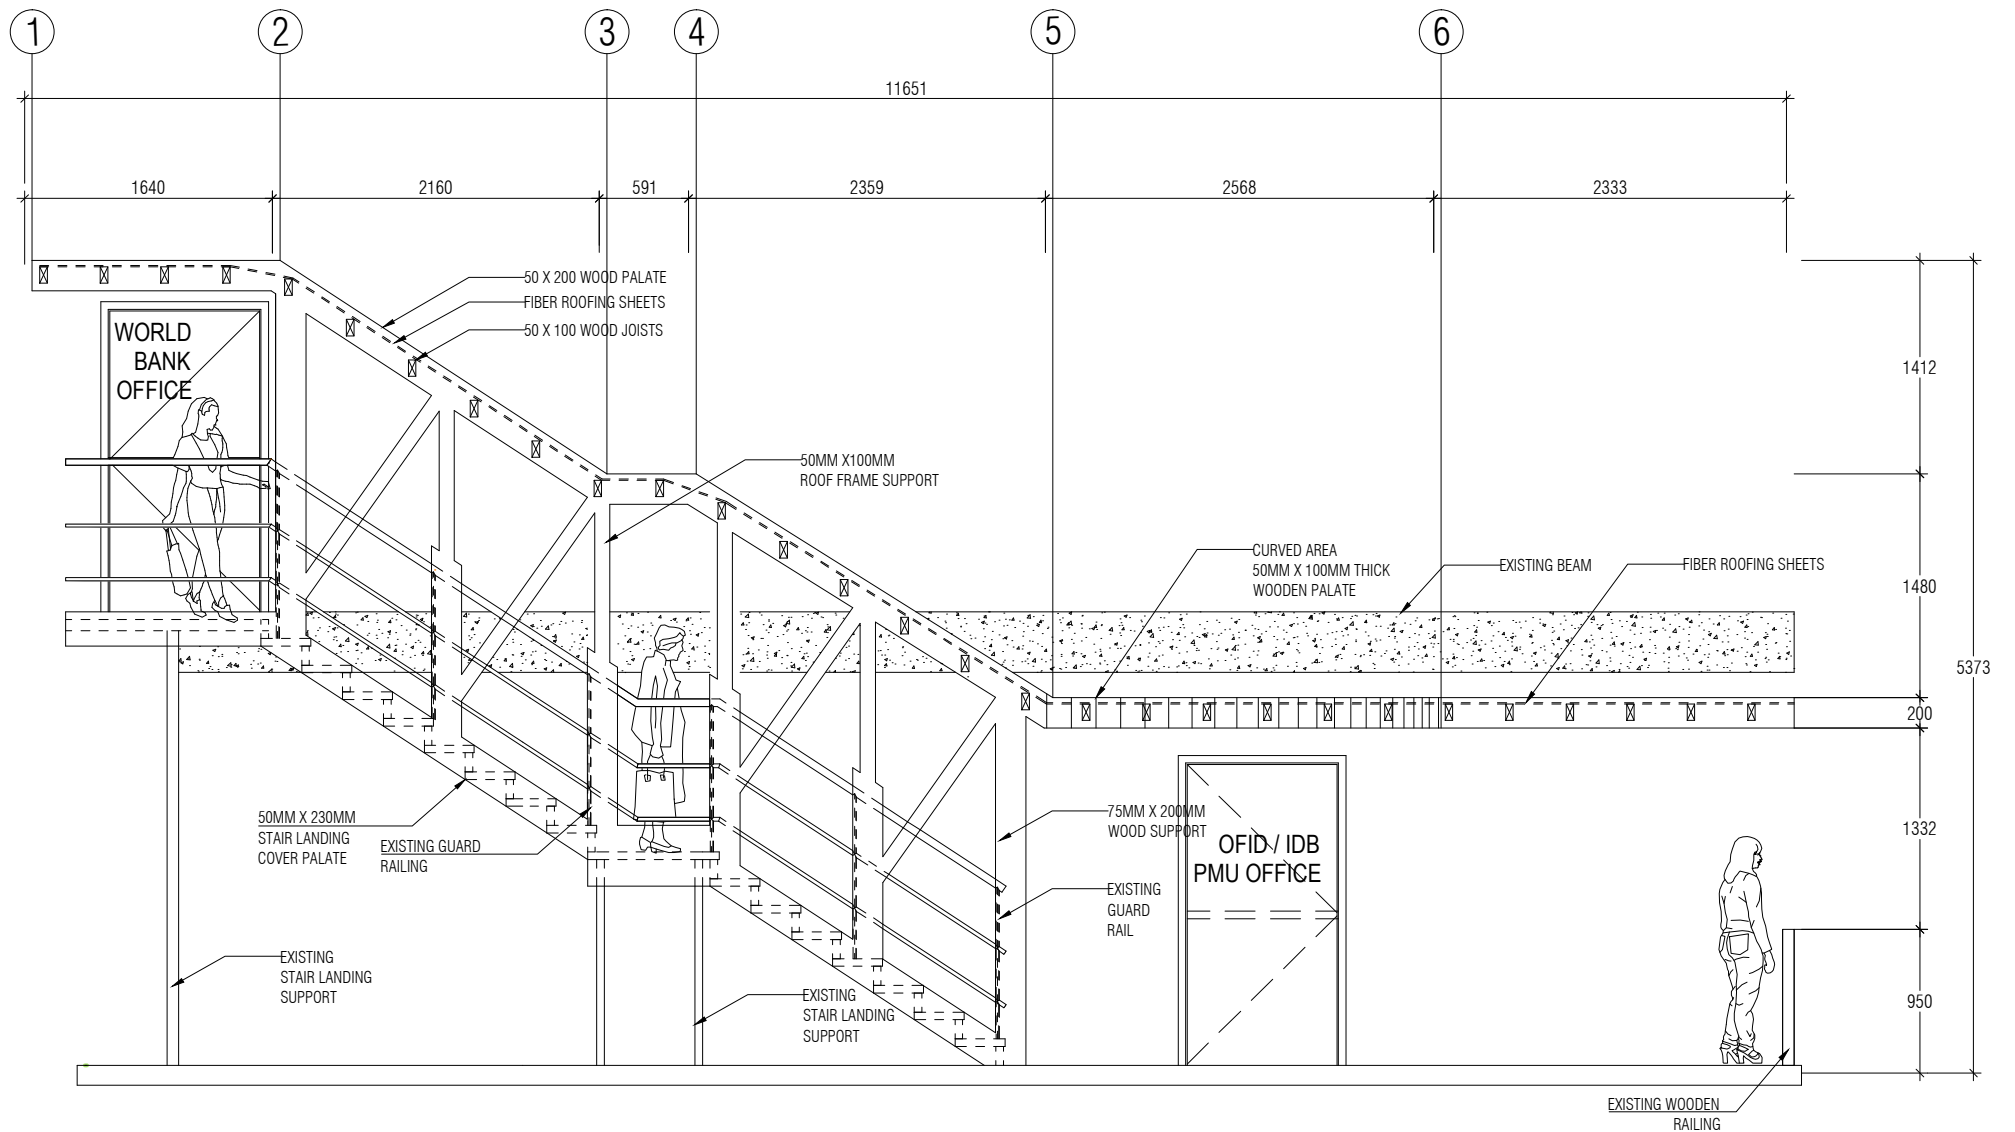


FIRST FLOOR OPEN TERRACE AND STAIR

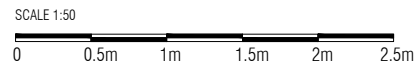


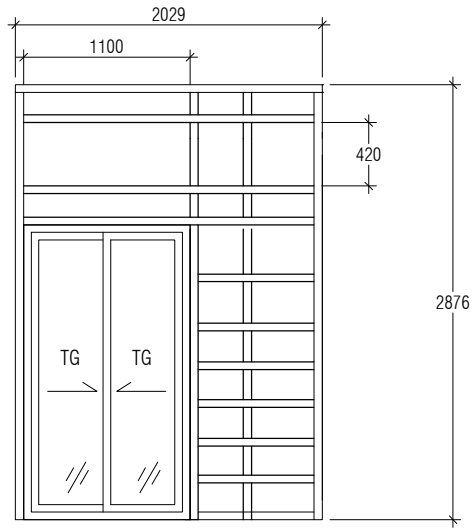


FRONT WALL FRAMING

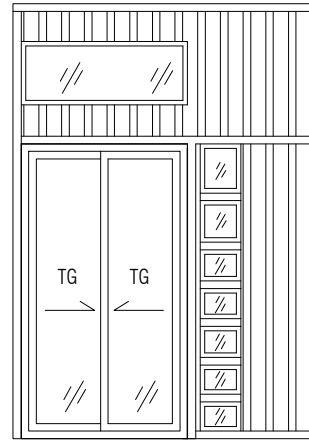


FRONT WALL FINISHING

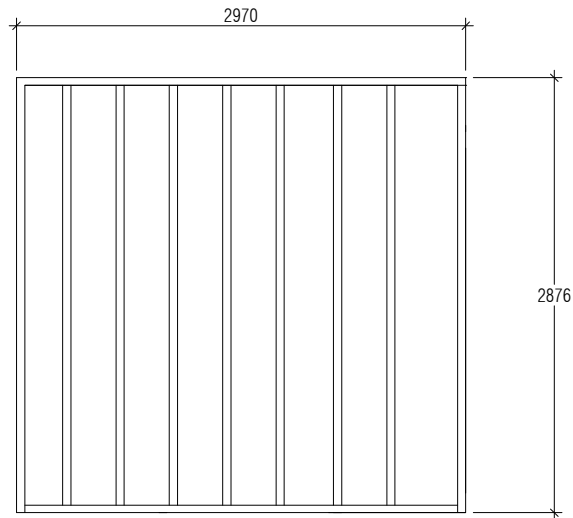

RARE WALL FRAMING

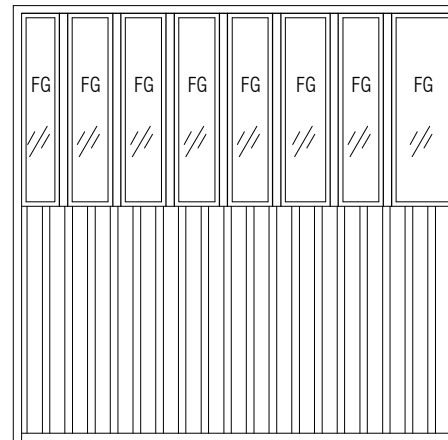

RARE WALL FINISHING

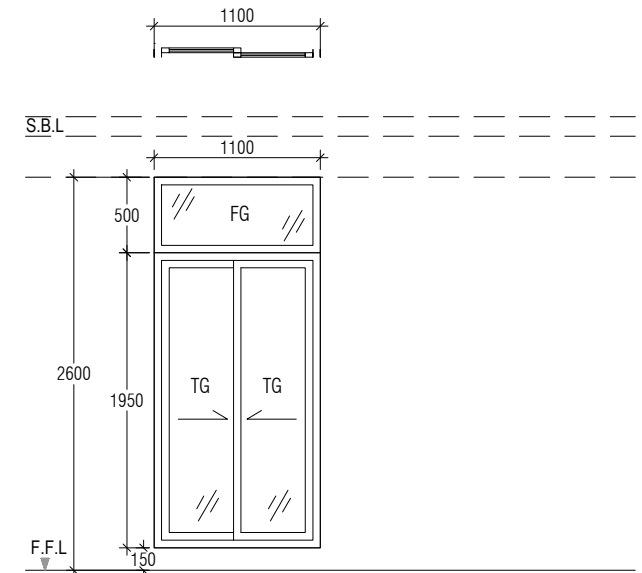


SD02	SLIDING DOOR	QTY
LOCATION	KITCHEN ROOM	-
REMARKS	FIXED GLASS SLIDING DOOR WITH ALUMINUM FRAMING	

FRONT AND RARE PARTITION WALLS IN PANTRY


SCALE 1:50



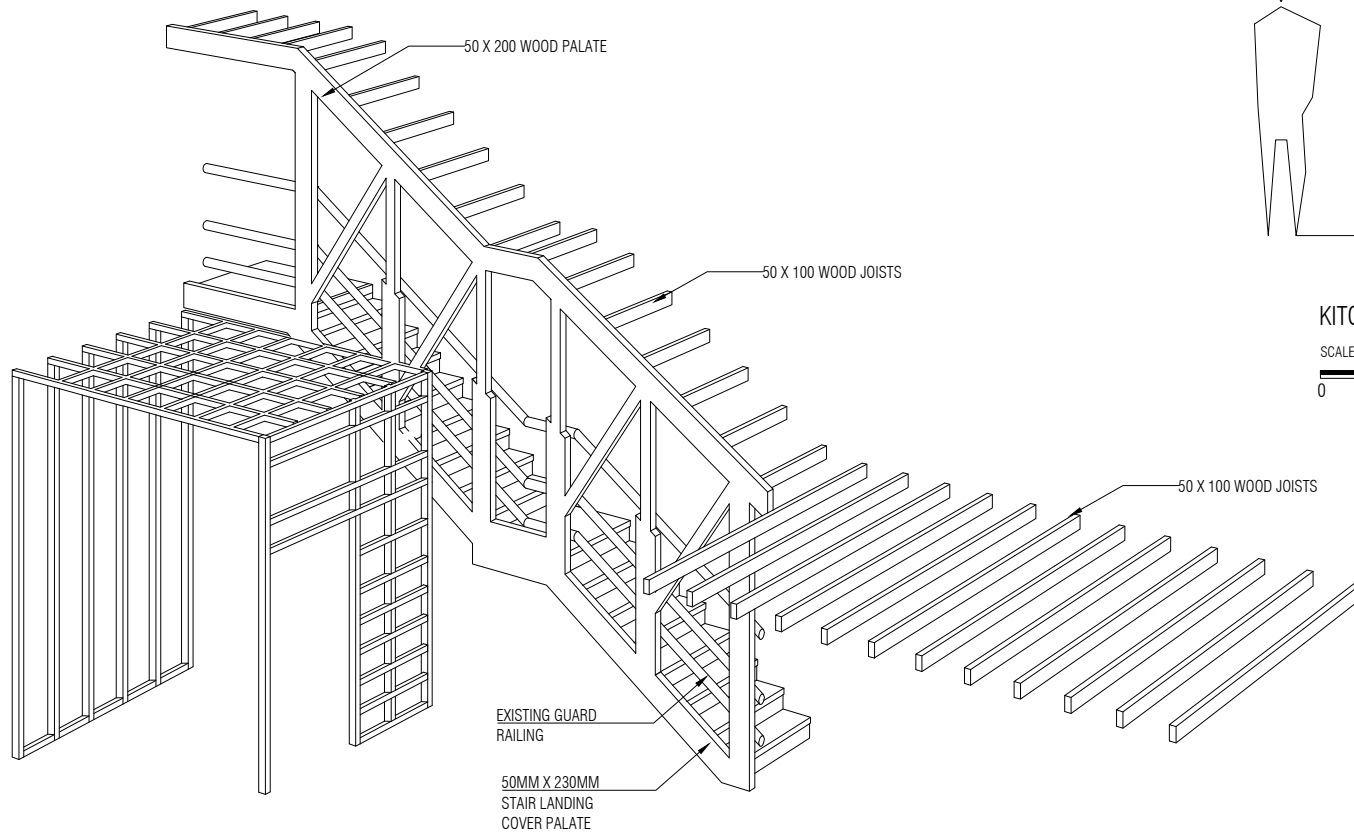

DOOR & WINDOW SCHEDULE


SCALE 1:50

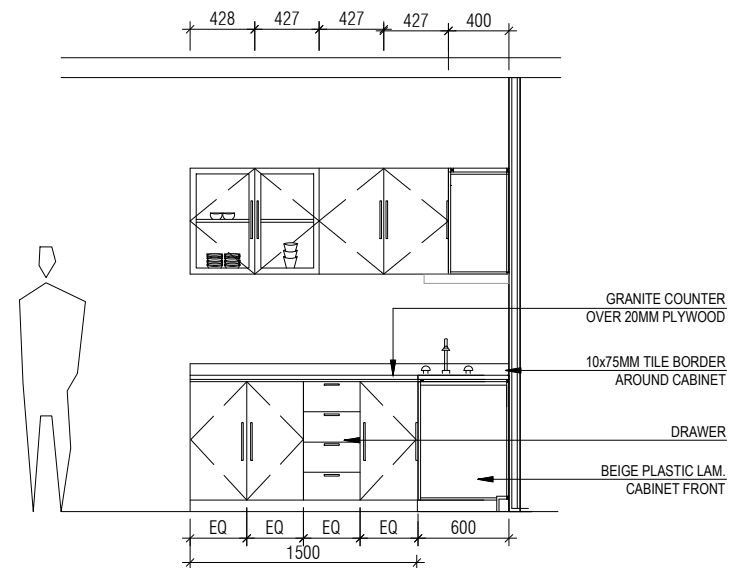

KITCHEN COUNTER DETAILS

SCALE 1:50



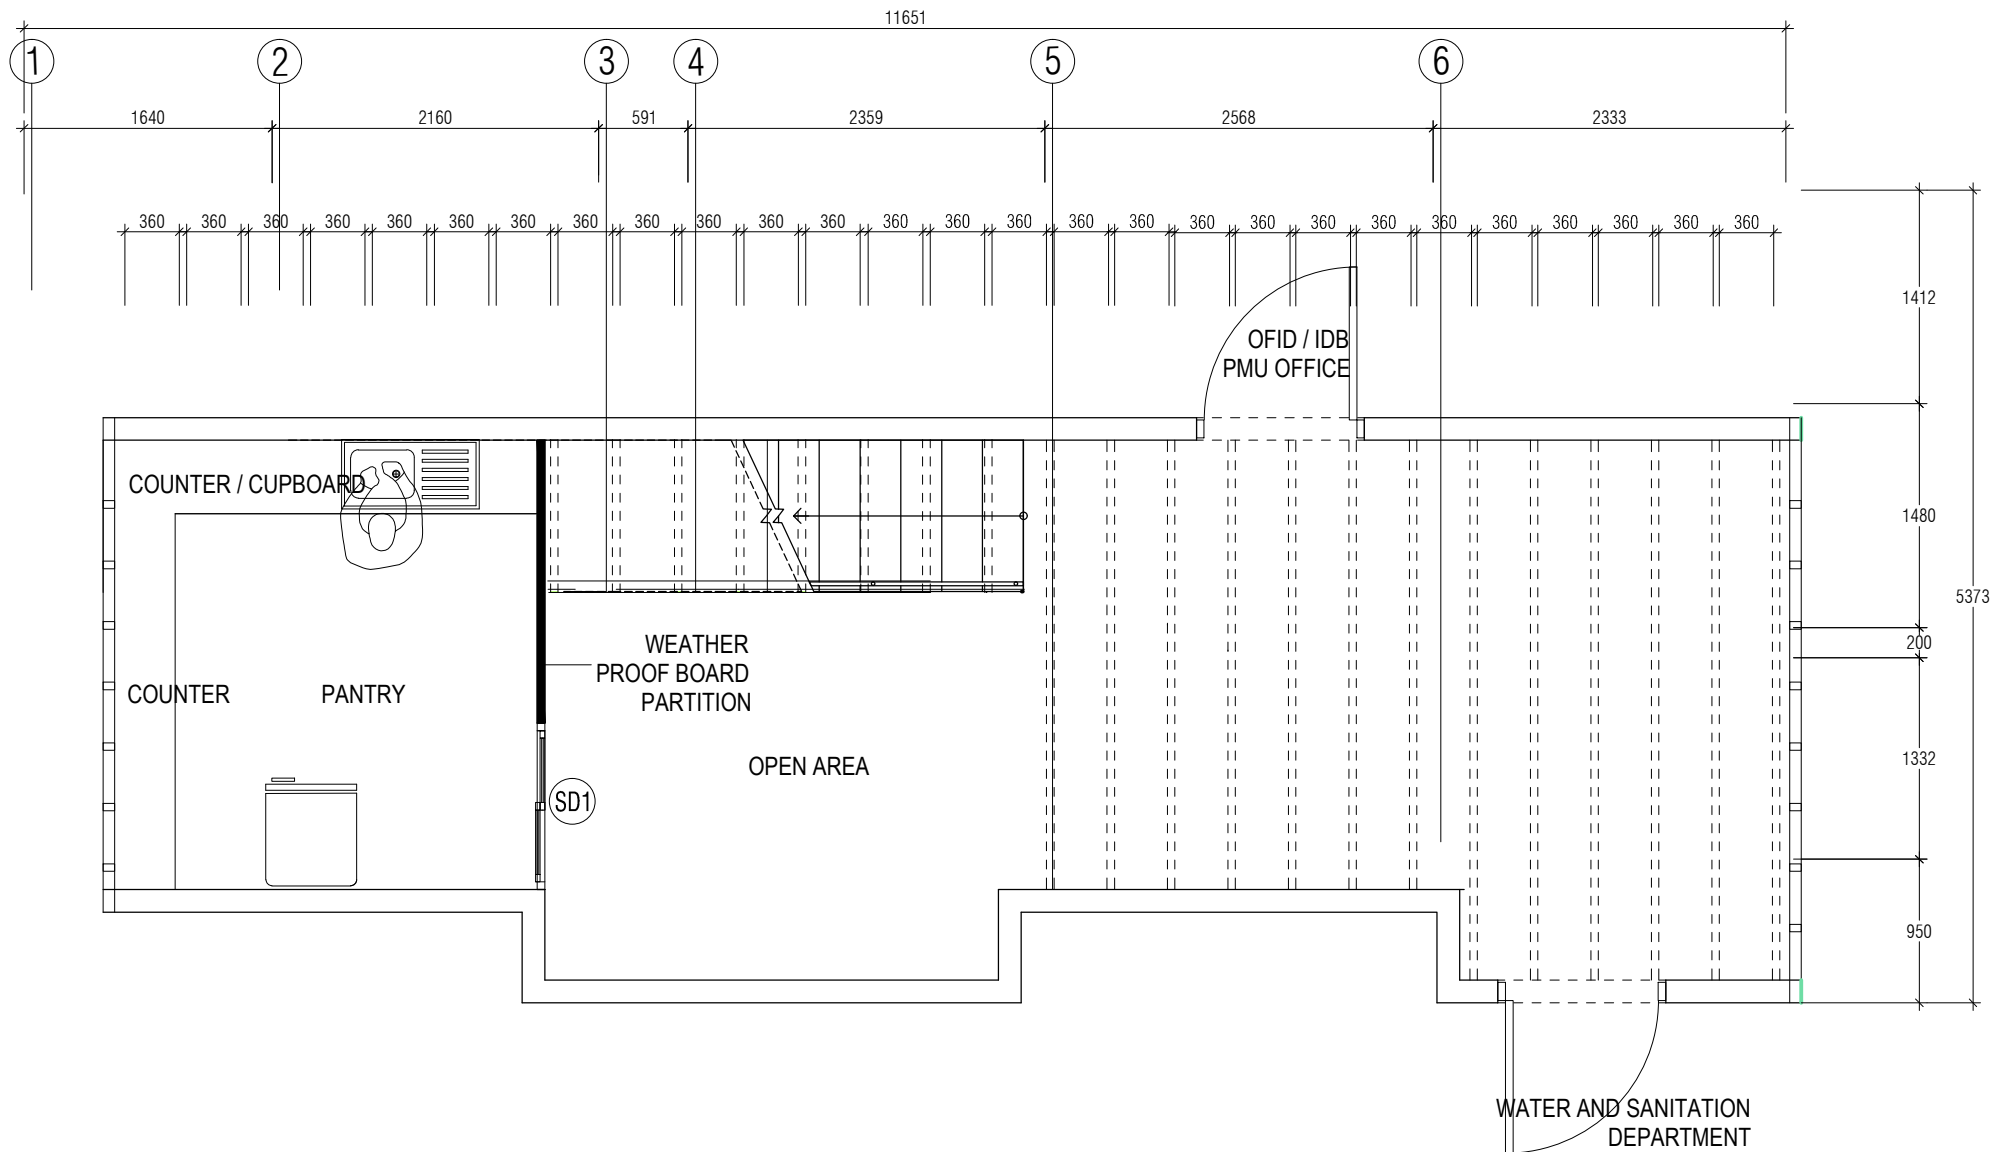

DOOR & WINDOW SCHEDULE

SCALE 1:50

