



387

390

IZZUDHEEN MAGU

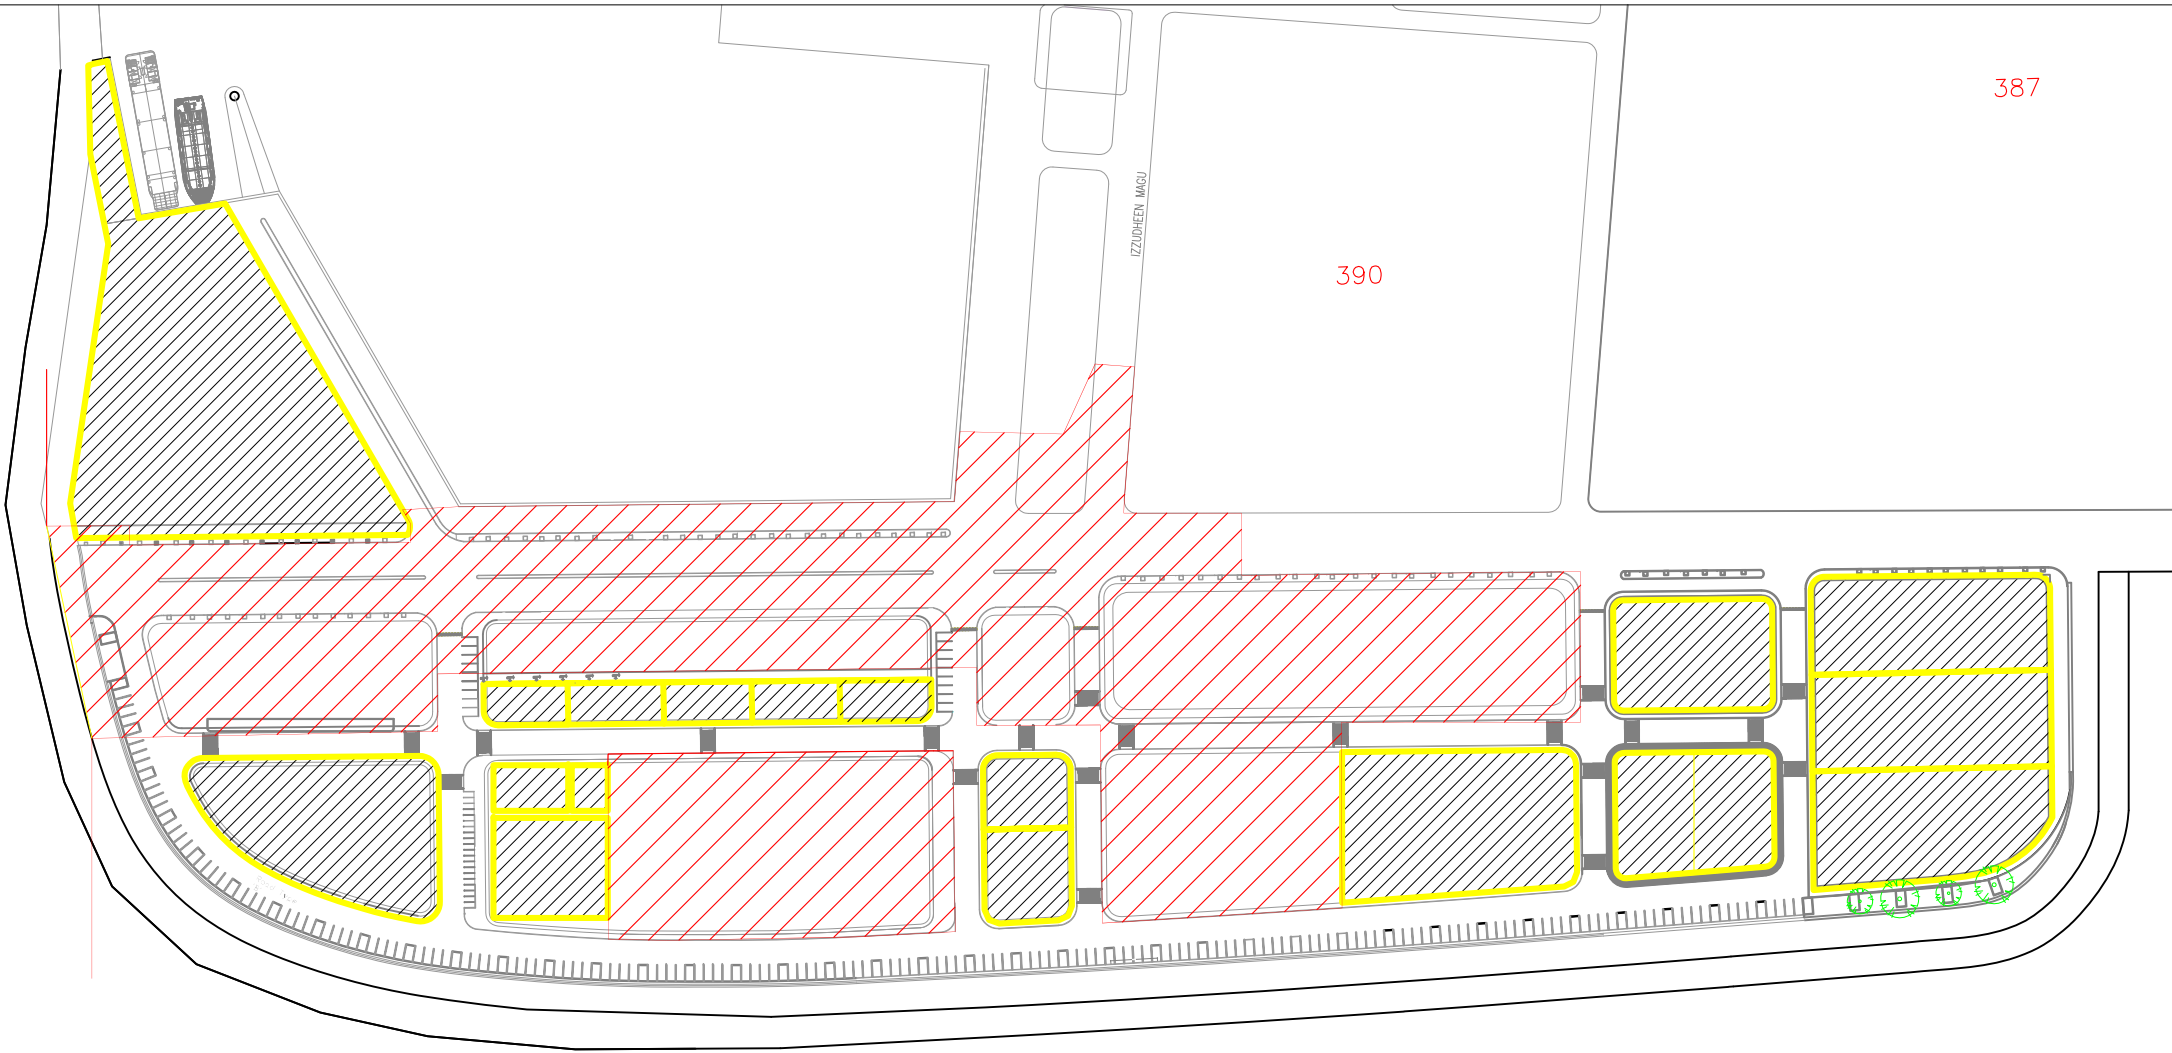

FENCING OUT AREA FOR BRIDGE WORKS

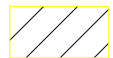

LAND ALLOCATED FOR OTHER USES



MINISTRY OF NATIONAL PLANNING, HOUSING AND INFRASTRUCTURE

AMEENEE MAGU, MAAFANNU 20392, MALE', REPUBLIC OF MALDIVES
 TEL: 3004300 FAX: 3004301 email: spatial@planning.gov.mv

TITLE:
 MIV Fencing out area

PROJECT:
 Male' Thilafushi Bridge works

DRAWN BY:

CHECKED BY:

SURVEYED BY:

SCALE:

DATE: 6 JULY 2021