


Handwritten signature

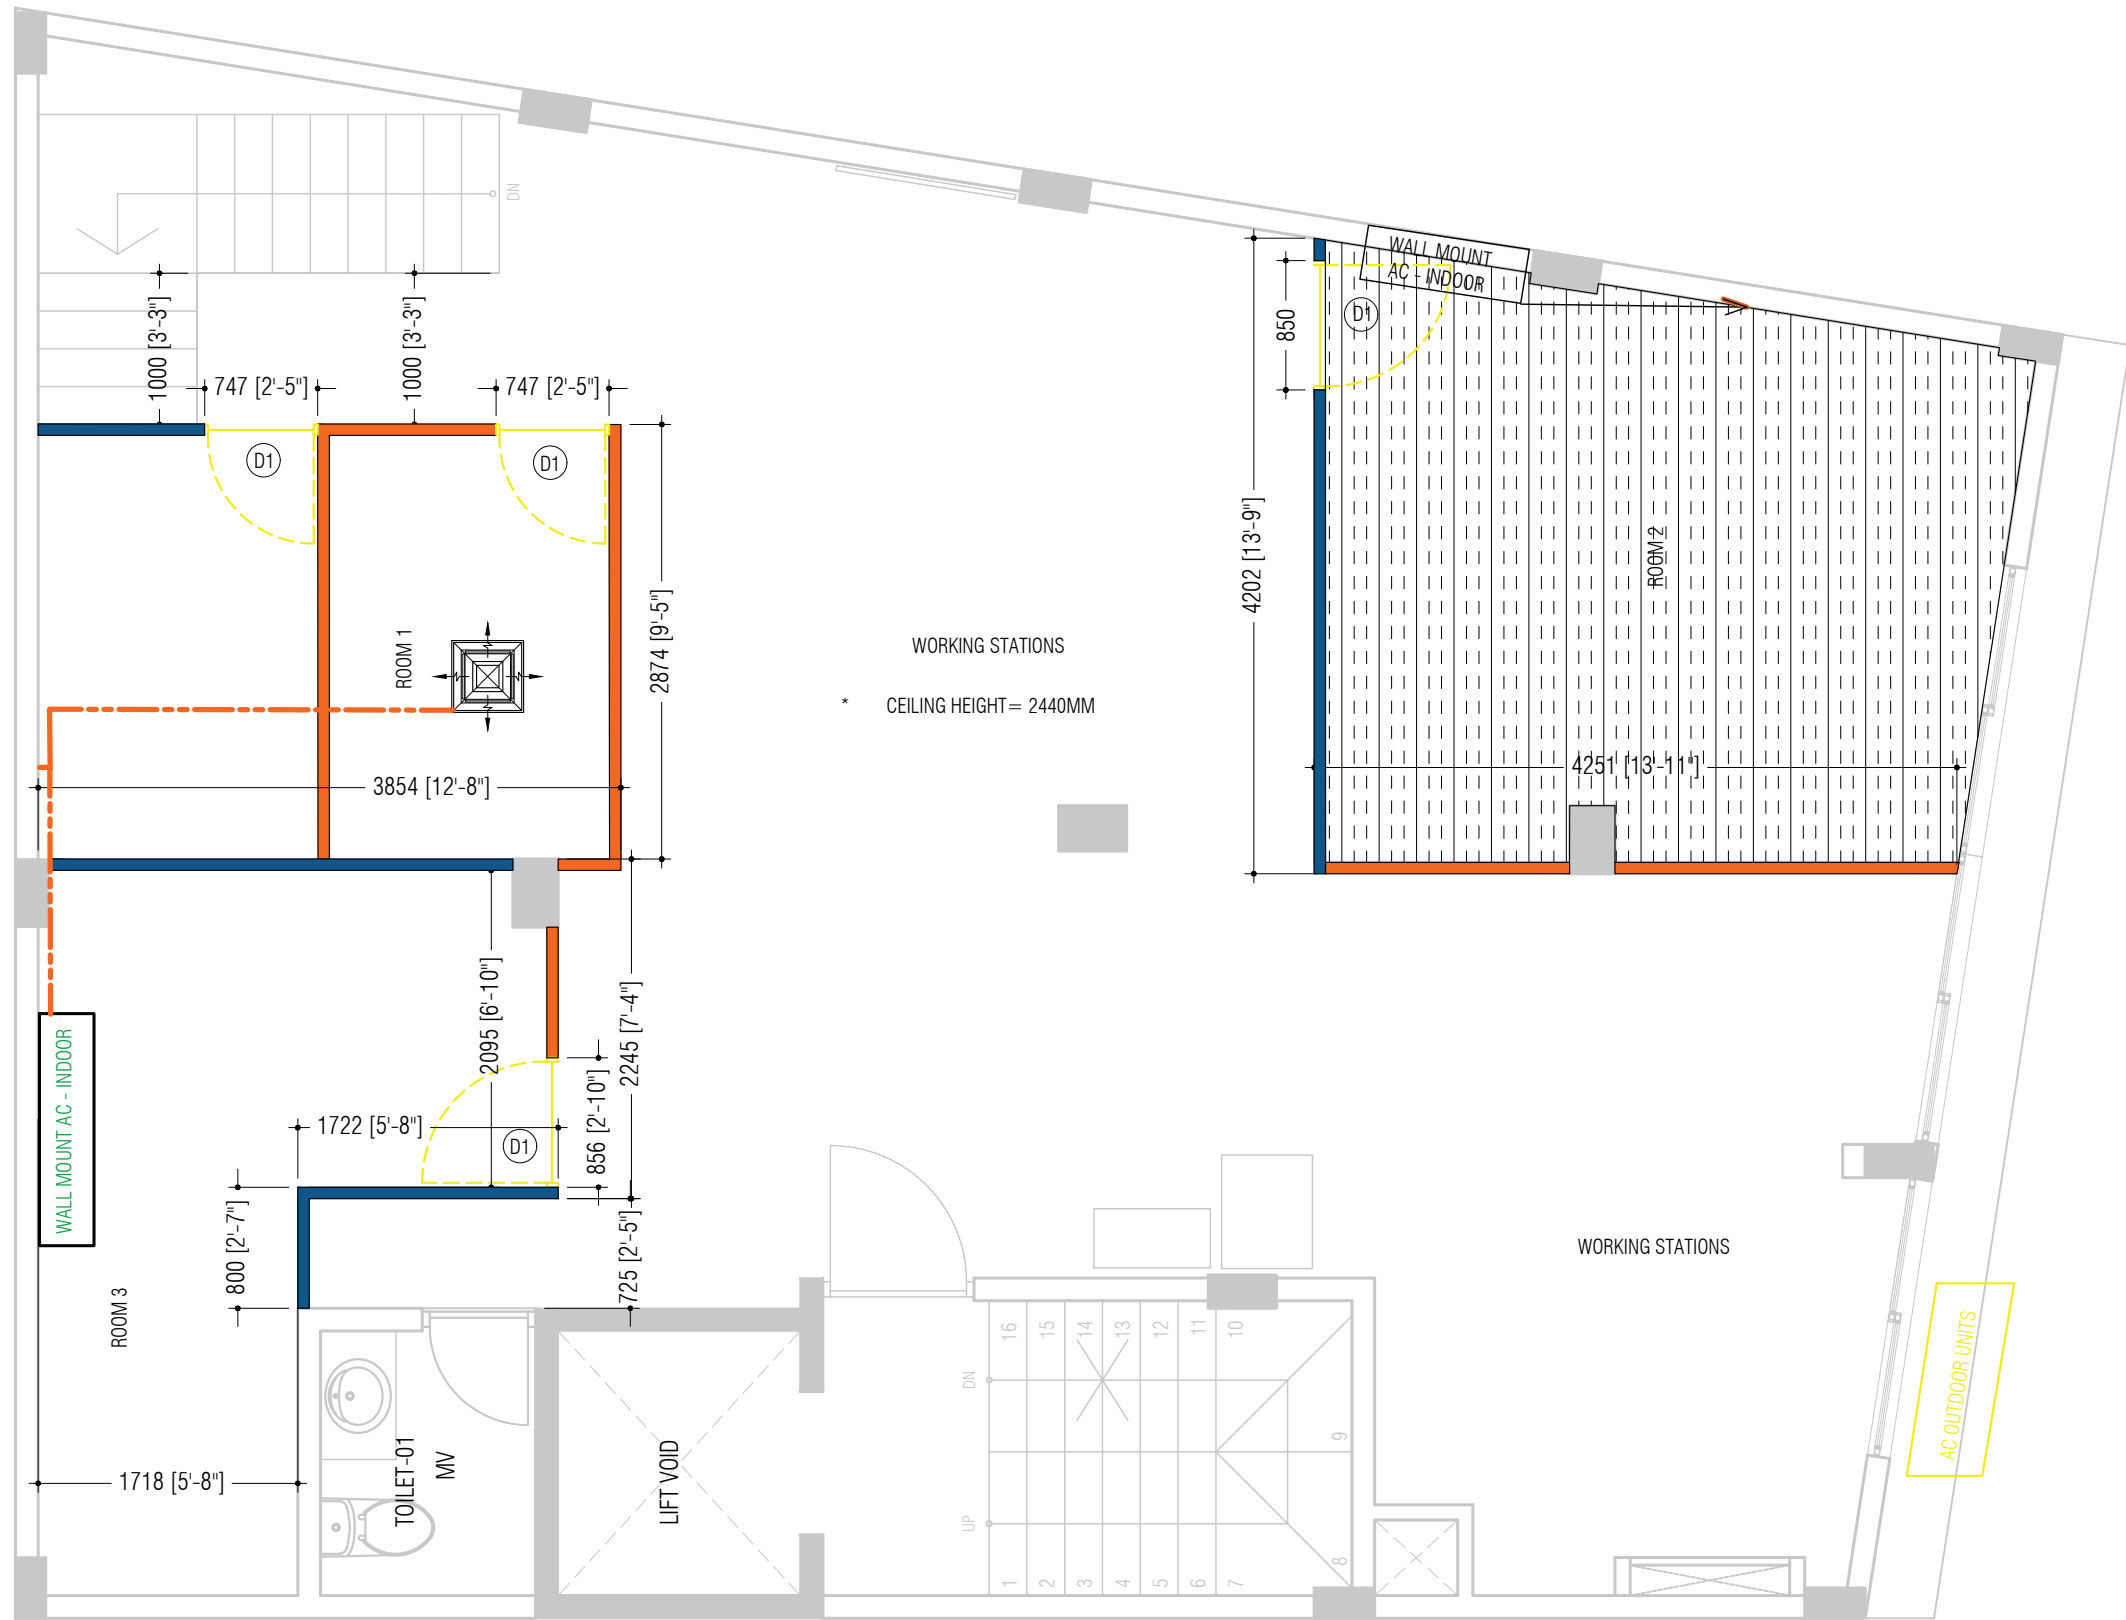

01 FIFTH FLOOR AC LAYOUT
SCALE 1:50

- DRAIN
- RE-LOCATE



Handwritten signature



01 FIRST FLOOR AC LAYOUT
SCALE 1:50

0 0.5m 1m 1.5m 2m