





PHASE 2


PHASE 1

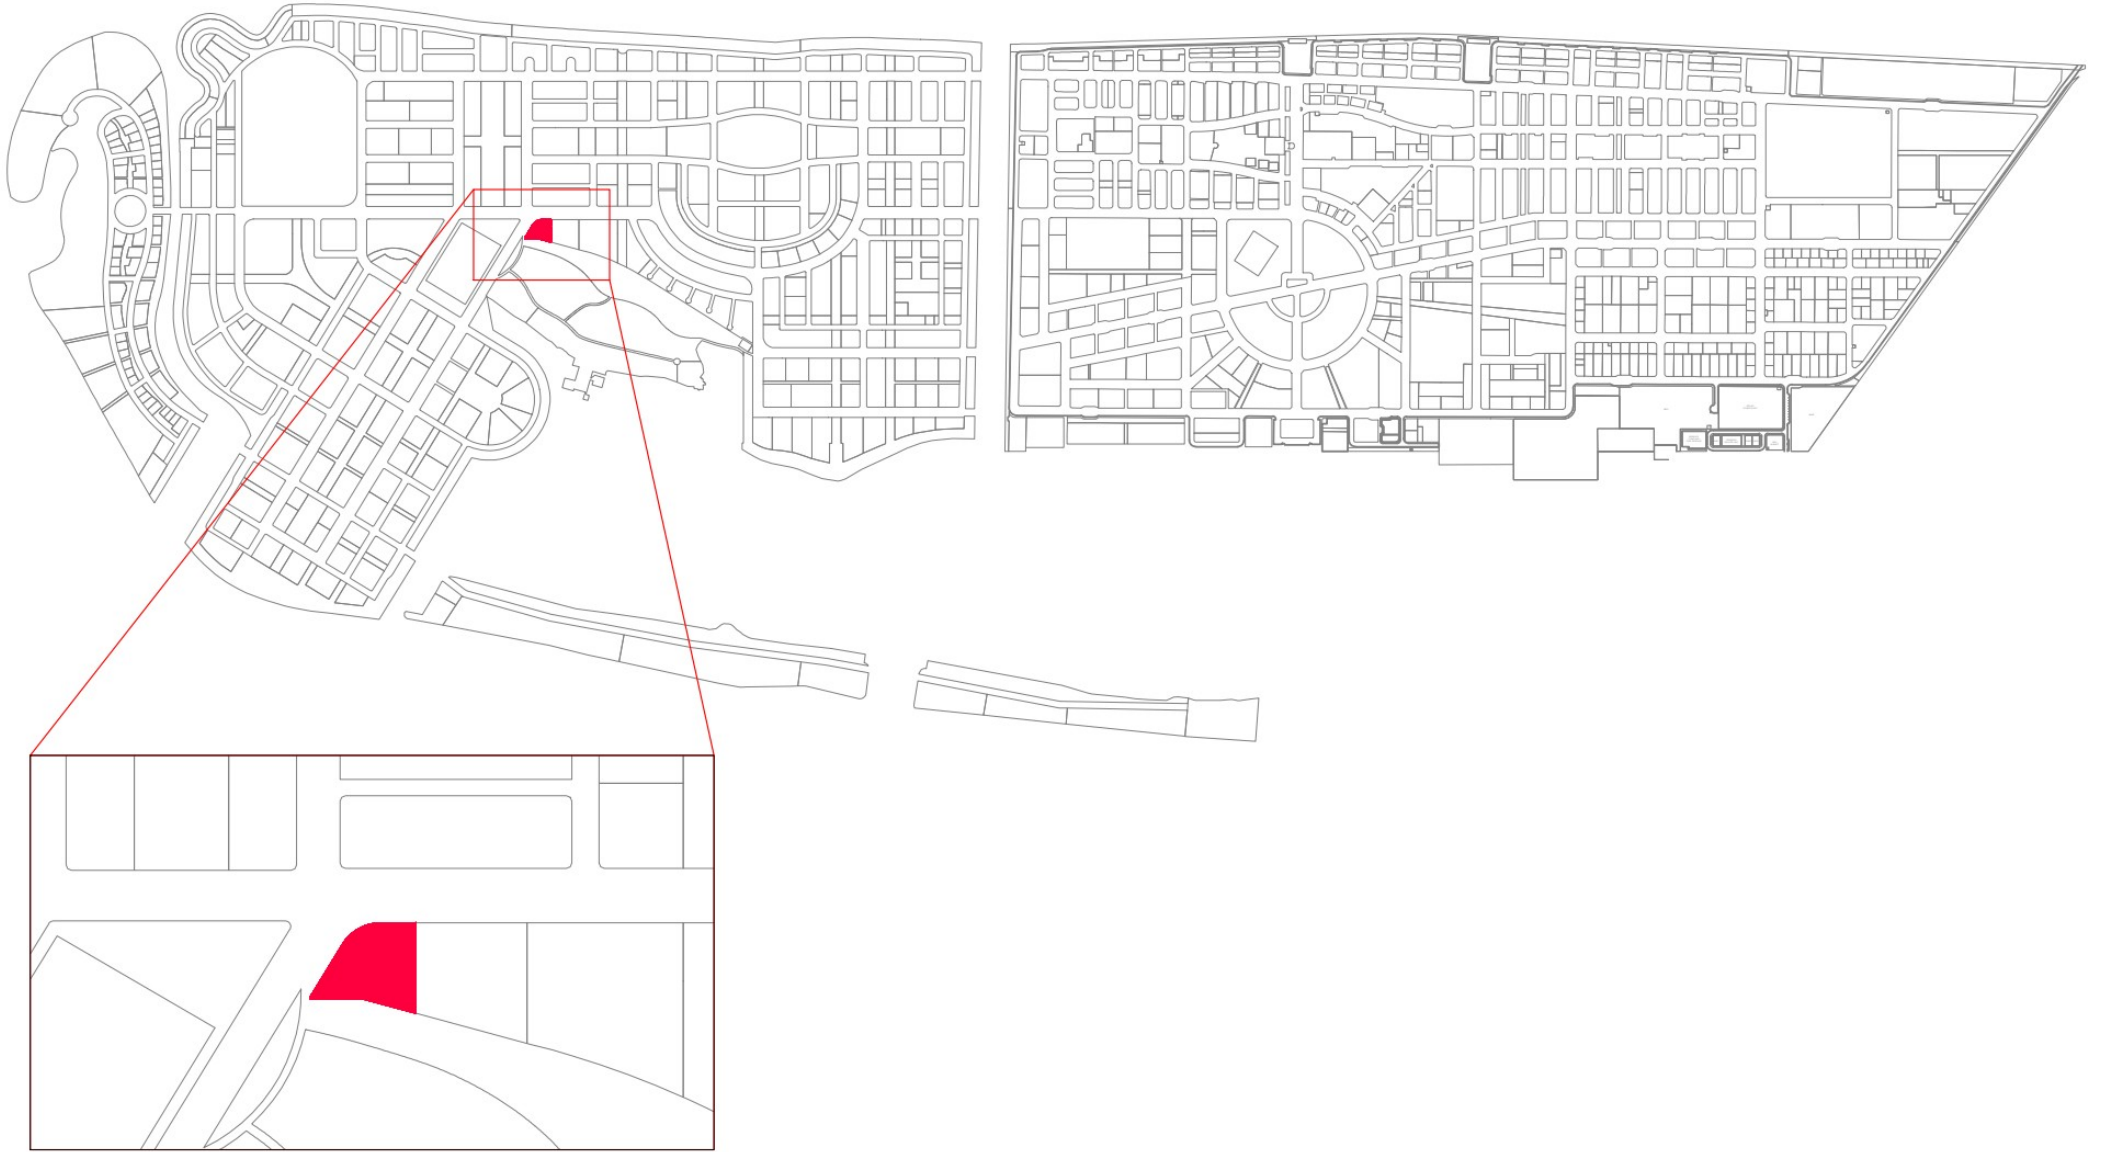


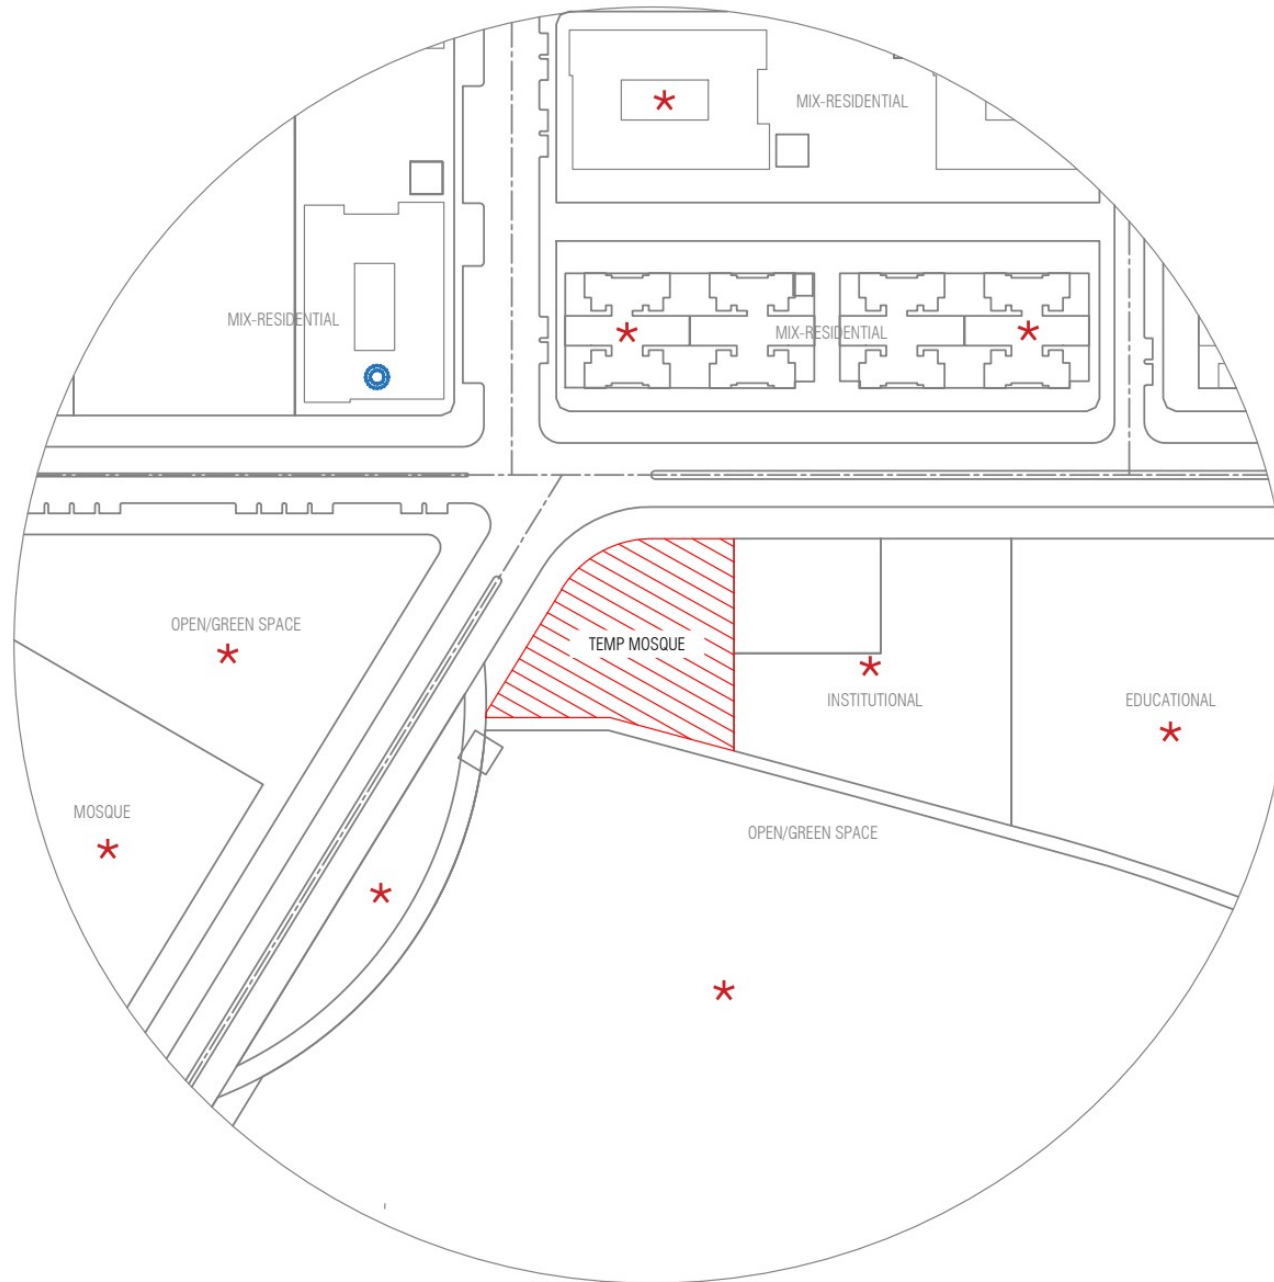

LEGEND:

-  COMPLETED
-  ONGOING
-  PROPOSED

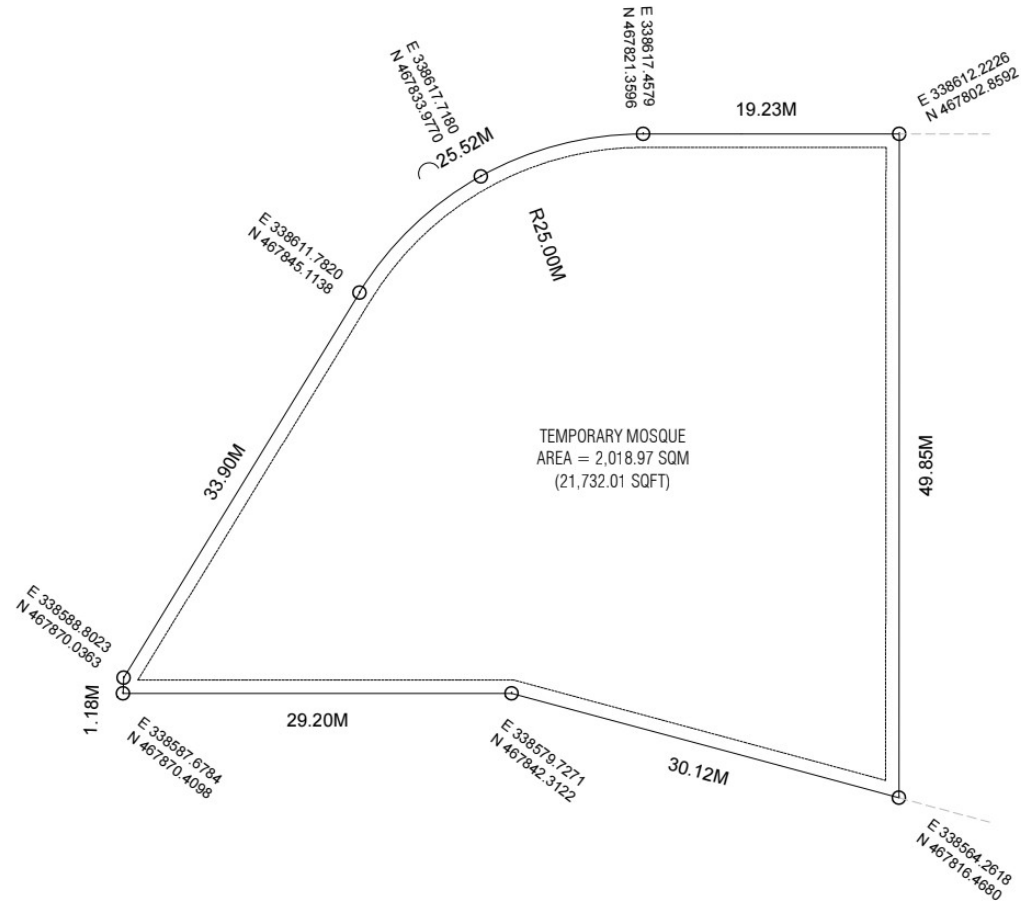

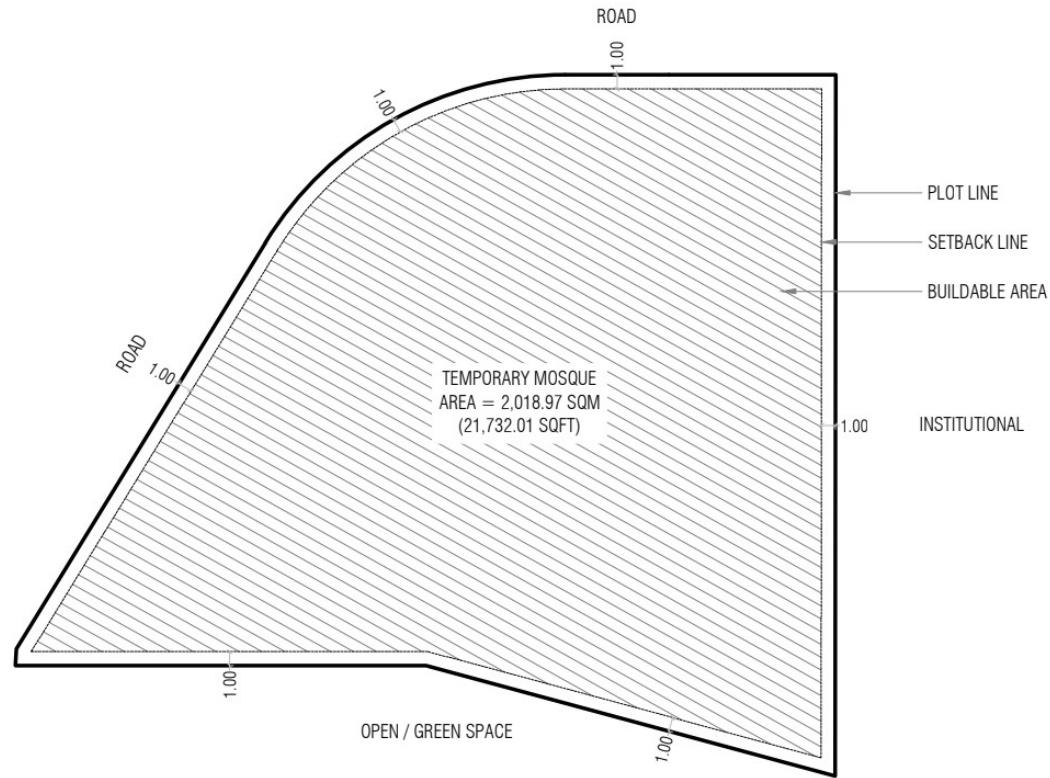

273	Temporary Mosque	7-Aug-2021	Phase II	21,732.01	2018.97	N5-49
-----	------------------	------------	----------	-----------	---------	-------

PROJECT: HULHUMALE' PHASE II TEMPORARY MOSQUE

Scale: N.T.S

Drawn by: Dhimyan

Checked by: 

Date: 07th September 2021

Remarks:

DRAWING: SETBACK PLAN



**HOUSING  
DEVELOPMENT  
CORPORATION**

PLANNING AND DEVELOPMENT DEPARTMENT  
3RD FLOOR, HDC BUILDING HULHUMALE'  
REPUBLIC OF MALDIVES  
TEL. +(960)3353535, FAX +(960)3358892  
EMAIL : planning@hdc.com.mv