


PLAN VIEW

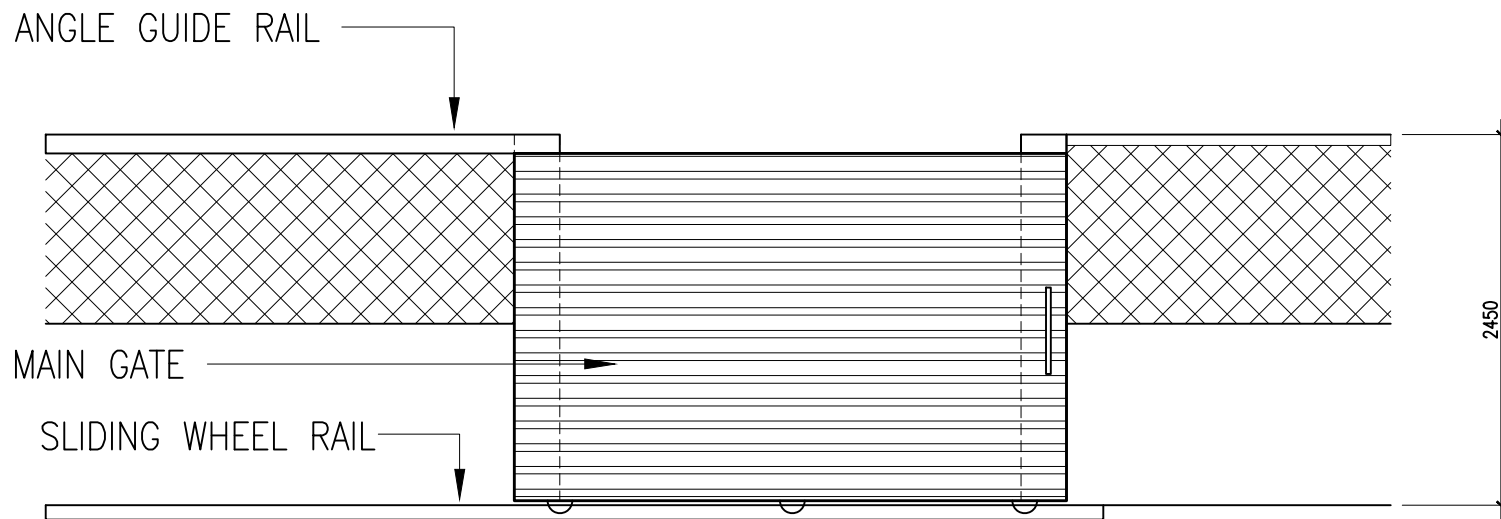

FRONT VIEW

# MAIN GATE

SCALE 1:50

NOONU ATOLL MAGOODHOO COUNCIL	
WASTE MANAGEMENT SITE RENOVATION AND UPGRADING	SEPTEMBER 2021 SCALE AS GIVEN