


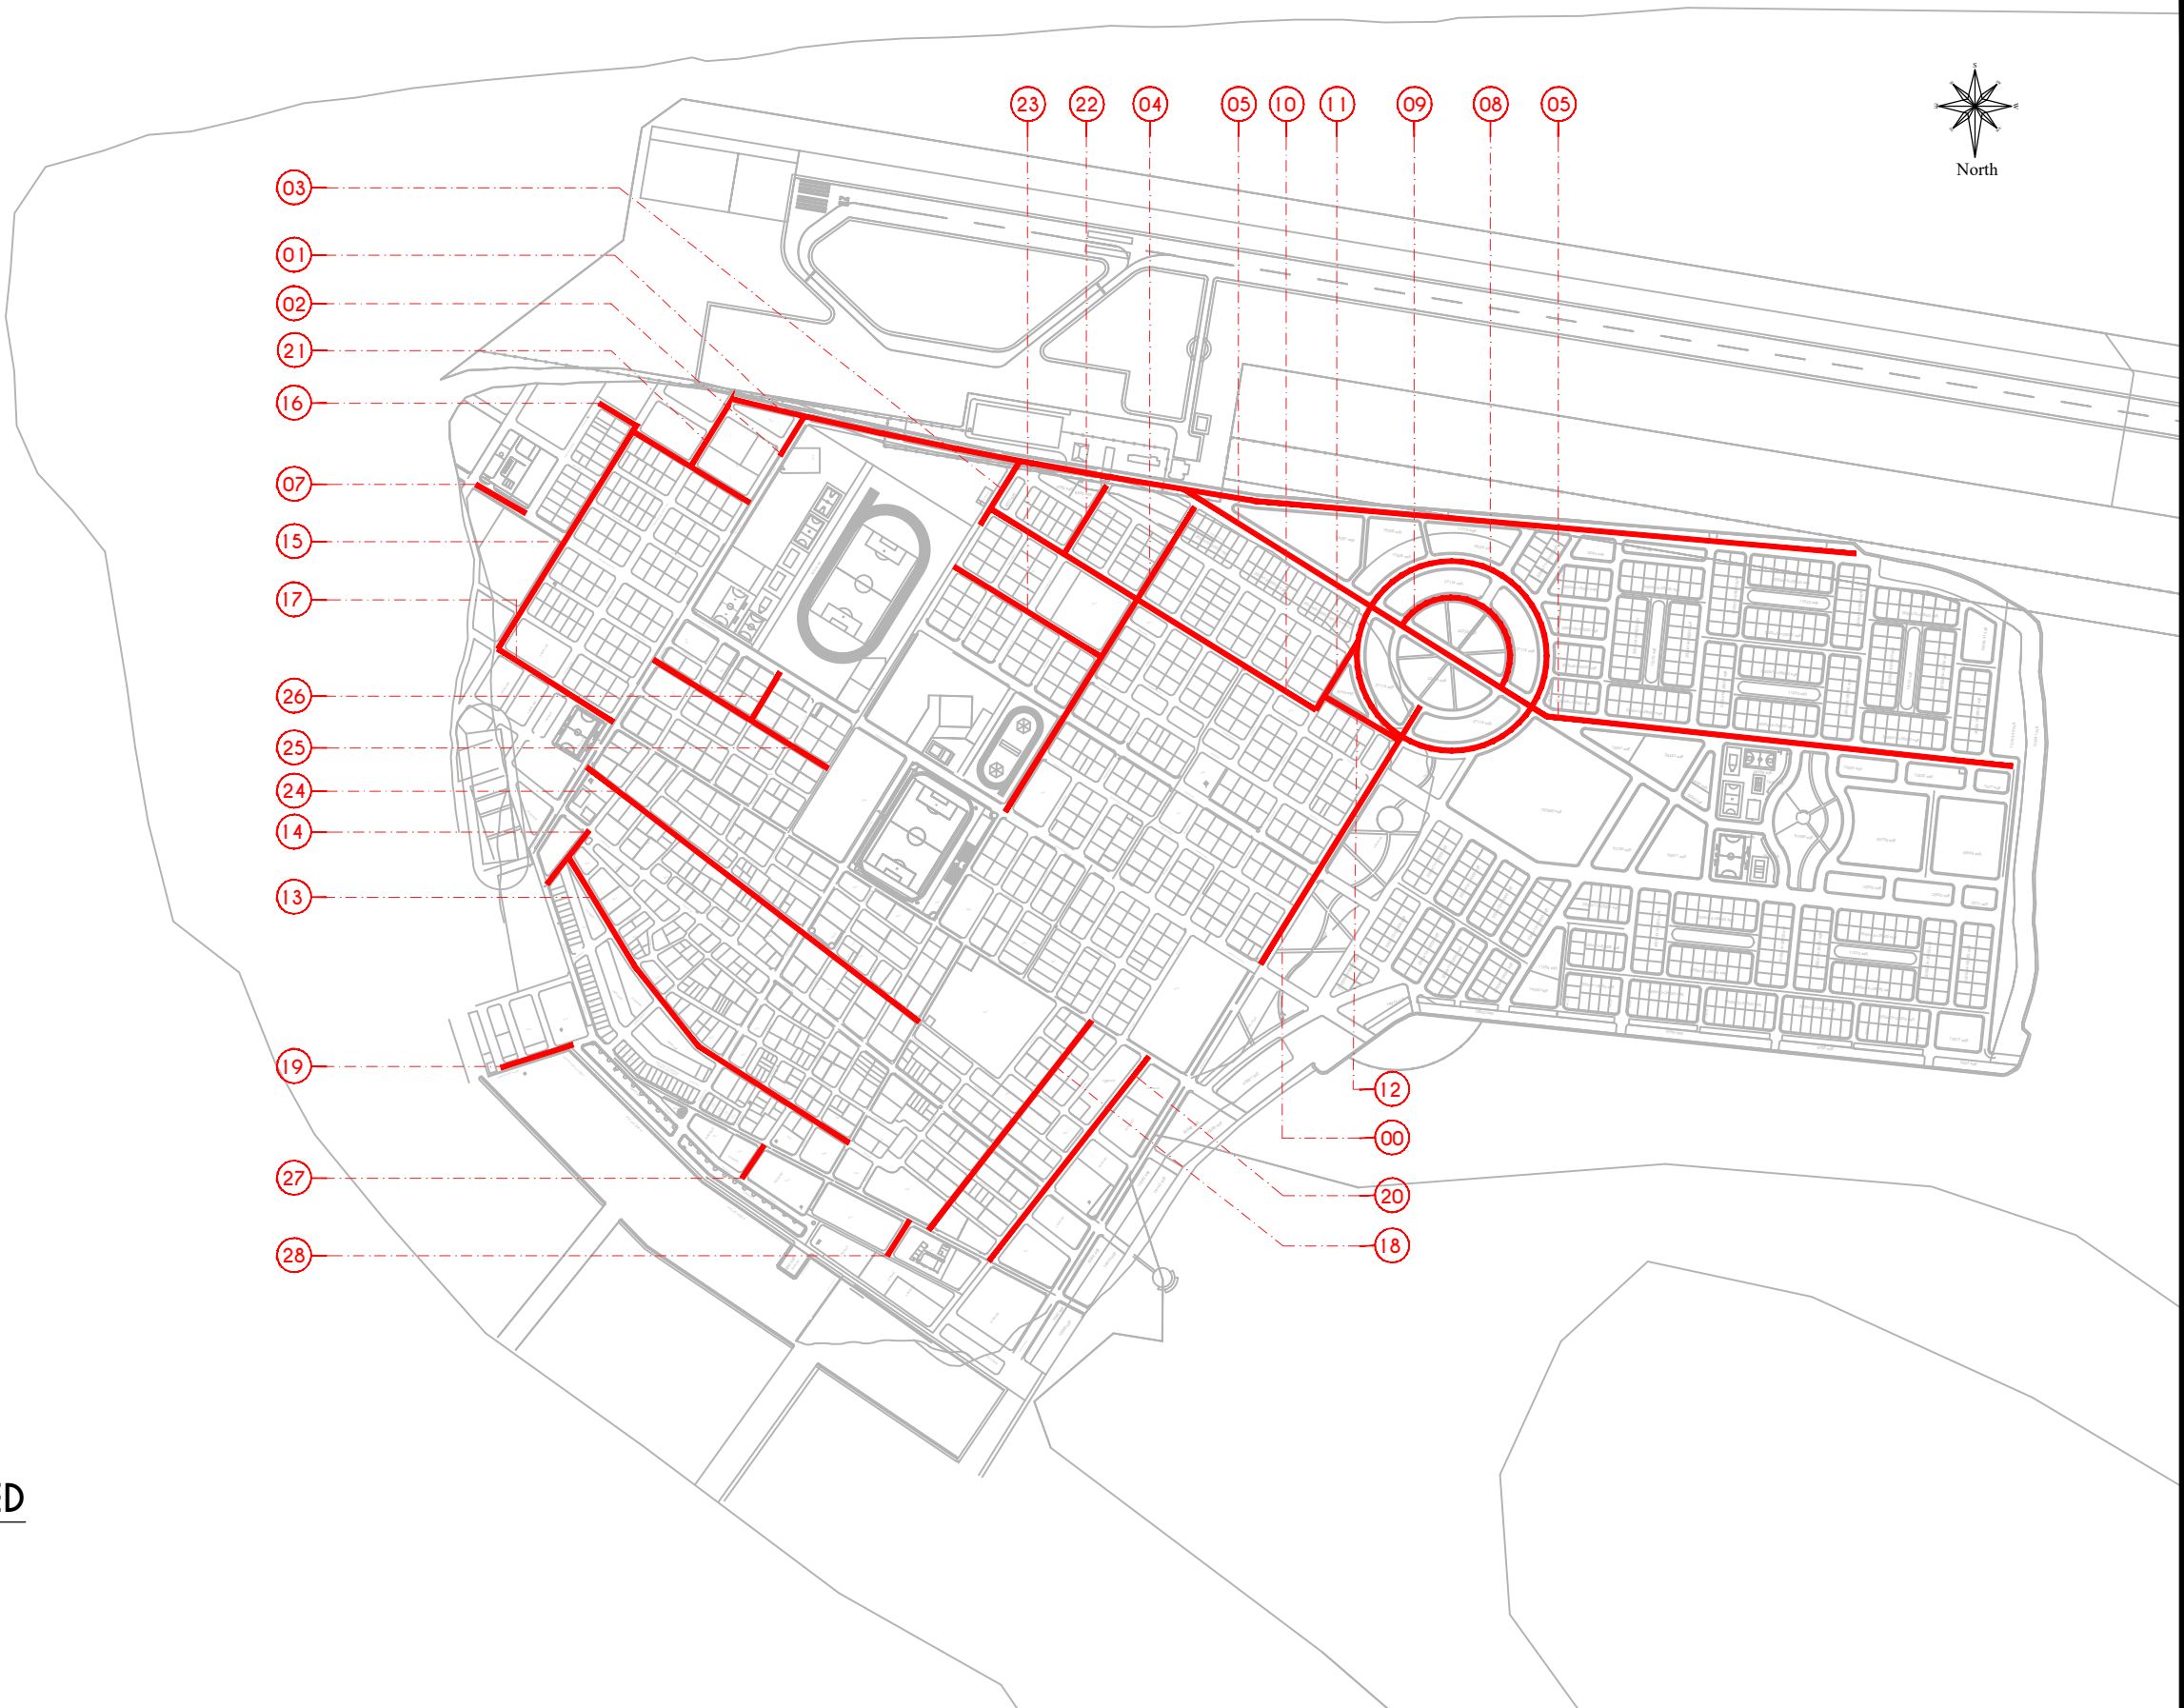

LEGEND

#	ROAD NAME	LENGTH (M)	WIDTH (M)
01	DHOSHIMEYNAA MAGU	403.87	15
02	USGANDU MAGU	48.22	12
03	TALKY MAGU	65.92	12
04	MAAFAY MAGU	60.66	9
05	SHAMSUHDHEEN MAGU	32.76	18
06	RAHDHEBAI MAGU	259.1	14
07	BODUTHAKURUFAANU MAGU	80.39	12
08	BODUBURU	618.66	17.5
09	KUDABURU	383.64	10
10	FAREEDHEE MAGU	398.84	12
11	SAIMAA HINGUN	17.56	7
12	THUNDEE GOALHI	90.8	7
13	ORCHID MAGU	426.27	10
14	SIHTHIMAVARANI HINGUN	76.77	7
15	KURIVAA HINGUN	267.74	9
16	BALLEEDHANDU HINGUN	143.28	7
17	BODURASGEFAANU MAGU	143.49	9
18	SHAHEEDH ALI HINGUN	276.08	5.2
19	BANDHARU MAGU	77.49	7
20	RAVILLA MAGU	270.01	12
21	MUHIHDHEEN MAGU	268.19	9.26
22	BODAAVAH MAGU	235.71	9
23	HURAVEE MAGU	180.74	9
24	MOONIMAA MAGU	433.44	5.2
25	KAASINJEE HINGUN	214.22	7
26	KARIYYA MAGU	13.74	5
27	HUSAINEE HINGUN	43.24	6.5
28	AMEENEE GOALHI	43.88	9



DH.KUDAHUVADHOO - PROPOSED ROADS

SCALE 1:7500

PROJECT: DH.KUDAHUVADHOO PHASE2 ROAD DEVELOPMENT

CLIENT:
 MINISTRY OF NATIONAL PLANNING & INFRASTRUCTURE
 AMEENEE MAGU,
 MALE'
 REPUBLIC OF MALDIVES

CONTRACTOR:
 ROAD DEVELOPMENT CORPORATION LTD.
 ORCHID MAGU,
 MAAFANNU, MALE'
 REPUBLIC OF MALDIVES

DRAWING TITLE:
PROPOSED ROADS



DRAWN BY: SHIYAZ
APPROVED BY: ALI ZAMEER
PROJECT NO:
DRAWING NO: 01
SCALE: AS GIVEN
DATE: NOVEMBER 2021