



ROAD DEVELOPMENT
COOPERATION

ORCHID MAGU
MALE*

LEGENDS:

- Ø250MM HDPE PIPE
- Ø225MM HDPE PIPE
- Ø150MM PVC PIPE
- Ø315MM HDPE PIPE
- ▭ CULVERT
- ▭ CABLE JUNCTION
- ▭ STORMWATER CATCH PIT
- PUMP STATION
- EXISTING SEWER MANHOLES
- EXISTING WATER JUNCTIONS
- ▭ EXISTING D-BORDS
- CURBSTONES
- ▭ CONCRETE KEY
- ▨ SLOPED PAVEMENT
- ▭ PAVEMENT
- ▨ SPEED BREAKER
- ▭ GRASS BLOCK
- ✱ GREEN ZONES

PROJECT:
DESIGN & BUILD OF G.DH
GADHDHOO MAJOR ROADS

CLIENT:
MINISTRY OF NATIONAL PLANNING,
HOUSING & INFRASTRUCTURE

ORCHID MAGU

DRAWING TITLE:

- PHASE:**
- CONCEPT DESIGN
 - DESIGN DEVELOPMENT
 - FOR CONSTRUCTION
 - AS BUILD DRAWINGS

DRAWN BY: SHIYAZ



APPROVED BY: ALI ZAMEER

DATE: October 2018



PAGE NO.:

SCALE: AS GIVEN

01

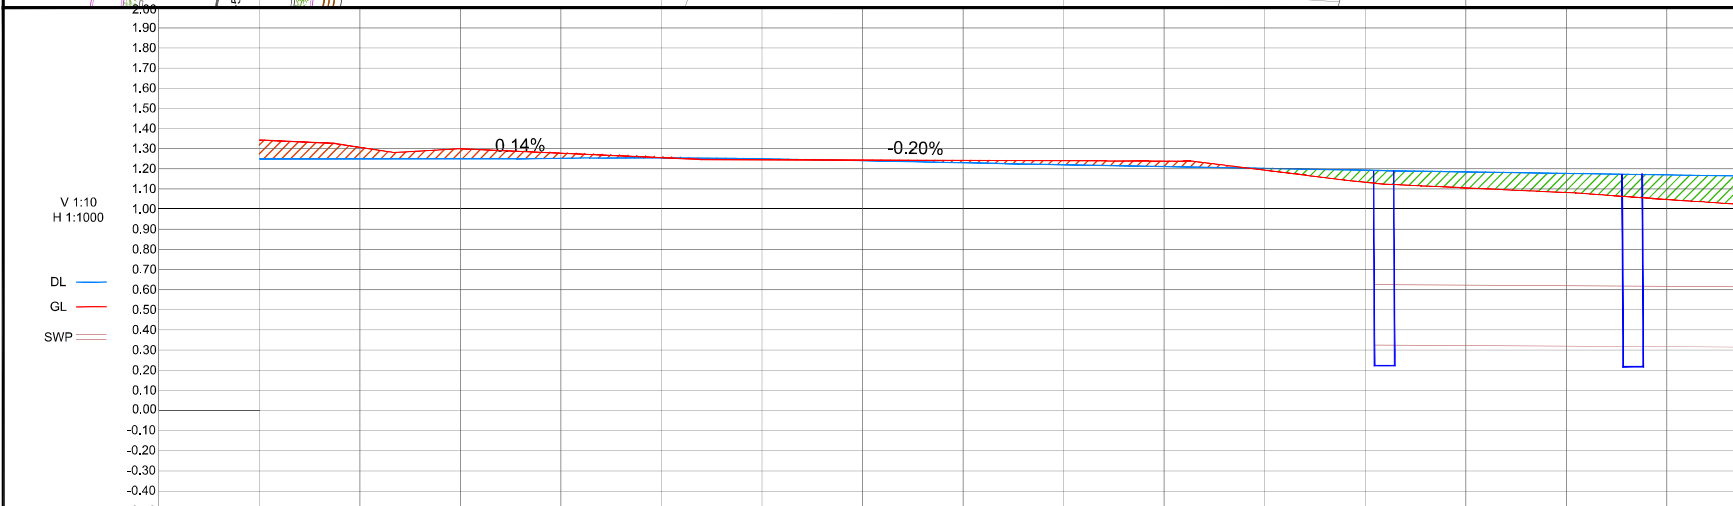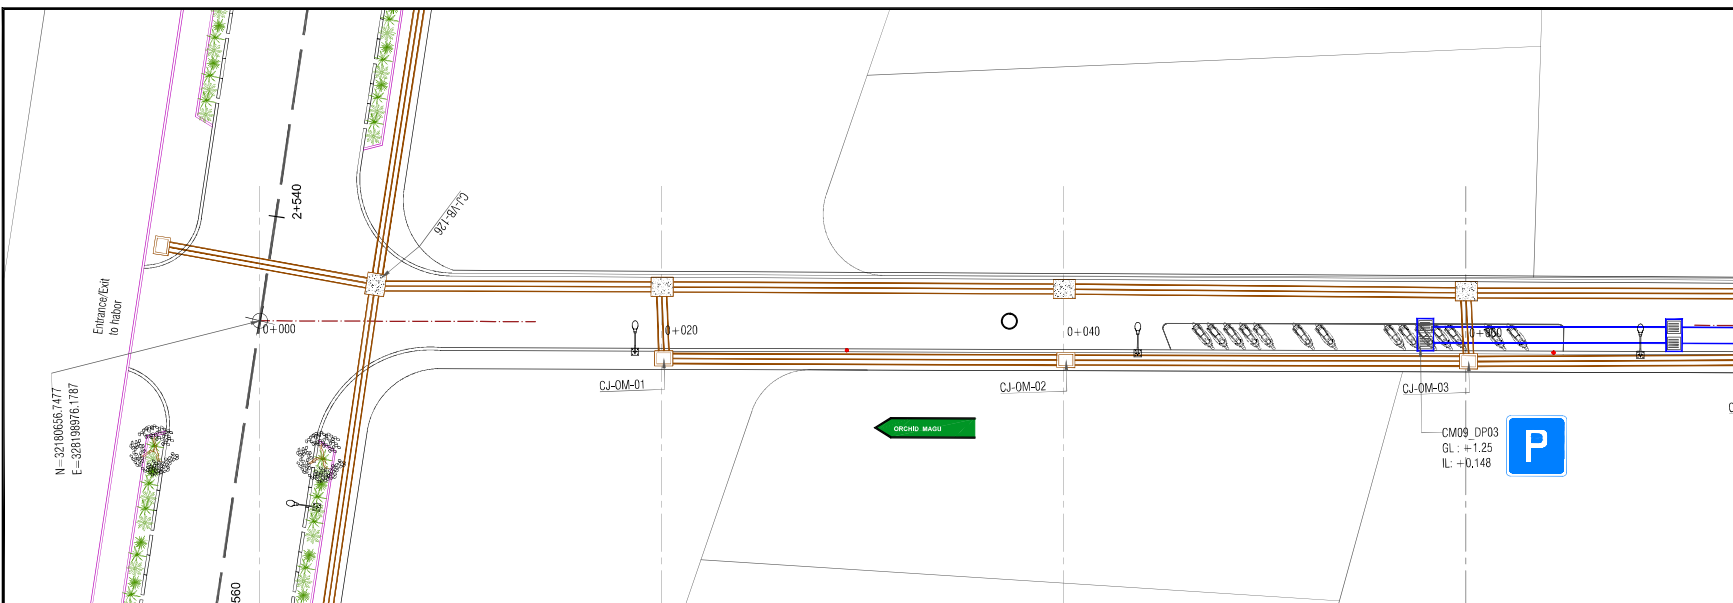

EXISTING LVL. (M)	2.836	1.403	1.238	1.107
DESIGN LVL. (M)	1.250	1.236	1.198	1.166
CUT/FILL (M)	-1.586	-0.167	-0.040	0.060
STATIONS (M)	0+000	0+020	0+040	0+060

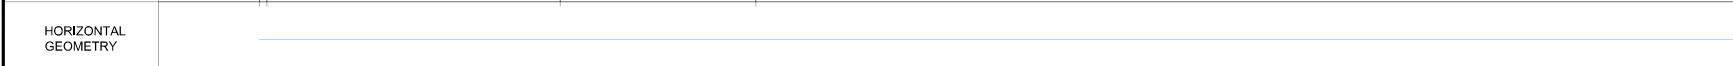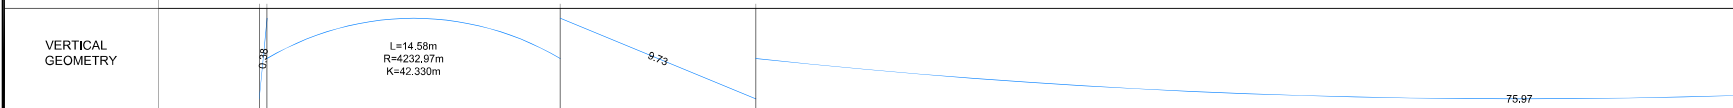

COPYRIGHT: THE CONCEPT & DESIGNS IN THESE DRAWINGS ARE PROPERTIES OF RDC. UNAUTHORIZED USE OF ANY KIND OR COPY OF THESE DRAWINGS ARE STRICTLY PROHIBITED