

بِسْمِ اللّٰهِ الرَّحْمٰنِ الرَّحِیْمِ



# සමුදායික පාලන ක්‍රමාලය

සමුදායික පාලන ක්‍රමාලය : පළාත් සභාවේ පිටුපස 13 වන වගුවේ දැක්වූ පරිදි පාලන ක්‍රමාලයක්  
 සමුදායික පාලන ක්‍රමාලයක් සඳහා පිටුපස 13 වන වගුවේ දැක්වූ පරිදි පාලන ක්‍රමාලයක්  
 සමුදායික පාලන ක්‍රමාලයක් සඳහා පිටුපස 13 වන වගුවේ දැක්වූ පරිදි පාලන ක්‍රමාලයක්  
 සමුදායික පාලන ක්‍රමාලයක් සඳහා පිටුපස 13 වන වගුවේ දැක්වූ පරිදි පාලන ක්‍රමාලයක්  
 සමුදායික පාලන ක්‍රමාලයක් සඳහා පිටුපස 13 වන වගුවේ දැක්වූ පරිදි පාලන ක්‍රමාලයක්

57-T/IU/2022/10 : පිටුපස 13 වන වගුවේ දැක්වූ පරිදි පාලන ක්‍රමාලයක්

පළාත් සභාවේ පිටුපස 13 වන වගුවේ දැක්වූ  
 පරිදි පාලන ක්‍රමාලයක්



3.1	<p>የግዴታ ደንብ ለማውጣት የሚገባው የግዴታ ደንብ ለማውጣት (ደንብ ለማውጣት) የሚያስፈልግ የሆኑ ሰነዶች ያሉበት ደንብ ለማውጣት የሚያስፈልግ ሰነድ ለማውጣት ይገባል።</p>
3.2	<p>የግዴታ ደንብ ለማውጣት የሚያስፈልግ የሆኑ ሰነዶች ያሉበት ደንብ ለማውጣት የሚያስፈልግ ሰነድ ለማውጣት ይገባል።</p>
مرفق 2 - نموذج ضمان/كفالة البنك

## Form of Tender Security (Bank Guarantee)

The Issuing Bank shall fill in this Bank Guarantee Form in accordance with the instructions indicated.

..... {Bank's Name, and Address of Issuing Branch or Office}

**Beneficiary:** {Name and Address of Employer}

**Date:**

**TENDER GUARANTEE No.:** \_\_\_\_\_

We have been informed that \_\_\_\_\_ {name of the Tenderer} (hereinafter called "the Tenderer") has submitted to you its Tender dated \_\_\_\_\_ (hereinafter called "the Tender") for the execution of \_\_\_\_\_ {name of contract} under Invitation for Tenders No. \_\_\_\_\_ ("the IFB").

Furthermore, we understand that, according to your conditions, Tenders must be supported by a Tender guarantee.

At the request of the Tenderer, we \_\_\_\_\_ {name of Bank} hereby irrevocably undertake to pay you any sum or sums not exceeding in total an amount of \_\_\_\_\_ [amount in figures] (\_\_\_\_\_) [amount in words] upon receipt by us of your first demand in writing accompanied by a written statement stating that the Tenderer is in breach of its obligation(s) under the Tender conditions, because the Tenderer:

- (a) has withdrawn its Tender during the period of Tender validity specified by the Tenderer in the Form of Tender; or
- (b) having been notified of the acceptance of its Tender by the Employer during the period of Tender validity, (i) fails or refuses to execute the Contract Form, if required, or (ii) fails or refuses to furnish the performance security, in accordance with the ITB.

This guarantee will expire: (a) if the Tenderer is the successful Tenderer, upon our receipt of copies of the contract signed by the Tenderer and the performance security issued to you upon the instruction of the Tenderer; and (b) if the Tenderer is not the successful Tenderer, upon the earlier of (i) our receipt of a copy your notification to the Tenderer of the name of the successful Tenderer; or (ii) {insert date} twenty-eight days after the expiration of the Tenderer's Tender.

Consequently, any demand for payment under this guarantee must be received by us at the office on or before that date.

This guarantee is subject to the Uniform Rules for Demand Guarantees, ICC Publication No. 458

[Signature(s)]

حصہ سوم - ضمانت اور تحفظ کے لئے

# Performance Security

[The issuing bank, as requested by the successful Contractor, shall fill in this form in accordance with the instructions indicated]

Date: [insert date (as day, month, and year)]

Title of the procurement: [Insert general title of the procurement]

Procurement Reference No: [insert reference]

Bank's Branch or Office: [insert complete name of Guarantor]

Beneficiary: [insert complete name of Employer/Procuring Entity]

Performance Guarantee No:

We have been informed that ..... [name of the Contractor], (hereinafter called "the Contractor") has entered into Contract No. .... [procurement reference number of the Contract]. dated [insert day and month], [insert year], with you, for the execution of ..... [name of contract and brief description of Works] (hereinafter called "the Contract").

Furthermore, we understand that, according to the conditions of the Contract, a performance guarantee is required.

At the request of the Contractor, we ..... [name of the Bank] hereby irrevocably undertake to pay you any sum or sums not exceeding in total an amount of ..... [name of the currency and amount in figures] <sup>1</sup>.... (. . . . [amount in words]) such sum being payable in the types and proportions of currencies in which the Contract Price is payable, upon receipt by us of your first demand in writing accompanied by a written statement stating that the Contractor is in breach of its obligation(s) under the Contract, without your needing to prove or to show grounds for your demand or the sum specified therein.

This guarantee shall expire, no later than the . . . . day of . . . . . , . . . . . <sup>2</sup>, and any demand for payment under it must be received by us at this office on or before that date. The Guarantor agrees to a one-time extension of this guarantee for a period not to exceed ....[six months][one year], in response to the Employer's written request for such extension, such request to be presented to the Guarantor before the expiry of the guarantee.

This guarantee is subject to the Uniform Rules for Demand Guarantees, ICC Publication No. 458, except that subparagraph (ii) of Sub-article 20(a) is hereby excluded.

.....  
[Seal of Bank and Signature(s)]

**Note –**

All italicized text is for guidance on how to prepare this demand guarantee and shall be deleted from the final document.

<sup>1</sup> The Guarantor shall insert an amount representing the percentage of the Contract Price specified in the Contract and denominated either in the currency (ies) of the Contract or a freely convertible currency acceptable to the Employer.

<sup>2</sup> Insert the date twenty-eight days after the expected completion date. The Employer should note that in the event of an extension of the time for completion of the Contract, the Employer would need to request an extension of this guarantee from the Guarantor. Such request must be in writing and must be made prior to the expiration date established in the guarantee.

بِسْمِ اللَّهِ الرَّحْمَنِ الرَّحِيمِ - 4 -

## Advance Payment Security

[The bank, as requested by the successful Contractor, shall fill in this form in accordance with the instructions indicated.]

Date: [insert date (as day, month, and year)]

Title of the Procurement: [Insert general title of the procurement]

Procurement Reference No: [insert reference]

[Issuing bank's letterhead]

**Beneficiary:** [insert legal name and address of Procuring Entity]

**ADVANCE PAYMENT GUARANTEE No.:** [insert Advance Payment Guarantee no.]

### Advance Payment Guarantee No:

We have been informed that ..... [name of the Contractor] (hereinafter called "the Contractor") has entered into Contract No..... [procurement reference number of the Contract], dated [insert day and month], [insert year] with you, for the execution of ..... [name of contract and brief description of Works] (hereinafter called "the Contract").

Furthermore, we understand that, according to the Conditions of the Contract, an advance payment in the sum ..... [name of the currency and amount in figures] <sup>1</sup> (..... [amount in words]) is to be made against an advance payment guarantee.

At the request of the Contractor, we ..... [name of the Bank]. hereby irrevocably undertake to pay you any sum or sums not exceeding in total an amount of ..... [name of the currency and amount in figures]\* (..... [amount in words]) upon receipt by us of your first demand in writing accompanied by a written statement stating that the Contractor is in breach of its obligation under the Contract because the Contractor used the advance payment for purposes other than the costs of mobilization in respect of the Works.

It is a condition for any claim and payment under this guarantee to be made that the advance payment referred to above must have been received by the Contractor on its account number .....[Contractor's account number]. at ..... [name and address of the Contractor's Bank].

The maximum amount of this guarantee shall be progressively reduced by the amount of the advance payment repaid by the Contractor as indicated in copies of interim statements or payment certificates which shall be presented to us. This guarantee shall expire, at the latest, upon our receipt of a copy of the interim payment certificate indicating that eighty (80) percent of the Contract Price has been certified for payment, or on the ..... day of .....<sup>2</sup>, whichever is earlier. Consequently, any demand for payment under this guarantee must be received by us at this office on or before that date. The Guarantor agrees to a one-time extension of this guarantee for a period not to exceed [six months][one year], in response to the Employer's written request for such extension, such request to be presented to the Guarantor before the expiry of the guarantee.

This guarantee is subject to the Uniform Rules for Demand Guarantees, ICC Publication No. 458.

..... [Seal of Bank and Signature(s)]. .....

### Note

All italicized text is for guidance in preparing this demand guarantee and shall be deleted from the final document.

1 The Guarantor shall insert an amount representing the amount of the advance payment denominated either in the currency(ies) of the advance payment as specified in the Contract, or in a freely convertible currency acceptable to the Employer.

2 Insert the expected expiration date of the Time for Completion. The Employer should note that in the event of an extension of the time for completion of the Contract, the Employer would need to request an extension of this guarantee from the Guarantor. Such request must be in writing and must be made prior to the expiration date established in the guarantee

تقریر 5- دسویں اجلاس (سید محمد سعید احمد) کی تقریر

**GENERAL NOTES**

Revision	Date	Drawn By	Checked By

This drawing should be used only for the project mentioned on this sheet

Client :  
XXX

Project Title :

**PROPOSED SECURITY ROOM  
WITH ADDITIONAL LIFT**

Building Name :  
**PEOPLE'S MAJLIS**  
Drawing Title :  
**GROUND FLOOR PLAN**

Scale :  
1:100

Discipline :  
**ARCHITECTURAL**

Stage :  
**INCEPTION**


Original Drawn By :  
**AAMAN**      Date :  
Checked By :  
**MIRAN**      Design By :  
23 FEBRUARY 2022

Drawing Number :  
**A-00**


Revision Number :  
**R00**


File Name :  
M-11-100R00.dwg

All dimensions to be checked on site.  
Copyright © Cedar Consulting PVT.Ltd.

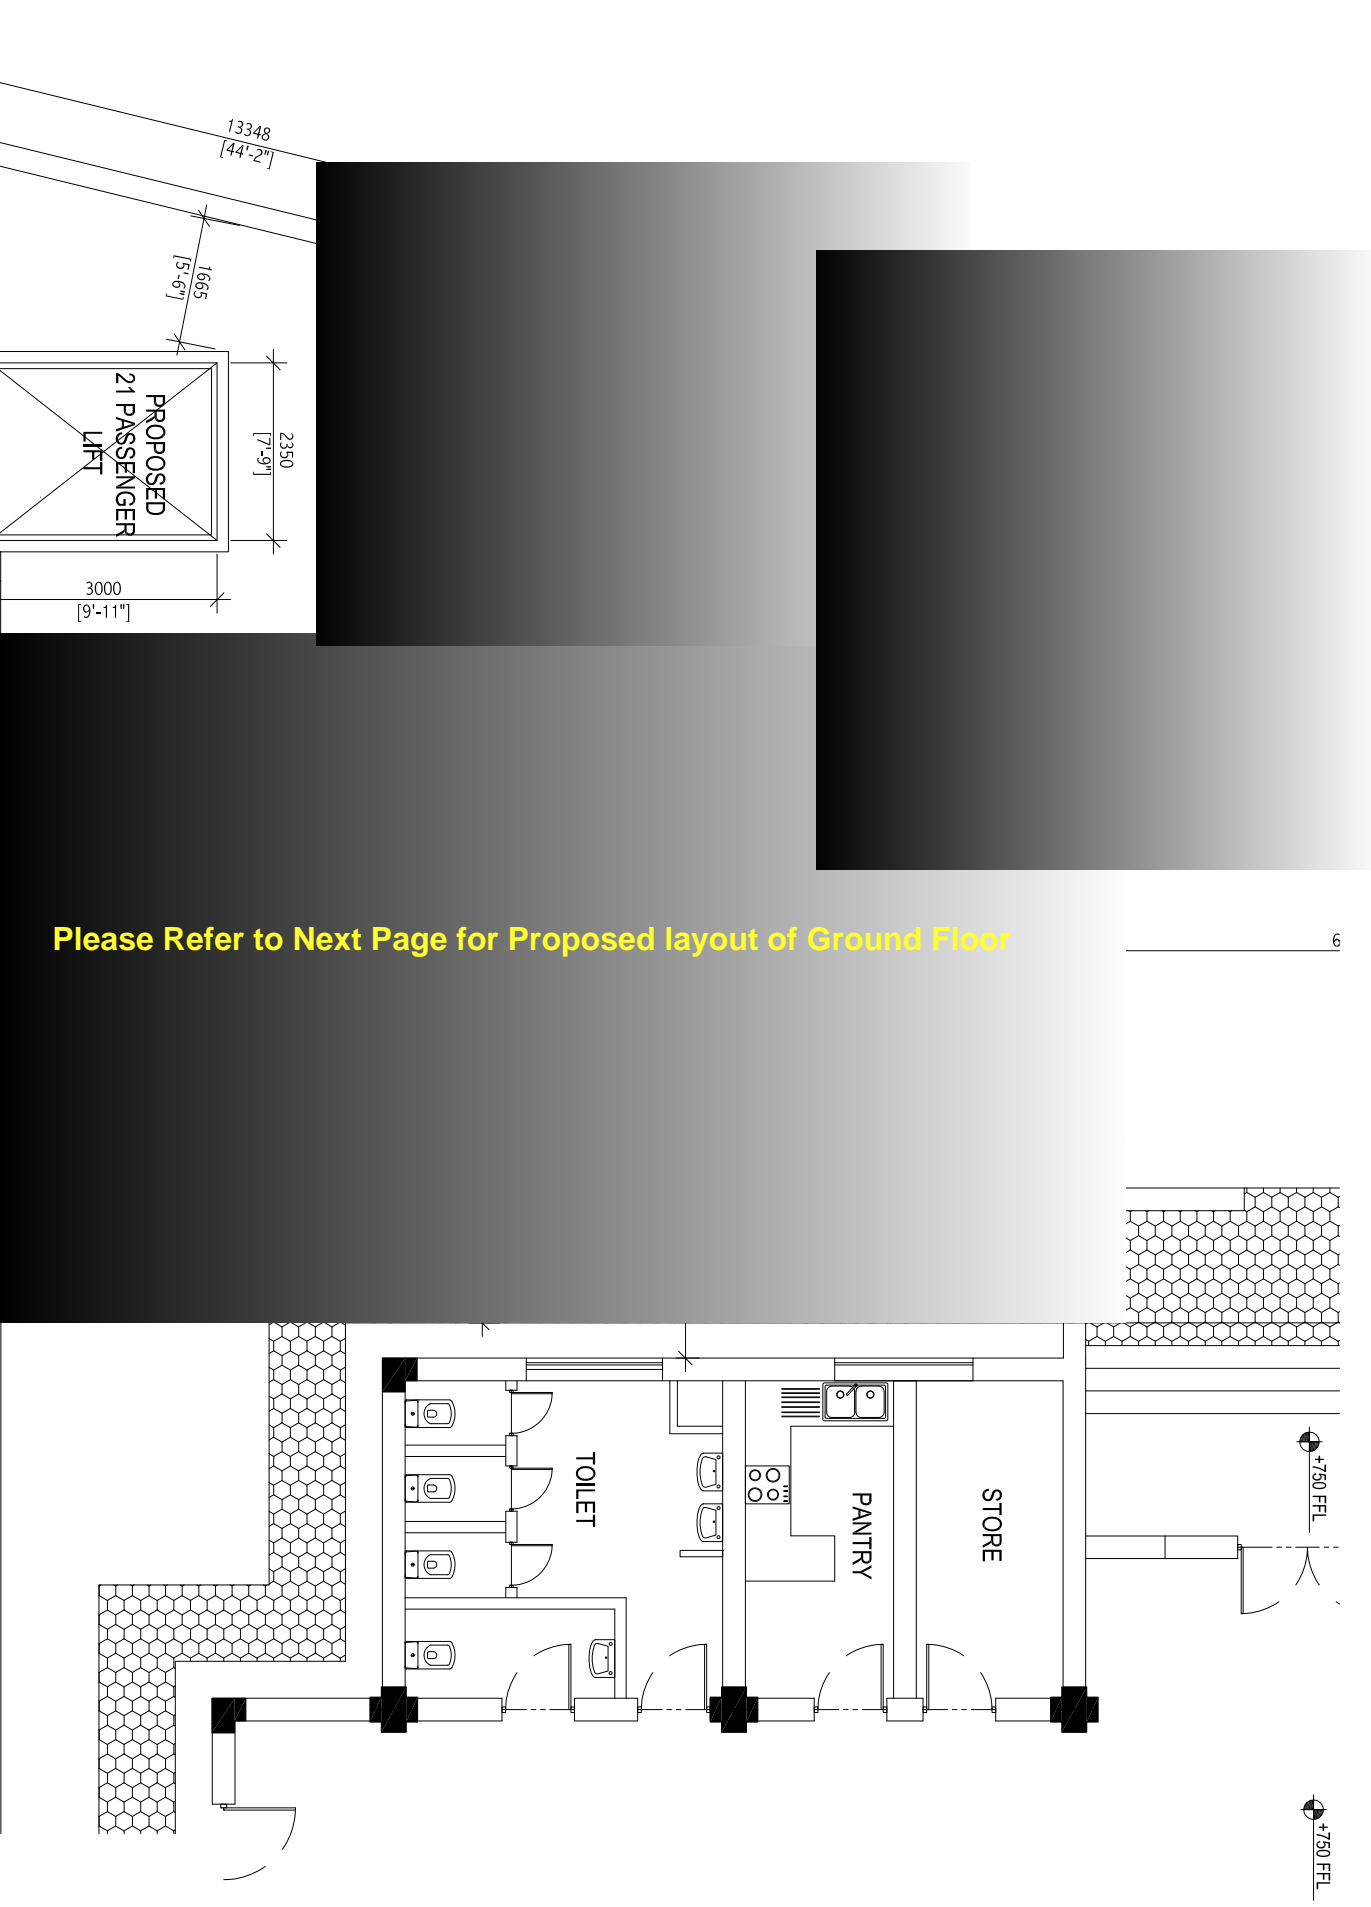

**GROUND FLOOR PLAN**  
SCALE 1:150

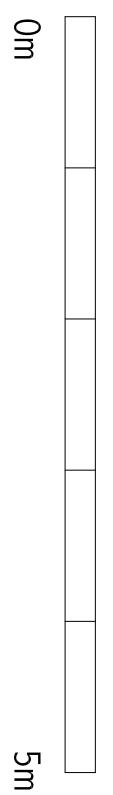

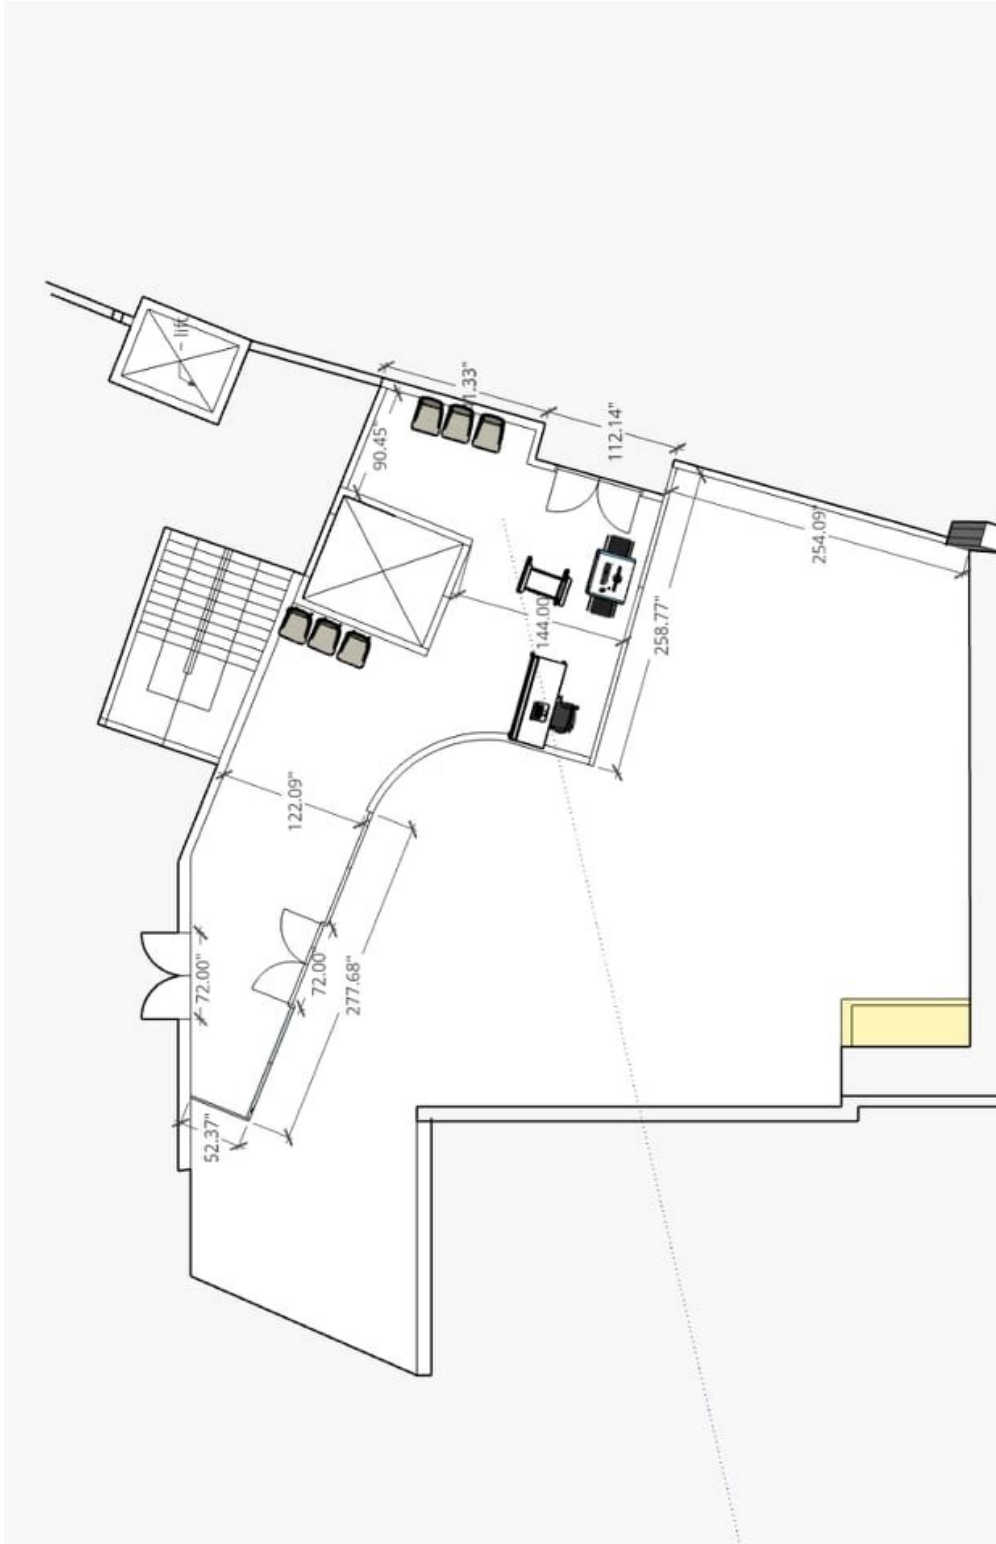

**GROUND FLOOR CONCEPT**



# GENERAL NOTES

This drawing should be used only for the project mentioned on this sheet

Revision	Date	Drawn By	Checked By

Client: XXX

Project Title: SECURITY ROOM WITH ADDITIONAL LIFT

Building Name: PEOPLES MAJLIS  
Drawing Title: 2nd TO TERRACE

Scale: 1:100  
Discipline: ARCHITECTURAL  
Stage: INCEPTION



Original Drawn By: AFNAAN  
Checked By: IMRAN  
Date: 23 FEBRUARY 2022  
Design By: IMRAN

Drawing Number: A-00  
Revision Number: R00

File Name: M-11-101R00 (1).dwg

## FIRST FLOOR PLAN

SCALE 1:100

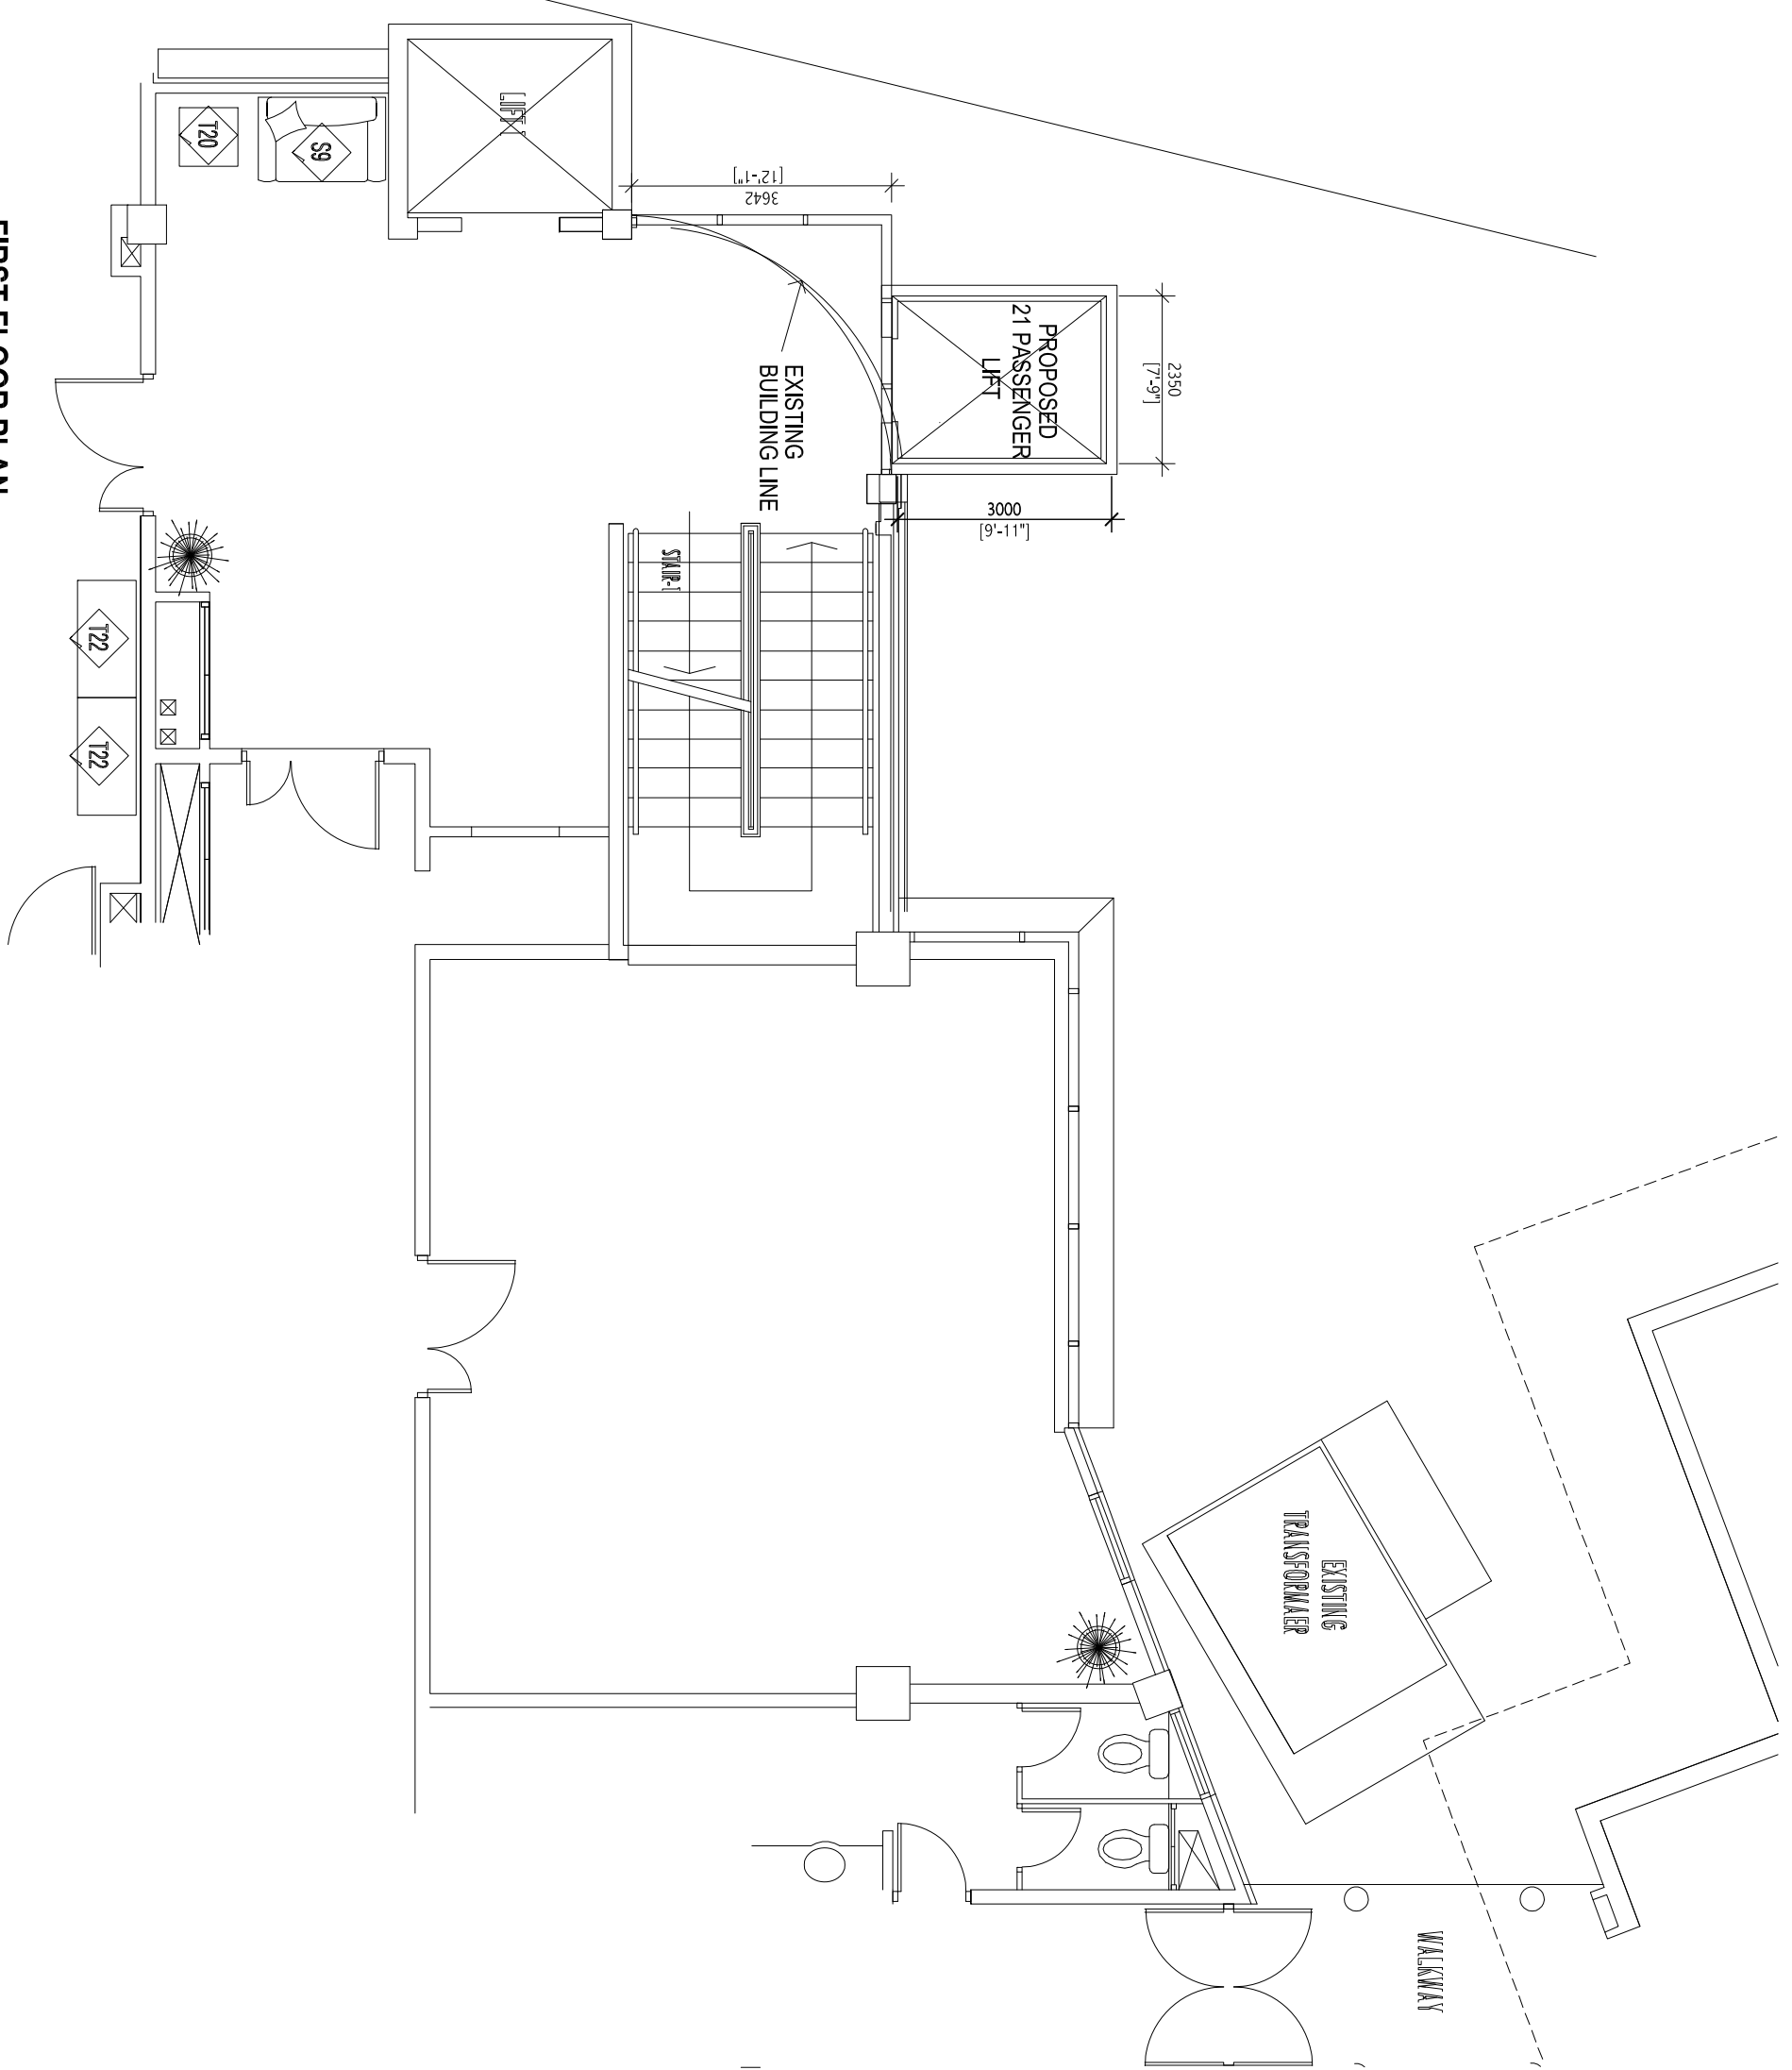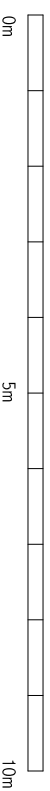

**GENERAL NOTES**

Revision	Date	Drawn By	Checked By

This drawing should be used only for the project mentioned on this sheet

Client :  
XXX

Project Title :

**SECURITY ROOM  
WITH ADDITIONAL LIFT**

Building Name :  
**PEOPLE'S MAJLIS**

Drawing Title :  
**2nd TO TERRACE**

Scale :  
1:100  
Discipline :  
ARCHITECTURAL

Stage :  
INCEPTION

Original Drawn By :  
AFNAAN  
Checked By :  
IMRAN

Date :  
23 FEBRUARY 2022  
Design By :



Drawing Number :  
**A - 00**

Revision Number :  
R00

File Name :  
M-11-101R00 (1).dwg




**2ND FLOOR PLAN TO TERRACE**  
SCALE 1:100

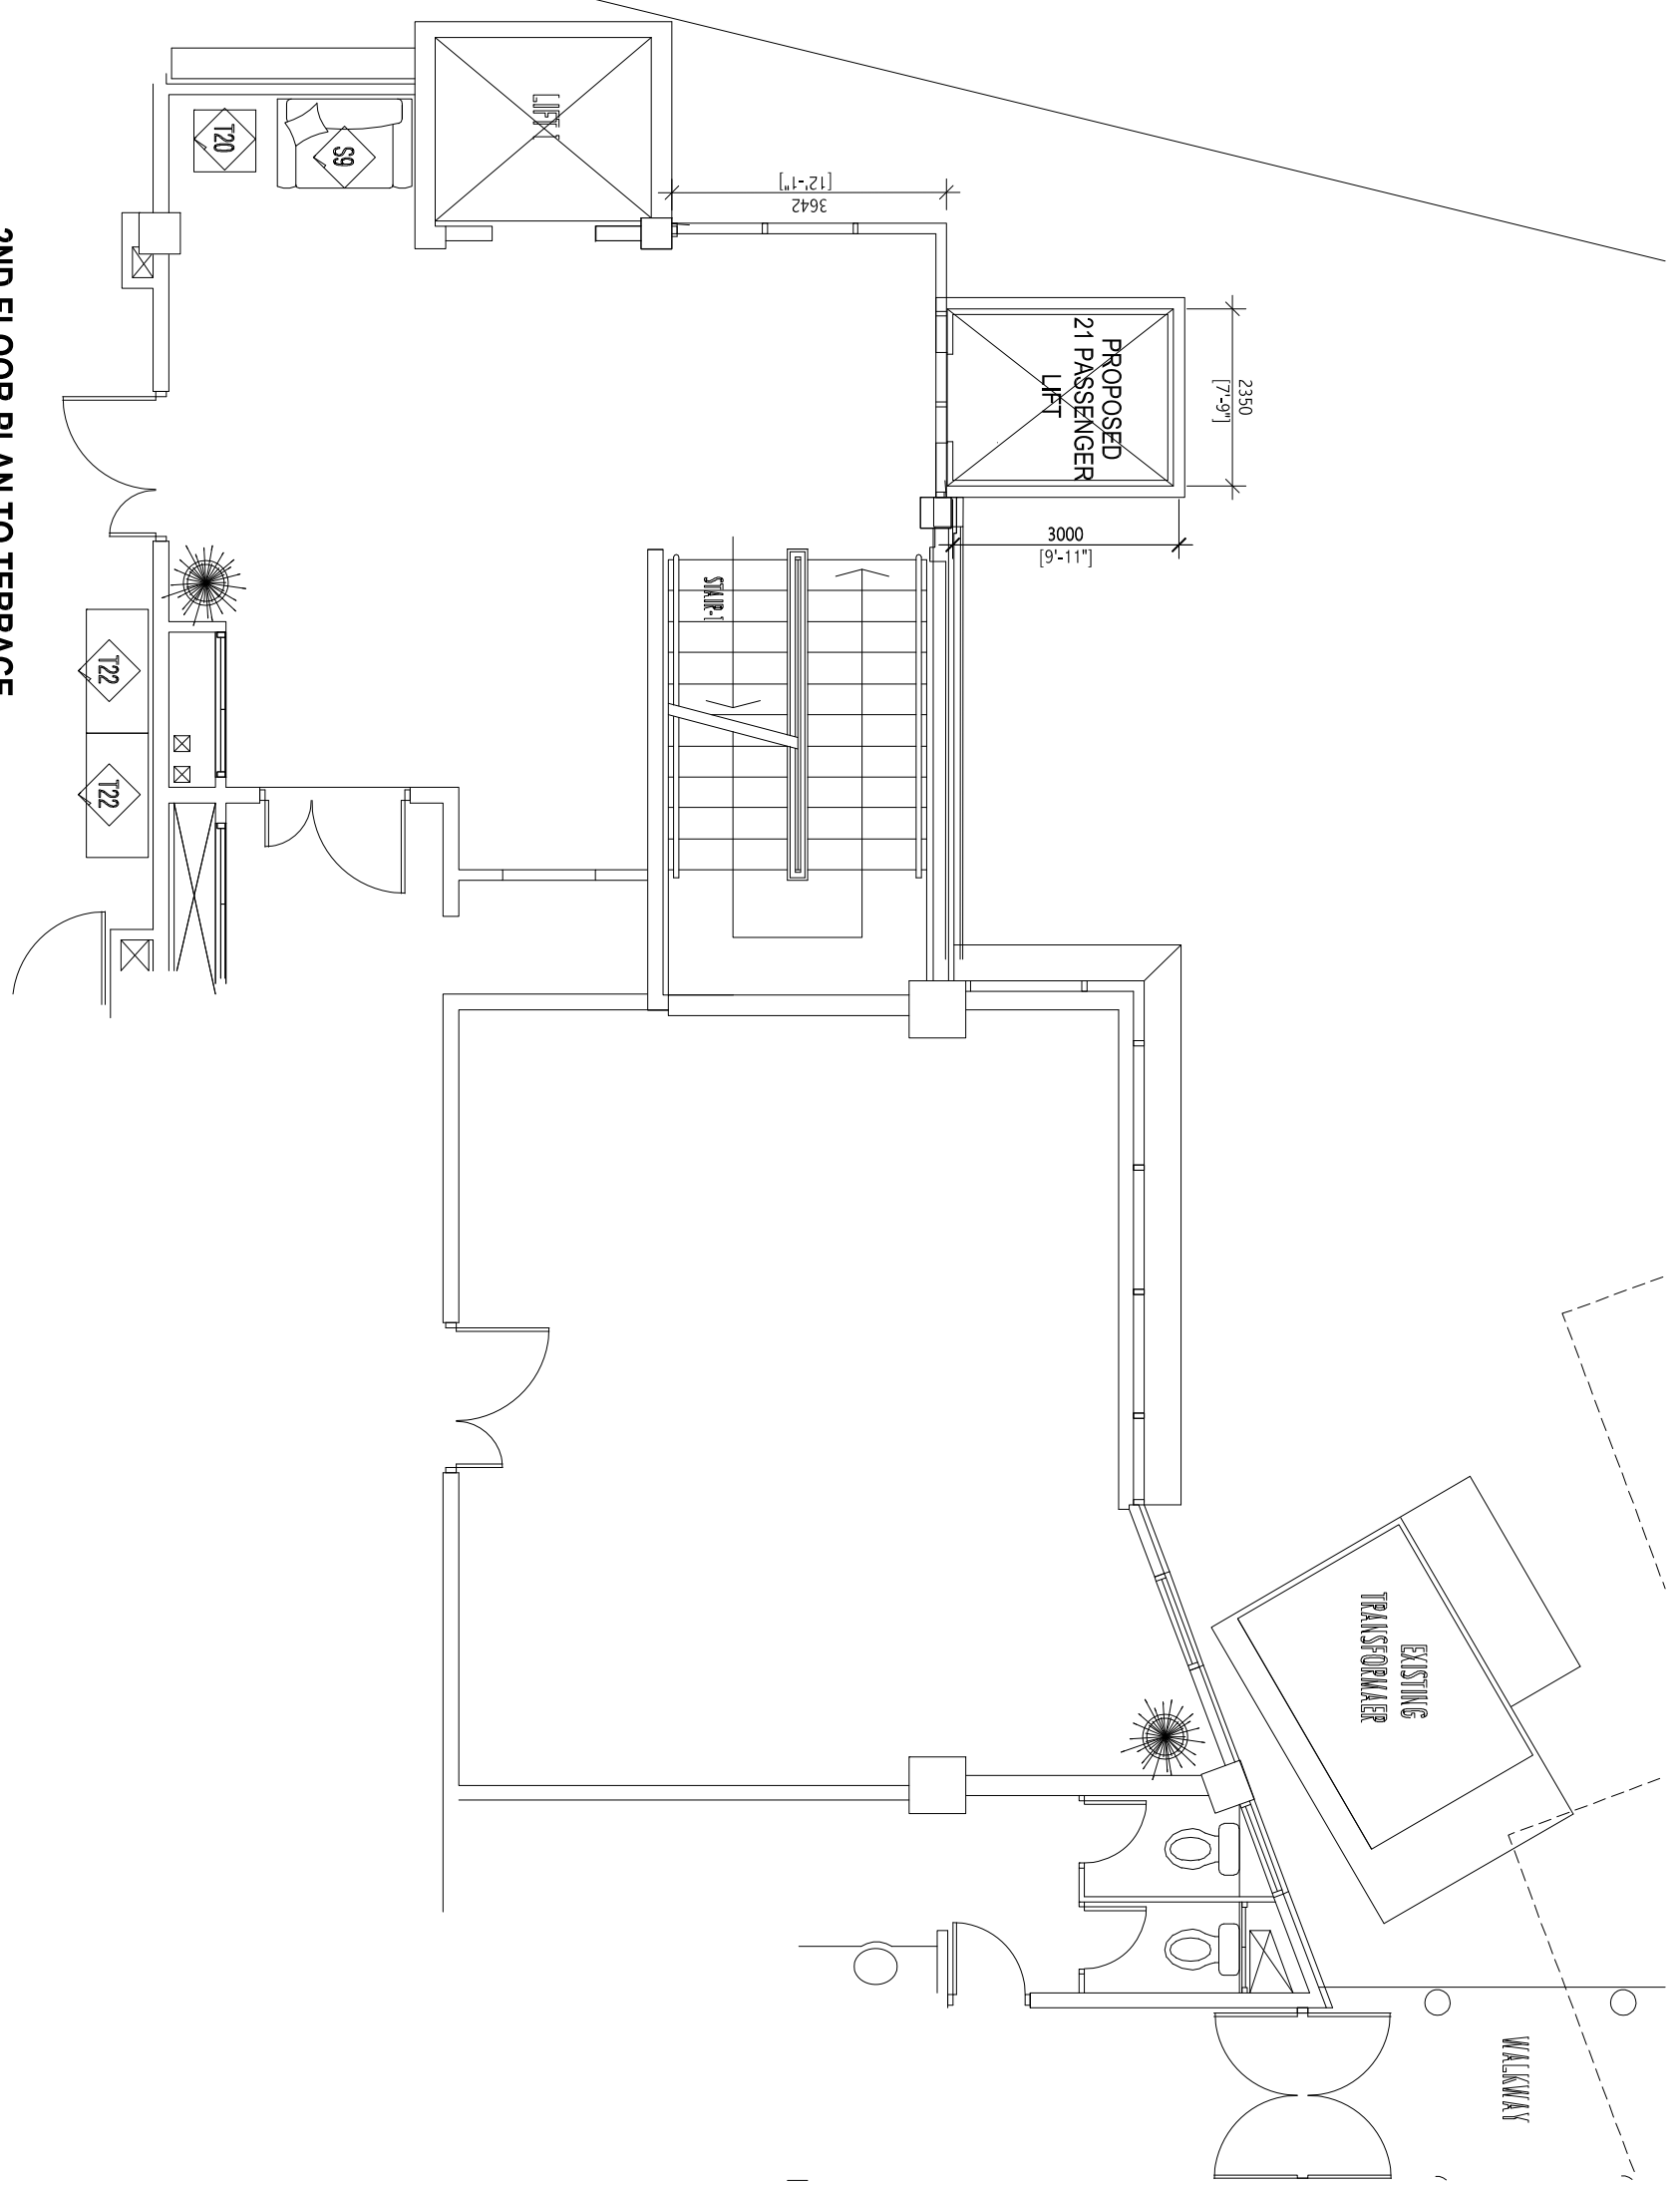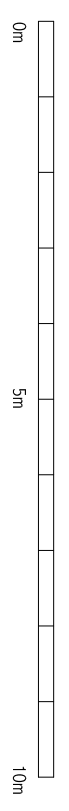




**VIEW BEFORE HAVING PROPOSED LIFT**

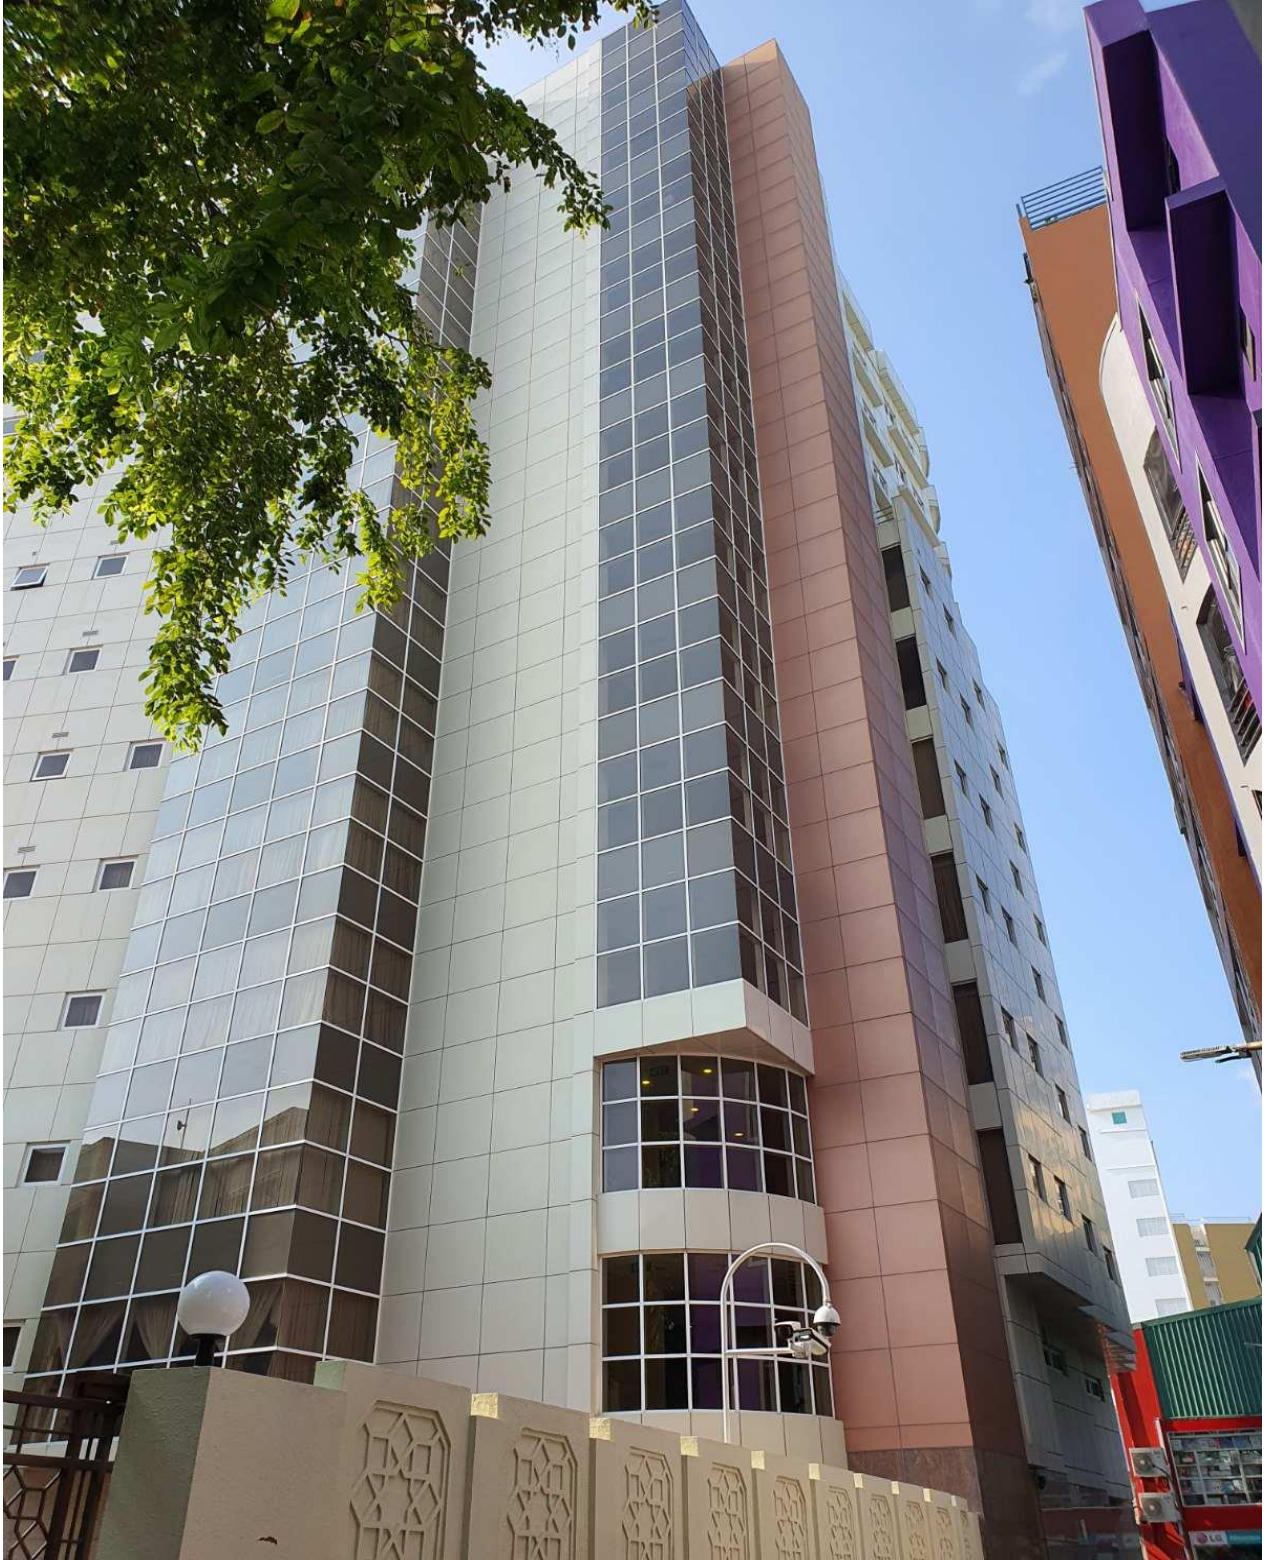



**VIEW BEFORE HAVING PROPOSED LIFT**




**MAJLIS PROPOSED LIFT -EXT1**

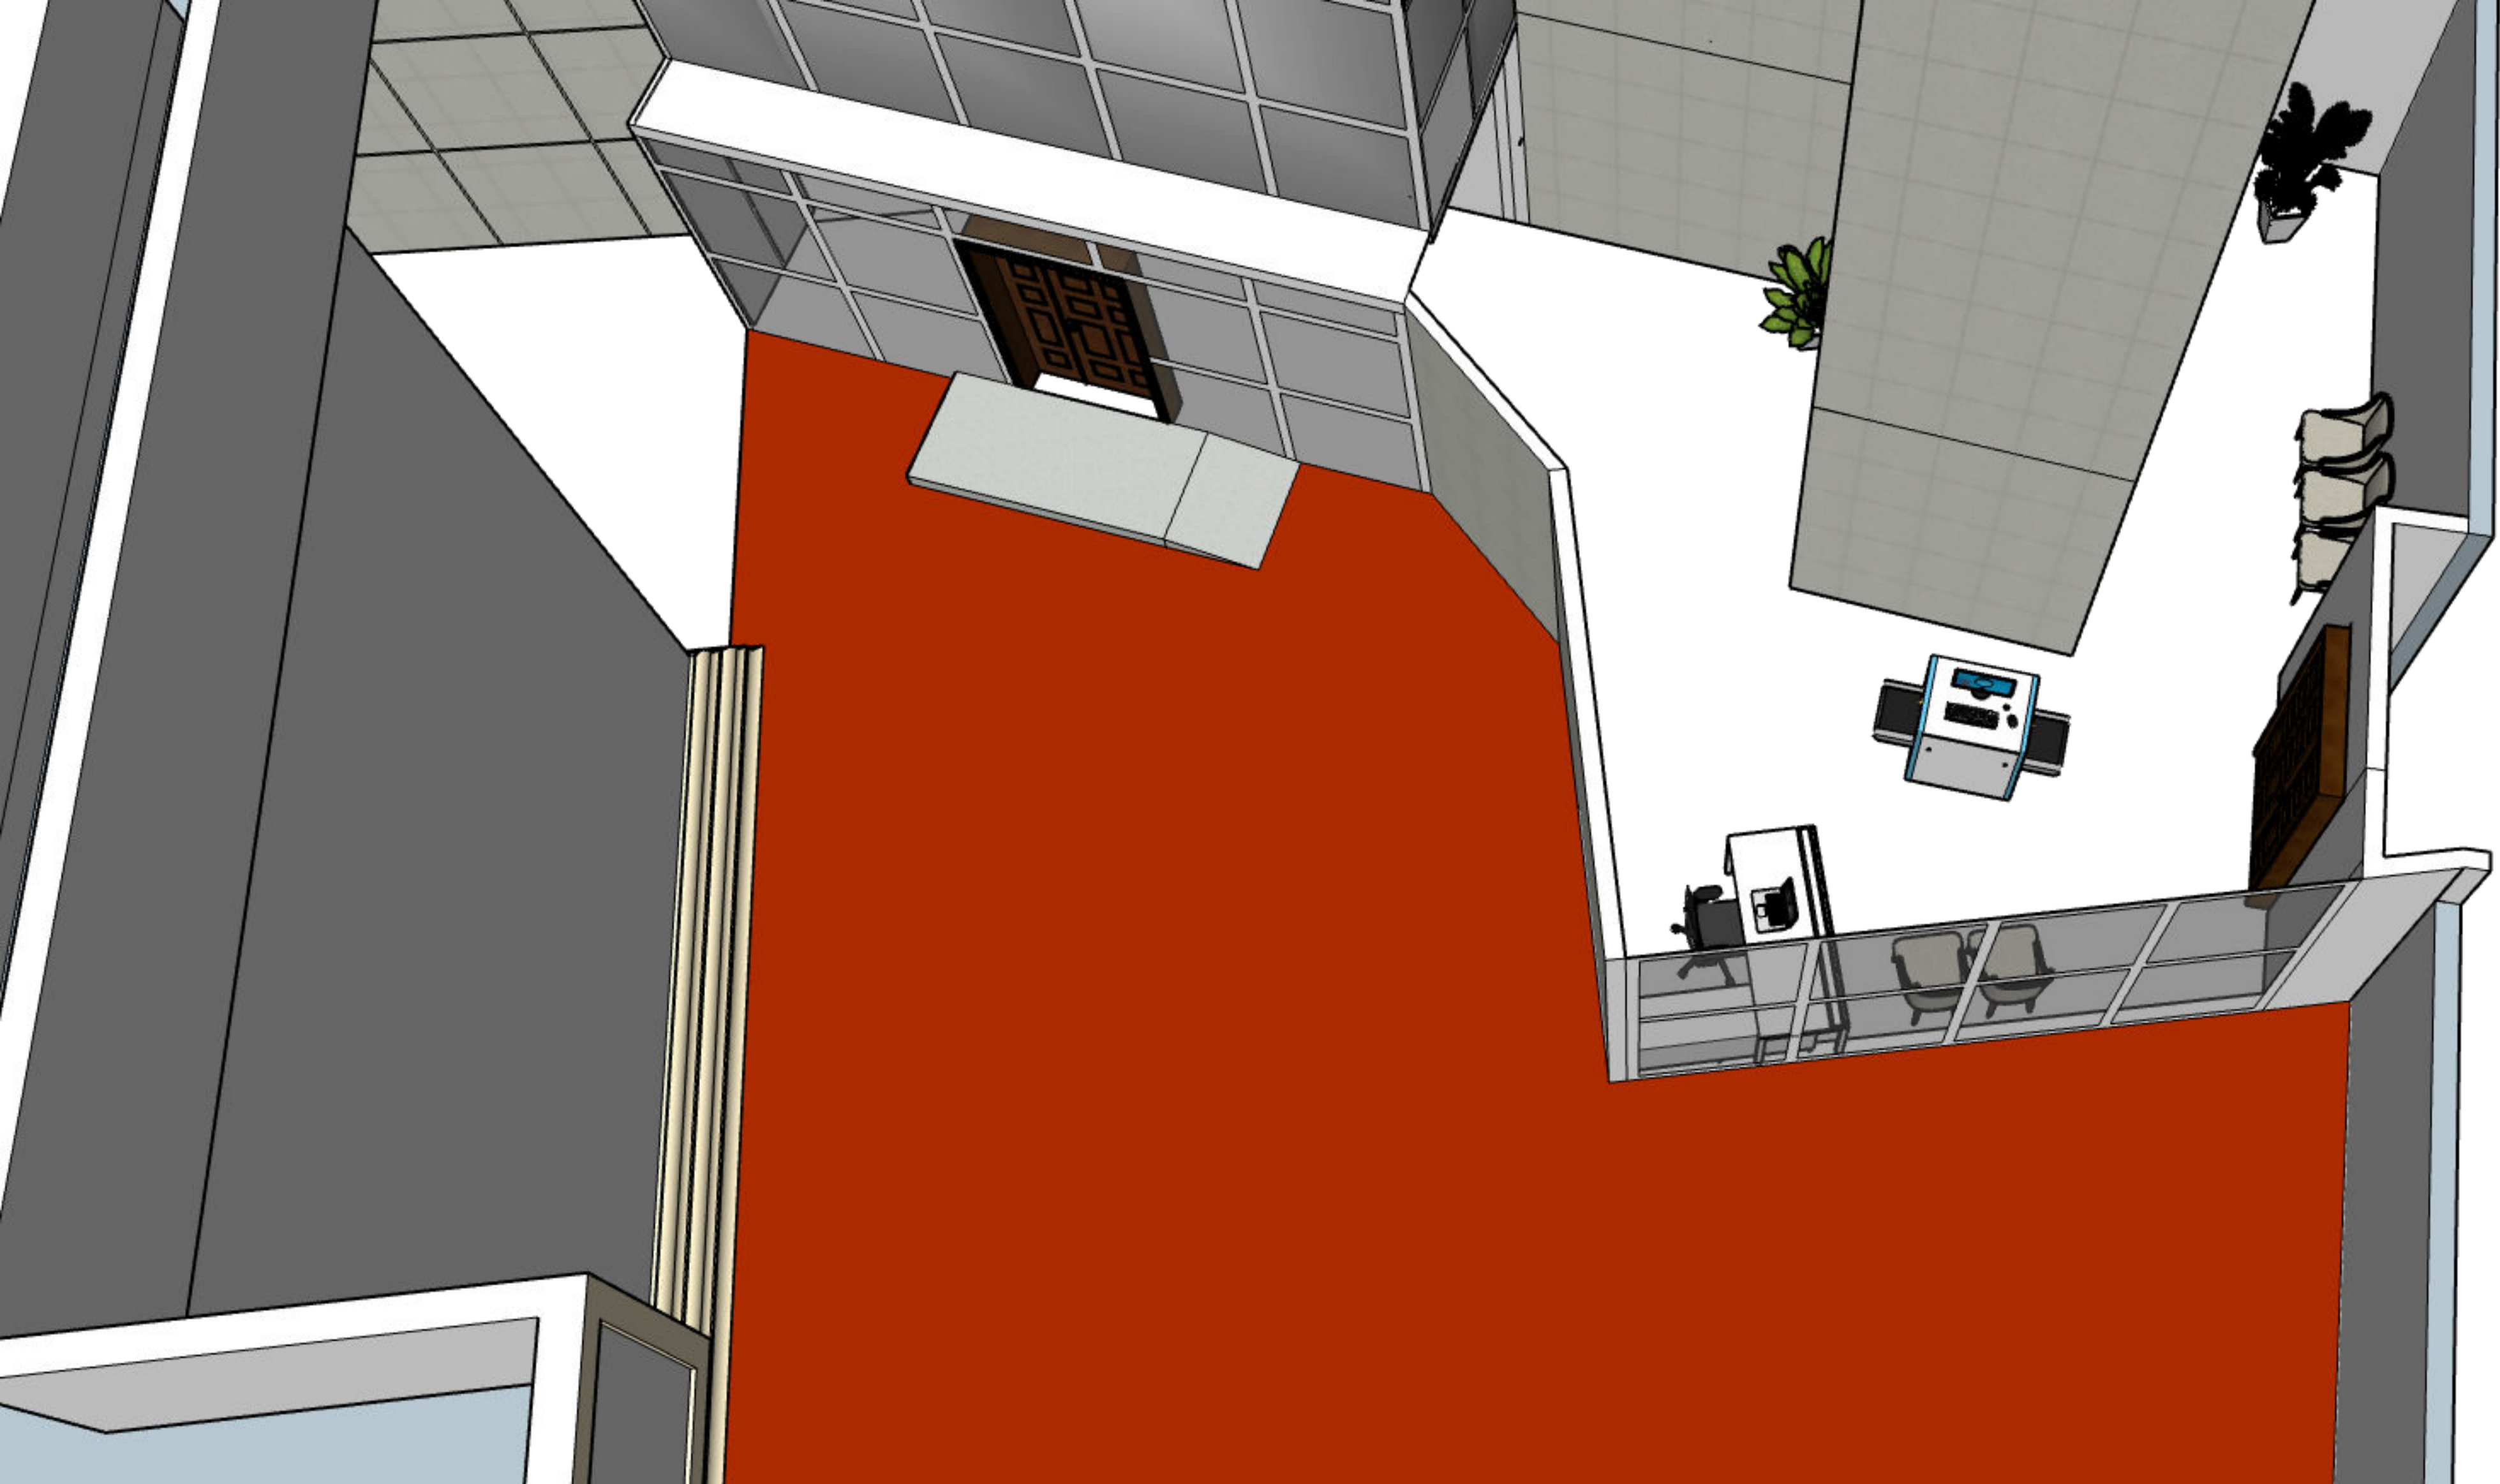

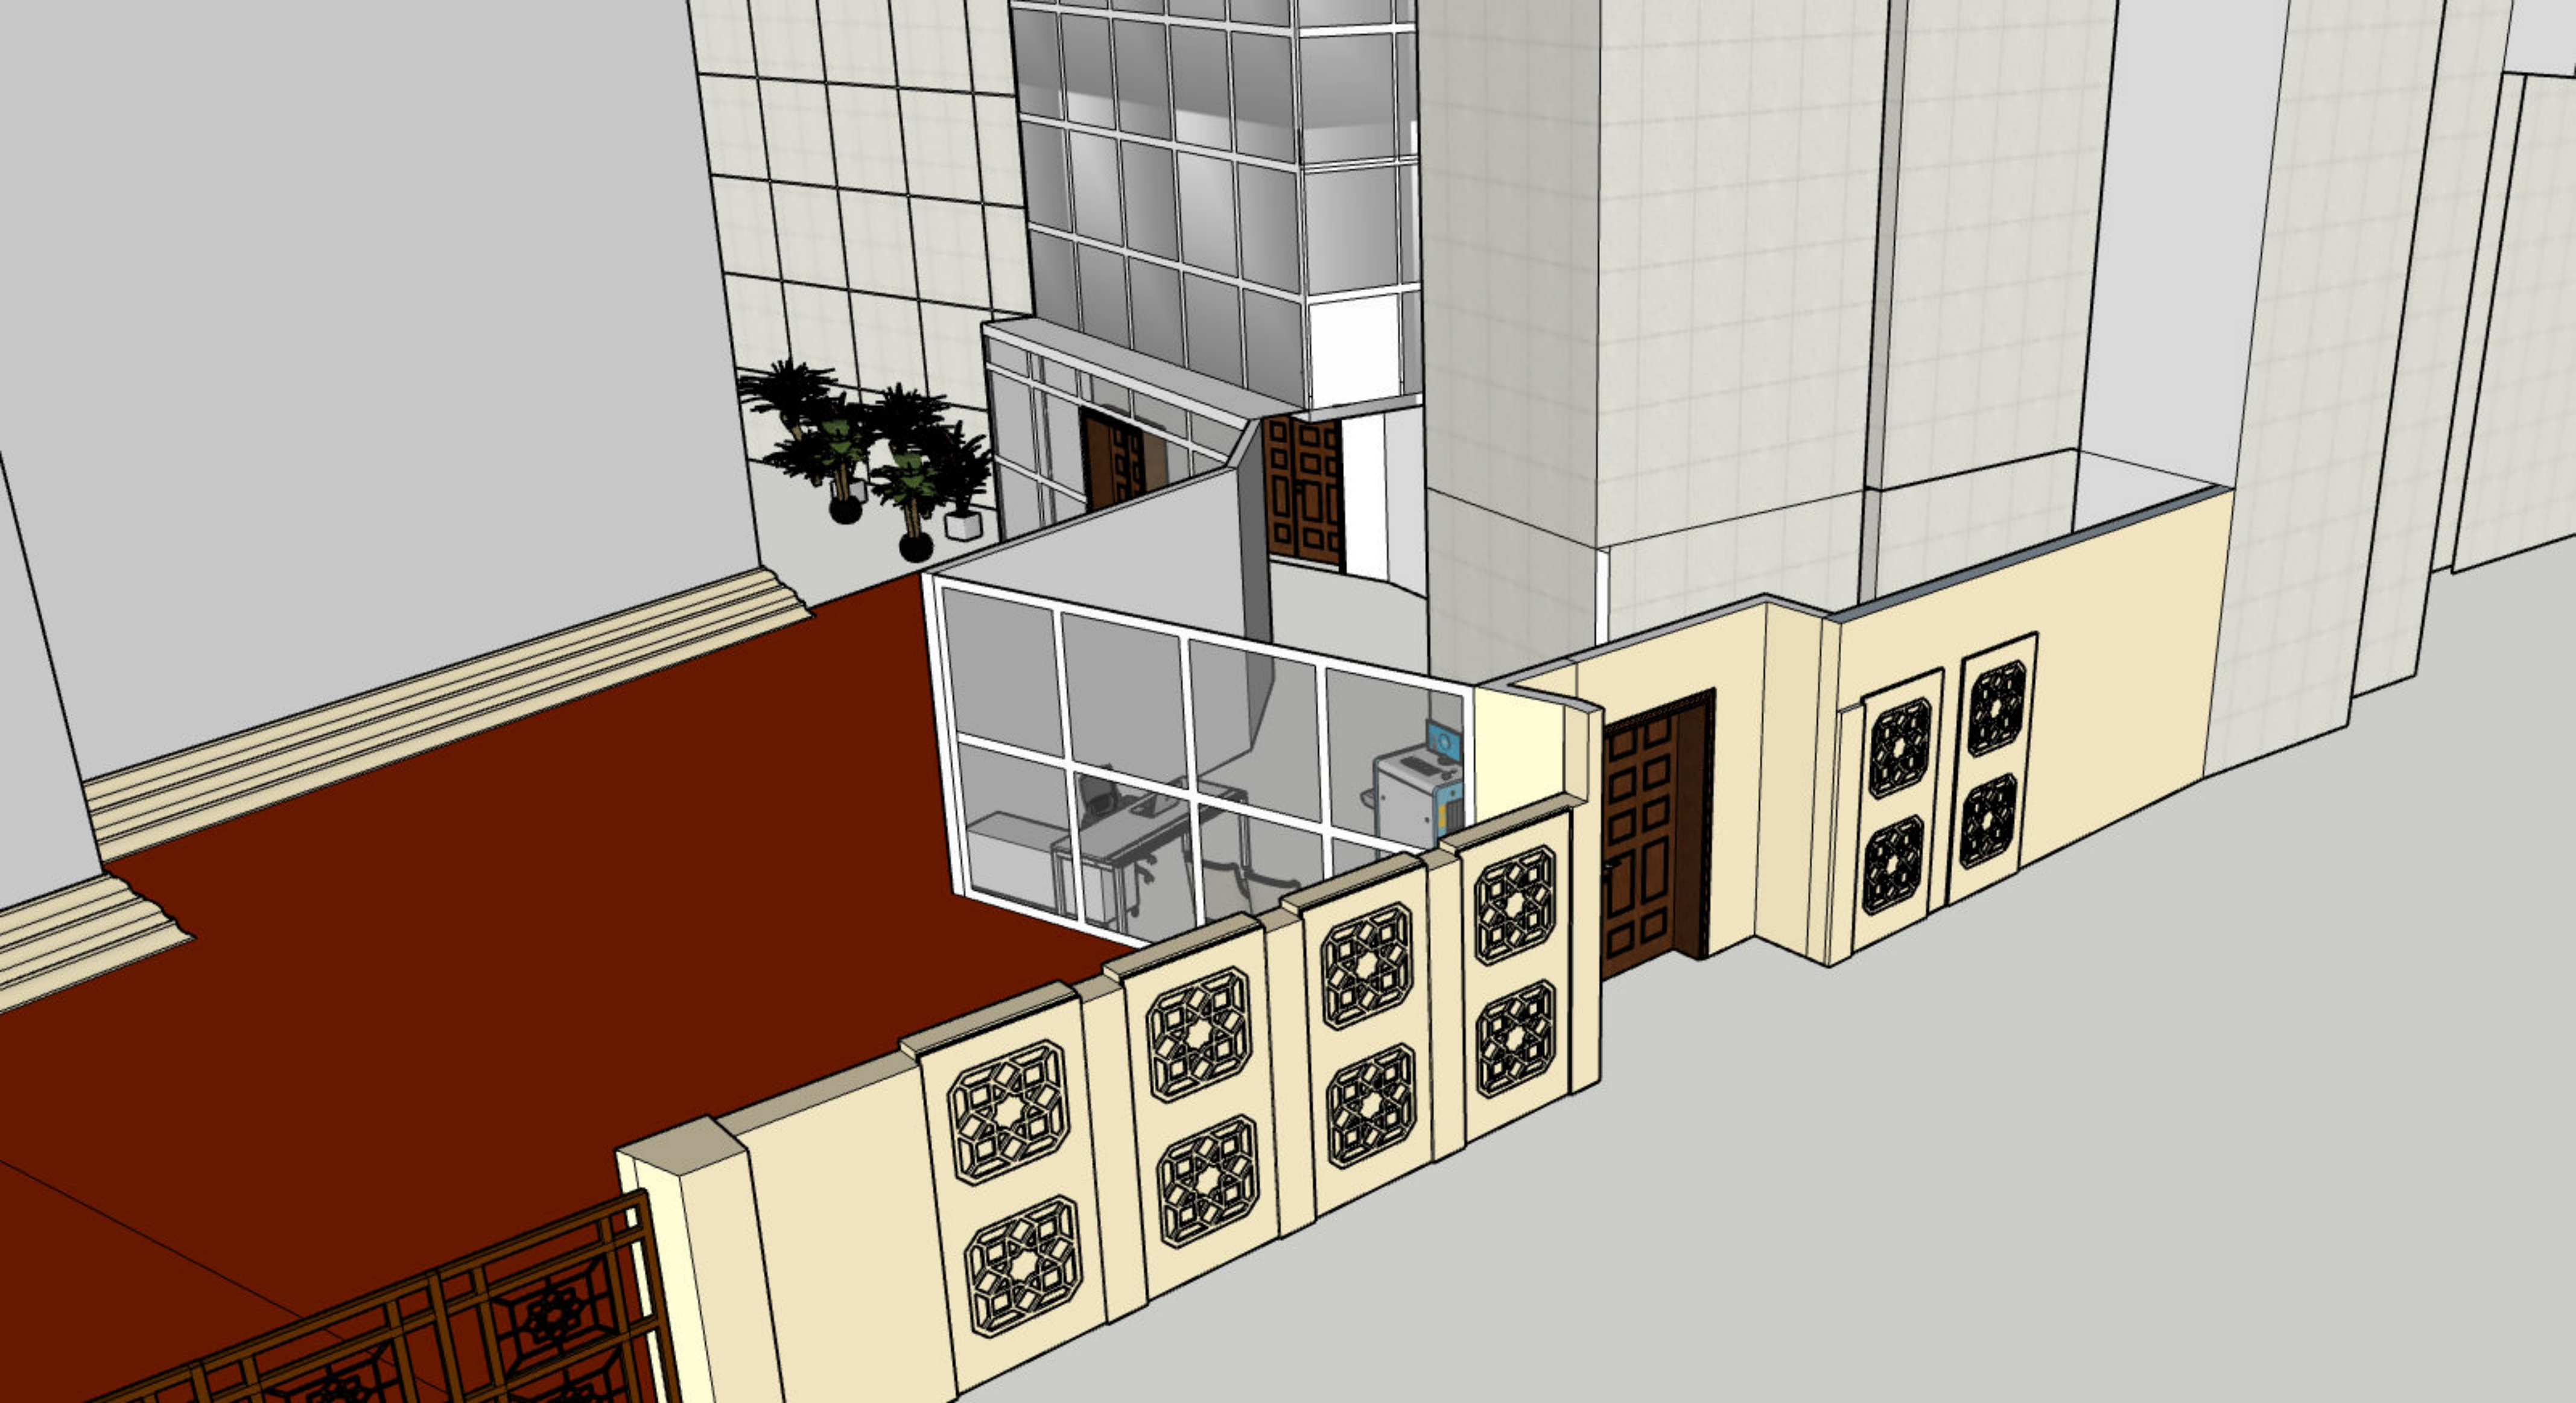

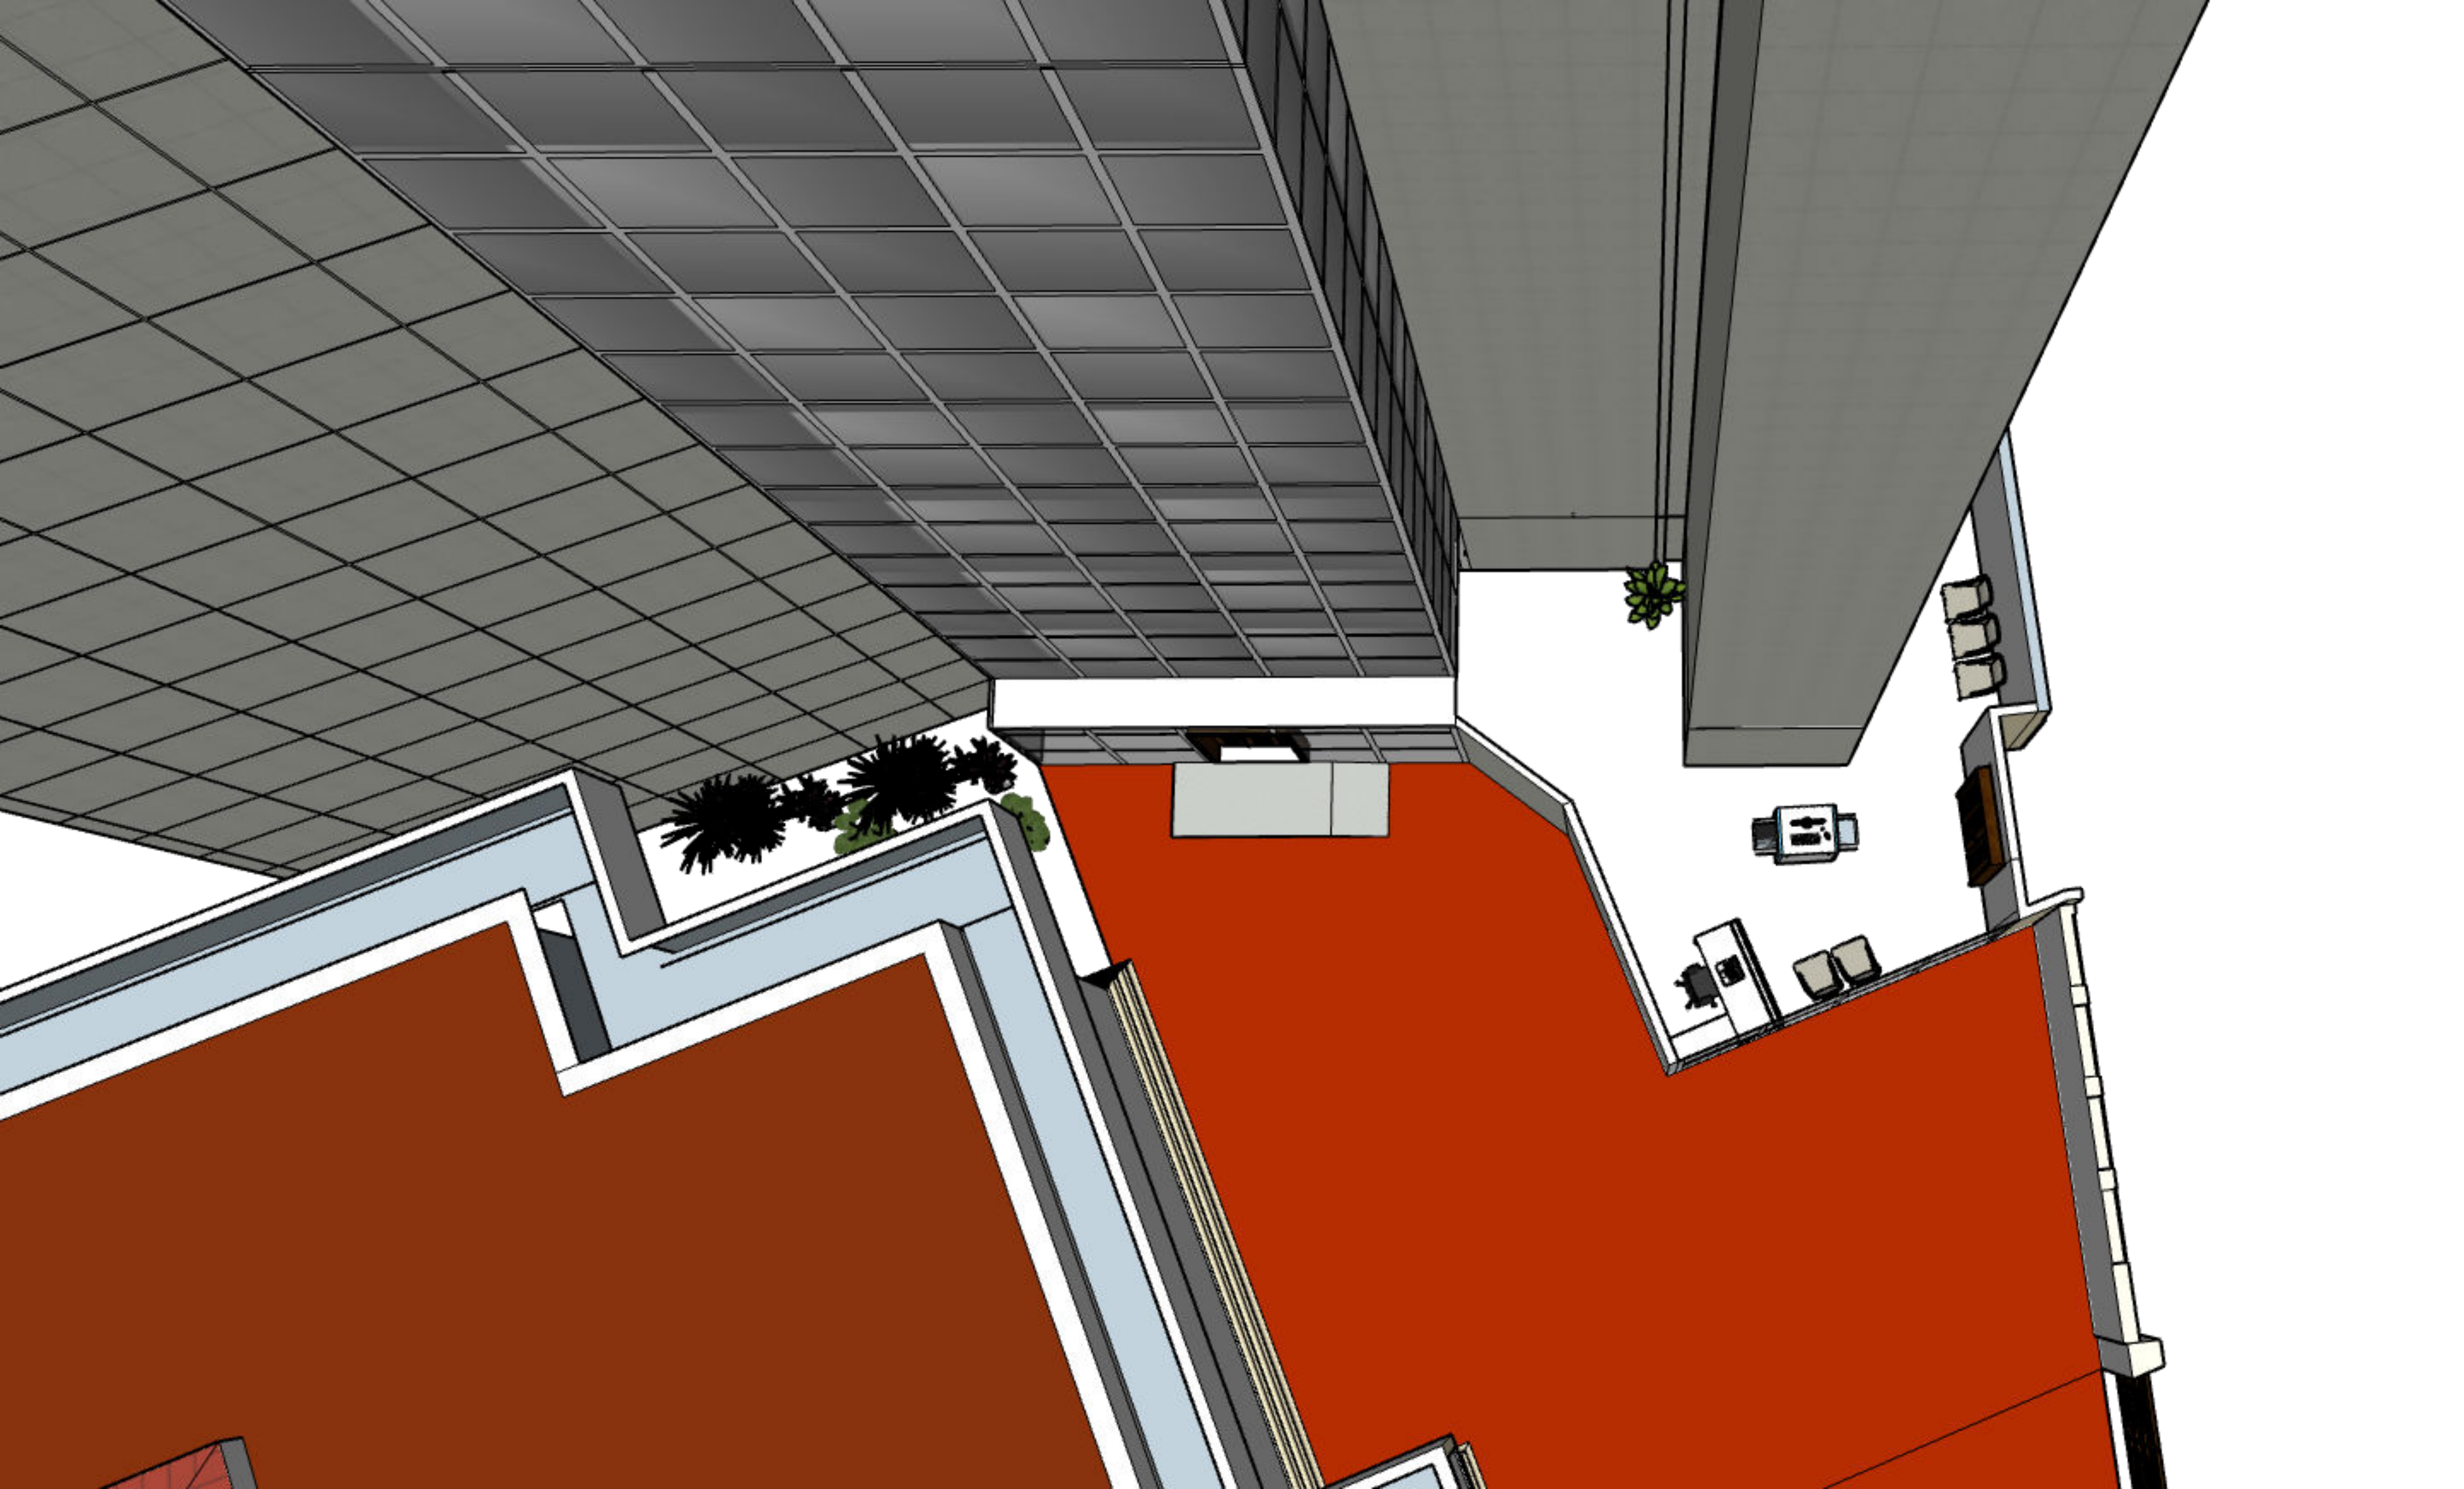



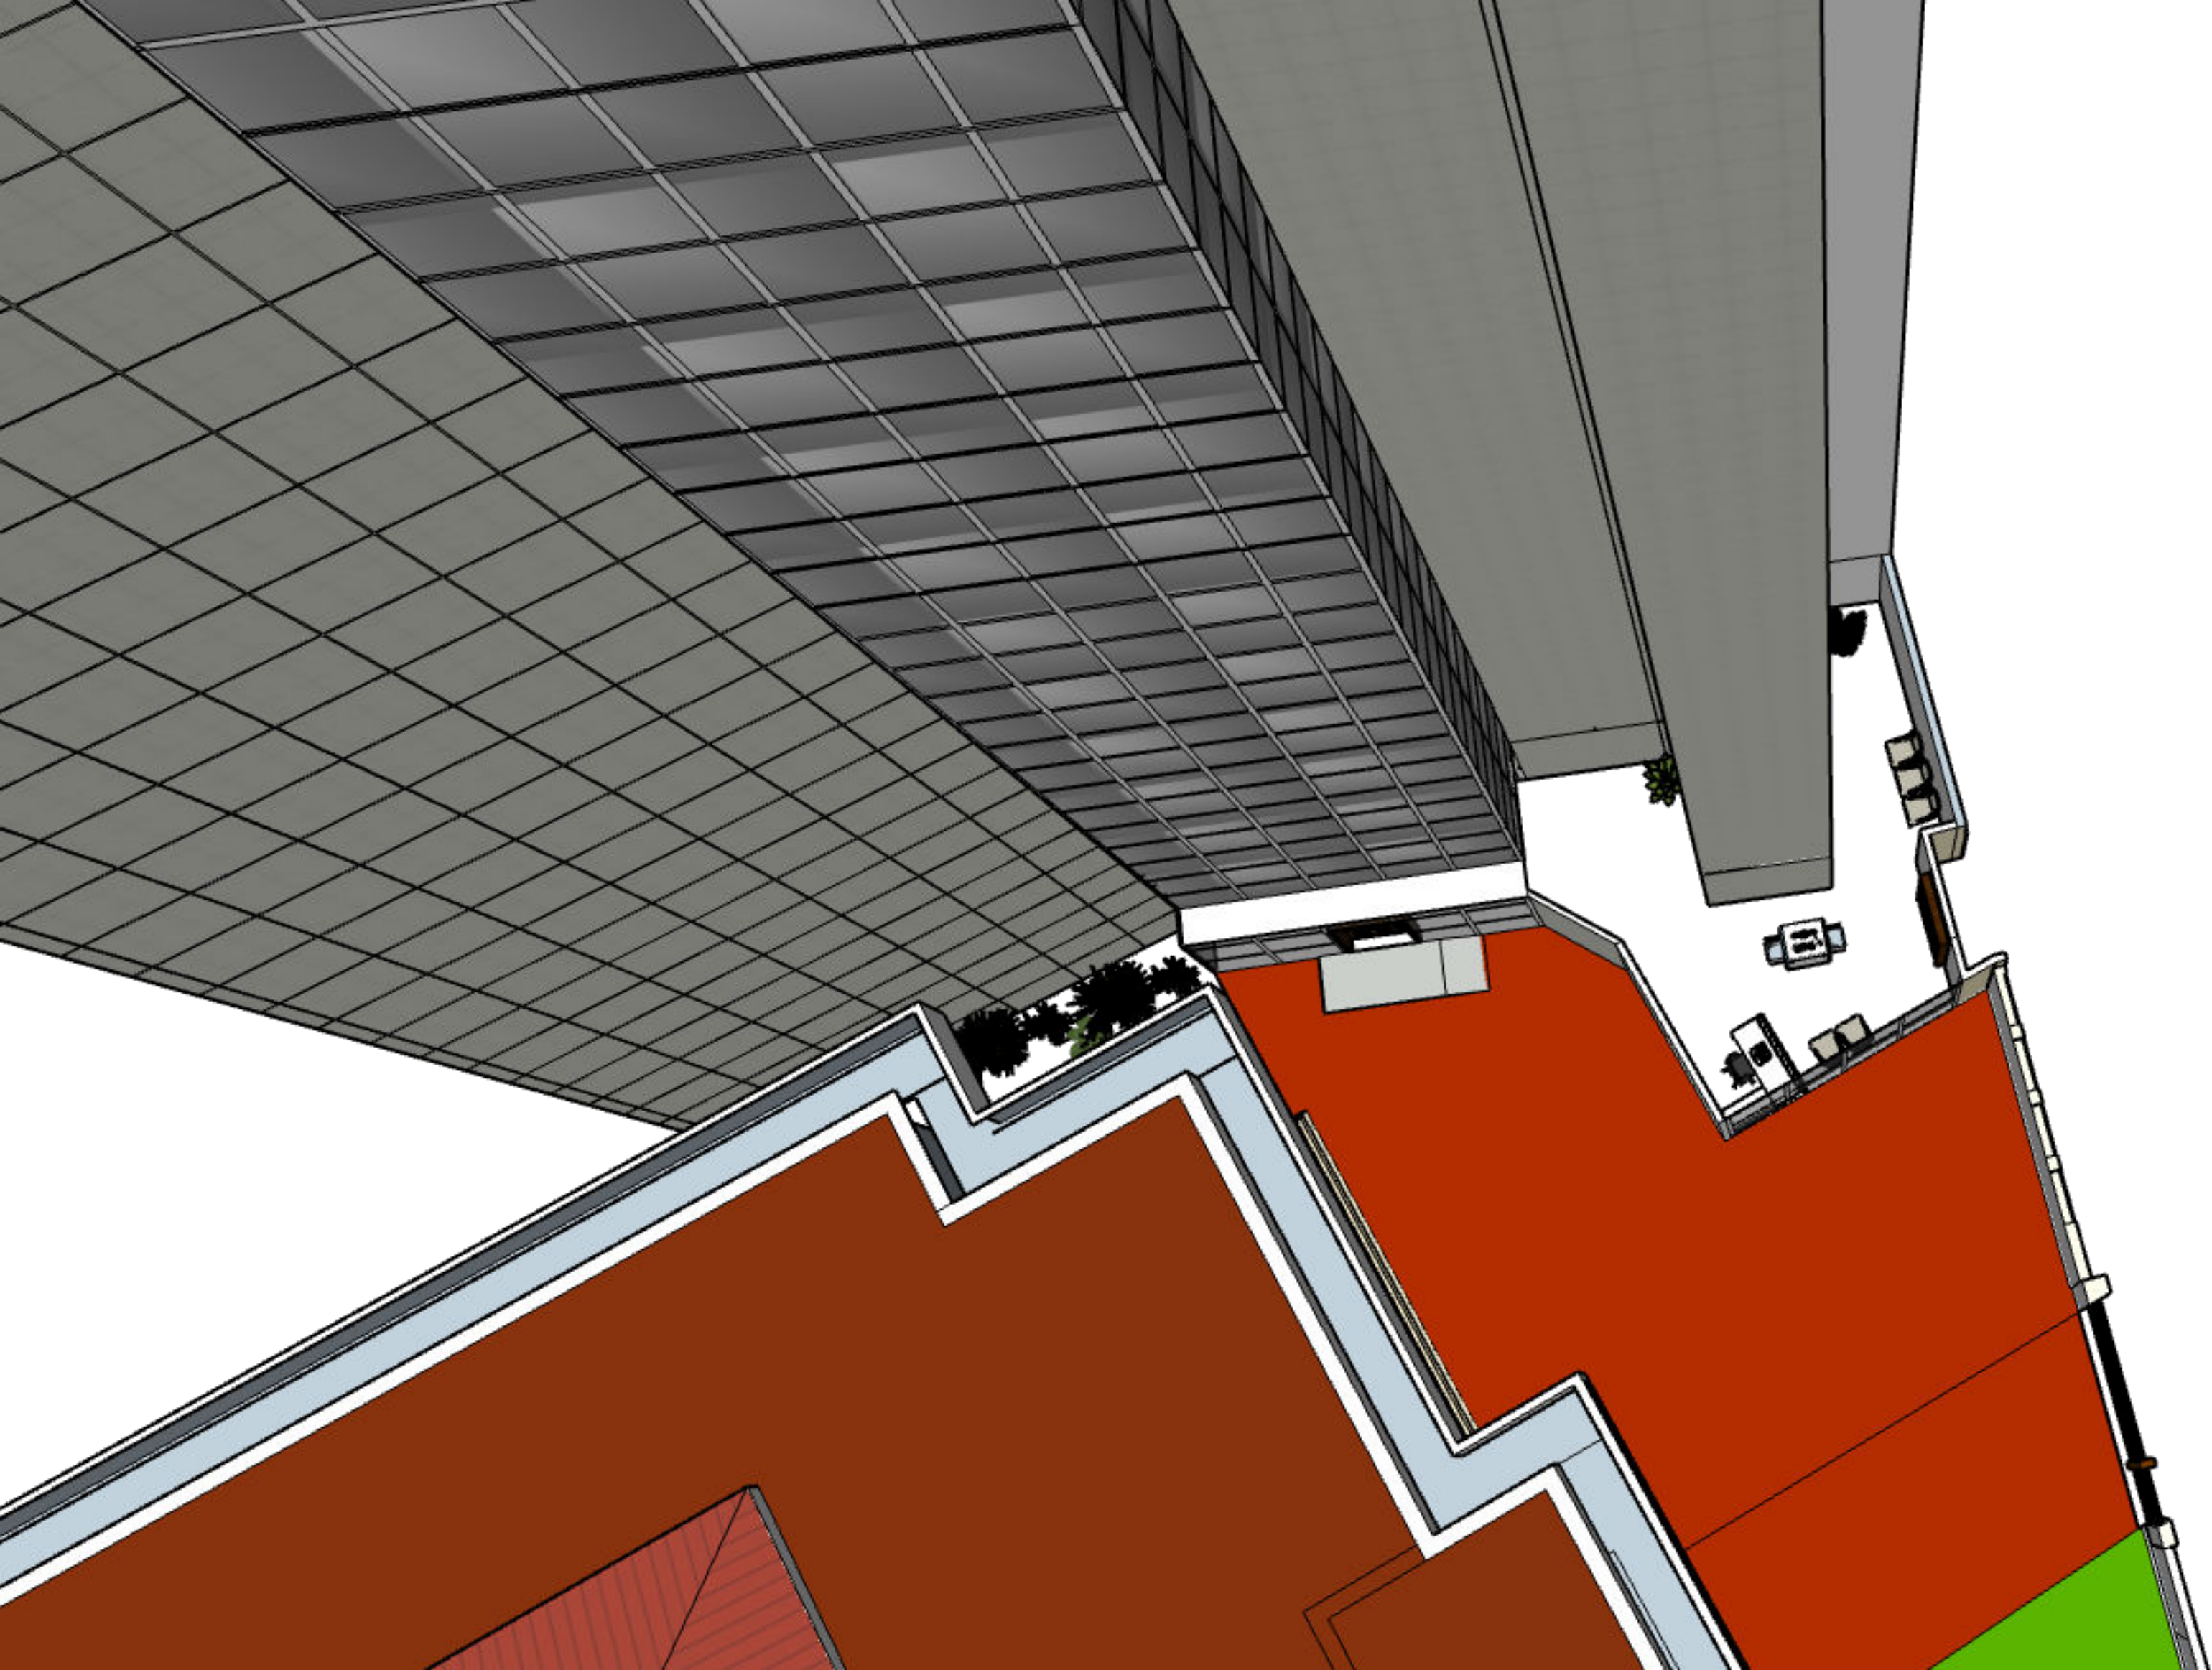



سید محمد سعید احمد - 6

**Annex-6**

Announcemnet No. 57-T/IU/2022/10

Date: 03.04.2022

**Experience Form**

Scope of the experience: Technical drawings ( Architectural and Engeneering Drawings) of buildings where lift installation included

#	Project Name	Projet Related Premises (Address)	Project cost (Optional)	Project Completion Date (from 01.01.2018 till 17.04.2022)	Client Name	Cliet Contact No.	For Official Use Only
1							
2							
3							
4							
5							
6							
7							
8							
9							
10							
...							

**Note:** A copy of reference letter from the client should be attached for each mentioned project

### ገጽ 7 - ስድስት ወር የትምህርት ትኩረት

بِسْمِ اللّٰهِ الرَّحْمٰنِ الرَّحِیْمِ



### የትምህርት ጥያቄ ሰነድ

የትምህርት ሰነድ: 57-T/IU/2022/10

የትምህርት ትኩረት: 03 የጥምረት ዓመት 2022

### ስድስት ወር የትምህርት ትኩረት

#### ስድስት ወር የትምህርት ትኩረት መግቢያ:

የትምህርት ጥያቄ ሰነድ 13 ጥምረት ዓመት ለግለሰብ የትምህርት ደንብ ለመገምገም ማስጠንቀቂያ ሰነድ ለመቀረብ ይጠየቃል፡፡ ለግለሰብ ለመገምገም የትምህርት ደንብ ለመገምገም የትምህርት ጥያቄ ሰነድ ለመቀረብ የትምህርት ጥያቄ ሰነድ ለመቀረብ ይጠየቃል፡፡

#### ስድስት ወር የትምህርት ትኩረት መግቢያ:

የትምህርት ጥያቄ ሰነድ ለመቀረብ የትምህርት ደንብ ለመገምገም ማስጠንቀቂያ ሰነድ ለመቀረብ ይጠየቃል፡፡  
የትምህርት ጥያቄ ሰነድ ለመቀረብ የትምህርት ደንብ ለመገምገም ማስጠንቀቂያ ሰነድ ለመቀረብ ይጠየቃል፡፡

የትምህርት ደንብ ስም	ደንብ ቁጥር	የትምህርት ደንብ ዓይነት
	35 ንድፍ	ገጽ ስም

የትምህርት ጥያቄ ሰነድ ለመቀረብ የትምህርት ደንብ ለመገምገም ማስጠንቀቂያ ሰነድ ለመቀረብ ይጠየቃል፡፡ የትምህርት ጥያቄ ሰነድ ለመቀረብ የትምህርት ደንብ ለመገምገም ማስጠንቀቂያ ሰነድ ለመቀረብ ይጠየቃል፡፡

