


FLOOR PLAN

SCALE: 1 : 100

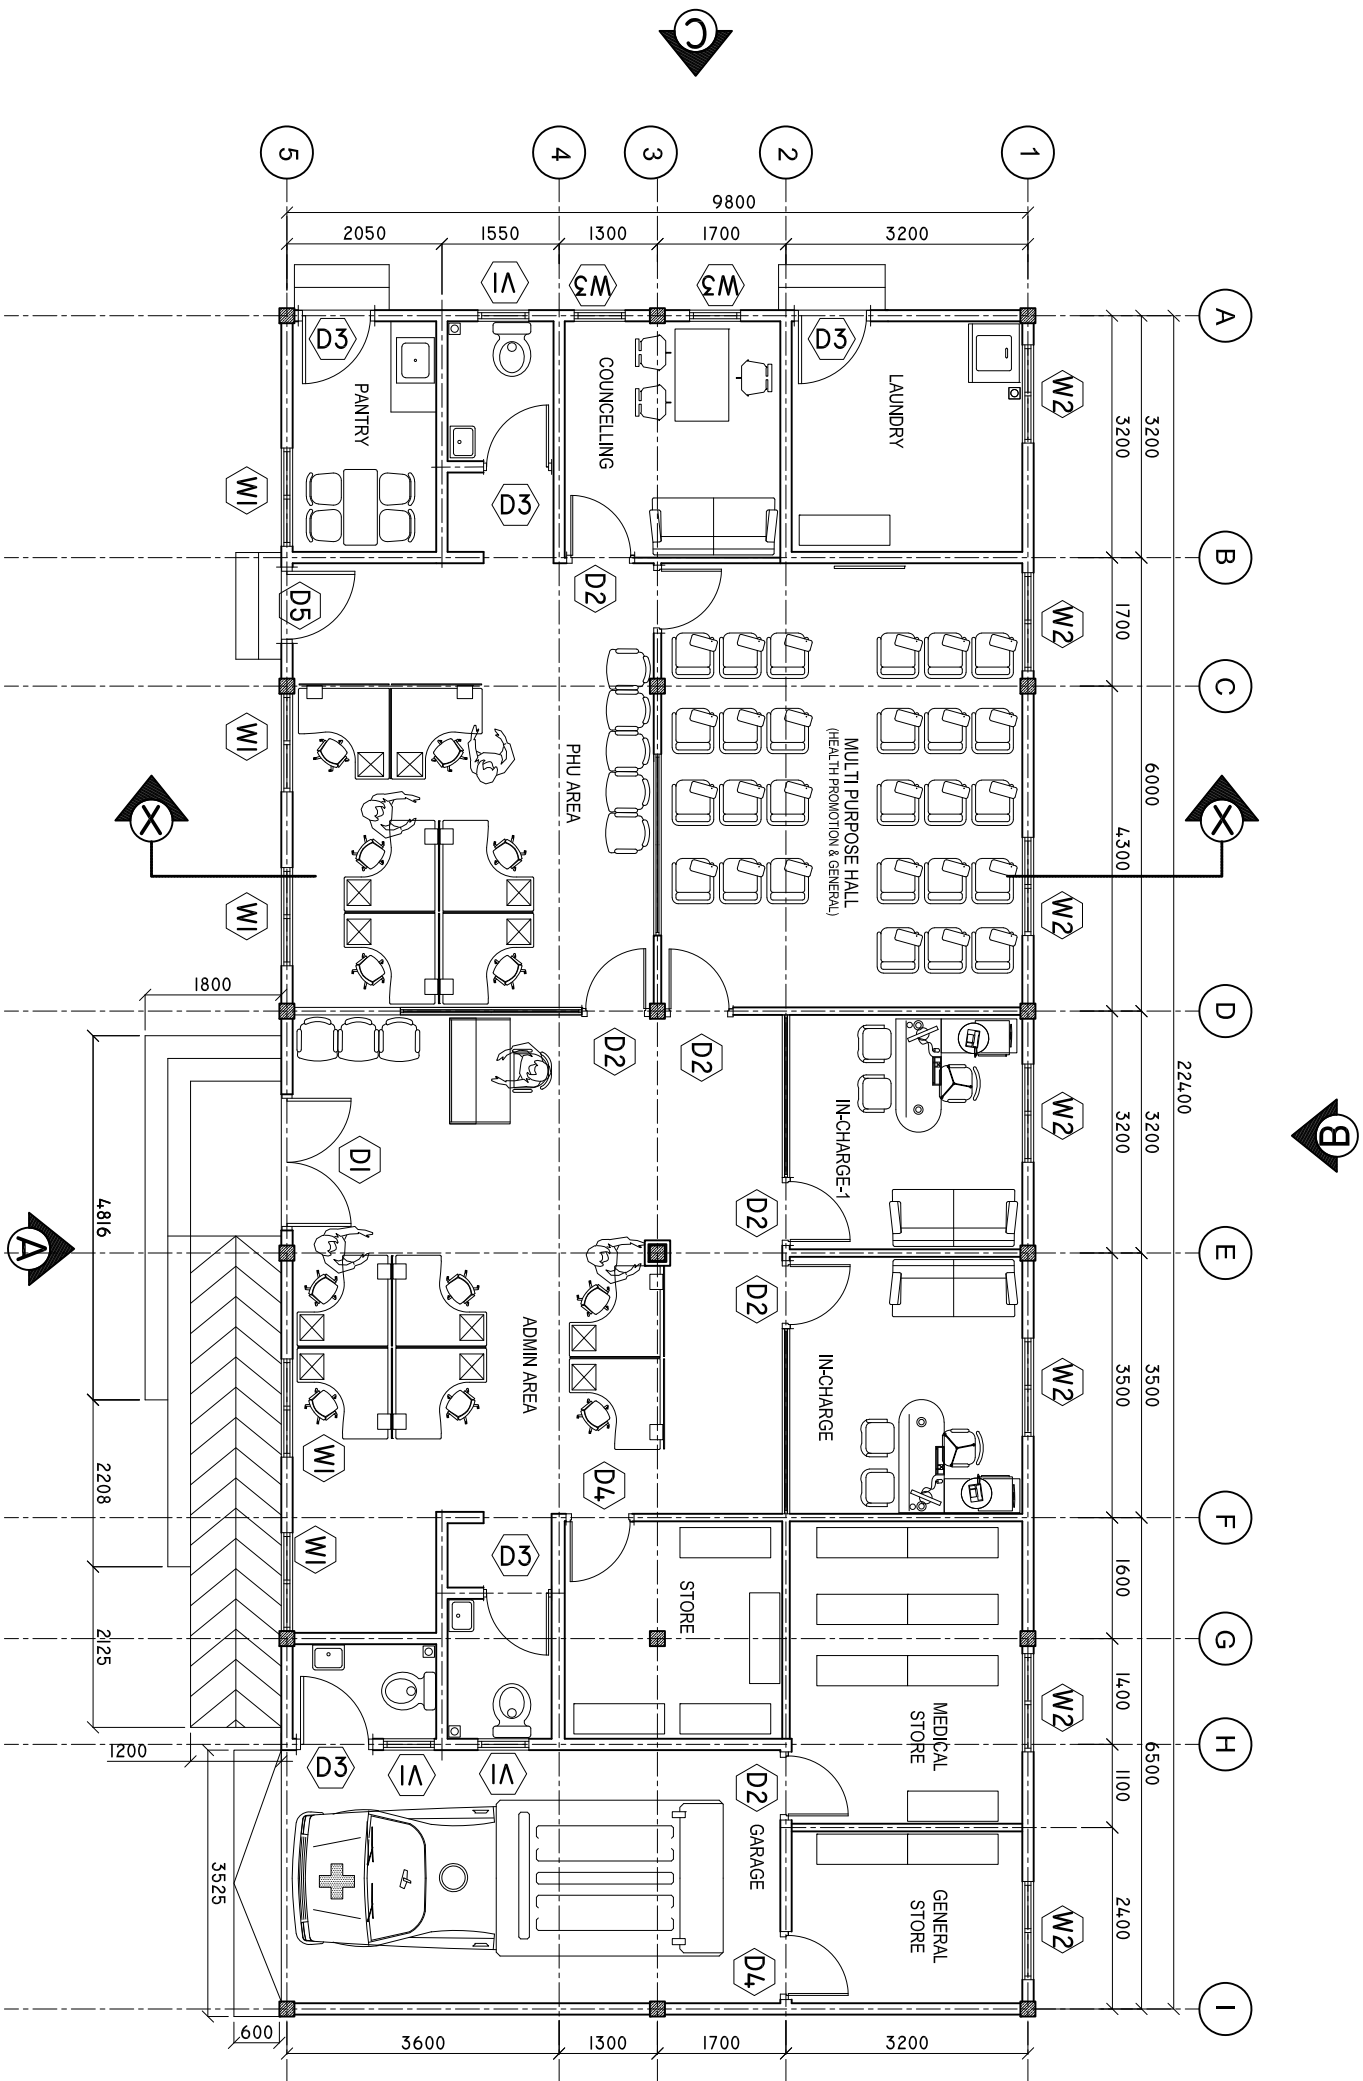

SHEET CONTENTS :

REVISION NOTES:

REVISED ON APRIL 2021

PROJECT:
CONSTRUCTION OF
OFFICE AND SERVICE
BLOCK

CLIENT:

MINISTRY OF HEALTH

LOCATION:

DIFFERENT ISLANDS

CONTENTS: AS GIVEN

PROJECT MANAGER:

DESIGNER: ARIZ

CIV/STR. ENGINEER: ISMAIL

SURVEYED BY: -

DRAWN BY: ARIZ

CHECKED BY:

DATE : APRIL 2021


SHEET NO. : /

PAPER SIZE: A3

</

ROOF PLAN

SCALE: 1 : 100

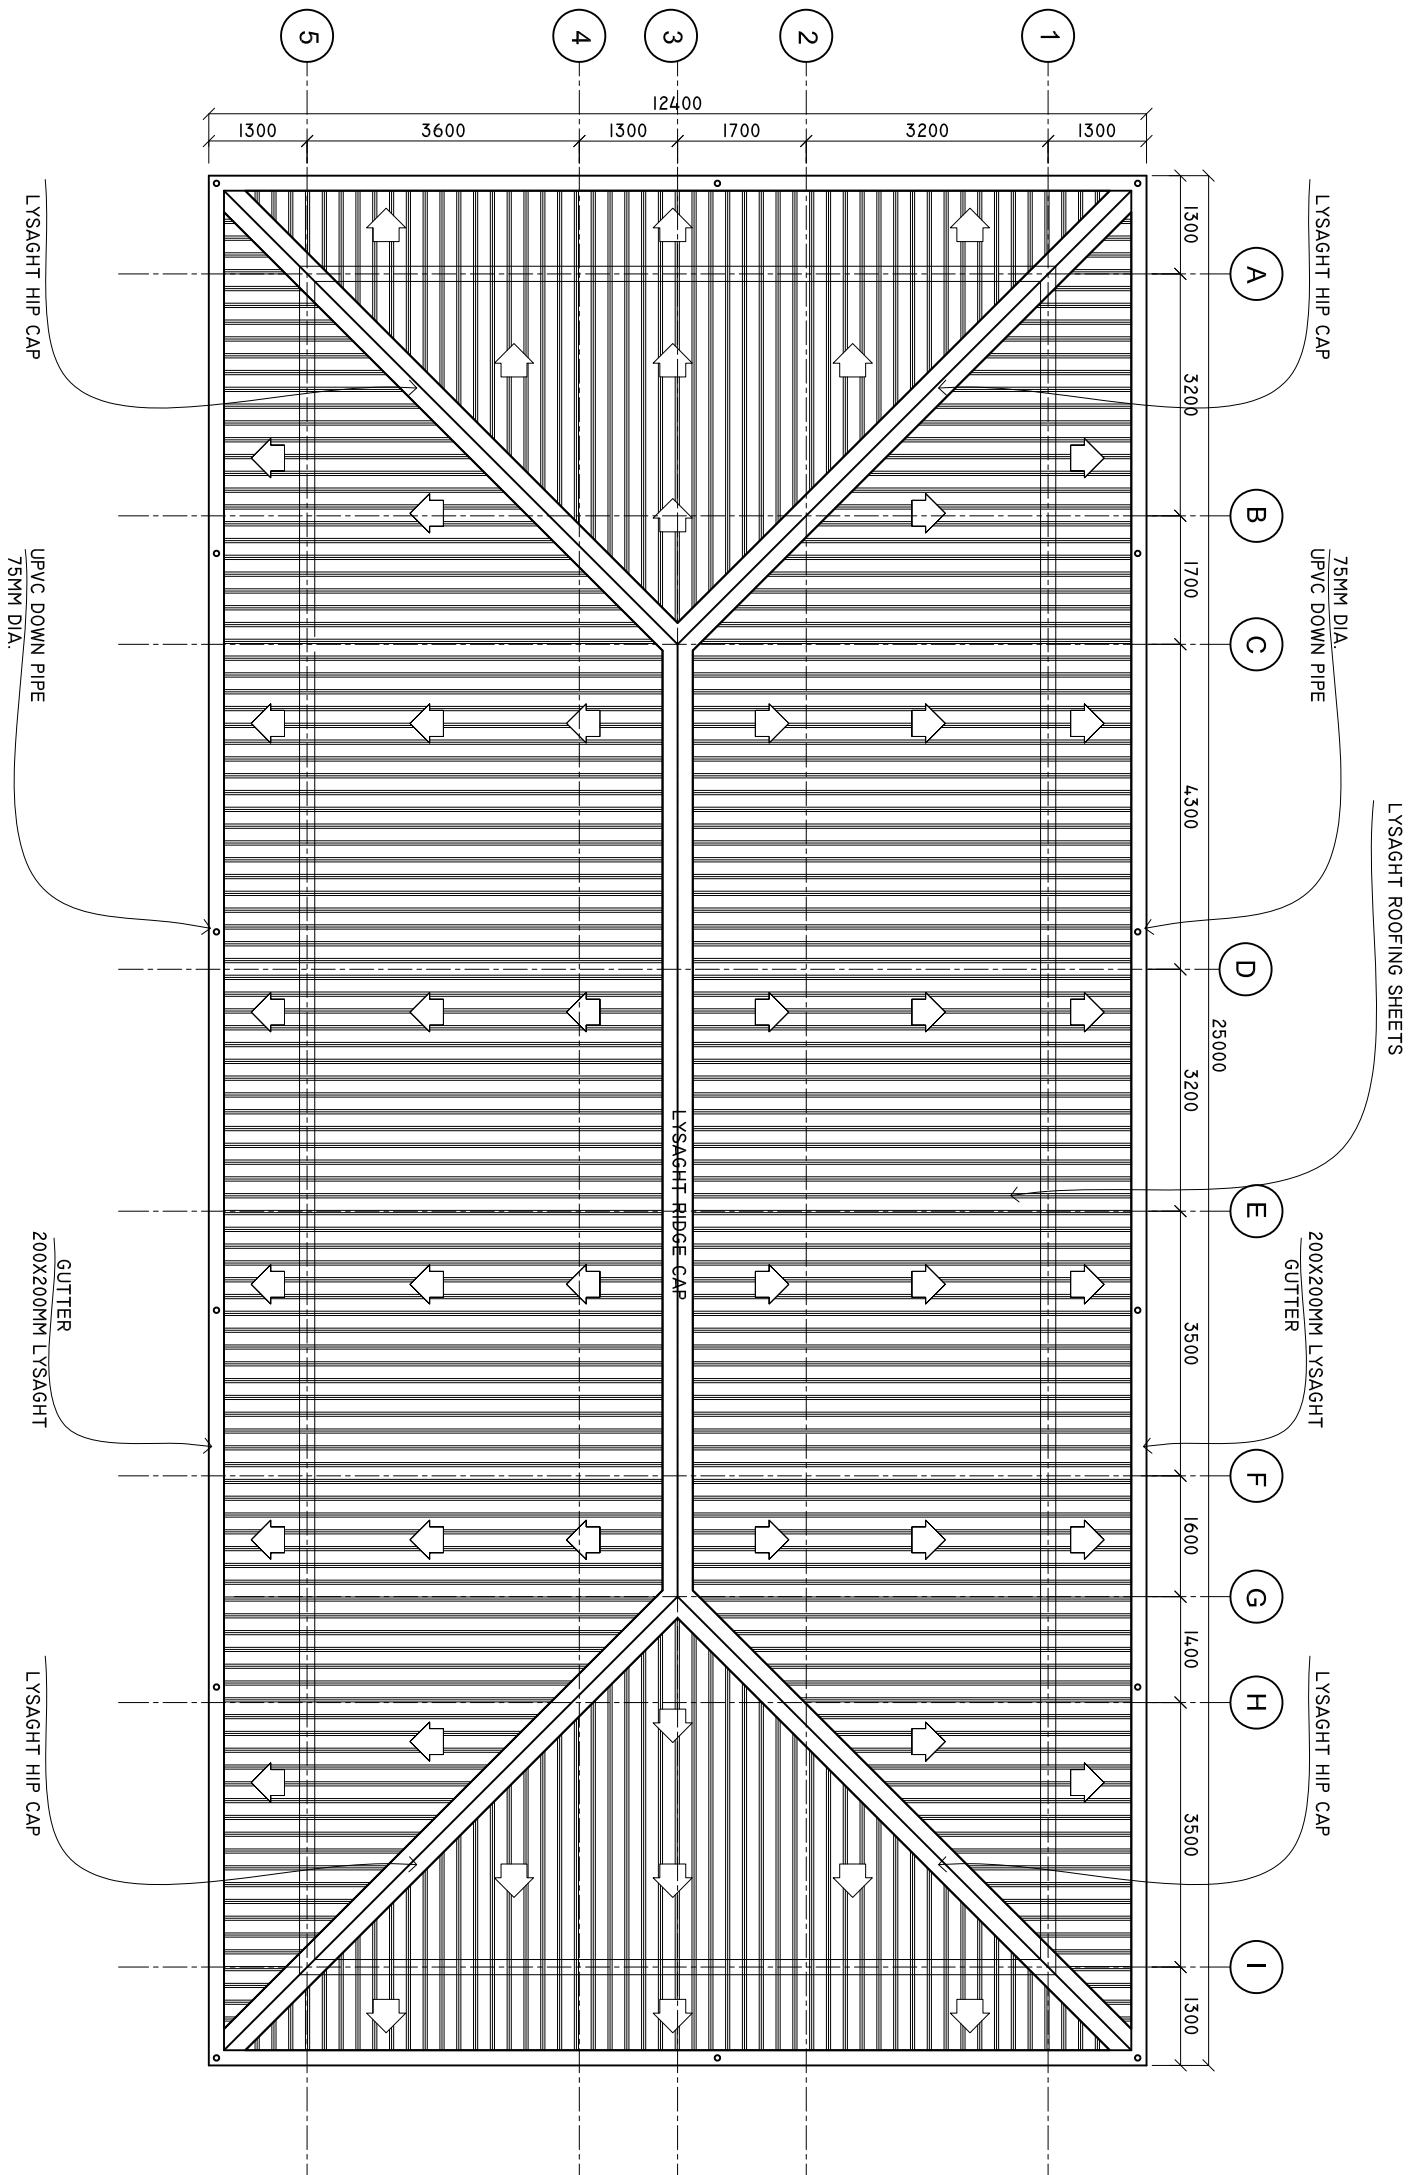

SHEET CONTENTS :

REVISION NOTES:

REVISED ON APRIL 2021

PROJECT:
CONSTRUCTION OF
OFFICE AND SERVICE
BLOCK

CLIENT:

MINISTRY OF HEALTH

LOCATION:

DIFFERENT ISLANDS

CONTENTS: AS GIVEN

PROJECT MANAGER:

DESIGNER: ARIZ

CIV/STR. ENGINEER: ISMAIL

SURVEYED BY: -

DRAWN BY: ARIZ

CHECKED BY:

DATE : APRIL 2021

SHEET NO. : /


PAPER SIZE: A3



Infrastructure Development Unit
Ministry

ROOF FRAMING PLAN

SCALE: 1 : 100

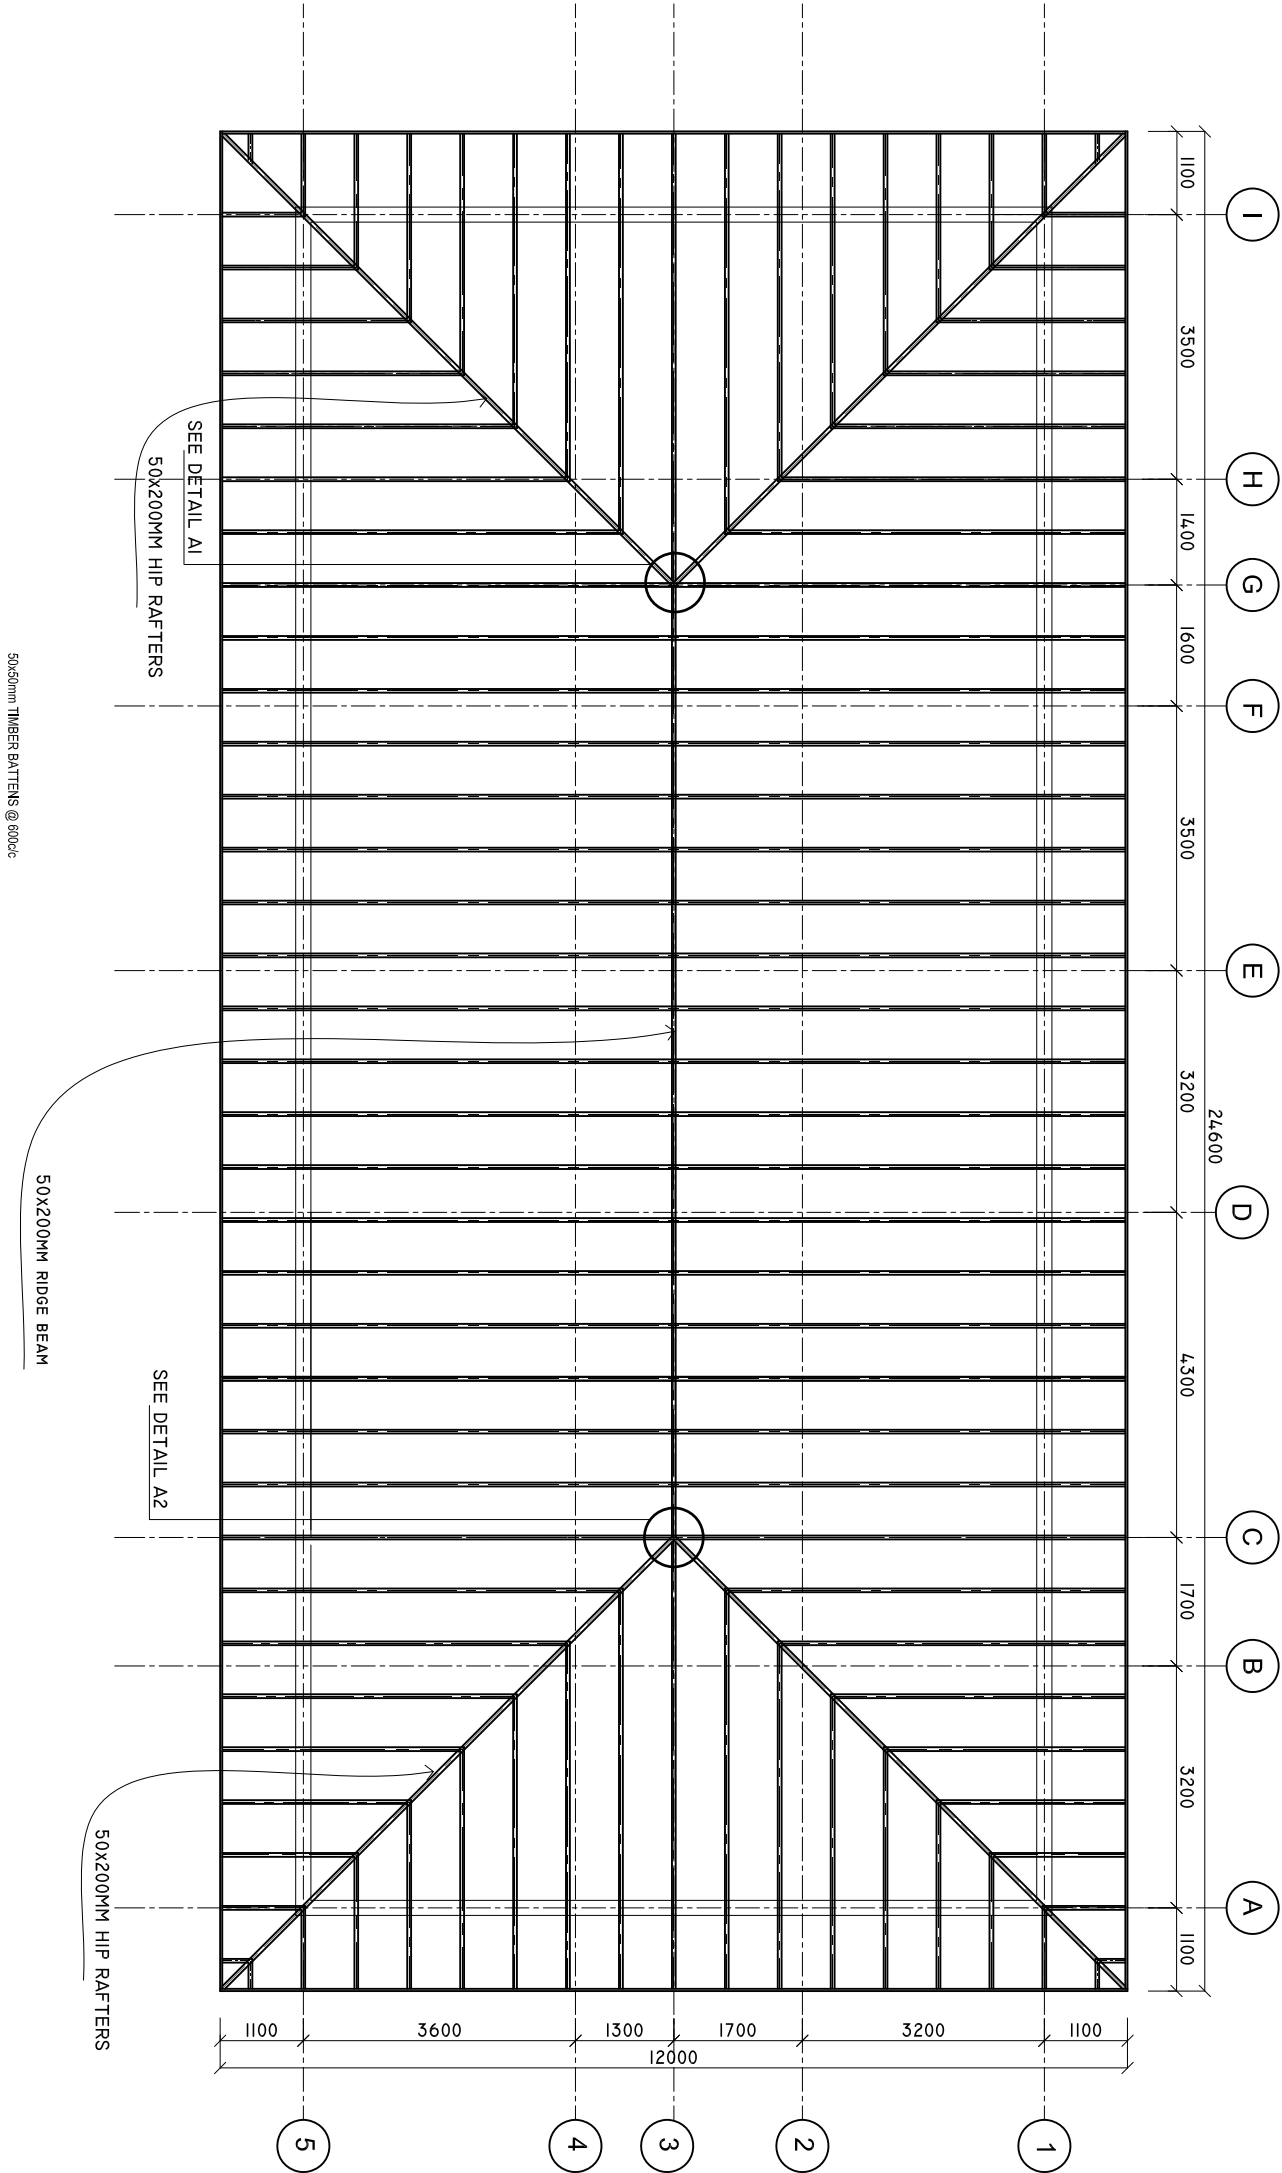

SHEET CONTENTS :

REVISION NOTES:
REVISED ON APRIL 2021

PROJECT:
CONSTRUCTION OF
OFFICE AND SERVICE
BLOCK

CLIENT:
MINISTRY OF HEALTH
LOCATION:
DIFFERENT ISLANDS

CONTENTS: AS GIVEN
PROJECT MANAGER:
DESIGNER: ARIZ
CIV/STR. ENGINEER: ISMAIL
SURVEYED BY: -
DRAWN BY: ARIZ
CHECKED BY:
DATE : APRIL 2021
SHEET NO. : /
PAPER SIZE: A3



Infrastructure Development Unit
Ministry of Health
Roshaneh Building
Sasun Magu'
Tel: 332 8887, Fax: 3328889
Email: projects@health.gov.mw

