















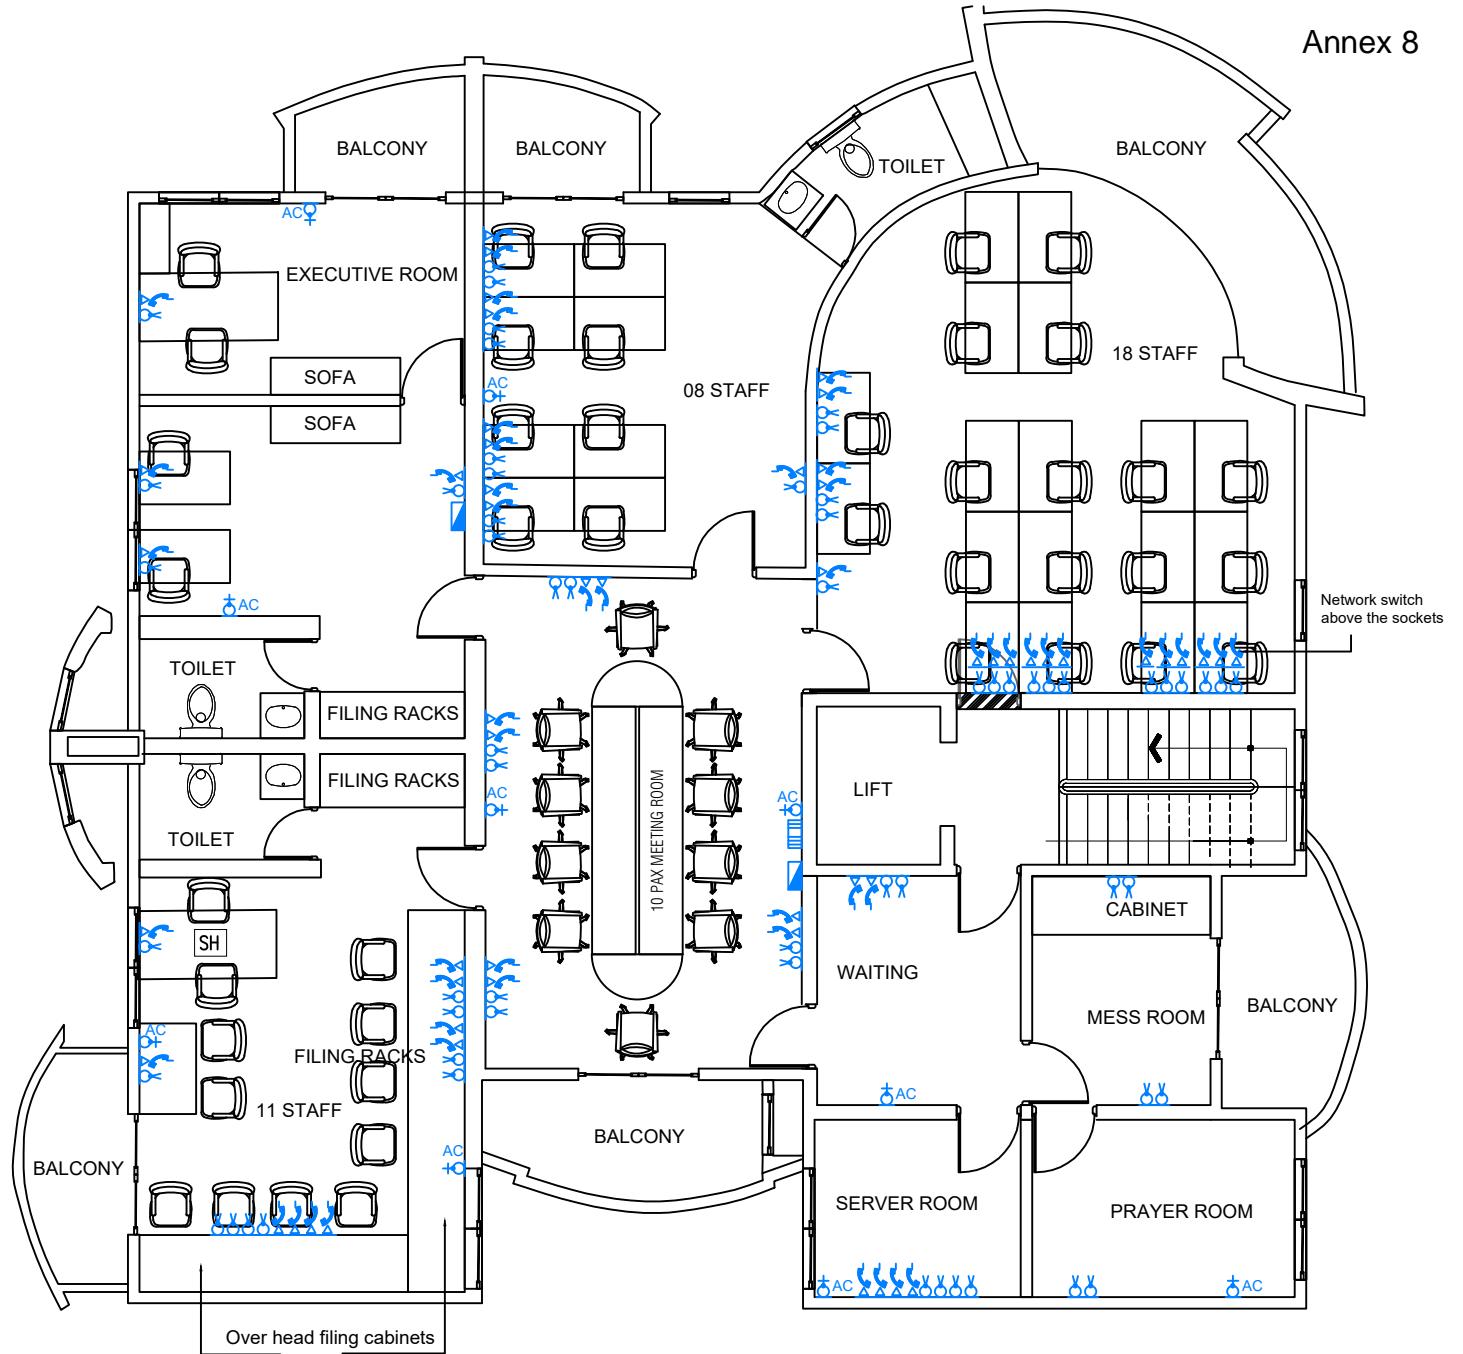


- ELECTRICAL LEGEND**
-  CEILING MOUNT LIGHT
  -  WEATHER PROOF CEILING MOUNT LIGHT
  -  WALL MOUNT LIGHT
  -  WEATHER PROOF WALL MOUNT LIGHT
  -  TWO GANG SWITCH 1.2MH
  -  THREE GANG SWITCH 1.2MH
  -  THREE GANG SWITCH 1.2MH
  -  ONE WAY SWITCH 1.2MH
  -  NETWORK SOCKET
  -  WALL SOCKET OUTLET (SGL GNG 13A)
  -  WALL SOCKET OUTLET (DBL GNG 13A)
  -  WALL SOCKET OUTLET (SERVICE 15A)
  -  TV OUTLET
  -  NETWORK SWITCH 18 PORTS
  -  D-BOARD
  -  EMERGENCY LIGHT WITH WALL SOCKET 13A SGL GANG(2400MM H)



**ELECTRICAL LAYOUT**  
SCALE - 1:100