




Boundary wall round the sub base

ANEX 1

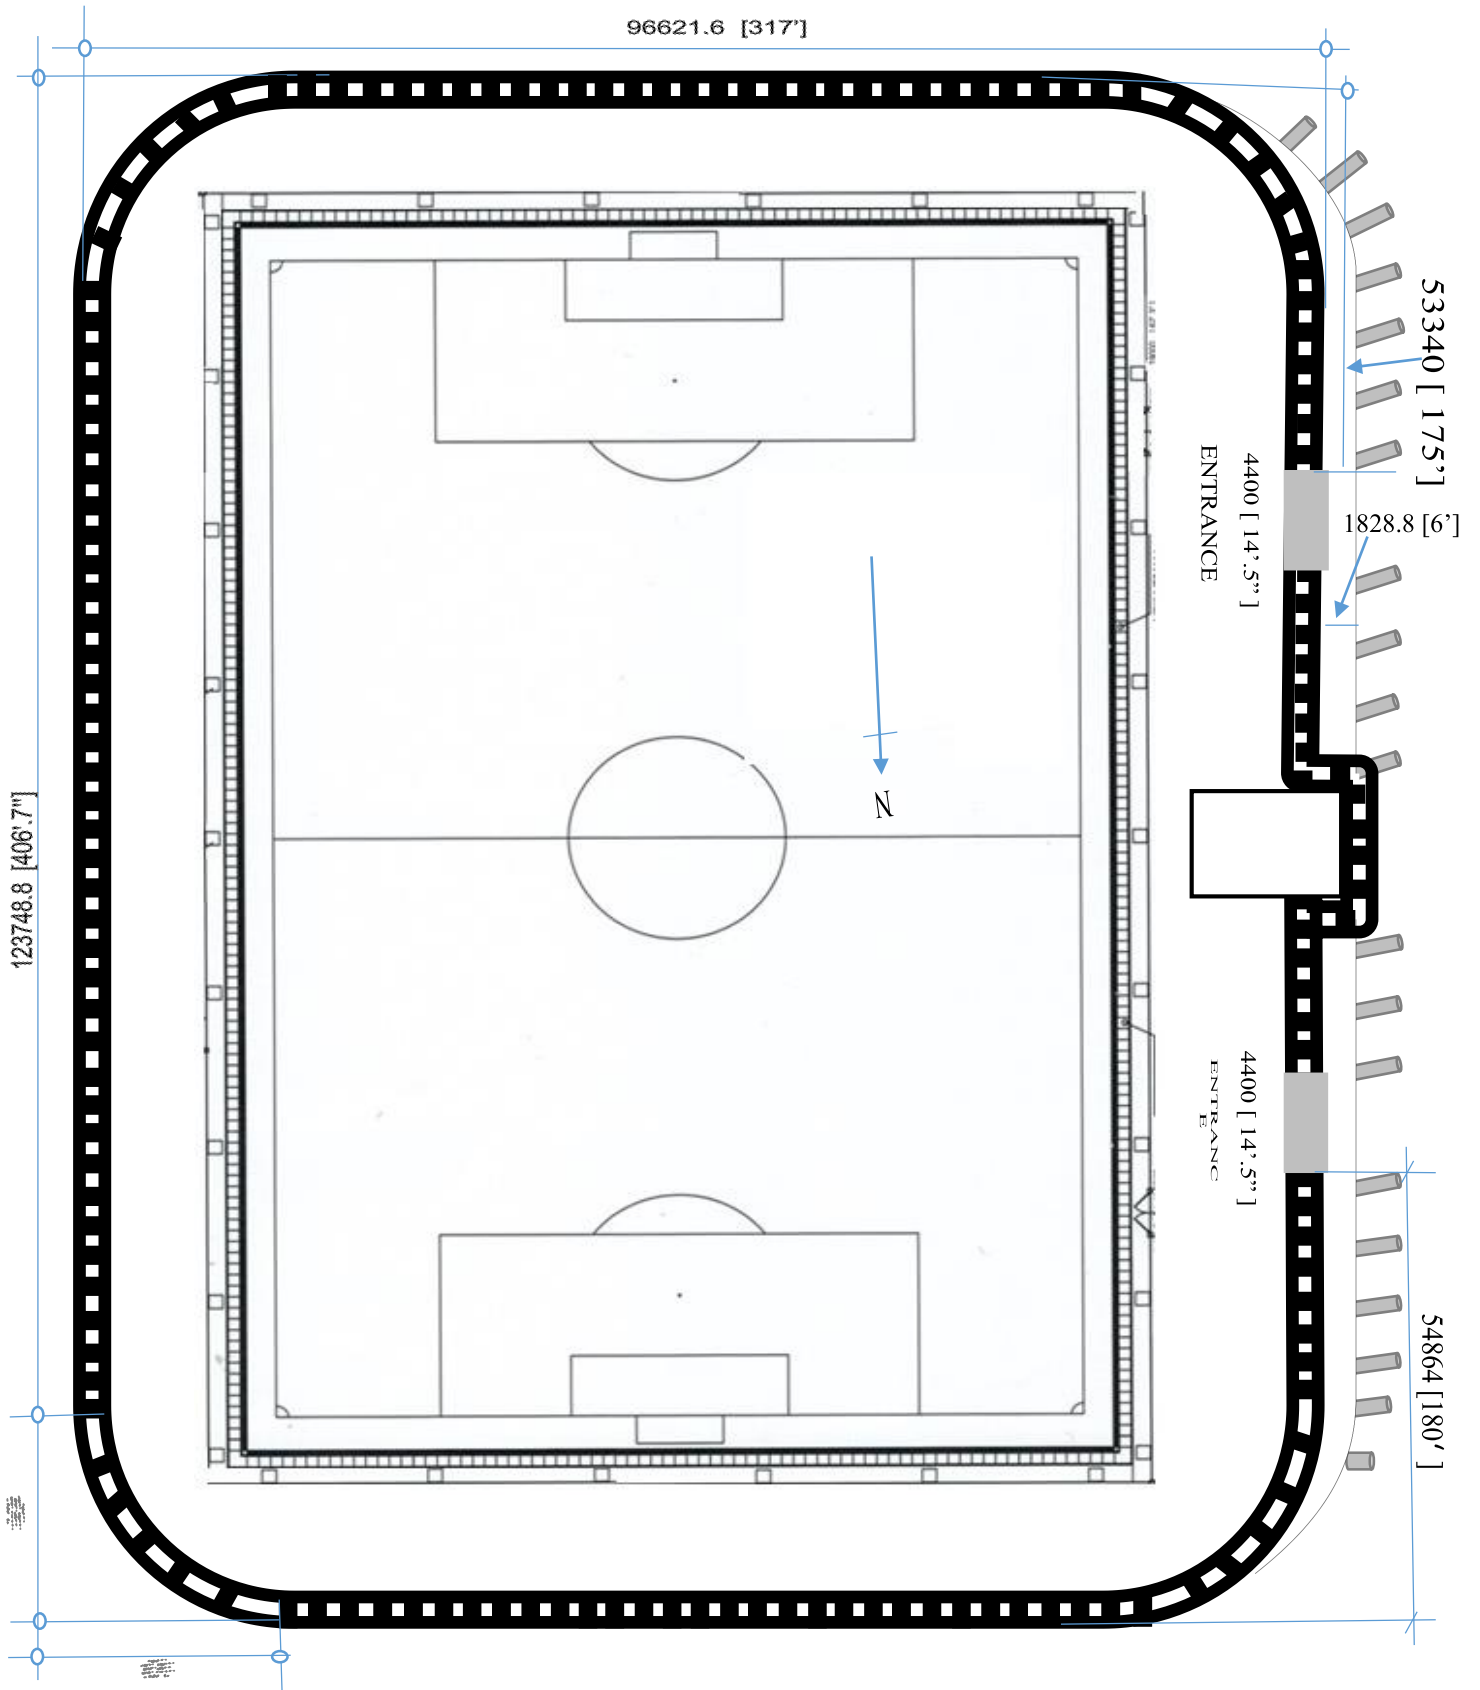


FOUNDATION PLAN


ANEX 2

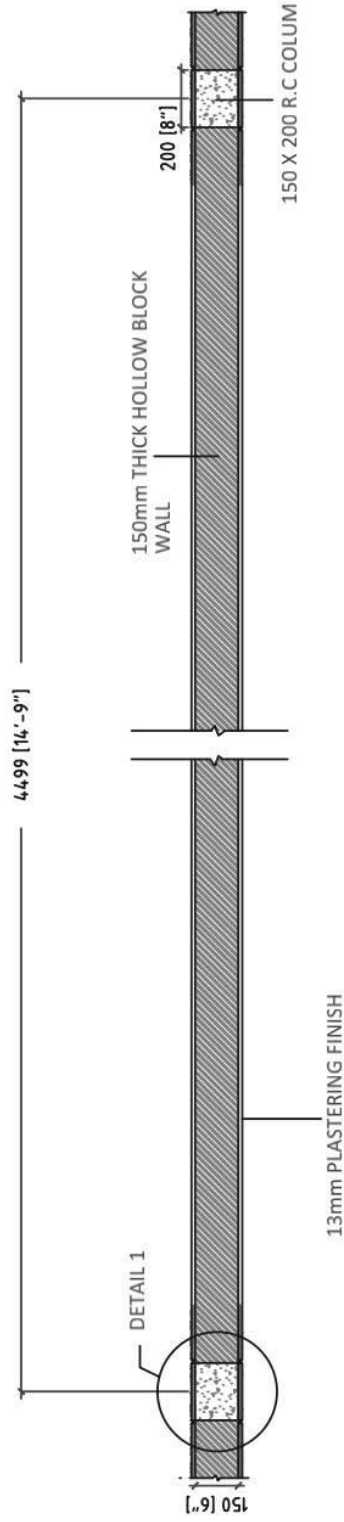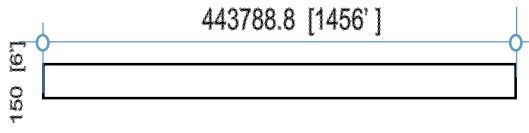

PLAN
SCALE 1:50

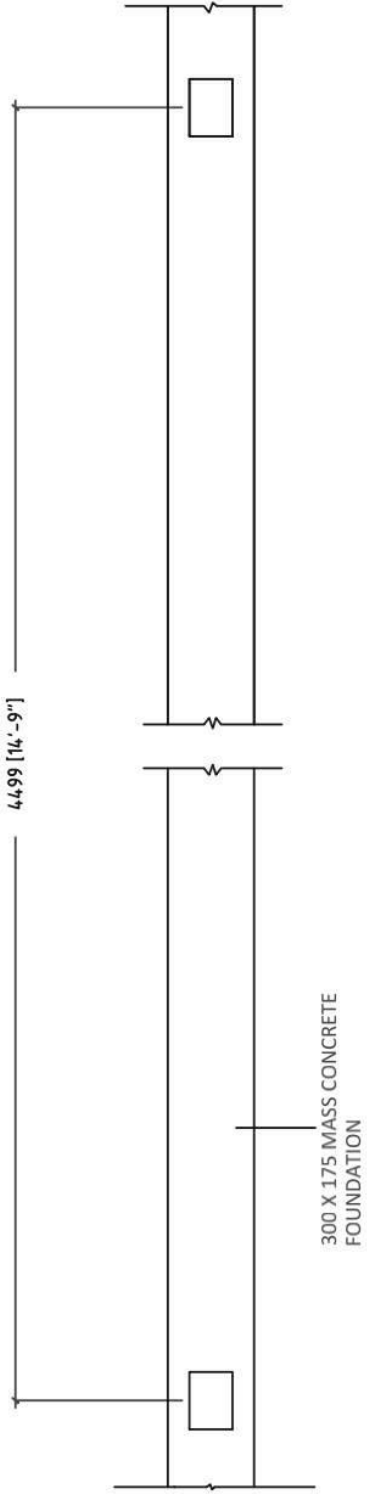


FOUNDATION PLAN
SCALE 1:50

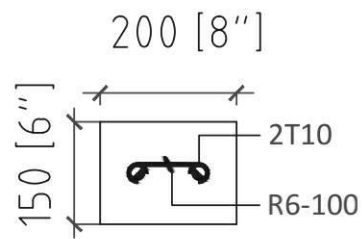

TOPICAL COLUMN


SCALE 1:10

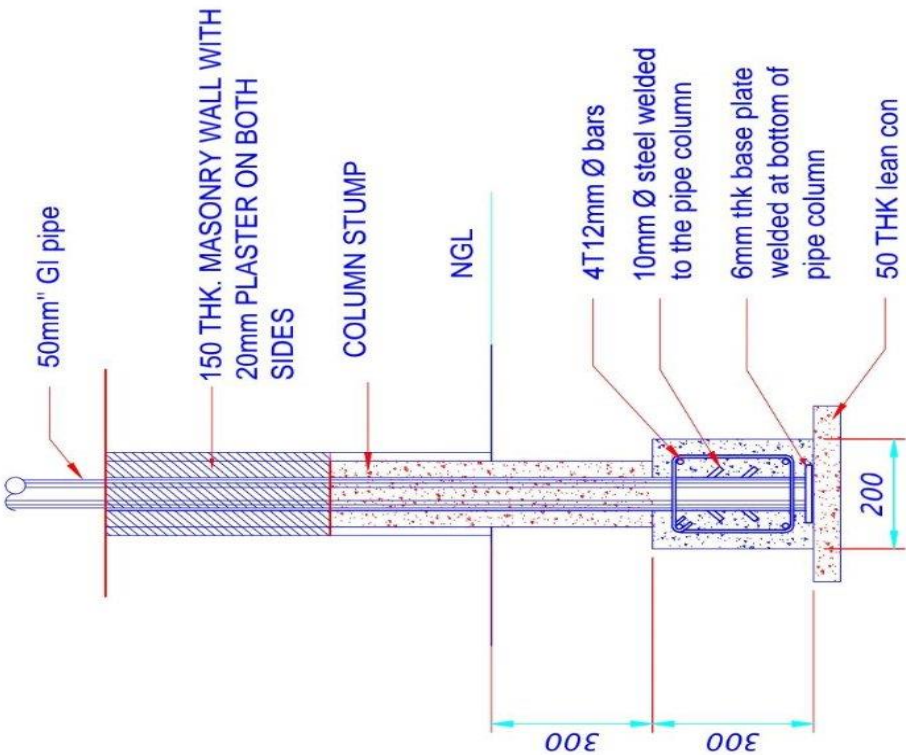


DETAIL- COLUMN STUMP

Scale - 1:20

WALL DETAIL

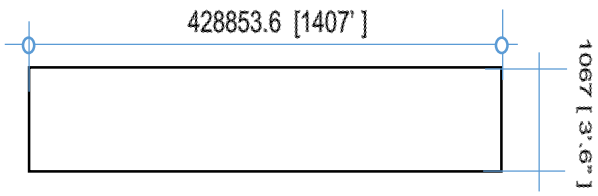


ANEX 5

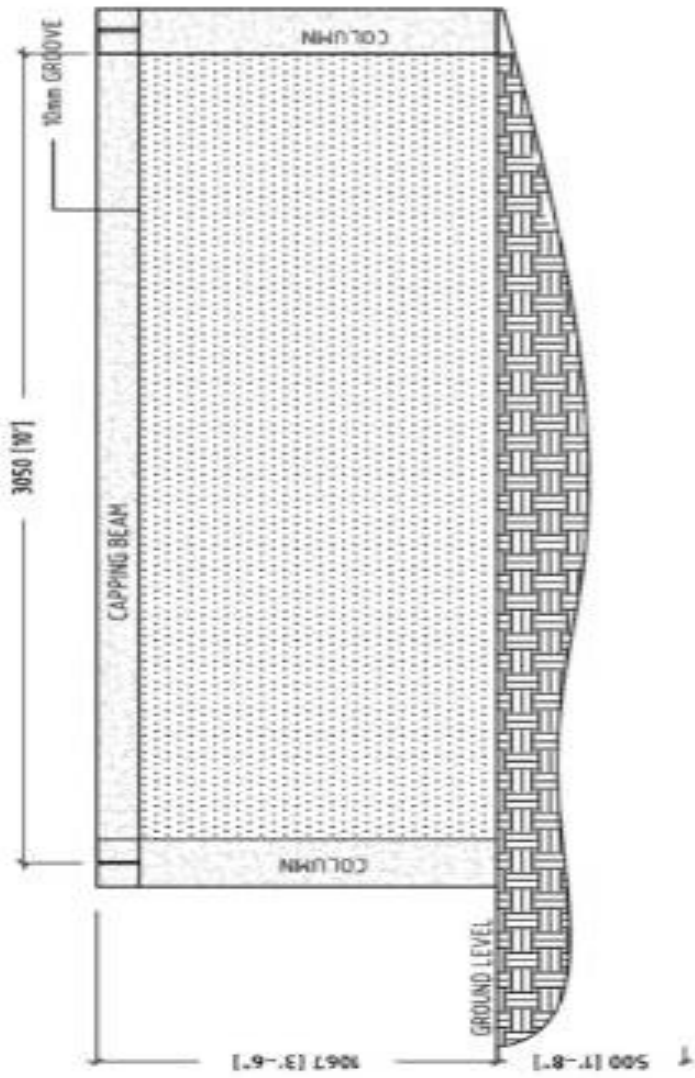


ELEVATION
SCALE 1/25

Fencing detail


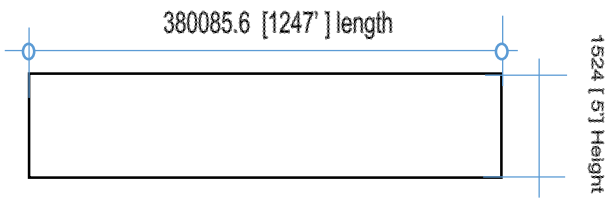


FENCING DETAIL

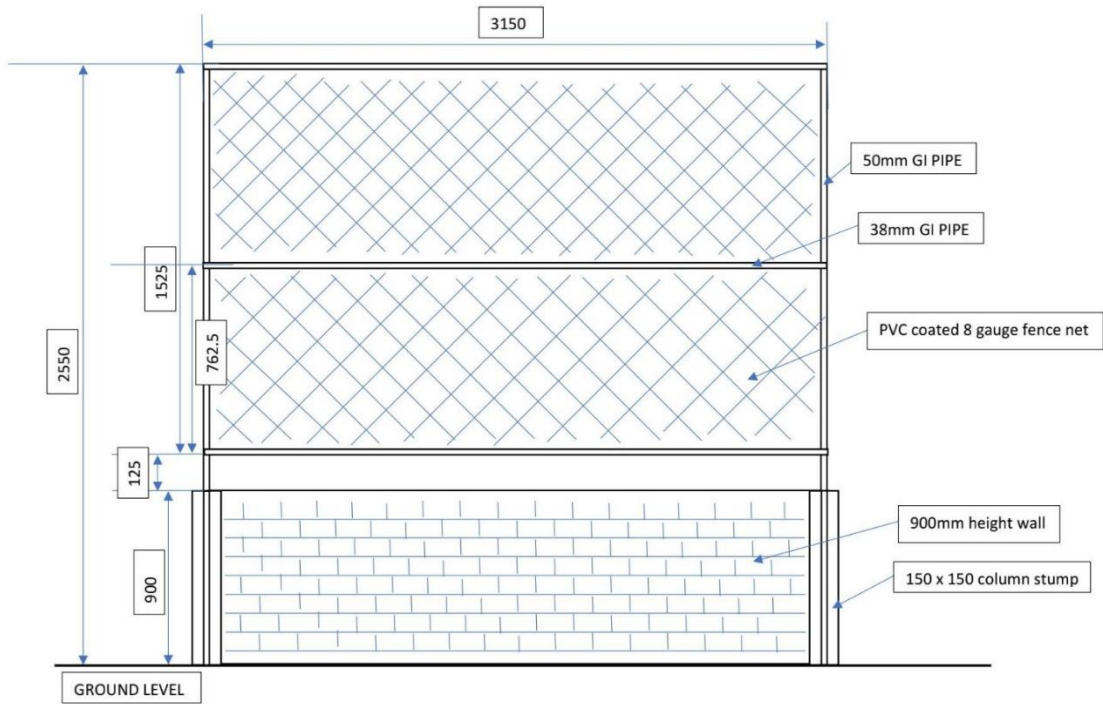

ENTRANCE

ANEX 7

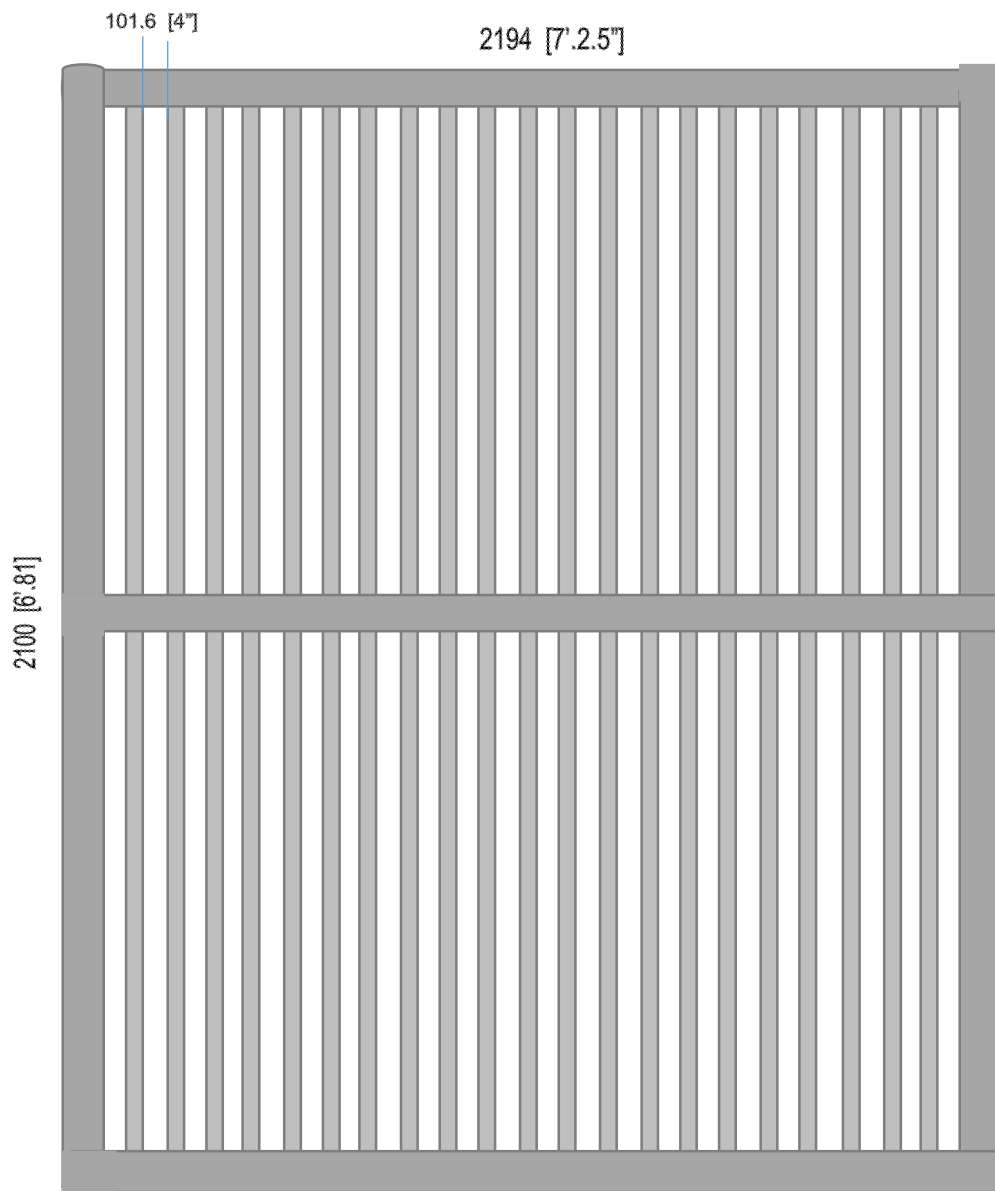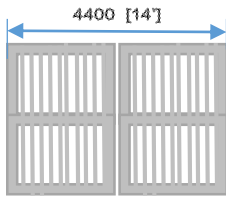

GOAL FENCING DETAIL

Goal fence length

