


CHILDREN'S PARK DEVELOPMENT R.MADUVVARI

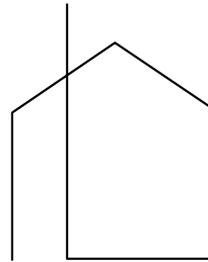


I.C.D

ISLAND CONSTRUCTION & DESIGN

CLIENT
SECRETARIAT OF MADUVVARI COUNCIL

AUGUST 2020

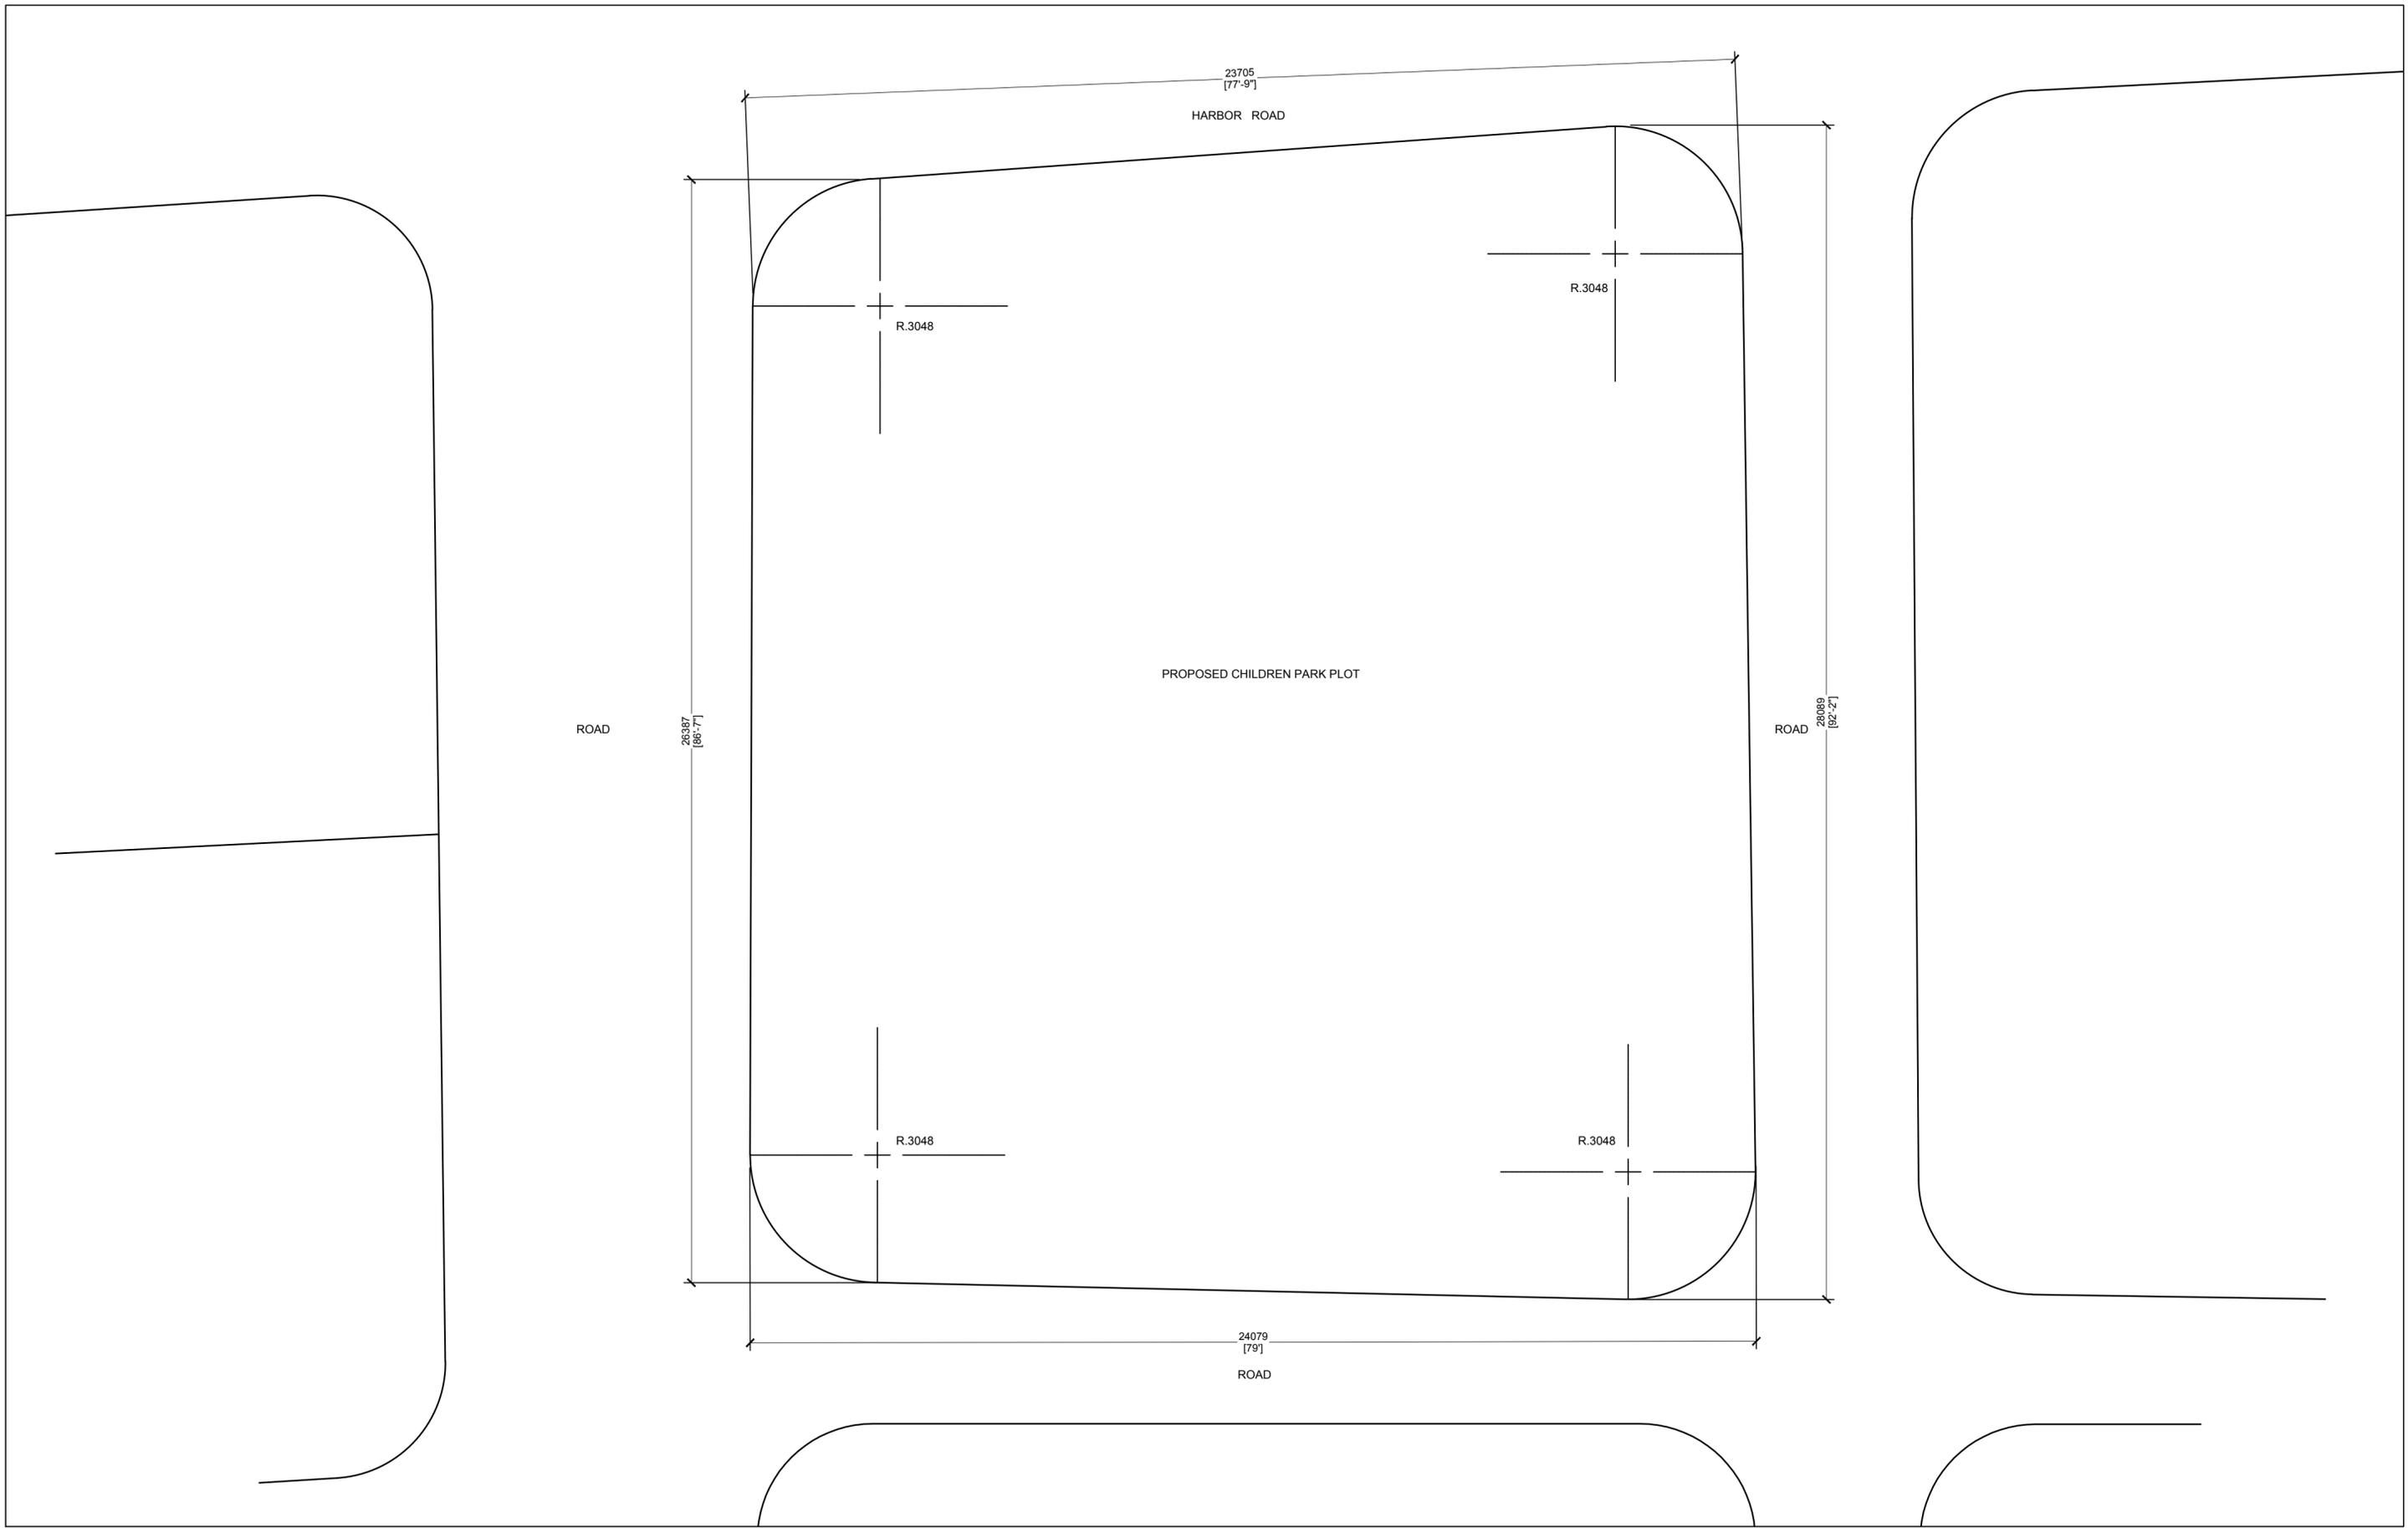

| NOTE | |
|-----------------|--------------|
| DESCRIPTION | AREA |
| TOTAL PLOT AREA | 7032.10 SQFT |
| AREA FOR MAIZAN | 670 SQFT |



01 SITE LAYOUT
AD1 SCALE 1:100




ARCHITECT - HASSAN SHAHULAN
ENGINEER - AHMED SAIED
DRAWN & DESIGNED BY: HASSAN SHAHULAN
DO NOT SCALE THE DRAWING

PROJECT: DEVELOPMENT OF CHILDREN'S PART AT R.MADUVVAREE
CLIENT: SECRETARIAT OF MADUVVAREE COUNCIL
TITLE: AS GIVEN
AMENDMENT:

DATE: AUGUST 2020
SCALE: AS GIVEN
PAPER SIZE: A2
PROJECT NO: ICD.006


DWG NO:
A-01

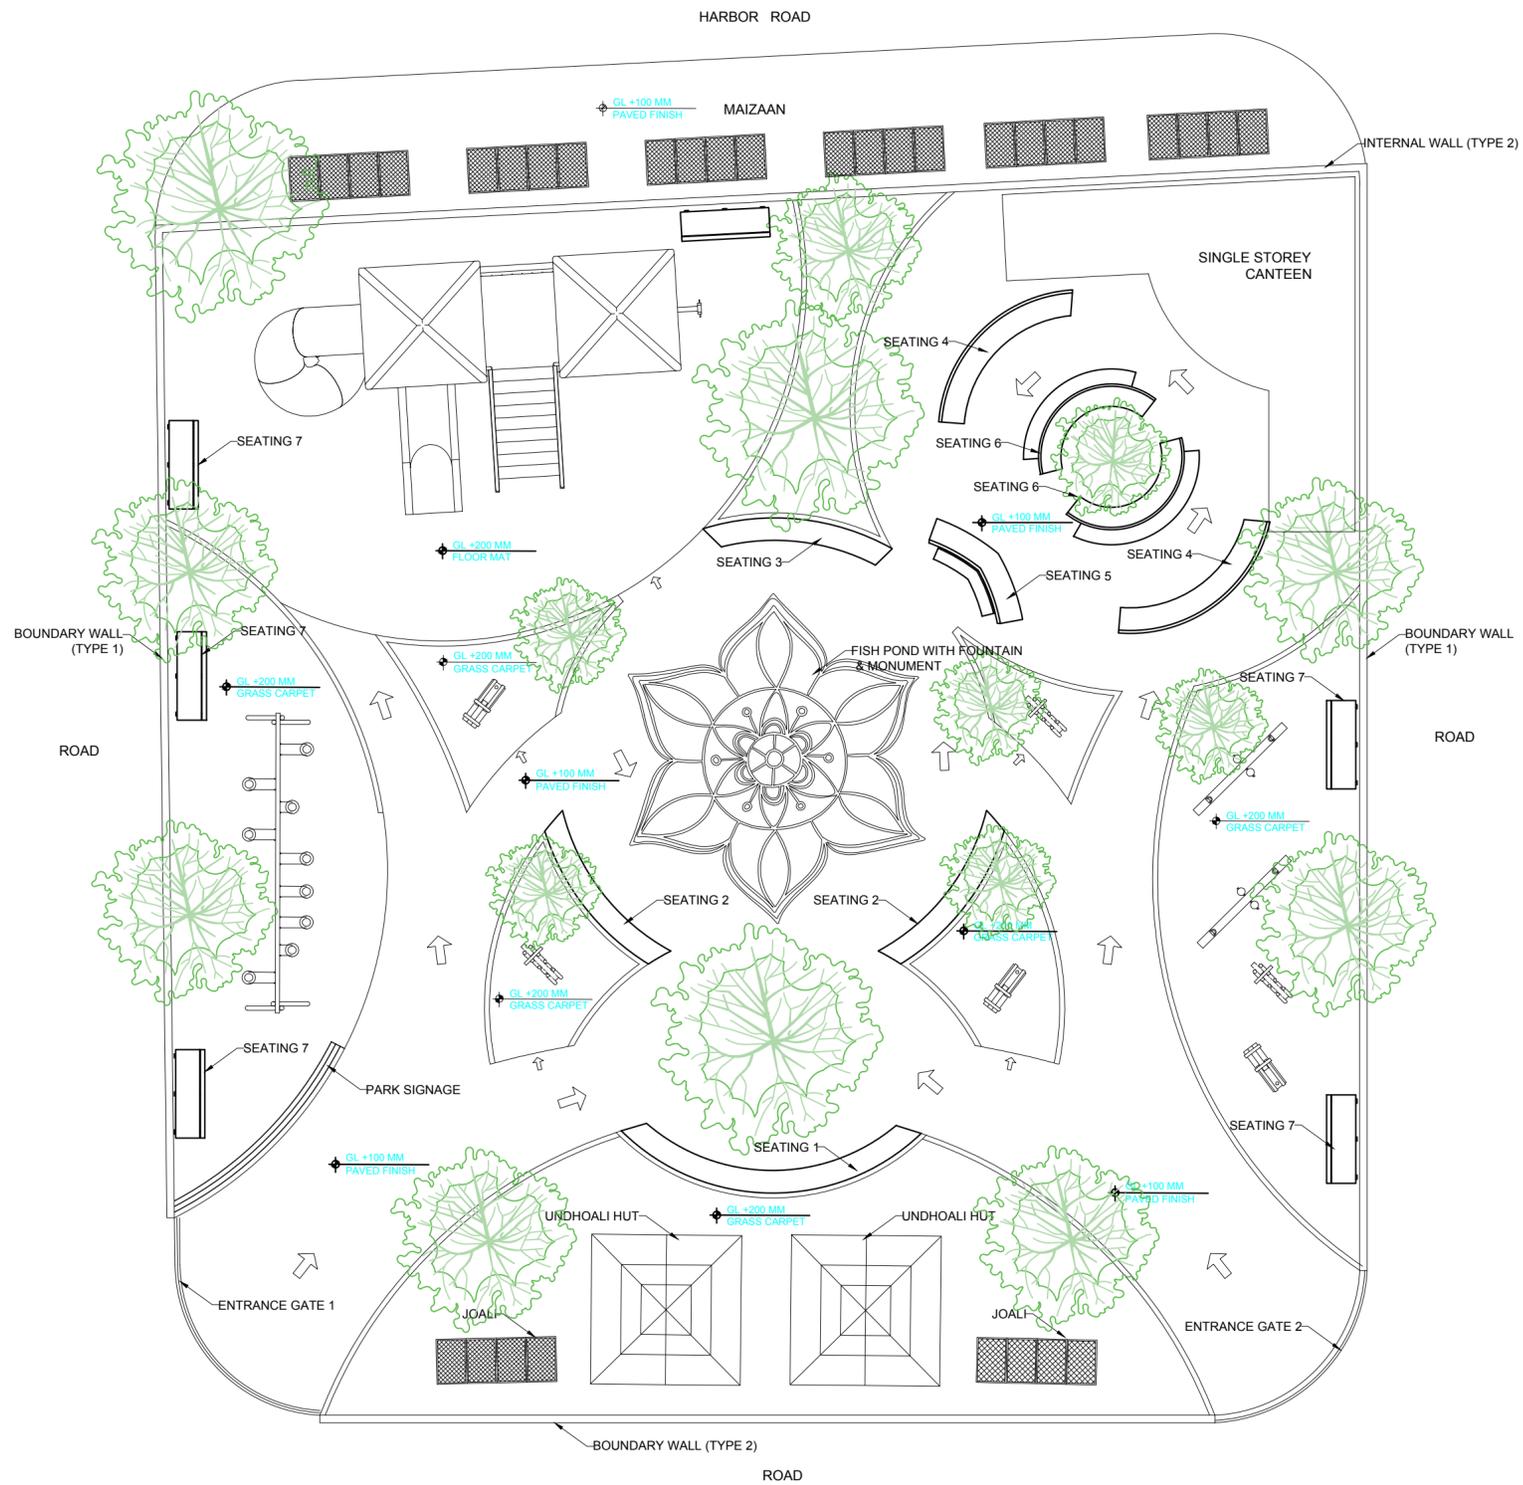

PROPOSED FLOOR LAYOUT
(SCALE:1:100)



| | | | | |
|---|---------------------------------------|---|----------------------|---------|
|  | ARCHITECT - HASSAN SHAHULAN | PROJECT - DEVELOPMENT OF CHILDREN'S PART AT R.MADUVAREE | DATE - AUGUST 2020 | DWG NO. |
| | ENGINEER - AHMED SAIED | CLIENT - SECRETARIAT OF MADUVAREE COUNCIL | SCALE - AS GIVEN | A-02 |
| | DRAWN & DESIGNED BY - HASSAN SHAHULAN | TITLE - AS GIVEN | PAPER SIZE - A2 | |
| | DO NOT SCALE THE DRAWING | AMENDMENT: | PROJECT NO - IC.D.06 | |

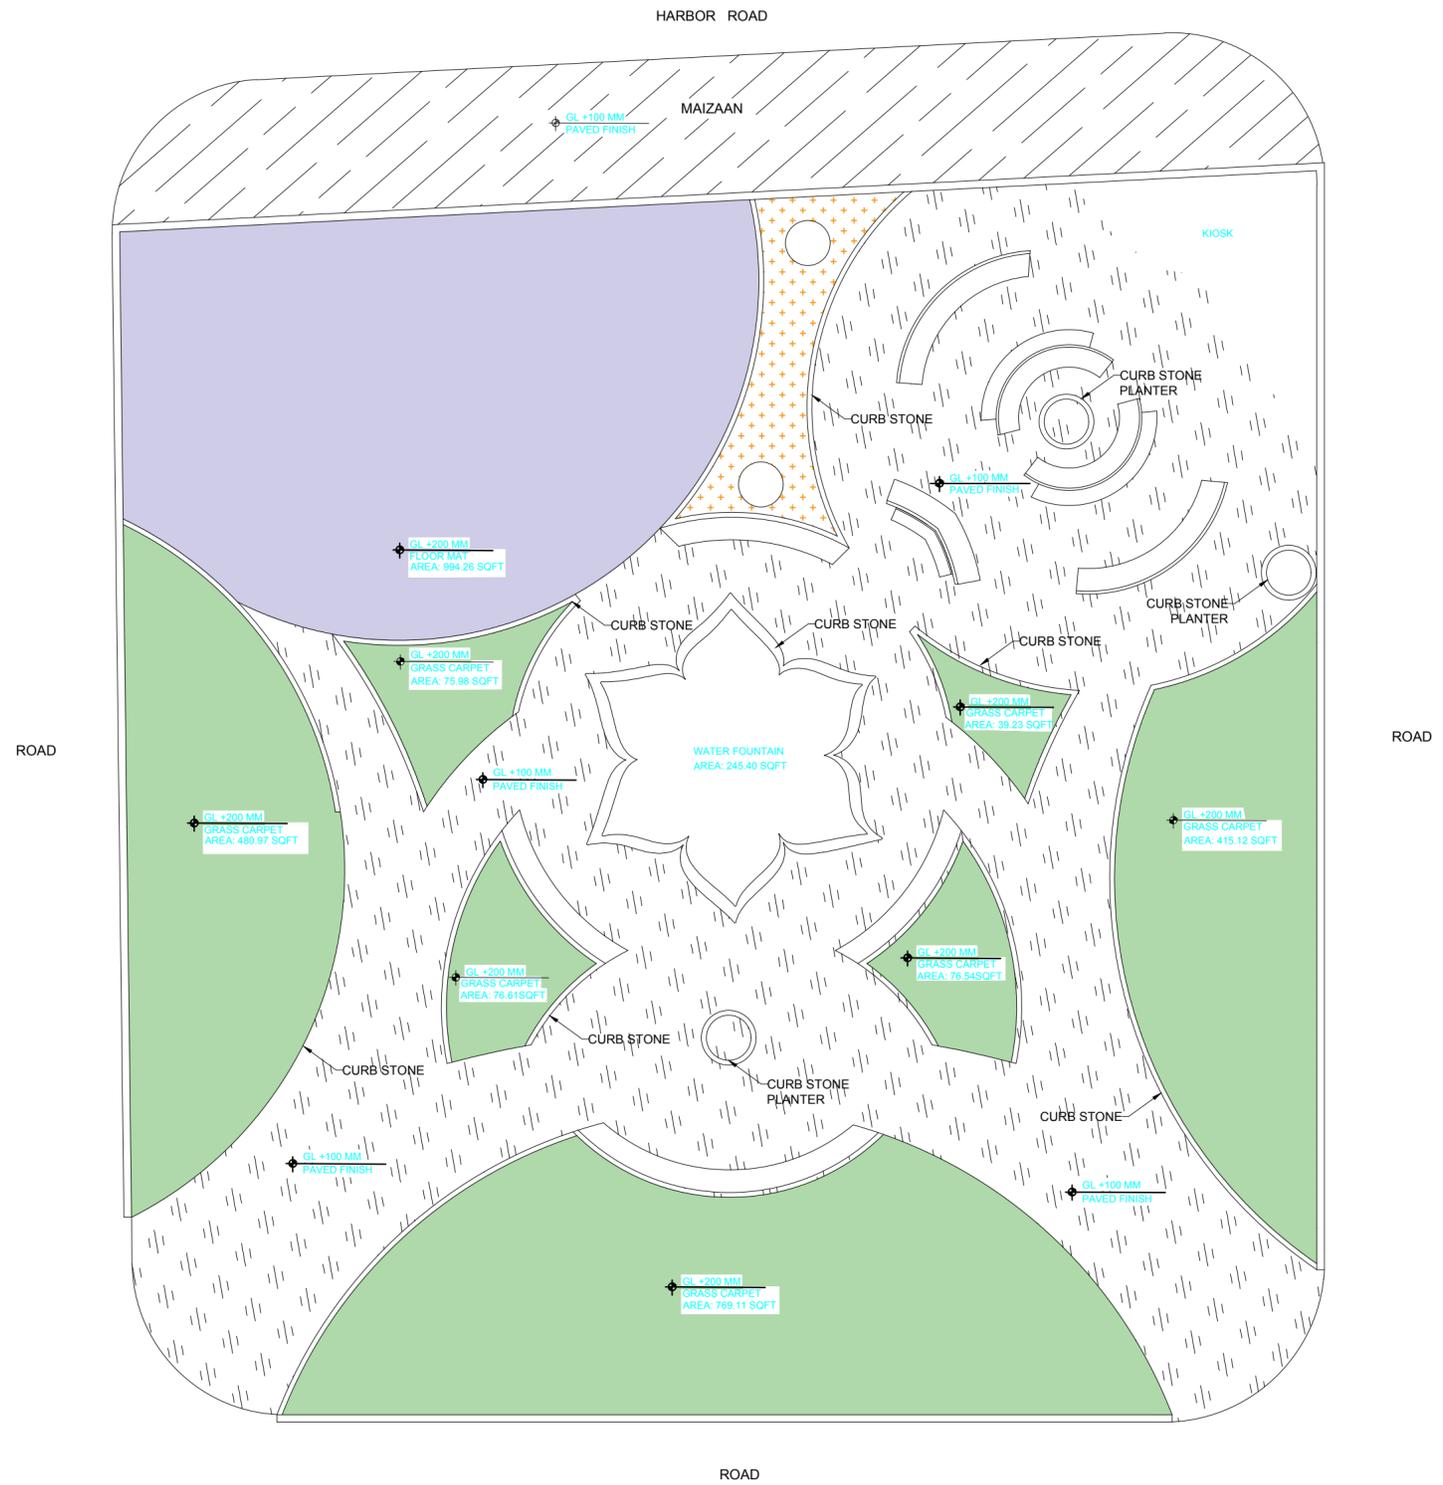


LEGEND :

| | |
|--|---|
| | BEACH WHITE SAND AREA: 118.90 SQFT / 11.04 SQM |
| | GRASS CARPET AREA: 1933.56 SQFT / 179.63 SQM |
| | FLOOR MAT AREA: 994.26 SQFT / 92.36 SQM |
| | PRE-CAST PAVING BLOCK AREA: 2900 SQFT / 296.41 SQM |
| | PRE-CAST PAVING BLOCK AREA: 670 SQFT / 62.24 SQM |

- IMPORTANT NOTE:
- ALL THE MEASUREMENTS NEEDS TO BE VERIFIED ON SITE BEFORE COMMENCING THE WORK
 - SITE NEEDS TO BE PROPERLY SURVEYED REFERENCE TO PSM / BENCHMARK
 - ALL MATERIALS NEEDS TO BE APPROVED BY DESIGN CONSULTANT / LOCAL COUNCIL
 - ALL THE PROPOSED CARPET AREAS REQUIRE MINIMUM 50MM THICK CEMENT SCREED
 - GROUND LEVELING NEEDS TO BE DONE WITH BACK FILING



| | | | | |
|--|--------------------------------------|---|----------------------|---------|
| | ARCHITECT : HASSAN SHAHULAN | PROJECT: DEVELOPMENT OF CHILDREN'S PART AT R.MADUVVAREE | DATE: AUGUST 2020 | DWG NO: |
| | ENGINEER : AHMED SAIED | CLIENT: SECRETARIAT OF MADUVVAREE COUNCIL | SCALE: AS GIVEN | A1-03 |
| | DRAWN & DESIGNED BY: HASSAN SHAHULAN | TITLE: AS GIVEN | PAPER SIZE: A2 | |
| | DO NOT SCALE THE DRAWING | AMENDMENT: | PROJECT NO: ICD.0.06 | |

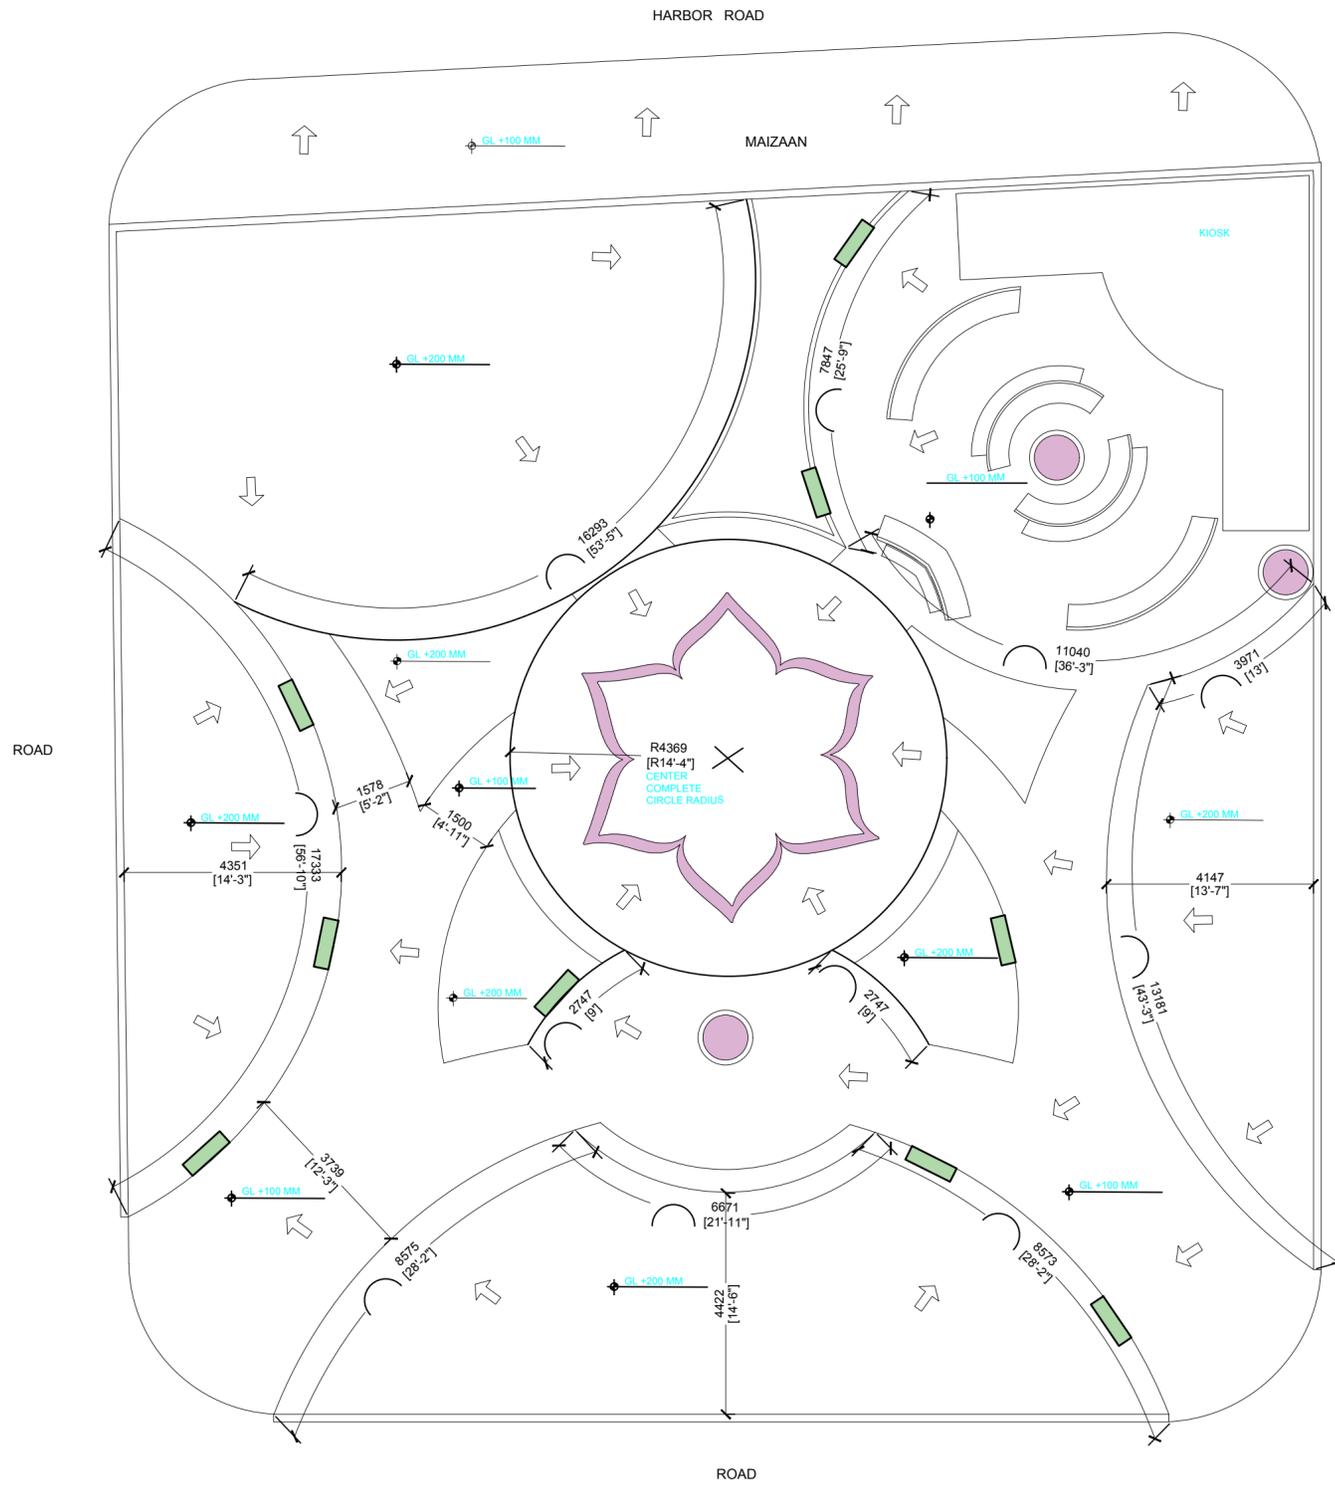


— LEGEND : —

- BOTTOMLESS DRAIN PIT @5M SPACING
- GROUND INFILTRATION
- ↗ 1.5% SLOPING FROM ALL AREAS

IMPORTANT NOTE:

- ALL THE MEASUREMENTS NEEDS TO BE VERIFIED ON SITE BEFORE COMMENCING THE WORK
- SITE NEEDS TO BE PROPERLY SURVEYED REFERENCE TO PSM / BENCHMARK
- ALL MATERIALS NEEDS TO BE APPROVED BY DESIGN CONSULTANT / LOCAL COUNCIL
- ALL THE PROPOSED CARPET AREAS REQUIRE MINIMUM 50MM THICK CEMENT SCREED
- GROUND LEVELING NEEDS TO BE DONE WITH BACK FILLING

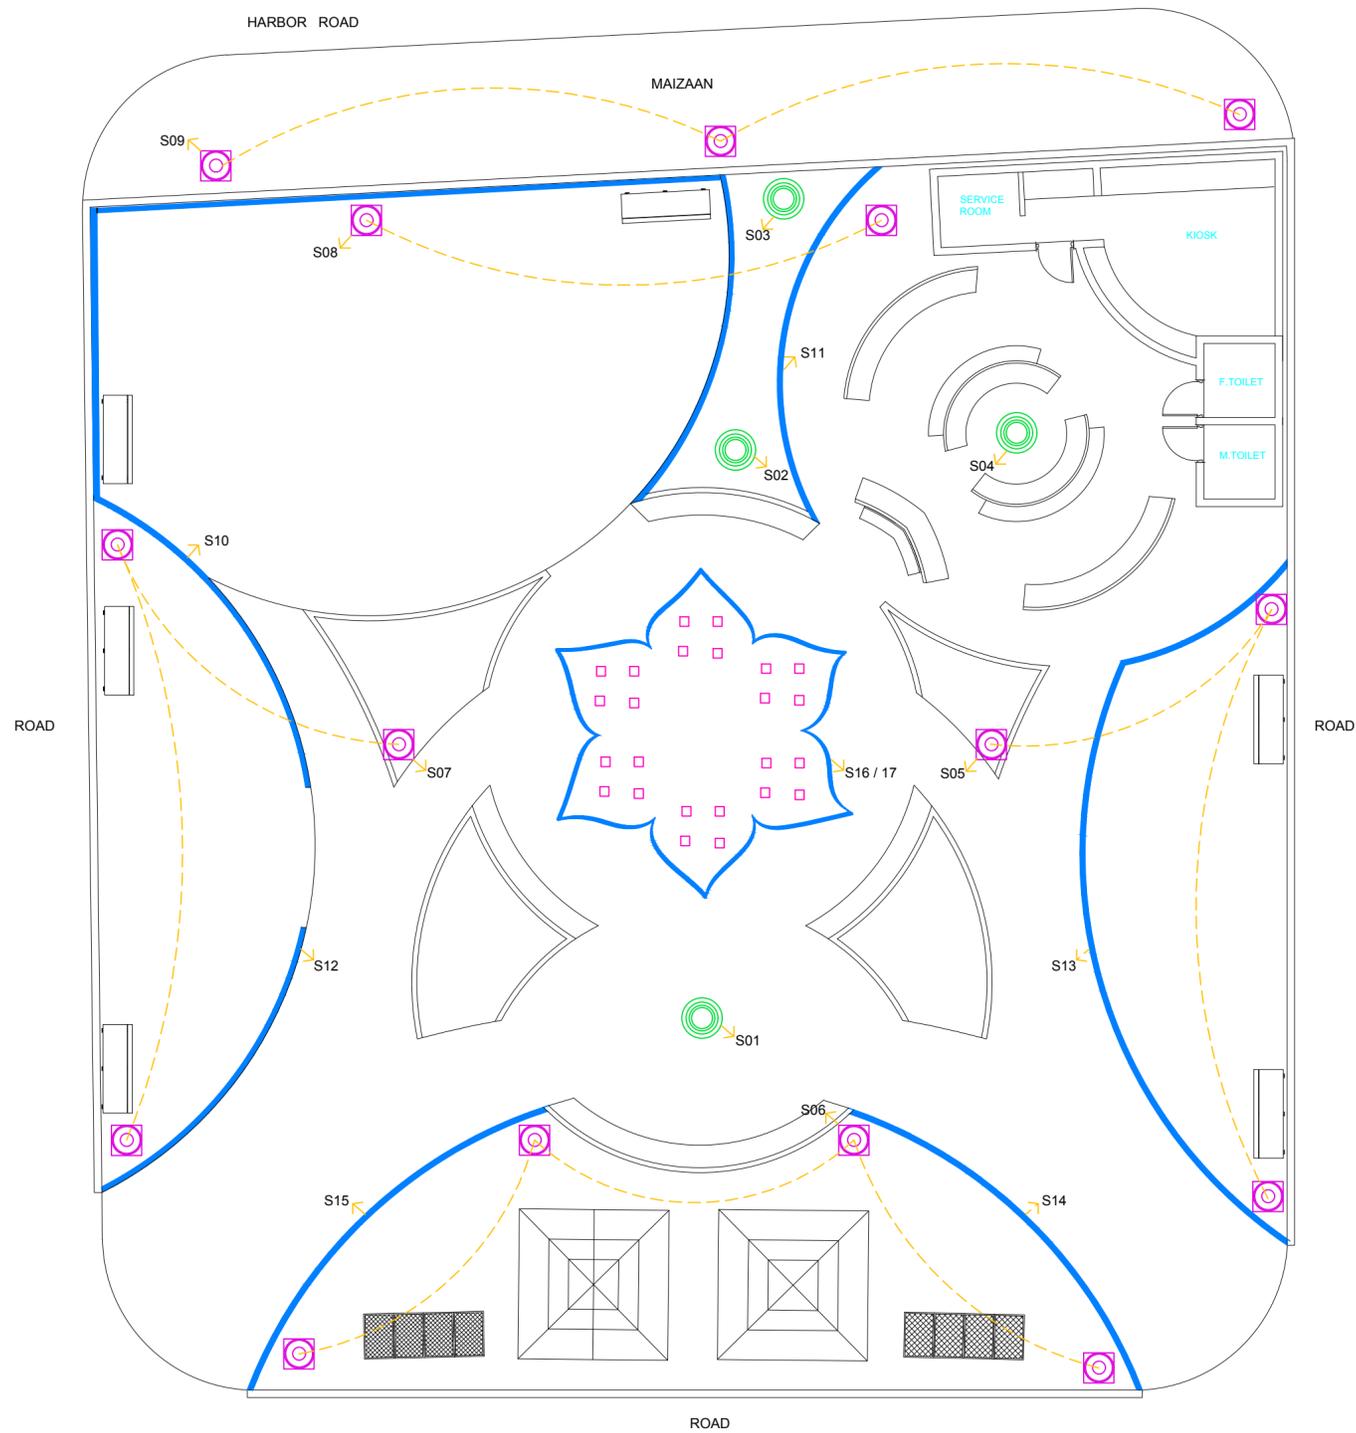


— LEGEND : —

-  BOLLARD LIGHTS (1.2M H)
-  FLOOD LIGHT (RGB) TREE
-  LED STRIP LIGHT CONCEALED CASSETTE ON BOTH SIDES
-  FIBER OPTICAL LIGHT (WATER FOUNTAIN)
-  ROUTE CIRCUIT

IMPORTANT NOTE:

- ALL THE MEASUREMENTS NEEDS TO BE VERIFIED ON SITE BEFORE COMMENCING THE WORK
- SITE NEEDS TO BE PROPERLY SURVEYED REFERENCE TO PSM / BENCHMARK
- ALL MATERIALS NEEDS TO BE APPROVED BY DESIGN CONSULTANT / LOCAL COUNCIL
- ALL THE LIGHTS NEEDS HAVE OUTDOOR GRADE FINISHING
- CONSULT ELECTRICAL ENGINEER BEFORE COMMENCING THE WORK
- DB BOX AND SWITCH BOX TO LOCATE IN DEDICATED SERVICE AREA




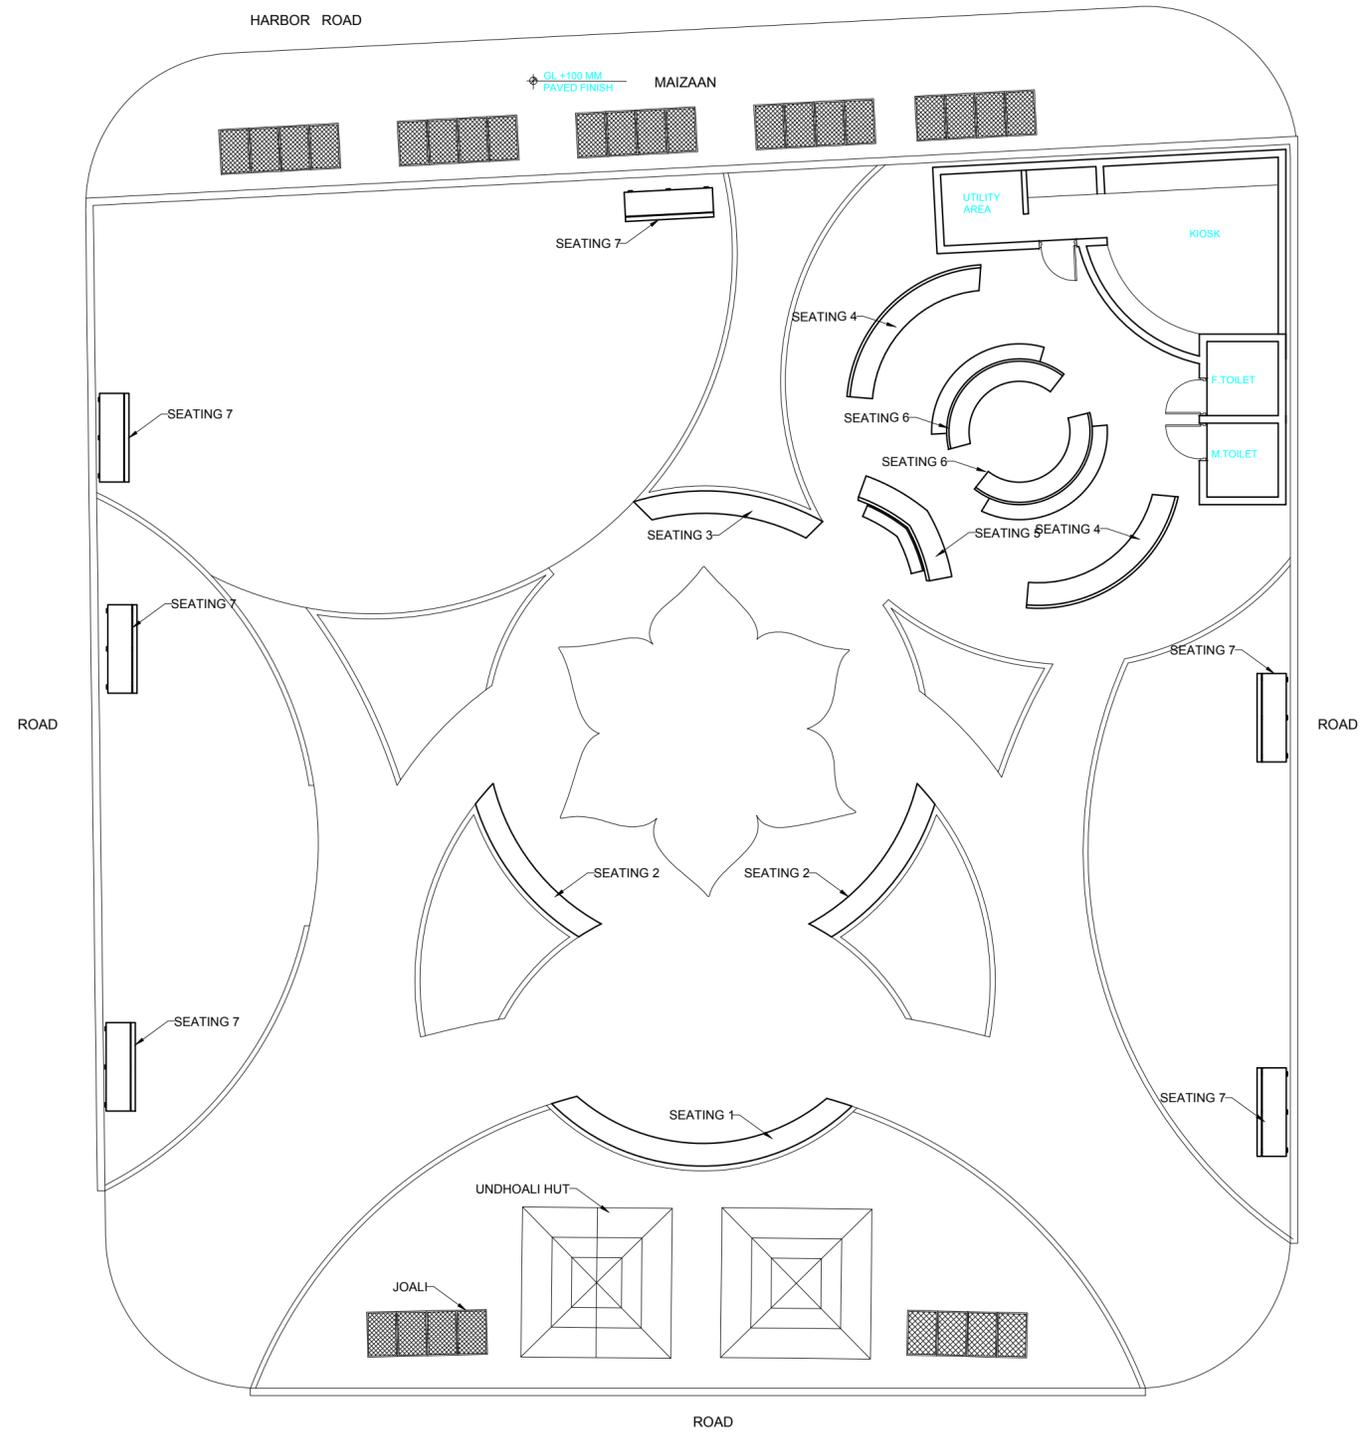


IMPORTANT NOTE:

- ALL THE MEASUREMENTS NEEDS TO BE VERIFIED ON SITE BEFORE COMMENCING THE WORK
- SITE NEEDS TO BE PROPERLY SURVEYED REFERENCE TO PSM / BENCHMARK
- ALL MATERIALS NEEDS TO BE APPROVED BY DESIGN CONSULTANT / LOCAL COUNCIL
- TREES ABOVE THE GRASS CARPET AREAS NEEDS TO BE LOCATED WITH GROUND INFLATION (REFER TO THE CURB STONE TYPE 2)



| | | | | |
|--|---------------------------------------|--|----------------------|---------|
| | ARCHITECT - HASSAN SHAHULAN | PROJECT - DEVELOPMENT OF CHILDREN'S PART AT R.MADUVVAREE | DATE - AUGUST 2020 | DWG NO. |
| | ENGINEER - AHMED SAIED | CLIENT - SECRETARIAT OF MADUVVAREE COUNCIL | SCALE - AS GIVEN | A1-07 |
| | DRAWN & DESIGNED BY - HASSAN SHAHULAN | TITLE - AS GIVEN | PAPER SIZE - A2 | |
| | DO NOT SCALE THE DRAWING | AMENDMENT: | PROJECT NO. ICD.0.06 | |

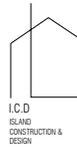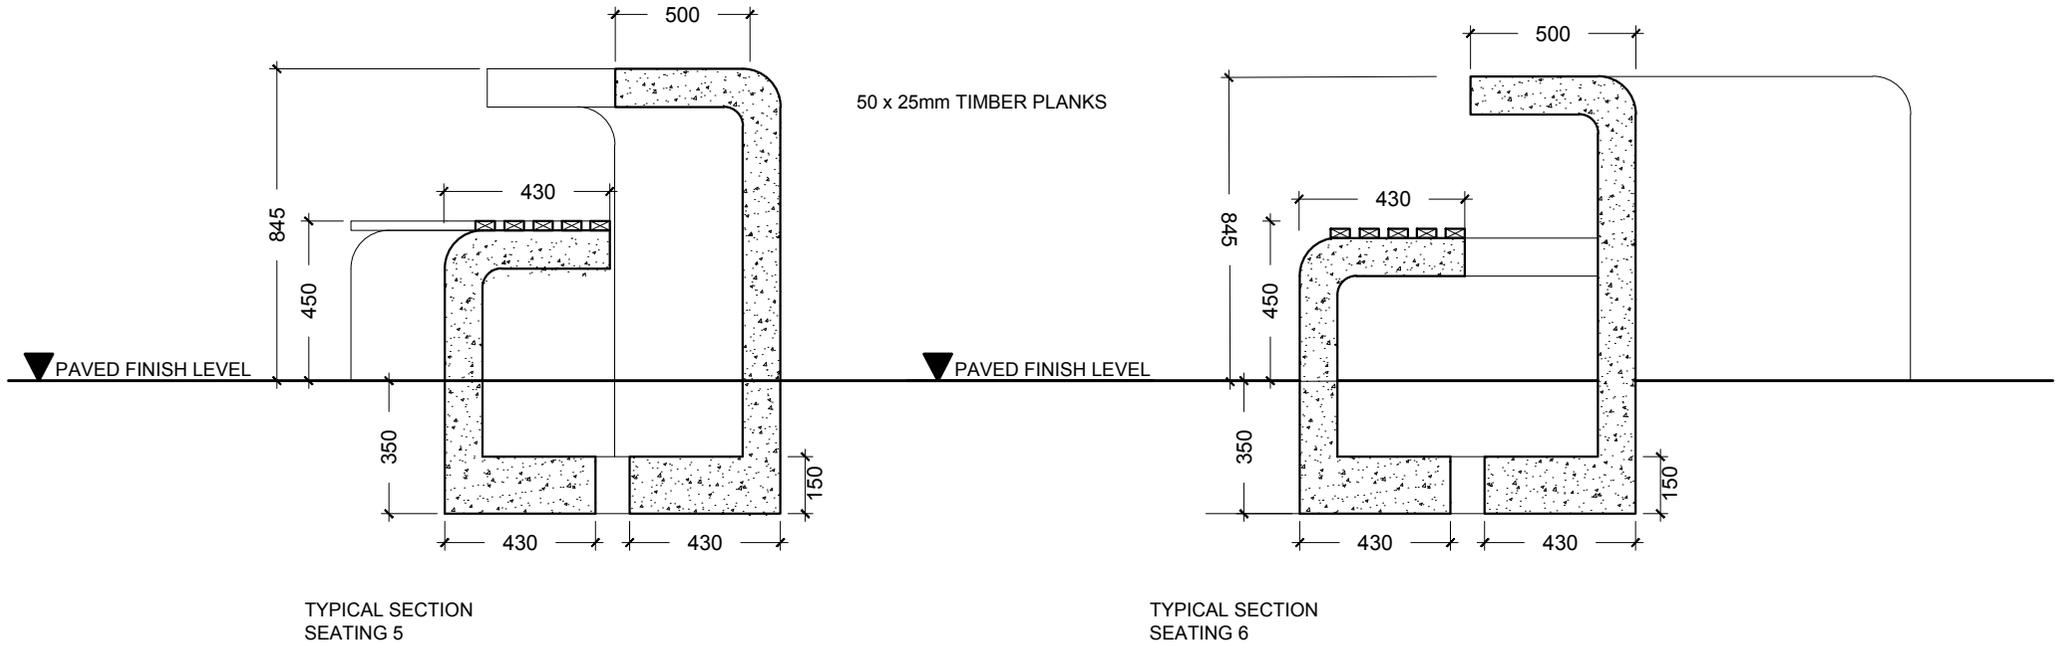


ARCHITECT : HASSAN SHAHULAN
 ENGINEER : AHMED SAEED
 DRAWN & DESIGNED BY: HASSAN SHAHULAN
 D O N O T S C A L E T H E D R A W I N G


PROJECT: DEVELOPMENT OF CHILDREN'S PART AT R.MADUVVAREE
 CLIENT: SECRETARIAT OF MADUVVAREE COUNCIL
 TITLE: AS GIVEN
 AMENDMENT:

DATE: NOVEMBER 2020
 SCALE: AS GIVEN
 PAPER SIZE: A4
 PROJECT NO: I.C.D.D.06

DWG NO:
A5-09

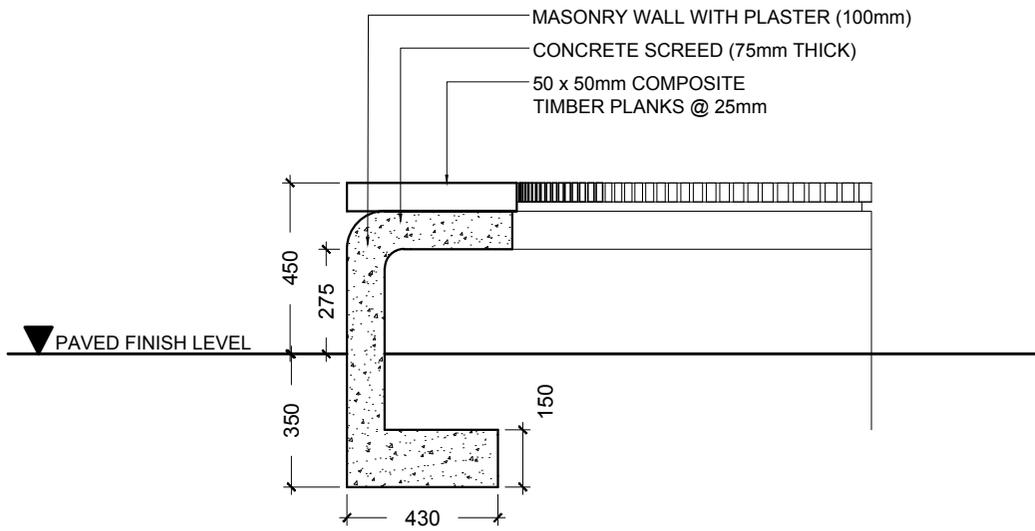

TYPICAL SECTION
 SEATING 1-3

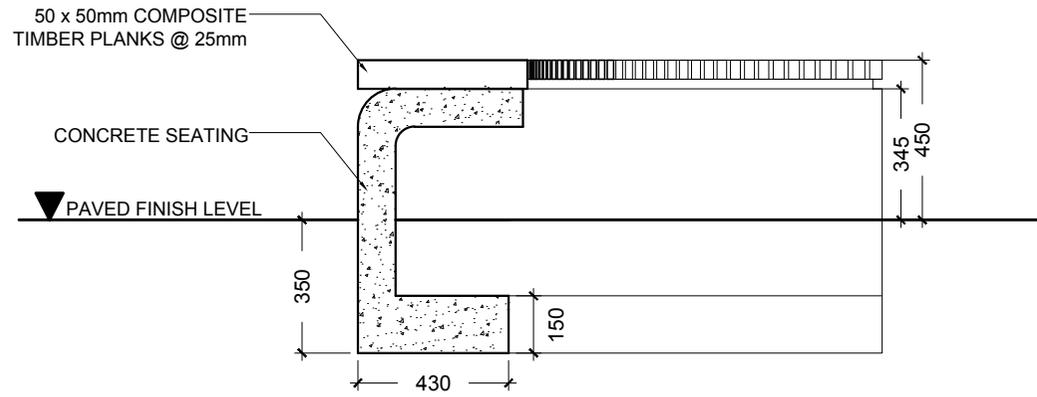

TYPICAL SECTION
 SEATING 4



SEATING STRUCTURE DETAILS

SCALE 1:20




I.C.D.
 ISLAND
 CONSTRUCTION &
 DESIGN

ARCHITECT : HASSAN SHAHULAN
 ENGINEER : AHMED SAEED
 DRAWN & DESIGNED BY: HASSAN SHAHULAN
 DO NOT SCALE THE DRAWING

PROJECT: DEVELOPMENT OF CHILDREN'S PART AT R.MADUVVAREE
 CLIENT: SECRETARIAT OF MADUVVAREE COUNCIL
 TITLE: AS GIVEN
 AMENDMENT:

DATE: NOVEMBER 2020
 SCALE: AS GIVEN
 PAPER SIZE: A4
 PROJECT NO: ICD.D.06
 DWG NO:
A5-08

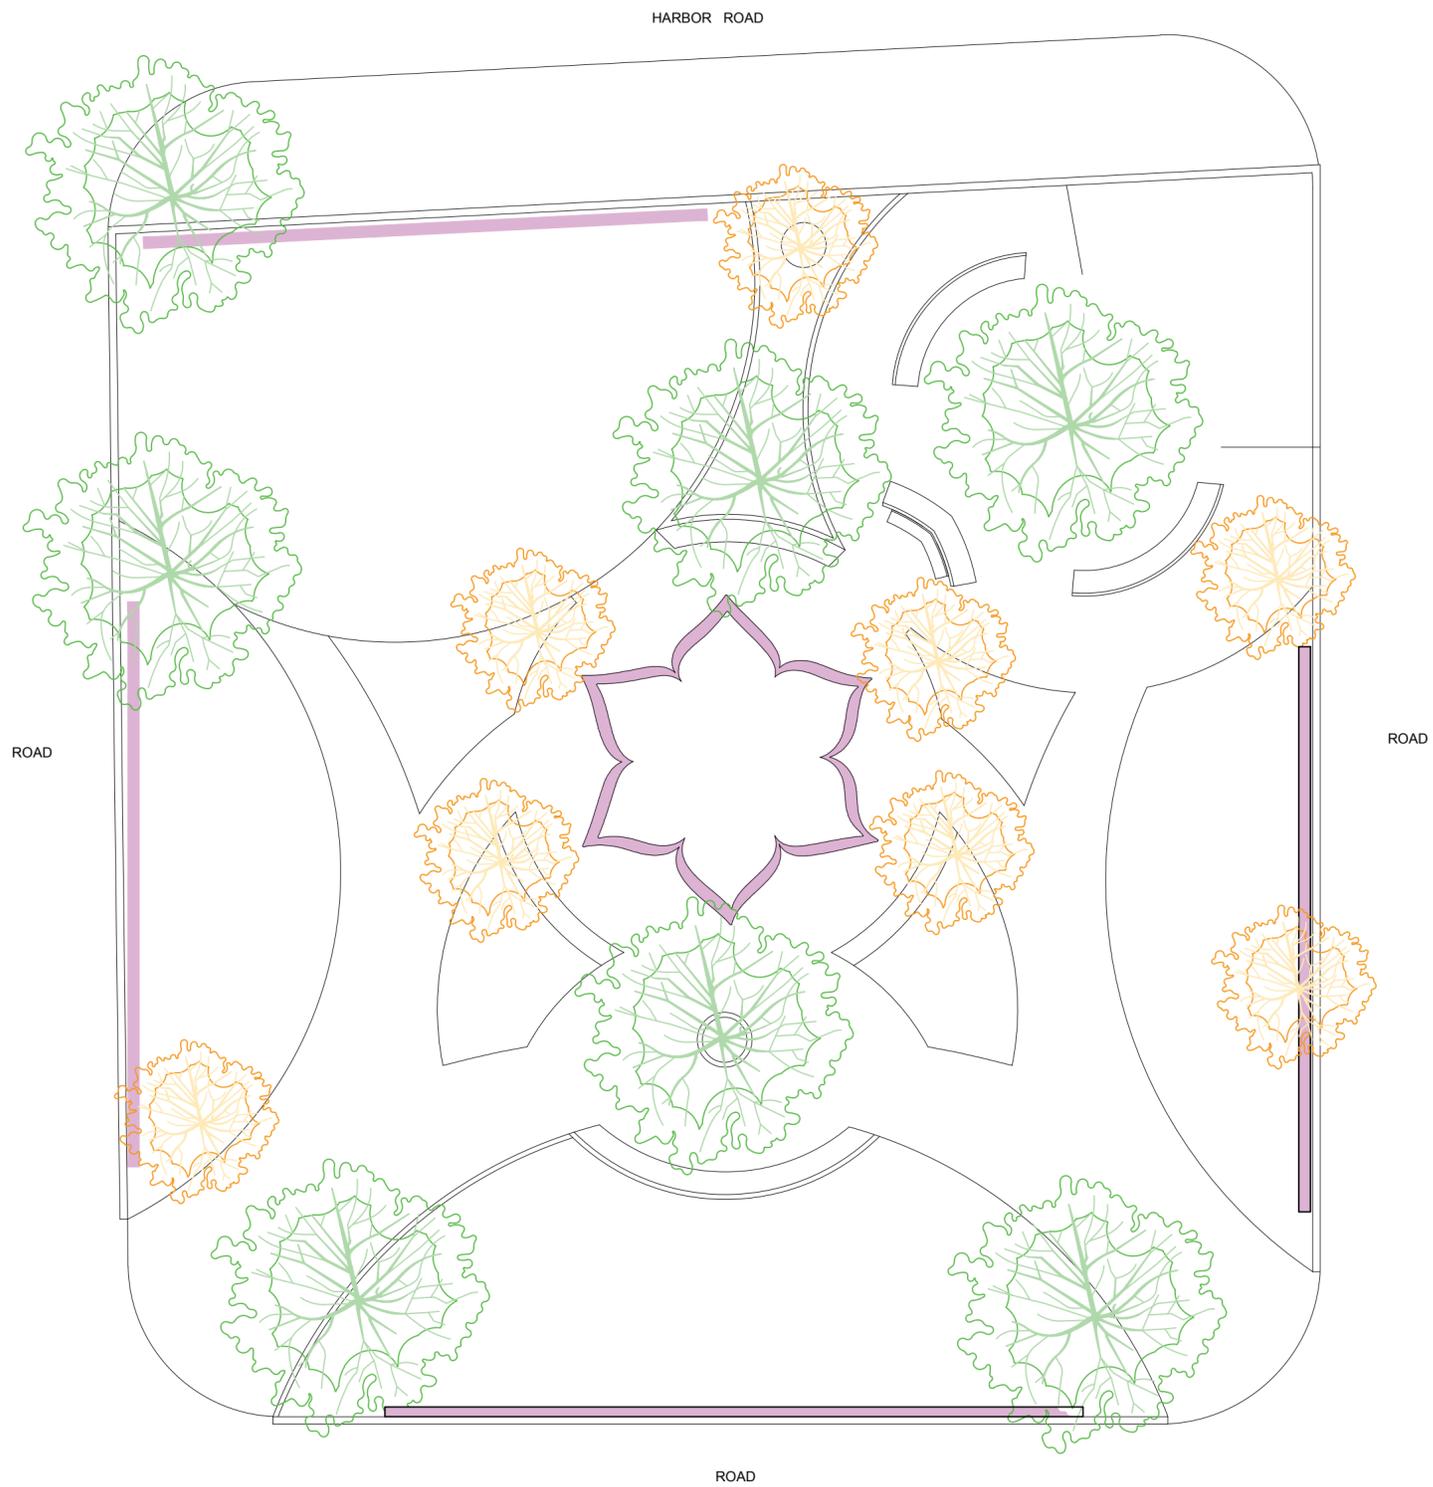


LEGEND :


-  LARGE SHADING TREES
-  MEDIUM SHADE TREES
-  HEDGE / PLANTATION AREA
FLOWERY & LOW H PLANTS

IMPORTANT NOTE:


- ALL THE MEASUREMENTS NEEDS TO BE VERIFIED ON SITE BEFORE COMMENCING THE WORK
- SITE NEEDS TO BE PROPERLY SURVEYED REFERENCE TO PSM / BENCHMARK
- ALL MATERIALS NEEDS TO BE APPROVED BY DESIGN CONSULTANT / LOCAL COUNCIL
- TREES ABOVE THE GRASS CARPET AREAS NEEDS TO BE LOCATED WITH GROUND INFLATION (REFER TO THE CURB STONE TYPE 2)

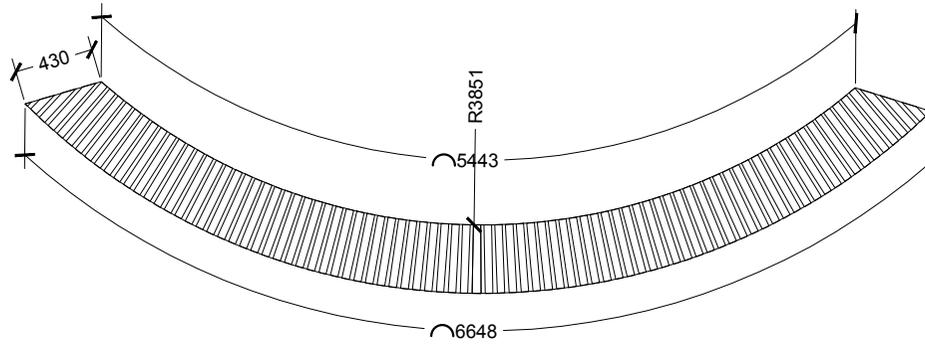


SEATING PLAN TYPE 1

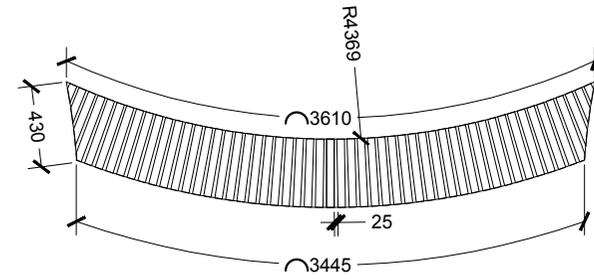

SEATING PLAN TYPE 2

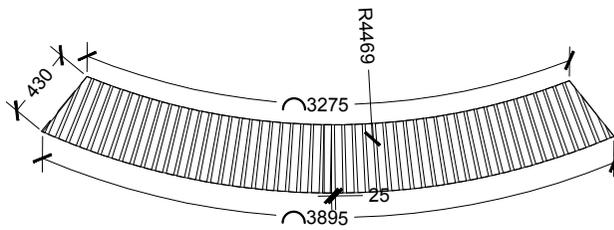

SEATING PLAN TYPE 3

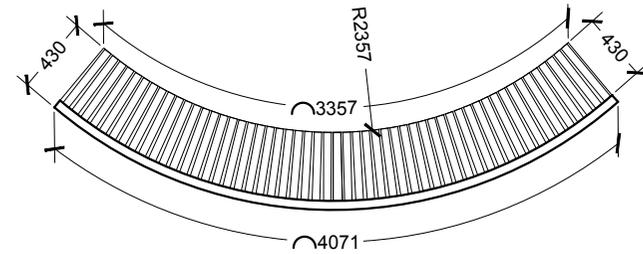

SEATING PLAN TYPE 4



SEATING DETAILS

SCALE 1:50



I.C.D.
ISLAND
CONSTRUCTION &
DESIGN

ARCHITECT : HASSAN SHAHULAN

ENGINEER : AHMED SAEED

DRAWN & DESIGNED BY: HASSAN SHAHULAN

DO NOT SCALE THE DRAWING

PROJECT: DEVELOPMENT OF CHILDREN'S PART AT R.MADUVVAREE

CLIENT: SECRETARIAT OF MADUVVAREE COUNCIL

TITLE: AS GIVEN

AMENDMENT:

DATE: NOVEMBER 2020


SCALE: AS GIVEN

PAPER SIZE: A4

PROJECT NO: ICD.D.06


DWG NO:

A5-06

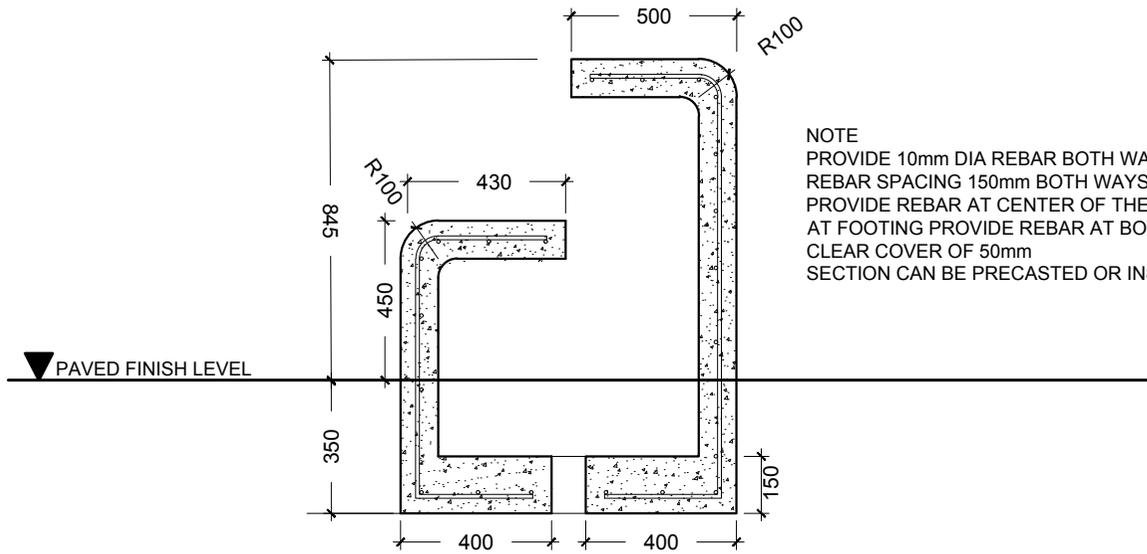

NOTE
 PROVIDE 10mm DIA REBAR BOTH WAYS
 REBAR SPACING 150mm BOTH WAYS
 PROVIDE REBAR AT CENTER OF THE SECTION
 AT FOOTING PROVIDE REBAR AT BOTTOM WITH
 CLEAR COVER OF 50mm
 SECTION CAN BE PRECASTED OR INSITU

TYPICAL SECTION DETAIL
 SEATING 5 AND 6

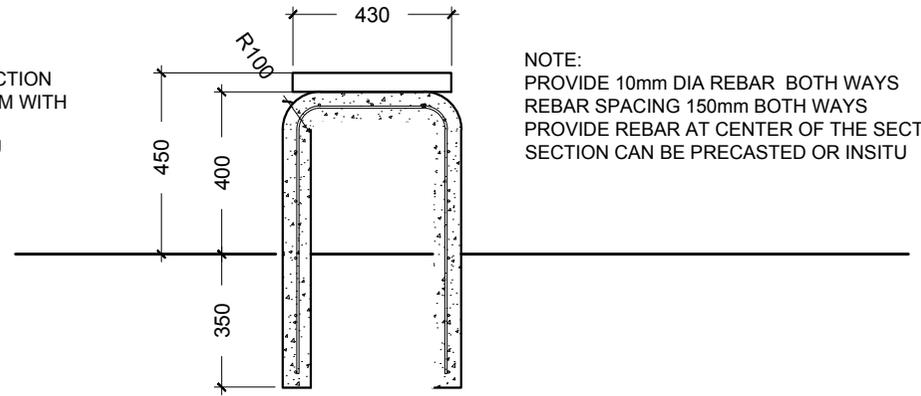

NOTE:
 PROVIDE 10mm DIA REBAR BOTH WAYS
 REBAR SPACING 150mm BOTH WAYS
 PROVIDE REBAR AT CENTER OF THE SECTION
 SECTION CAN BE PRECASTED OR INSITU

TYPICAL SECTION DETAIL
 SEATING 7



SEATING STRUCTURE DETAILS

SCALE 1:20



I.C.D.
 ISLAND
 CONSTRUCTION &
 DESIGN


ARCHITECT : HASSAN SHAHULAN
 ENGINEER : AHMED SAEED
 DRAWN & DESIGNED BY: HASSAN SHAHULAN
 D O N O T S C A L E T H E D R A W I N G

PROJECT: DEVELOPMENT OF CHILDREN'S PART AT R.MADUVVAREE
 CLIENT: SECRETARIAT OF MADUVVAREE COUNCIL
 TITLE: AS GIVEN
 AMENDMENT:


DATE: NOVEMBER 2020
 SCALE: AS GIVEN
 PAPER SIZE: A4
 PROJECT NO: I.C.D.D.06

DWG NO:


A5-10

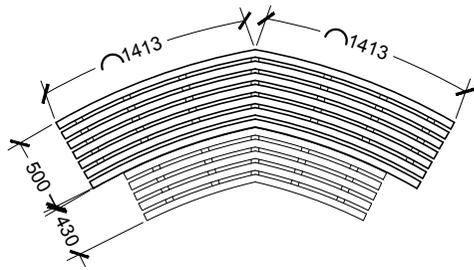

SEATING PLAN TYPE 5

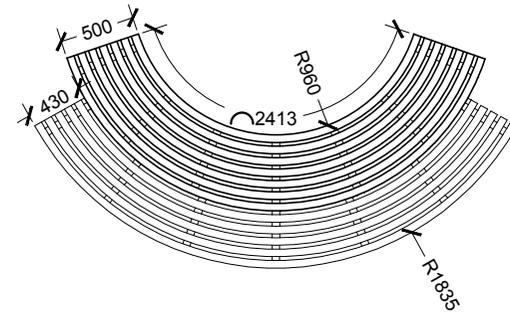

SEATING PLAN TYPE 6

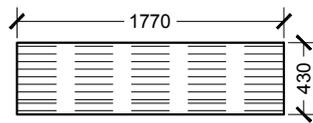

SEATING PLAN TYPE 7



SEATING DETAILS

SCALE 1:50



I.C.D.
ISLAND
CONSTRUCTION &
DESIGN

ARCHITECT : HASSAN SHAHULAN

ENGINEER : AHMED SAEED

DRAWN & DESIGNED BY: HASSAN SHAHULAN

DO NOT SCALE THE DRAWING

PROJECT: DEVELOPMENT OF CHILDREN'S PART AT R.MADUVVAREE

CLIENT: SECRETARIAT OF MADUVVAREE COUNCIL

TITLE: AS GIVEN

AMENDMENT:

DATE: NOVEMBER 2020

SCALE: AS GIVEN

PAPER SIZE: A4

PROJECT NO: ICD.D.06

DWG NO:

A5-07