




Site plan

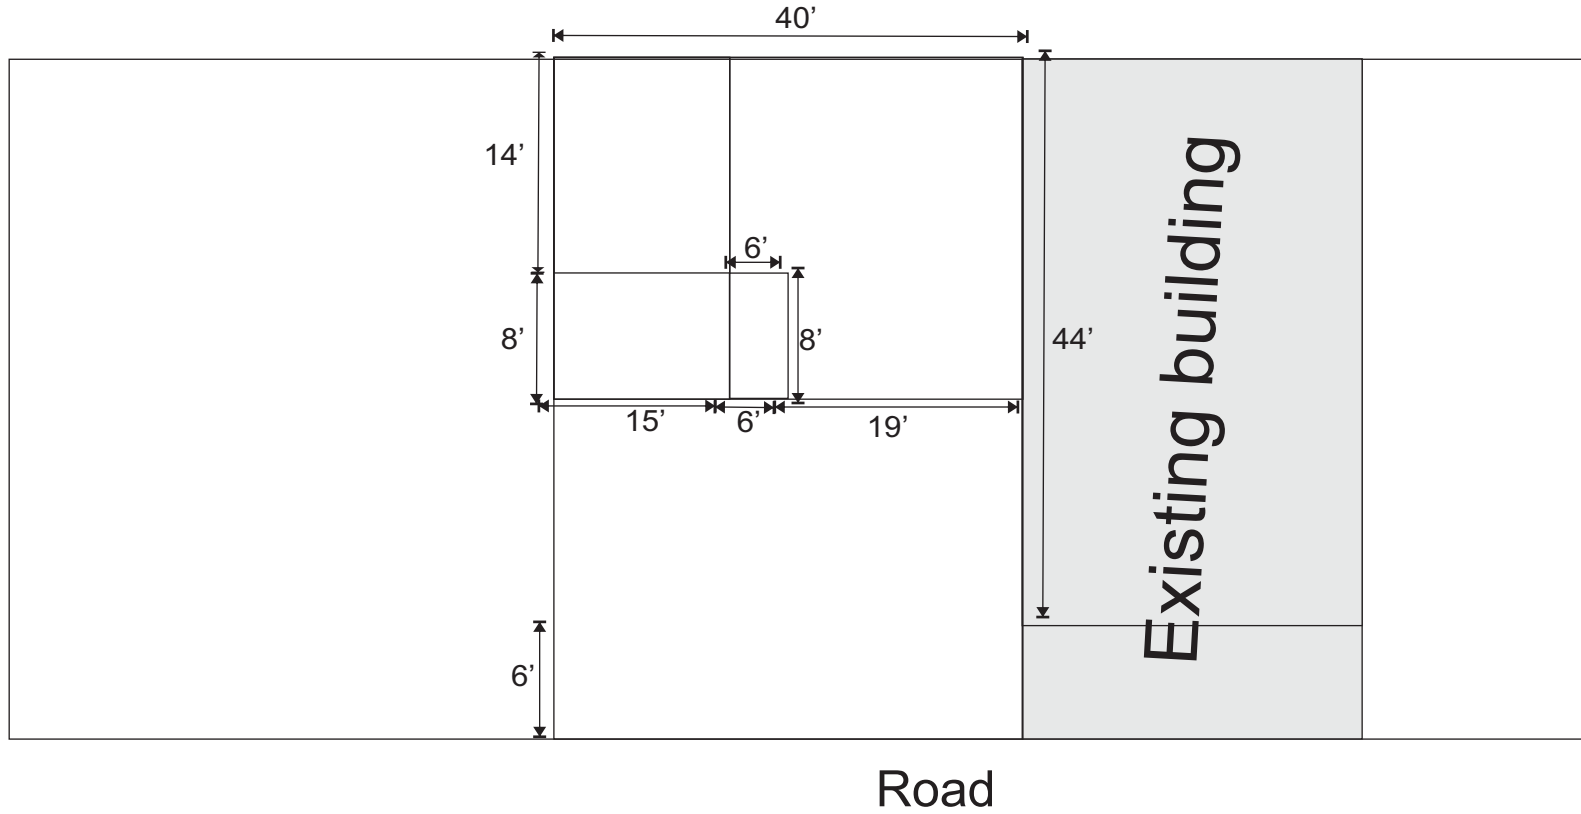


Electrical plan

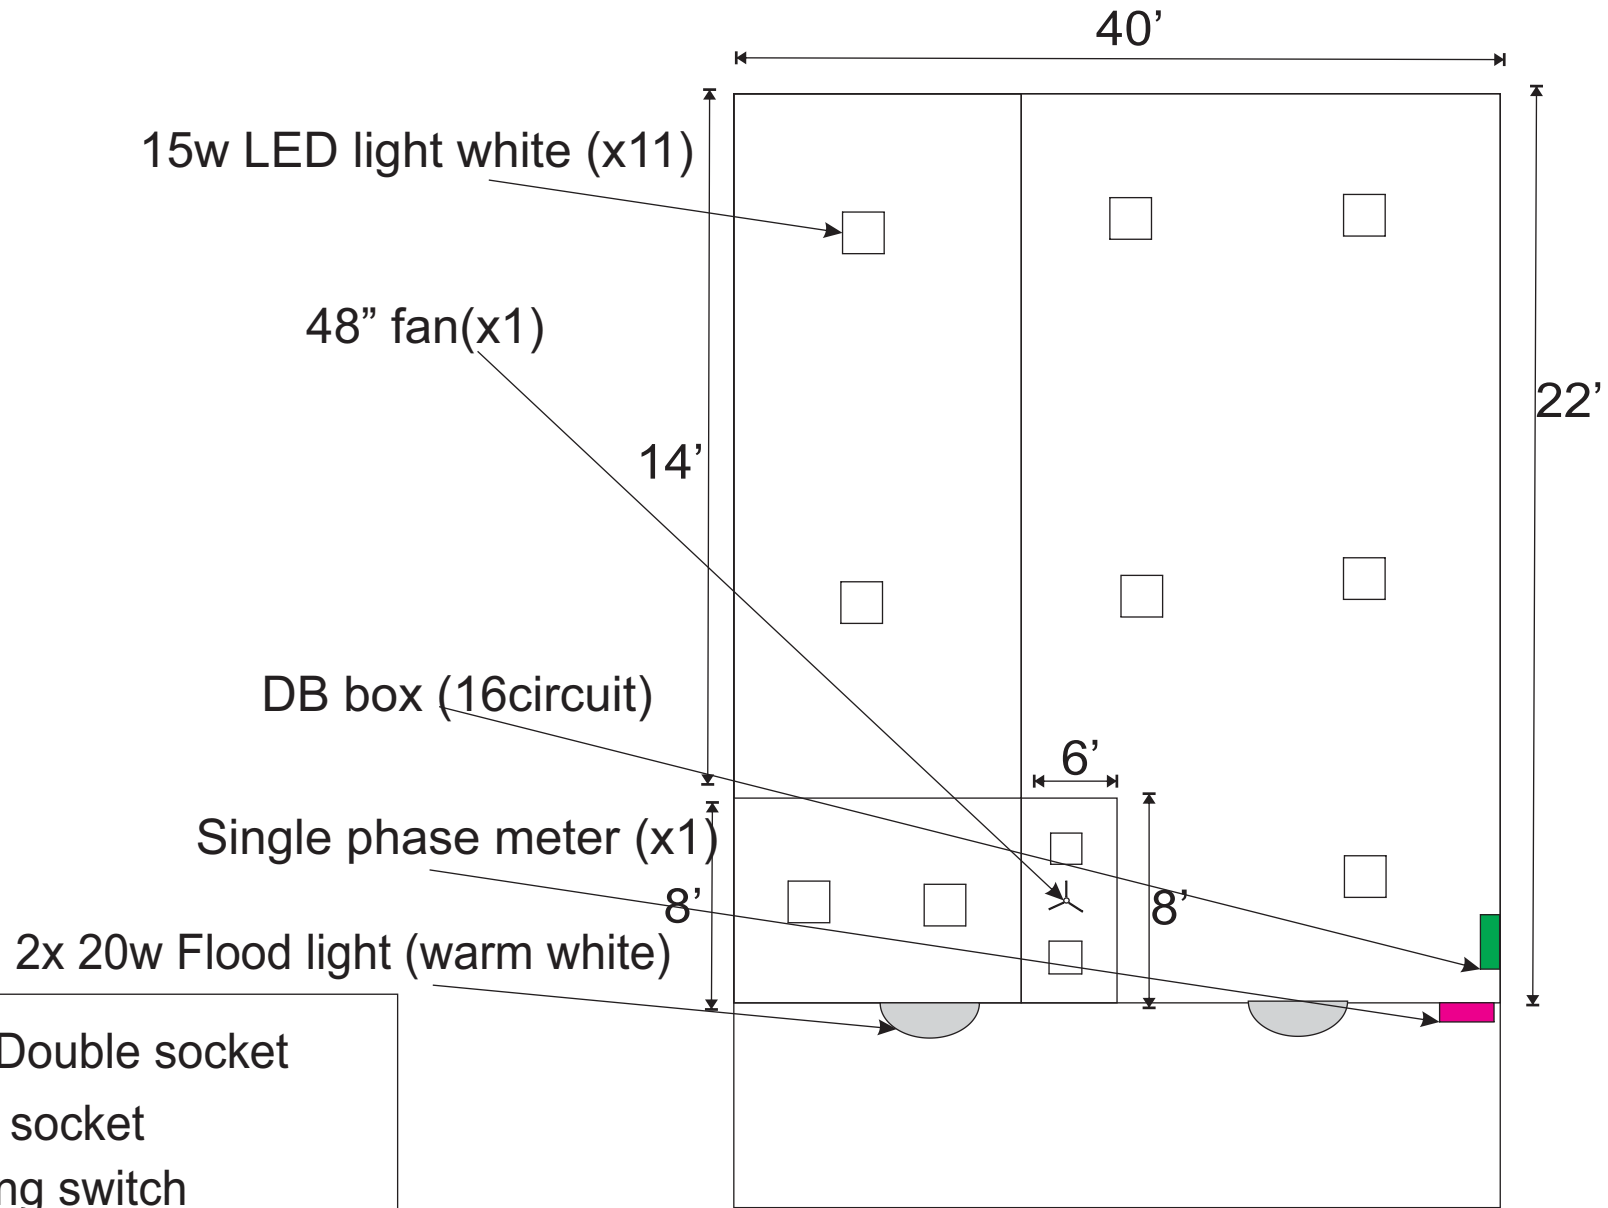

- 5x 13A Double socket
- 1x 15A socket
- 5x 2 gang switch
- 1x 3 gang switch
- 1x Fan dimmer switch

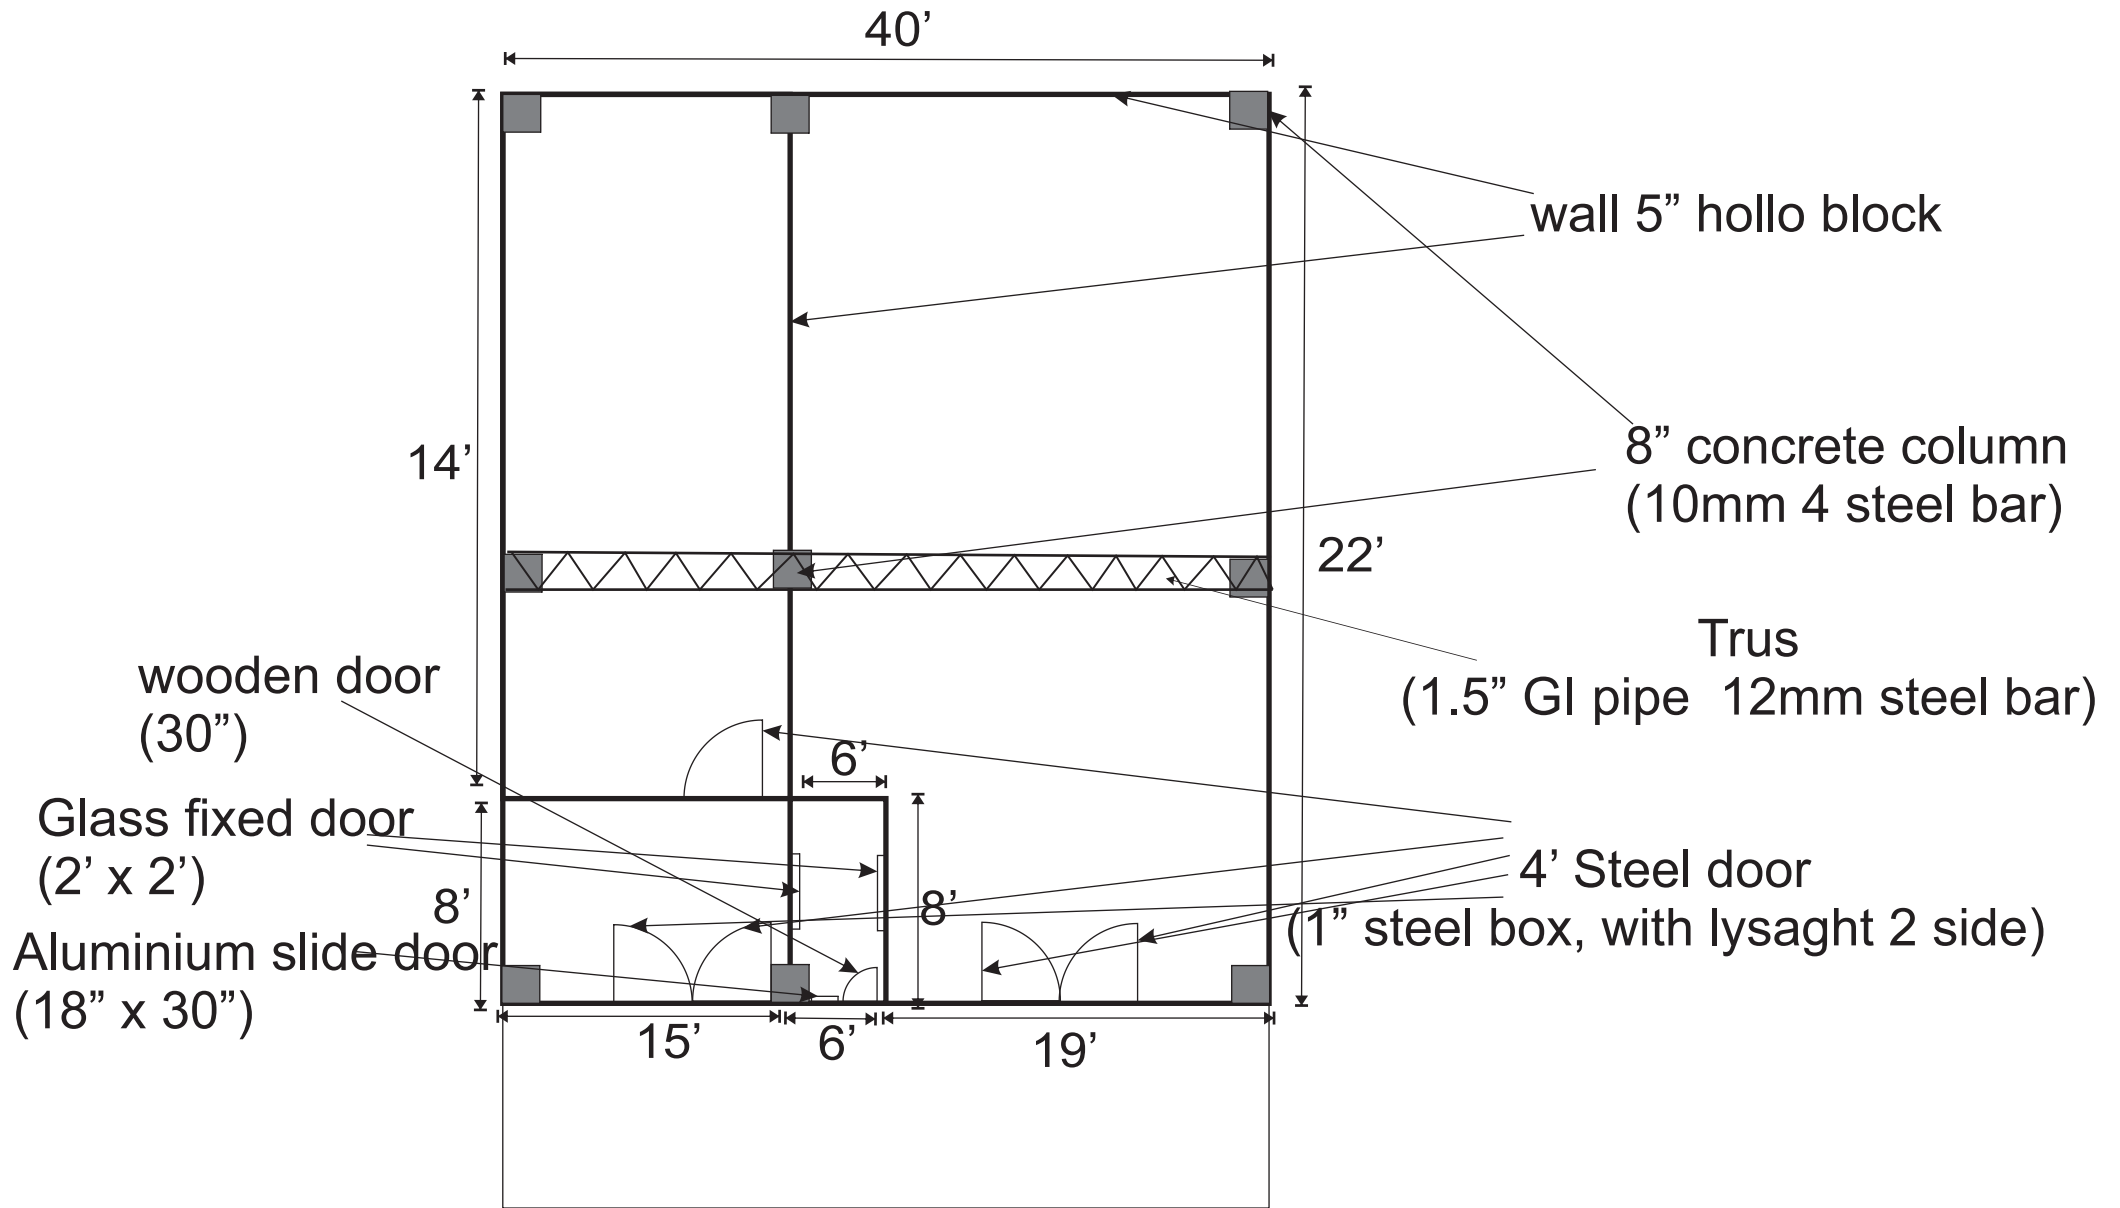

Side view

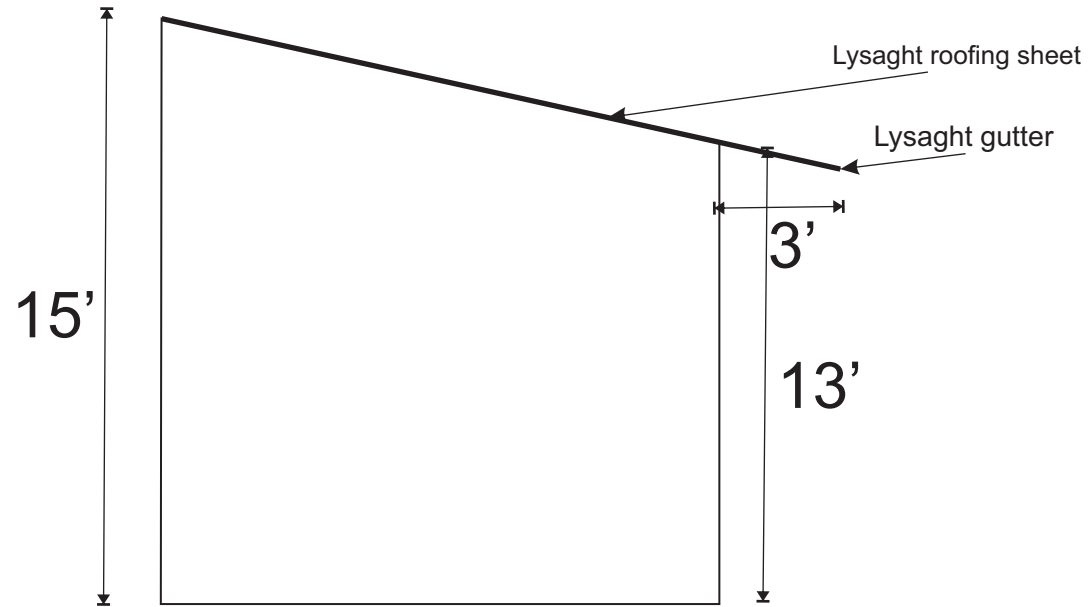

front view

