



WINNERS STAGE DESIGN

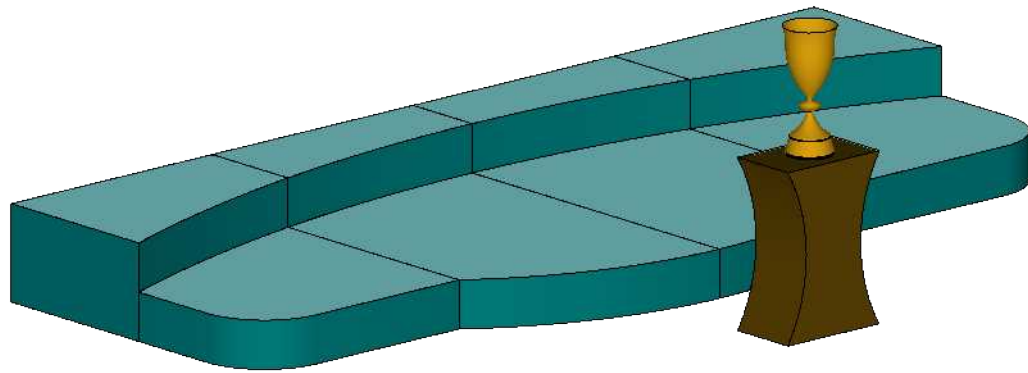


LEFT CORNER VIEW

Scale: 1 : 30

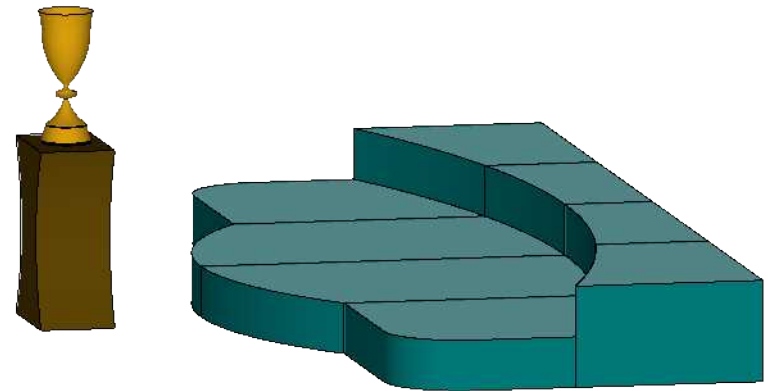

RIGHT VIEW

Scale: 1 : 30

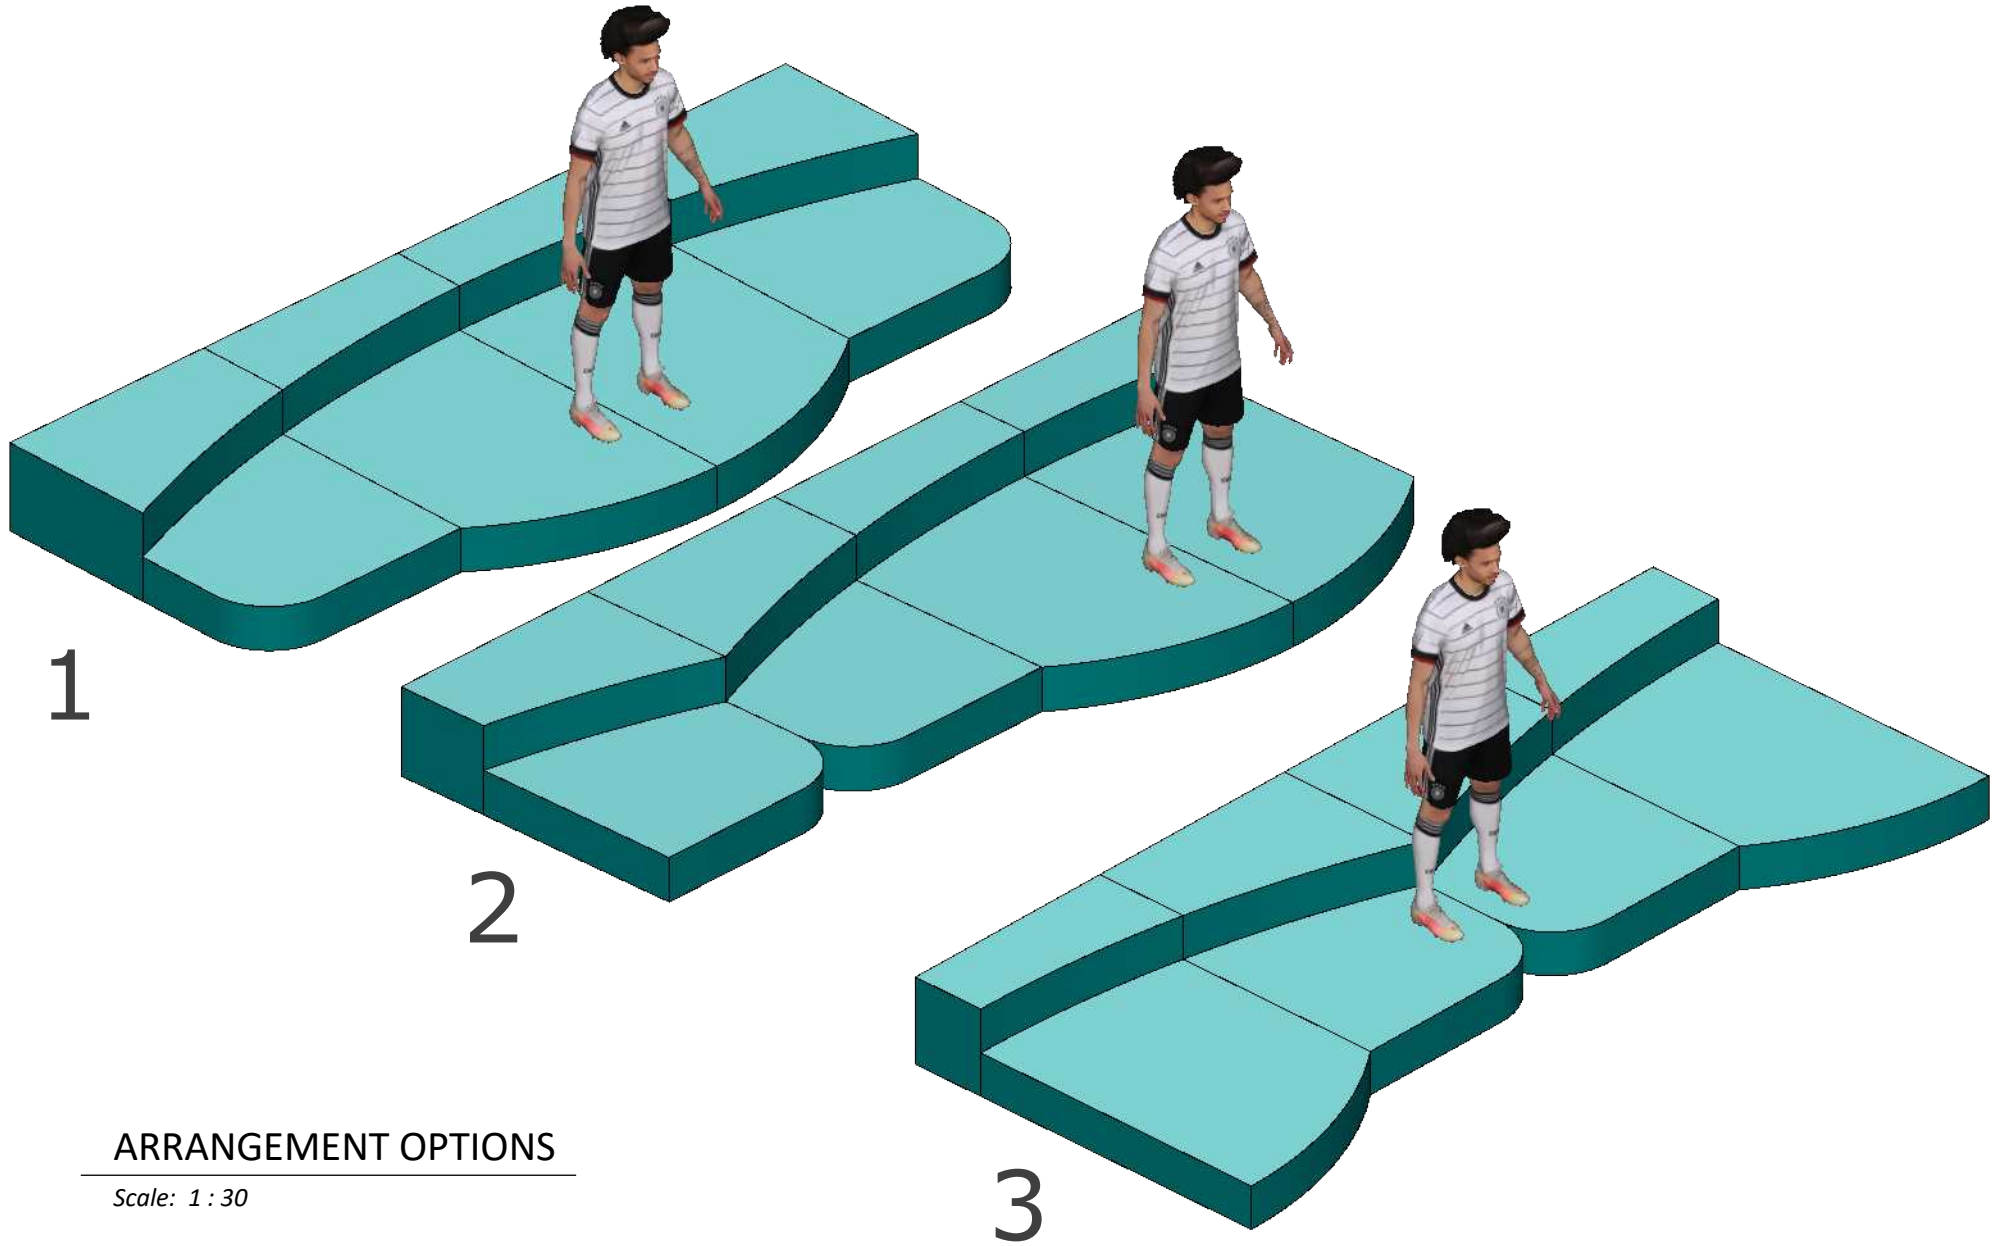


1

2

3

ARRANGEMENT OPTIONS


Scale: 1 : 30

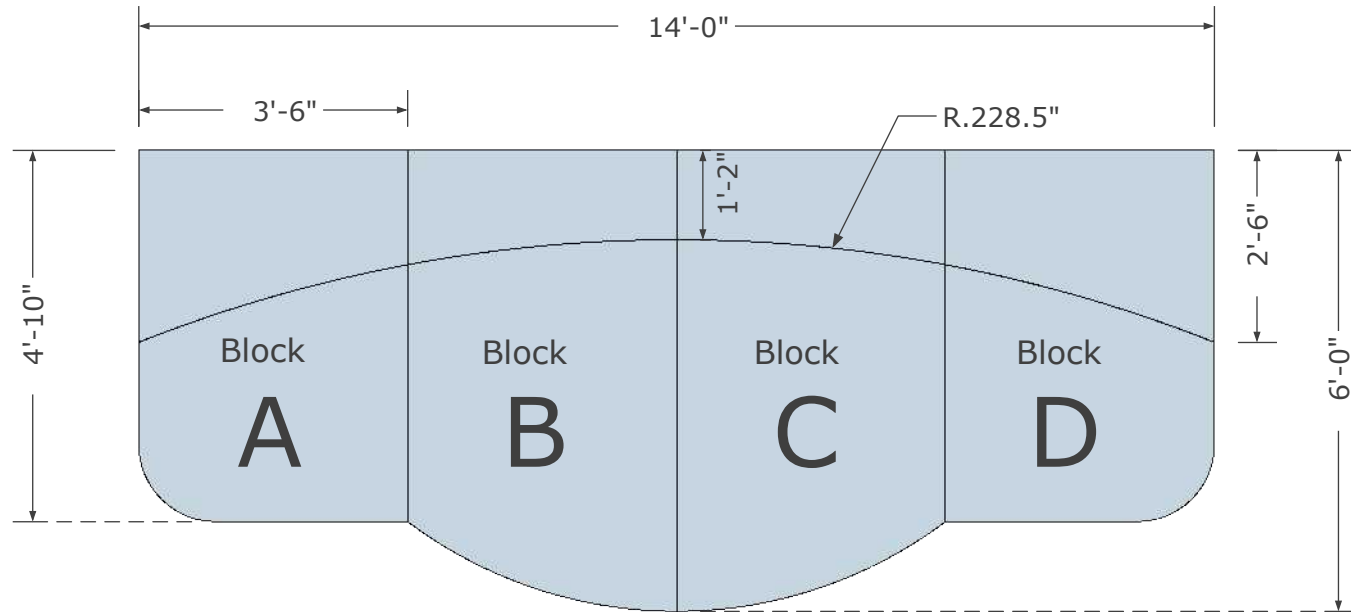

STAGE PLAN

Scale: 1 : 30




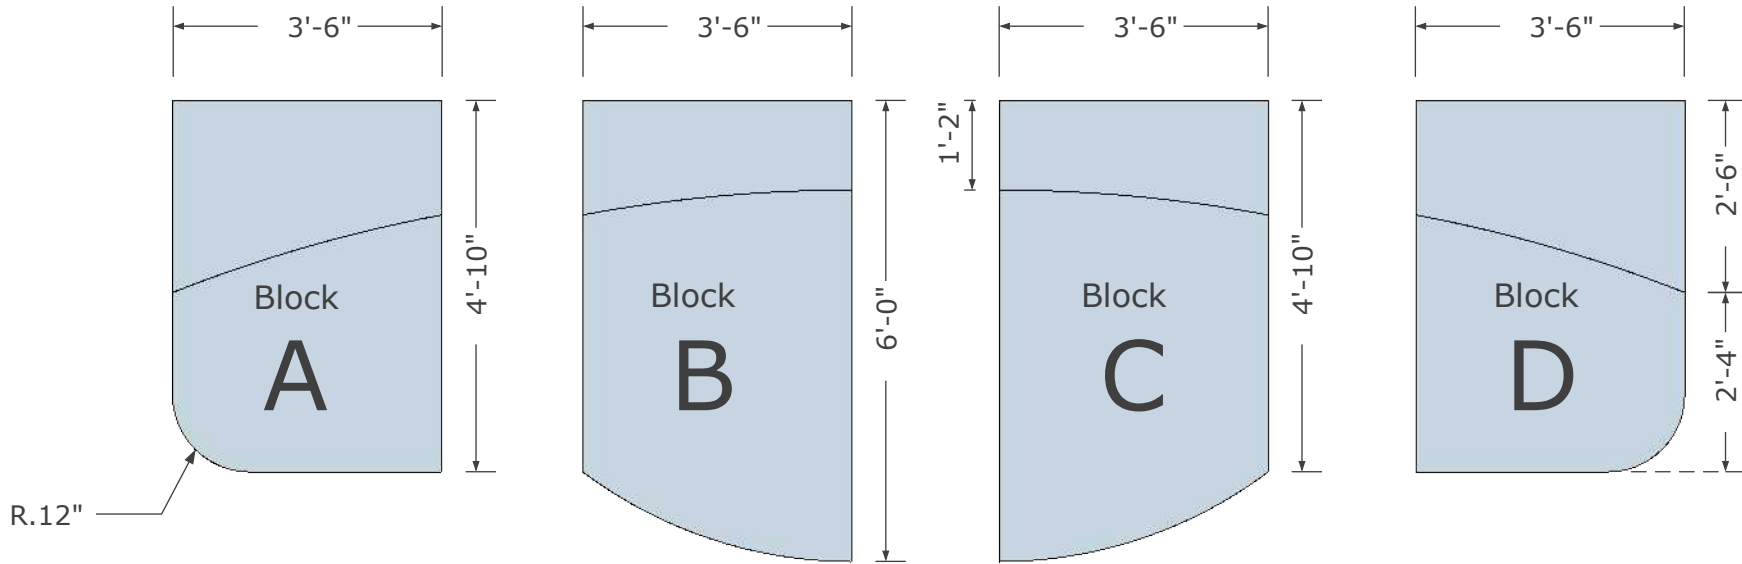

BLOCK DETAILS

Scale: 1 : 30




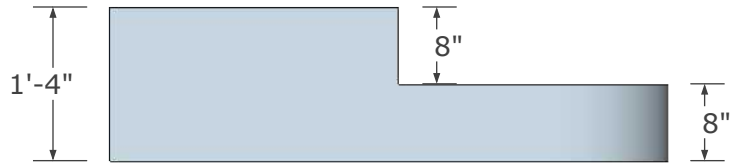


Block A



Block B

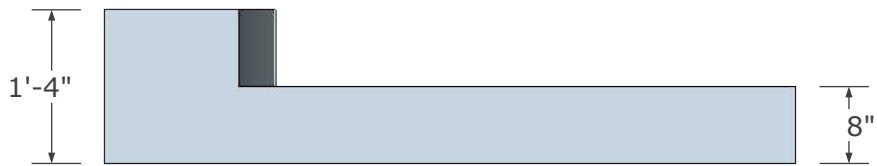

Block C

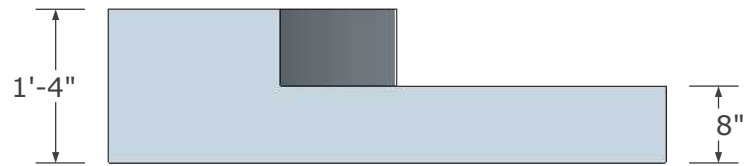

Block D

SIDE ELEVATION (E2)

Scale: 1 : 20