


DETAL- COLUMN STUMP

Scale - 1:20



GOAL FENCING COLUMN DETAIL

SCALE 1:25

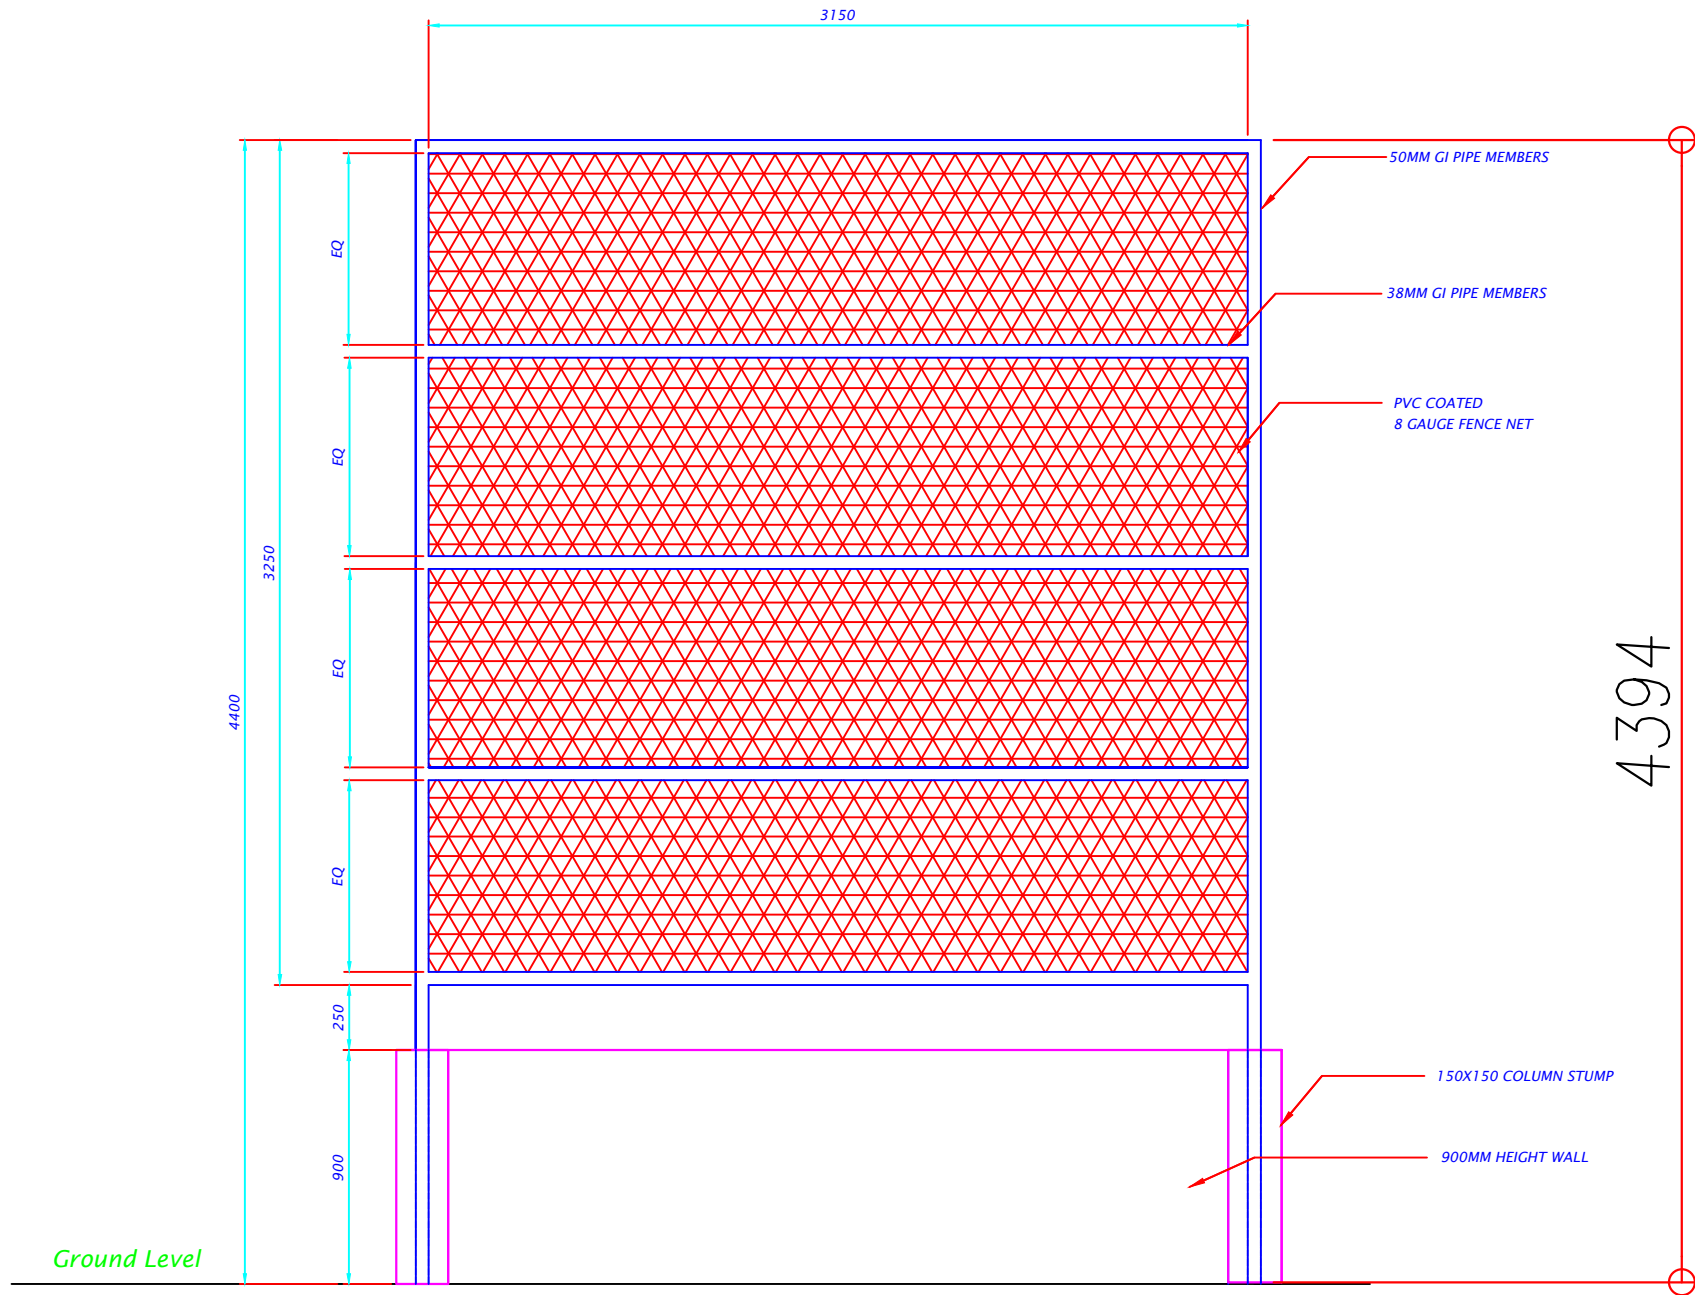

DETAIL-PVC FENCE
Scale - 1:30