



Handwritten text in the top left corner, possibly a date or reference number.


RAIN WATER COLLECTION SYSTEM

BAA GOIDHOO

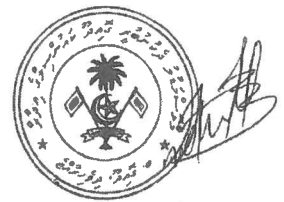



May 2017

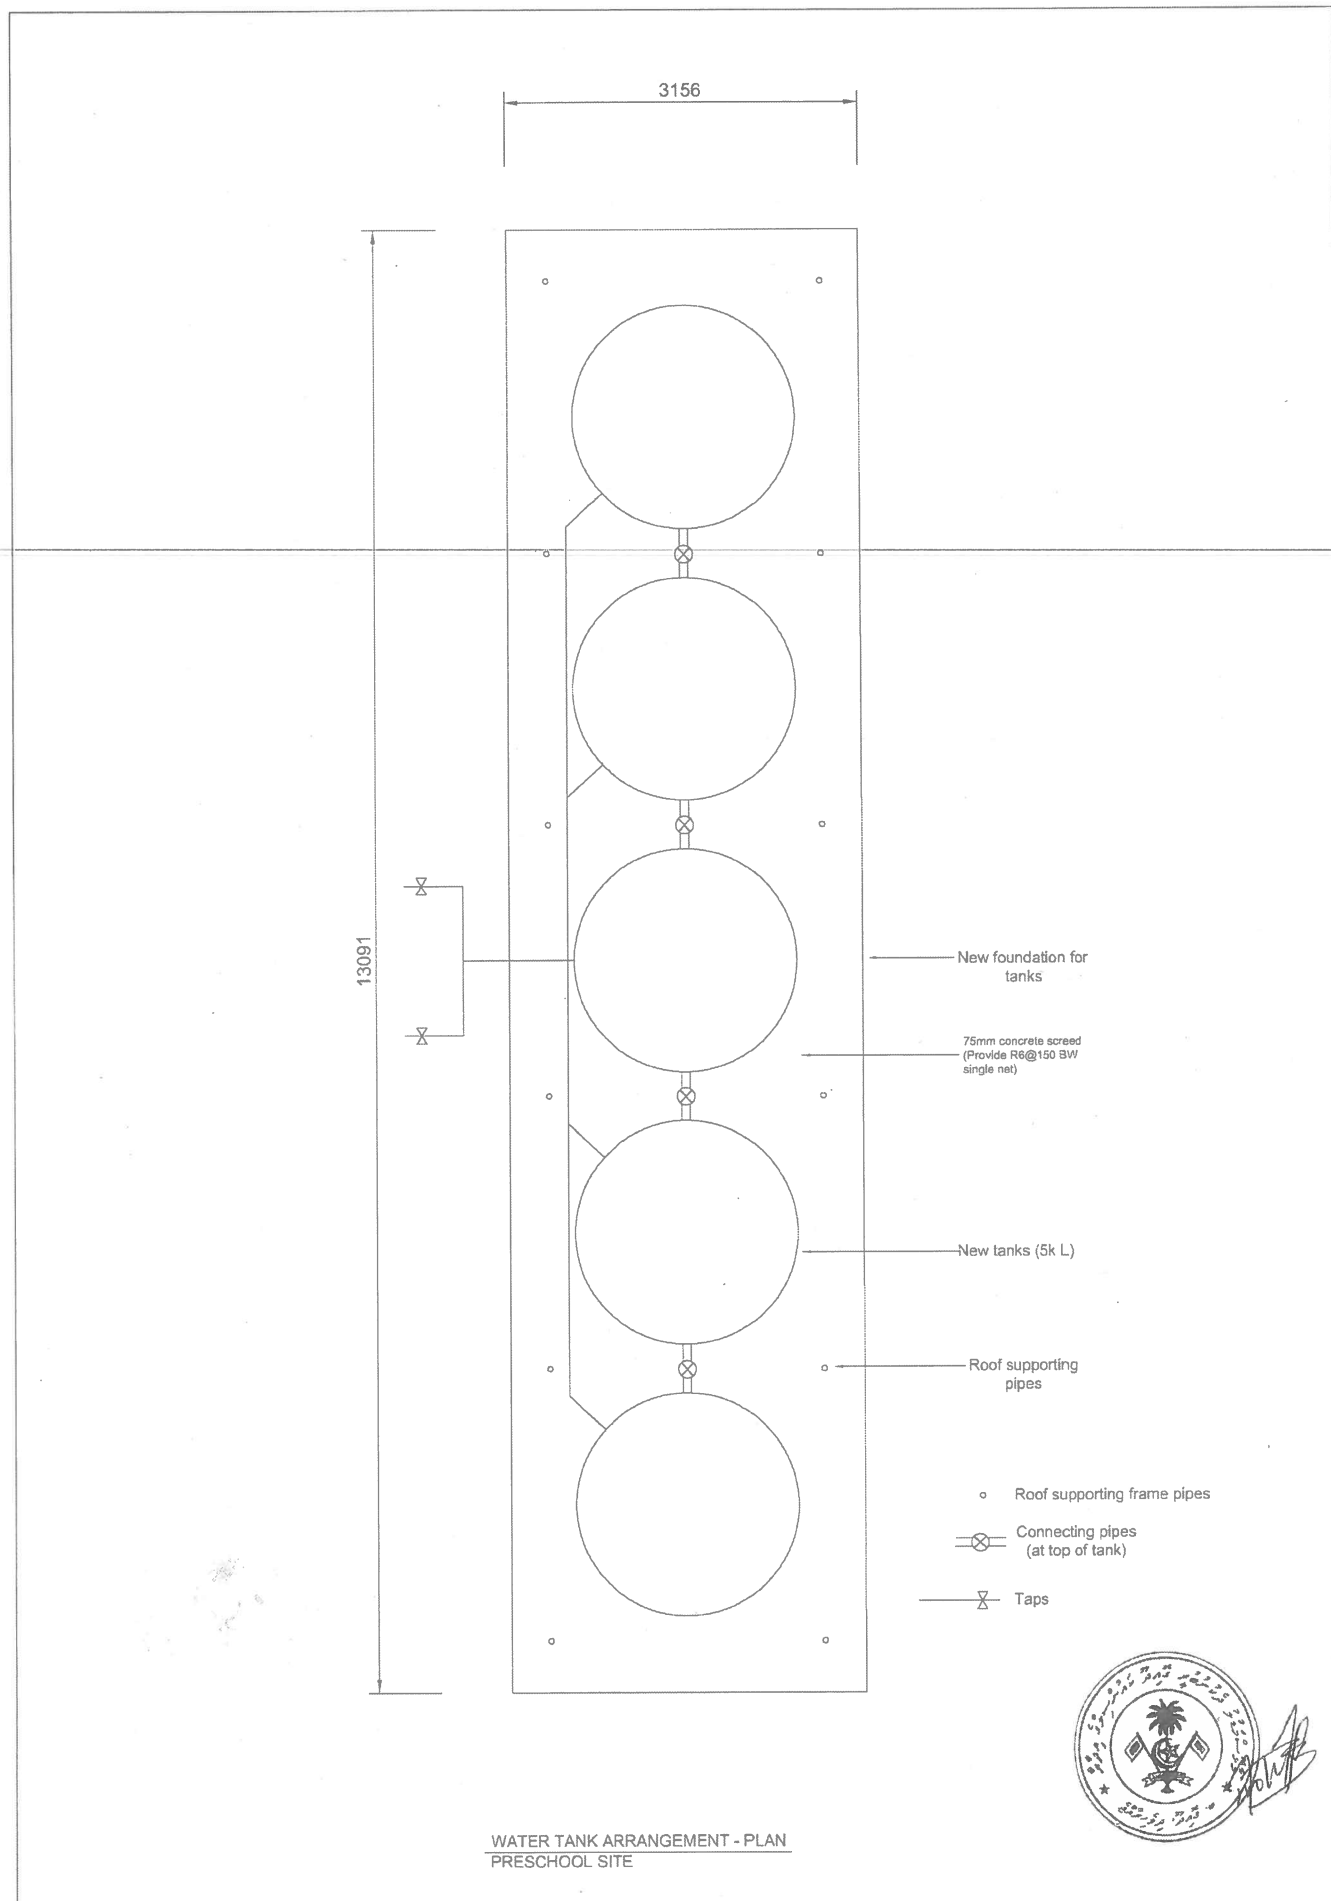

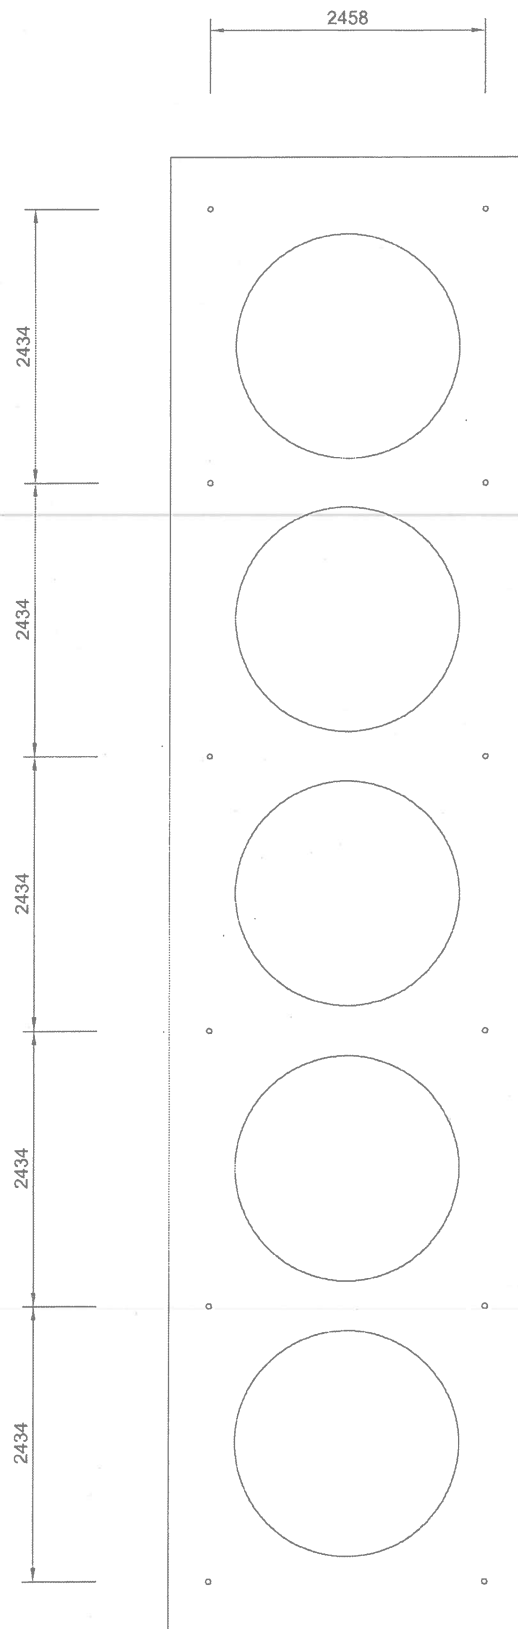


ROOF SUPPORTING PIPE ARRANGEMENT - PLAN
PRESCHOOL SITE

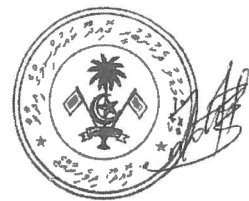

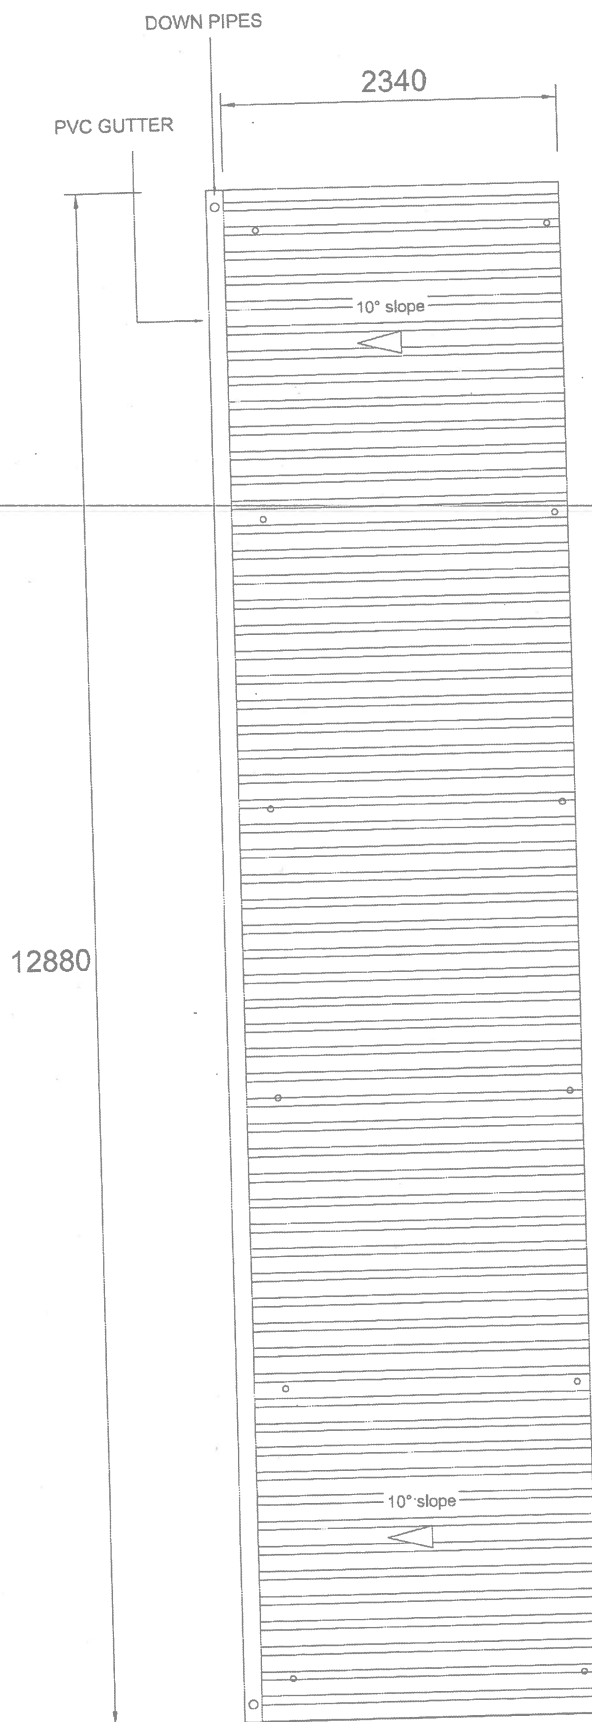

ROOF PLAN OVER WATER TANKS
PRESCHOOL SITE



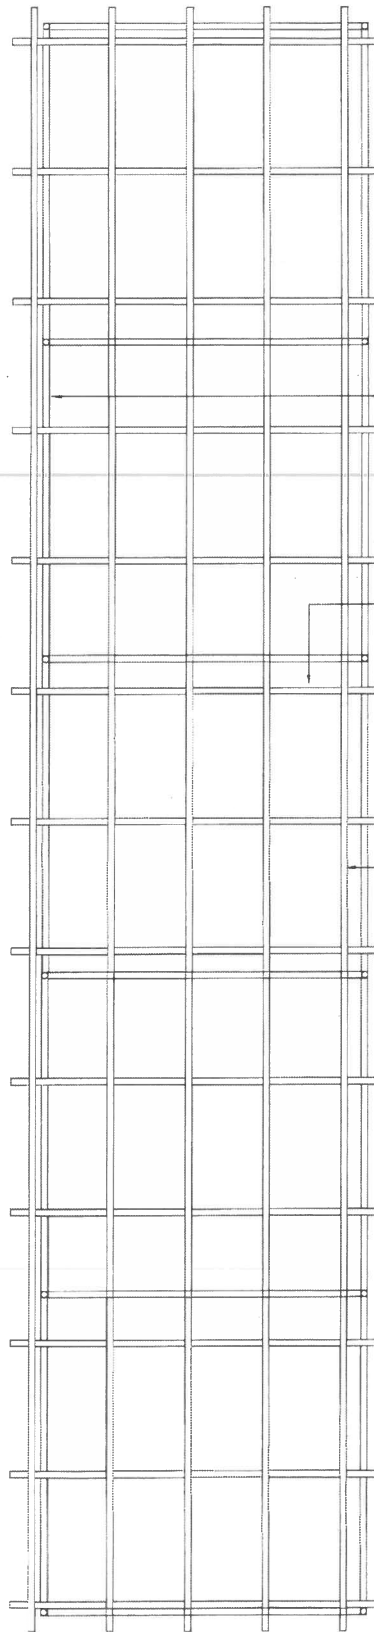


50mmØ G.I pipe
between frames

100x50 Timber
rafters @ 1000 c/c


50x38 Timber
battens @ 600c/c




ROOF FRAMING PLAN
PRESCHOOL SITE

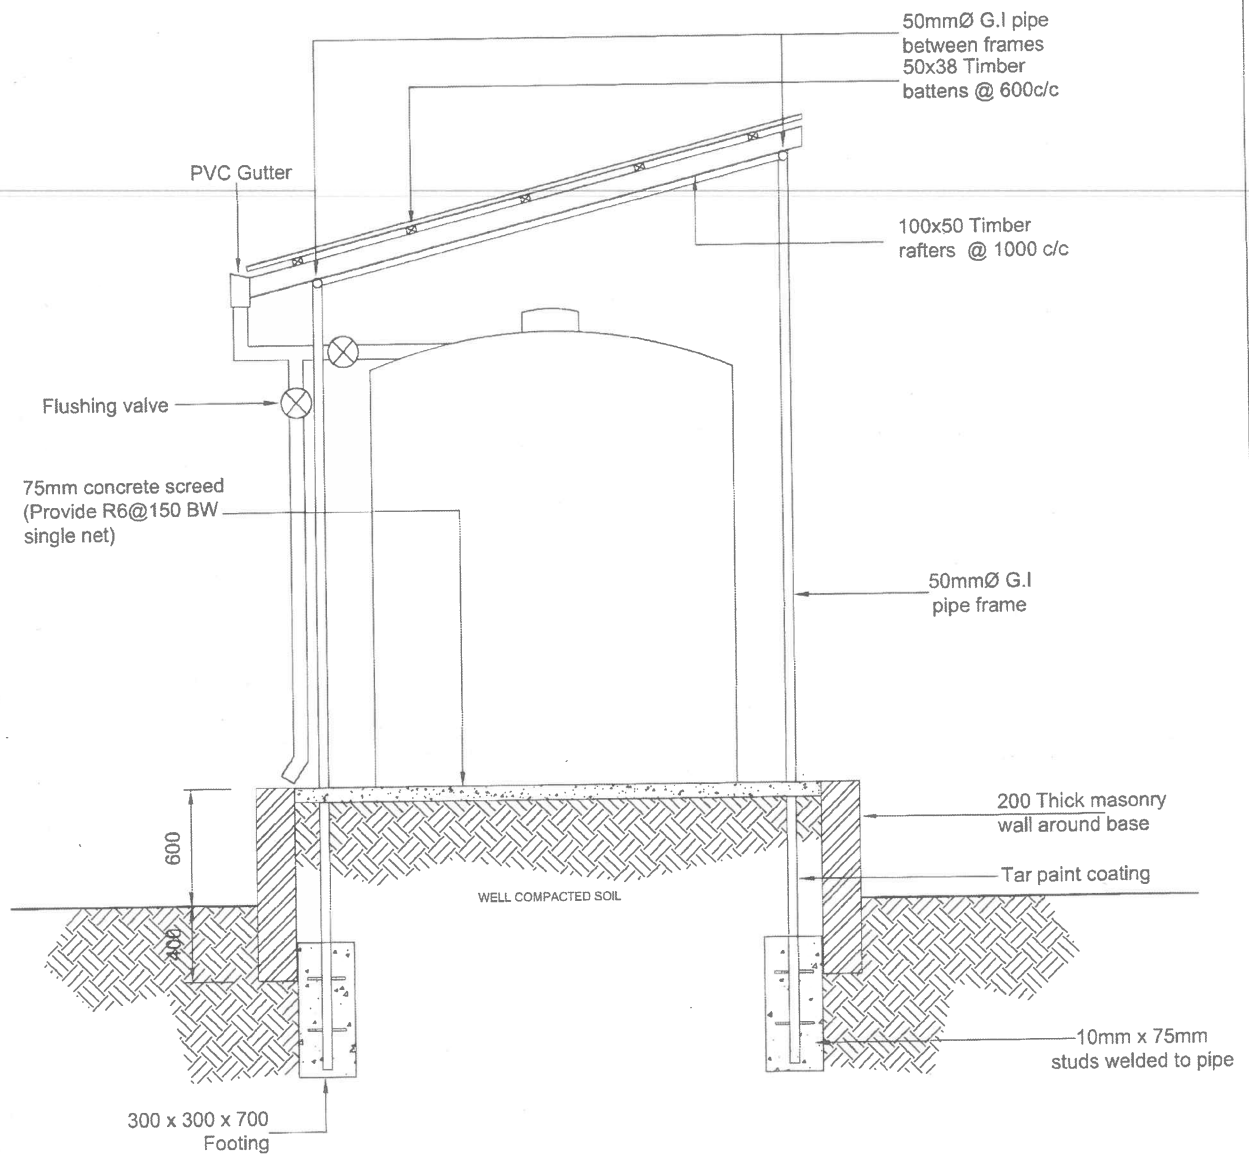

SECTION
PRESCHOOL SITE

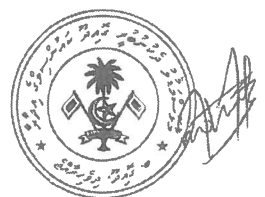


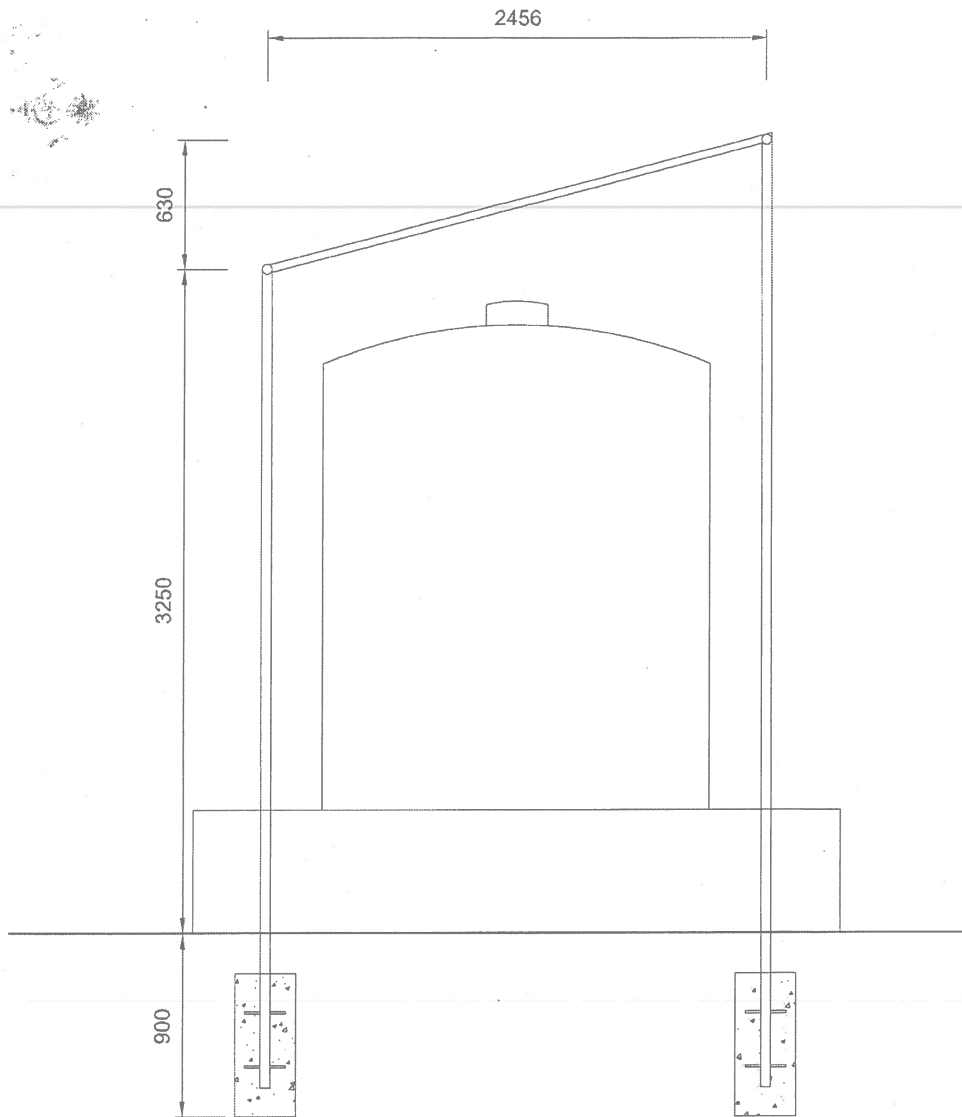

ROOF SUPPORTING FRAME DETAIL
PRESCHOOL SITE

- 50mmØ G.I pipe frames
- All welds are 5mm fillet welds



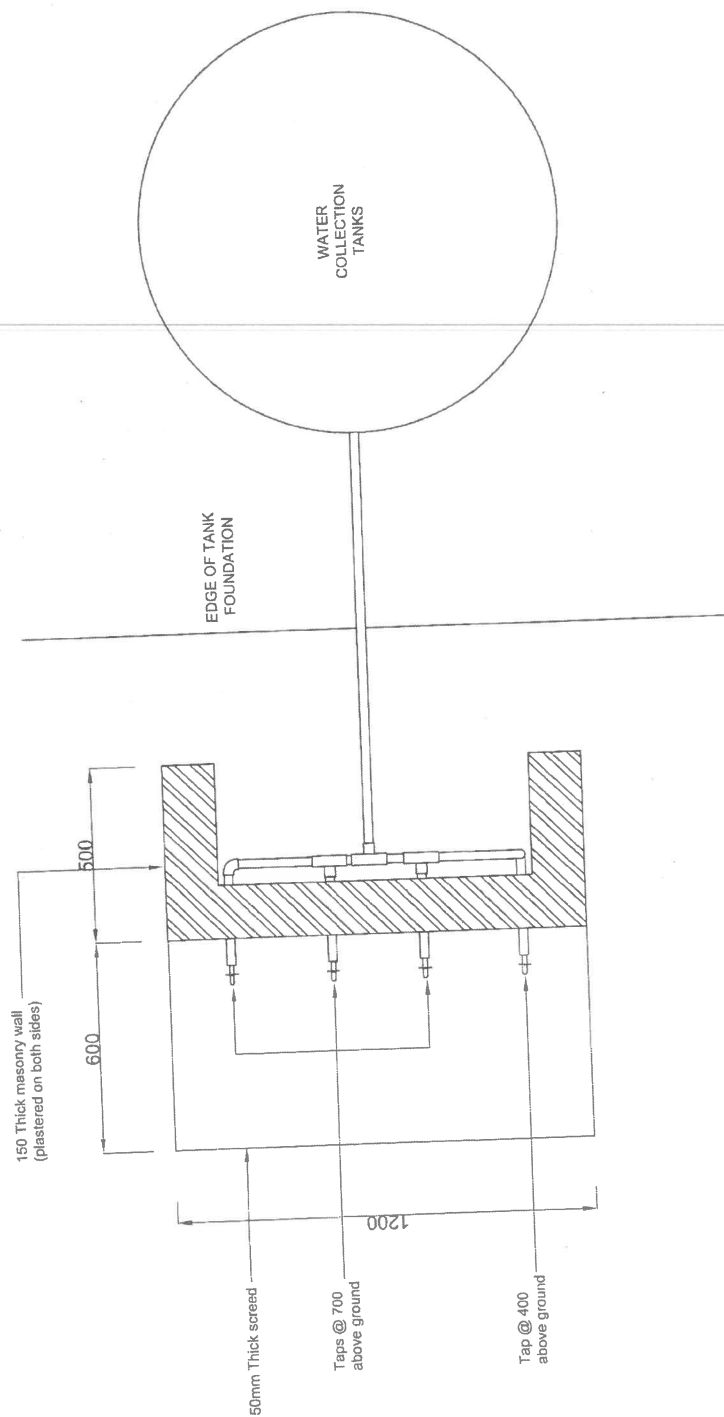


WATER DISTRIBUTION TAPPING STATION
PLAN



WATER
COLLECTION
TANKS


150 Thick masonry wall
(plastered on both sides)

50mm Thick screed


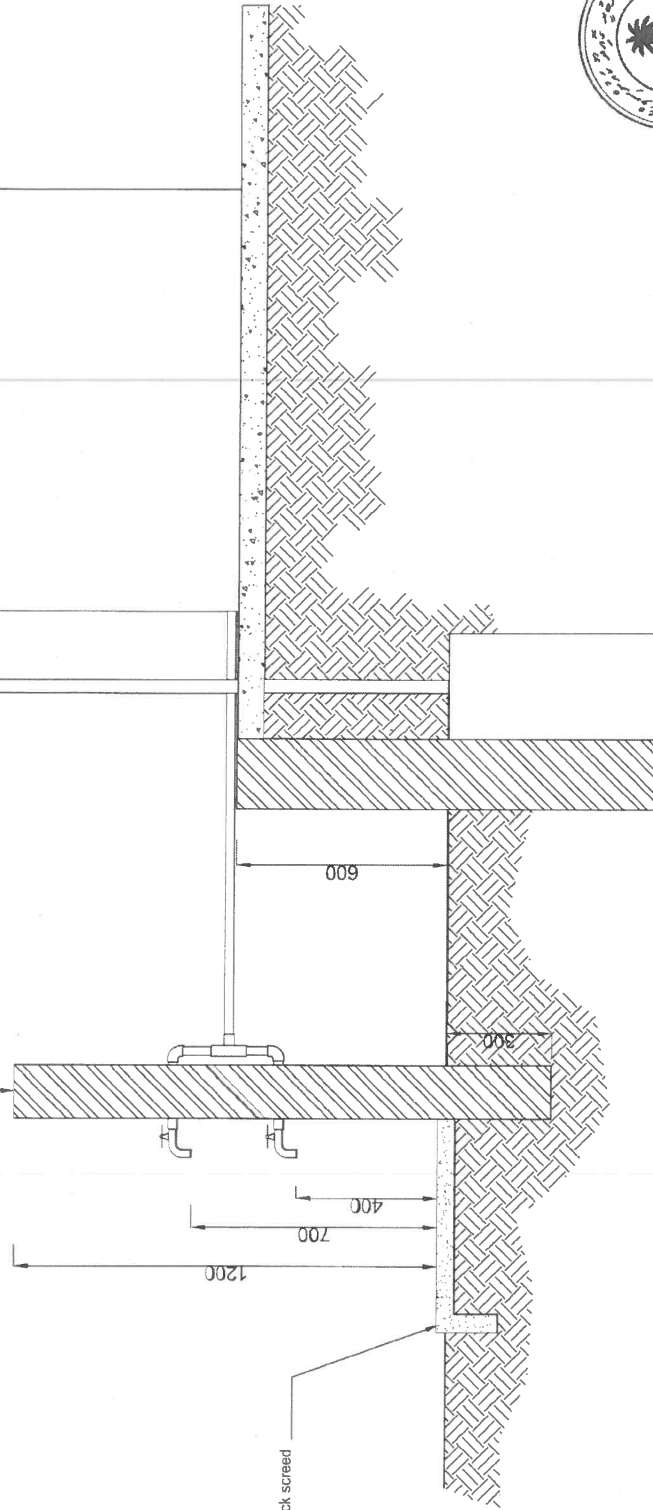


WATER DISTRIBUTION TAPPING STATION
SECTION

WATER TANK ARRANGEMENT - PLAN
COUNCIL SITE

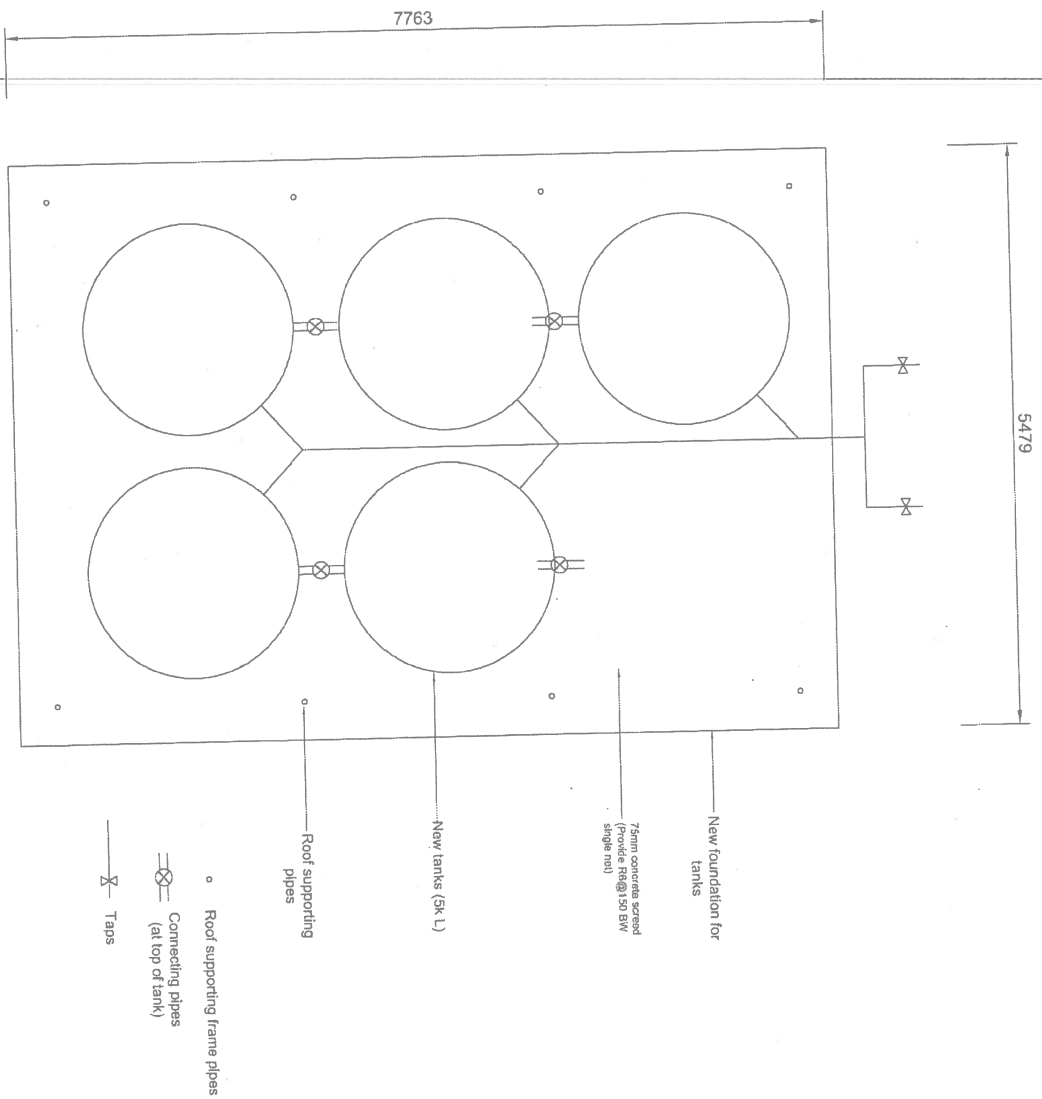


ROOF SUPPORTING PIPE ARRANGEMENT - PLAN
COUNCIL SITE

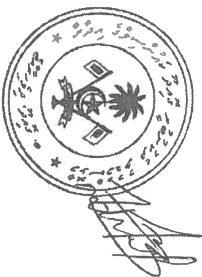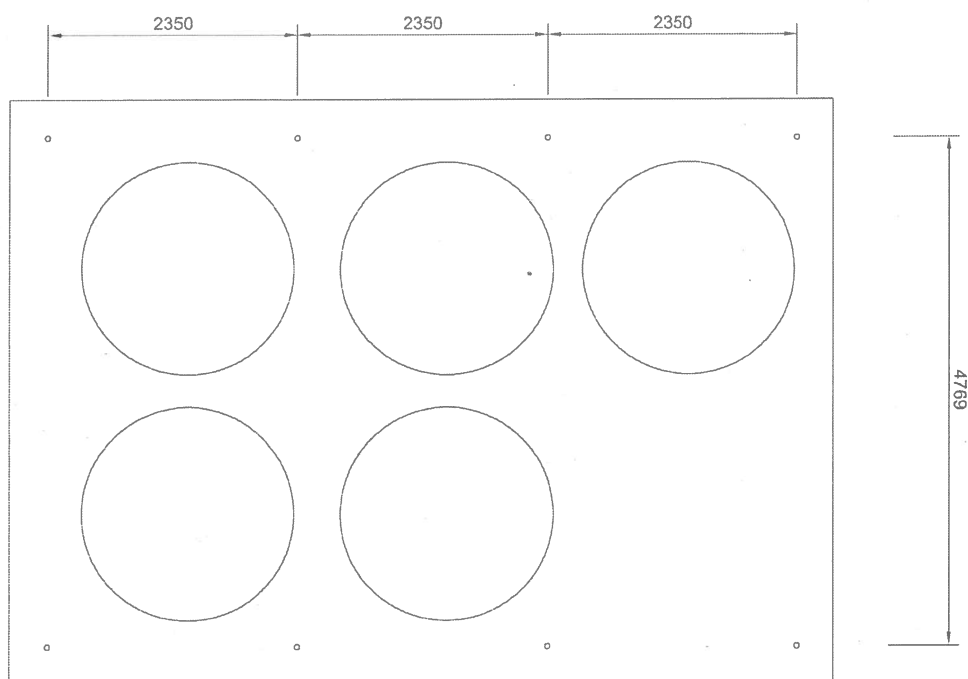

ROOF PLAN OVER WATER TANKS
COUNCIL SITE



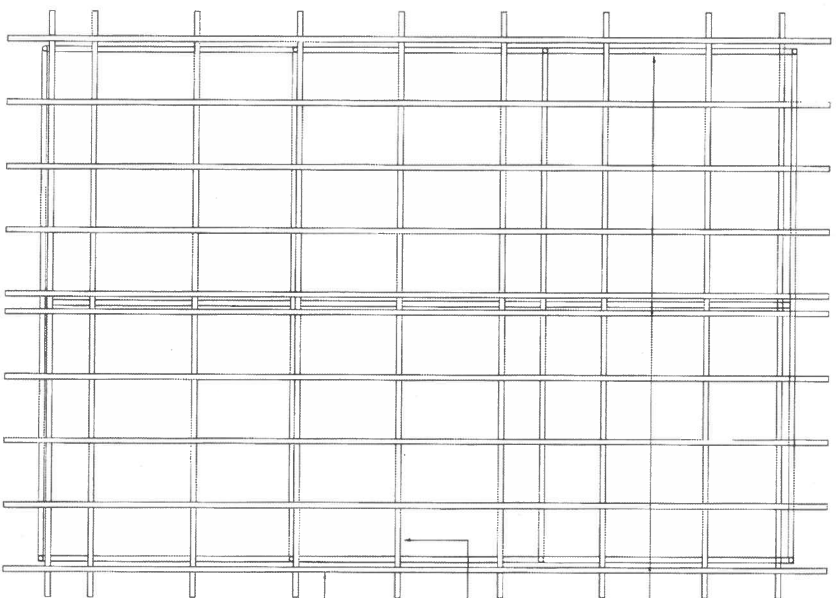

ROOF FRAMING PLAN
COUNCIL SITE

50mm Ø G.I pipe
between frames


100x50 Timber
rakers @ 1000 c/c


50x38 Timber
battens @ 600 c/c



ROOF SUPPORTING FRAME DETAIL
COUNCIL SITE


- 50mm Ø G.I. pipe frames
- All welds are 5mm fillet welds

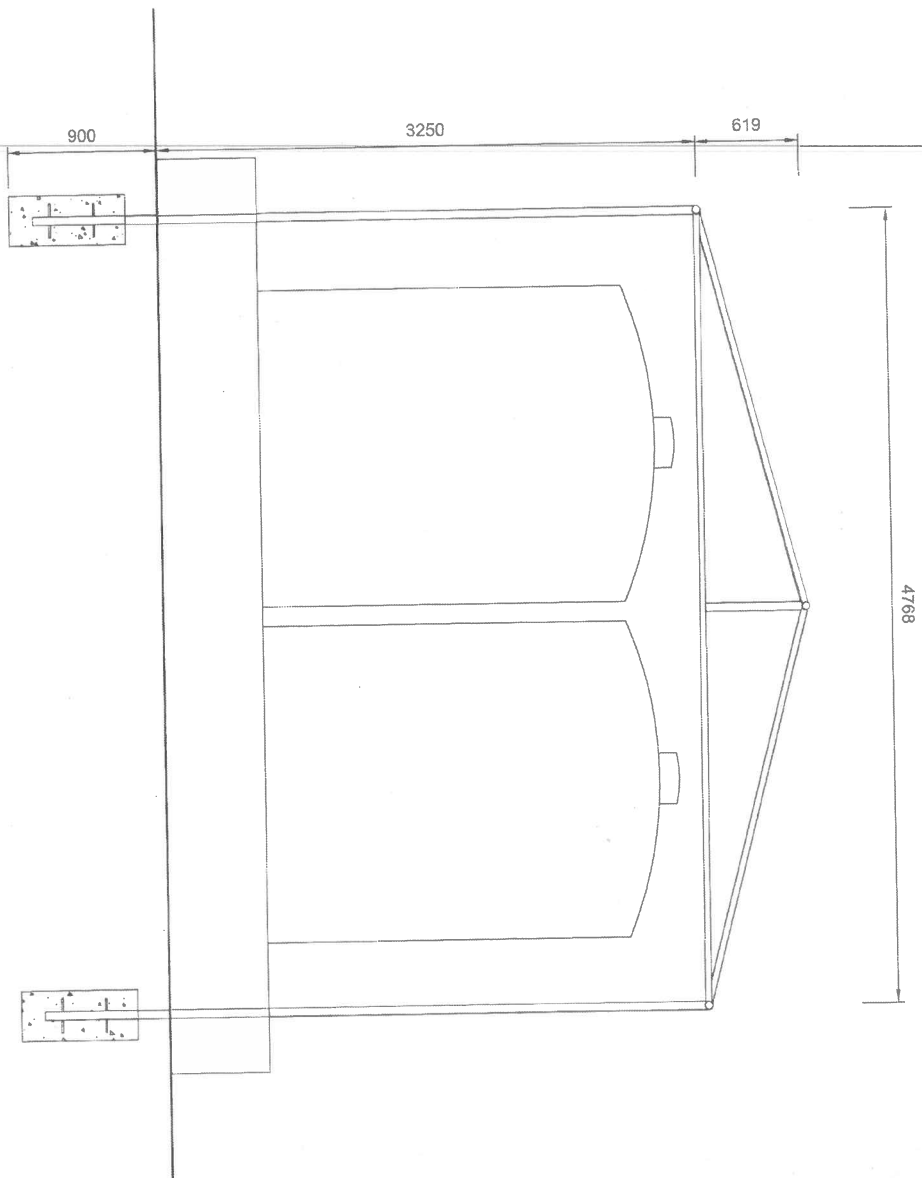

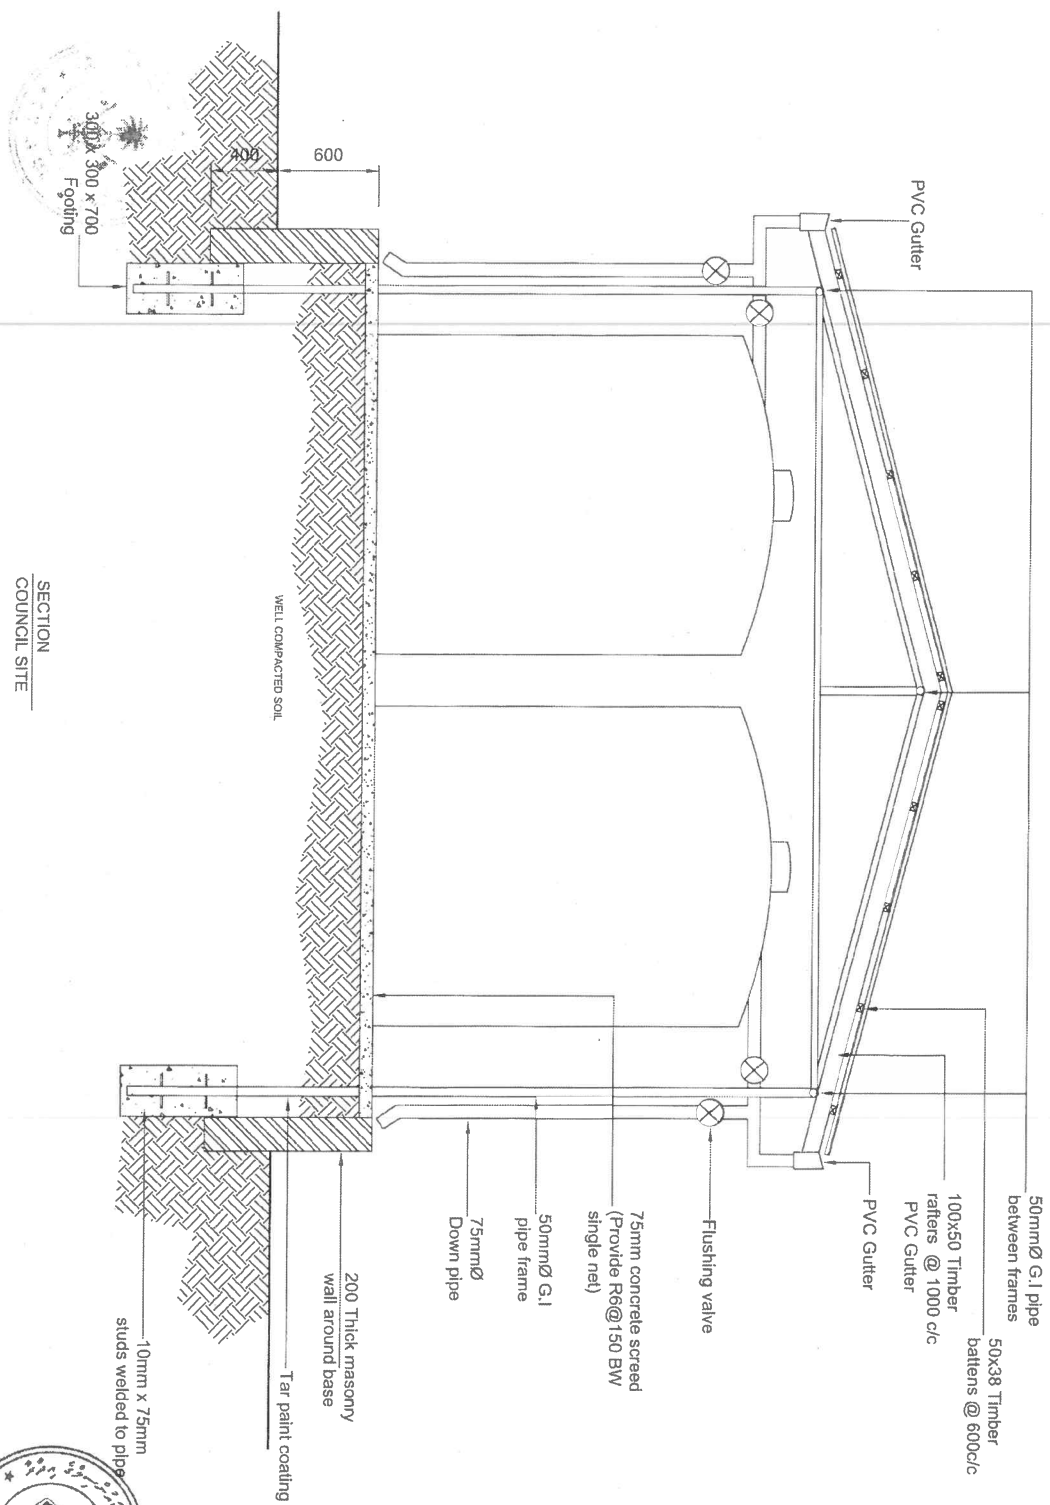


SECTION
COUNCIL SITE




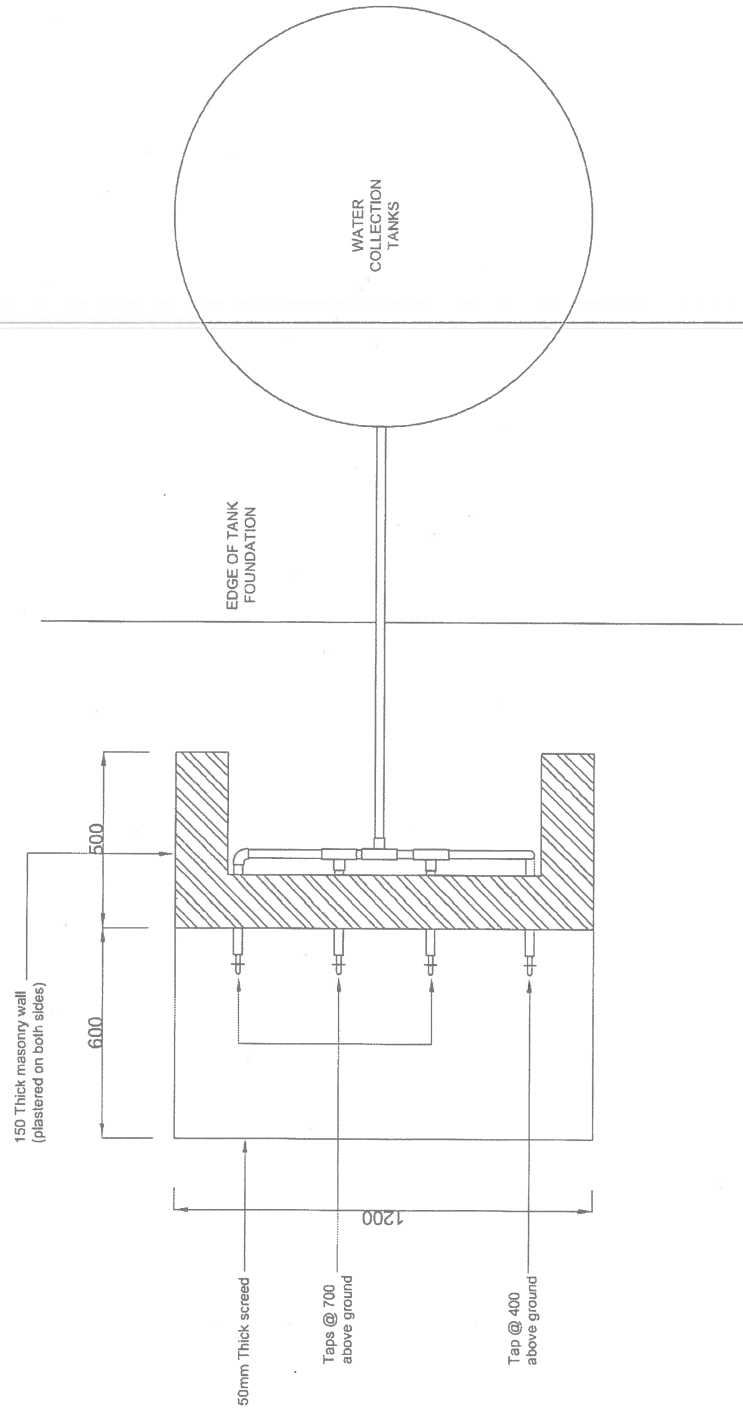


WATER DISTRIBUTION TAPPING STATION
PLAN

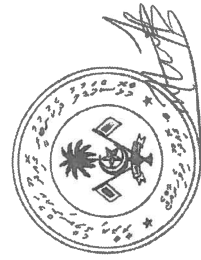


WATER DISTRIBUTION TAPPING STATION
SECTION

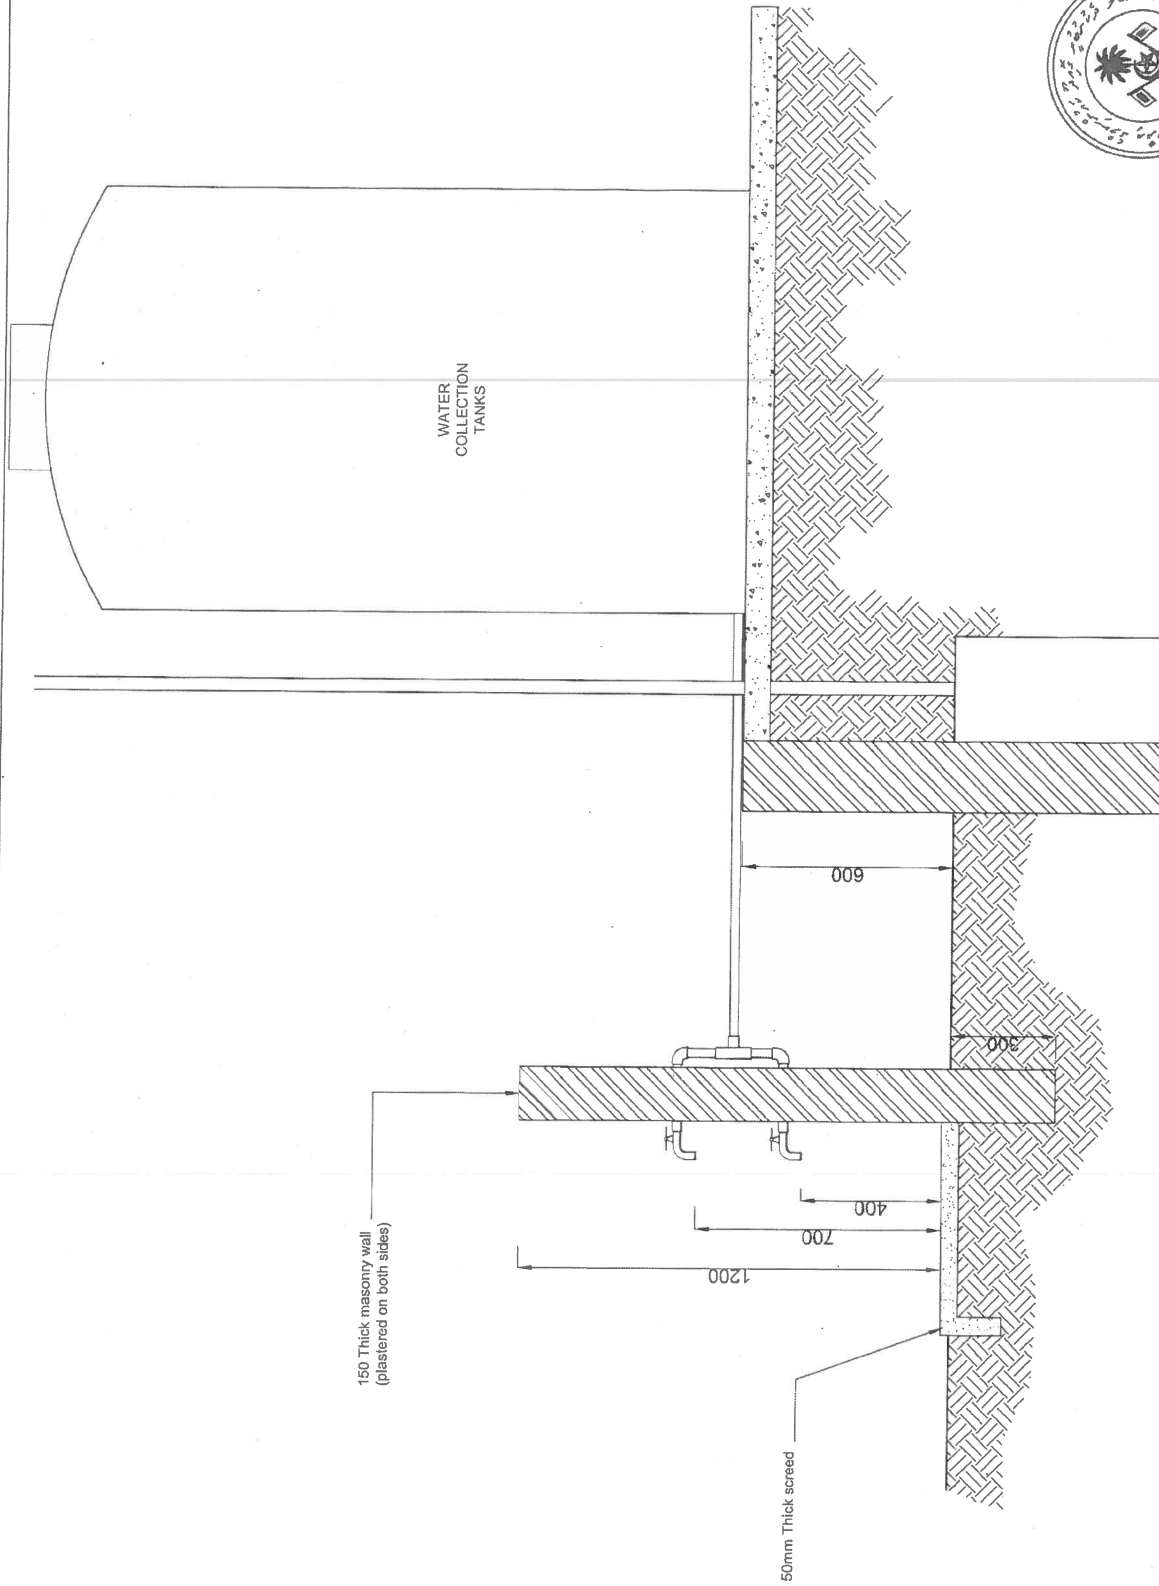

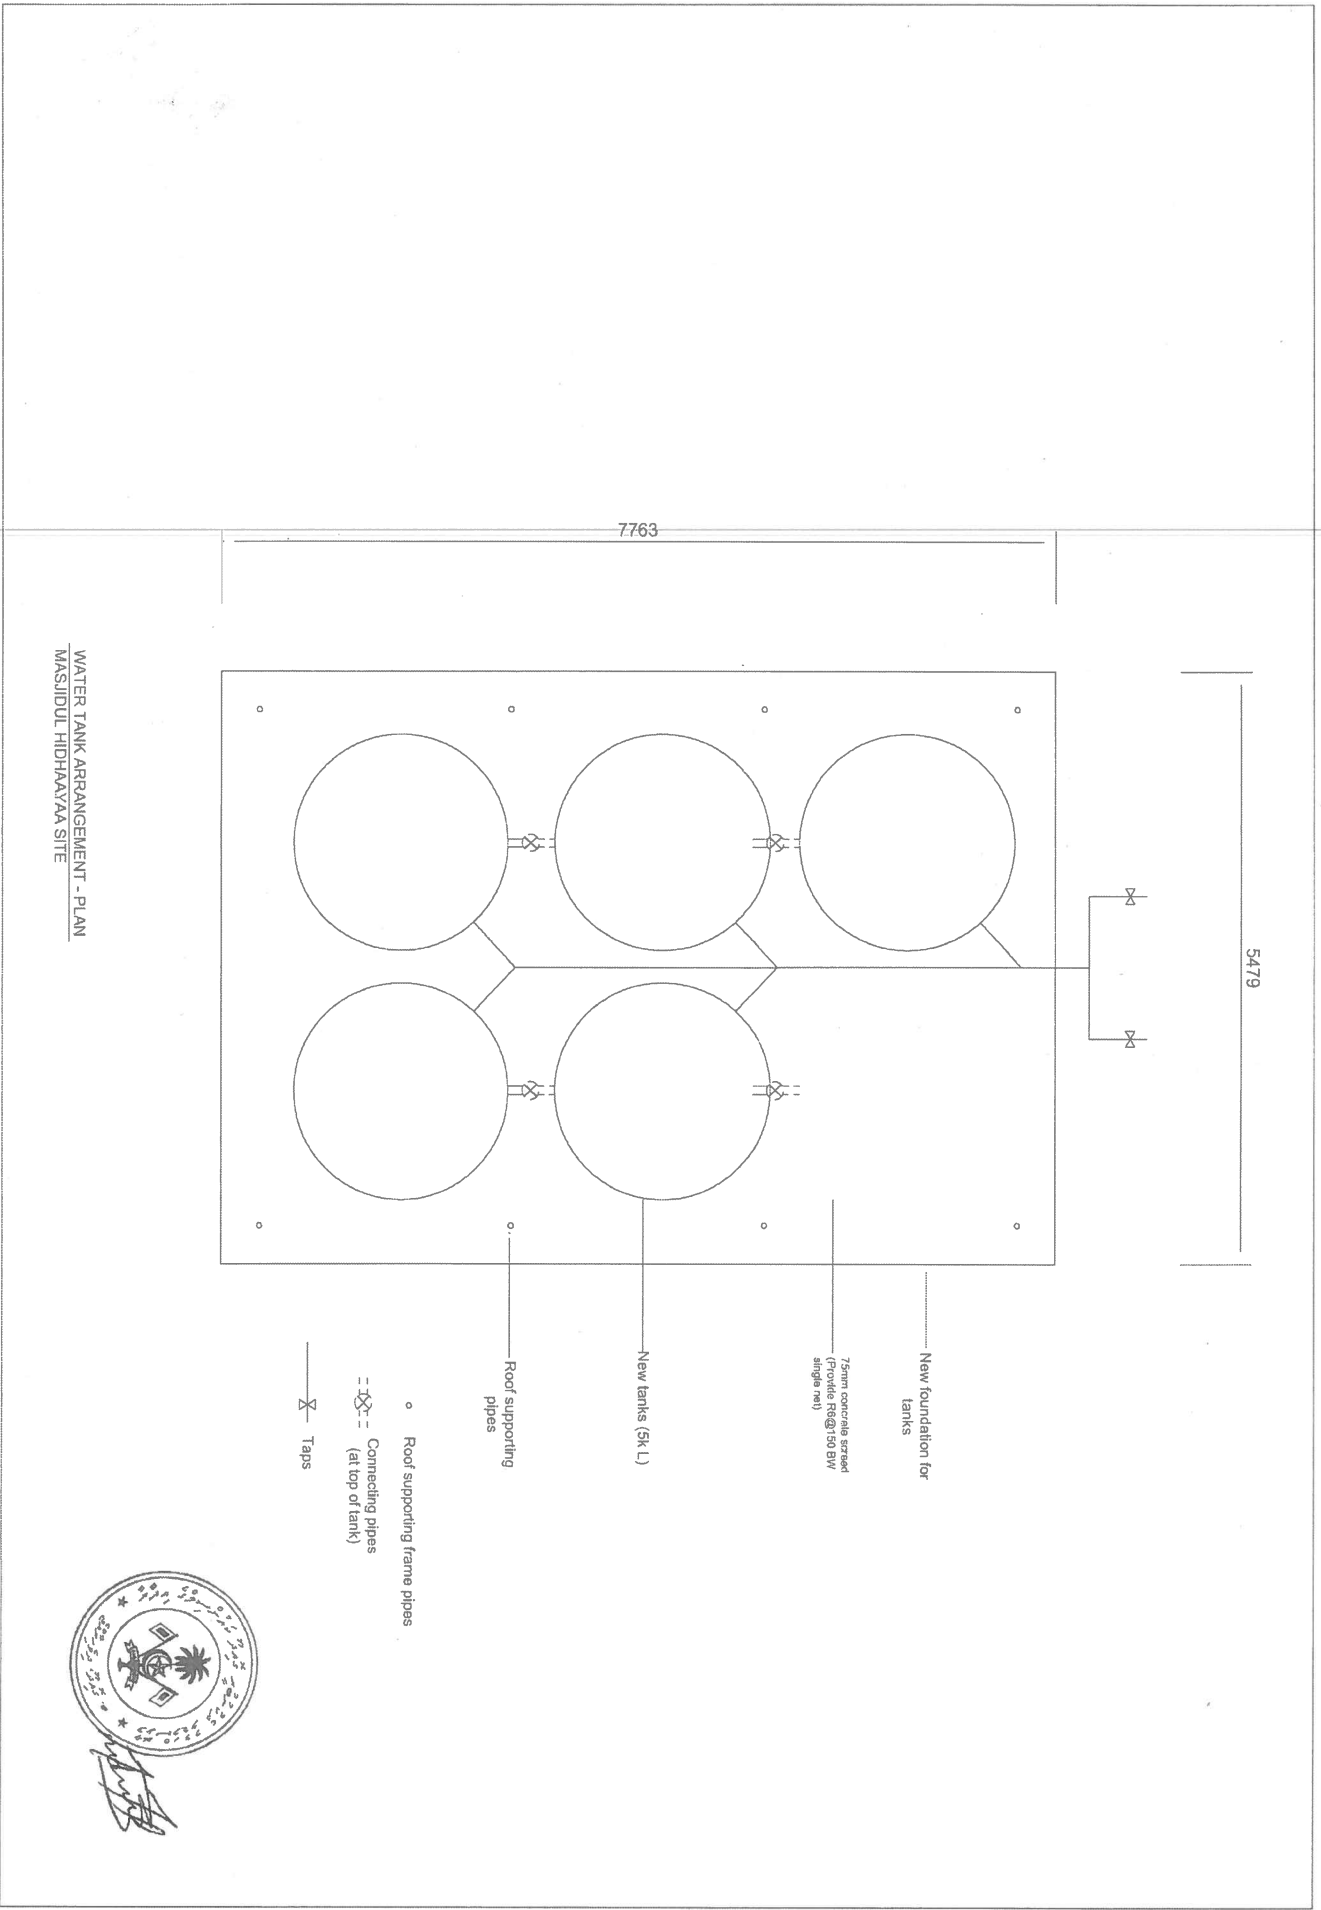


WATER TANK ARRANGEMENT - PLAN
MASJIDUL HIDHAYAA SITE



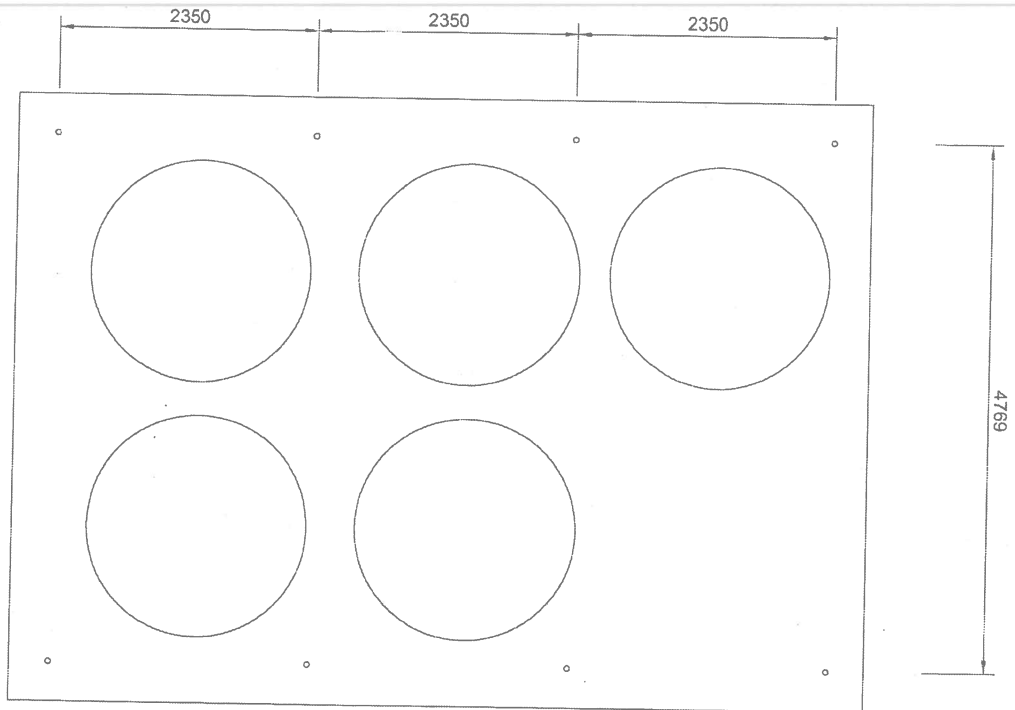

ROOF SUPPORTING PIPE ARRANGEMENT - PLAN
MASJIDUL HIDHAYA SITE



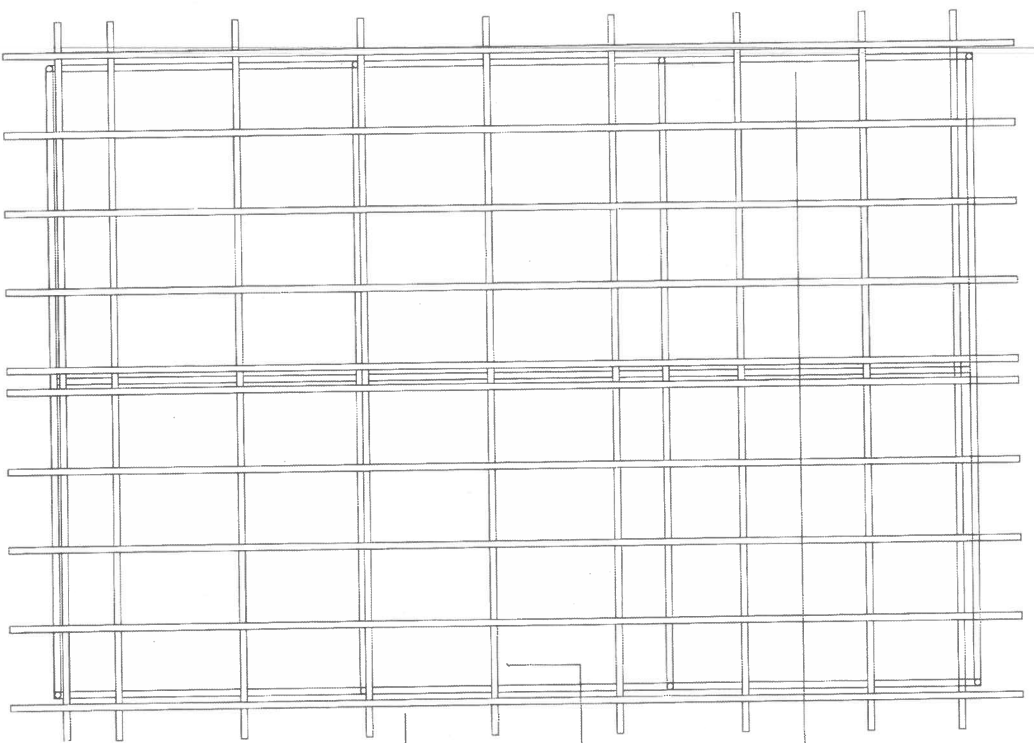

50mmØ G.I pipe
between frames


100x50 Timber
rafters @ 1000 c/c

50x38 Timber
battens @ 600 c/c

ROOF FRAMING PLAN
MASJIDUL HIDHAAYAA SITE



5480

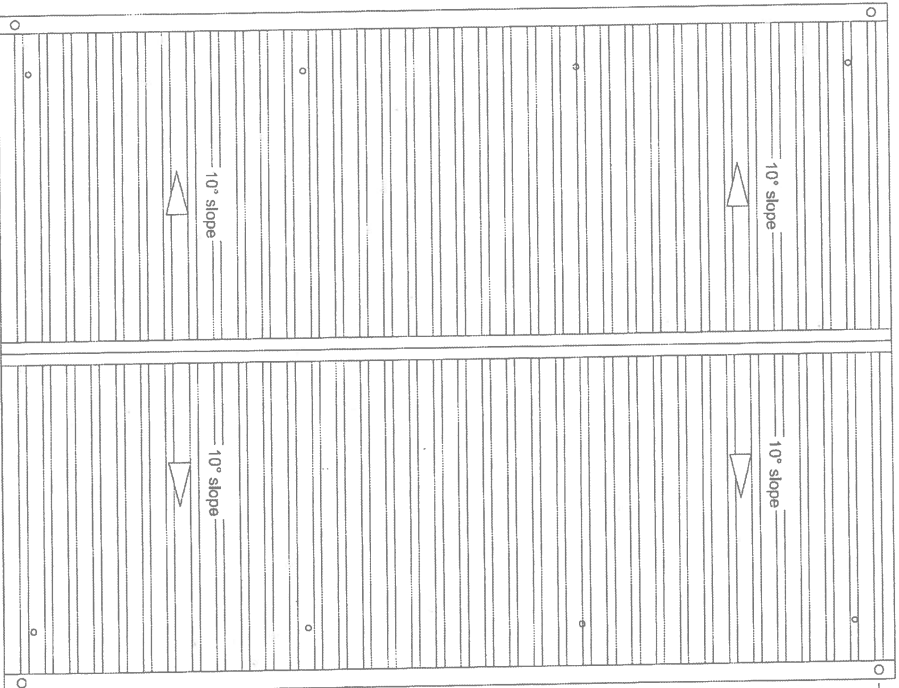

DOWN PIPES


PVC GUTTER


ROOF PLAN OVER WATER TANKS
MASJIDUL HIDHAAYAA SITE



ROOF SUPPORTING FRAME DETAIL
MASJIDUL HIDHAAYAA SITE


- 50mmØ G.I pipe frames
- All welds are 5mm fillet welds

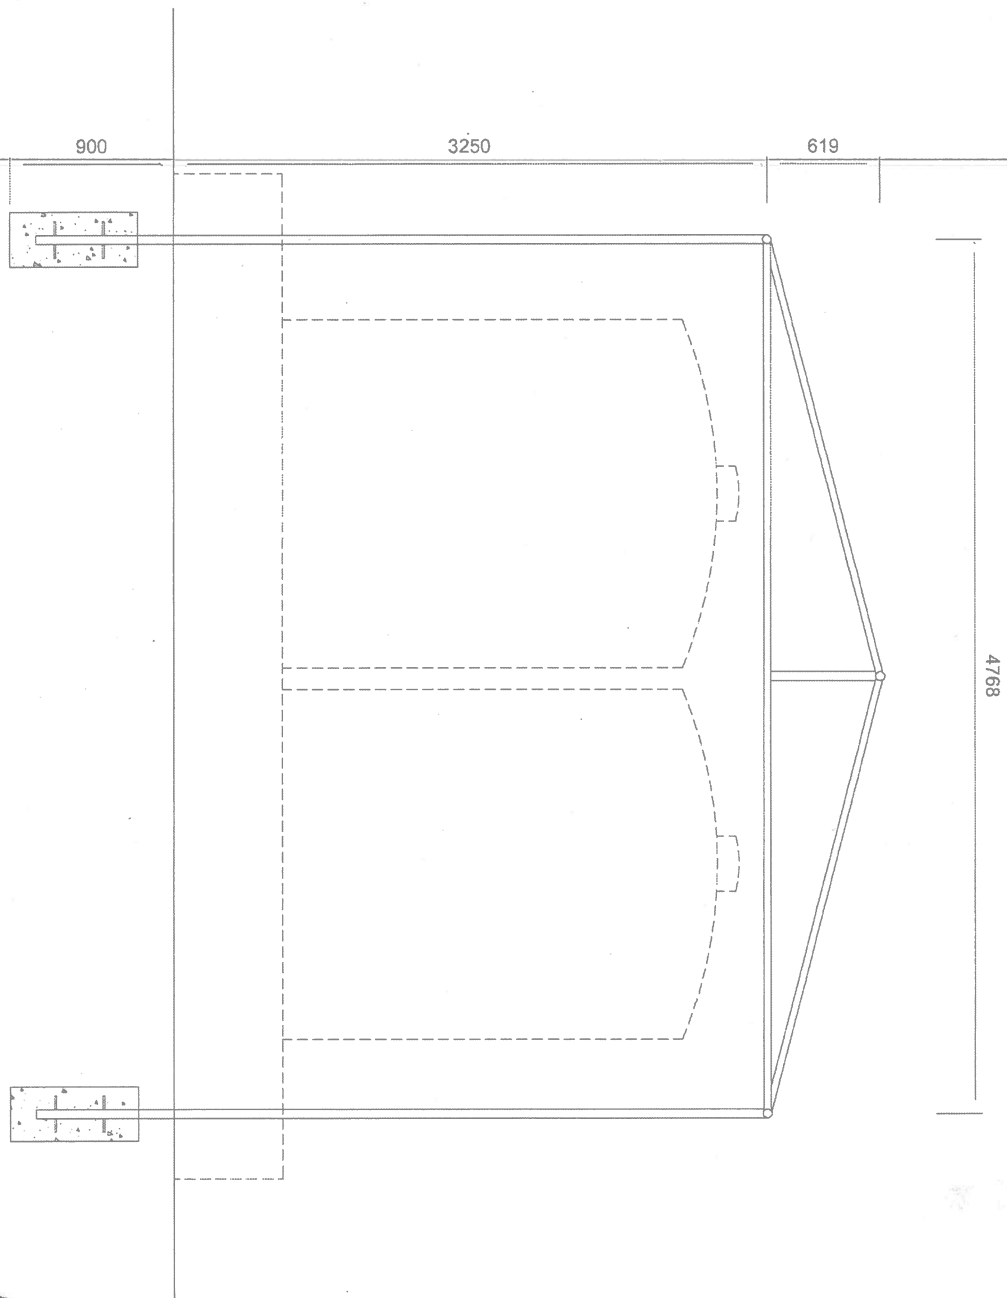


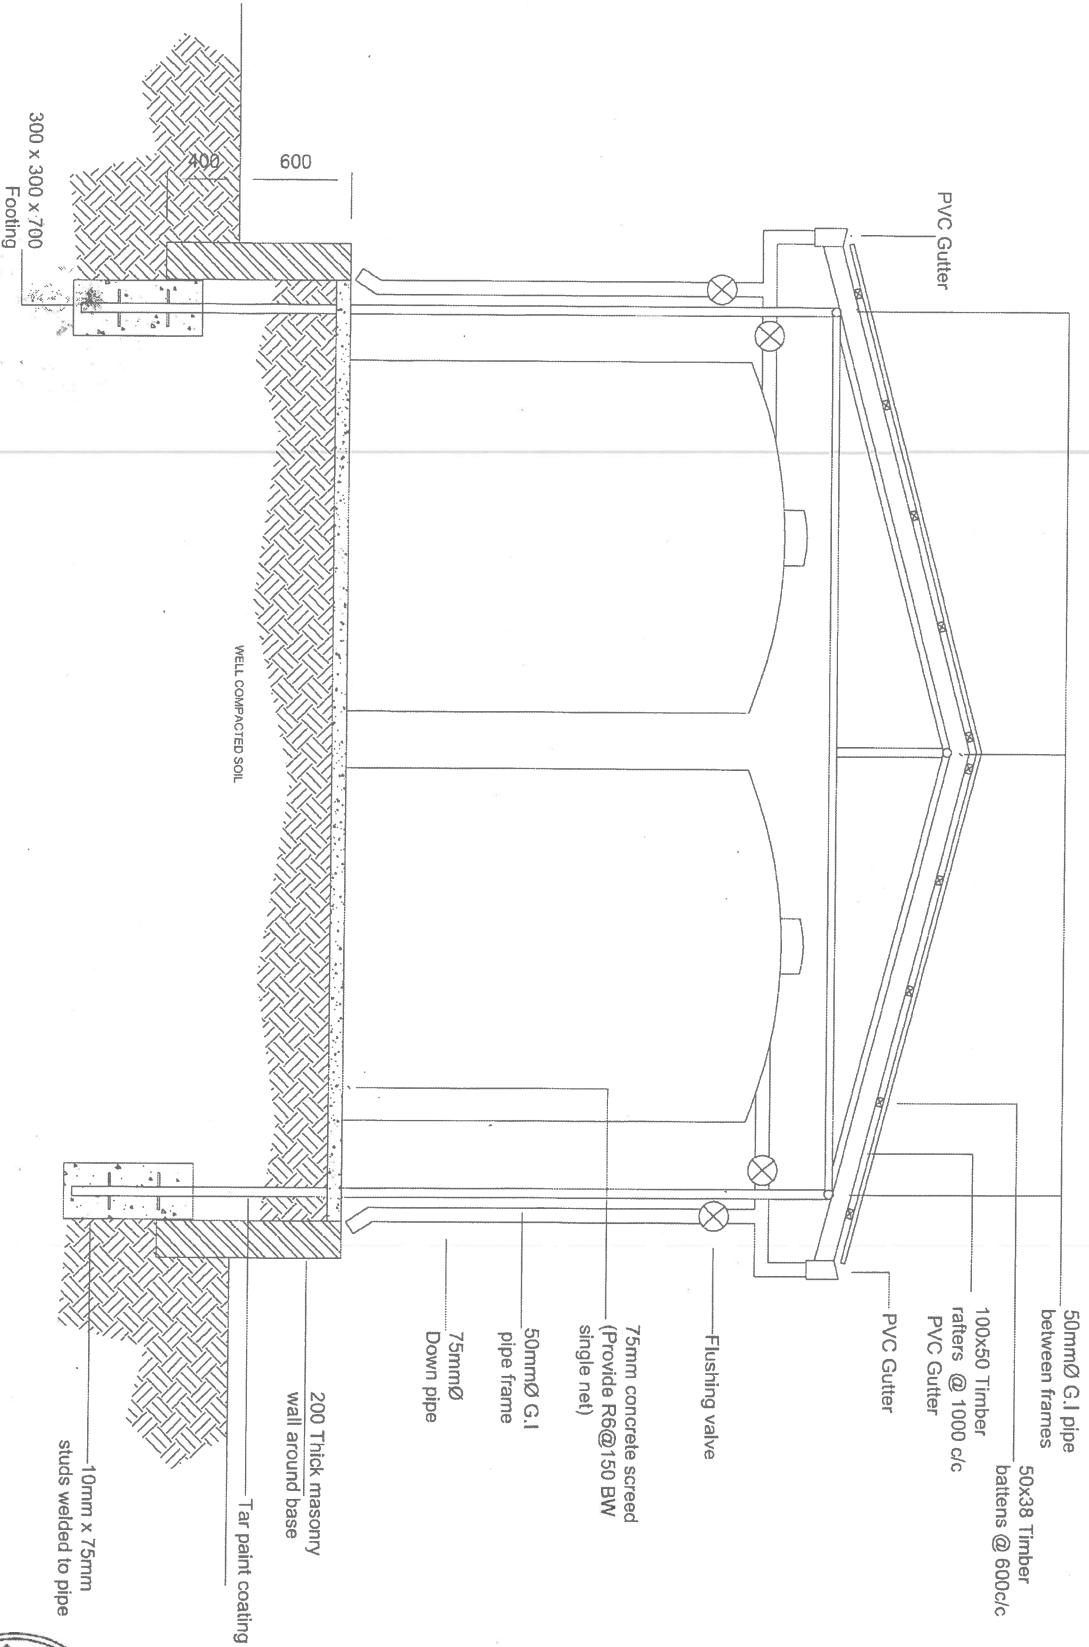


SECTION
MASJIDUL HIDHAAYAA SITE



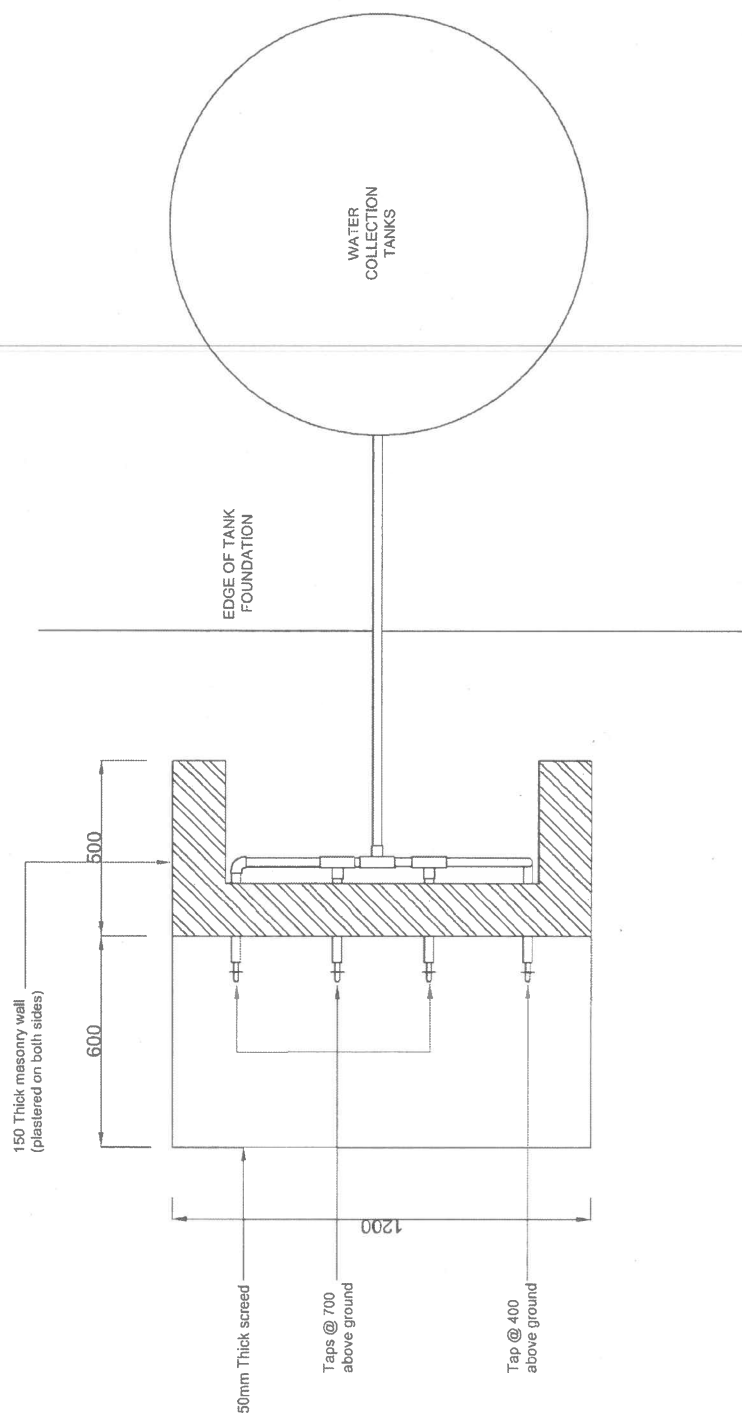

WATER DISTRIBUTION TAPPING STATION
PLAN

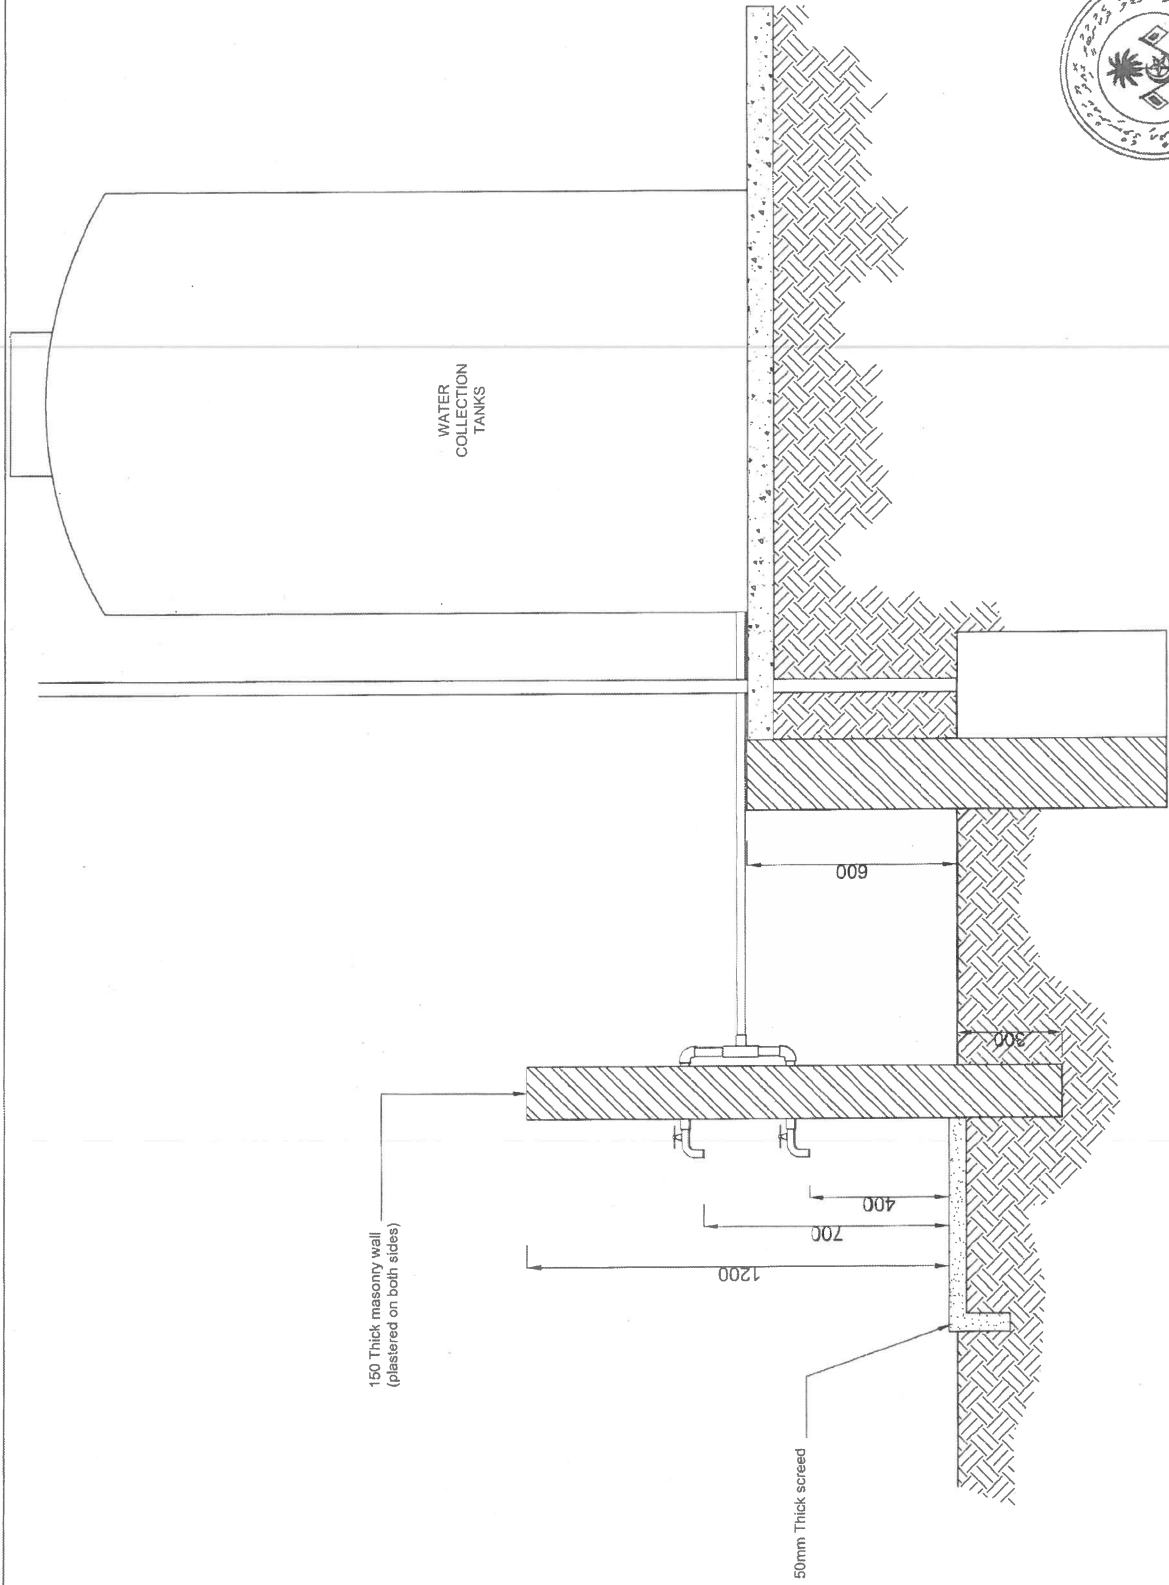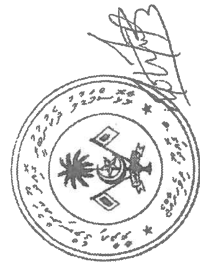

WATER DISTRIBUTION TAPPING STATION
SECTION

