






CHD PUBLIC COMPANY LIMITED
47/1-15 Soi Nuekhuai-56
Bangkok 10230 Thailand


project	SPACEINSPIRIUM
client	สำนักงานพัฒนาเทคโนโลยีอวกาศ และภูมิสารสนเทศ (องค์การมหาชน)
location	อุทยานรังสรรค์นวัตกรรมอวกาศ อ.ศรีราชา จ.ชลบุรี
area	2140 square meter
interior designer	
structural engineer	
mechanical engineer	
technical drawn	
project architect	
original version drawn date	
revision no	
revised version drawn date	
important remarks	QUALITIES: the accuracy of dimensions noted from the drawings is not guaranteed. Client must be S.O. any discrepancy or error in the drawings. All dimensions shall be in accordance with the drawings. REVISIONS: All revisions of the specification must be made in consultation with Specification Manager.
approve	
divisio	
drawing title	1st FLOOR SOFTWARE & HARDWARE PLAN
sheet no	ID-25
scale	1:200
date	24/09/2015

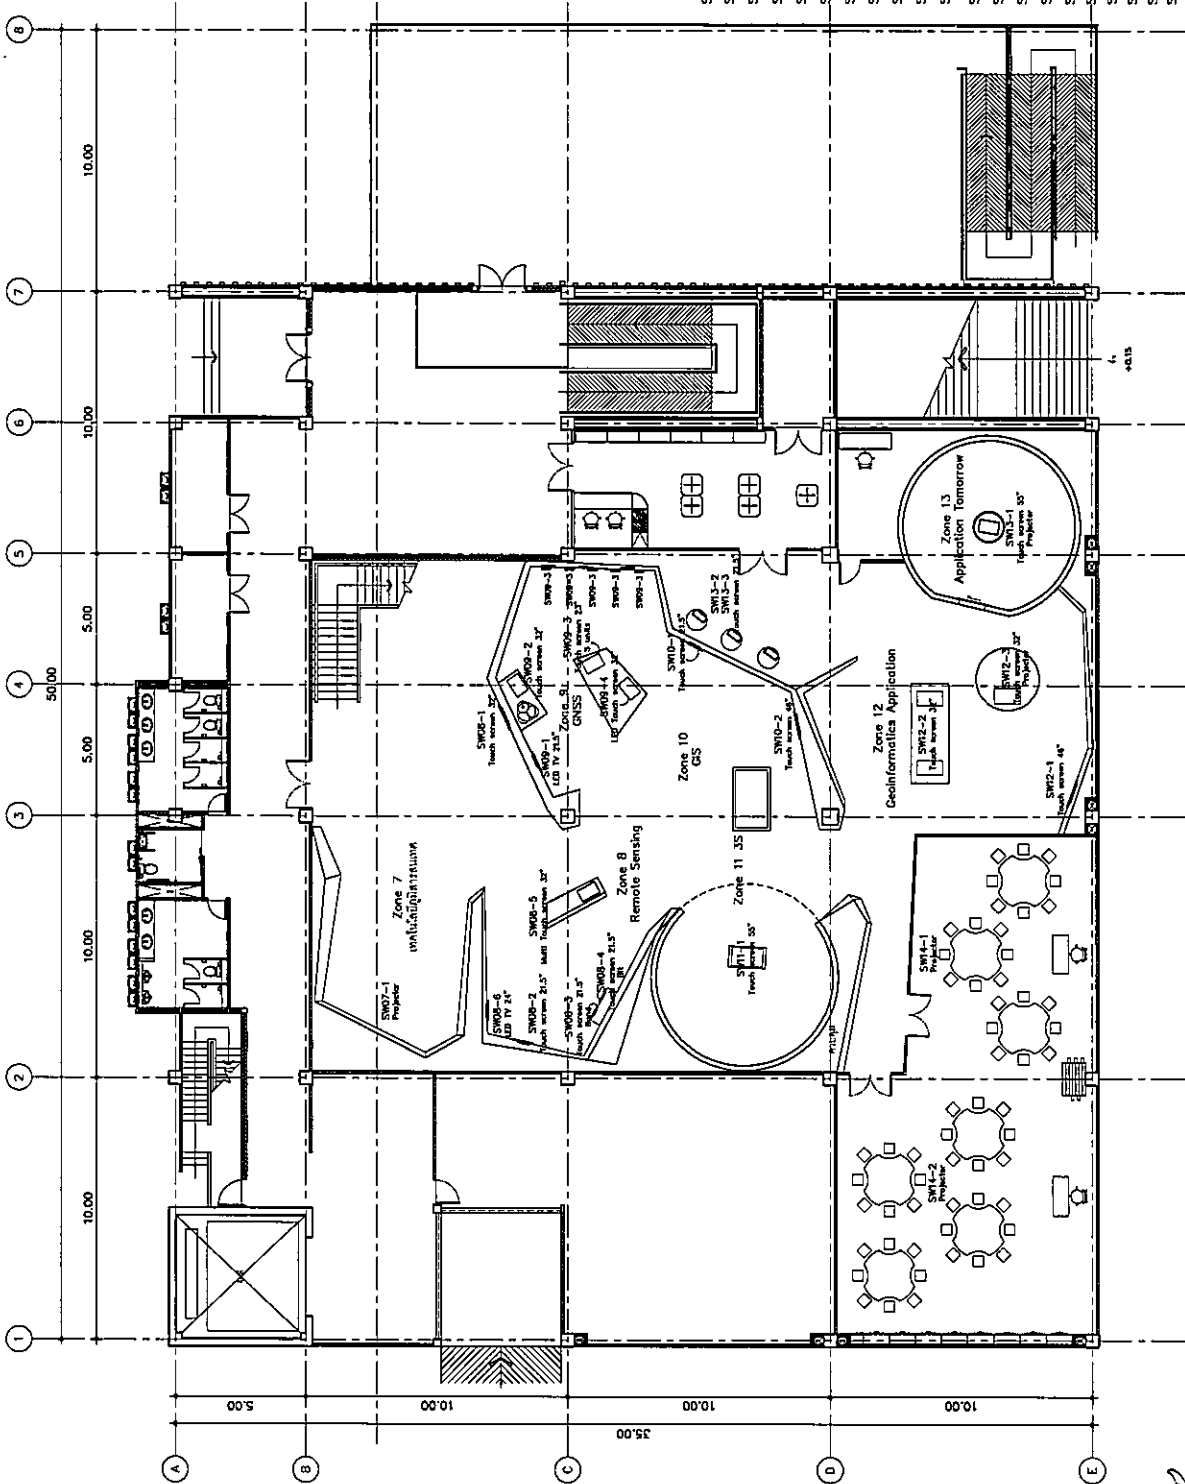


18 1st FLOOR SOFTWARE & HARDWARE PLAN
ID-25 SCALE 1:200

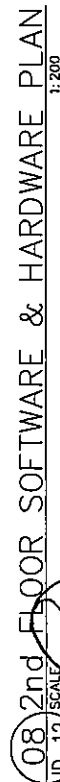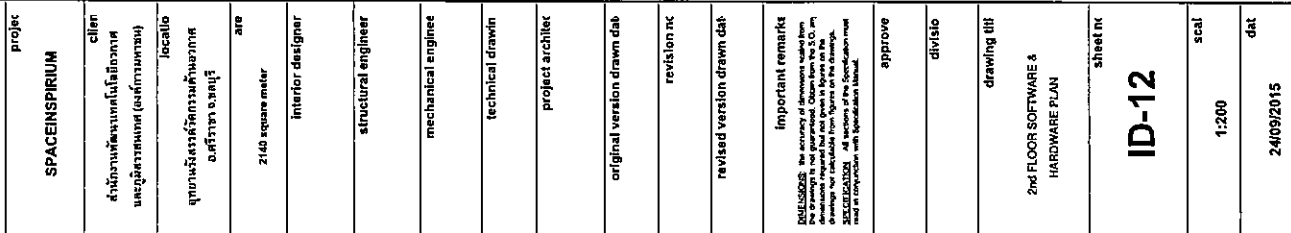

1:200

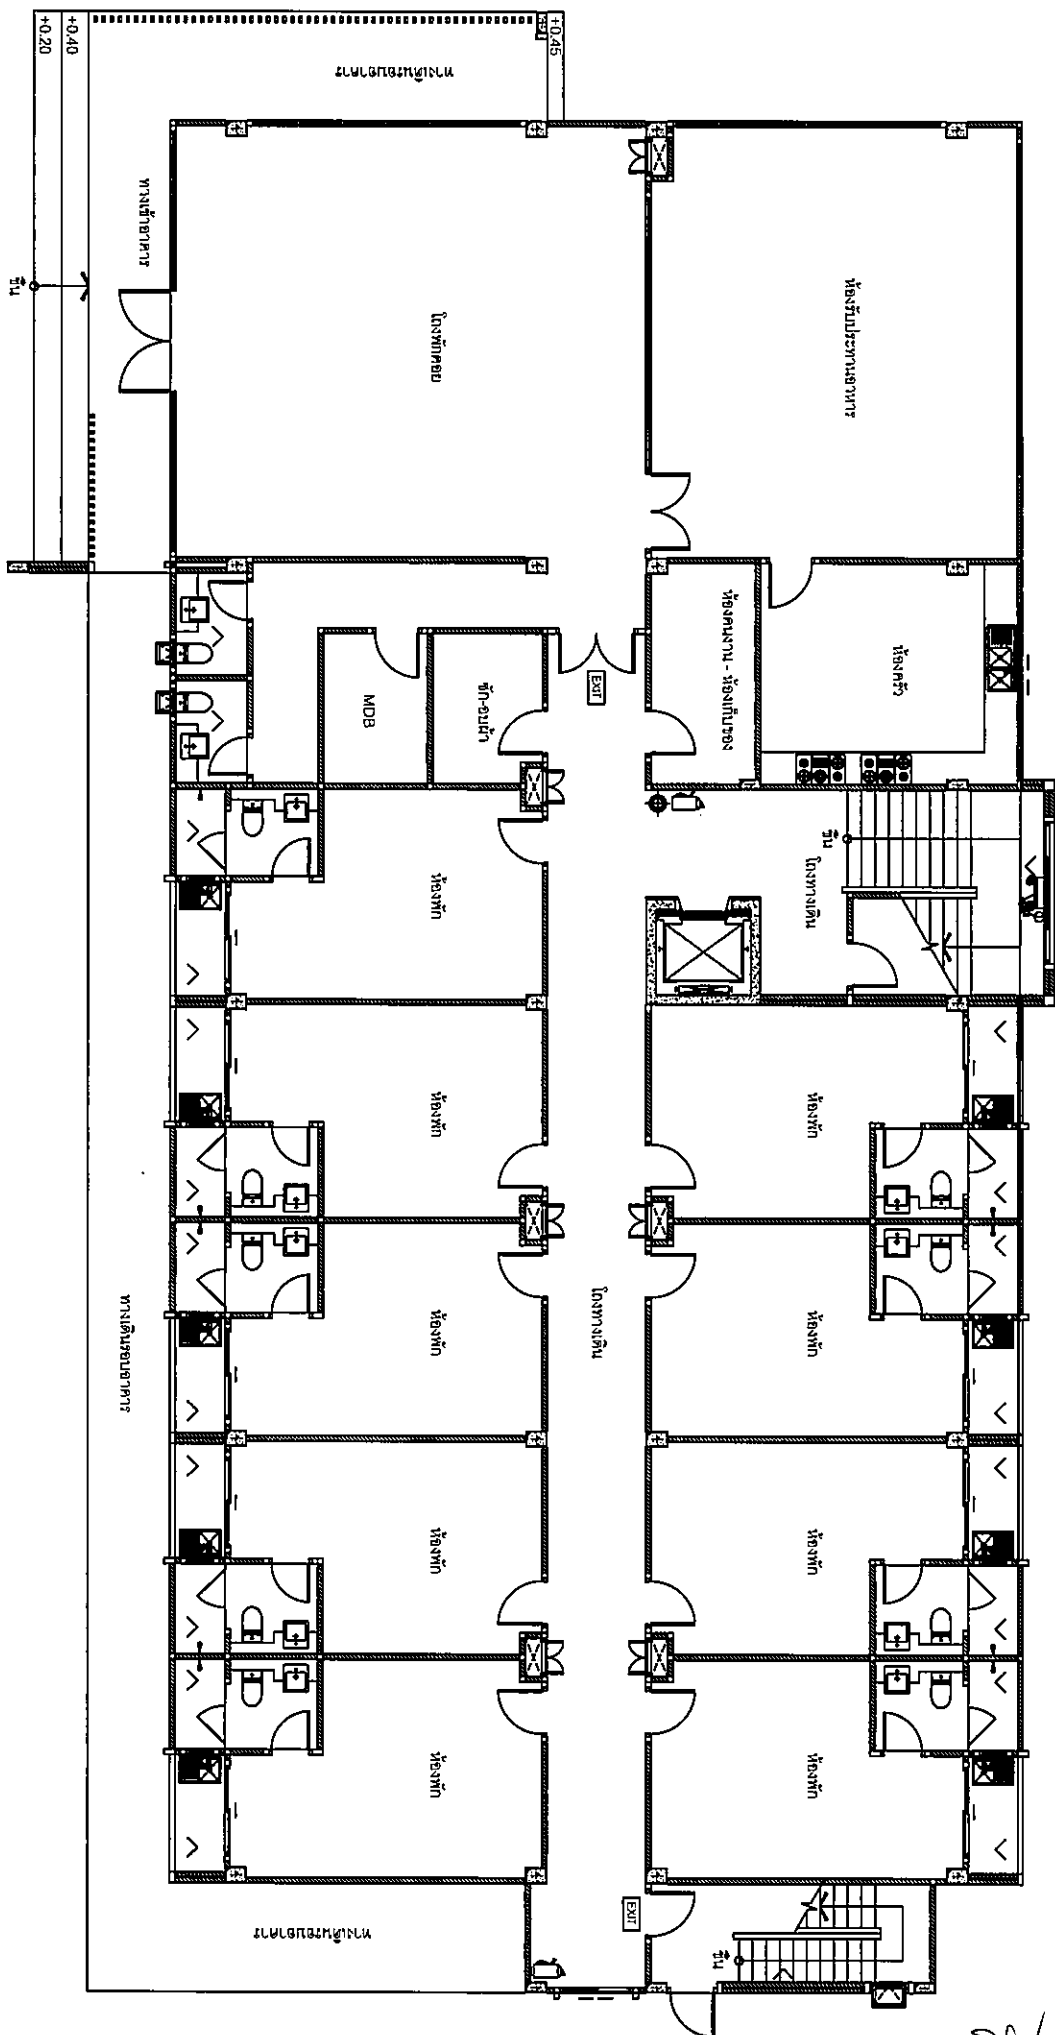

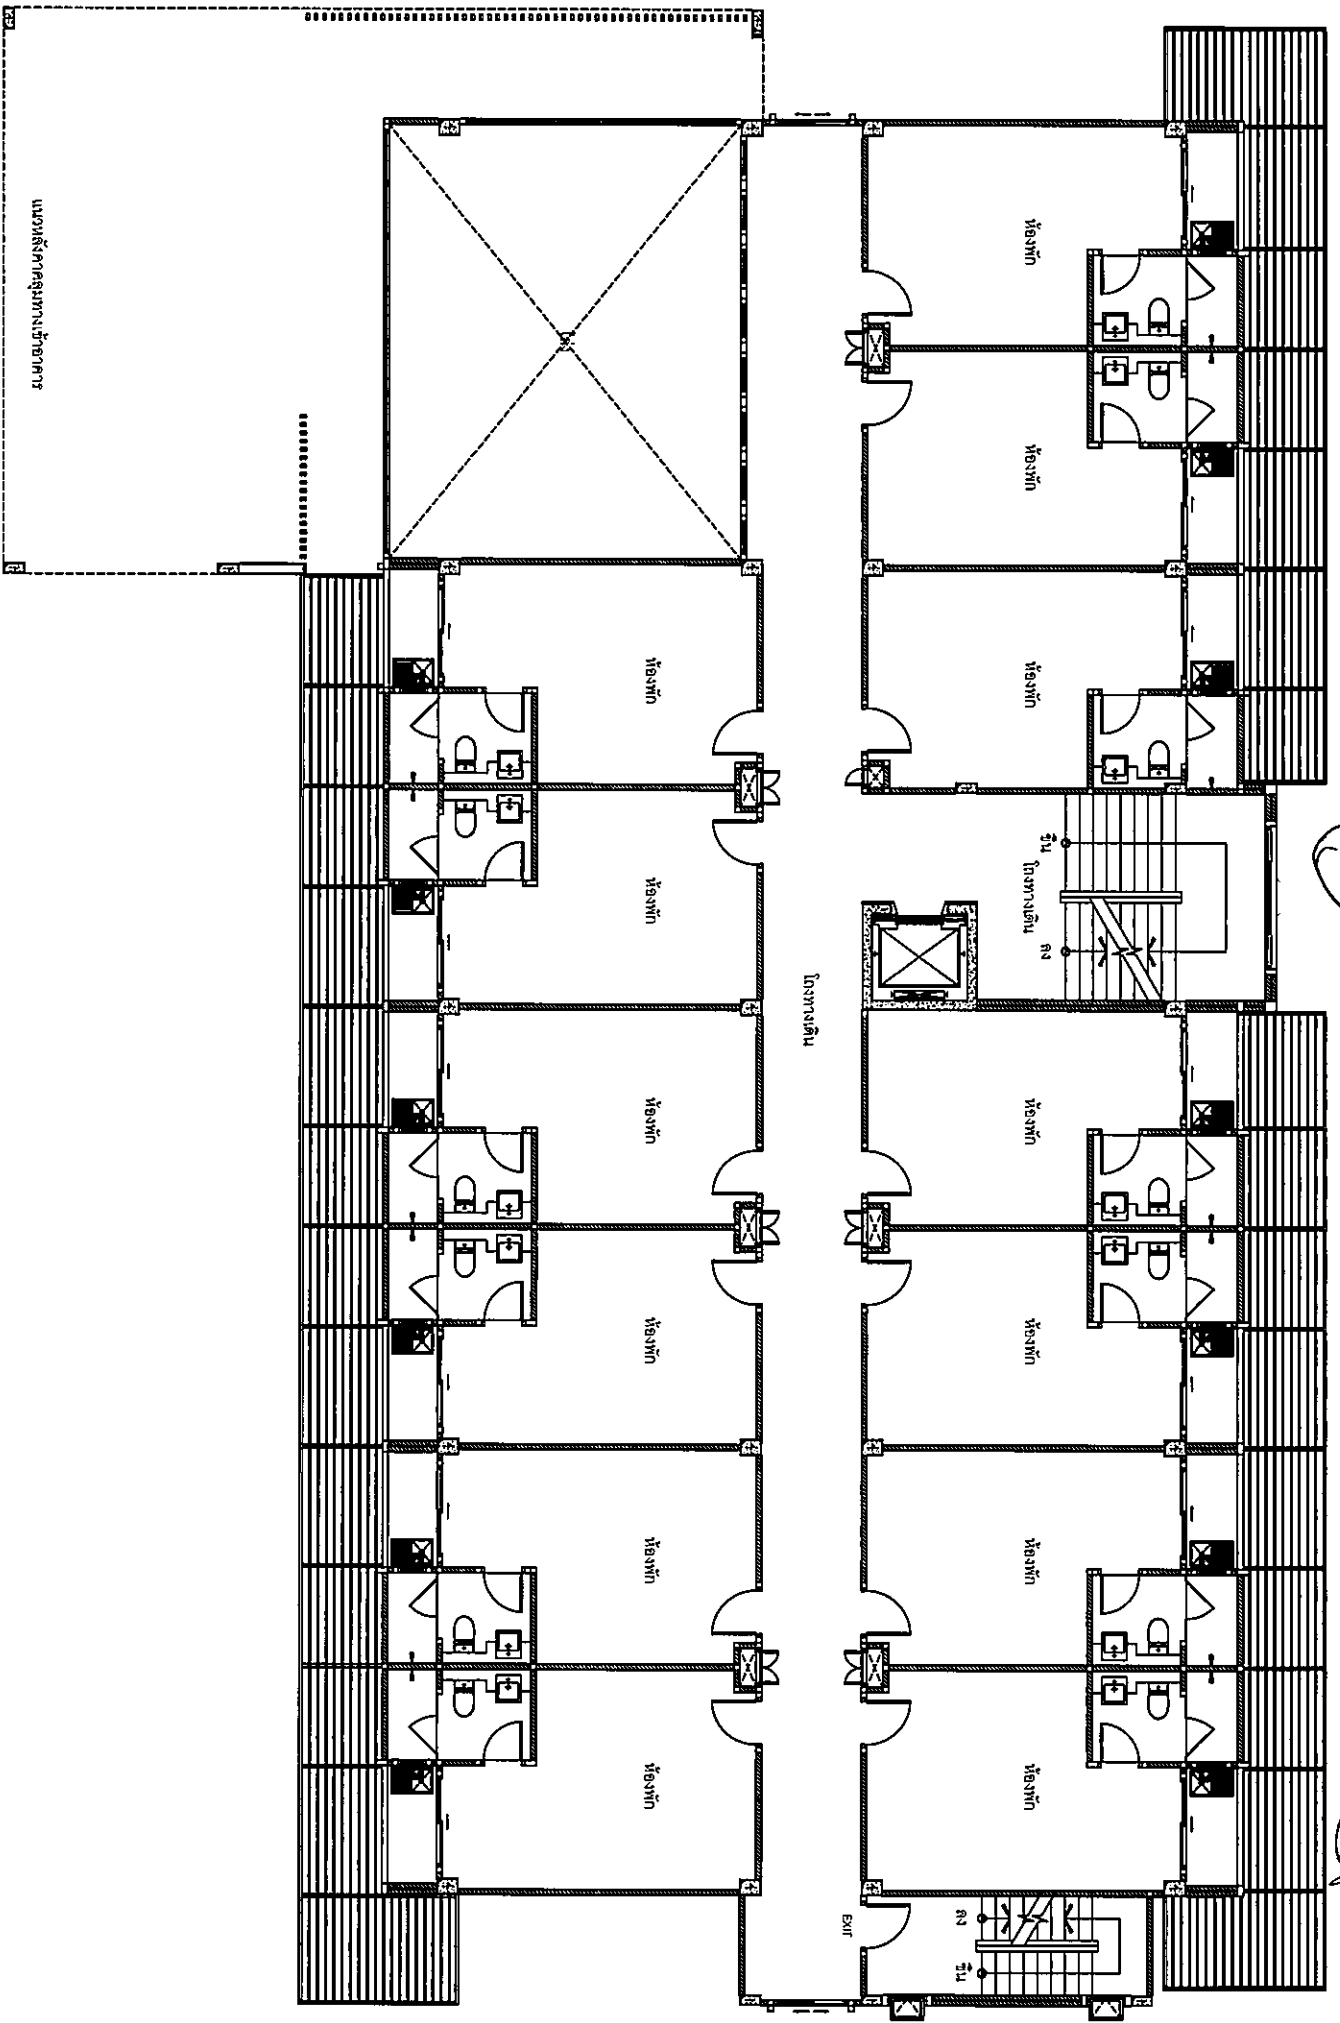


Handwritten mark or signature.

Handwritten mark or signature.

Handwritten mark or signature.

Handwritten mark or signature.

Handwritten mark or signature.

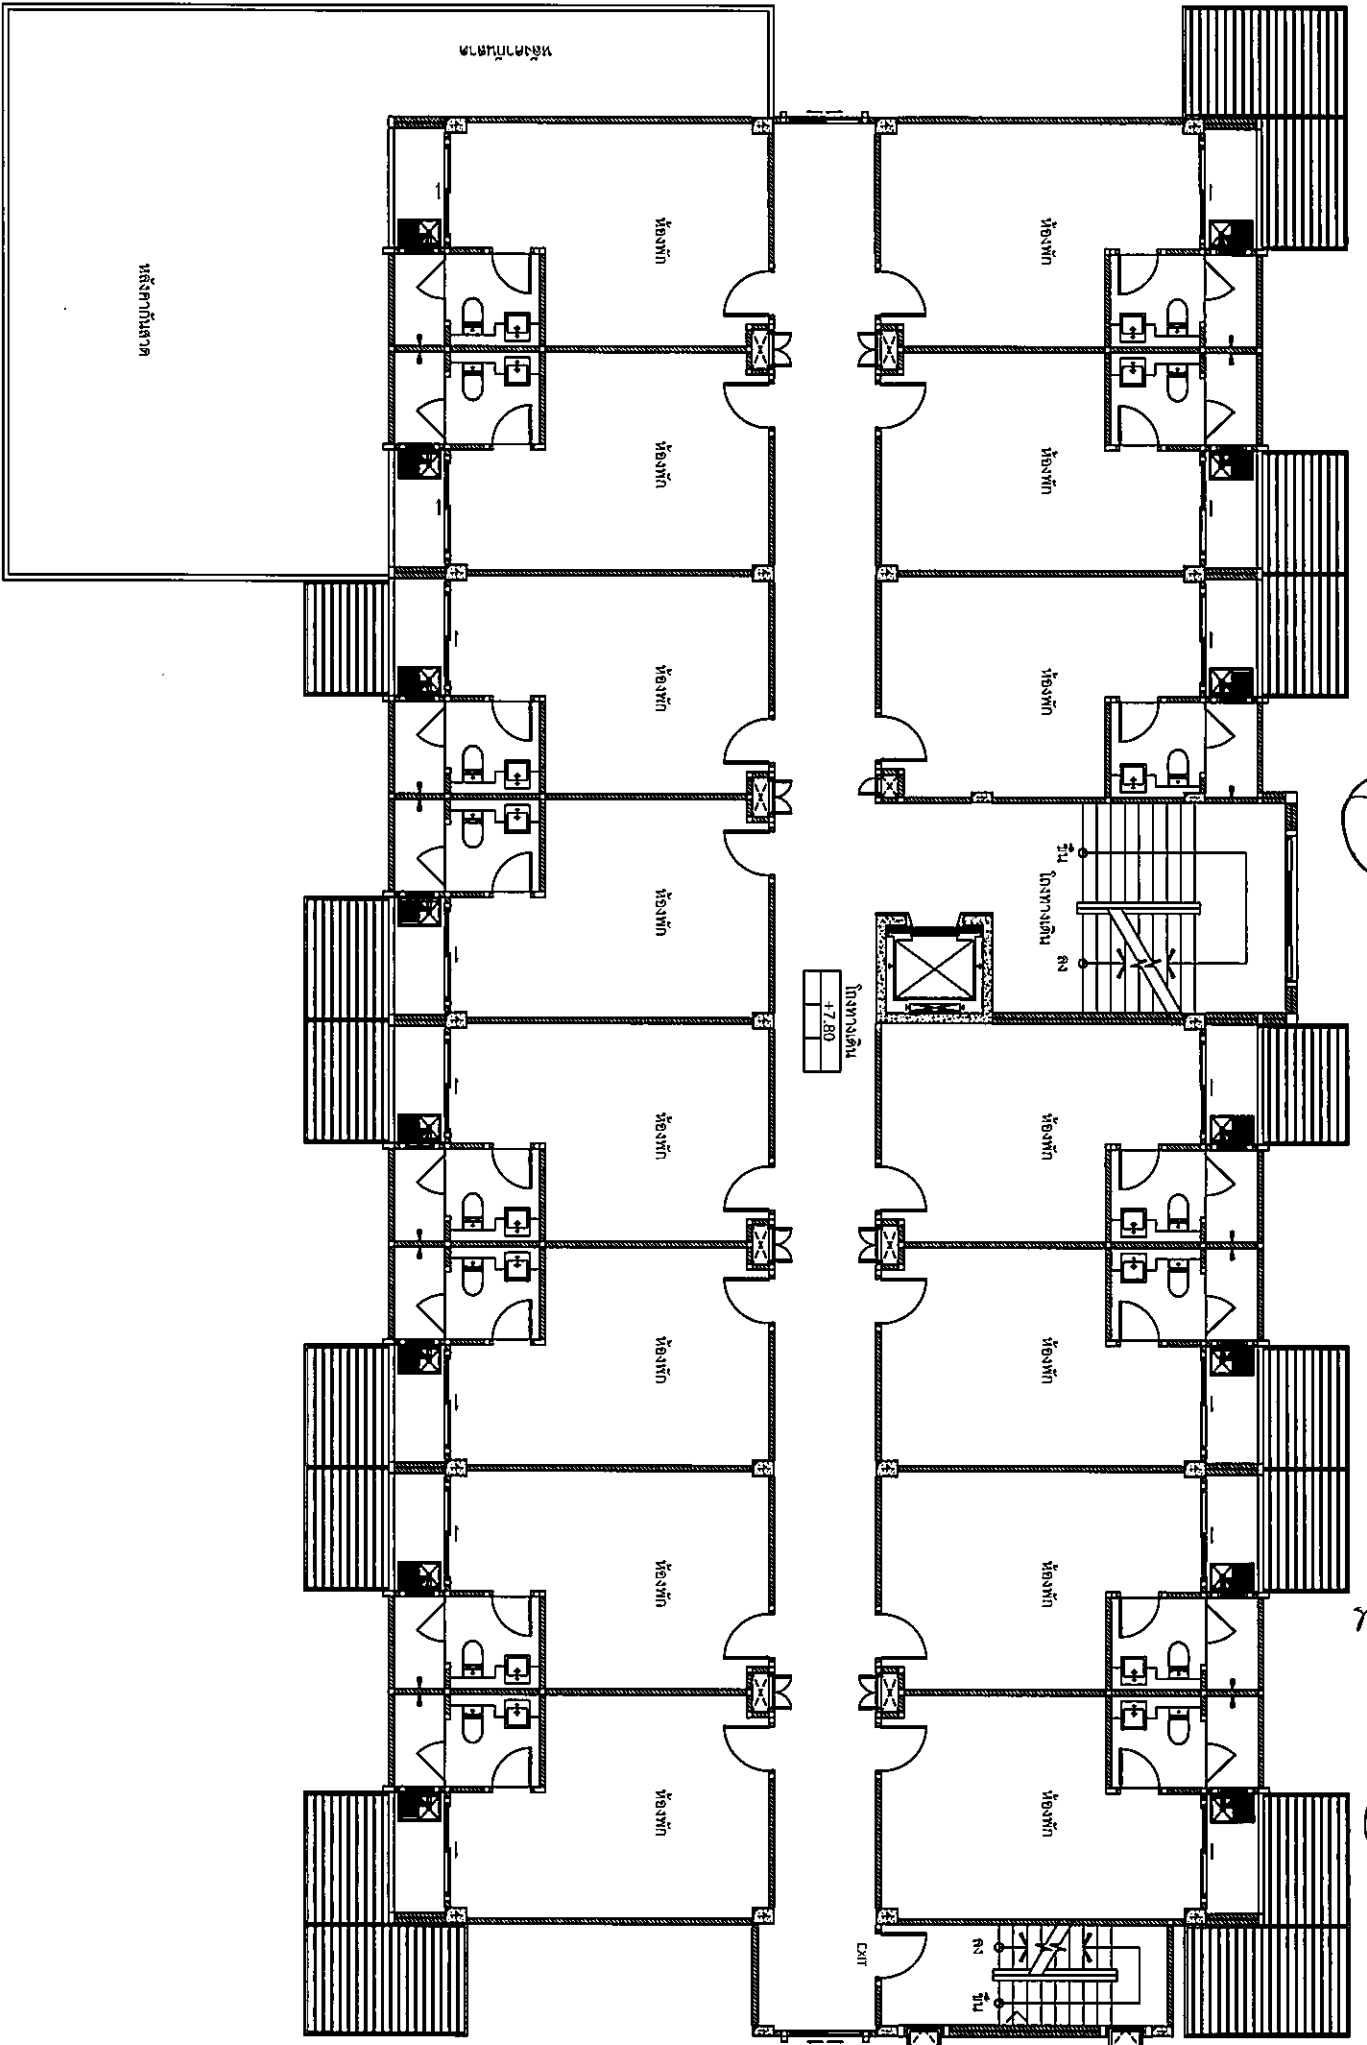


Handwritten mark, possibly a signature or initials.

Handwritten mark, possibly a signature or initials.

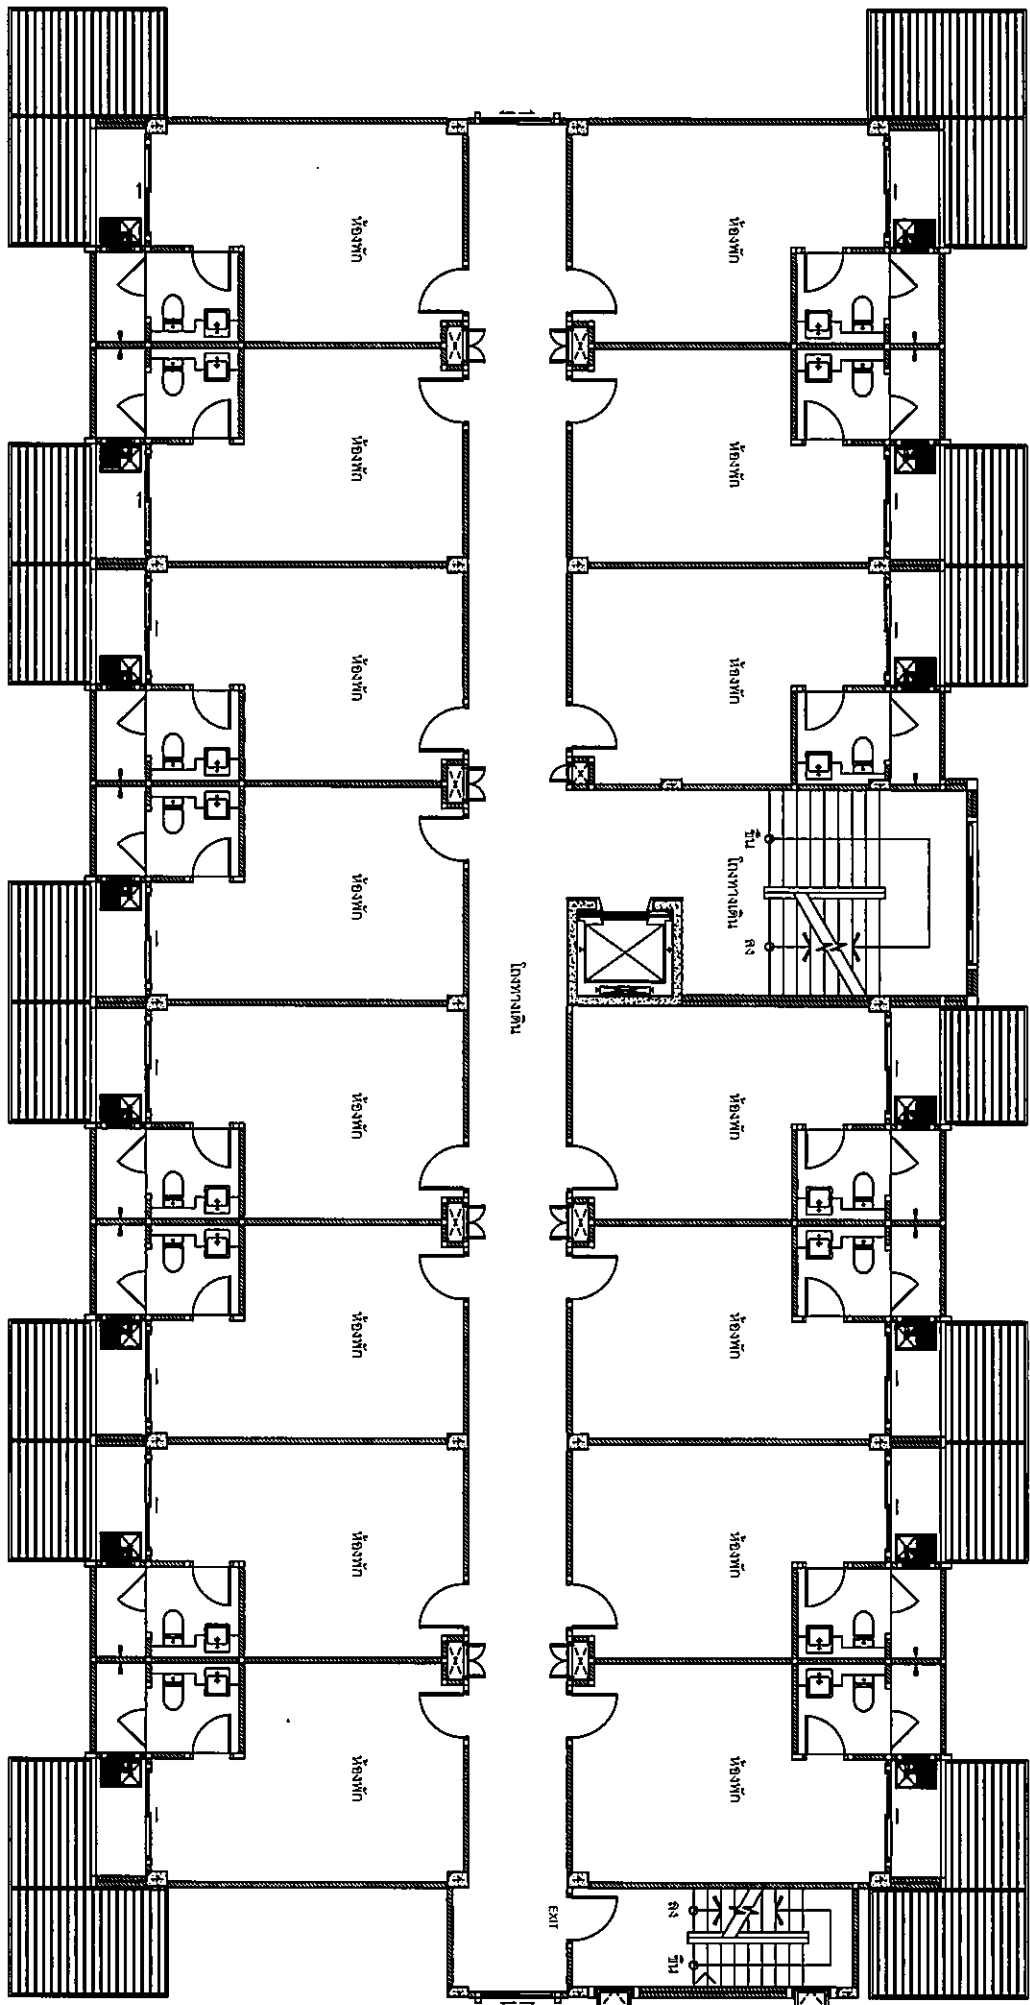

Handwritten signature or mark.


Handwritten signature or mark.

Handwritten signature or mark.

Handwritten mark.

Handwritten signature or mark.

Handwritten arrow pointing downwards.

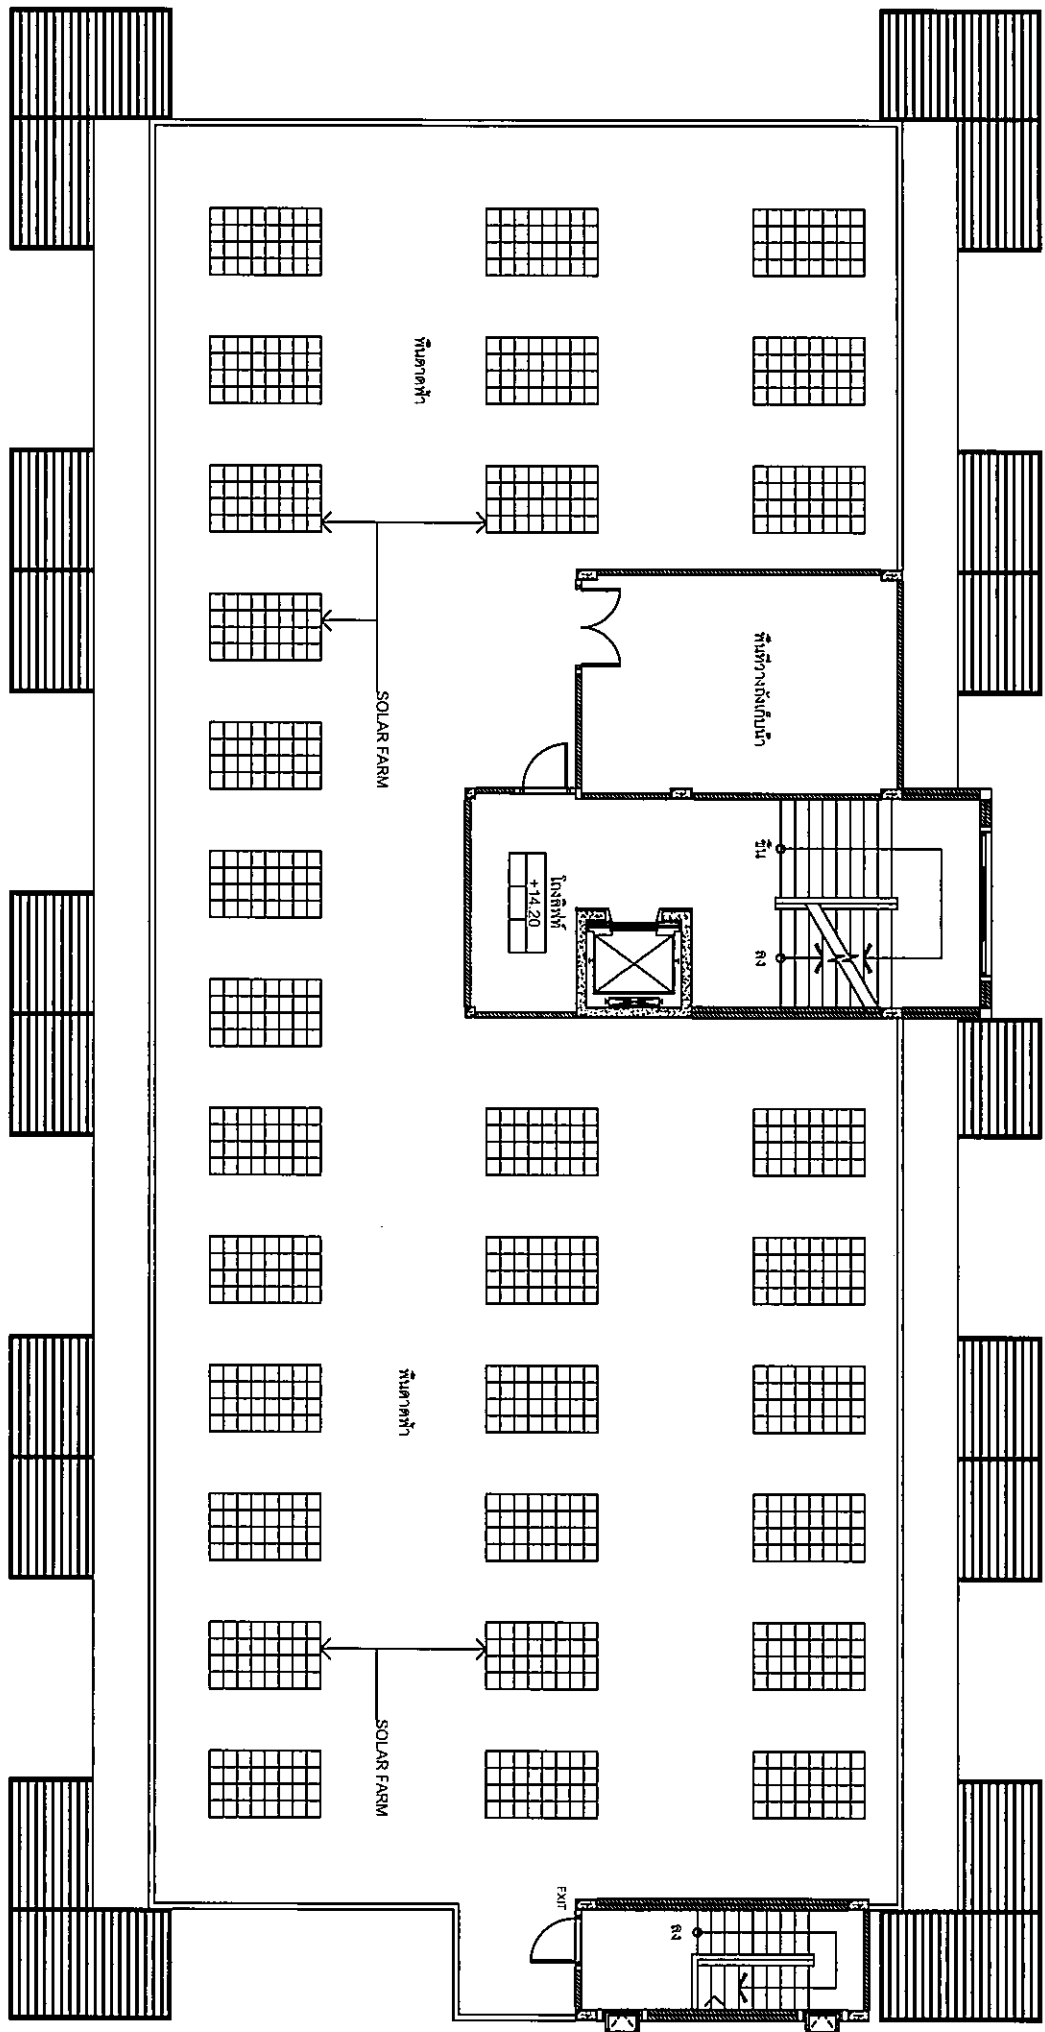


Handwritten mark resembling a circle with a vertical line through it.

Handwritten mark resembling a stylized "J" or "L" with a horizontal line.

Handwritten mark resembling a stylized "S" or "Z" with a horizontal line.

Handwritten marks including a stylized signature and a downward-pointing arrow.

ผังพื้นที่ปฏิบัติงานสำนักงานพัฒนาเทคโนโลยีอวกาศและภูมิสารสนเทศ ชั้น 6

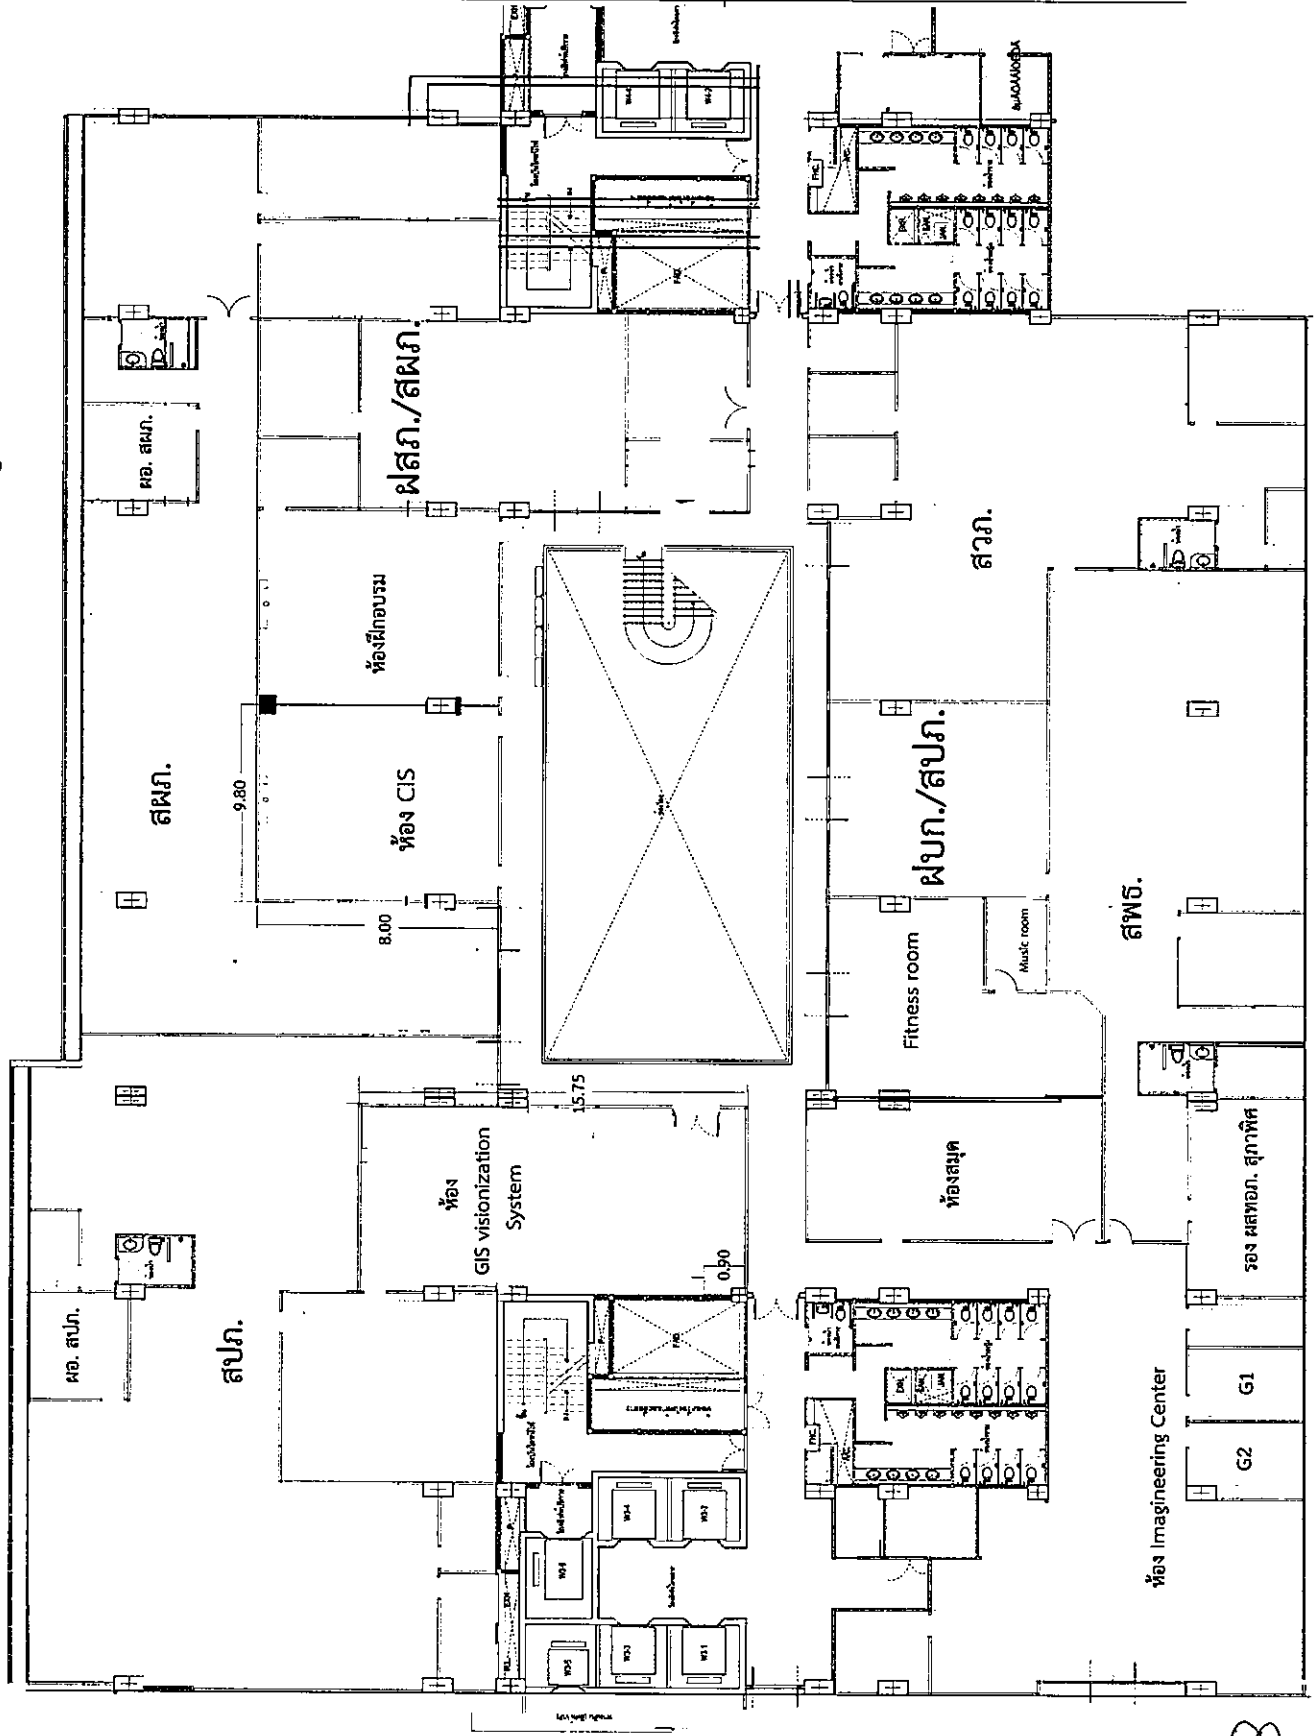

Q

out

๑๖

๑๖

หน้า 7

