


FIRST FLOOR PLAN

424 E MILL STREET

CLIENT / PROJECT

HALSELL BUILDERS  
 SCHOOL MILL CROSSING  
 424 E MILL ST.  
 UNITS #A-D  
 SANTA MARIA, CA 93454

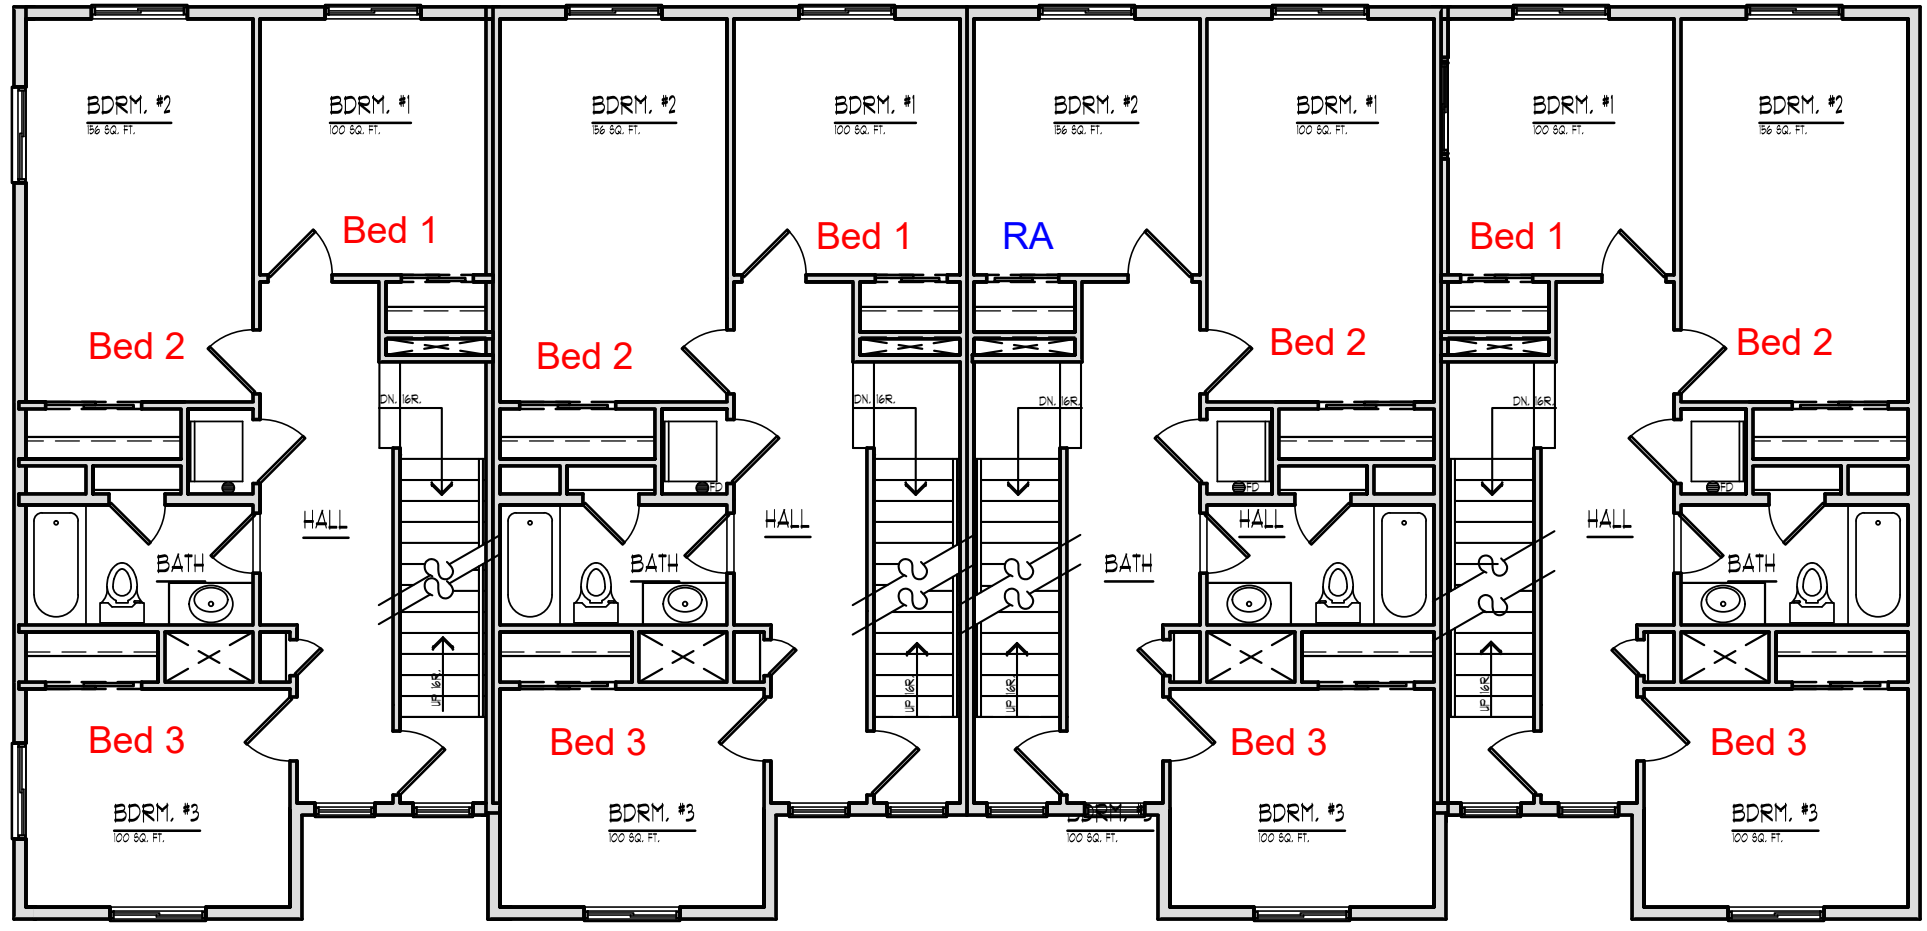

"UNIT D"

"UNIT C"

"UNIT B"


"UNIT A"

SECOND FLOOR PLAN

424 E MILL STREET

CLIENT / PROJECT

HALSELL BUILDERS  
 SCHOOL MILL CROSSING  
 424 E MILL ST.  
 UNITS #A-D  
 SANTA MARIA, CA 93454

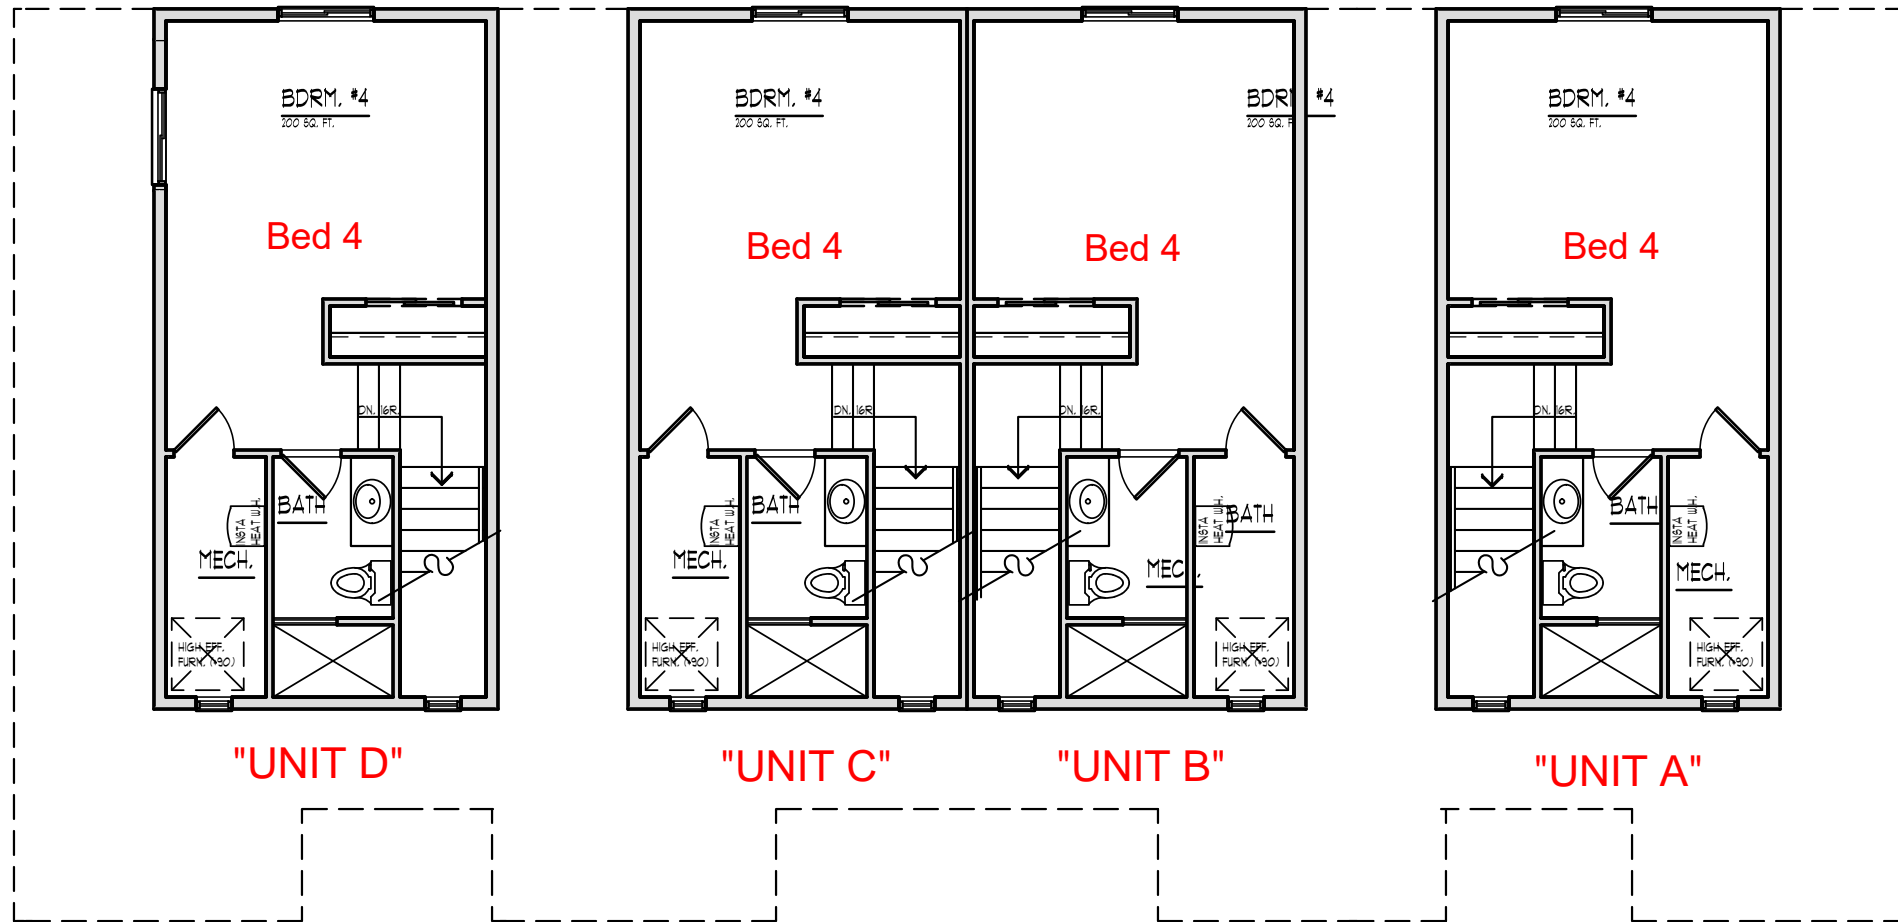

THIRD FLOOR PLAN

424 E MILL STREET

CLIENT / PROJECT

HALSELL BUILDERS  
 SCHOOL MILL CROSSING  
 424 E MILL ST.  
 UNITS #A-D  
 SANTA MARIA, CA 93454