


FIRST FLOOR PLAN

424 E MILL STREET


CLIENT / PROJECT

HALSELL BUILDERS
 SCHOOL MILL CROSSING
 424 E MILL ST.
 UNITS #A-D
 SANTA MARIA, CA 93454

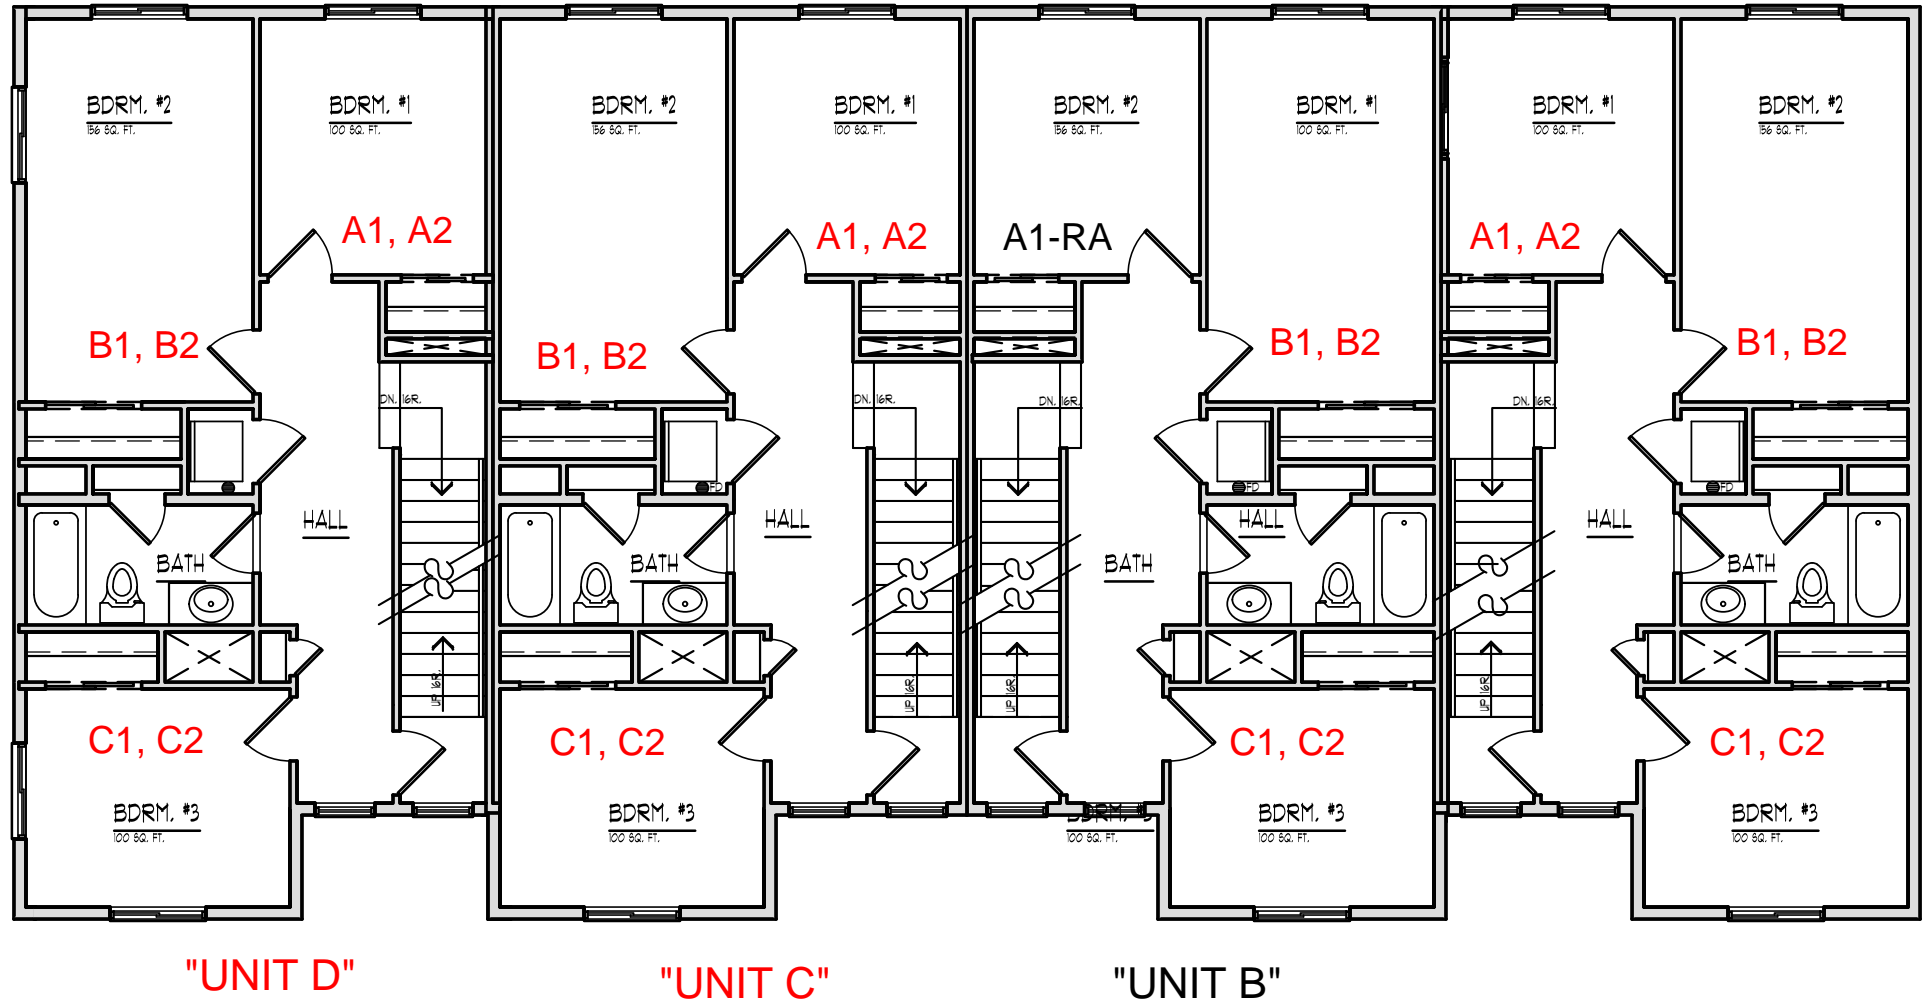

SECOND FLOOR PLAN

CLIENT / PROJECT
HALSELL BUILDERS SCHOOL MILL CROSSING 424 E MILL ST. UNITS #A-D SANTA MARIA, CA 93454

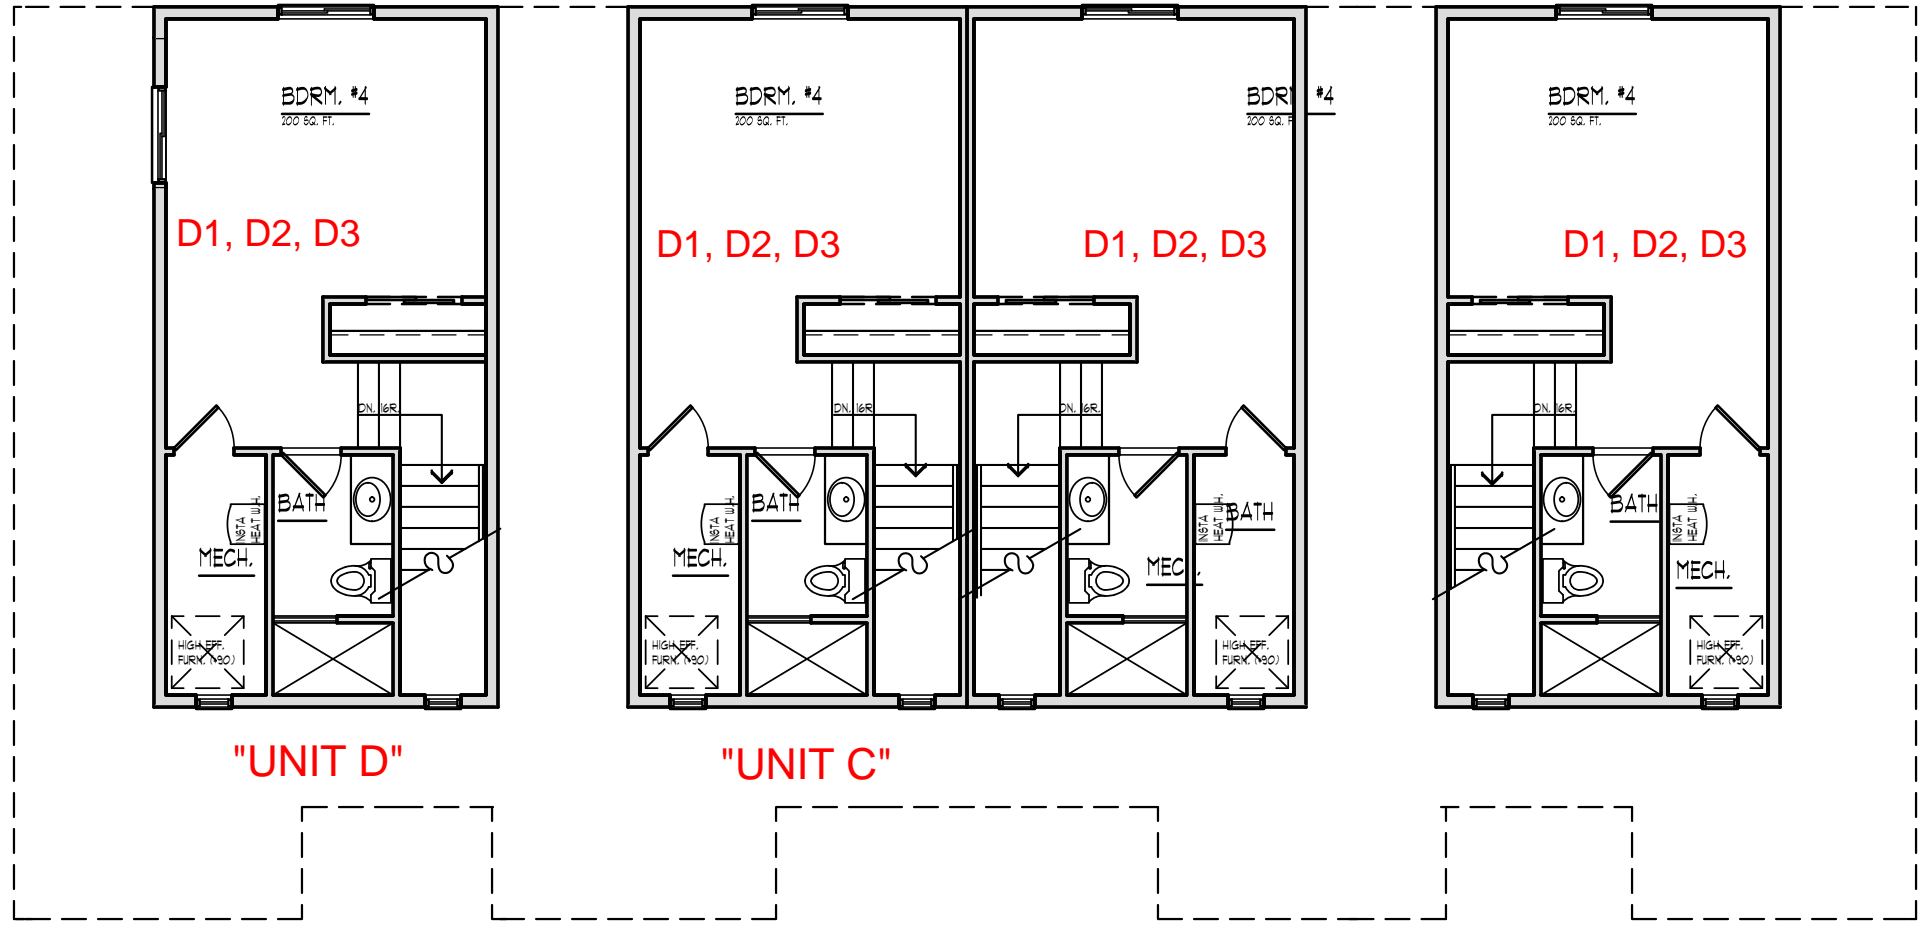

THIRD FLOOR PLAN

CLIENT / PROJECT

HALSELL BUILDERS
 SCHOOL MILL CROSSING
 424 E MILL ST.
 UNITS #A-D
 SANTA MARIA, CA 93454