


FIRST FLOOR PLAN

223 'N' SCHOOL STREET

CLIENT / PROJECT

HALSELL BUILDERS
 SCHOOL MILL CROSSING
 223 N SCHOOL ST.
 UNITS #A-E
 SANTA MARIA, CA 93454

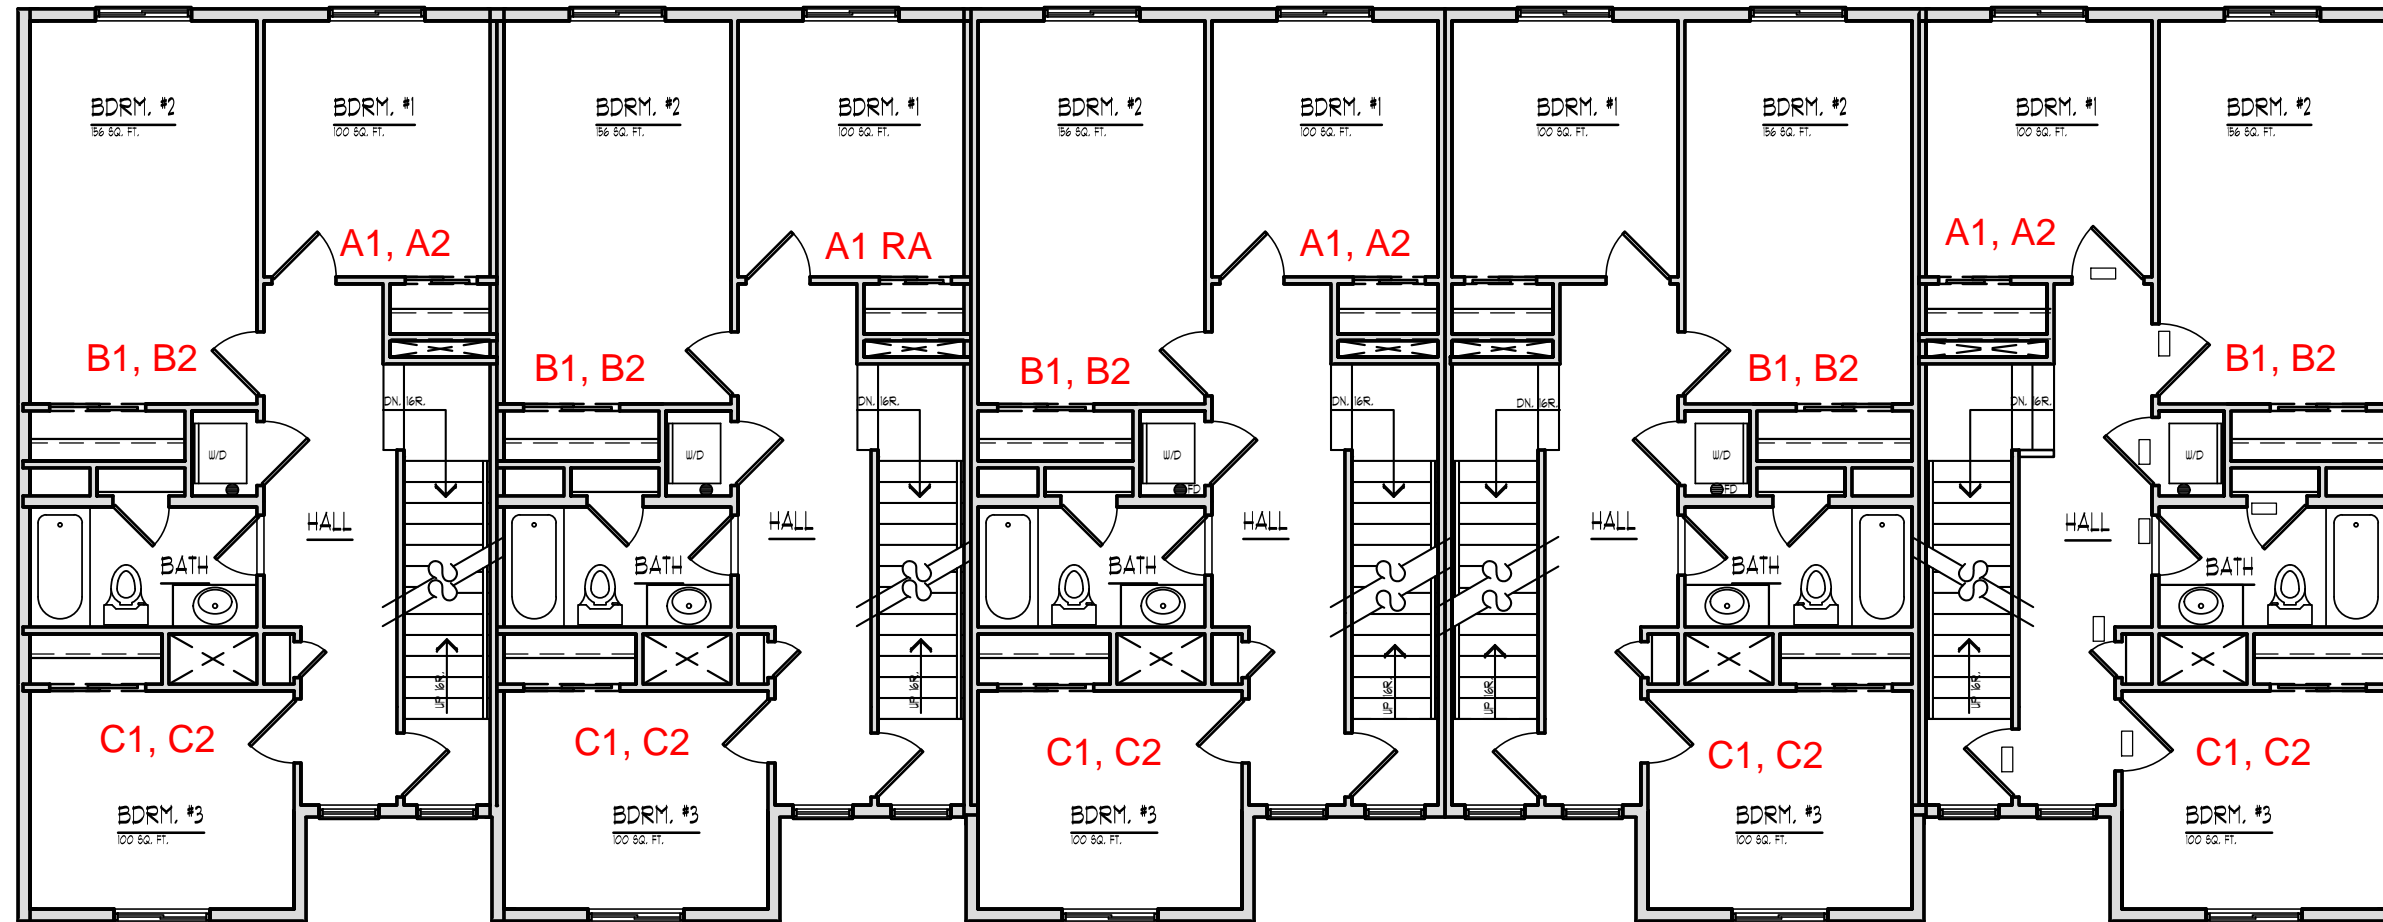

"UNIT A"

"UNIT B"

"UNIT C"


"UNIT D"

"UNIT E"

SECOND FLOOR PLAN

CLIENT / PROJECT

HALSELL BUILDERS
 SCHOOL MILL CROSSING
 223 N SCHOOL ST.
 UNITS #A-E
 SANTA MARIA, CA 93454

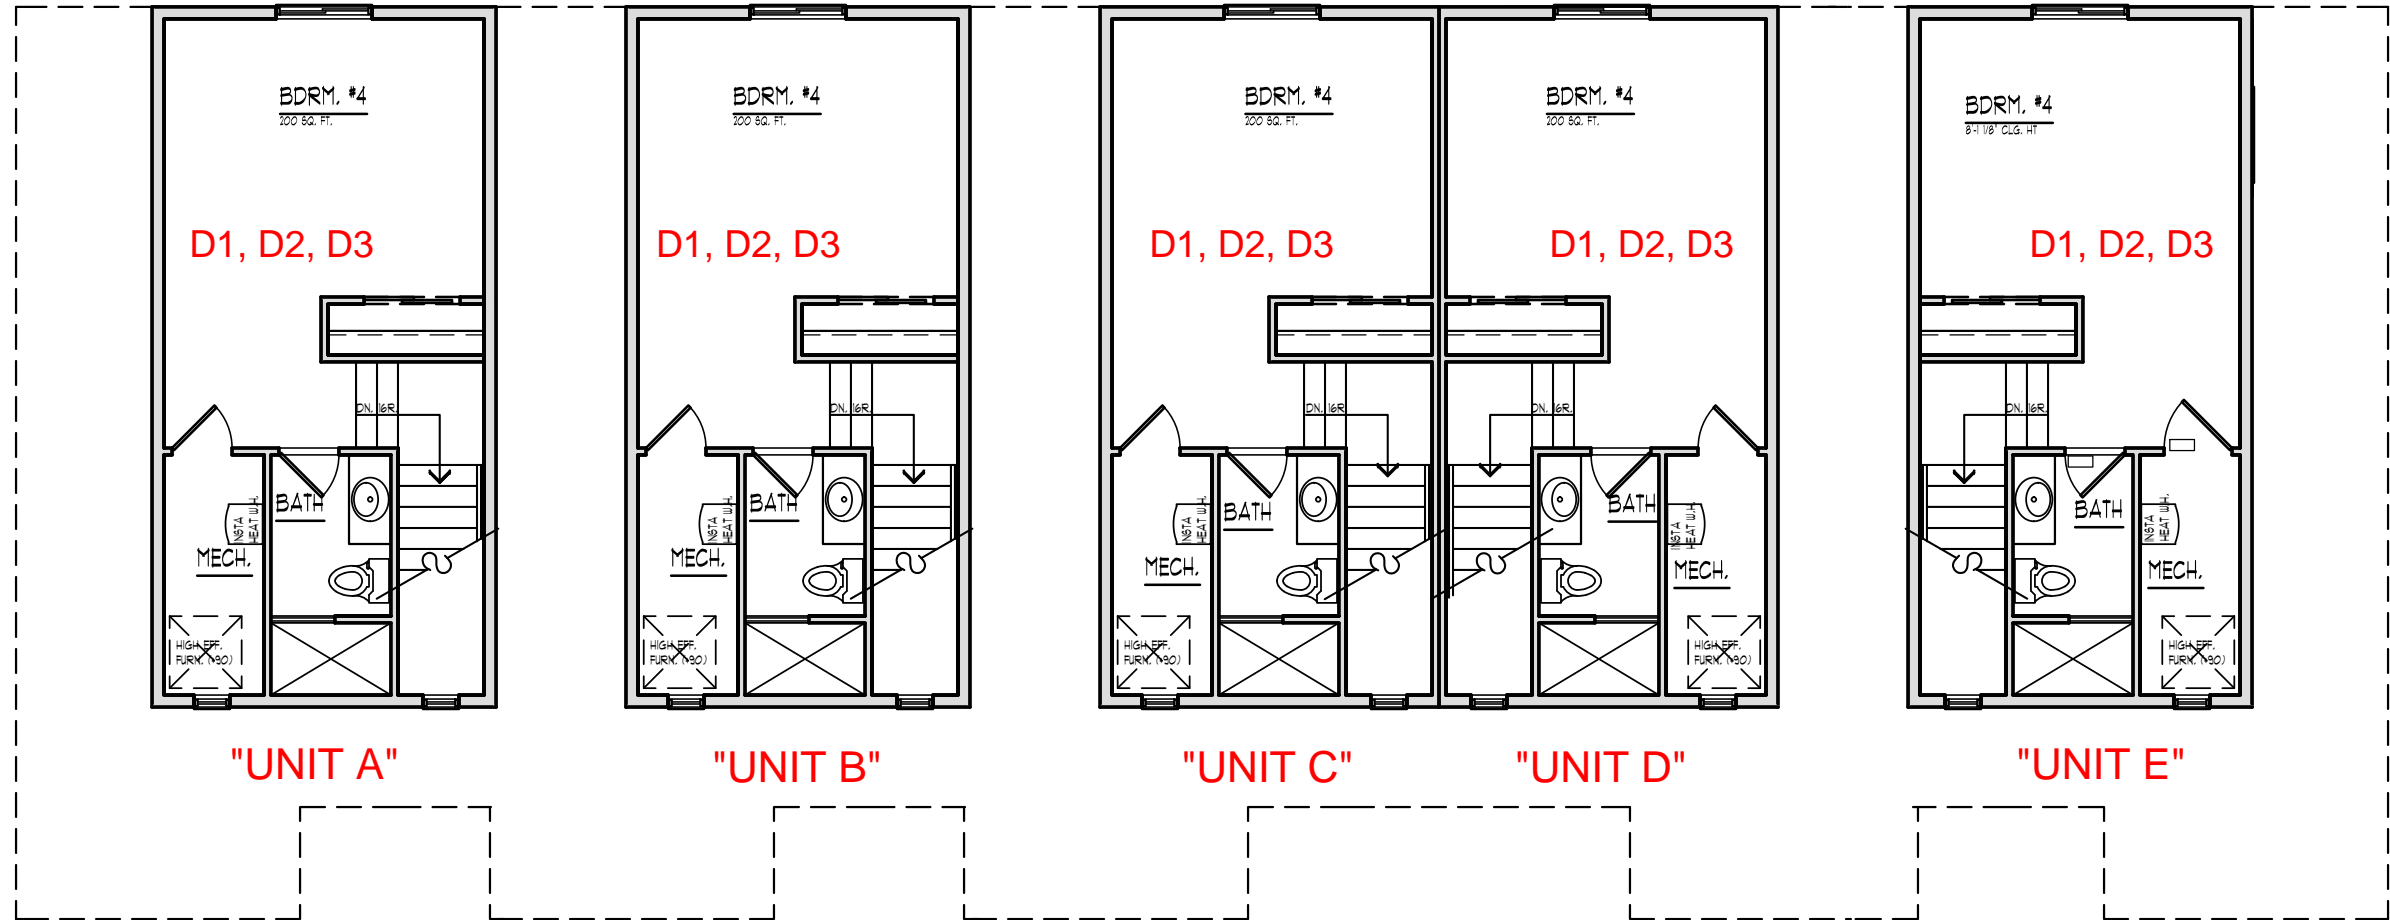

THIRD FLOOR PLAN

CLIENT / PROJECT

HALSELL BUILDERS
 SCHOOL MILL CROSSING
 223 N SCHOOL ST.
 UNITS #A-E
 SANTA MARIA, CA 93454