




LEGEND:

- GREENWAY DESIGNATION
- PROPOSED DESIGNATION BOUNDARY
- INDICATIVE EXTENT OF INFRASTRUCTURE CORRIDOR
- STATE HIGHWAY (1C)

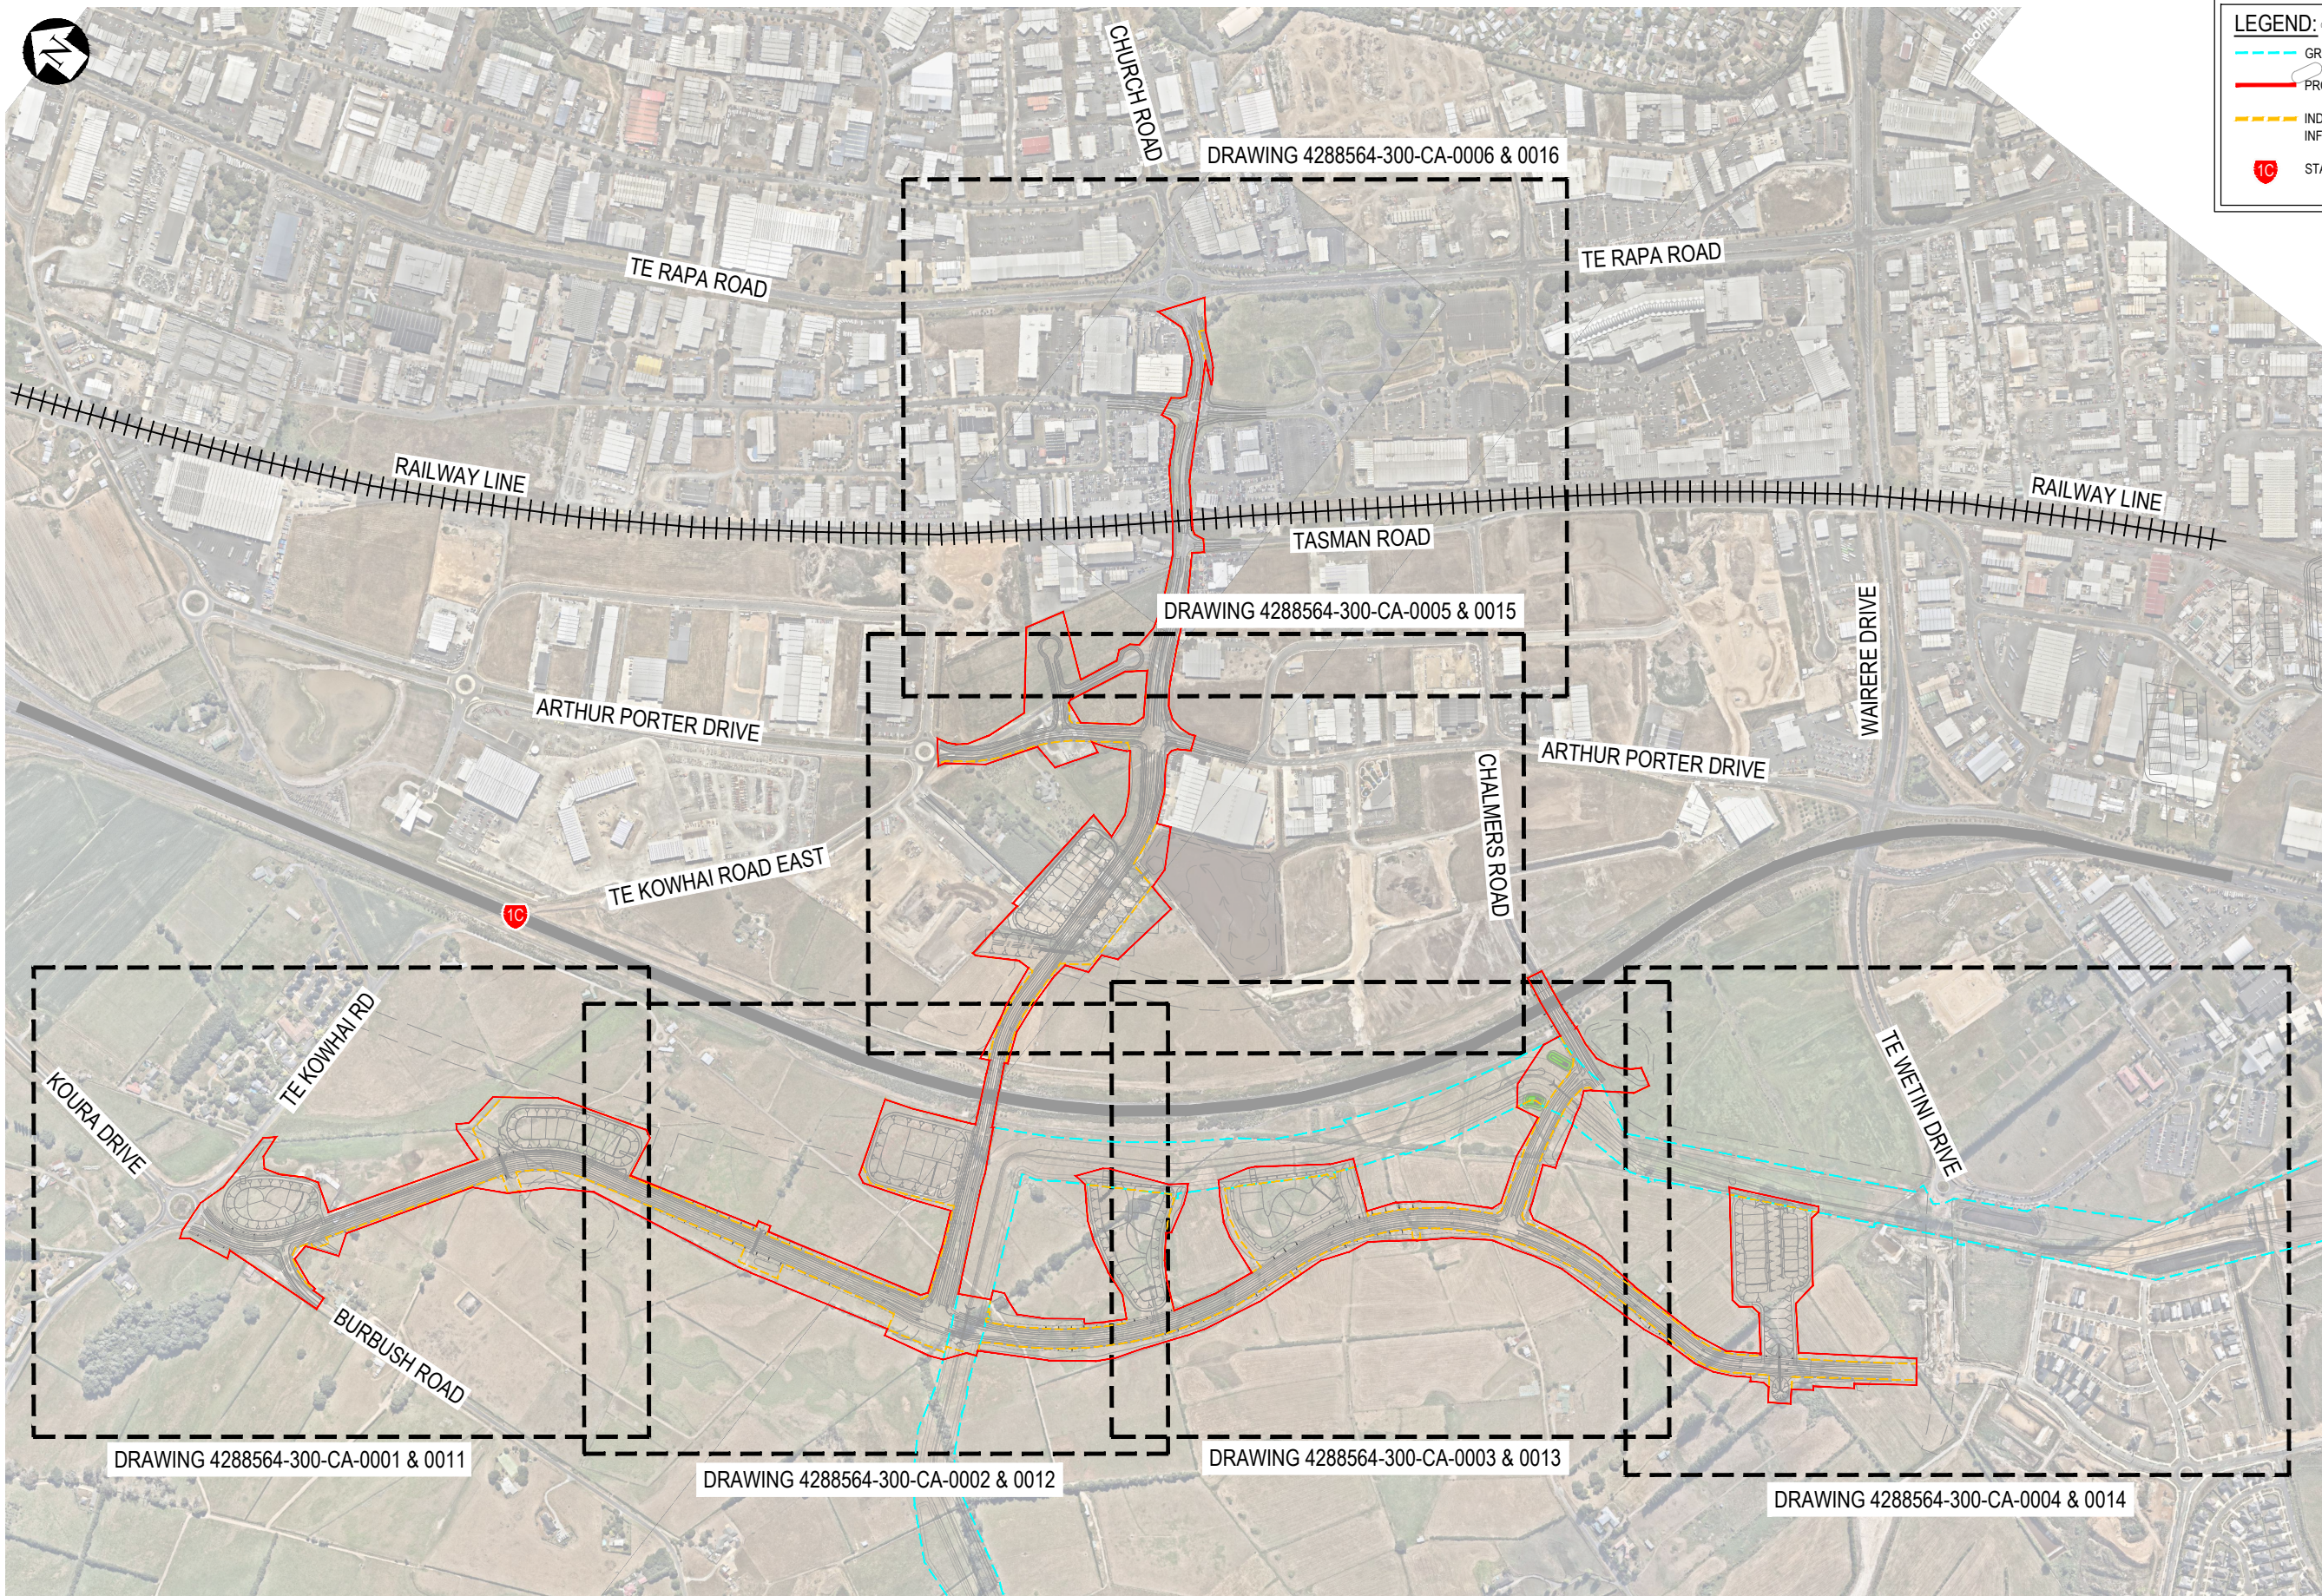

D	NOTICE OF REQUIREMENT UPDATE	JC	AF	CH	08.08.23
C	NOTICE OF REQUIREMENT UPDATE	BM	RA	CS	10.07.23
B	NOTICE OF REQUIREMENT UPDATE	JC	MF	CS	02.06.23
A	NOTICE FOR REQUIREMENT	SB	CNI	AJ	07.04.22
No.	Revision	By	Chk	Appd	Date

Drawing Originator:



Original
Scale (A1)
1:5000
Reduced
Scale (A3)
1:10000

Design
Drawn
Dwg Verifier
Dwg Check
* Refer to Revision 1 for Original Signature

B. Mercer
S. Bonenkamp
25.05.22
25.05.22

Approved For
Construction*

Client:



Project:

ROTOKAURI ARTERIALS DESIGNATION

Title:

CONCEPT DESIGN PLAN
SHEET INDEX

Discipline

CIVIL ENGINEERING

Drawing No.

4288564-300-CA-0000

Rev.

D




DESIGN UNDER DEVELOPMENT
FOR CONSULTATION PURPOSES ONLY

FOR INFORMATION
NOT FOR CONSTRUCTION



LEGEND:

- GREENWAY DESIGNATION
- PROPOSED DESIGNATION BOUNDARY
- INDICATIVE EXTENT OF INFRASTRUCTURE CORRIDOR
- CADASTRAL BOUNDARIES
- STORMWATER NETWORK

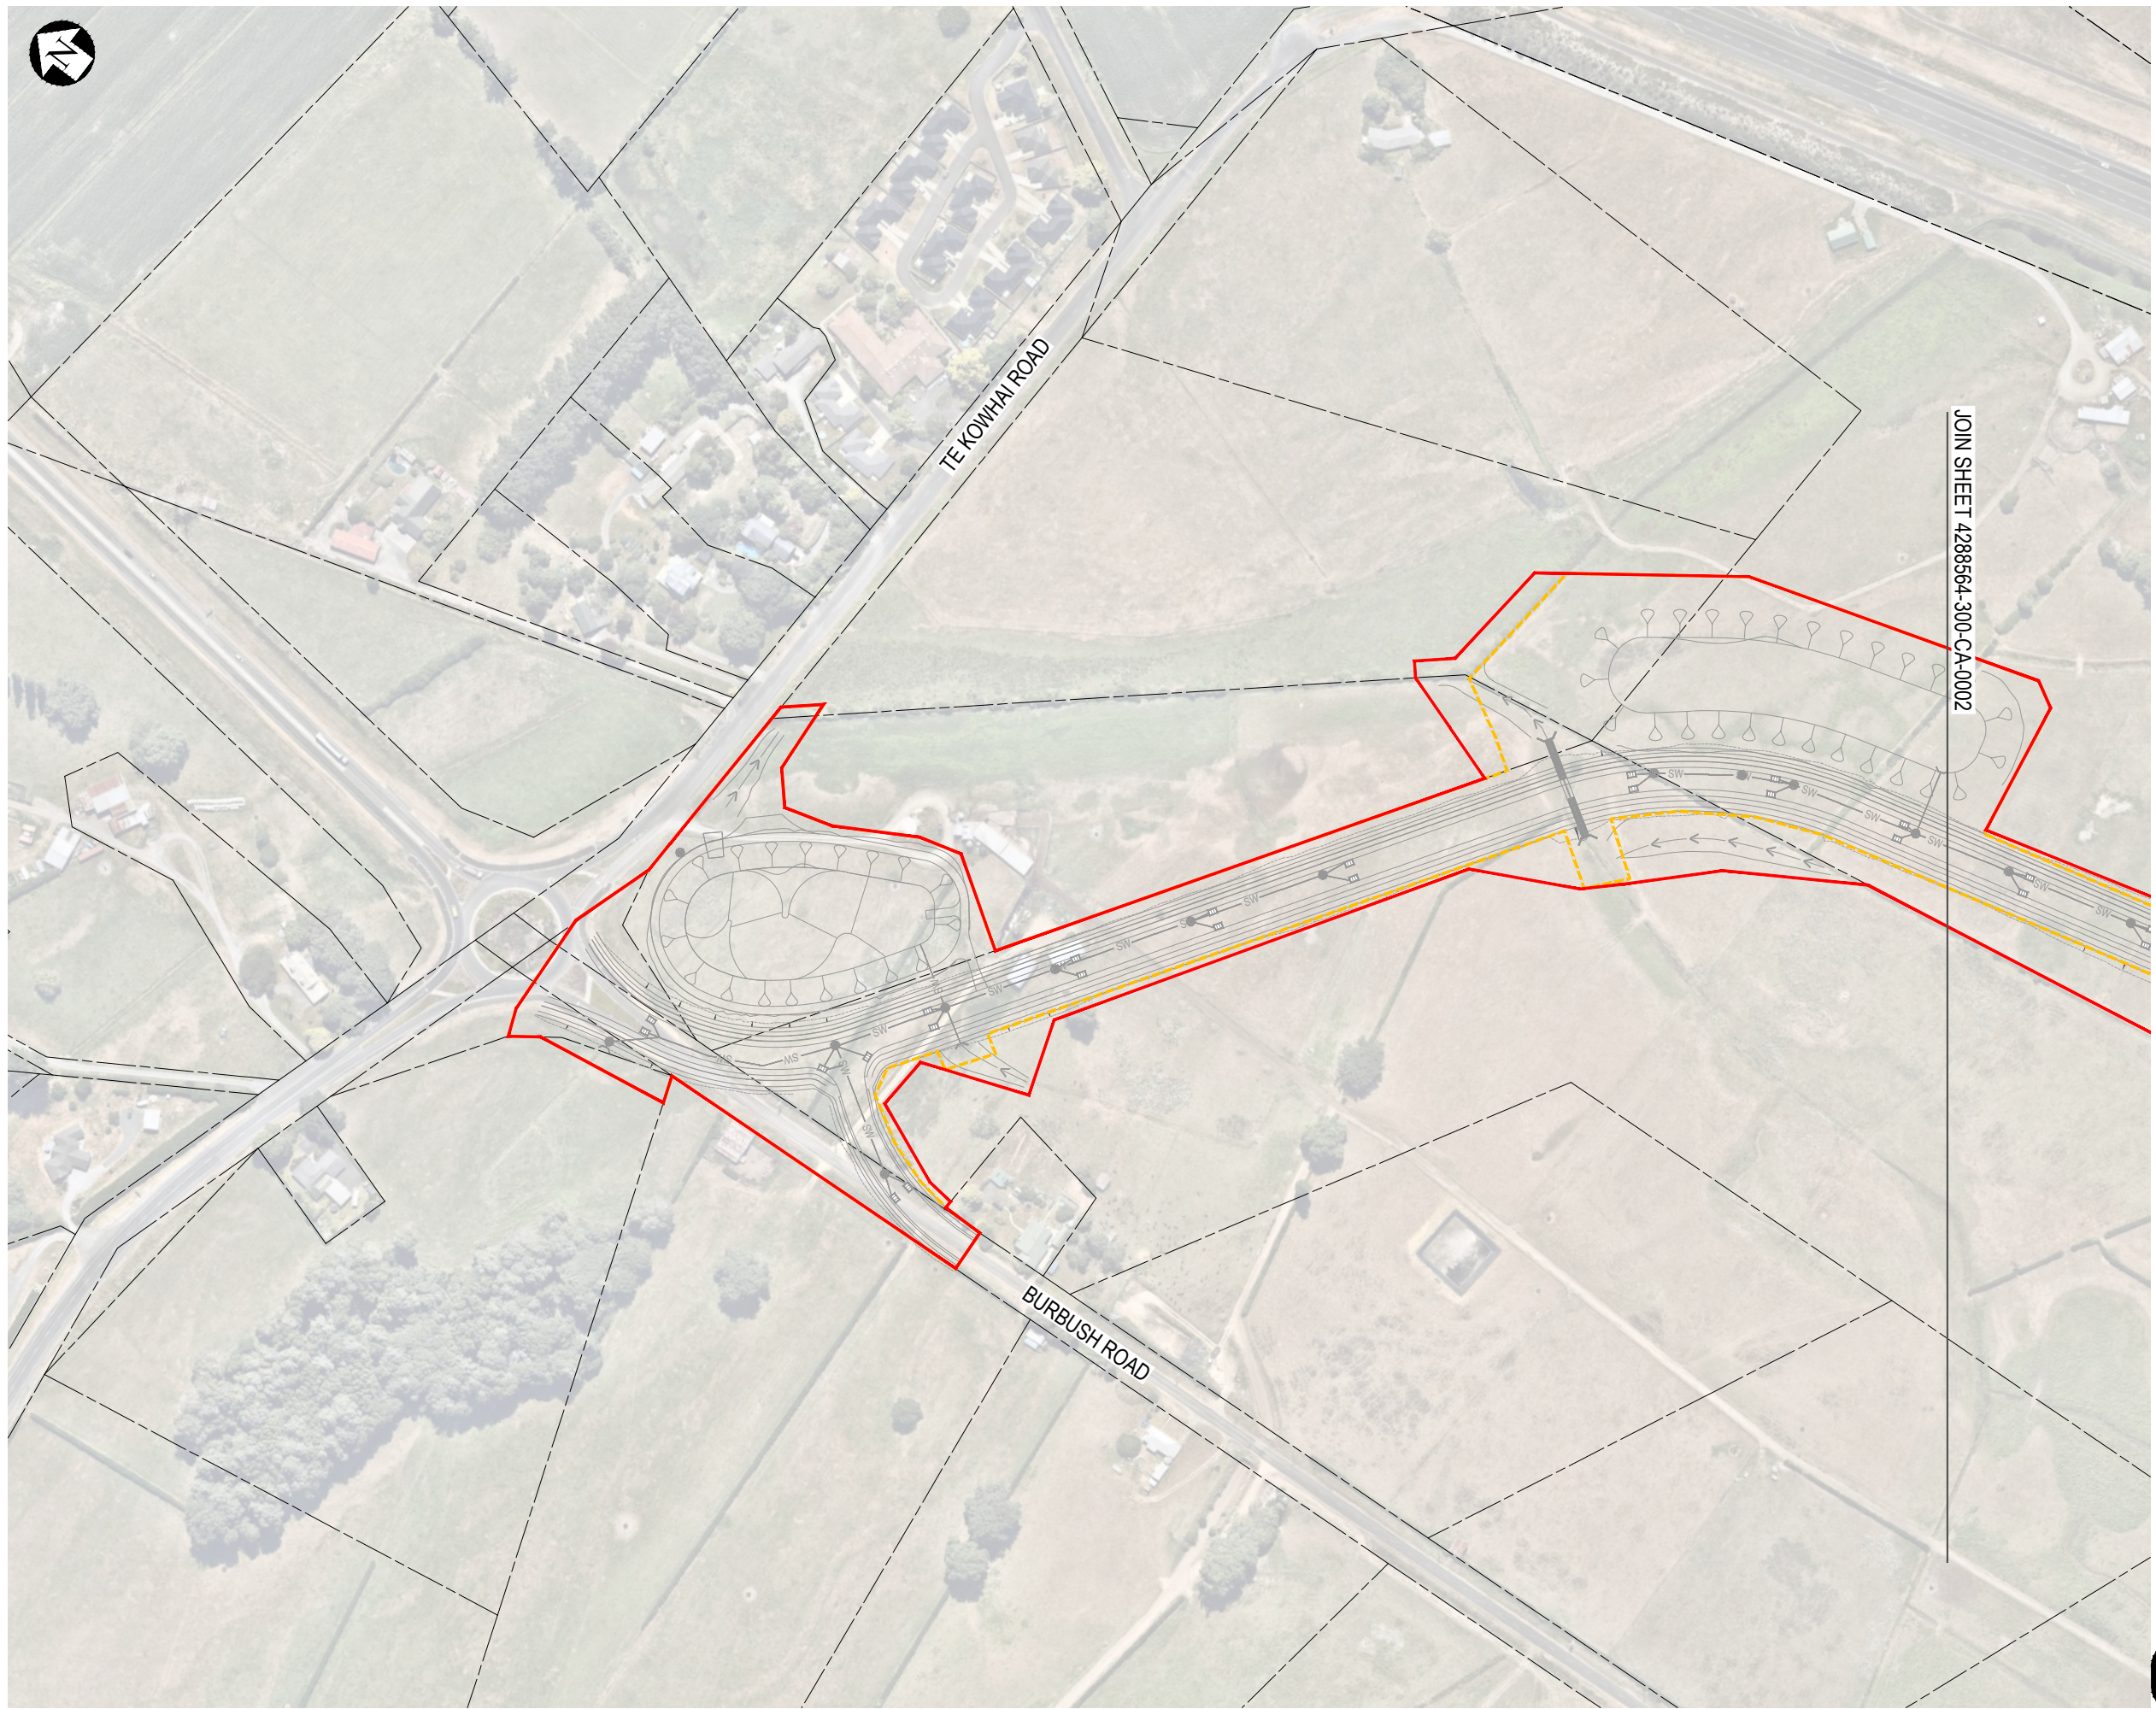

FOR INFORMATION
NOT FOR CONSTRUCTION

DESIGN UNDER DEVELOPMENT
FOR CONSULTATION PURPOSES ONLY

J	NOTICE OF REQUIREMENT UPDATE	JC	AF	CH	08.08.23
I	NOTICE OF REQUIREMENT UPDATE	BM	RA	CS	10.07.23
H	NOTICE OF REQUIREMENT UPDATE	JL	AF	MF	02.06.23
G	NOTICE OF REQUIREMENT	SB	CNI	AJ	07.04.22
No.	Revision	By	Chk	Appd	Date

Drawing Originator:



Original
Scale (A1)
1:1500
Reduced
Scale (A3)
1:3000

Design
Drawn
Dwg Verifier
Dwg Check
* Refer to Revision 1 for Original Signature

N Tunnicliffe
S. Bonenkamp
15.05.20
15.05.20

Approved For
Construction*
Date

Client:



Project:

ROTORAURI ARTERIALS DESIGNATION

Title:

CONCEPT DESIGN PLAN
SHEET 1

Discipline


CIVIL ENGINEERING

Drawing No.

4288564-300-CA-0001

Rev.

J

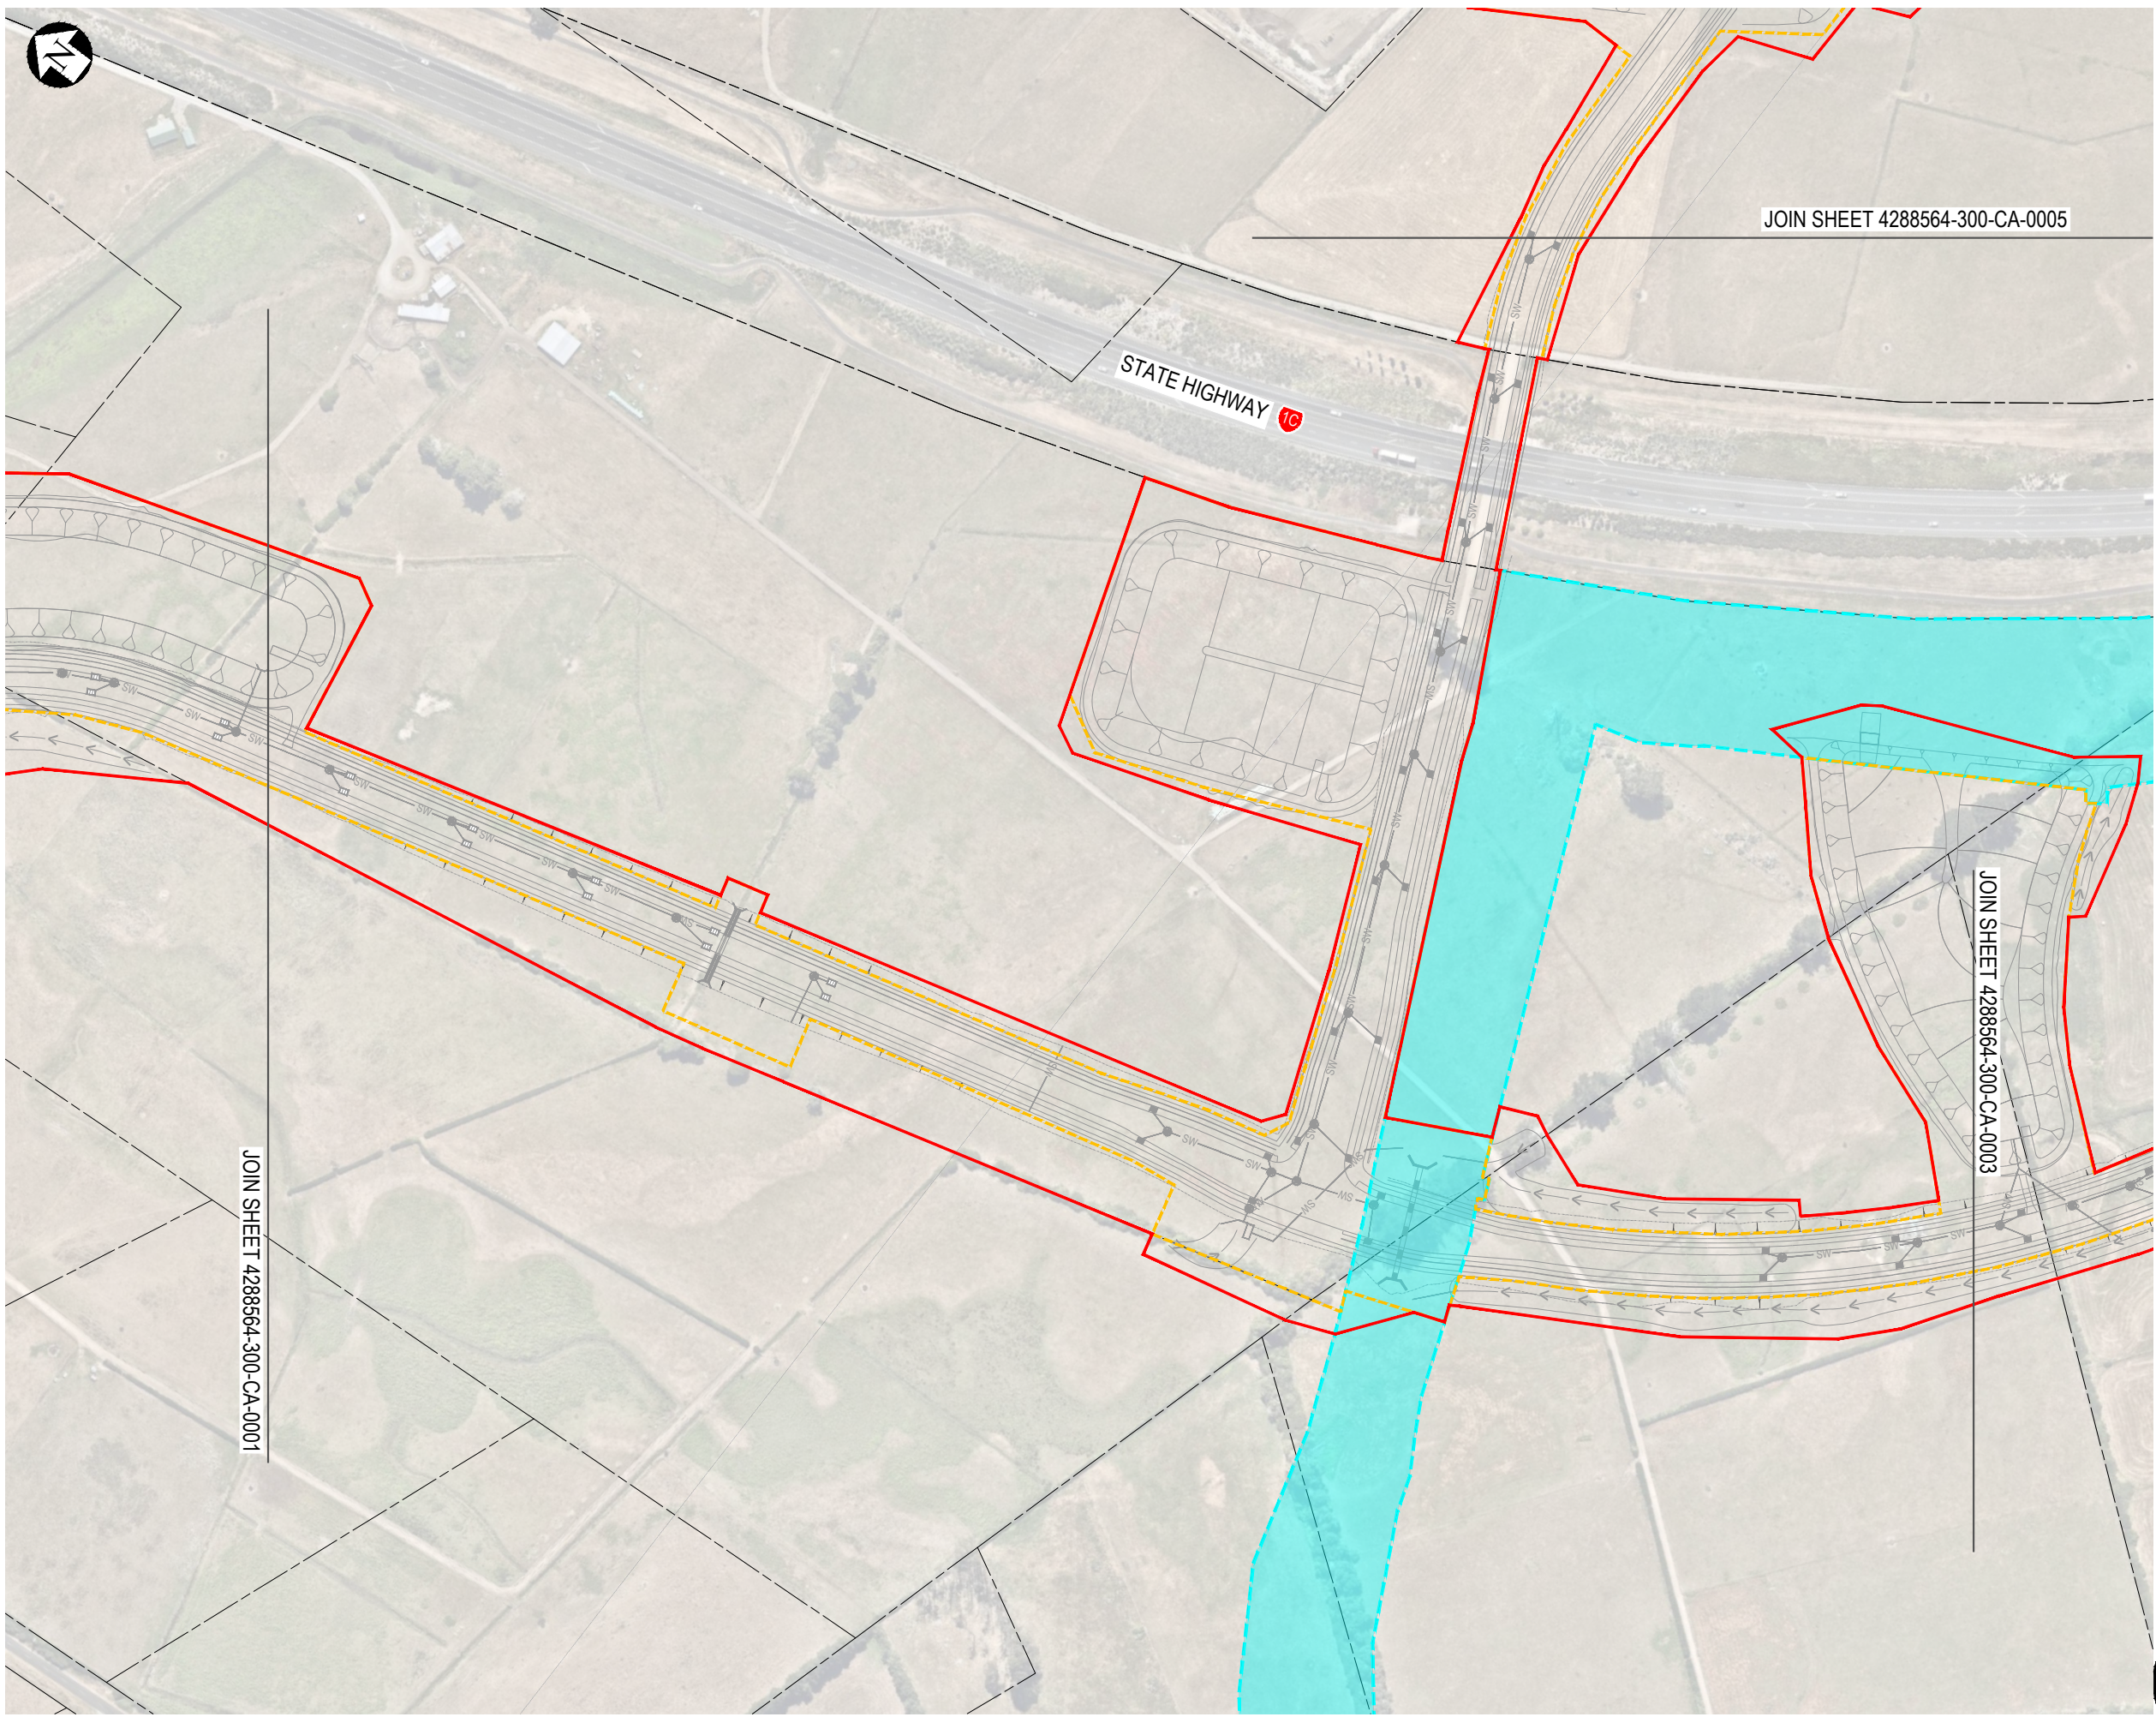

LEGEND:

- GREENWAY DESIGNATION
- PROPOSED DESIGNATION BOUNDARY
- INDICATIVE EXTENT OF INFRASTRUCTURE CORRIDOR
- CADASTRAL BOUNDARIES
- STORMWATER NETWORK

ORIGINAL DRAWING
IN COLOUR

FOR INFORMATION
NOT FOR CONSTRUCTION

DESIGN UNDER DEVELOPMENT
FOR CONSULTATION PURPOSES ONLY

J	NOTICE OF REQUIREMENT UPDATE	JC	AF	CH	08.08.23
I	NOTICE OF REQUIREMENT UPDATE	JL	MF	CS	02.06.23
H	NOTICE OF REQUIREMENT	SB	CNI	AJ	07.04.22
G	UPDATED FOR HCC COMMENTS	AW	NT	BS	16.12.21
No.	Revision	By	Chk	Appd	Date

Drawing Originator:



Original
Scale (A1)
1:1500
Reduced
Scale (A3)
1:3000

Design	N Tunnicliffe	15.05.20	Approved For Construction*
Drawn	S. Bonenkamp	15.05.20	Date
Dwg Verifier			
Dwg Check			

* Refer to Revision 1 for Original Signature

Client:



Project:

ROTKAURI ARTERIALS DESIGNATION

Title:

CONCEPT DESIGN PLAN
SHEET 2

Discipline


CIVIL ENGINEERING

Drawing No.

4288564-300-CA-0002

Rev.

J

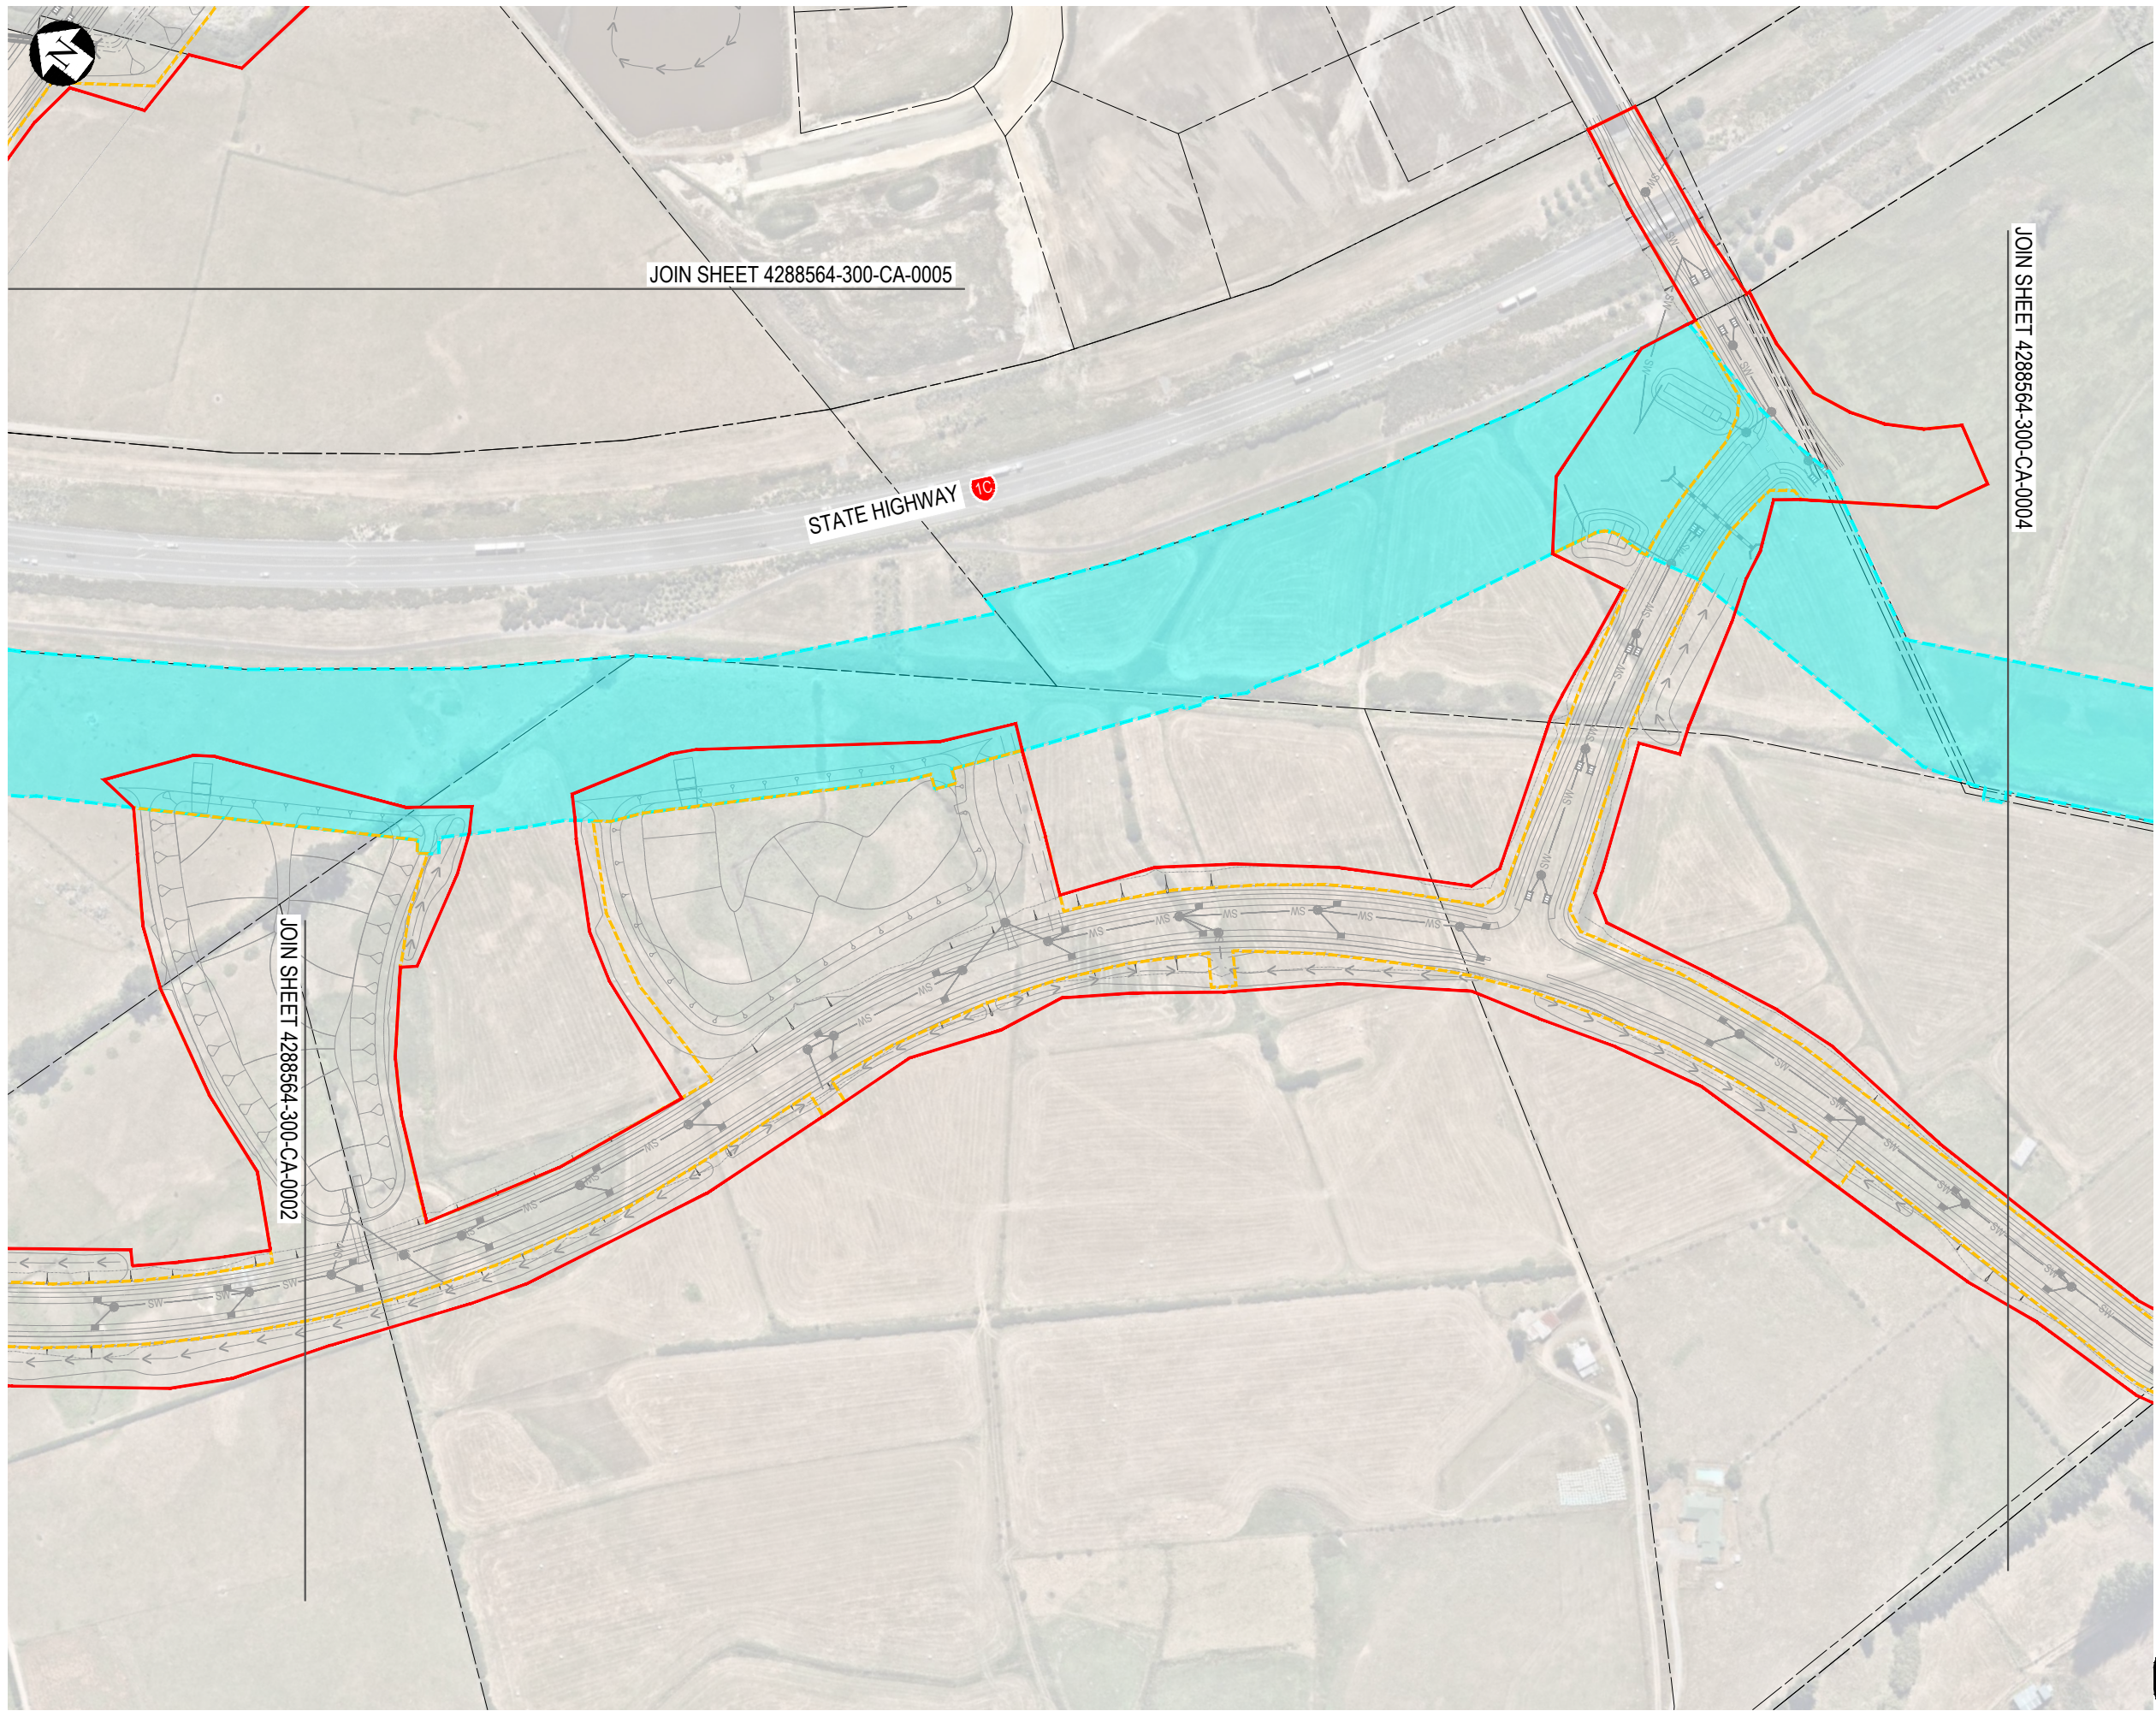

LEGEND:

- GREENWAY DESIGNATION
- PROPOSED DESIGNATION BOUNDARY
- INDICATIVE EXTENT OF INFRASTRUCTURE CORRIDOR
- CADASTRAL BOUNDARIES
- STORMWATER NETWORK

ORIGINAL DRAWING
IN COLOUR

FOR INFORMATION
NOT FOR CONSTRUCTION

DESIGN UNDER DEVELOPMENT
FOR CONSULTATION PURPOSES ONLY

J	NOTICE OF REQUIREMENT UPDATE	JC	AF	CH	08.08.23
I	NOTICE OF REQUIREMENT UPDATE	JL	MF	CS	02.06.23
H	NOTICE OF REQUIREMENT	SB	CNI	AJ	07.04.22
G	UPDATED FOR HCC COMMENTS	AW	NT	BS	16.12.21
No.	Revision	By	Chk	Appd	Date

Drawing Originator:



Original
Scale (A1)
1:1500
Reduced
Scale (A3)
1:3000

Design	N Tunnicliffe	15.05.20	Approved For Construction*
Drawn	S. Bonenkamp	15.05.20	Date
Dwg Verifier			
Dwg Check			
* Refer to Revision 1 for Original Signature			

Client:



Project:

ROTOKAURI ARTERIALS DESIGNATION

Title:

CONCEPT DESIGN PLAN
SHEET 3

Discipline

CIVIL ENGINEERING

Drawing No.

4288564-300-CA-0003

Rev.

J



JOIN SHEET 4288564-300-CA-0003

LEGEND:

GREENWAY DESIGNATION

PROPOSED DESIGNATION BOUNDARY

INDICATIVE EXTENT OF INFRASTRUCTURE CORRIDOR

CADASTRAL BOUNDARIES

STORMWATER NETWORK



FOR INFORMATION
NOT FOR CONSTRUCTION

DESIGN UNDER DEVELOPMENT
FOR CONSULTATION PURPOSES ONLY

J	NOTICE OF REQUIREMENT UPDATE	JC	AF	CH	08.08.23
I	NOTICE OF REQUIREMENT UPDATE	JL	MF	CS	02.06.23
H	NOTICE OF REQUIREMENT	SB	CNI	AJ	07.04.22
G	UPDATED FOR HCC COMMENTS	AW	NT	BS	16.12.21
No.	Revision	By	Chk	Appd	Date

Drawing Originator:



Original Scale (A1)	Design	N Tunnicliffe	15.05.20	Approved For Construction*
1:1500	Drawn	S. Bonenkamp	15.05.20	Date
Reduced Scale (A3)	Dwg Verifier			
1:3000	Dwg Check			
	* Refer to Revision 1 for Original Signature			

Client:



Project:

ROTOKAURI ARTERIALS DESIGNATION

Title:

CONCEPT DESIGN PLAN
SHEET 4

Discipline

CIVIL ENGINEERING

Drawing No.

4288564-300-CA-0004

Rev.

J



LEGEND:

- GREENWAY DESIGNATION
- PROPOSED DESIGNATION BOUNDARY
- INDICATIVE EXTENT OF INFRASTRUCTURE CORRIDOR
- CADASTRAL BOUNDARIES
- STORMWATER NETWORK

JOIN SHEET 4288564-300-CA-0006

ARTHUR PORTER DRIVE

CHALMERS ROAD

JOIN SHEET 4288564-300-CA-0002 & 0003

ORIGINAL DRAWING
IN COLOUR

FOR INFORMATION
NOT FOR CONSTRUCTION

DESIGN UNDER DEVELOPMENT
FOR CONSULTATION PURPOSES ONLY

J	NOTICE OF REQUIREMENT UPDATE	JC	AF	CH	08.08.23
I	NOTICE OF REQUIREMENT UPDATE	JL	MF	CS	02.06.23
H	NOTICE OF REQUIREMENT	SB	CNI	AJ	07.04.22
G	UPDATED FOR HCC COMMENTS	AW	NT	BS	16.12.21
No.	Revision	By	Chk	Appd	Date

Drawing Originator:



Original
Scale (A1)
1:1500
Reduced
Scale (A3)
1:3000

Design	N Tunnicliffe	15.05.20	Approved For Construction*
Drawn	S. Bonenkamp	15.05.20	Date
Dwg Verifier			
Dwg Check			
* Refer to Revision 1 for Original Signature			

Client:



Project:

ROTKAURI ARTERIALS DESIGNATION

Title:

CONCEPT DESIGN PLAN
SHEET 5

Discipline


CIVIL ENGINEERING

Drawing No.

4288564-300-CA-0005

Rev.

J

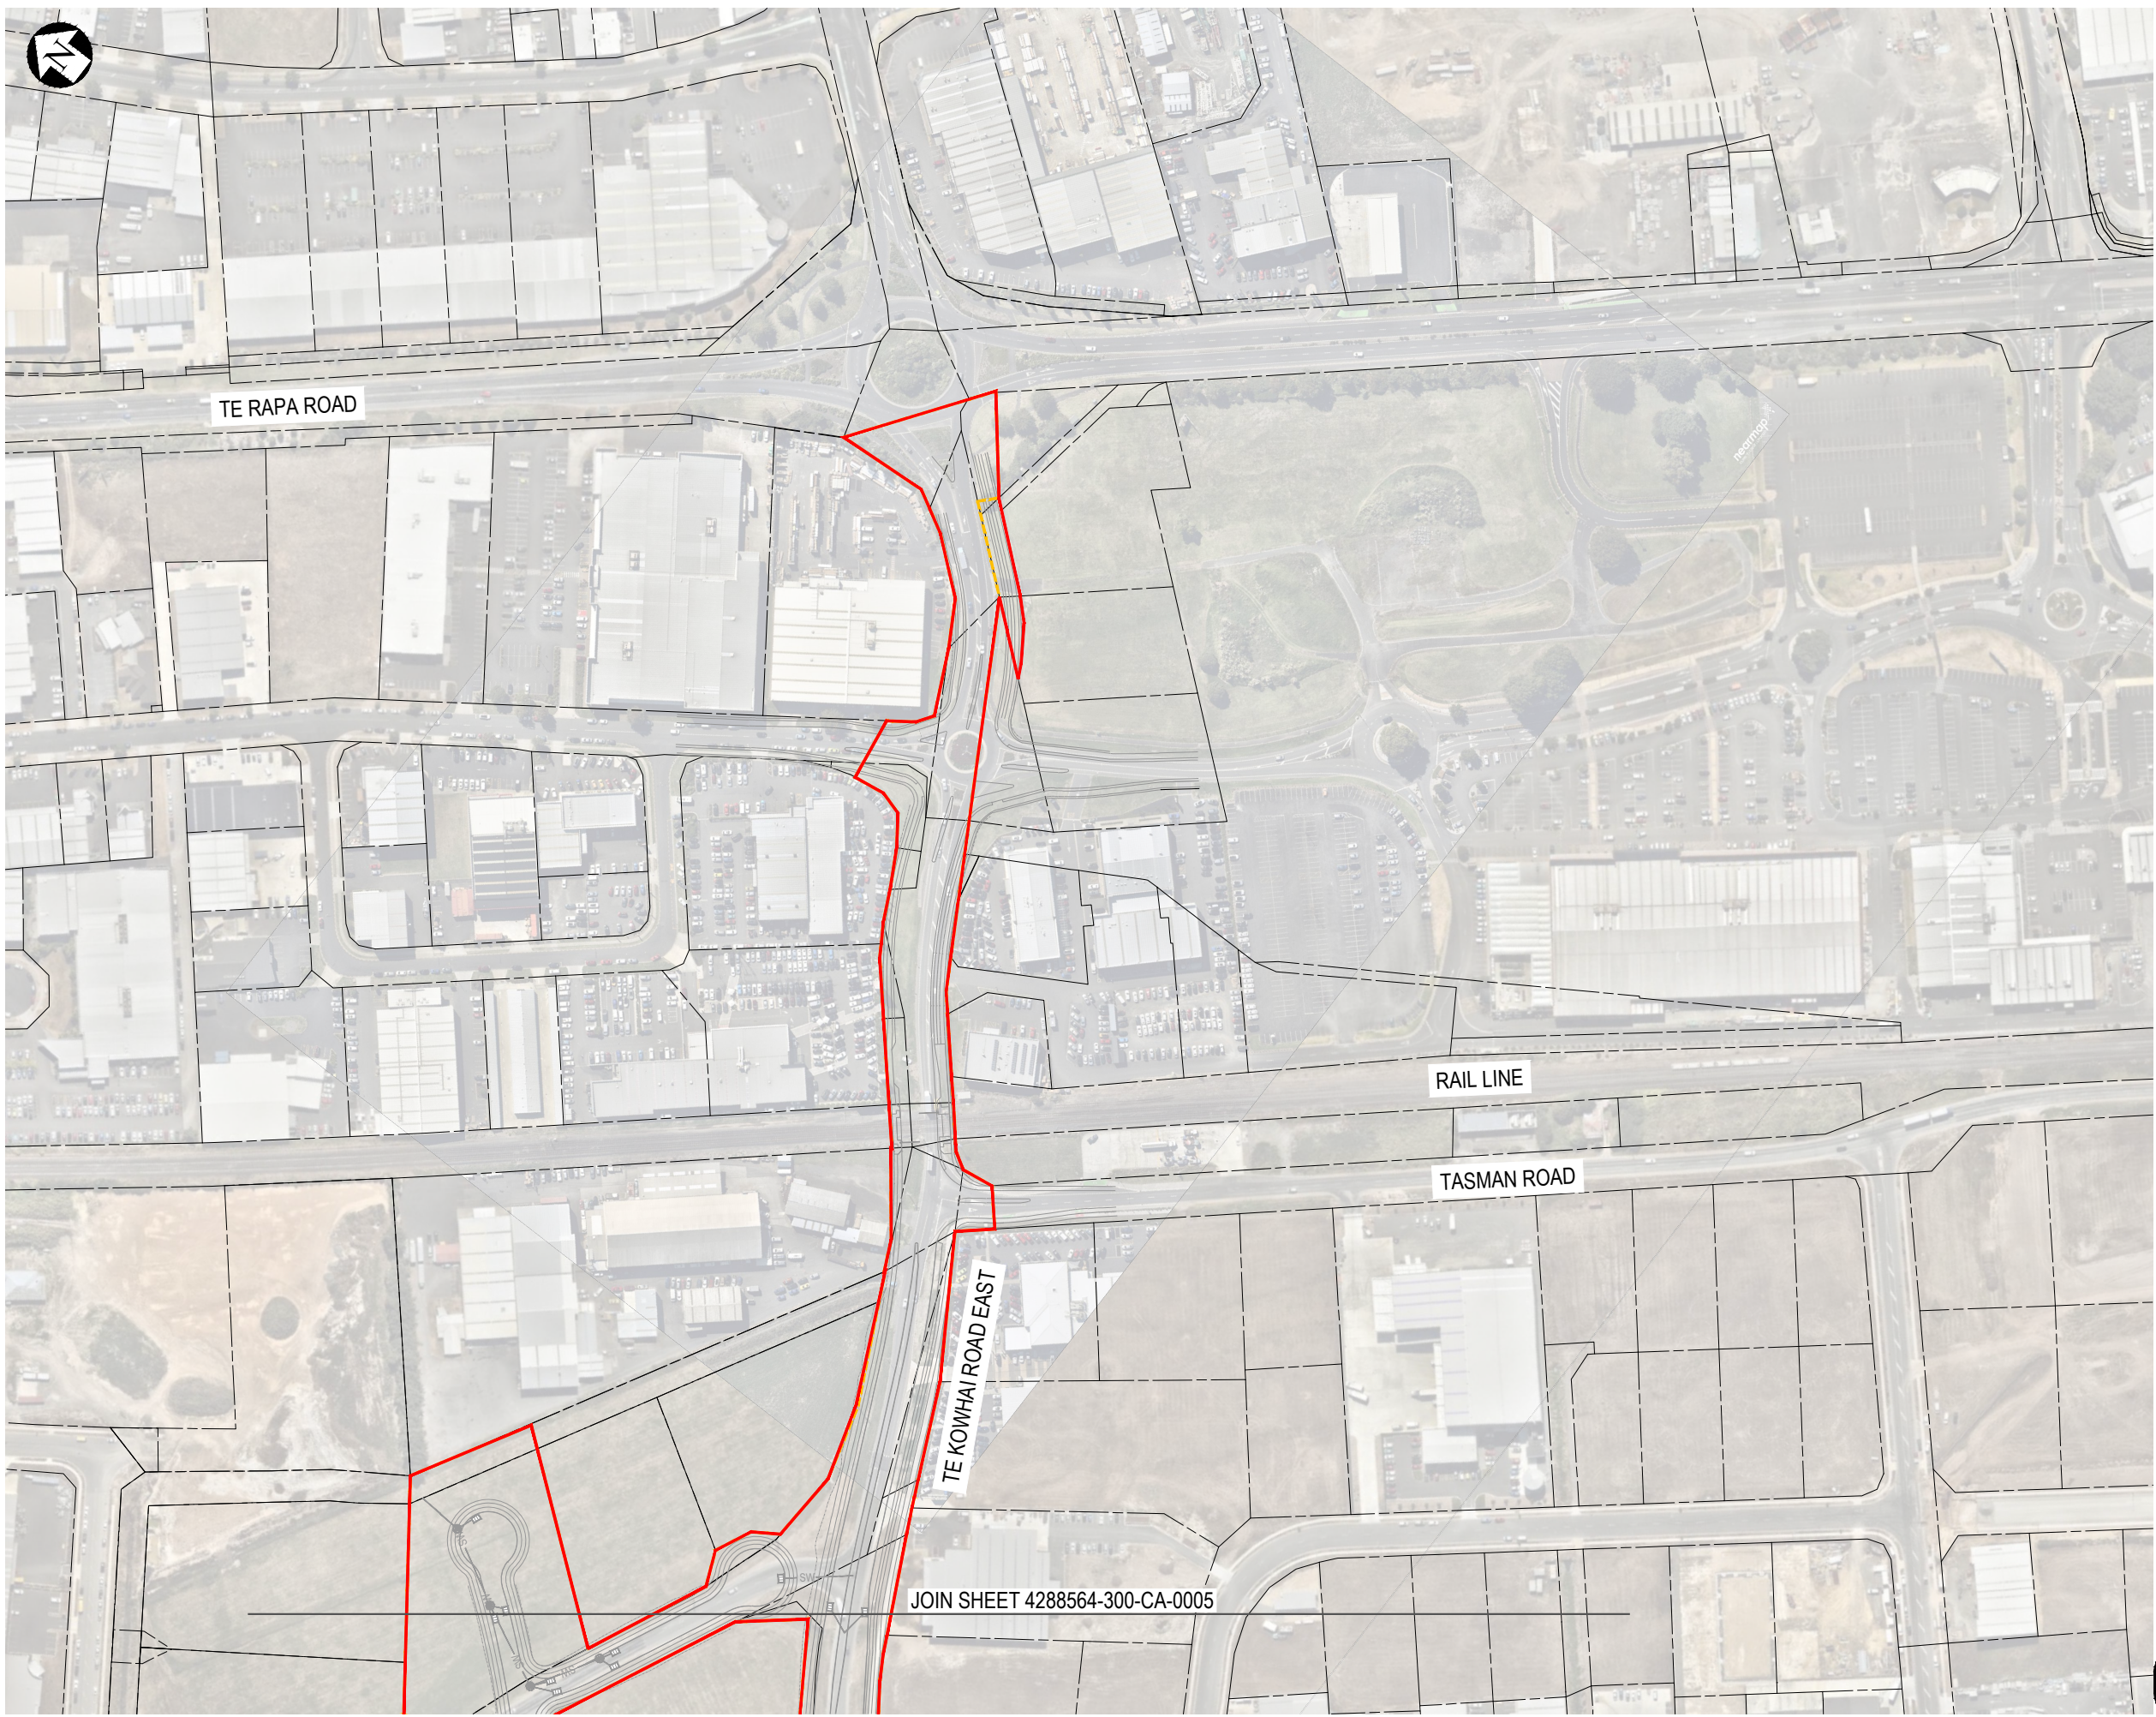

LEGEND:

- GREENWAY DESIGNATION
- PROPOSED DESIGNATION BOUNDARY
- INDICATIVE EXTENT OF INFRASTRUCTURE CORRIDOR
- CADASTRAL BOUNDARIES
- STORMWATER NETWORK

ORIGINAL DRAWING
IN COLOUR

FOR INFORMATION
NOT FOR CONSTRUCTION

DESIGN UNDER DEVELOPMENT
FOR CONSULTATION PURPOSES ONLY

K	NOTICE OF REQUIREMENT UPDATE	JC	AF	CH	08.08.23
J	NOTICE OF REQUIREMENT UPDATE	BM	CH	CS	10.07.23
I	NOTICE OF REQUIREMENT UPDATE	JL	MF	CS	02.06.23
H	NOTICE OF REQUIREMENT	SB	CNI	AJ	07.04.22
No.	Revision	By	Chk	Appd	Date

Drawing Originator:



Original Scale (A1)	Design	N Tunnicliffe	15.05.20	Approved For Construction*
1:1500	Drawn	S. Bonenkamp	15.05.20	Date
Reduced Scale (A3)	Dwg Verifier			
1:3000	Dwg Check			
	* Refer to Revision 1 for Original Signature			

Client:



Project:

ROTOKAURI ARTERIALS DESIGNATION

Title:

CONCEPT DESIGN PLAN
SHEET 6

Discipline

CIVIL ENGINEERING

Drawing No.

4288564-300-CA-0006

Rev.

K