


NAME \_\_\_\_\_

Project Address: \_\_\_\_\_  
Note: Drawing does NOT need to be to scale. A sketch will be sufficient. Please measure.

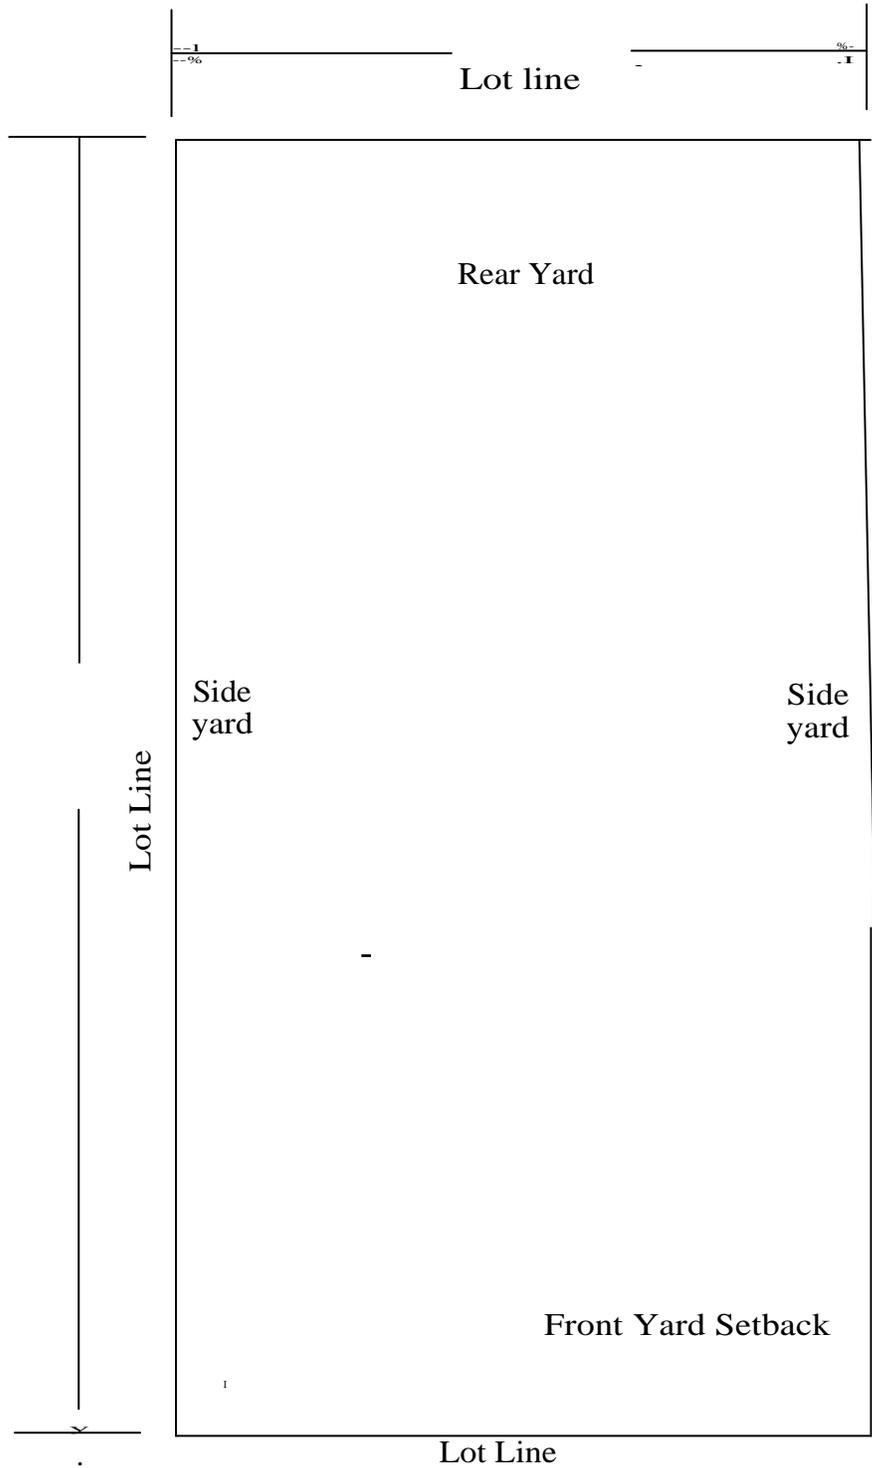

INDICATE NORTH DIRECTION

FILL IN DIMENSIONS ON THIS SHEET AND LOCATE ALL EXISTING AND PROPOSED BUILDINGS. SHOW SIDEWALKS AND VILLAGE STREETS.