


DIRECTORY: F:\2016\16-3493 Fortville Main St Corridor\Design\Drawings\4 MOT\
 FILE: 16-3493 MOT-3-27-2019-detour.dwg
 DIMSCALE: 1/4" = 1'-0"
 PLOTTED BY: r.razawi
 DATE: Apr 05, 2019 - 12:01pm

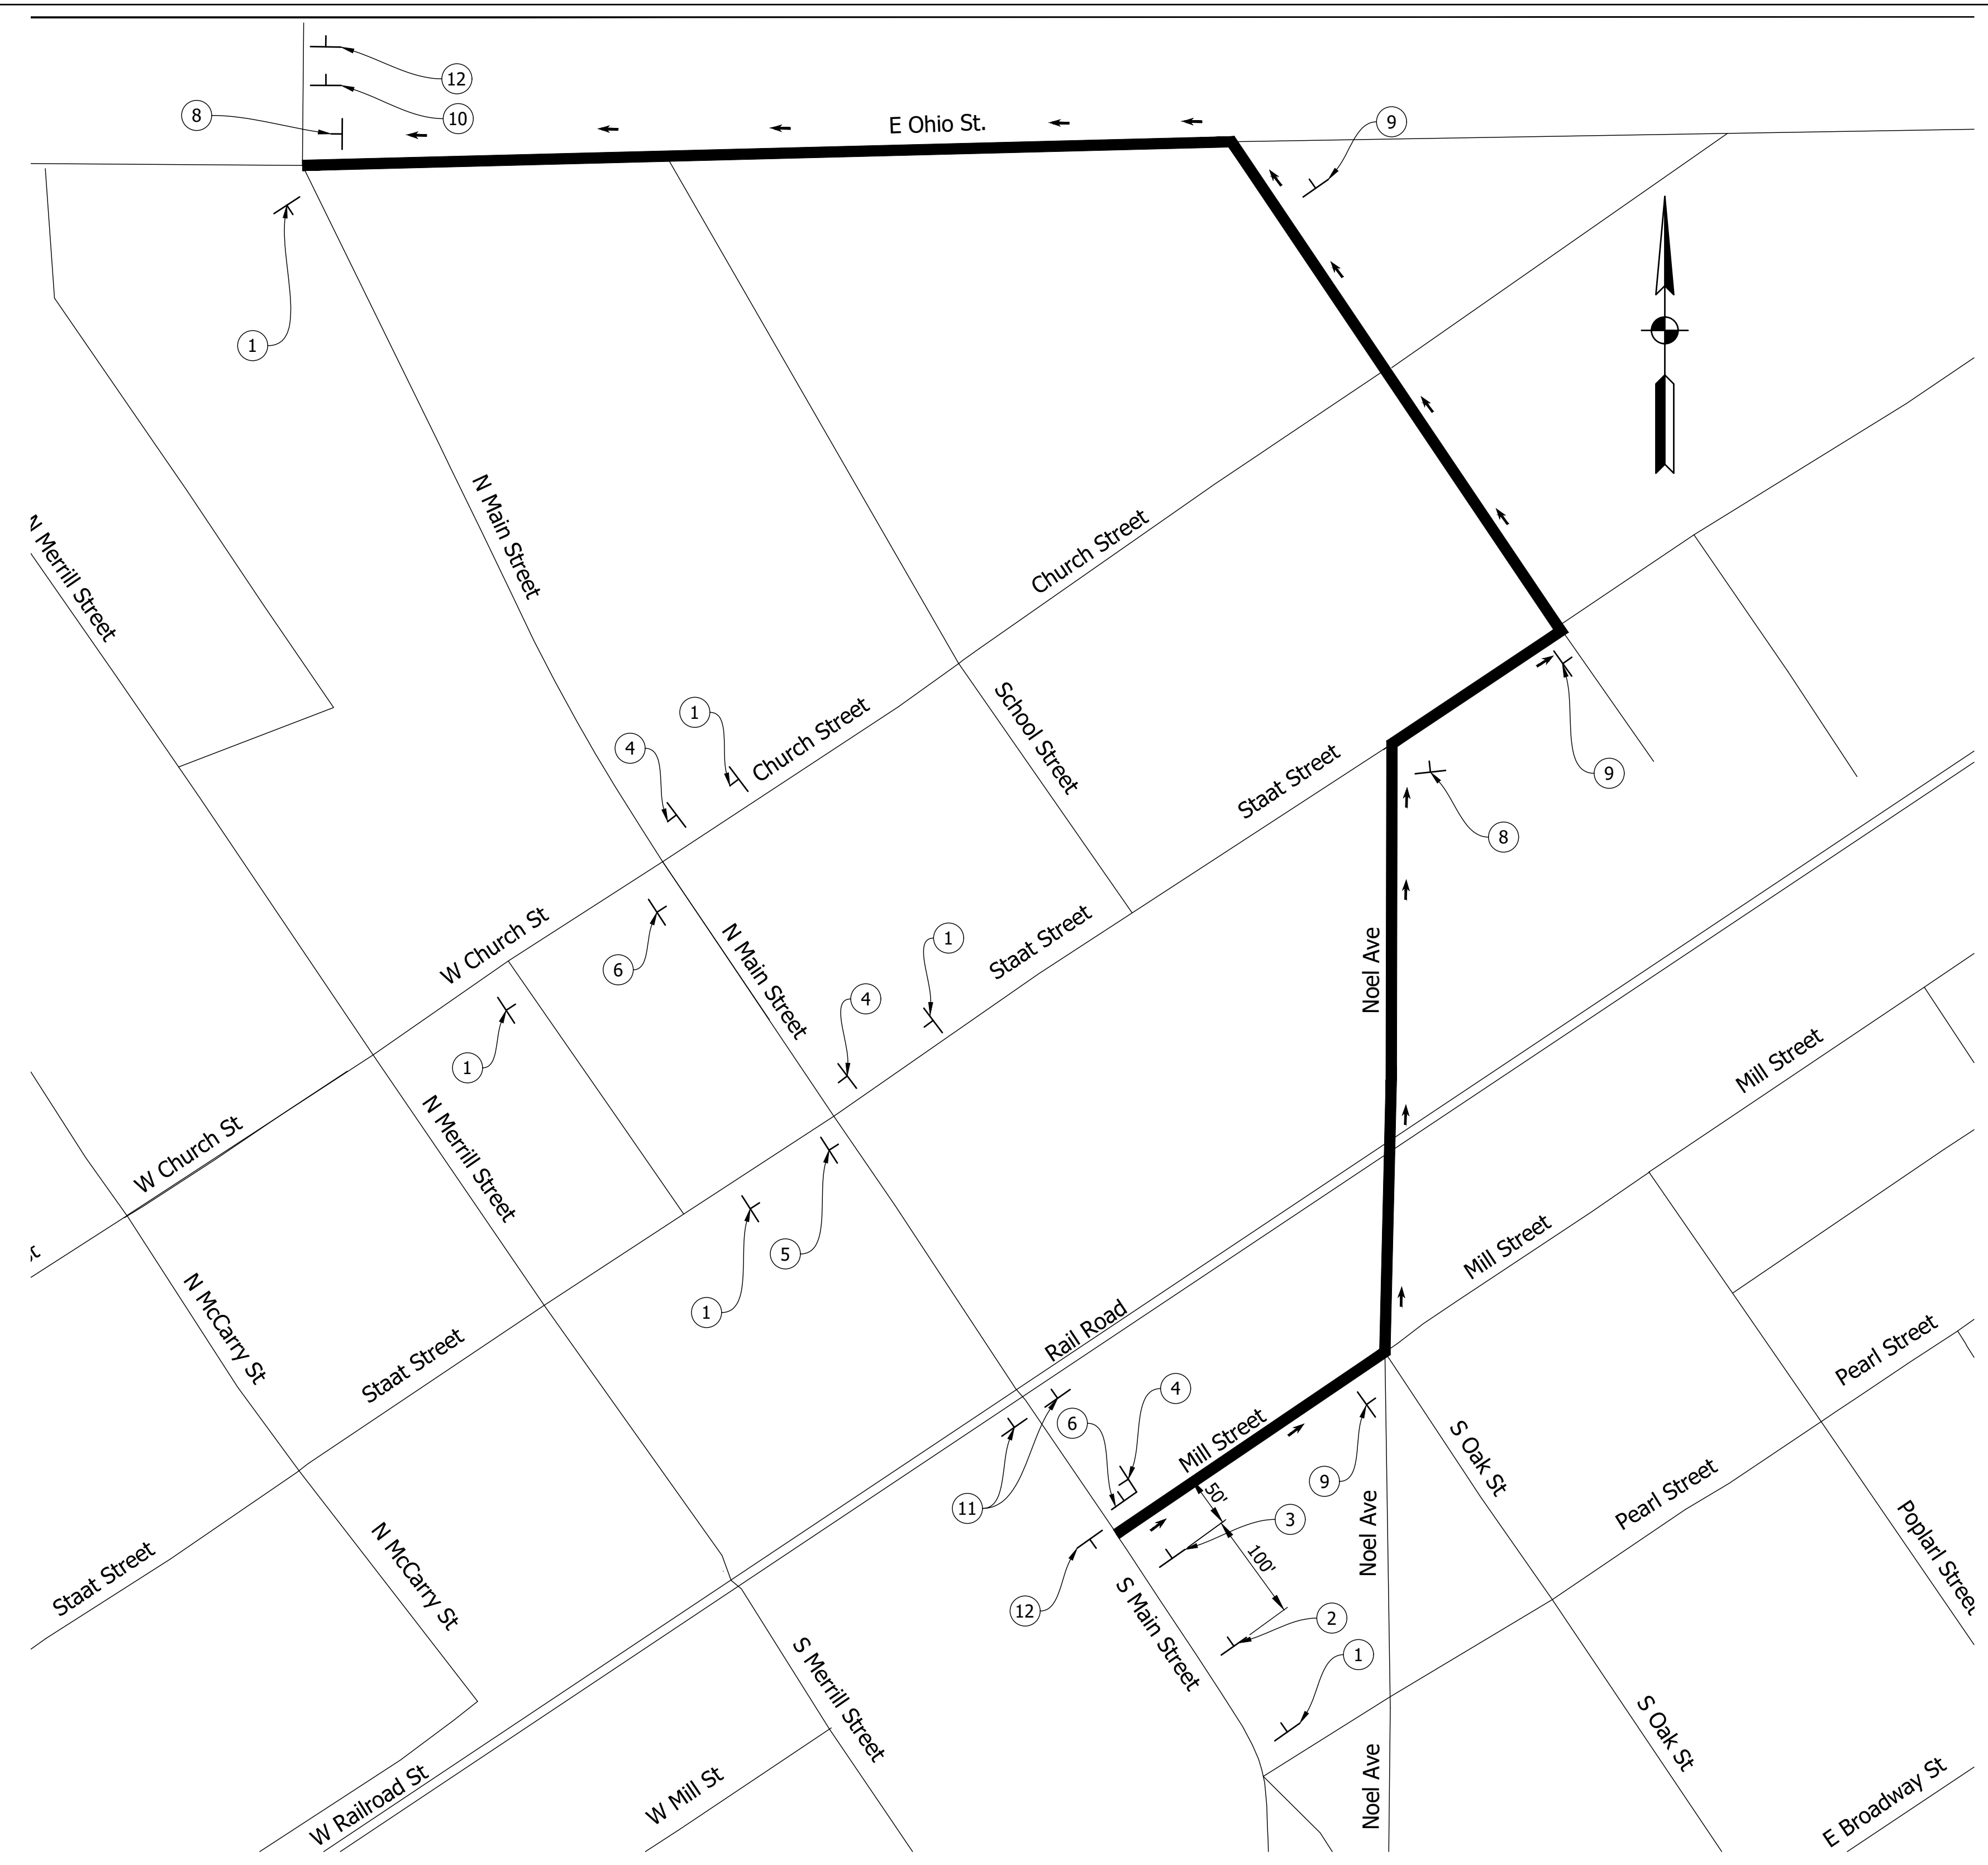

**Detour Route "Main St"
Phase-1-**

CONSTRUCTION SIGN LEGEND

W20-1	XW-20-3	XW2-2	R3-1	R3-2
①	②	③	④	⑤
R11-2 M4-10 L	R11-2 M4-10 R	M4-9 (R)	M4-9 (L)	M4-8a
⑥	⑦	⑧	⑨	⑩
R5-1 (36"x36")	XW20-3 (36"x36")			
⑪	⑫			

SIGN LEGEND

SYMBOL	MESSAGE	NUMBER	QUANTITY
①	ROAD WORK AHEAD	W20-1	6
②	ROAD CLOSED AHEAD	XW-20-3	1
③	DETOUR AHEAD	XW2-2	1
④	NO RIGHT TURN	R3-1	3
⑤	NO LEFT TURN	R3-2	1
⑥	MAIN STREET CLOSED, DETOUR RIGHT	R11-2, M4-9 R	2
⑦	MAIN STREET CLOSED, DETOUR LEFT	R11-2, M4-9 L	0
⑧	MAIN ST, DETOUR RIGHT	M4-9 (R)	2
⑨	MAIN ST, DETOUR LEFT	M4-9 (L)	3
⑩	END DETOUR	M4-8a	1
⑪	DO NOT ENTER	R5-1	1
⑫	END CONSTRUCTION	XW20-3	2

LEGEND


- CONSTRUCTION SIGN W/TYPE "A" LIGHT
- CONSTRUCTION SIGN
- DIRECTION OF DETOUR
- DETOUR ROUTE Main St

RECOMMENDED FOR APPROVAL	DESIGN ENGINEER _____ DATE _____
DESIGNED: RA	DRAWN: RA
CHECKED: xx	CHECKED: xx

INDIANA DEPARTMENT OF TRANSPORTATION
 MAINTENANCE OF TRAFFIC -
 DETOUR ROUTE (Phase 1)

HORIZONTAL SCALE	BRIDGE FILE
VERTICAL SCALE	N/A
1:100	xx
SURVEY BOOK	SHEETS
	of xx
CONTRACT R-xxx	PROJECT xxx

DIRECTORY: F:\2016\16-3493 Fortville Main St Corridor\Design\Drawings\4 MOTI
 FILE: 16-3493 MOT-3-27-2019-detour.dwg
 DIMSCALE: 1 LTSCALE: 1
 PLOTTED BY: .razawi
 DATE: Apr 05, 2019 - 12:01pm

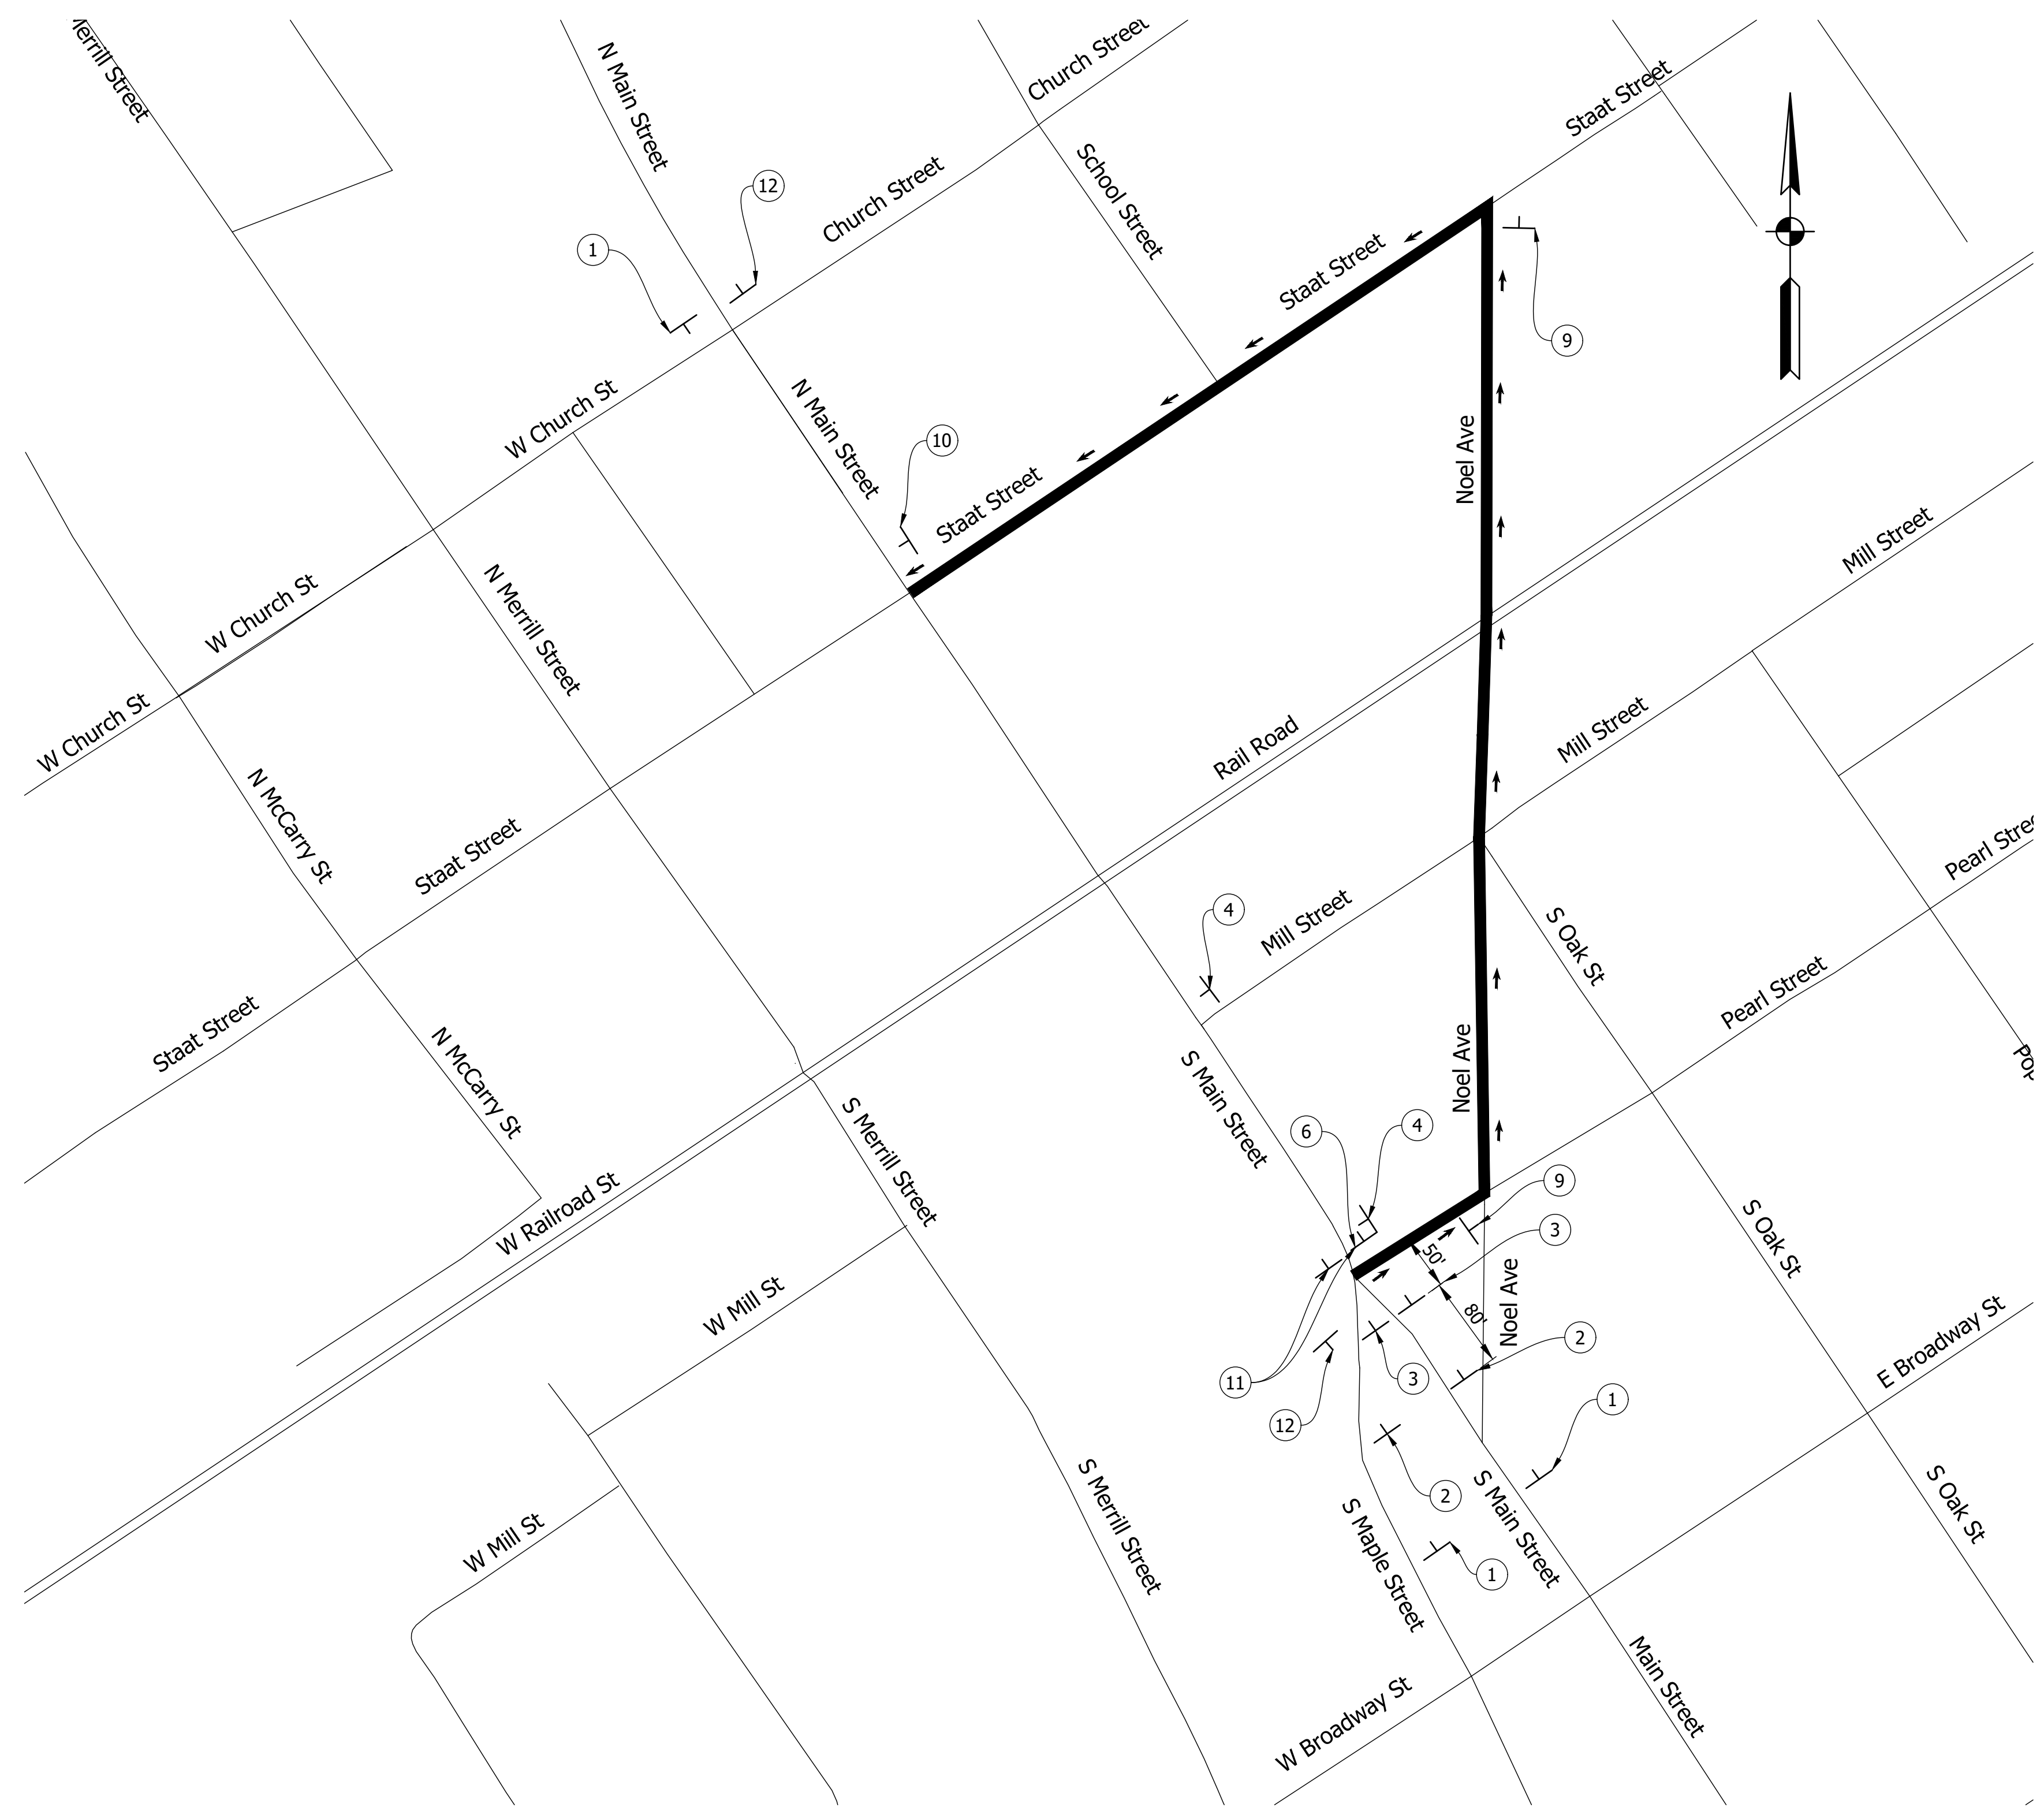

**Detour Route "Main St"
Phase-2-**

CONSTRUCTION SIGN LEGEND

W20-1 ①	XW-20-3 ②	XW2-2 ③	R3-1 ④	R3-2 ⑤
R11-2 ⑥	R11-2 ⑦	M4-9 (R) ⑧	M4-9 (L) ⑨	M4-8a ⑩
R5-1 ⑪	XW20-3 ⑫			

SIGN LEGEND

SYMBOL	MESSAGE	NUMBER	QUANTITY
①	ROAD WORK AHEAD	W20-1	3
②	ROAD CLOSED AHEAD	XW-20-3	2
③	DETOUR AHEAD	XW2-2	2
④	NO RIGHT TURN	R3-1	2
⑤	NO LEFT TURN	R3-2	0
⑥	MAIN STREET CLOSED, DETOUR RIGHT	R11-2	1
⑦	MAIN STREET CLOSED, DETOUR LEFT	R11-2	0
⑧	MAIN ST, DETOUR RIGHT	M4-9 (R)	0
⑨	MAIN ST, DETOUR LEFT	M4-9 (L)	2
⑩	END DETOUR	M4-8a	1
⑪	DO NOT ENTER	R5-1	1
⑫	END CONSTRUCTION	XW20-3	2

LEGEND

- CONSTRUCTION SIGN W/TYPE "A" LIGHT
- CONSTRUCTION SIGN
- DIRECTION OF DETOUR
- DETOUR ROUTE Main St

RECOMMENDED FOR APPROVAL	DESIGN ENGINEER	DATE
DESIGNED: RA	DRAWN: RA	
CHECKED: xx	CHECKED: xx	

INDIANA DEPARTMENT OF TRANSPORTATION
 MAINTENANCE OF TRAFFIC -
 DETOUR ROUTE (Phase 2)

HORIZONTAL SCALE	BRIDGE FILE
VERTICAL SCALE	N/A
1:100	xx
SURVEY BOOK	SHEETS
	of xx
CONTRACT R-xxx	PROJECT xxx

DIRECTORY: F:\2016\16-3493 Fortville Main St Corridor\Design\Drawings\4 MOTI
 FILE: 16-3493 MOT-3-27-2019-detour.dwg
 DIMSCALE: 1 LTSCALE: 1
 PLOTTED BY: .razawi
 DATE: Apr 05, 2019 - 12:01pm



Detour Route "Main St"
Phase-3-

CONSTRUCTION SIGN LEGEND

W20-1	XW-20-3	XW2-2	R3-1	R3-2
①	②	③	④	⑤
R11-2	R11-2	M4-9 (R)	M4-9 (L)	M4-8a
⑥	⑦	⑧	⑨	⑩
R5-1	XW20-3			
⑪	⑫			

SIGN LEGEND

SYMBOL	MESSAGE	NUMBER	QUANTITY
①	ROAD WORK AHEAD	W20-1	5
②	ROAD CLOSED AHEAD	XW-20-3	1
③	DETOUR AHEAD	XW2-2	1
④	NO RIGHT TURN	R3-1	2
⑤	NO LEFT TURN	R3-2	2
⑥	MAIN STREET CLOSED, DETOUR RIGHT	R11-2	1
⑦	MAIN STREET CLOSED, DETOUR LEFT	R11-2	0
⑧	MAIN ST, DETOUR RIGHT	M4-9 (R)	0
⑨	MAIN ST, DETOUR LEFT	M4-9 (L)	3
⑩	END DETOUR	M4-8a	1
⑪	DO NOT ENTER	R5-1	1
⑫	END CONSTRUCTION	XW20-3	1

LEGEND

- CONSTRUCTION SIGN W/TYPE "A" LIGHT
- CONSTRUCTION SIGN
- DIRECTION OF DETOUR
- DETOUR ROUTE
- Main St

RECOMMENDED FOR APPROVAL _____ DATE _____
 DESIGN ENGINEER _____


DESIGNED: RA DRAWN: RA
 CHECKED: xx CHECKED: xx

INDIANA DEPARTMENT OF TRANSPORTATION

MAINTENANCE OF TRAFFIC - DETOUR ROUTE (Phase 3)

HORIZONTAL SCALE	BRIDGE FILE
VERTICAL SCALE	N/A
1:100	xx
SURVEY BOOK	SHEETS
	of xx
CONTRACT R-xxx	PROJECT xxx

DIRECTORY: F:\2016\16-3493 Fortville Main St Corridor\Design\Drawings\4 MOT\
 FILE: 16-3493 MOT-3-27-2019-detour.dwg
 DIMSCALE: 1 LTSCALE: 1
 PLOTTED BY: .razawi
 DATE: Apr 05, 2019 - 12:01pm

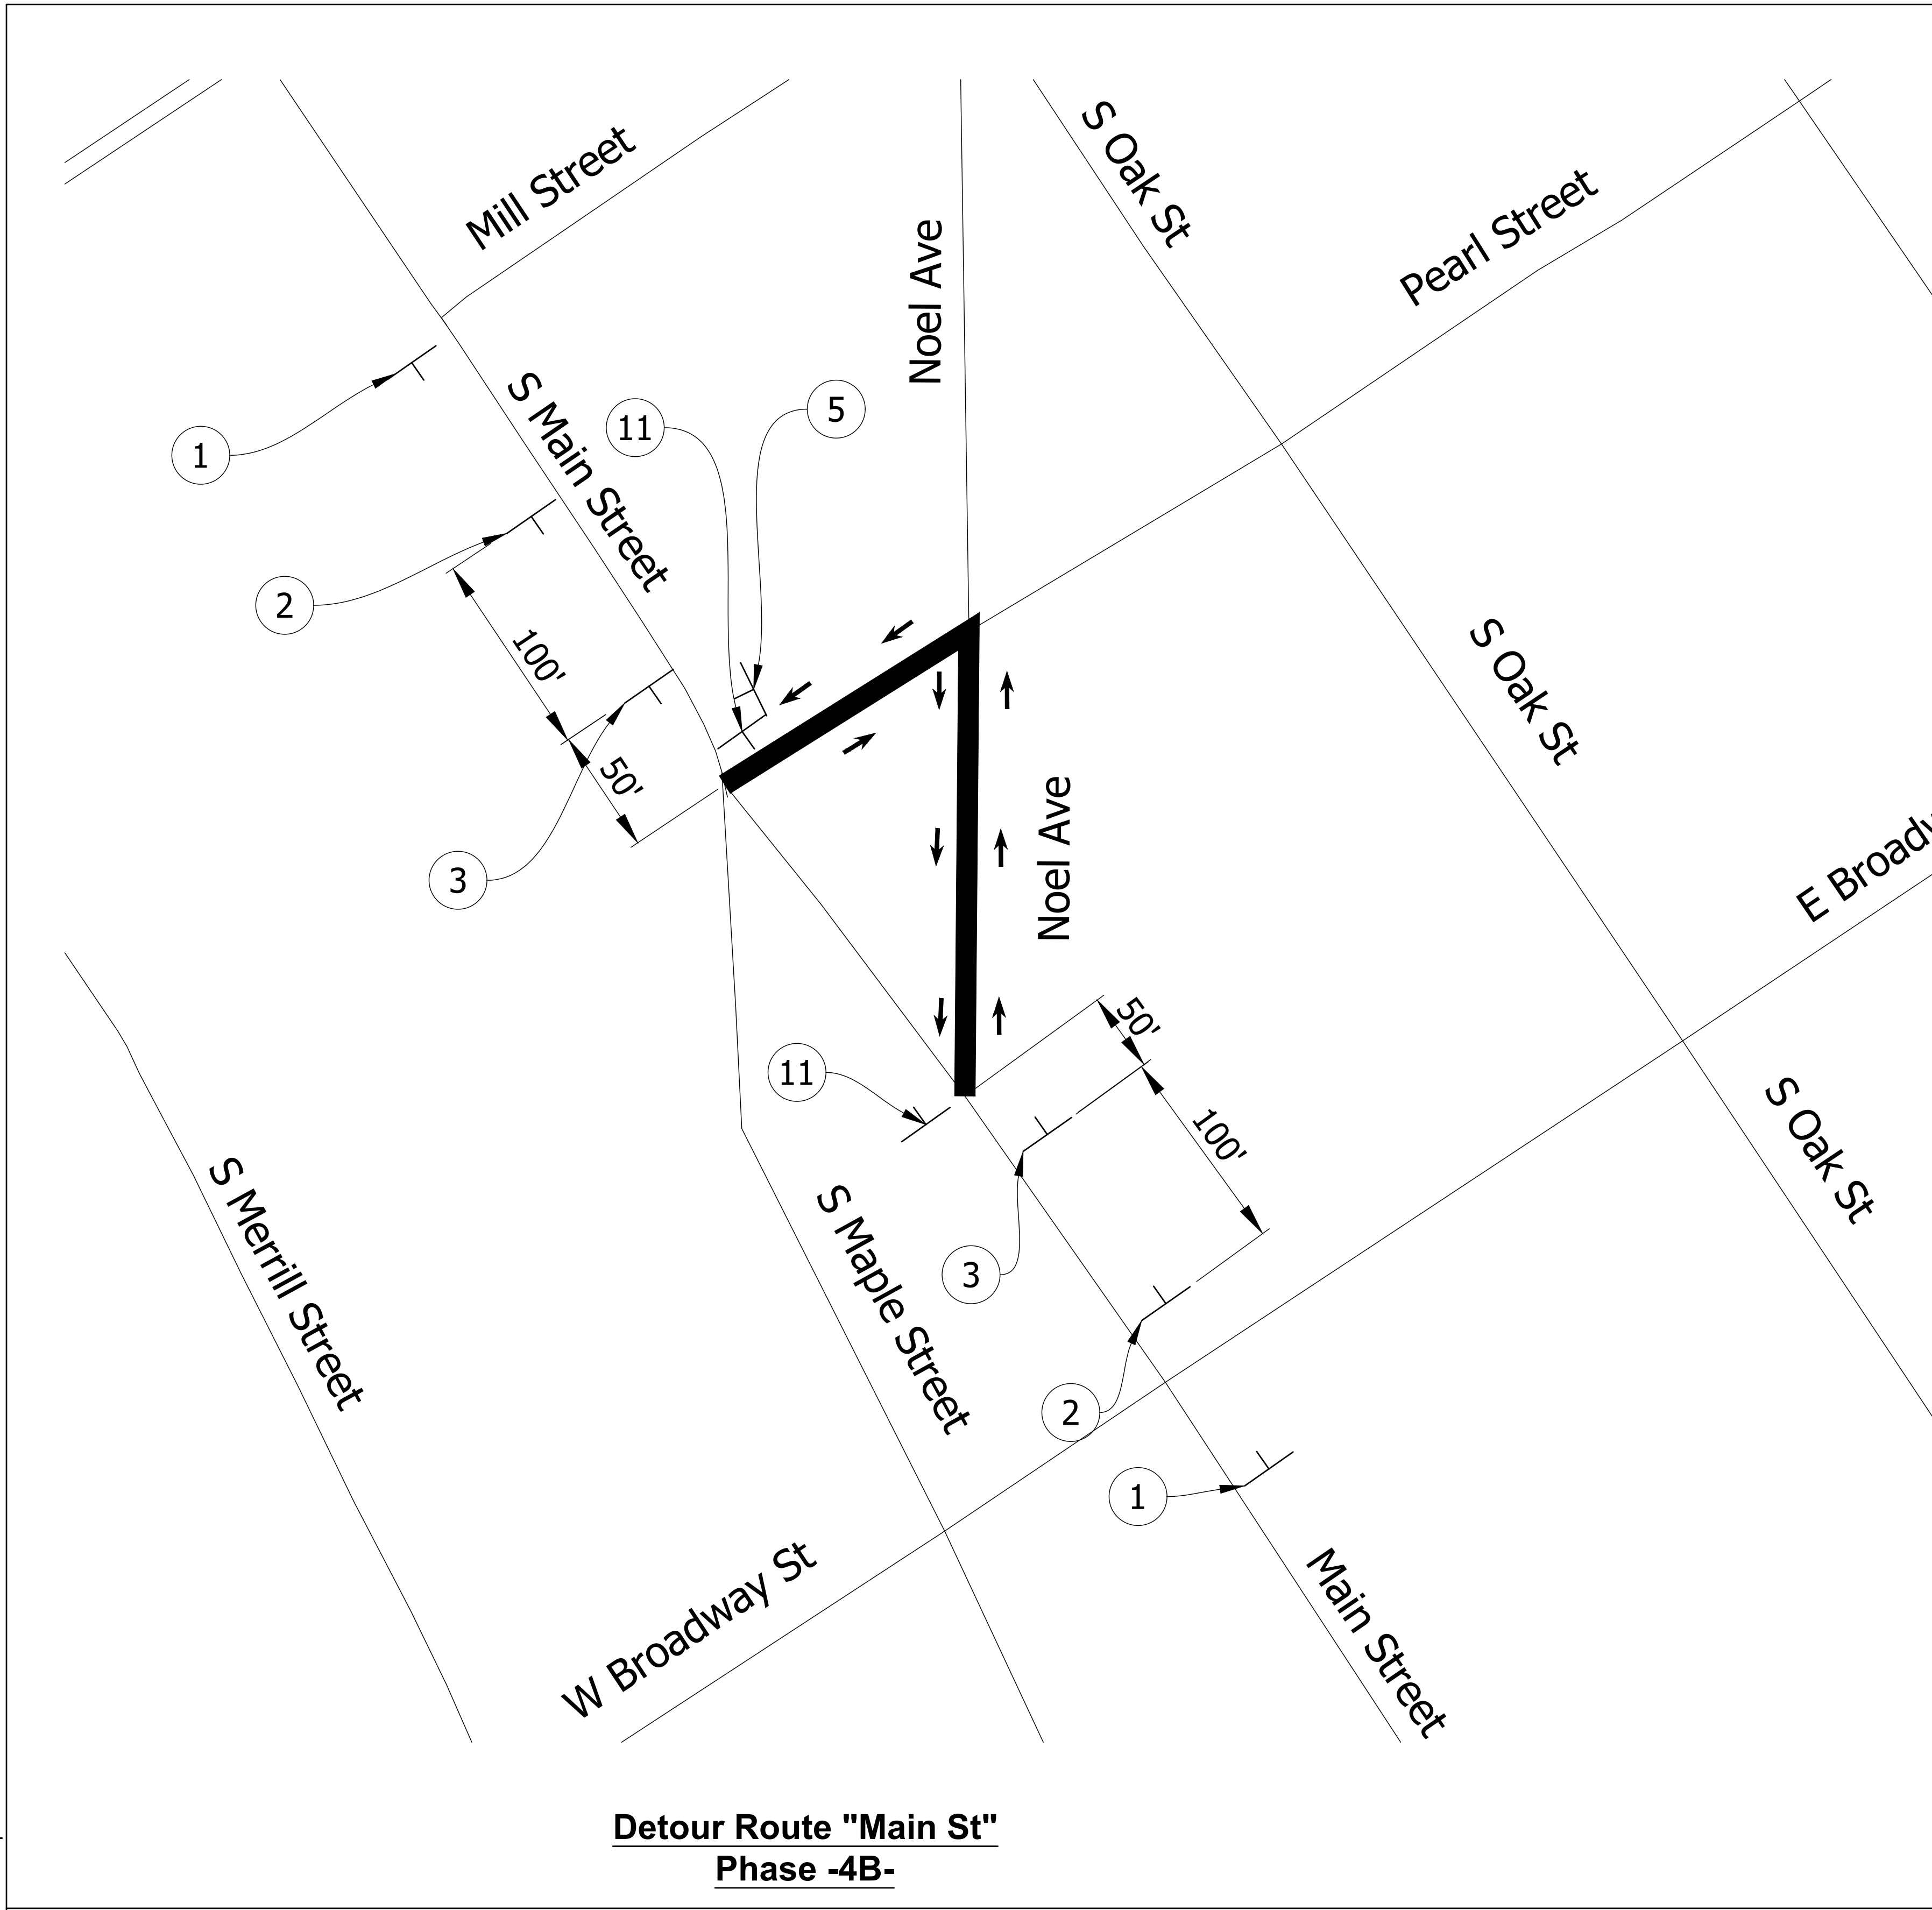

Detour Route "Main St"
Phase -4B-

CONSTRUCTION SIGN LEGEND

W20-1 ①	XW-20-3 ②	XW2-2 ③	R3-1 ④	R3-2 ⑤
R11-2 ⑥	R11-2 ⑦	M4-9 (R) ⑧	M4-9 (L) ⑨	M4-8a ⑩
R5-1 ⑪	XW20-3 ⑭			

SIGN LEGEND

SYMBOL	MESSAGE	NUMBER	QUANTITY
①	ROAD WORK AHEAD	W20-1	2
②	ROAD CLOSED AHEAD	XW-20-3	2
③	DETOUR AHEAD	XW2-2	2
④	NO RIGHT TURN	R3-1	0
⑤	NO LEFT TURN	R3-2	1
⑥	MAIN STREET CLOSED, DETOUR RIGHT	R11-2	0
⑦	MAIN STREET CLOSED, DETOUR LEFT	R11-2	0
⑧	MAIN ST, DETOUR RIGHT	M4-9 (R)	0
⑨	MAIN ST, DETOUR LEFT	M4-9 (L)	0
⑩	END DETOUR	M4-8a	0
⑪	DO NOT ENTER	R5-1	2
⑭	END CONSTRUCTION	XW20-3	0

LEGEND


- CONSTRUCTION SIGN W/TYPE "A" LIGHT
- CONSTRUCTION SIGN
- DIRECTION OF DETOUR
- DETOUR ROUTE Main St

RECOMMENDED FOR APPROVAL _____	
DESIGN ENGINEER	DATE
DESIGNED: RA	DRAWN: RA
CHECKED: xx	CHECKED: xx

INDIANA DEPARTMENT OF TRANSPORTATION


MAINTENANCE OF TRAFFIC - DETOUR ROUTE (Phase 4B)

HORIZONTAL SCALE	BRIDGE FILE
VERTICAL SCALE	N/A
1:50	xx
SURVEY BOOK	SHEETS
	of xx
CONTRACT R-xxx	PROJECT xxx

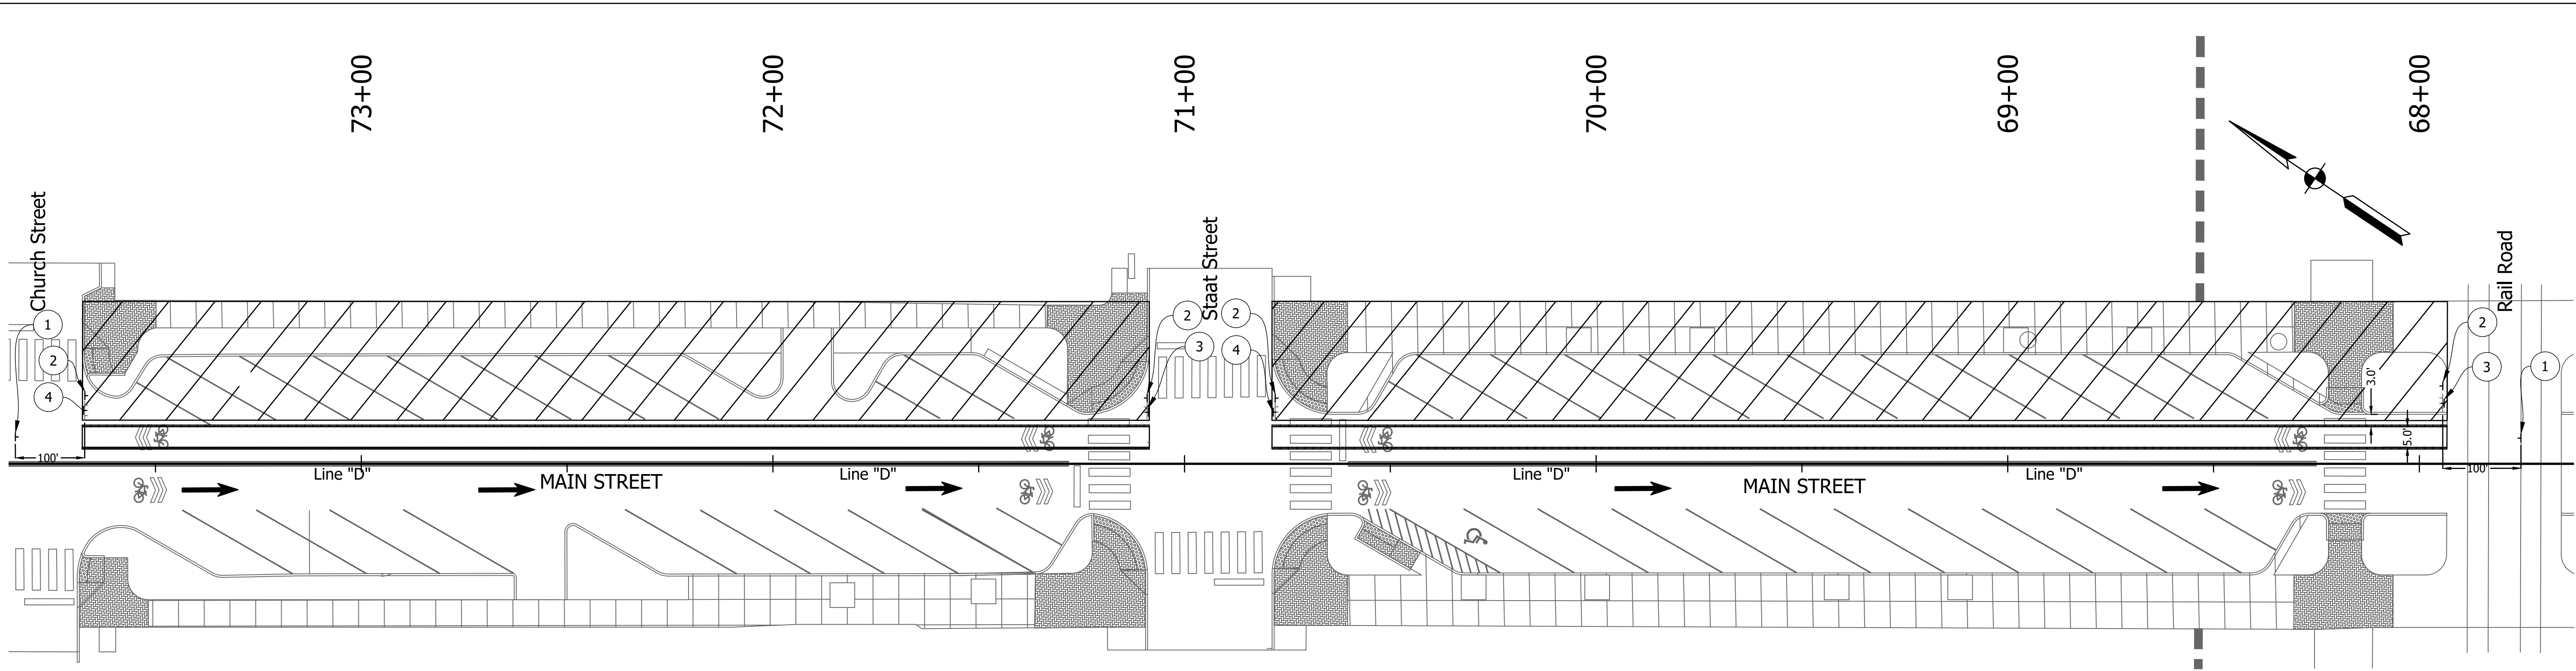

**MAINTENANCE OF TRAFFIC
FOR TYPICAL CROSSWALK CLOSURES AND
PEDESTRIAN DETOURS (PHASE 1)**


CONSTRUCTION SIGN LEGEND

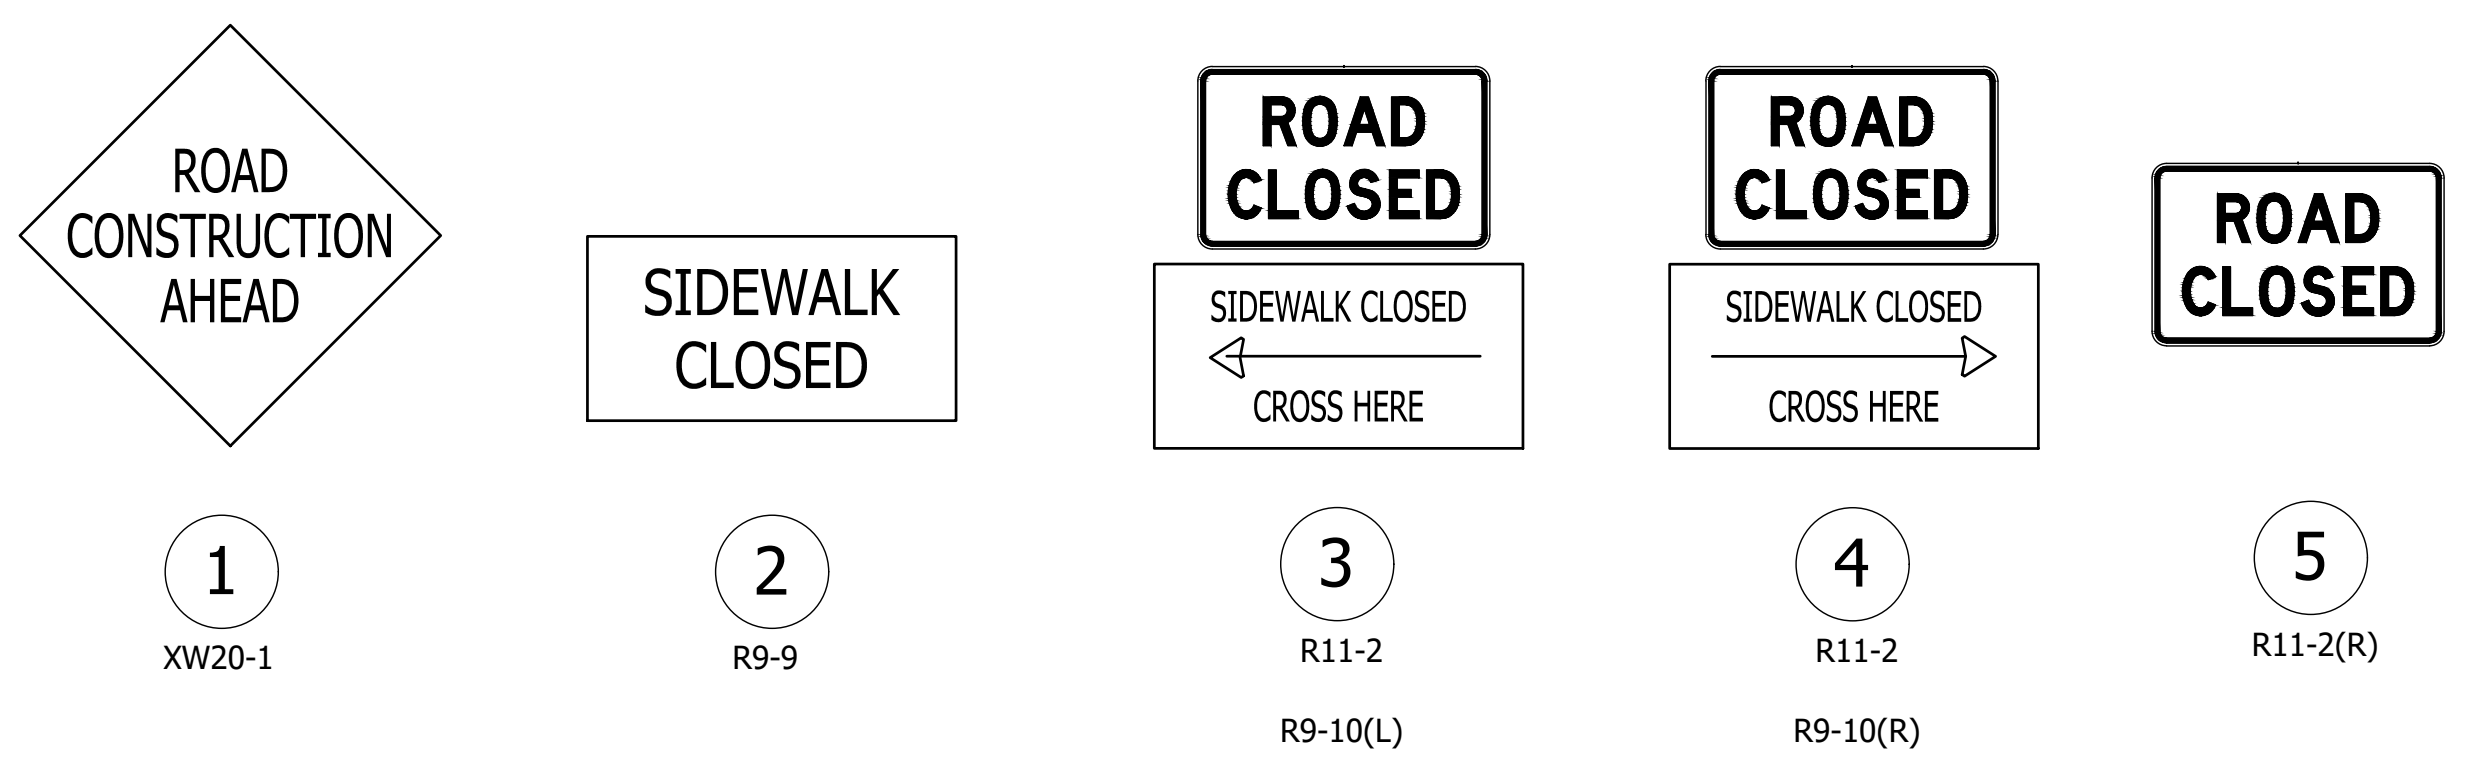

SIGN TABLE			
SYMBOL	MESSAGE	NUMBER	QUANTITY
①	ROAD CONSTRUCTION AHEAD	XW20-1	2
②	SIDEWALK CLOSED	R9-9	4
③	ROAD CLOSED, SIDEWALK CLOSED-USE OTHER SIDE (LEFT)	R11-2, R9-10(L)	2
④	ROAD CLOSED, SIDEWALK CLOSED-USE OTHER SIDE (RIGHT)	R11-2, R9-10(R)	2
⑤	ROAD CLOSE	R11-2	0

DIRECTORY: F:\2016\16-3493 Fortville Main St Corridor\Design\Drawings\4 MOTY
 FILE: 16-3493 MOT-3-27-2019-PED-PHASE-1.dwg
 DIMSCALE: 20 LTSCALE: 1
 PLOTTED BY: razawi
 DATE: Apr 05, 2019 - 12:10pm

LEGEND

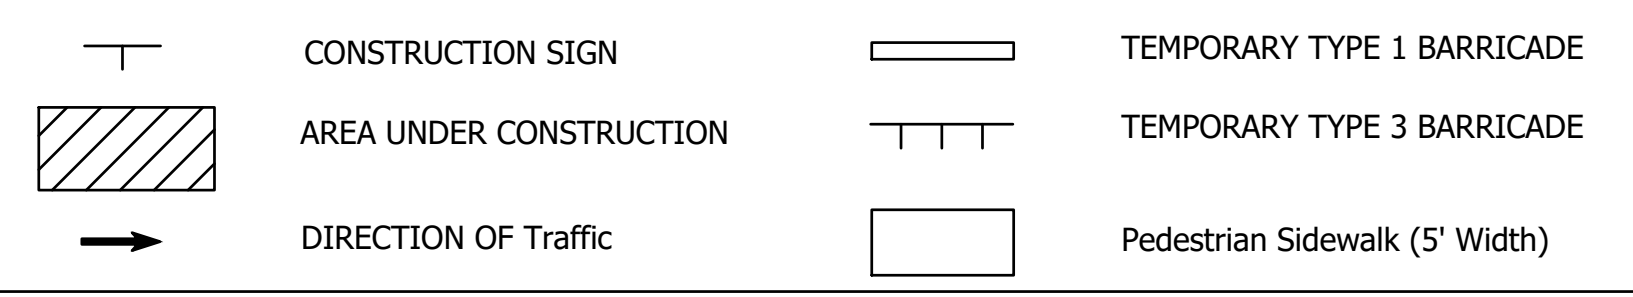

RECOMMENDED FOR APPROVAL _____
DESIGN ENGINEER DATE


DESIGNED: RA DRAWN: RA

CHECKED: _____ CHECKED: _____

INDIANA
DEPARTMENT OF TRANSPORTATION


**MAINTENANCE OF TRAFFIC -
PED DETOUR (Phase 1)**

HORIZONTAL SCALE	BRIDGE FILE
VERTICAL SCALE	N/A
1:20	DESIGNATION
	XXXXX
SURVEY BOOK	SHEETS
	of 5
CONTRACT	PROJECT
R-XXXXX	XXXXXX

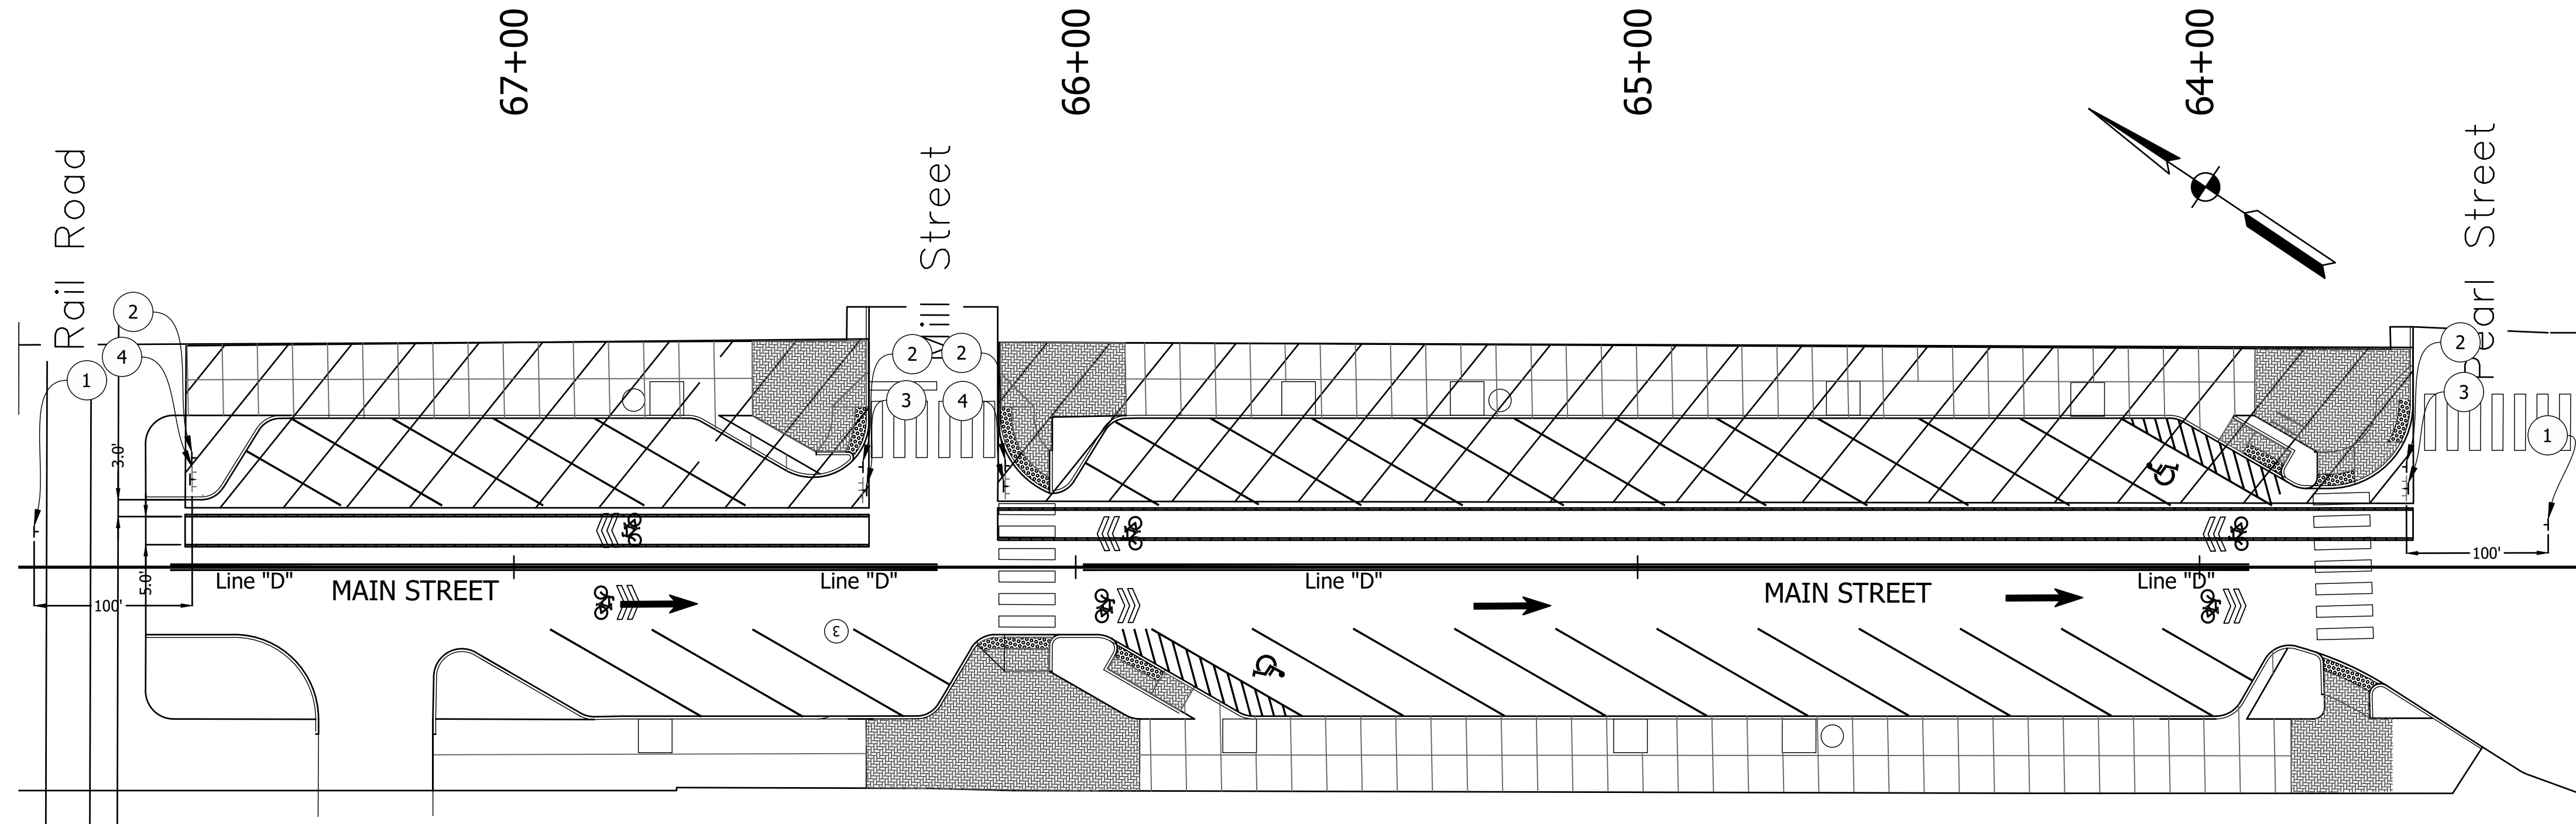


**MAINTENANCE OF TRAFFIC
FOR TYPICAL CROSSWALK CLOSURES AND
PEDESTRIAN DETOURS (PHASE 2)**

CONSTRUCTION SIGN LEGEND

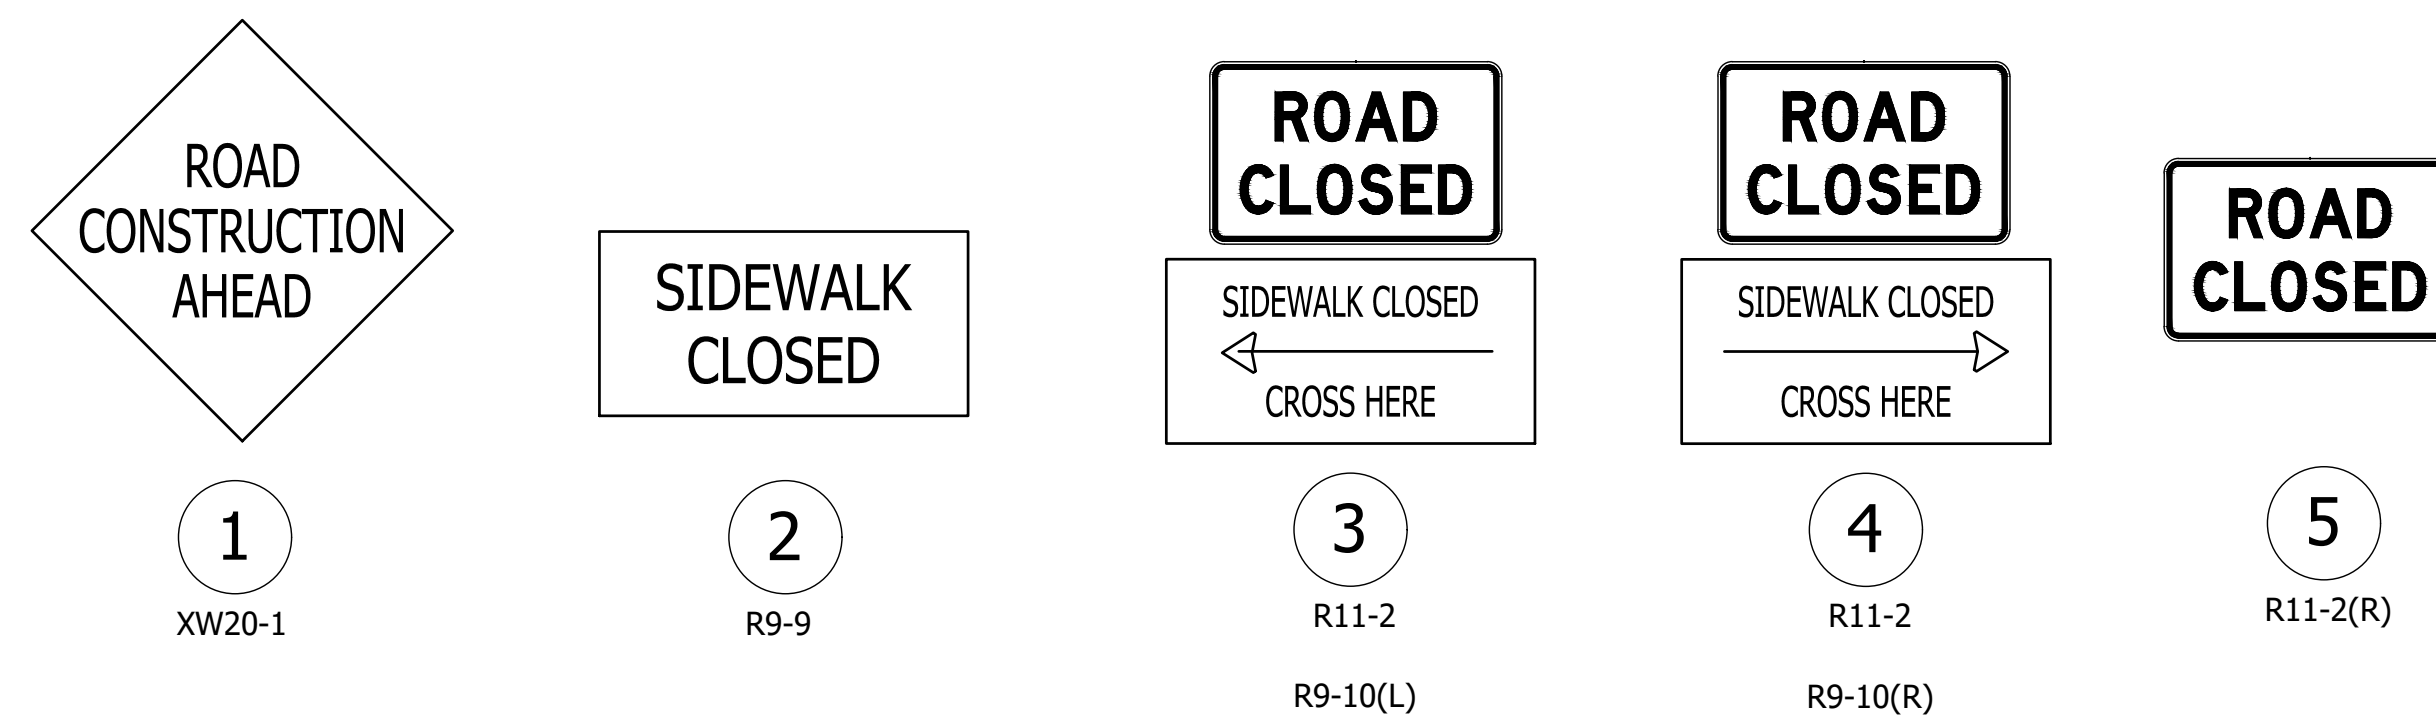

SIGN TABLE			
SYMBOL	MESSAGE	NUMBER	QUANTITY
①	ROAD CONSTRUCTION AHEAD	XW20-1	2
②	SIDEWALK CLOSED	R9-9	4
③	ROAD CLOSED, SIDEWALK CLOSED—USE OTHER SIDE (LEFT)	R11-2, R9-10(L)	2
④	ROAD CLOSED, SIDEWALK CLOSED—USE OTHER SIDE (RIGHT)	R11-2, R9-10(R)	2
⑤	ROAD CLOSE	R11-2	0

LEGEND

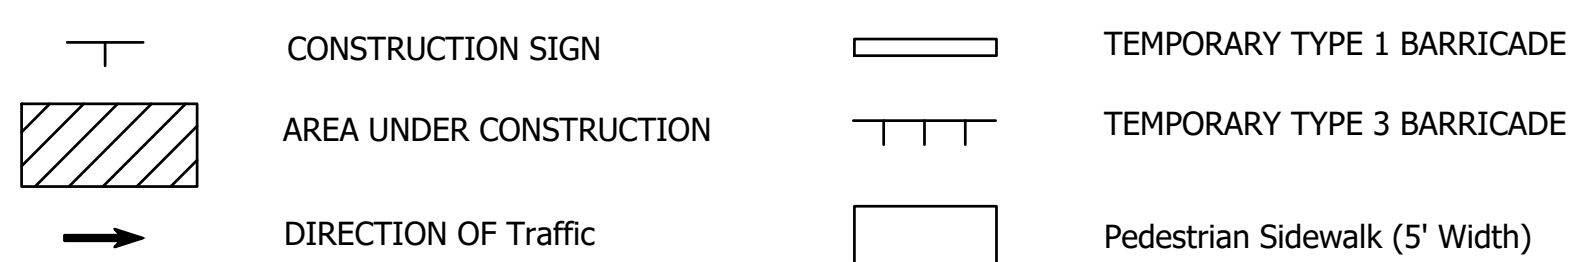

RECOMMENDED FOR APPROVAL _____
DESIGN ENGINEER _____ DATE _____


DESIGNED: RA DRAWN: RA
CHECKED: _____ CHECKED: _____

**INDIANA
DEPARTMENT OF TRANSPORTATION**

**MAINTENANCE OF TRAFFIC -
PED DETOUR (Phase 2)**


HORIZONTAL SCALE	BRIDGE FILE
VERTICAL SCALE	N/A
1:20	DESIGNATION
	XXXXX
SURVEY BOOK	SHEETS
	of 5
CONTRACT	PROJECT
R-XXXXX	XXXXXX

DIRECTORY: F:\2016\16-3493 Fortville Main St Corridor\Design\Drawings\4 MOTY
 FILE: 16-3493 MOT-3-27-2019-PED-PHASE-2.dwg
 DIMSCALE: 1:1 LTSCALE: 1:1
 PLOTTED BY: razawi
 DATE: Apr 05, 2019 - 12:10pm

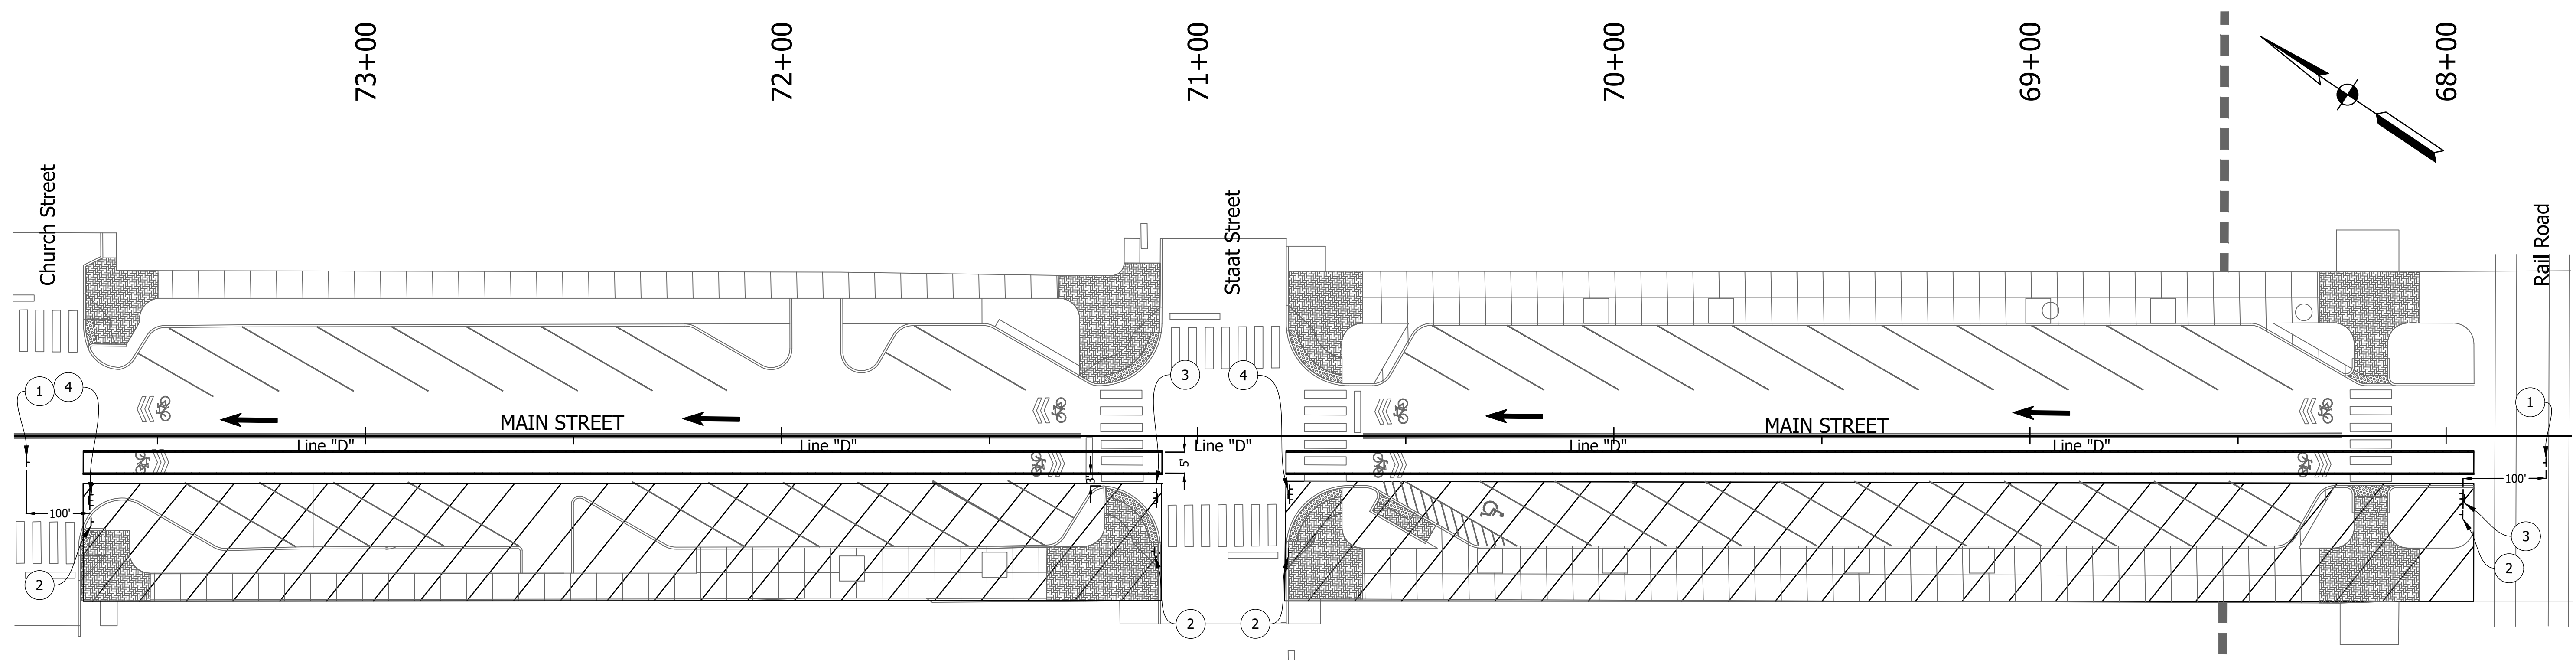

**MAINTENANCE OF TRAFFIC
FOR TYPICAL CROSSWALK CLOSURES AND
PEDESTRIAN DETOURS (PHASE 3)**

CONSTRUCTION SIGN LEGEND

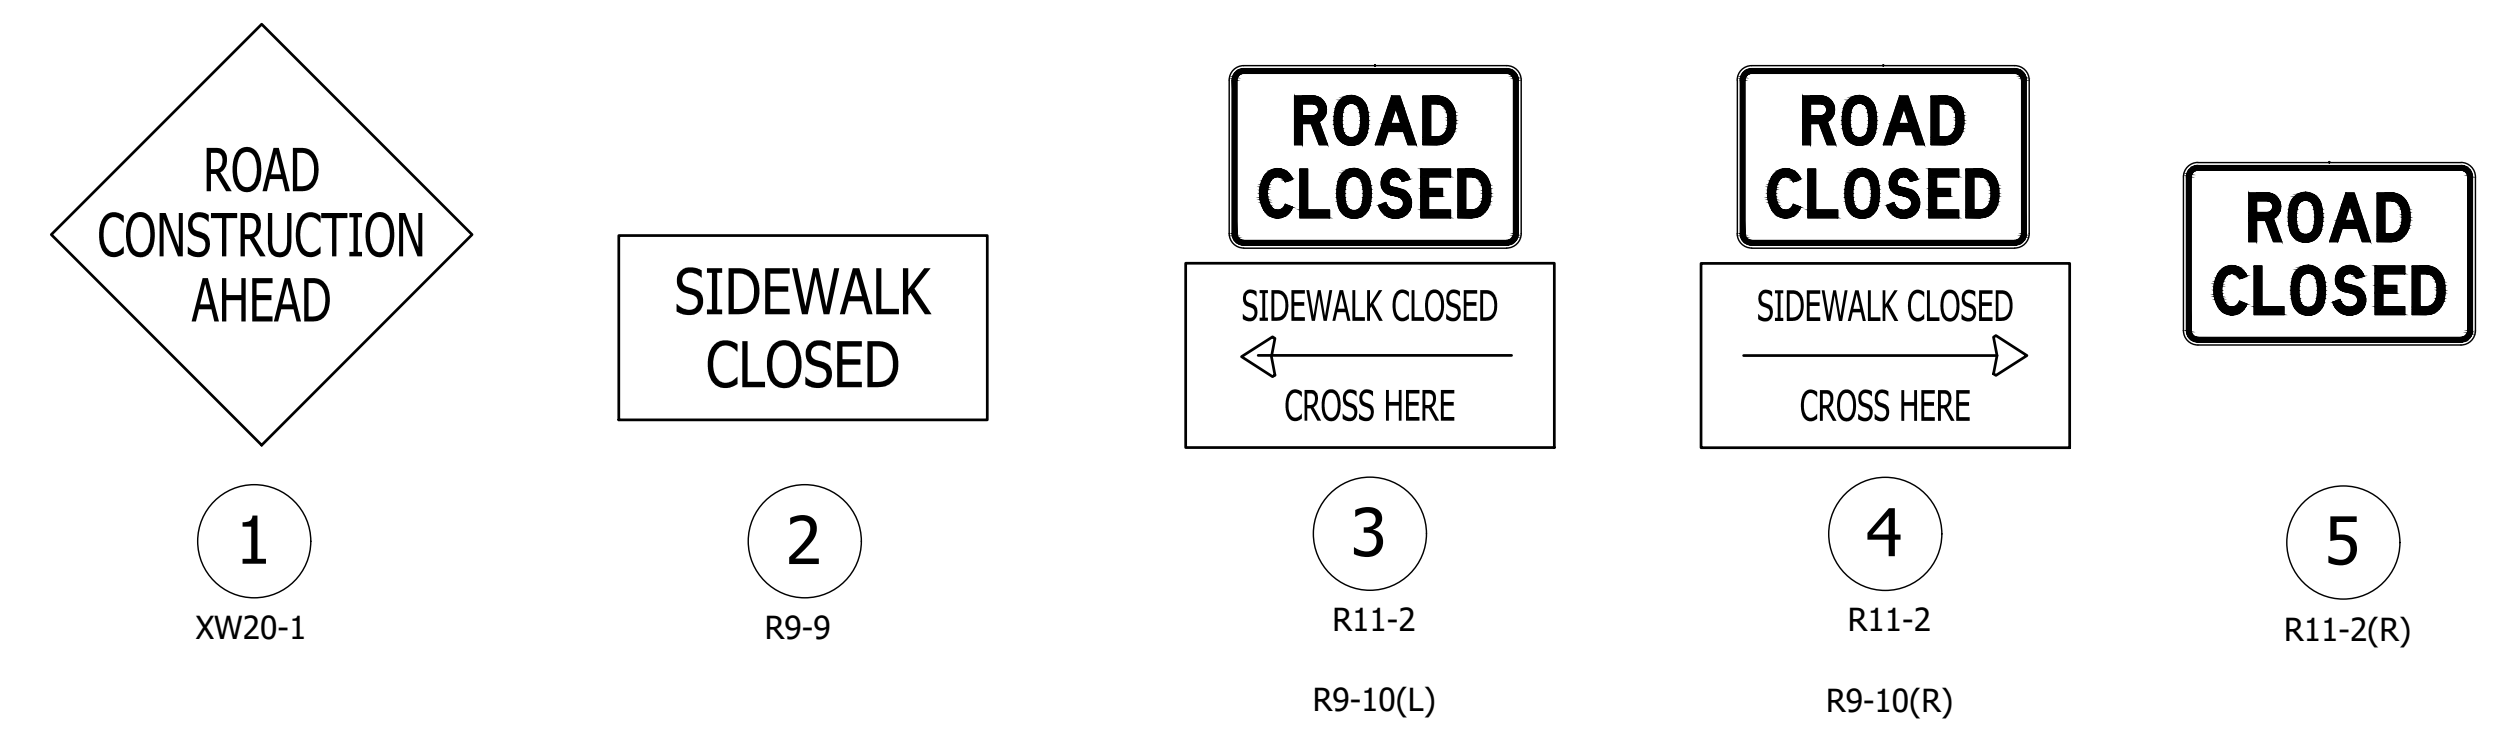

SIGN TABLE			
SYMBOL	MESSAGE	NUMBER	QUANTITY
①	ROAD CONSTRUCTION AHEAD	XW20-1	2
②	SIDEWALK CLOSED	R9-9	4
③	ROAD CLOSED, SIDEWALK CLOSED-USE OTHER SIDE (LEFT)	R11-2, R9-10(L)	2
④	ROAD CLOSED, SIDEWALK CLOSED-USE OTHER SIDE (RIGHT)	R11-2, R9-10(R)	2
⑤	ROAD CLOSE	R11-2	0


DIRECTORY: F:\2016\16-3493 Fortville Main St Corridor\Design\Drawings\4 MOTY
 FILE: 16-3493 MOT-3-27-2019-PED-PHASE-3.dwg
 DIMSCALE: 1/8"=1'-0" LTSCALE: 1/8"=1'-0"
 PLOTTED BY: razawi
 DATE: Apr 05, 2019 - 12:10pm

LEGEND	
	CONSTRUCTION SIGN
	AREA UNDER CONSTRUCTION
	DIRECTION OF Traffic
	TEMPORARY TYPE 1 BARRICADE
	TEMPORARY TYPE 3 BARRICADE
	Pedestrian Sidewalk (5' Width)

RECOMMENDED FOR APPROVAL	DESIGN ENGINEER	DATE
DESIGNED: RA	DRAWN: RA	
CHECKED:	CHECKED:	


INDIANA
DEPARTMENT OF TRANSPORTATION
MAINTENANCE OF TRAFFIC -
PED DETOUR (Phase 3)

HORIZONTAL SCALE	BRIDGE FILE
VERTICAL SCALE	N/A
1:20	DESIGNATION
	XXXXX
SURVEY BOOK	SHEETS
	of 5
CONTRACT	PROJECT
R-XXXXX	XXXXXX

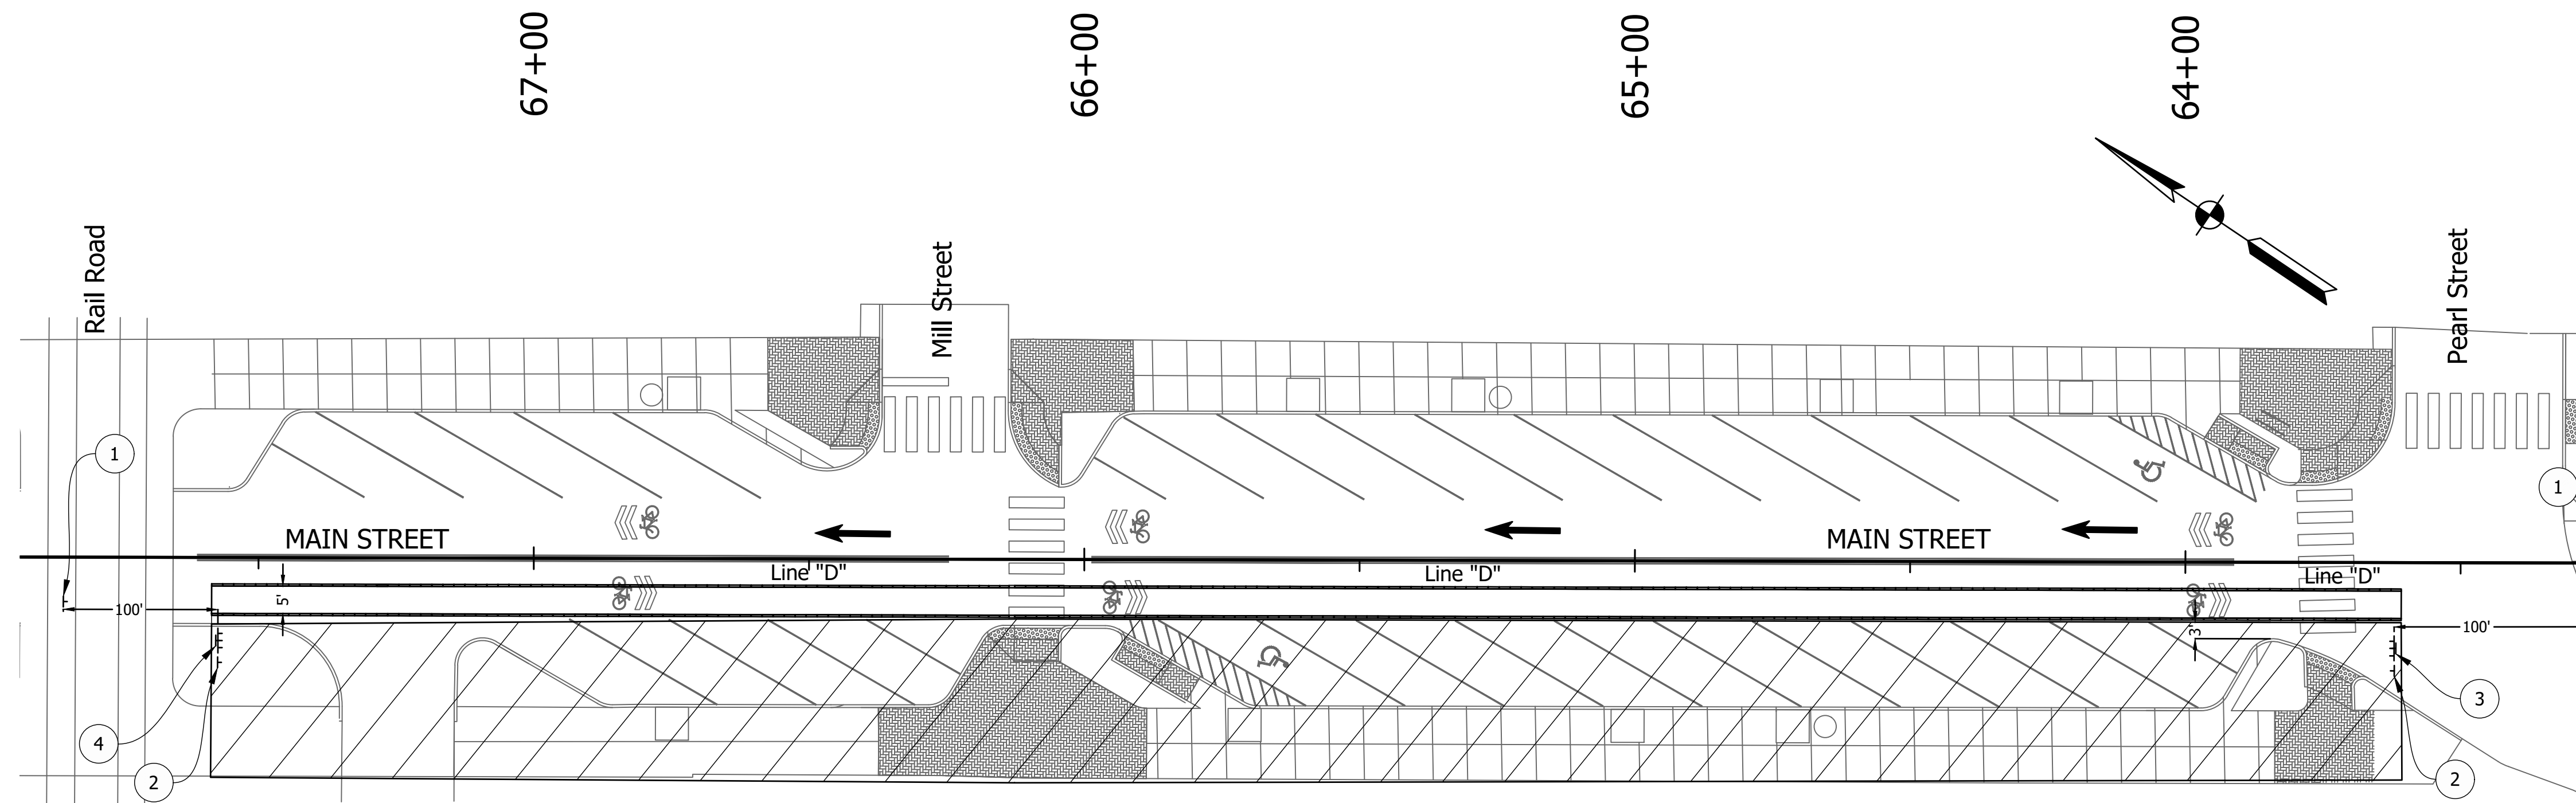


**MAINTENANCE OF TRAFFIC
FOR TYPICAL CROSSWALK CLOSURES AND
PEDESTRIAN DETOURS (PHASE 4A)**

CONSTRUCTION SIGN LEGEND

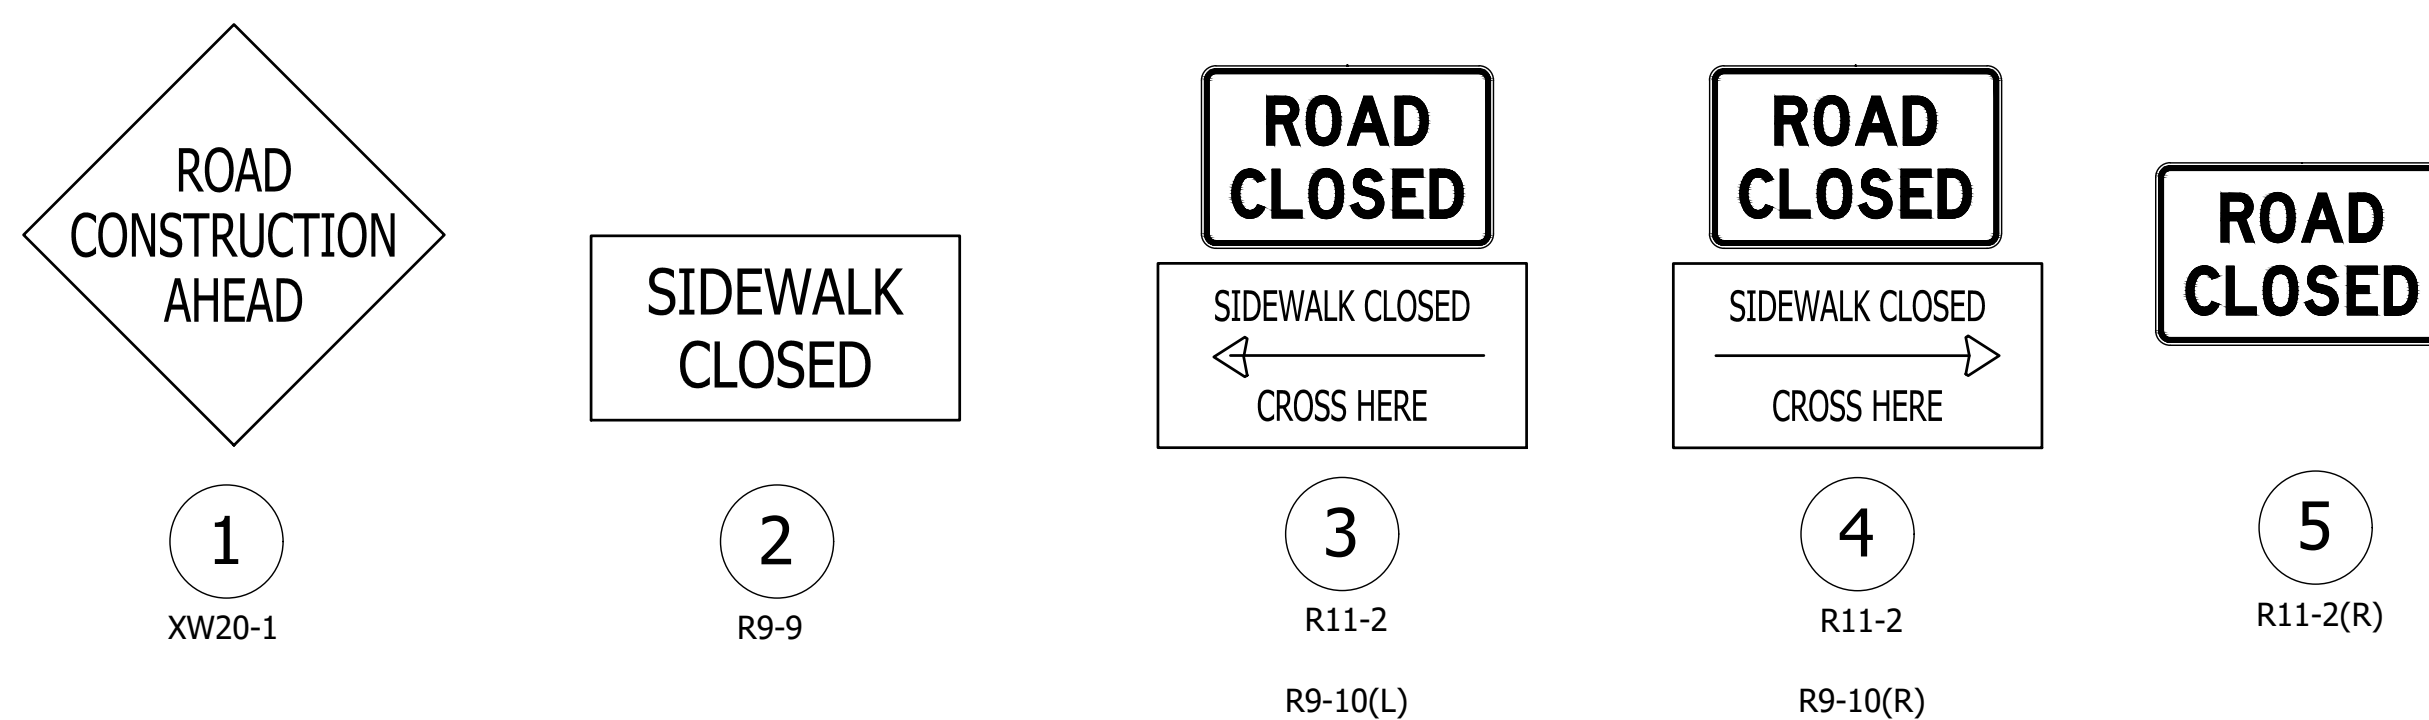

SIGN TABLE			
SYMBOL	MESSAGE	NUMBER	QUANTITY
①	ROAD CONSTRUCTION AHEAD	XW20-1	2
②	SIDEWALK CLOSED	R9-9	2
③	ROAD CLOSED, SIDEWALK CLOSED-USE OTHER SIDE (LEFT)	R11-2, R9-10(L)	1
④	ROAD CLOSED, SIDEWALK CLOSED-USE OTHER SIDE (RIGHT)	R11-2, R9-10(R)	1
⑤	ROAD CLOSE	R11-2	0

LEGEND

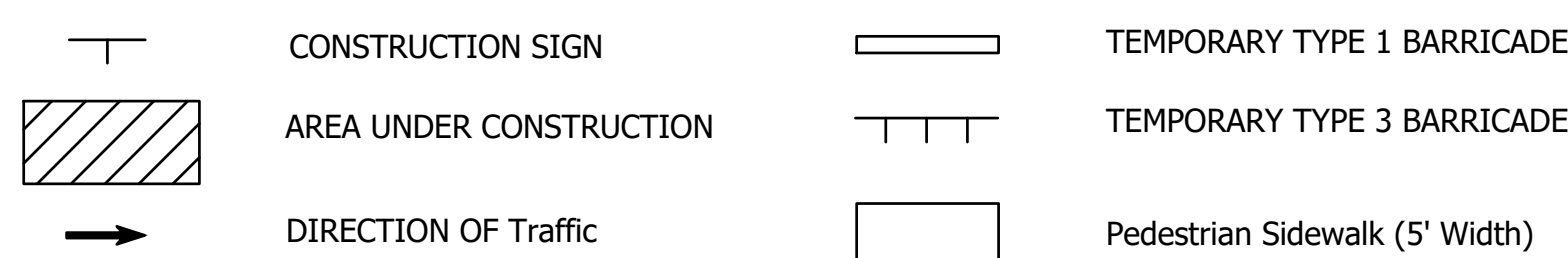

RECOMMENDED FOR APPROVAL _____
DESIGN ENGINEER _____ DATE _____


DESIGNED: RA DRAWN: RA
CHECKED: _____ CHECKED: _____

**INDIANA
DEPARTMENT OF TRANSPORTATION**

**MAINTENANCE OF TRAFFIC -
PED DETOUR (Phase 4A)**


HORIZONTAL SCALE	BRIDGE FILE
VERTICAL SCALE	N/A
1:20	DESIGNATION
	XXXXX
SURVEY BOOK	SHEETS
	of 5
CONTRACT	PROJECT
R-XXXXX	XXXXXX

DIRECTORY: F:\2016\16-3493 Fortville Main St Corridor\Design\Drawings\4 MOT\...
 FILE: 16-3493 MOT-3-27-2019-PED-PHASE-4A.dwg
 DIMSCALE: 20 LTSCALE: 1
 PLOTTED BY: razawi
 DATE: Apr 05, 2019 - 12:11pm

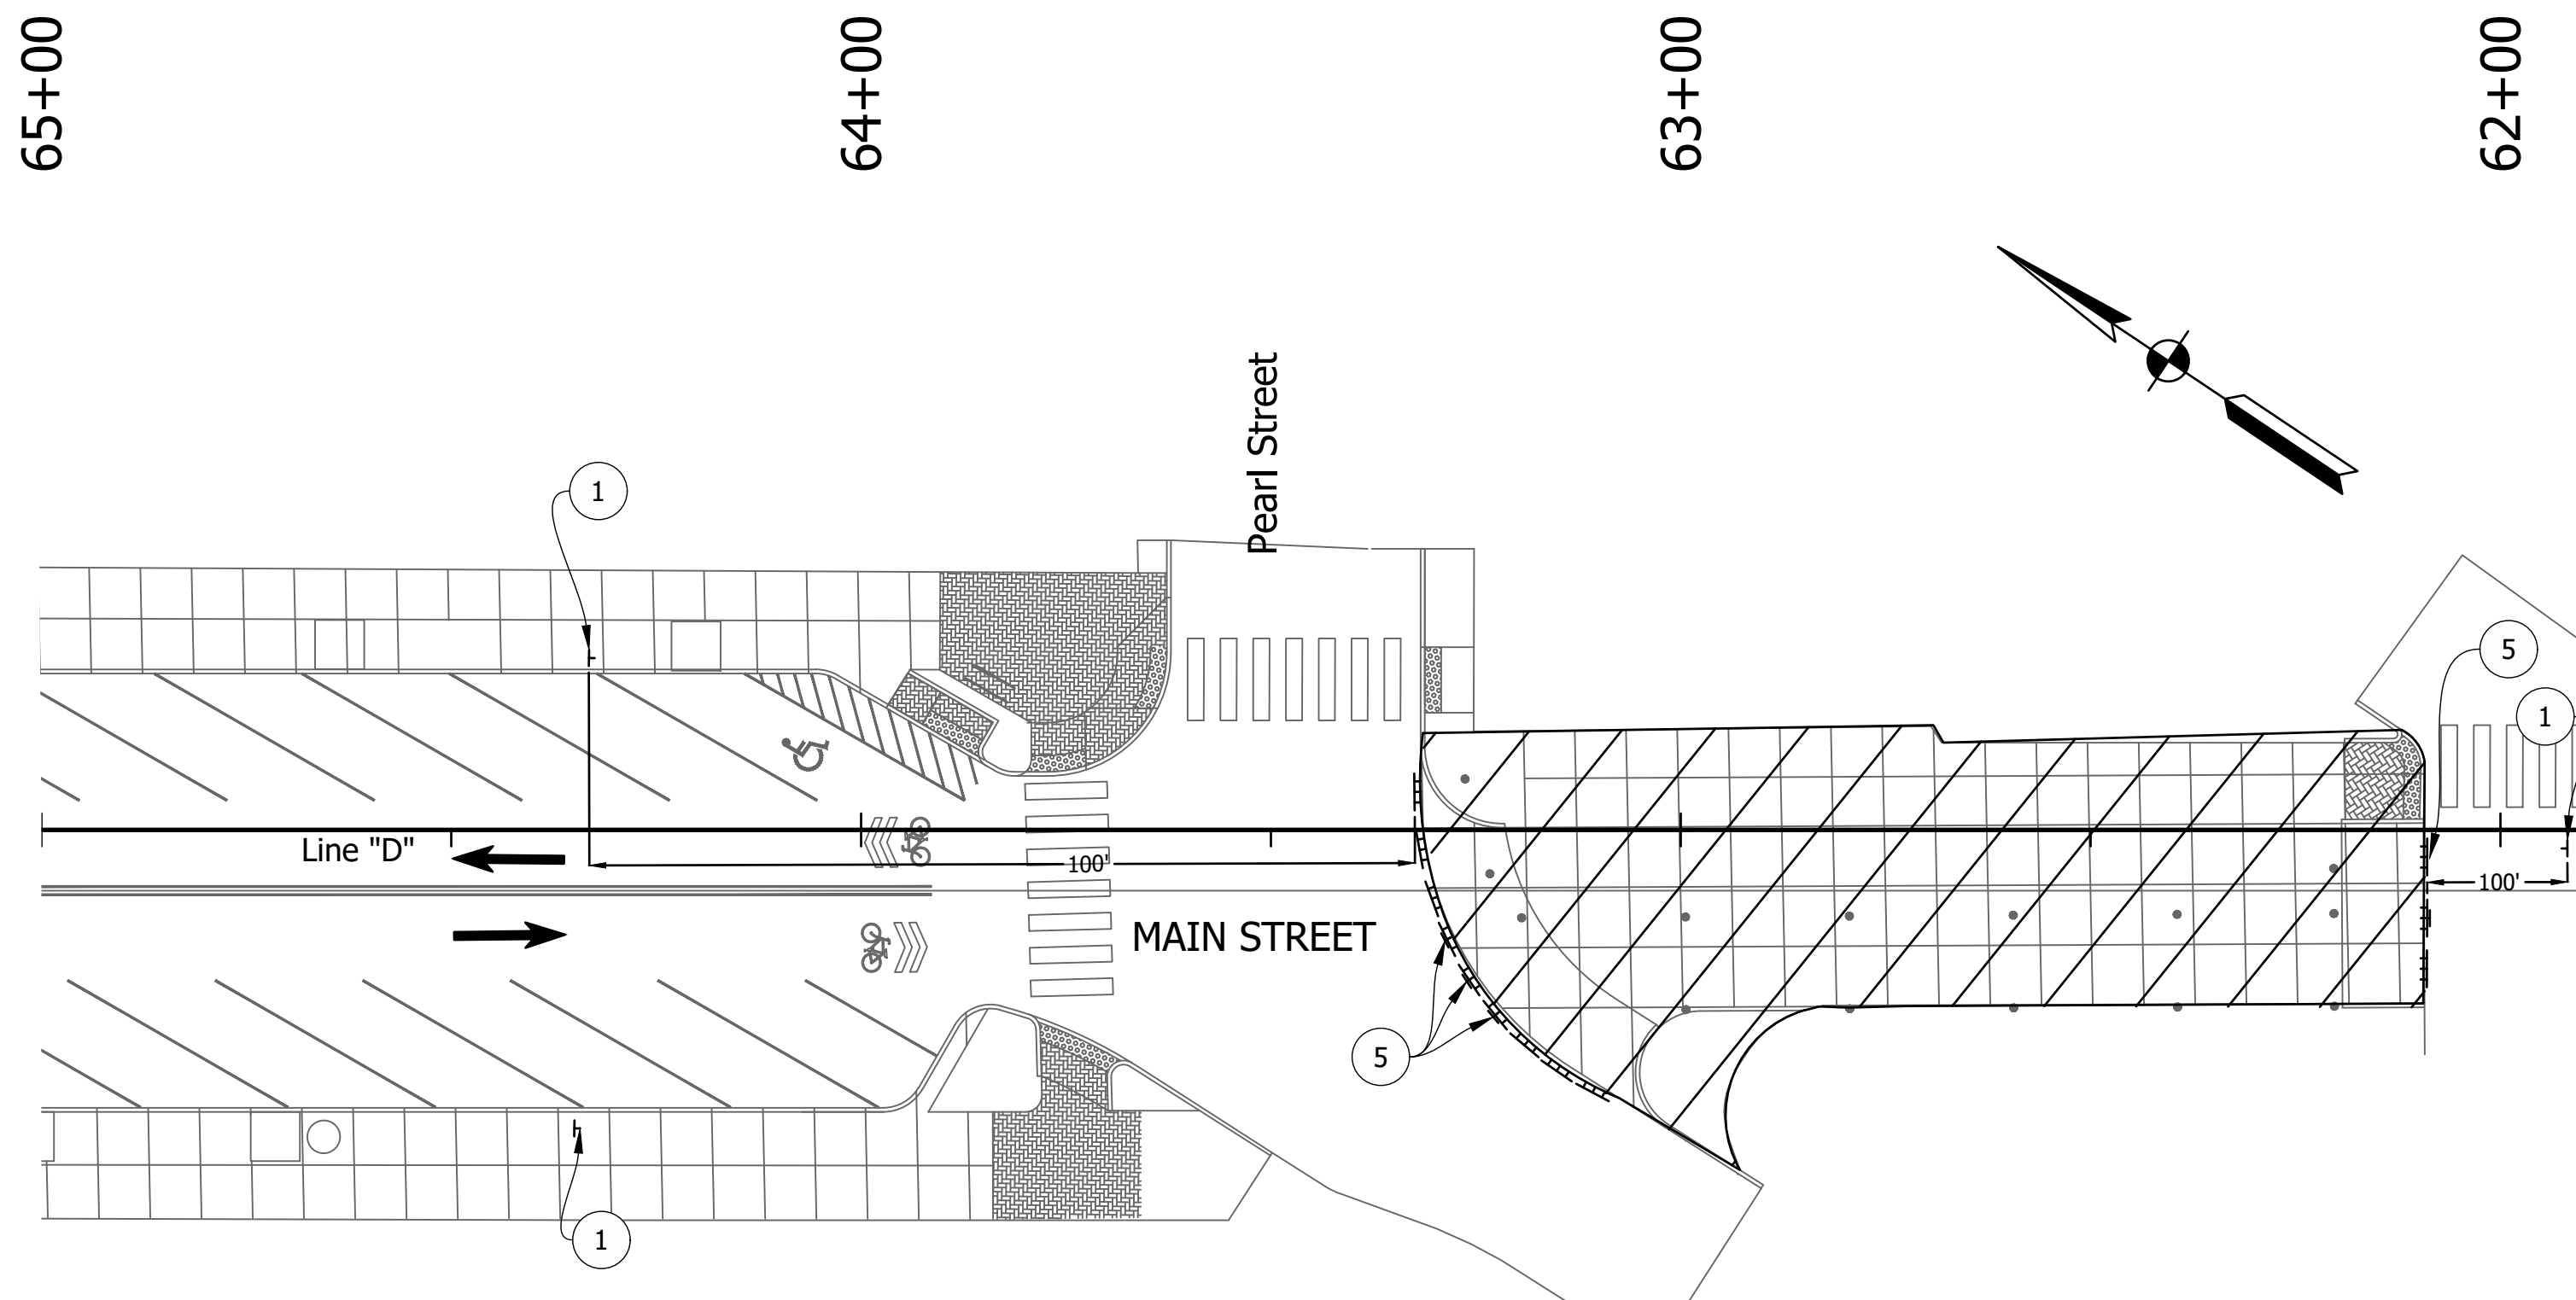


**MAINTENANCE OF TRAFFIC
FOR TYPICAL CROSSWALK CLOSURES AND
PEDESTRIAN DETOURS (PHASE 4B)**

CONSTRUCTION SIGN LEGEND

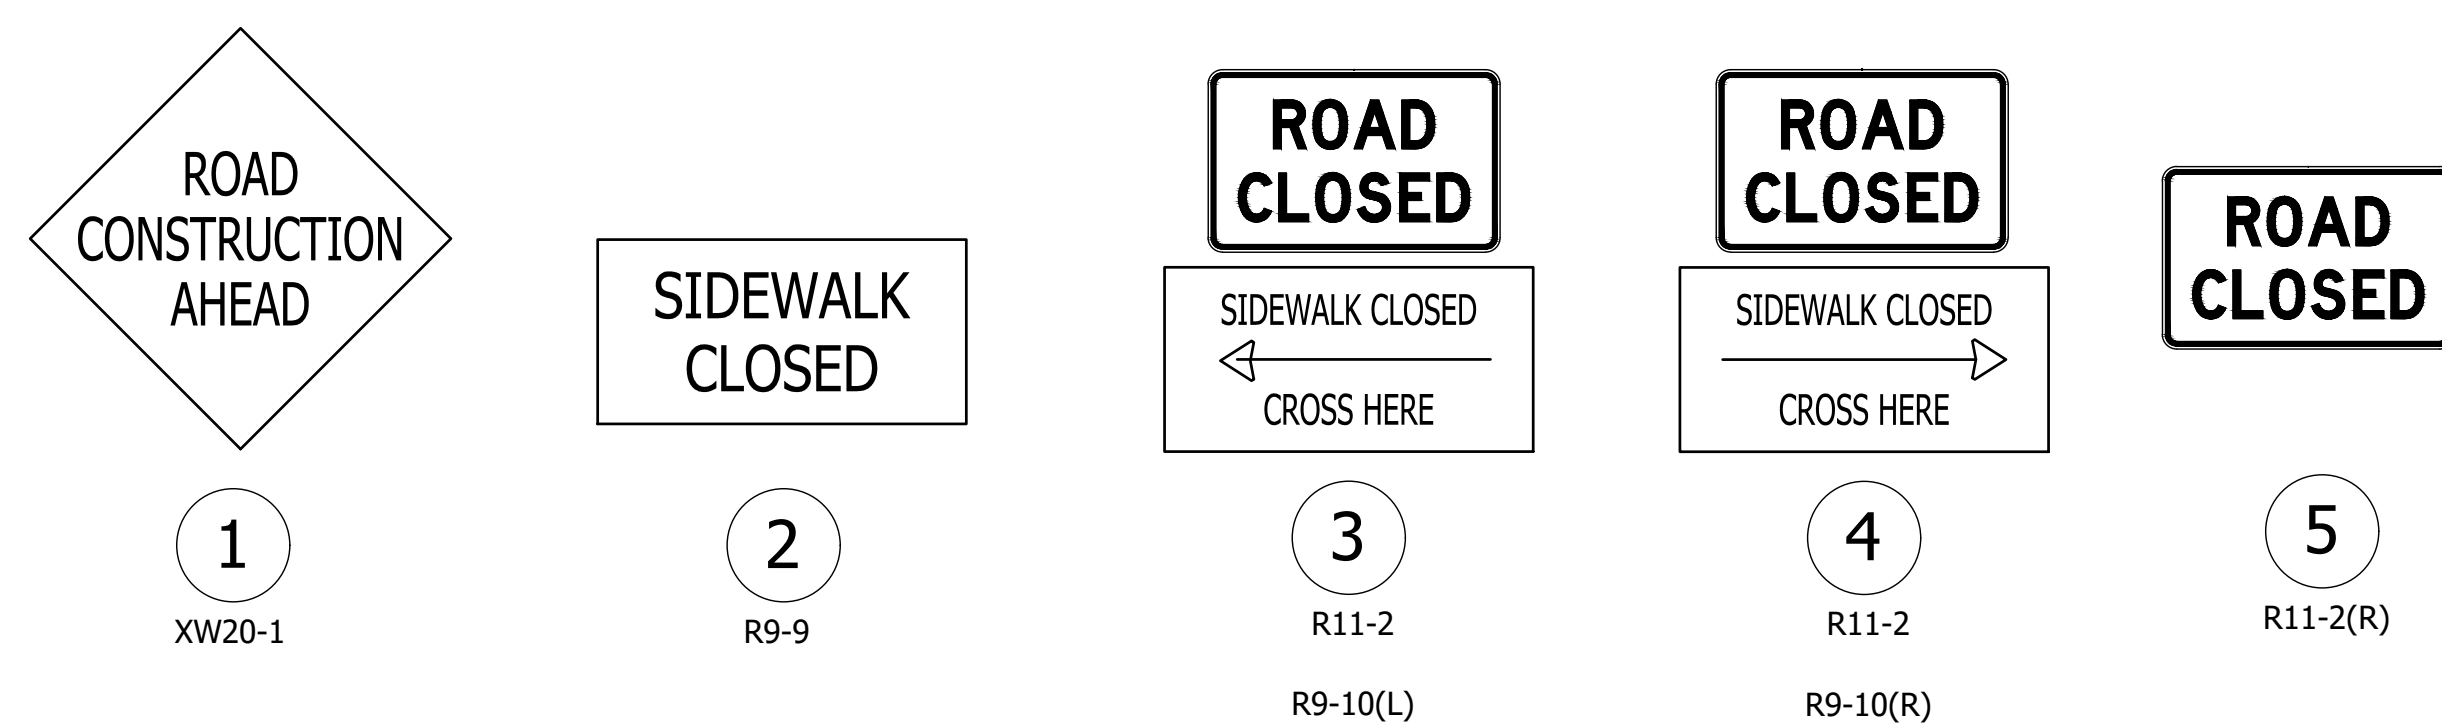

SIGN TABLE			
SYMBOL	MESSAGE	NUMBER	QUANTITY
①	ROAD CONSTRUCTION AHEAD	XW20-1	2
②	SIDEWALK CLOSED	R9-9	0
③	ROAD CLOSED, SIDEWALK CLOSED-USE OTHER SIDE (LEFT)	R11-2, R9-10(L)	0
④	ROAD CLOSED, SIDEWALK CLOSED-USE OTHER SIDE (RIGHT)	R11-2, R9-10(R)	0
⑤	ROAD CLOSE	R11-2	2

LEGEND

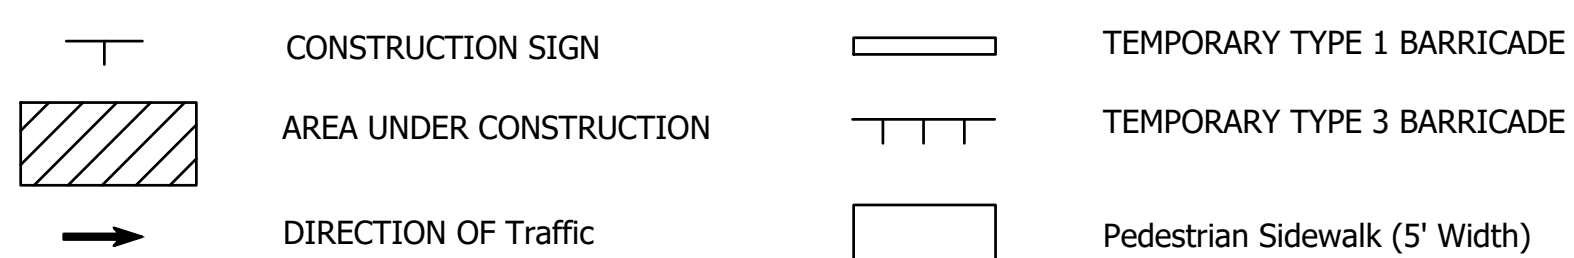

RECOMMENDED FOR APPROVAL _____
DESIGN ENGINEER _____ DATE _____


DESIGNED: RA DRAWN: RA
CHECKED: _____ CHECKED: _____

**INDIANA
DEPARTMENT OF TRANSPORTATION**

**MAINTENANCE OF TRAFFIC -
PED DETOUR (Phase 4B)**

HORIZONTAL SCALE	BRIDGE FILE
VERTICAL SCALE	N/A
1:20	DESIGNATION
	XXXXX
SURVEY BOOK	SHEETS
	of 5
CONTRACT	PROJECT
R-XXXXX	XXXXXX

DIRECTORY: F:\2016\16-3493 Fortville Main St Corridor\Design\Drawings\4 MOT\
 FILE: 16-3493 MOT-3-27-2019-PED-PHASE-4B.dwg
 DIMSCALE: 20 LTSCALE: 1
 PLOTTED BY: razawi
 DATE: Apr 05, 2019 - 12:11pm

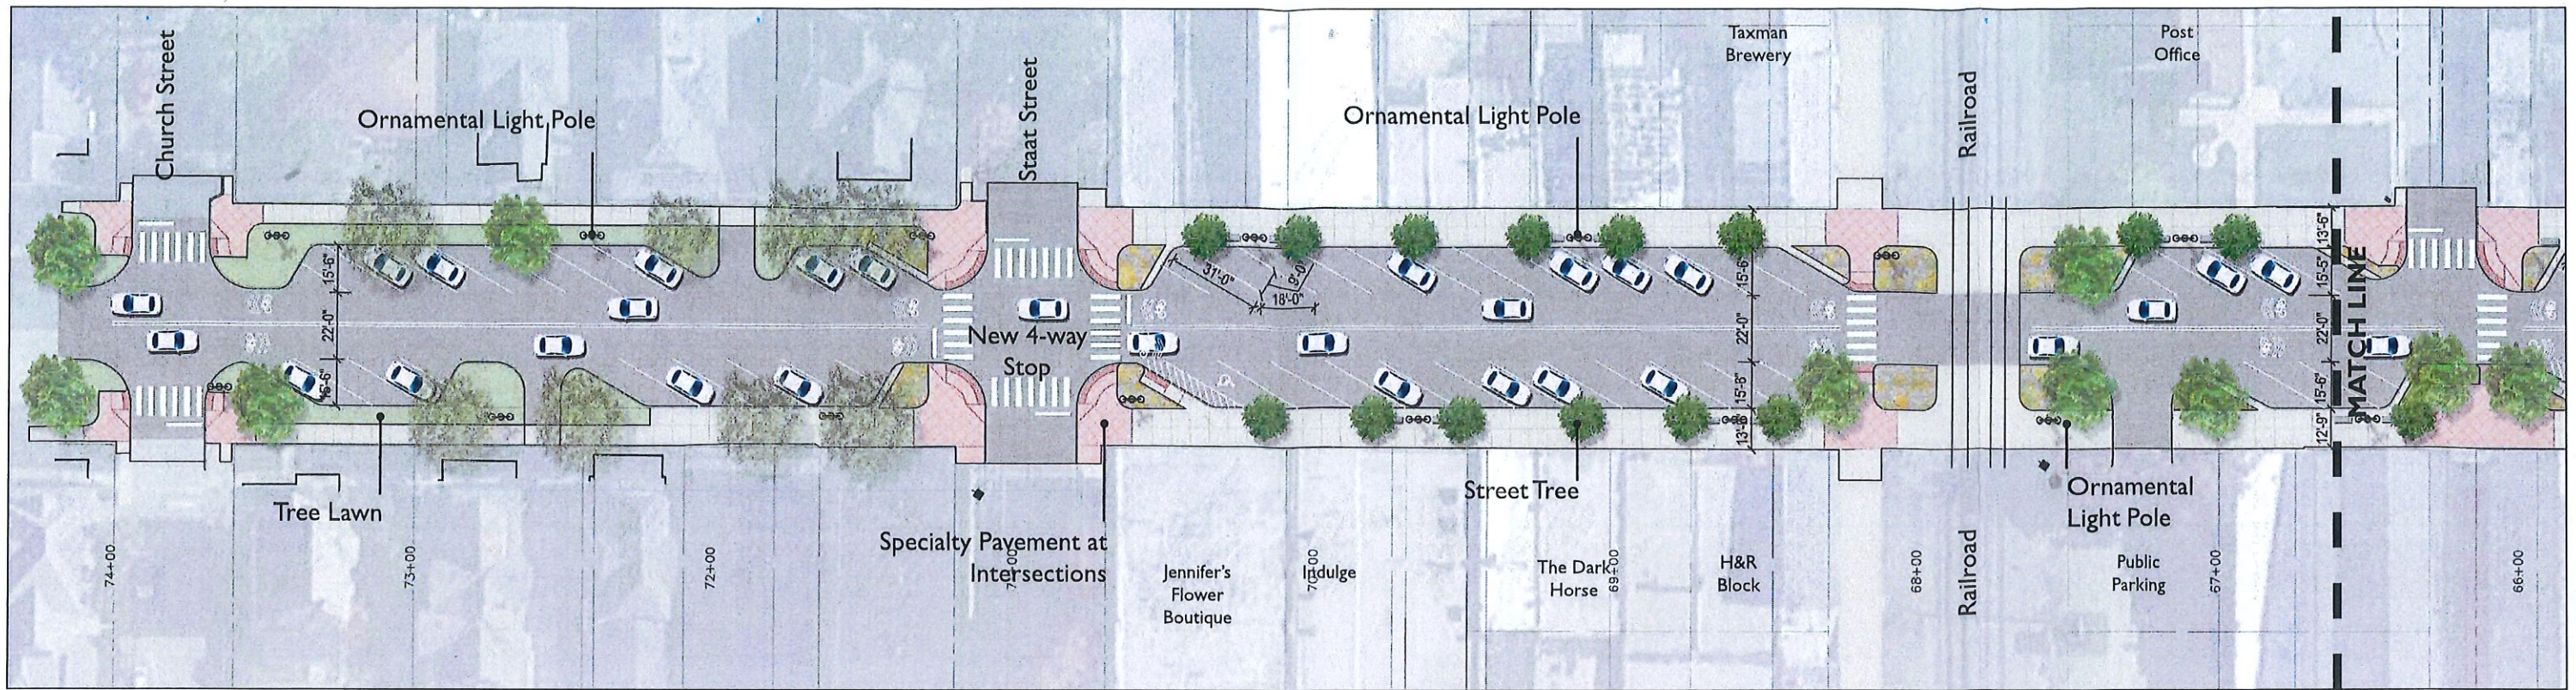

Northern Half



Southern Half