

September 18, 2025

**Subject: Intersection Port Washington Rd
Project Notification and Request for Comments
Project ID 2695-05-02**
C Mequon/T Grafton, Pioneer Road
Port Washington Rd, Ozaukee County

Ozaukee County and the Wisconsin Department of Transportation are in the process of developing plans to improve the County C (Pioneer Rd) & County W (N Port Washington Rd) Intersection. The project is located in the City of Mequon and Town of Grafton, Ozaukee County, Wisconsin. The project is centered around the County C & County W intersection. Construction is currently scheduled for 2027.

The purpose of this letter is to obtain your feedback on the identified needs and proposed improvements for the intersection. We appreciate your input and encourage you to take a moment to review the project information and provide comments. You can provide comments via the comment form enclosed, by email, or by calling a project contact listed below. Please provide comments by **October 20, 2025**.

Project needs

- Intersection Safety and Operational Issues.

Proposed Improvements

- Realign left turn lanes on all four legs to provide better sight lines for left-turning traffic. This will include pavement widening on the north and south legs of the intersection, and median realignment on the east and west legs of the intersection.
- Replace the traffic signals with new bases, poles, signal heads, and wiring. Changes will include adding left turn arrows for all 4 directions to allow protected left turns as well as adding flashing yellow arrows.

Traffic Impacts

- The intersection will remain open with temporary signals.
- County C and County W may be closed to one lane in each direction during construction.
- Daytime flagging may be used to help direct traffic safely through the work zone.
- Traffic delays should be expected, especially during peak travel times.
- The project is expected to take 2-3 months for construction.

Right of Way Needs

Right-of-way acquisition is expected with the project. FEE right-of-way is needed at a few properties adjacent to the intersection to construct turn lanes and traffic signal improvements. Ozaukee County is expected to begin real estate acquisition in early 2026. A member of the real estate staff will be in contact with you if your property will be affected.

Construction cost estimate

- The estimated construction cost is \$1.2 million, which includes all pavement and curb widening, traffic signals, pavement marking, and site restoration.

Business Resources

For businesses or organizations that may be affected by this project, please reach out to Ozaukee County for business signing options that may be available.

Project Contacts

Please send comments to one of the project contacts listed. We appreciate your time and feedback.

Andrew Rowell, P.E., PTOE
Design Engineer
Ayres Associates
700 Pilgrim Way, Suite 180
Green Bay, WI 54304
(920) 327-7846
rowella@ayresassociates.com

Jon Edgren, P.E.
Public Works Director
Ozaukee County Highway Department
410 South Spring Street
Port Washington, WI 53074
(262) 238-8335
jedgren@ozaukeecounty.gov

Sincerely,




Andrew Rowell, P.E., PTOE
Project Engineer
Ayres Associates Inc.

Enclosures: Project Location Map
Proposed Improvement Overview
Comment Form

Project ID 2695-05-02/72
C Mequon/T Grafton, Pioneer Rd
Intersection Port Washington Rd
County C
Ozaukee County



For boundaries of public hunting and fishing grounds
please contact the Department of Natural Resources

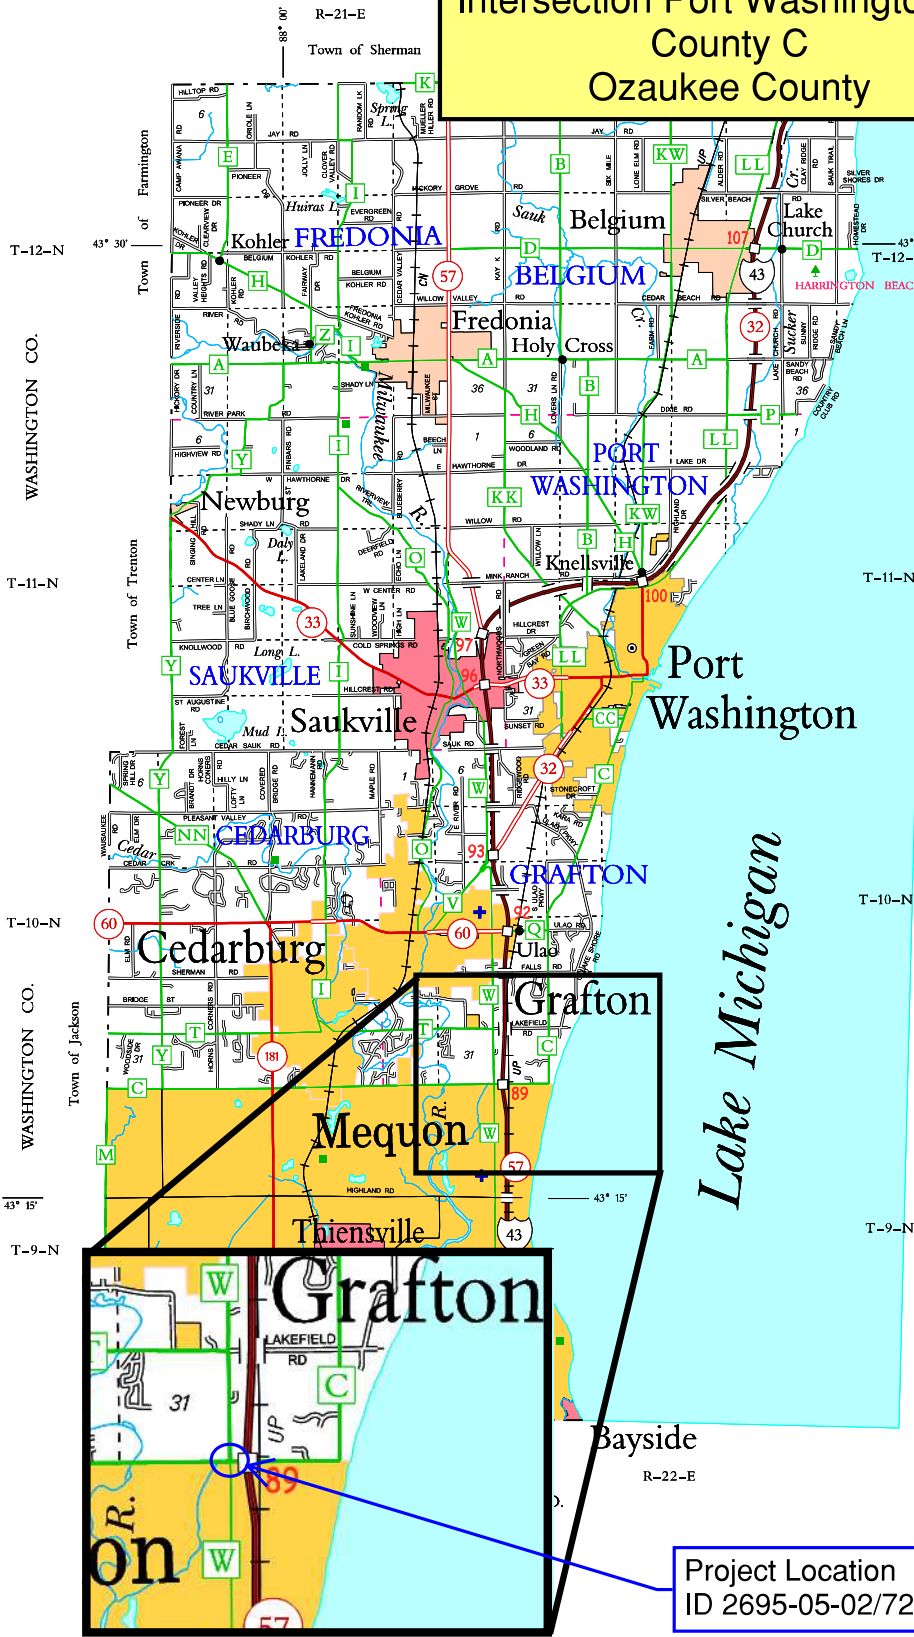

LEGEND

- Freeway
- Multilane Divided
- U.S. or State Hwy
- County Trunk Hwy
- Town Road
- Firclane
- Railroad
- State Trail
- Interchange
- Highway Separation
- Interstate Highway No.
- U.S. Highway No.
- State Highway No.
- County Highway Letter
- State Boundary
- County Boundary
- Civil Town Boundary
- Section Line
- Dam
- Hospital
- Airport
- County Seat
- Unincorporated Village
- Fish Hatchery
- Game Farm
- Public Hunt. or Fish. Grds.
- Public Camp & Picnic Grds.
- Ranger Station
- State Park
- County Park
- Without Facilities
- Rest Area
- Wayside
- Rustic Facilities

CIVIL TOWNS

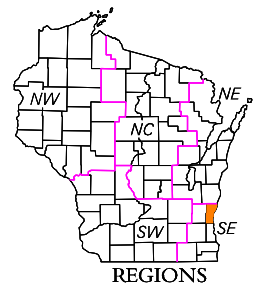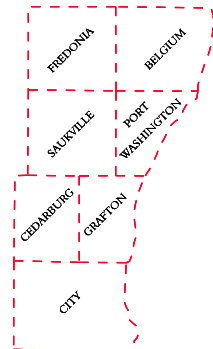

SECTION NUMBERING OF A TOWNSHIP

6	5	4	3	2	1
7	8	9	10	11	12
18	17	16	15	14	13
19	20	21	22	23	24
30	29	28	27	26	25
31	32	33	34	35	36

MILES OF HIGHWAY as of Dec. 31, 2019

STATE	82
COUNTY	156
LOCAL ROADS	711
OTHER ROADS	0
TOTAL FOR COUNTY	949
Land Area (2010 Census)	233 sq mi
Population (2010 Census)	86,395
County Seat	Port Washington

OZAUKEE CO.

DEPARTMENT OF TRANSPORTATION
Madison, Wisconsin

SCALE 0 1 2 MILES

Corrected for
JAN. 2021

Base compiled from U.S.G.S. Quadrangles
1:100,000 Series

Project Location
ID 2695-05-02/72

INTERSECTION IMPROVEMENT



COUNTY C/COUNTY W INTERSECTION, OZAUKEE COUNTY

C Mequon / T Grafton
Pioneer Road & Port Washington Road
County W and County C Intersection
Ozaukee County
WisDOT Project ID 2695-05-72

Comments on the project may be included
on the reverse side of this page.

Fold on Dotted Lines, Tape, Stamp, and Mail

Name _____

Address _____

City _____ State _____

Zip _____

Place
Stamp
Here

Mr. Andrew Rowell
Ayres Associates
700 Pilgrim Way, Suite 180
Green Bay, WI 54304

C Mequon / T Grafton
Pioneer Road & Port Washington Road
County W and County C Intersection
Ozaukee County
WisDOT Project ID 2695-05-72

Comments From:

Name:

Address:

Telephone:

Date:

Please Print: