




LEGEND

- 1 parking lot
- 2 new building - 9,564 s.f.
- 3 new road extension

1 fire department site
conceptual site plan
1" = 30'-0"

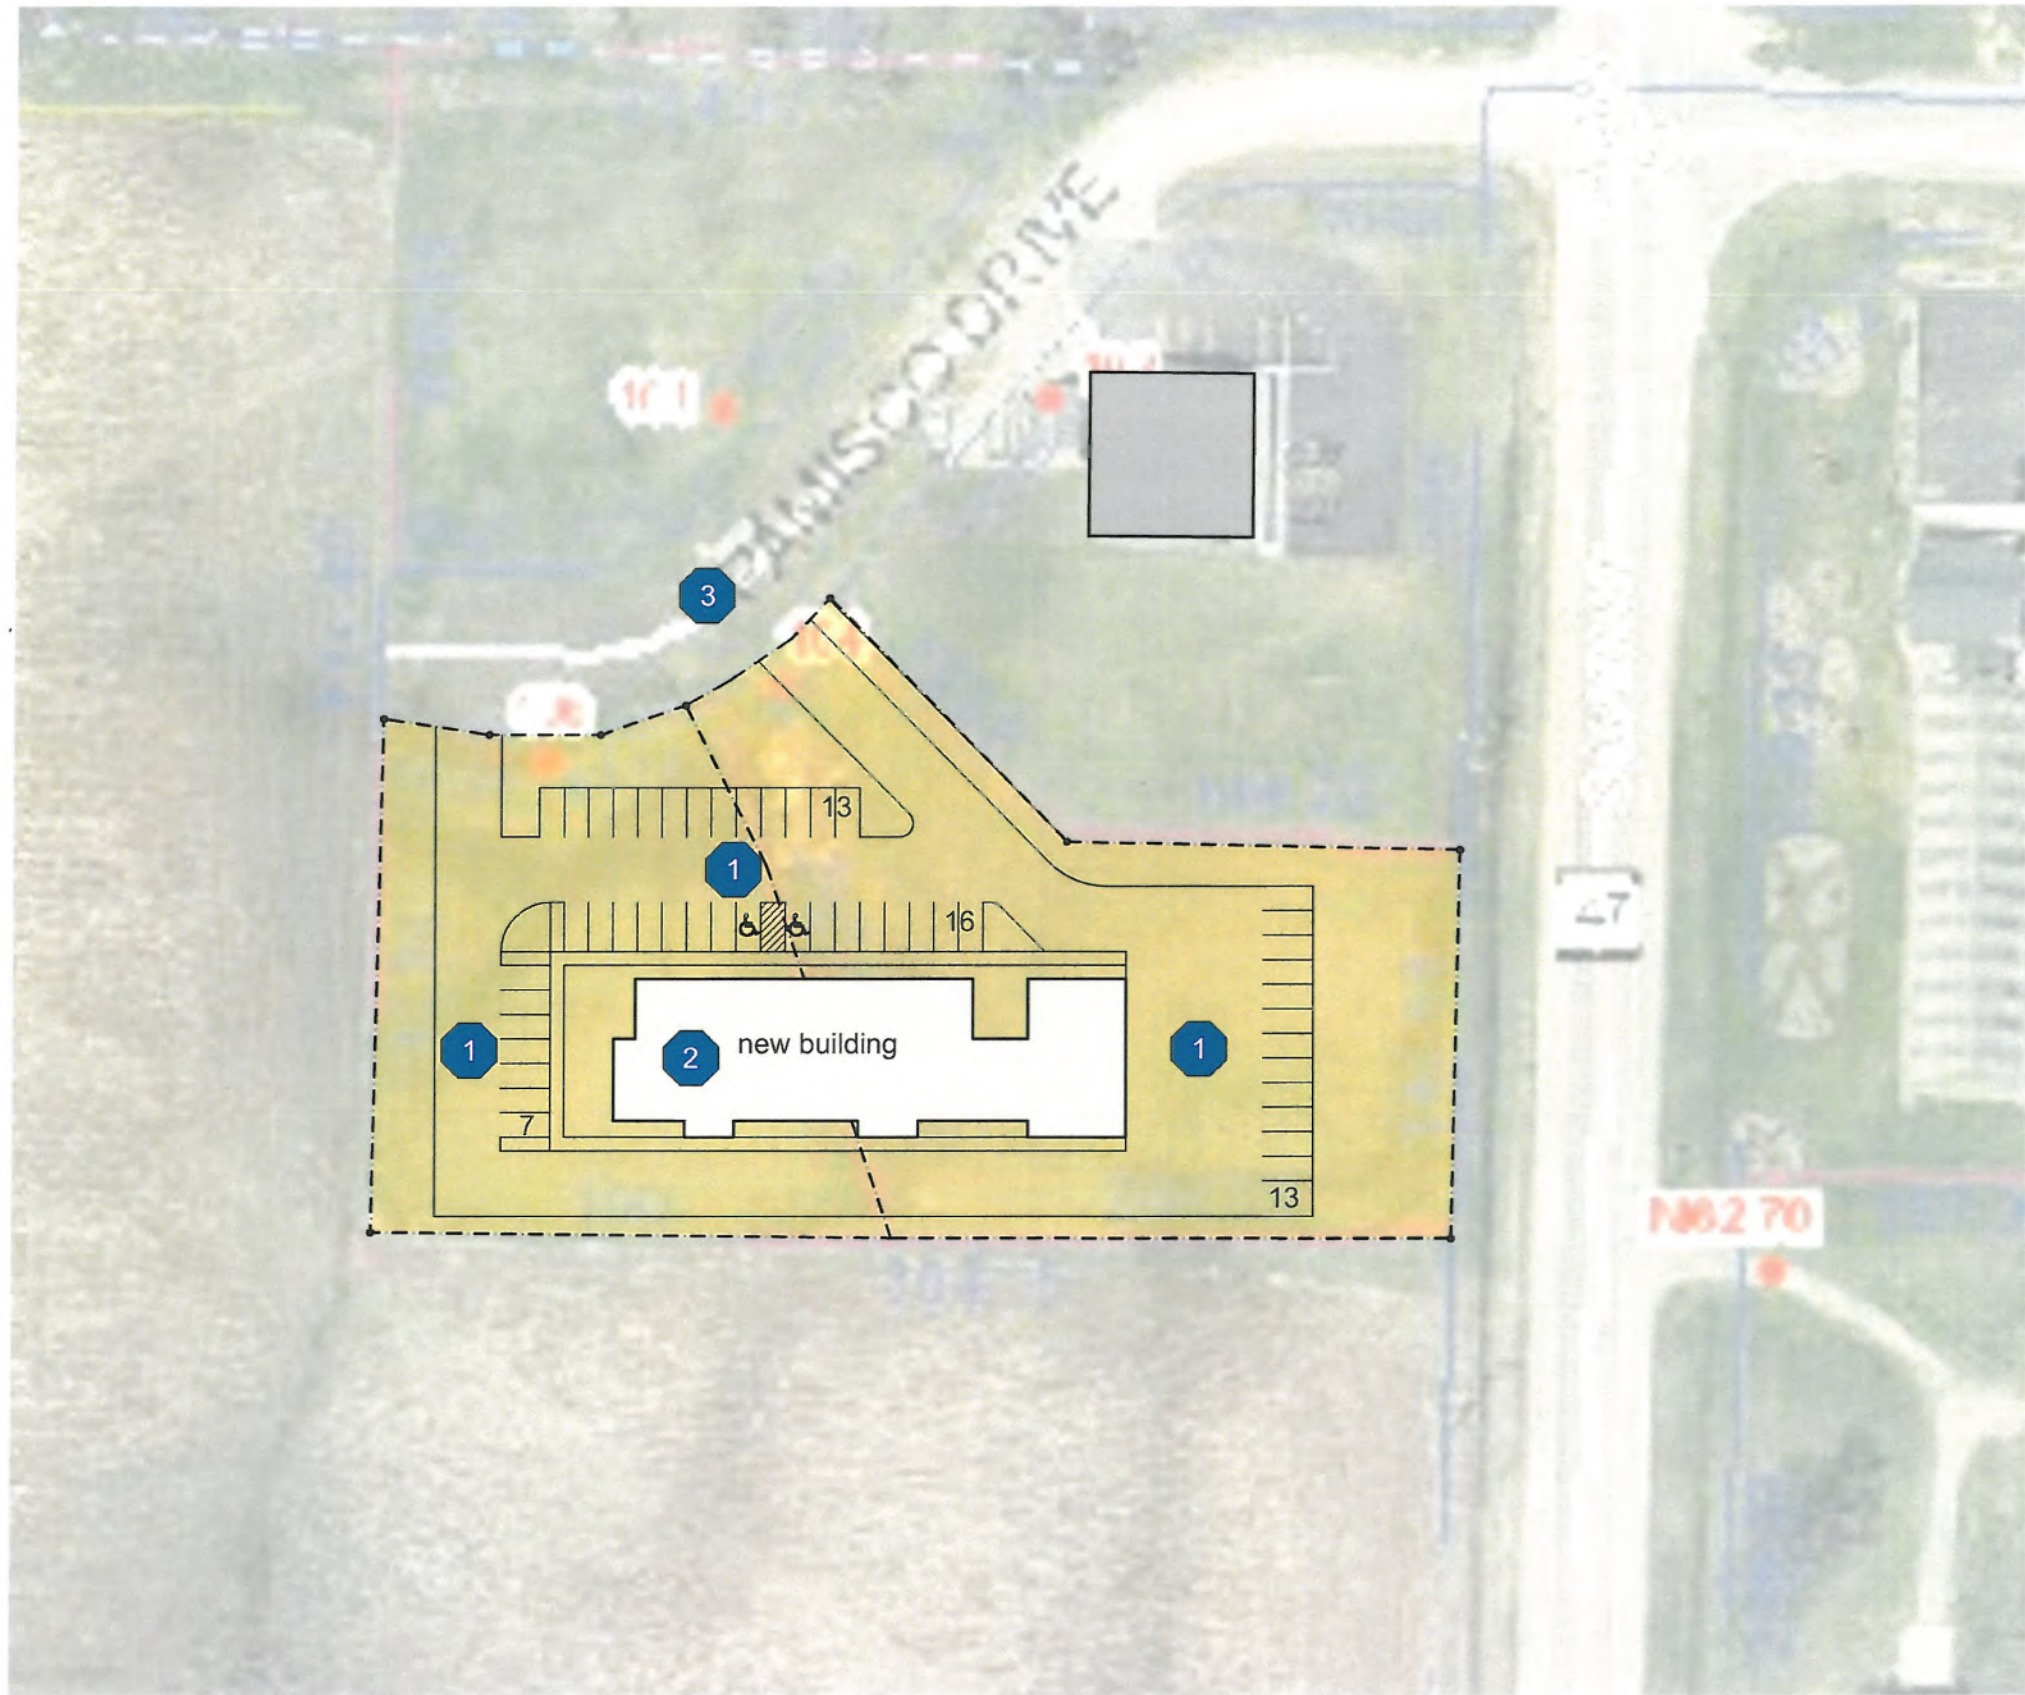

blue design group, llc.
203 West Main, PO Box 357
Hendonsville, WI 54944
Phone: (920) 841-BLUE
Fax: (920) 779-0321

Conceptual Village Hall for
Village of Black Creek
Black Creek, WI 54106

ALL RIGHTS RESERVED. THIS DOCUMENT
IS THE PROPERTY OF BLUE DESIGN GROUP, LLC.
IT IS TO BE USED ONLY FOR THE PROJECT AND
NOT BE REPRODUCED, COPIED, OR
DISTRIBUTED TO ANY OTHER PARTY WITHOUT
THE WRITTEN PERMISSION OF BLUE DESIGN GROUP, LLC.

PROJECT #	
19-009	
DATE	
5-13-19	
REVISION	DATE
DRAWING #	
A2.4	